

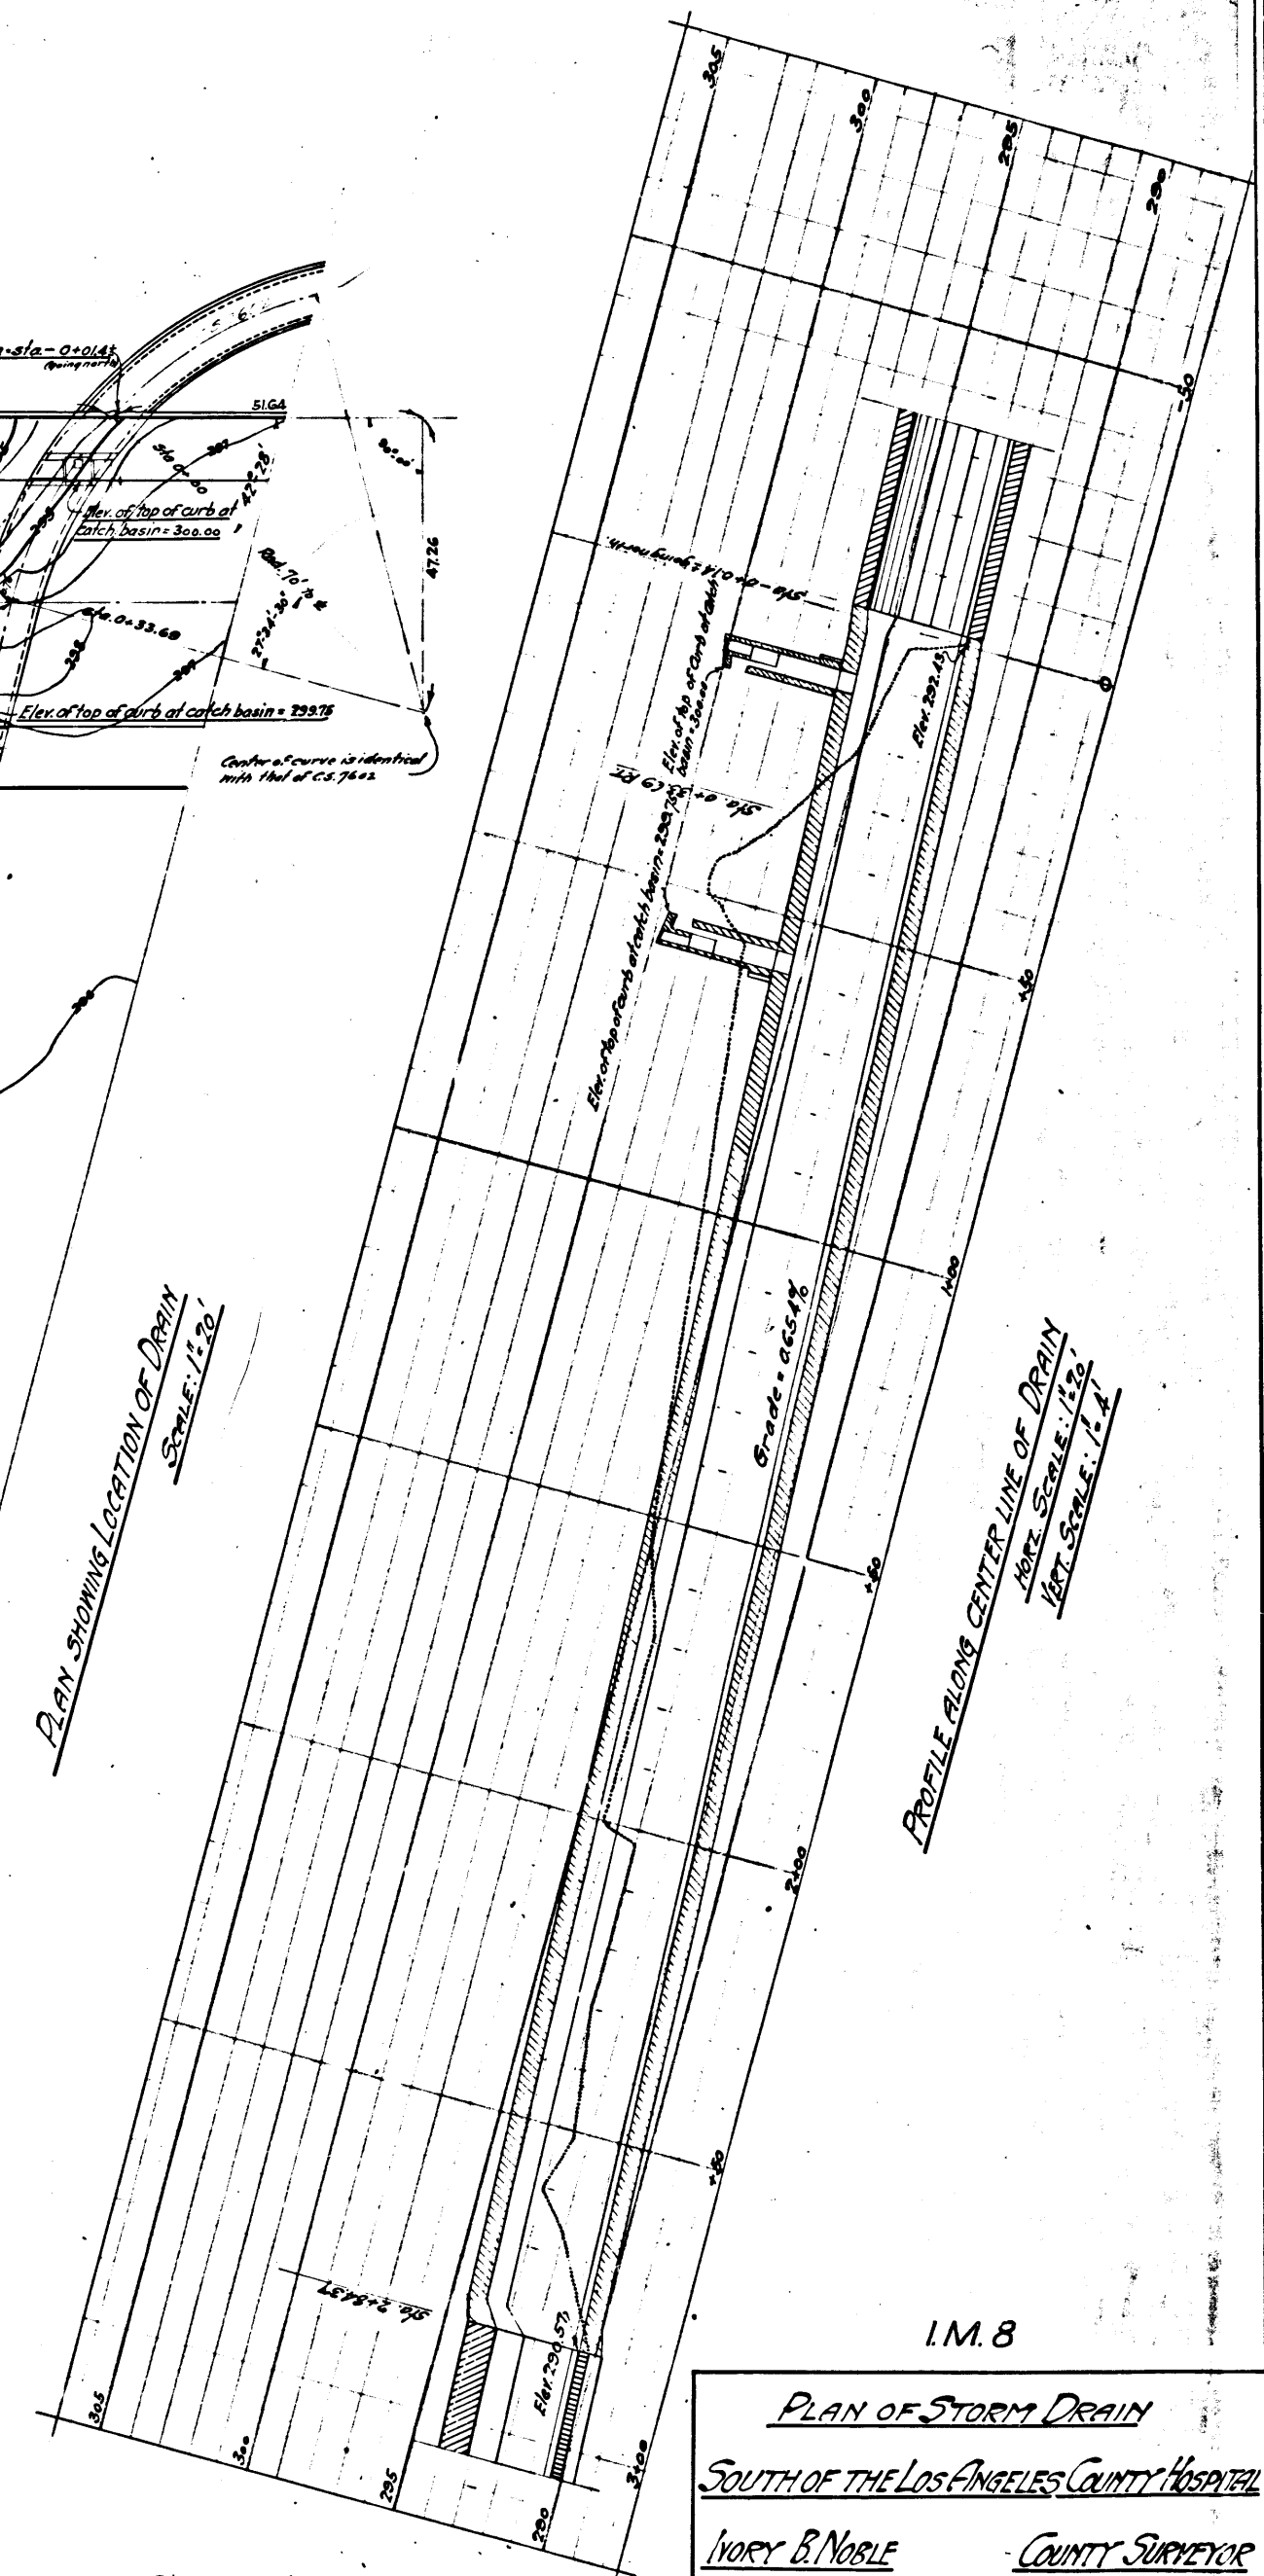
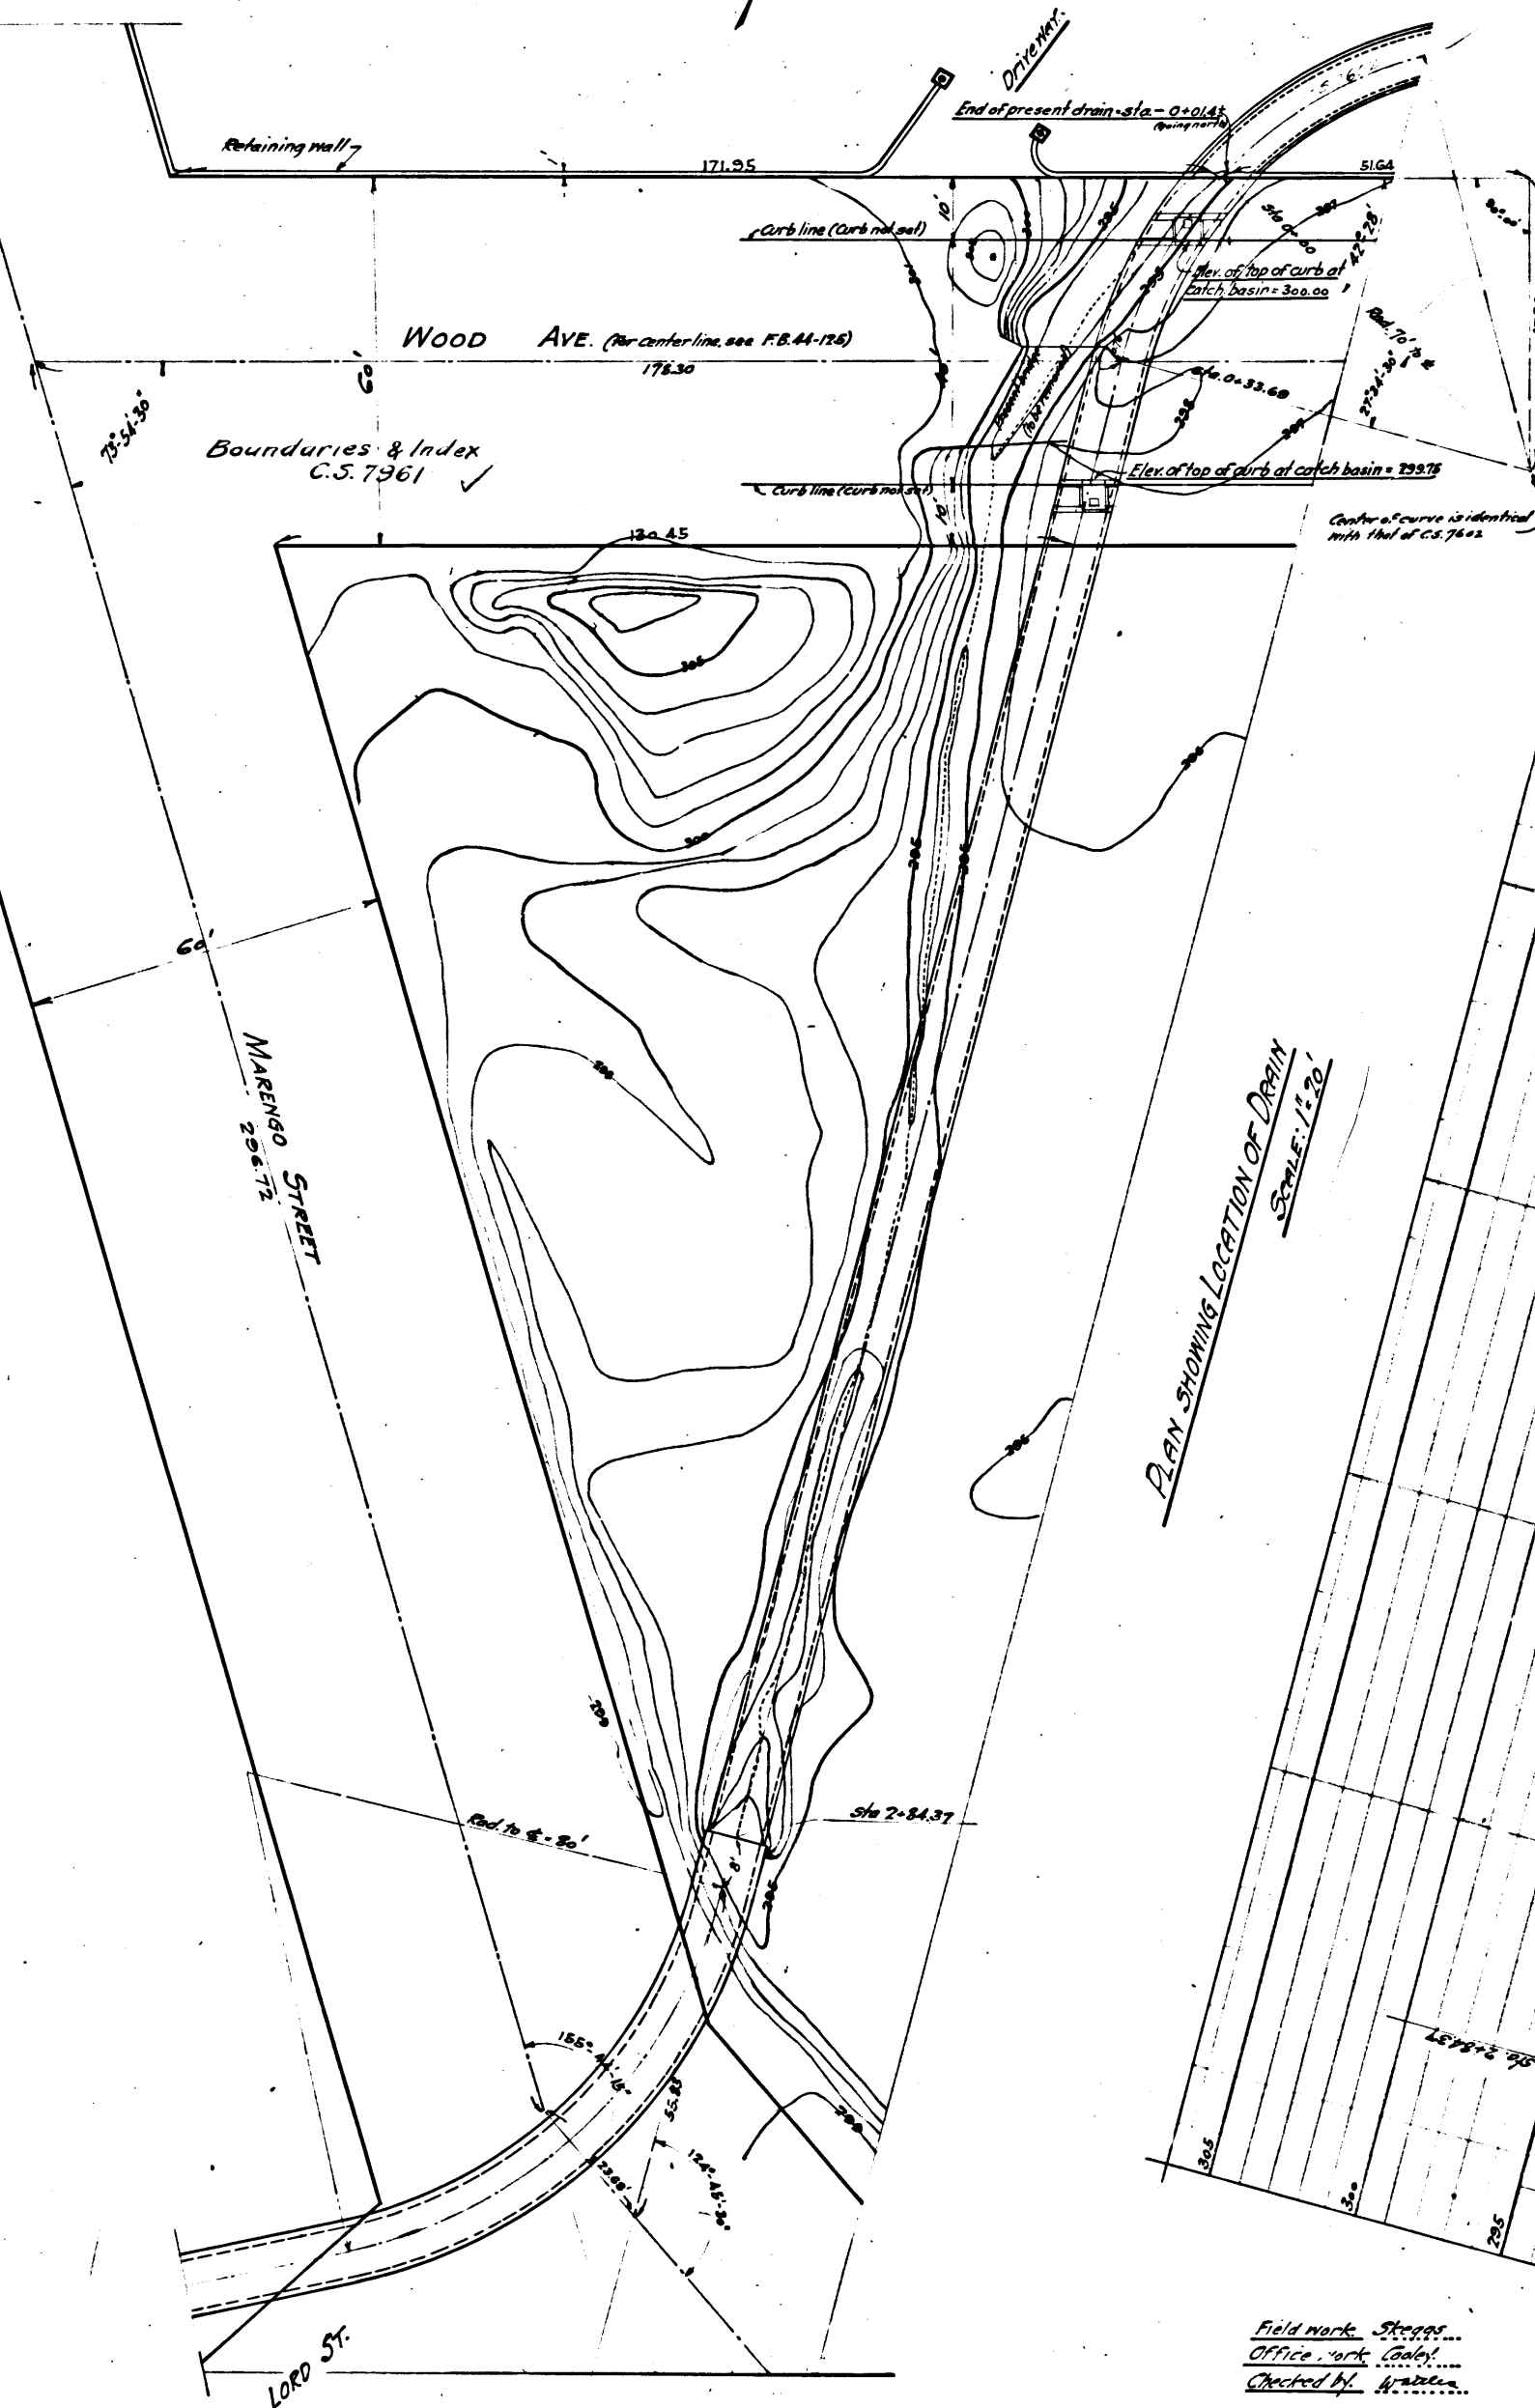



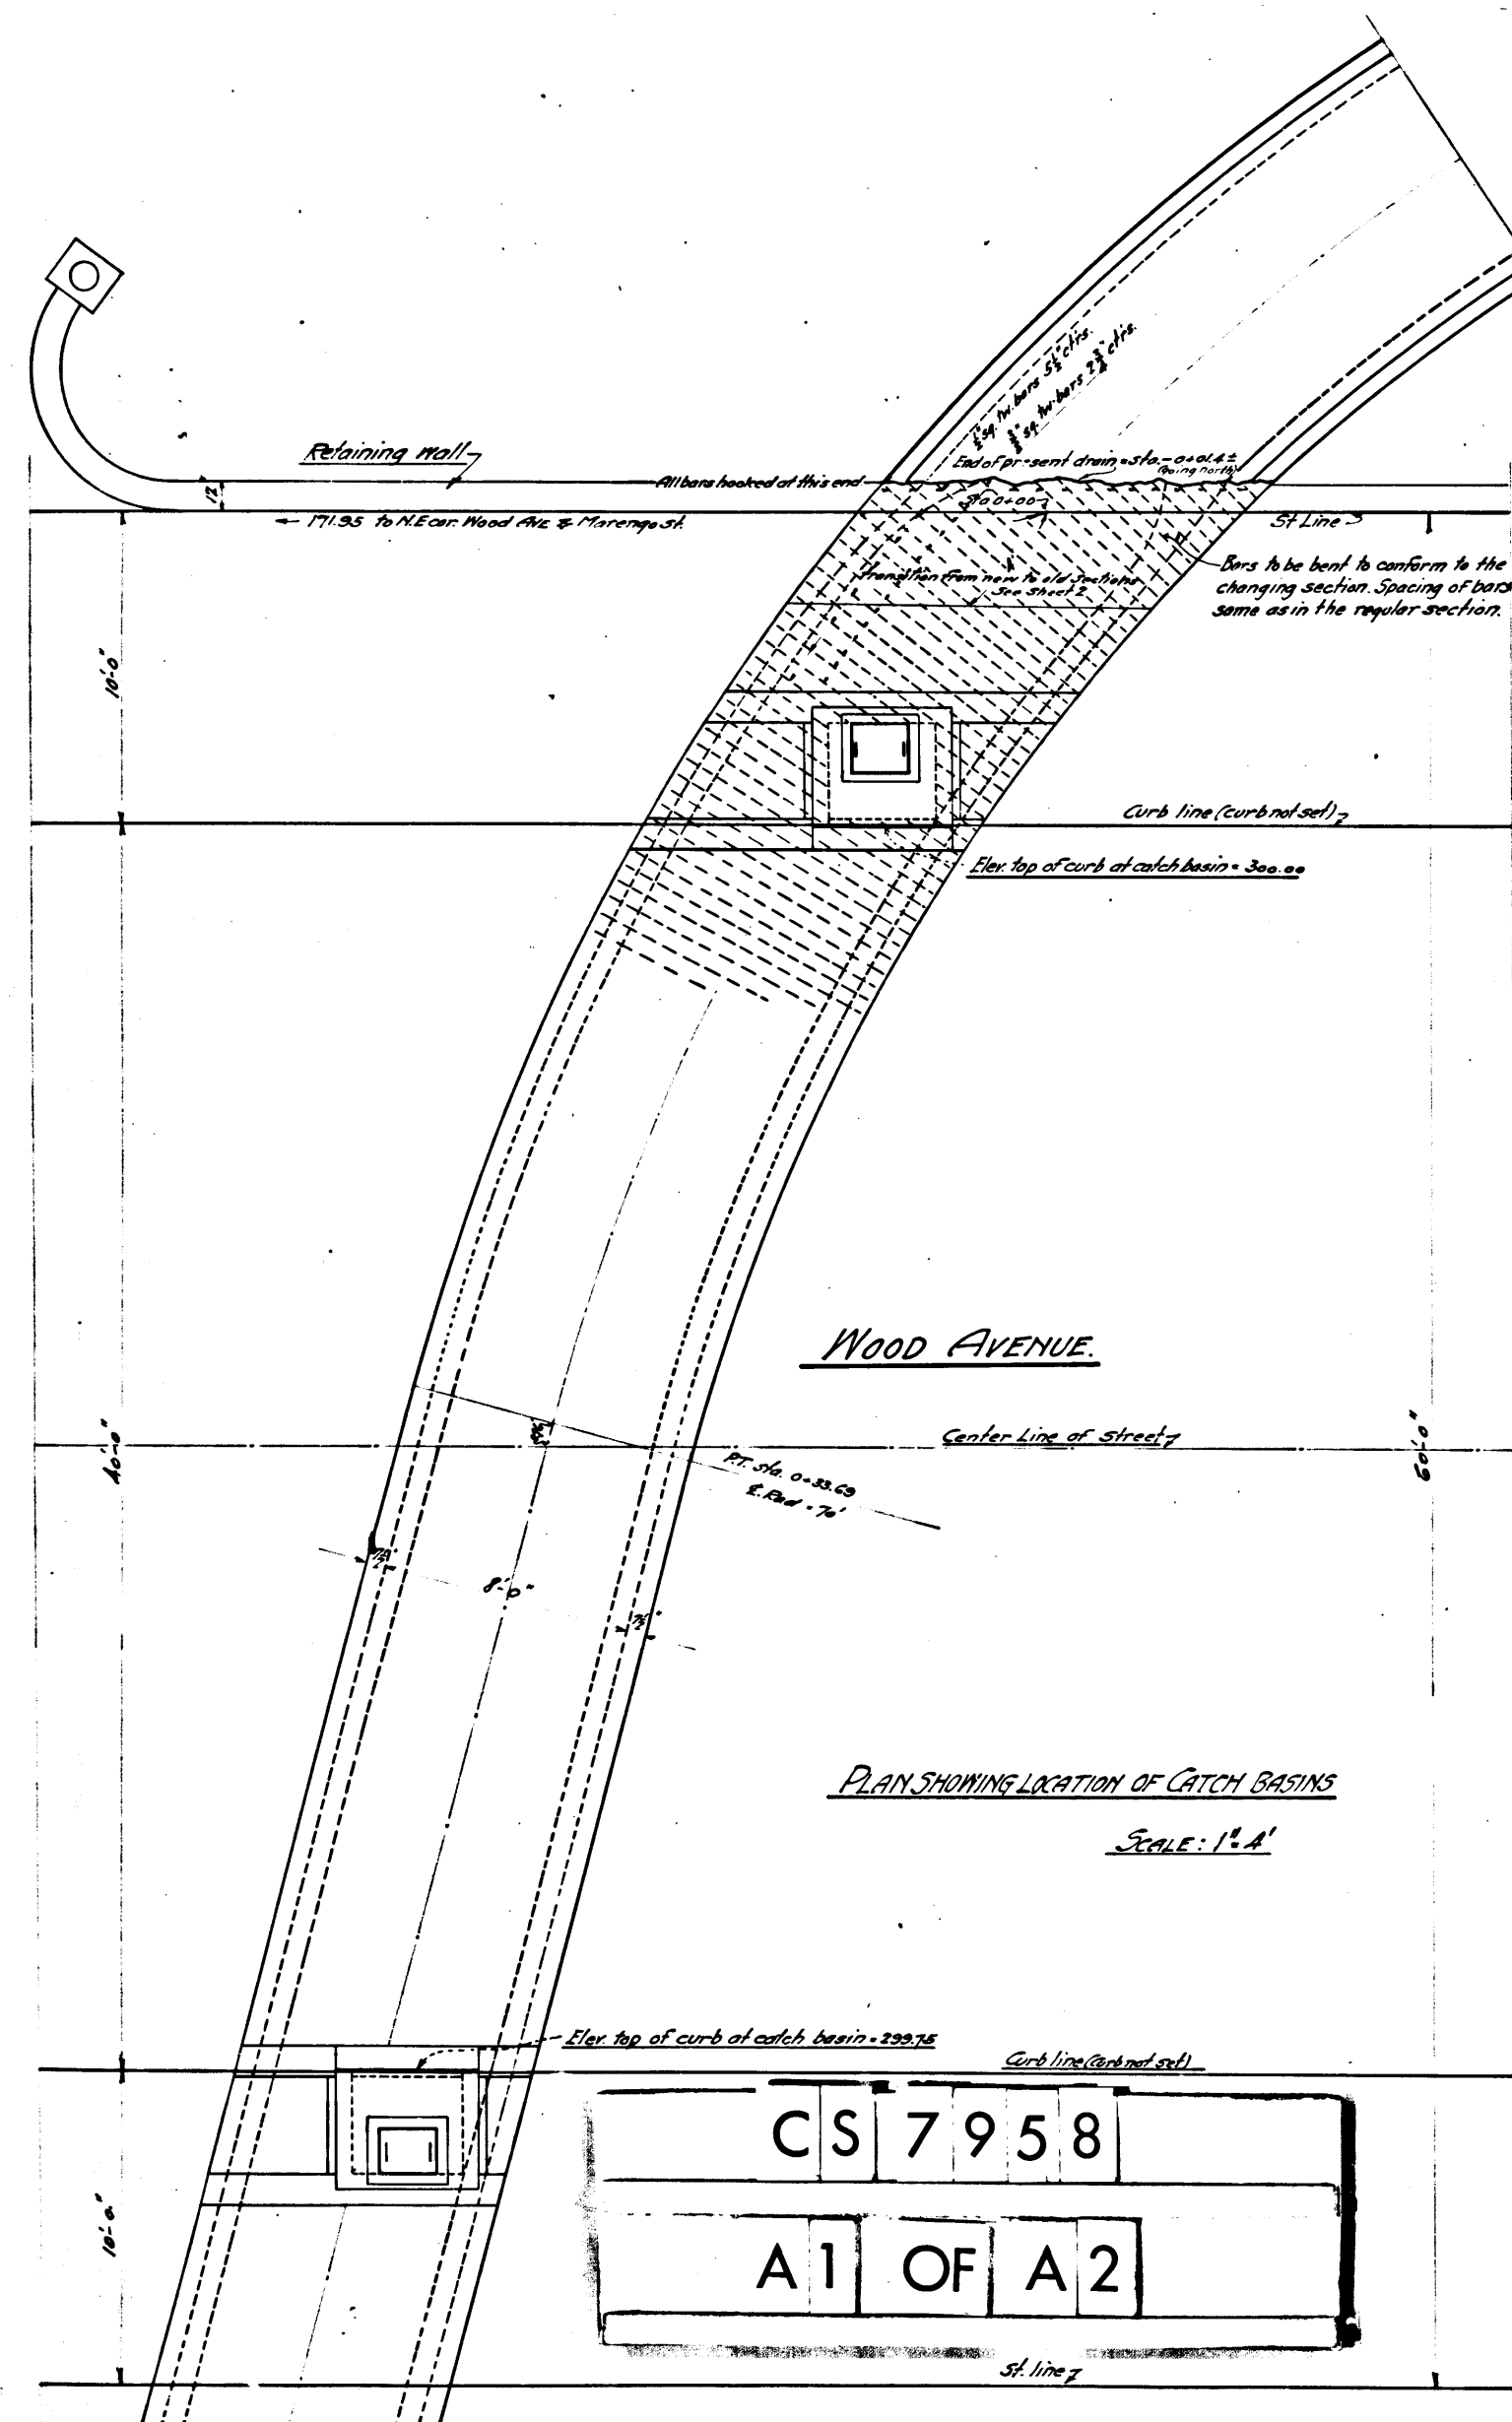


1.M.8

PLAN OF STORM DRAIN
SOUTH OF THE LOS ANGELES COUNTY HOSPITAL
IVORY & NOBLE - COUNTY SURVEYOR
MAY 12 1914 SCALES SHOWN
FB 44-174 LB 74-23

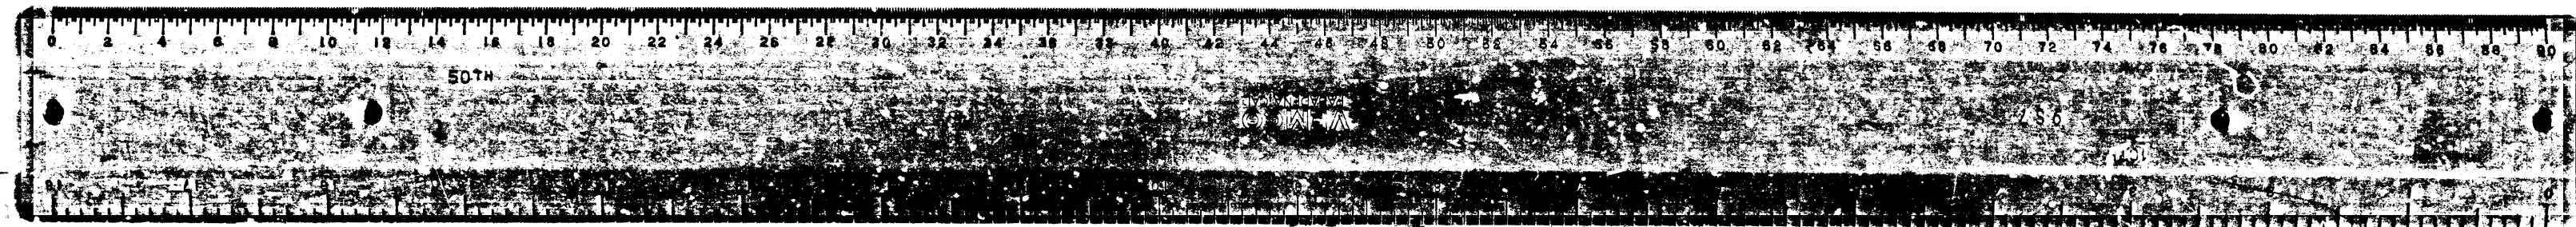

GRADE SHEET FOR STORM DRAIN
SOUTH OF THE LOS ANGELES COUNTY HOSPITAL
IVORY B. NOBLE COUNTY SURVEYOR
Nov. 11, 1914 SCALE 1" = 20'
F.B. 44-132

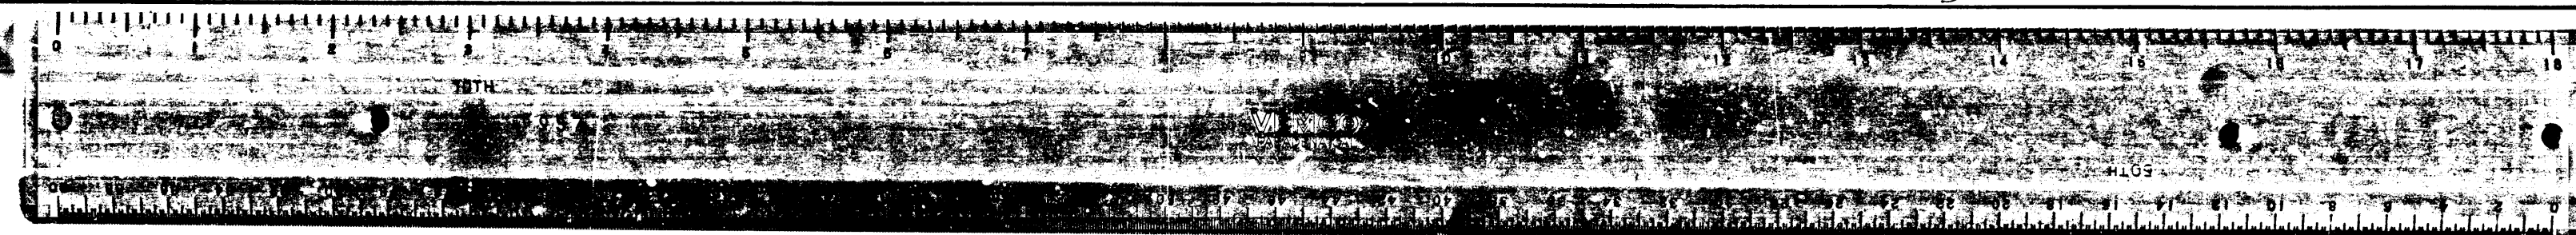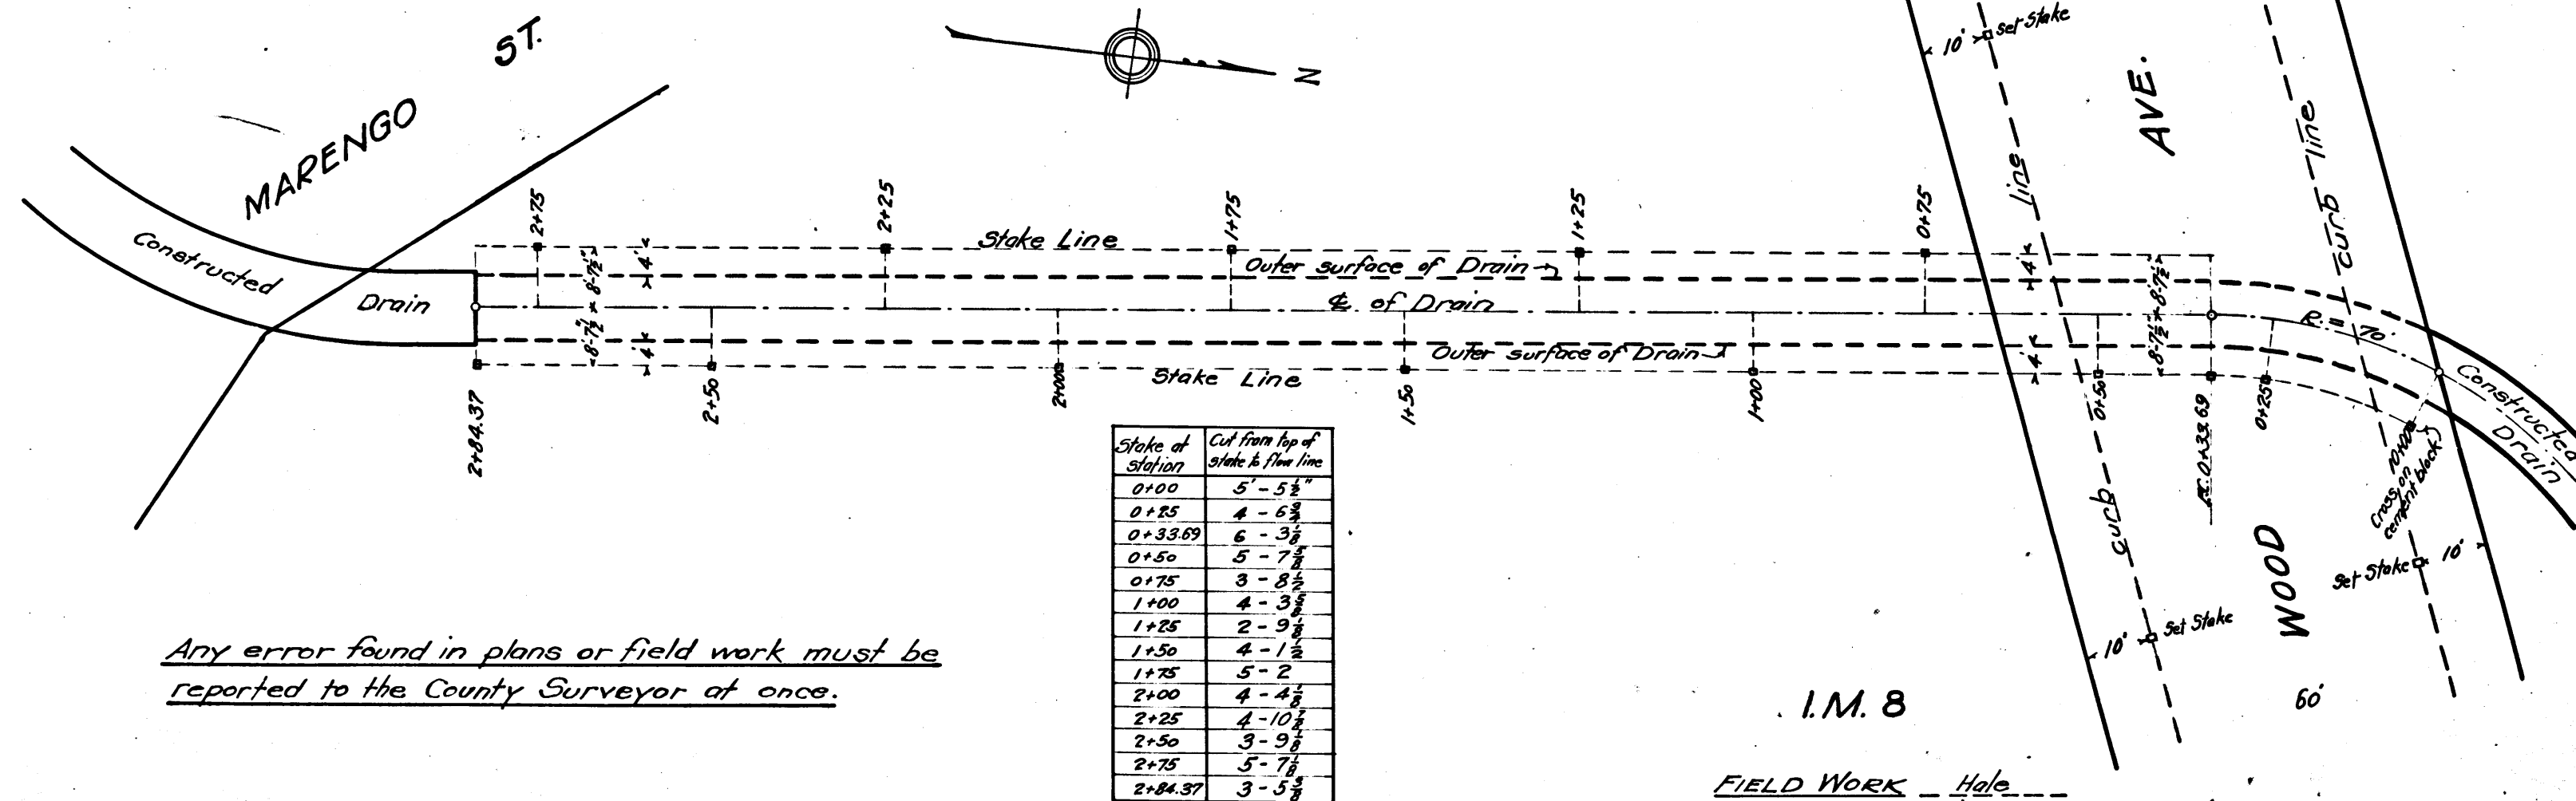

CS 7958
A 2 OF A 2