

MAP
-OF-
CANOGA AVENUE
-FROM-

SOUTH LINE SECTION 19
-TO-
MAIN STREET
-IN-
CHATSWORTH PARK
-SHOWING-
SURVEYED CENTER LINE
-OF-
PROPOSED RIGHT OF WAY

MARCH, 1914 I. B. NOBLE COUNTY SURVEYOR
SCALE 1 IN = 100 FT.
BEARINGS BASED ON C.S. 7881
F.B. 44-118, 123
FIELD WORK BY SKEGGS 3/14
OFFICE WORK BY UMAN 5/17
CHECKED BY MARSH 5/17

Spec. Cor. SW Cor. Sec. 19 T2N R2W
Found 1/2" pipe 12" deep
(F.B. 44-118/179 44-107)

CHATSWORTH
60

CANOGA

AVE.

PARK

30-91

45

52

61

CS 7966

A 1 OF A 2

44

45


36

37

29

28

SIXTH

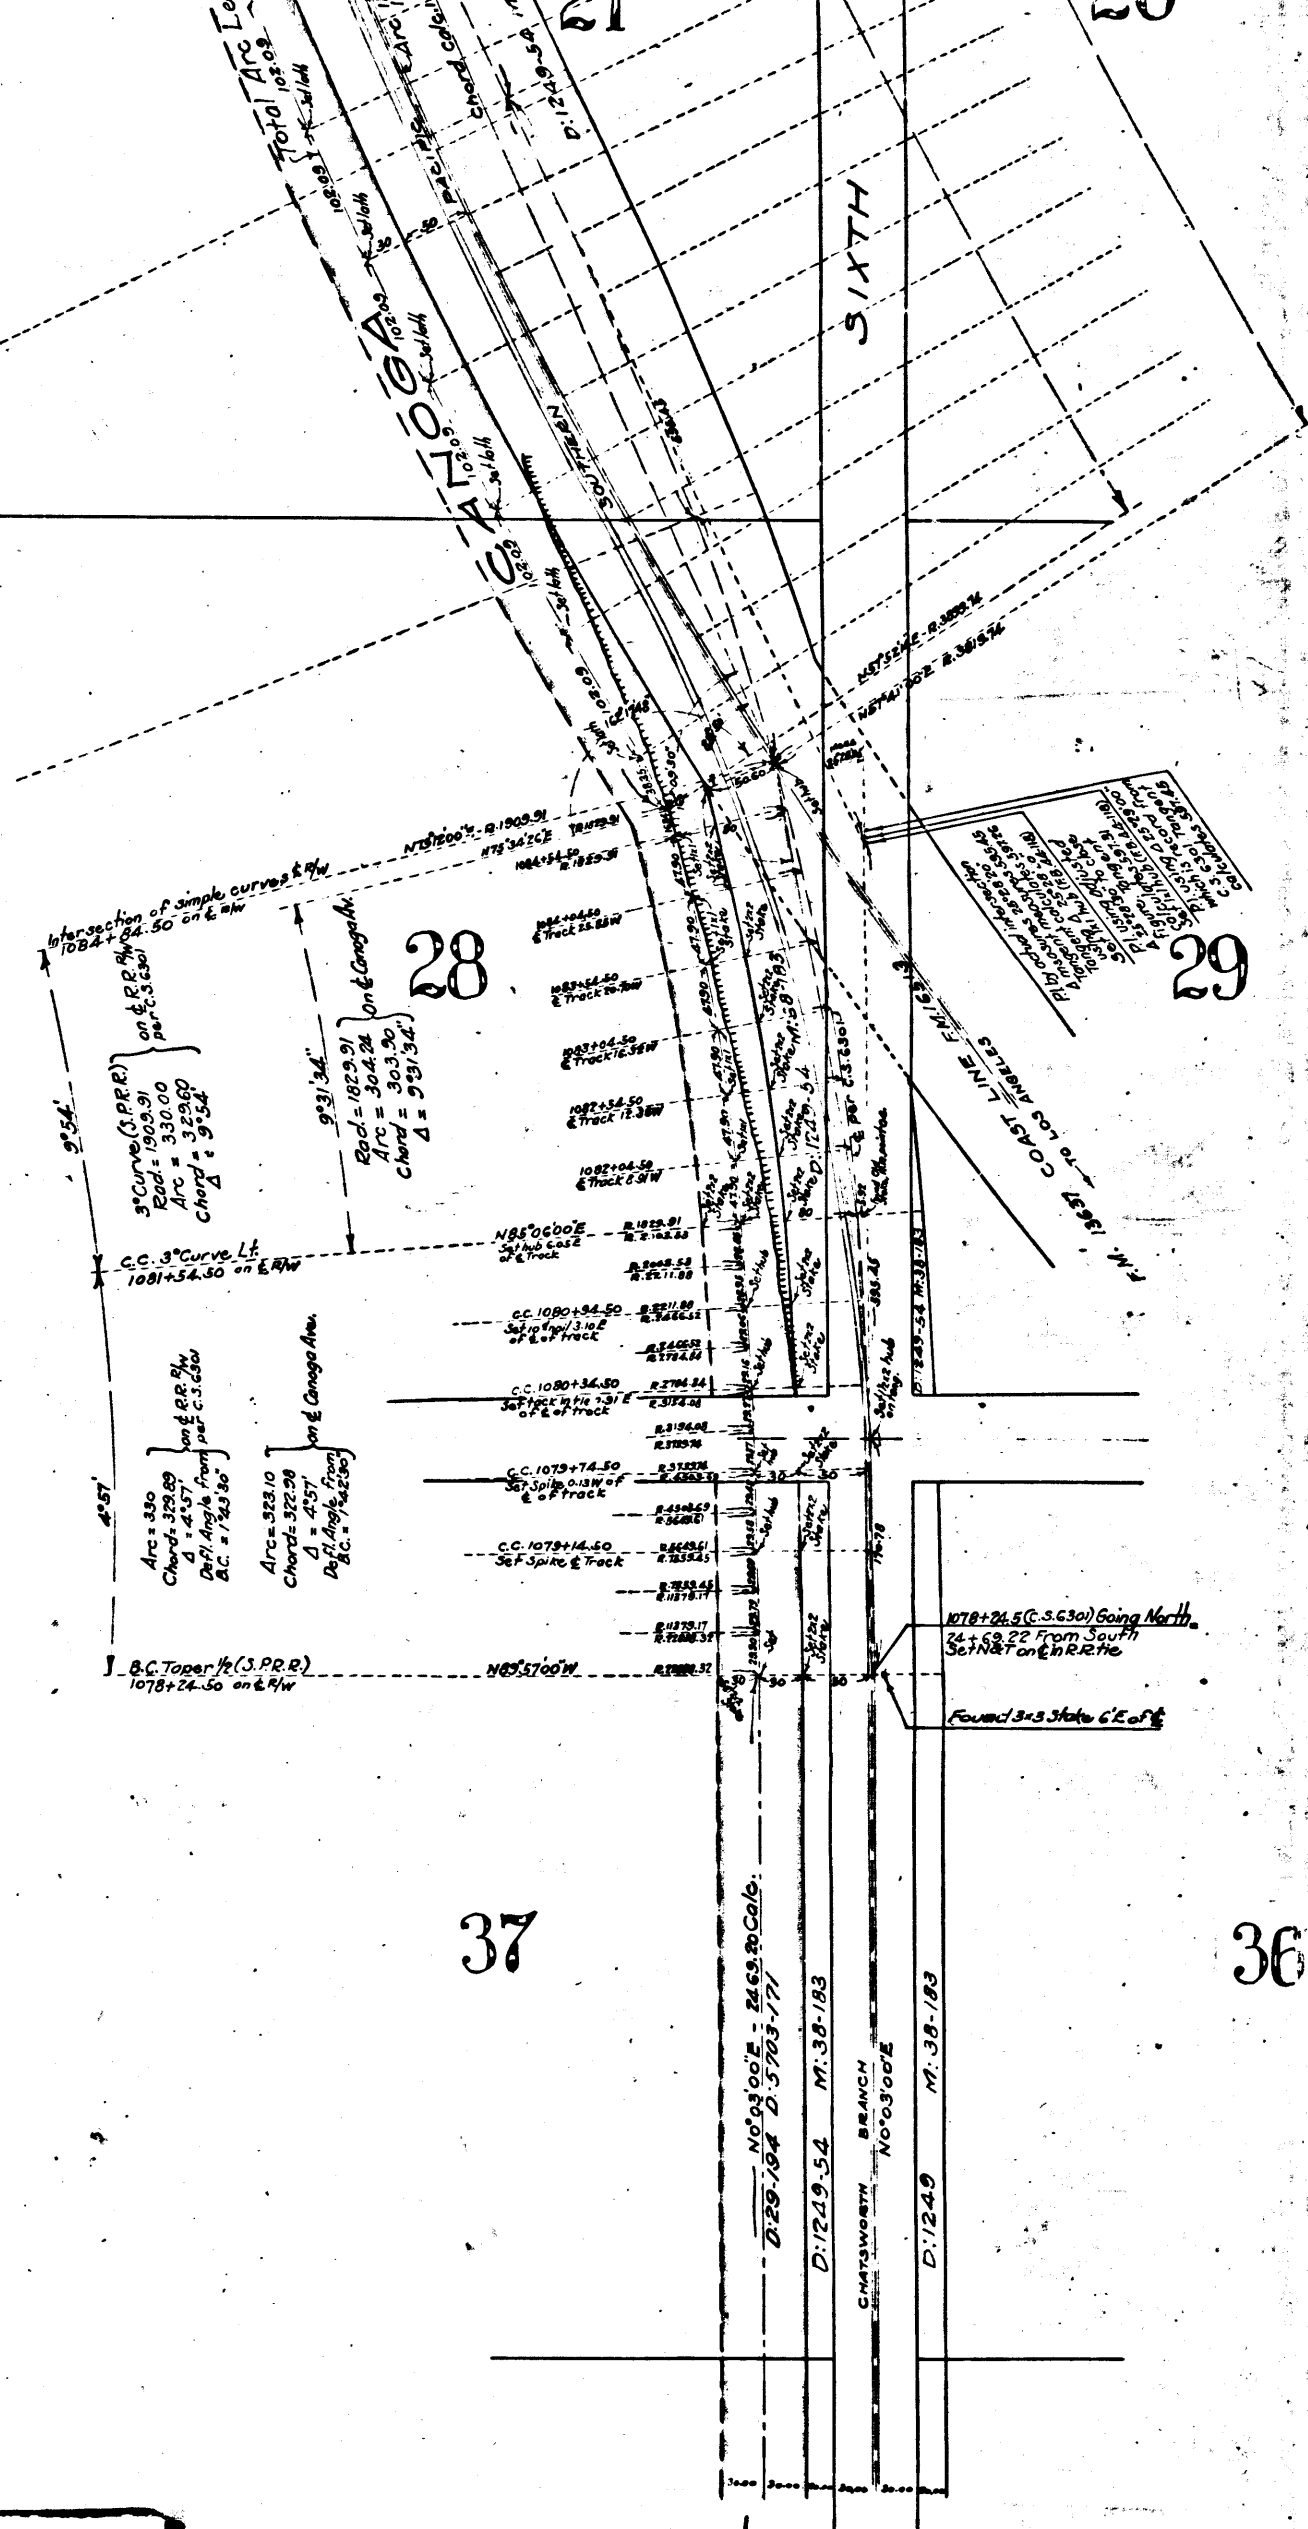

CS	7	9	6	6
A	2	OF	A	2

44

AVE.

PARK

45

