

1111111111

CLELAND


HOME TRACT

NADEAU HEIRS TRACT

NADEAU

FLORENCE



STATION

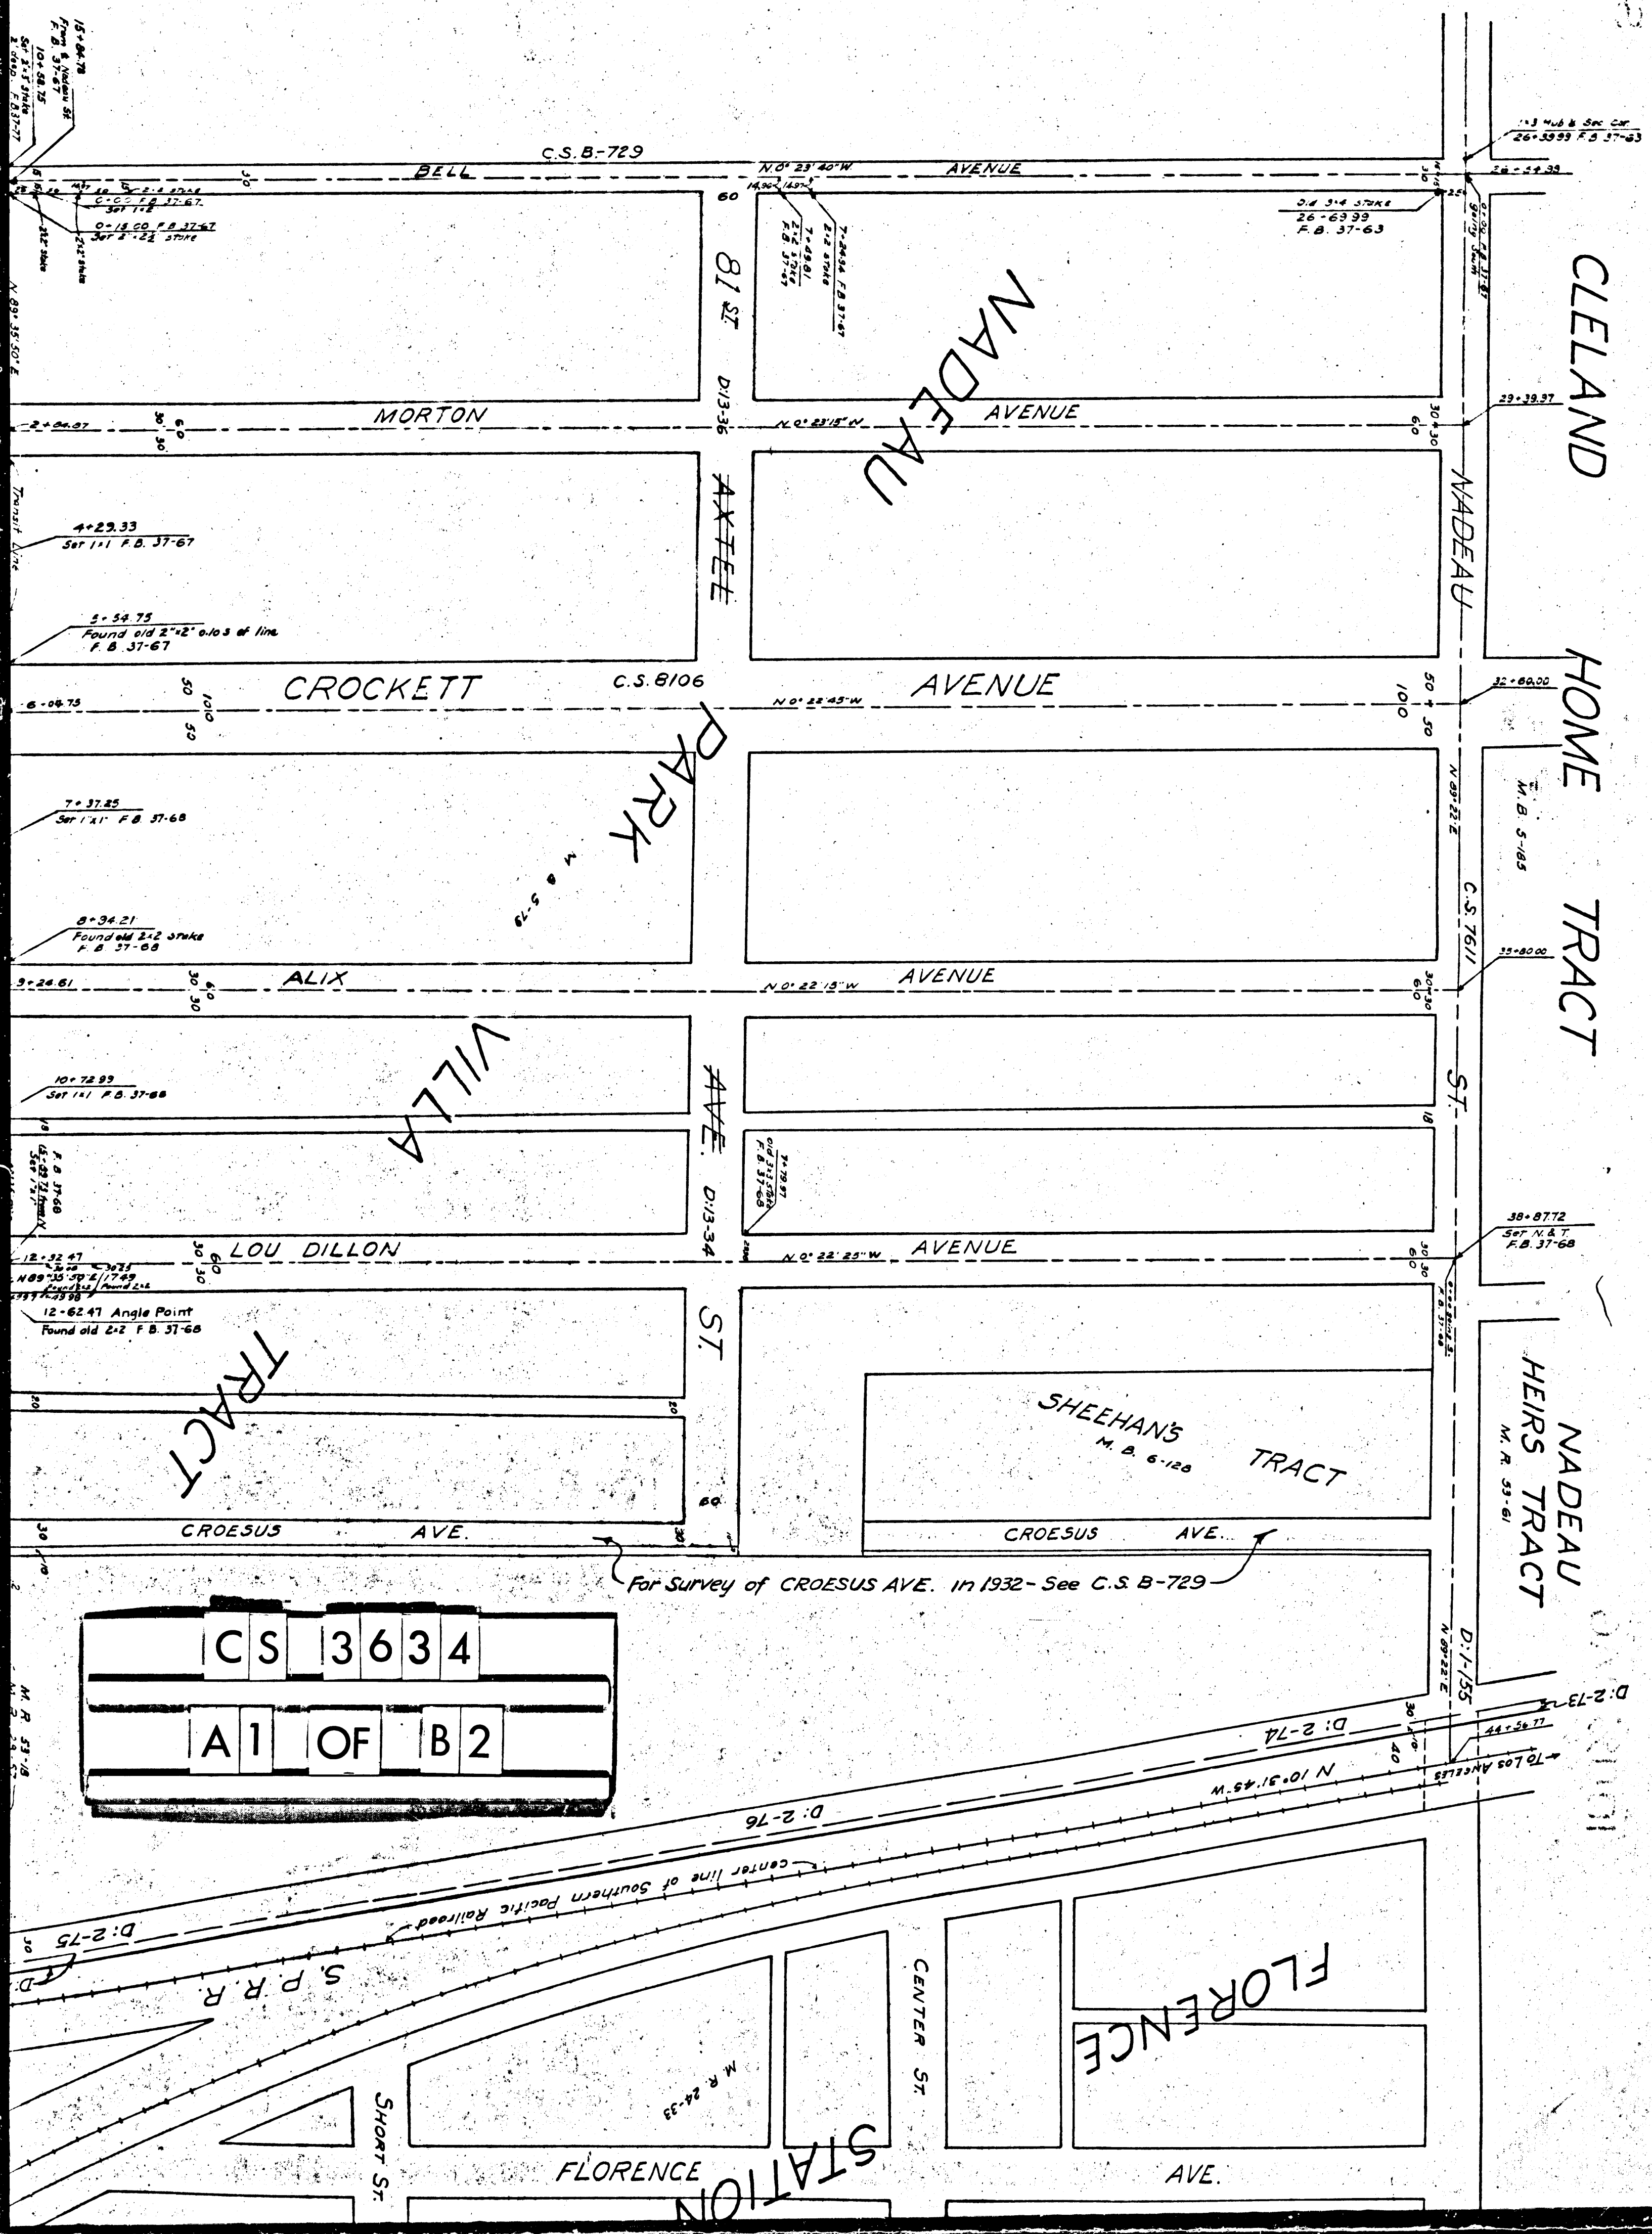

CS	3	6	3	4
A	1	OF	B	2

For Survey of CROESUS AVE. in 1932 - See C.S. B-729

TRUPHIAITD

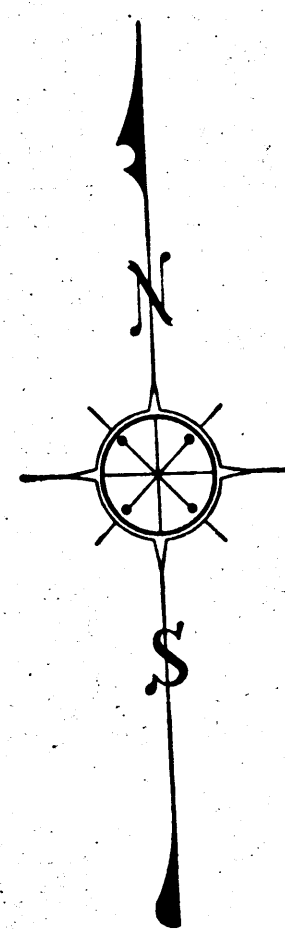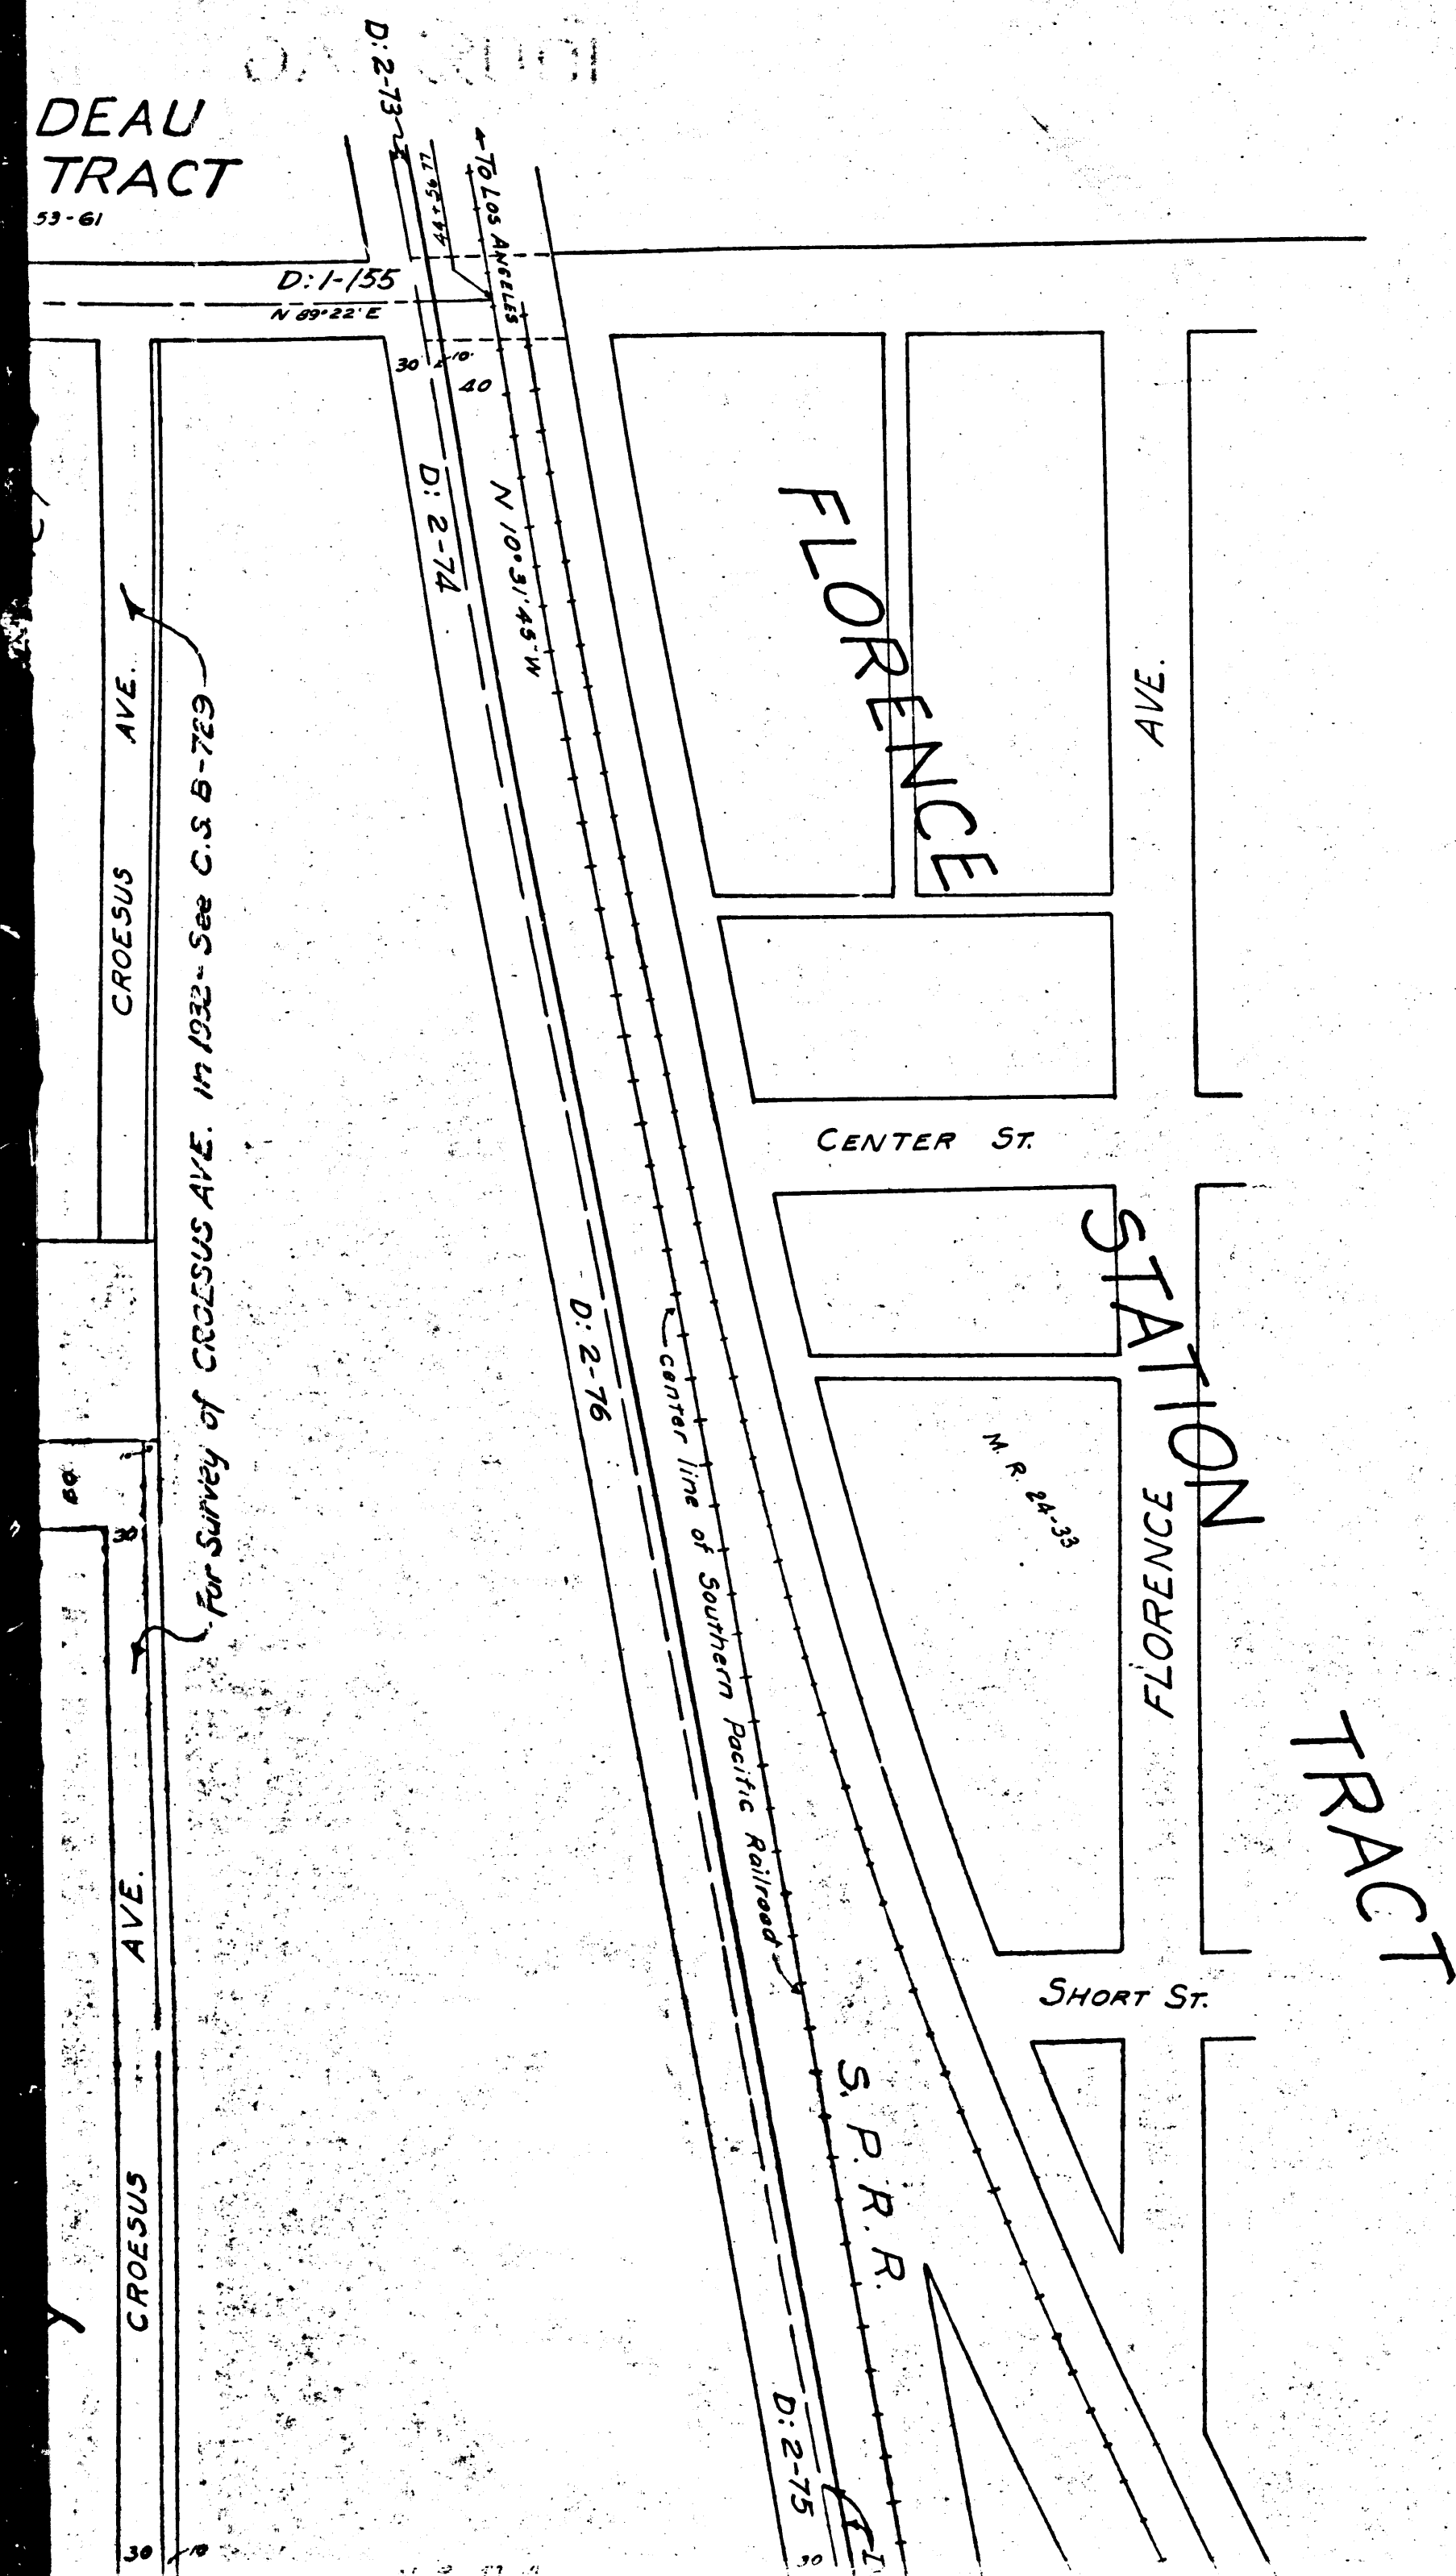

	C	S	3	6	3	4	
	A	2	OF	B	2		


Map
Showing Portion of
The S.W. ¼ of Sec. 27, T. 2 S. - R. 13 W.

April-1911 — I. B. Noble, County Surveyor

Scale: 1 in = 100 ft

CS	3634
B1	OF B2

For line West to R.E. Ry. See F.B. 37-66 Left and 37-66 Right

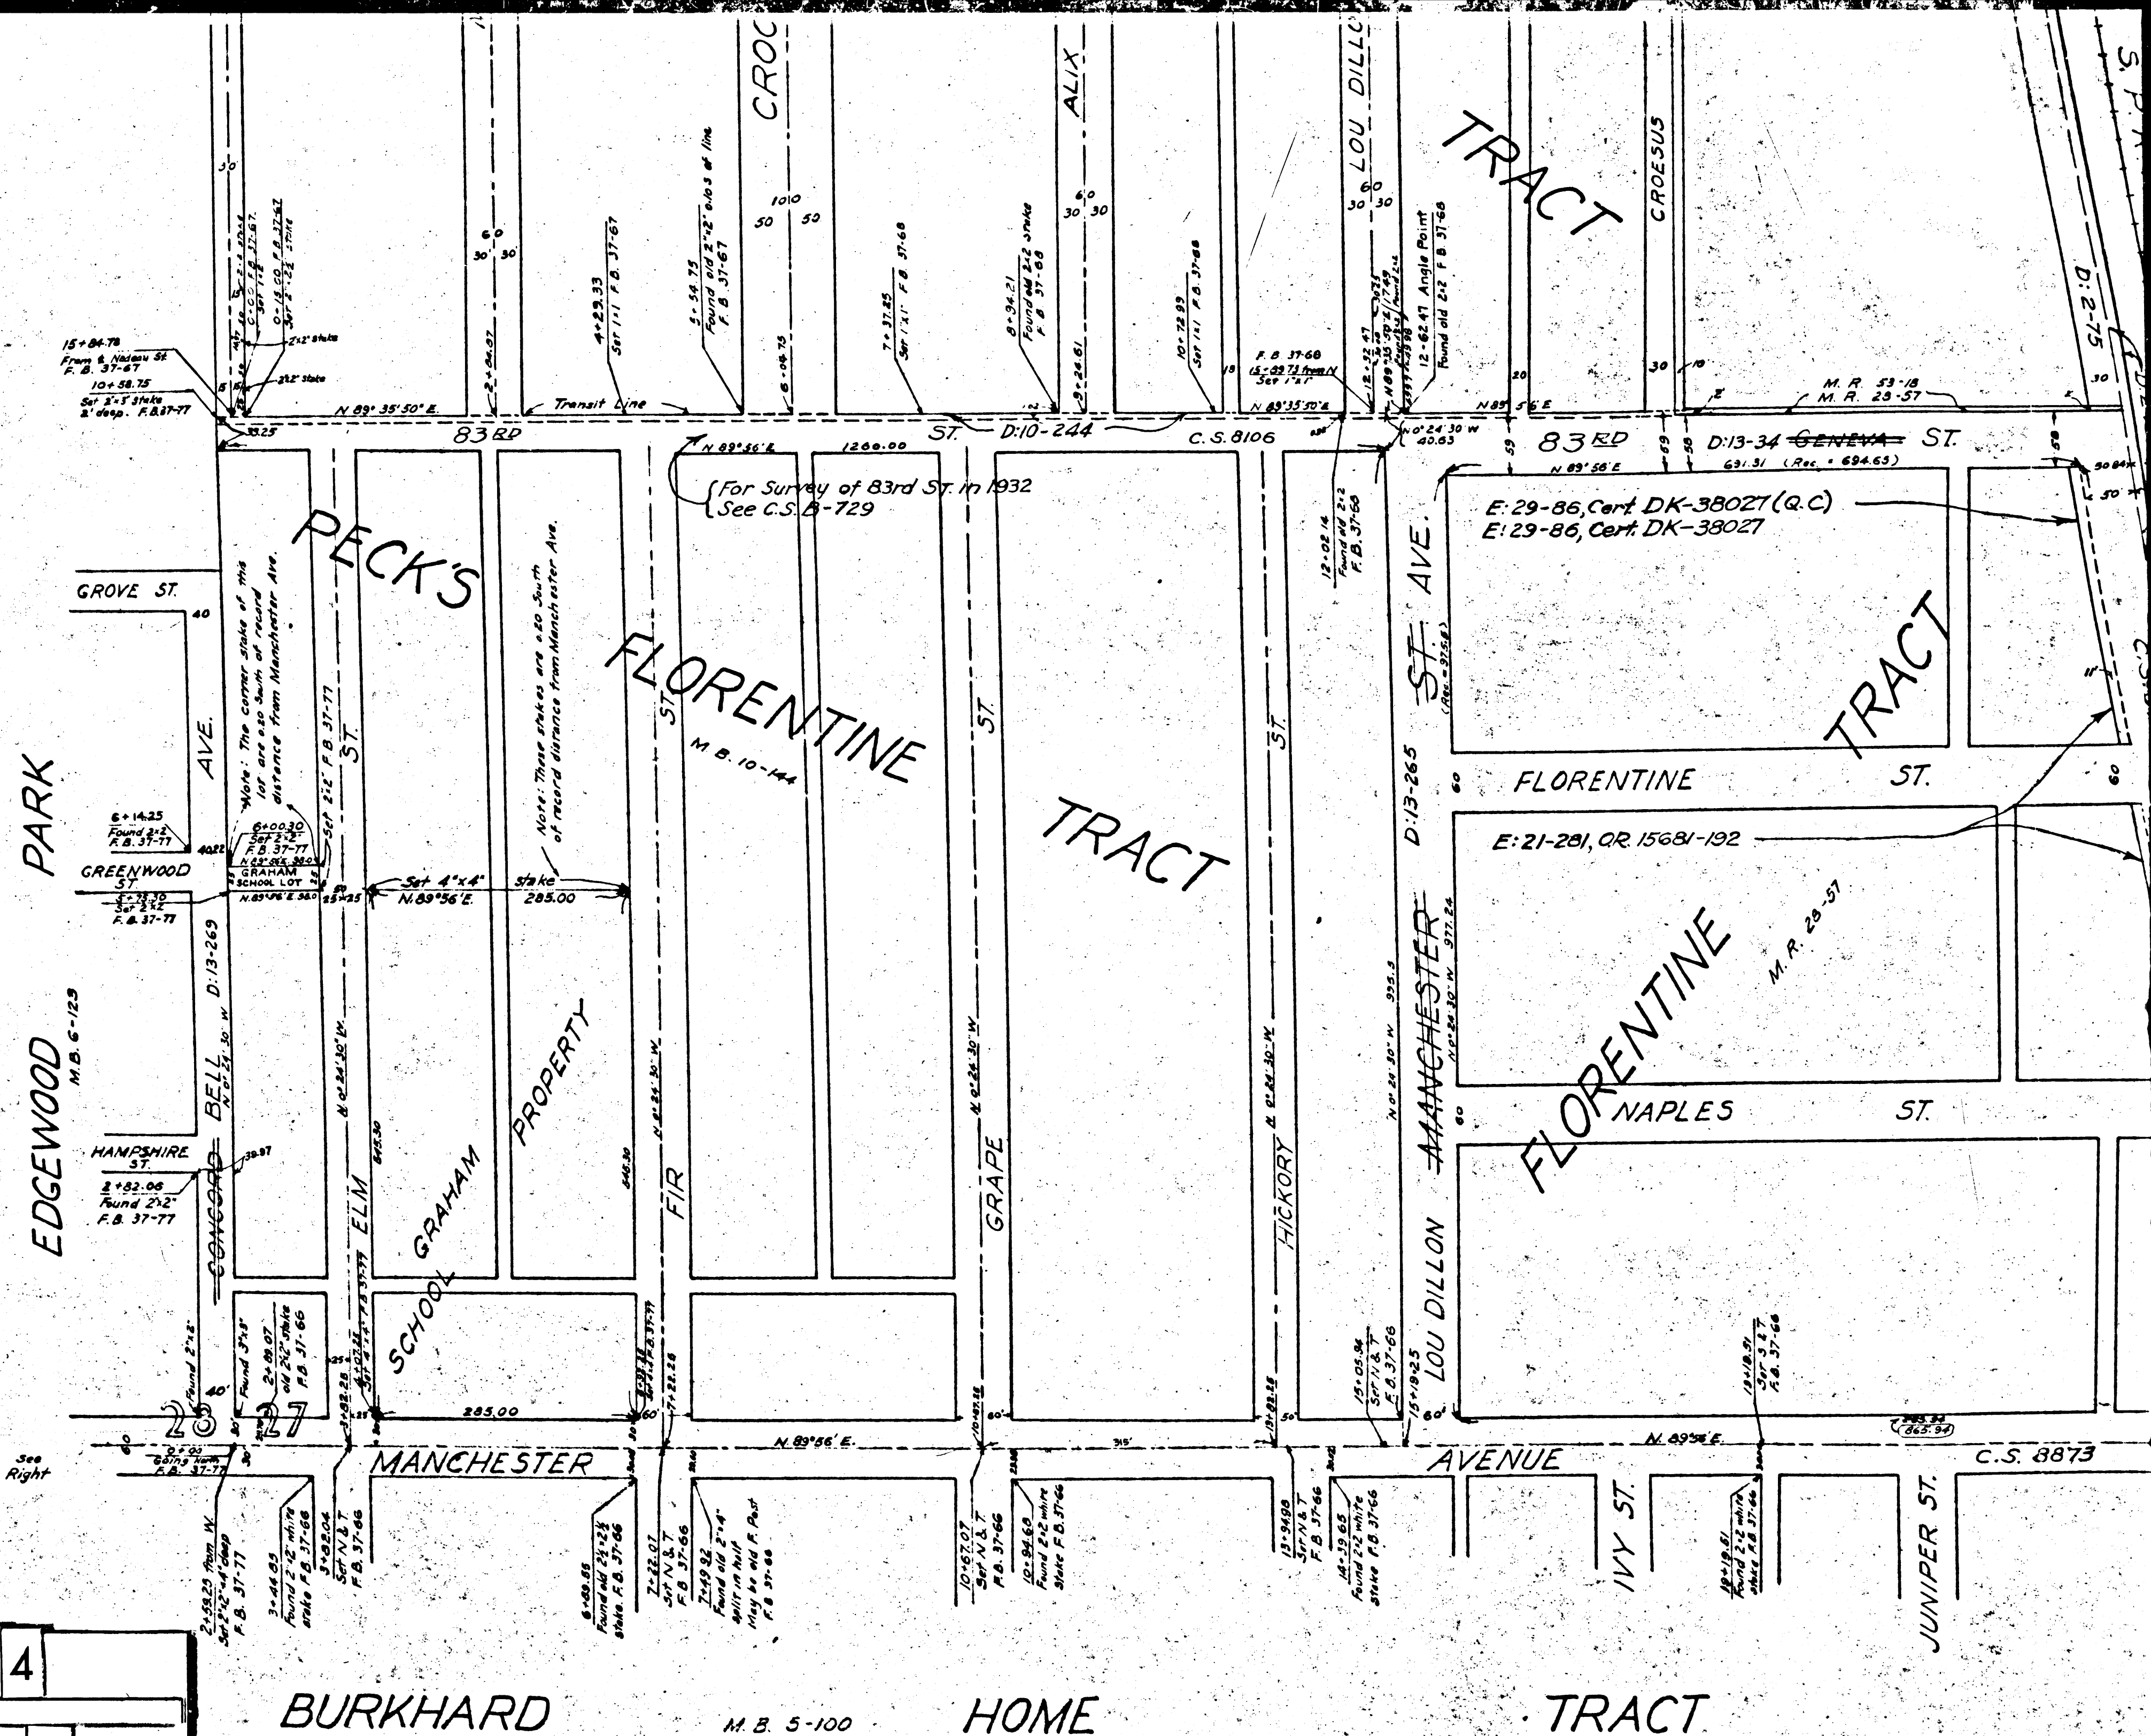

Map
Showing Portion of
The S.W. ¼ of Sec. 27, T.2S.-R.13W.

April-1911 — I. B. Noble, County Surveyor

Scale: 1 in = 100 ft.

COUNTY SURVEYORS MAP NO 3634

F.B. 37-63-68

F.B. 37-76-77

I. M. 7

Note: Bearings are based on bearing N 89° 56' E on Manchester Ave. M. B. 10-144

For: Manchester Ave. changed to Firestone Blvd. D: 49-64, Min Bk. 122-98.

