


101M  
957

VENOCO  
MADISONAL


50M

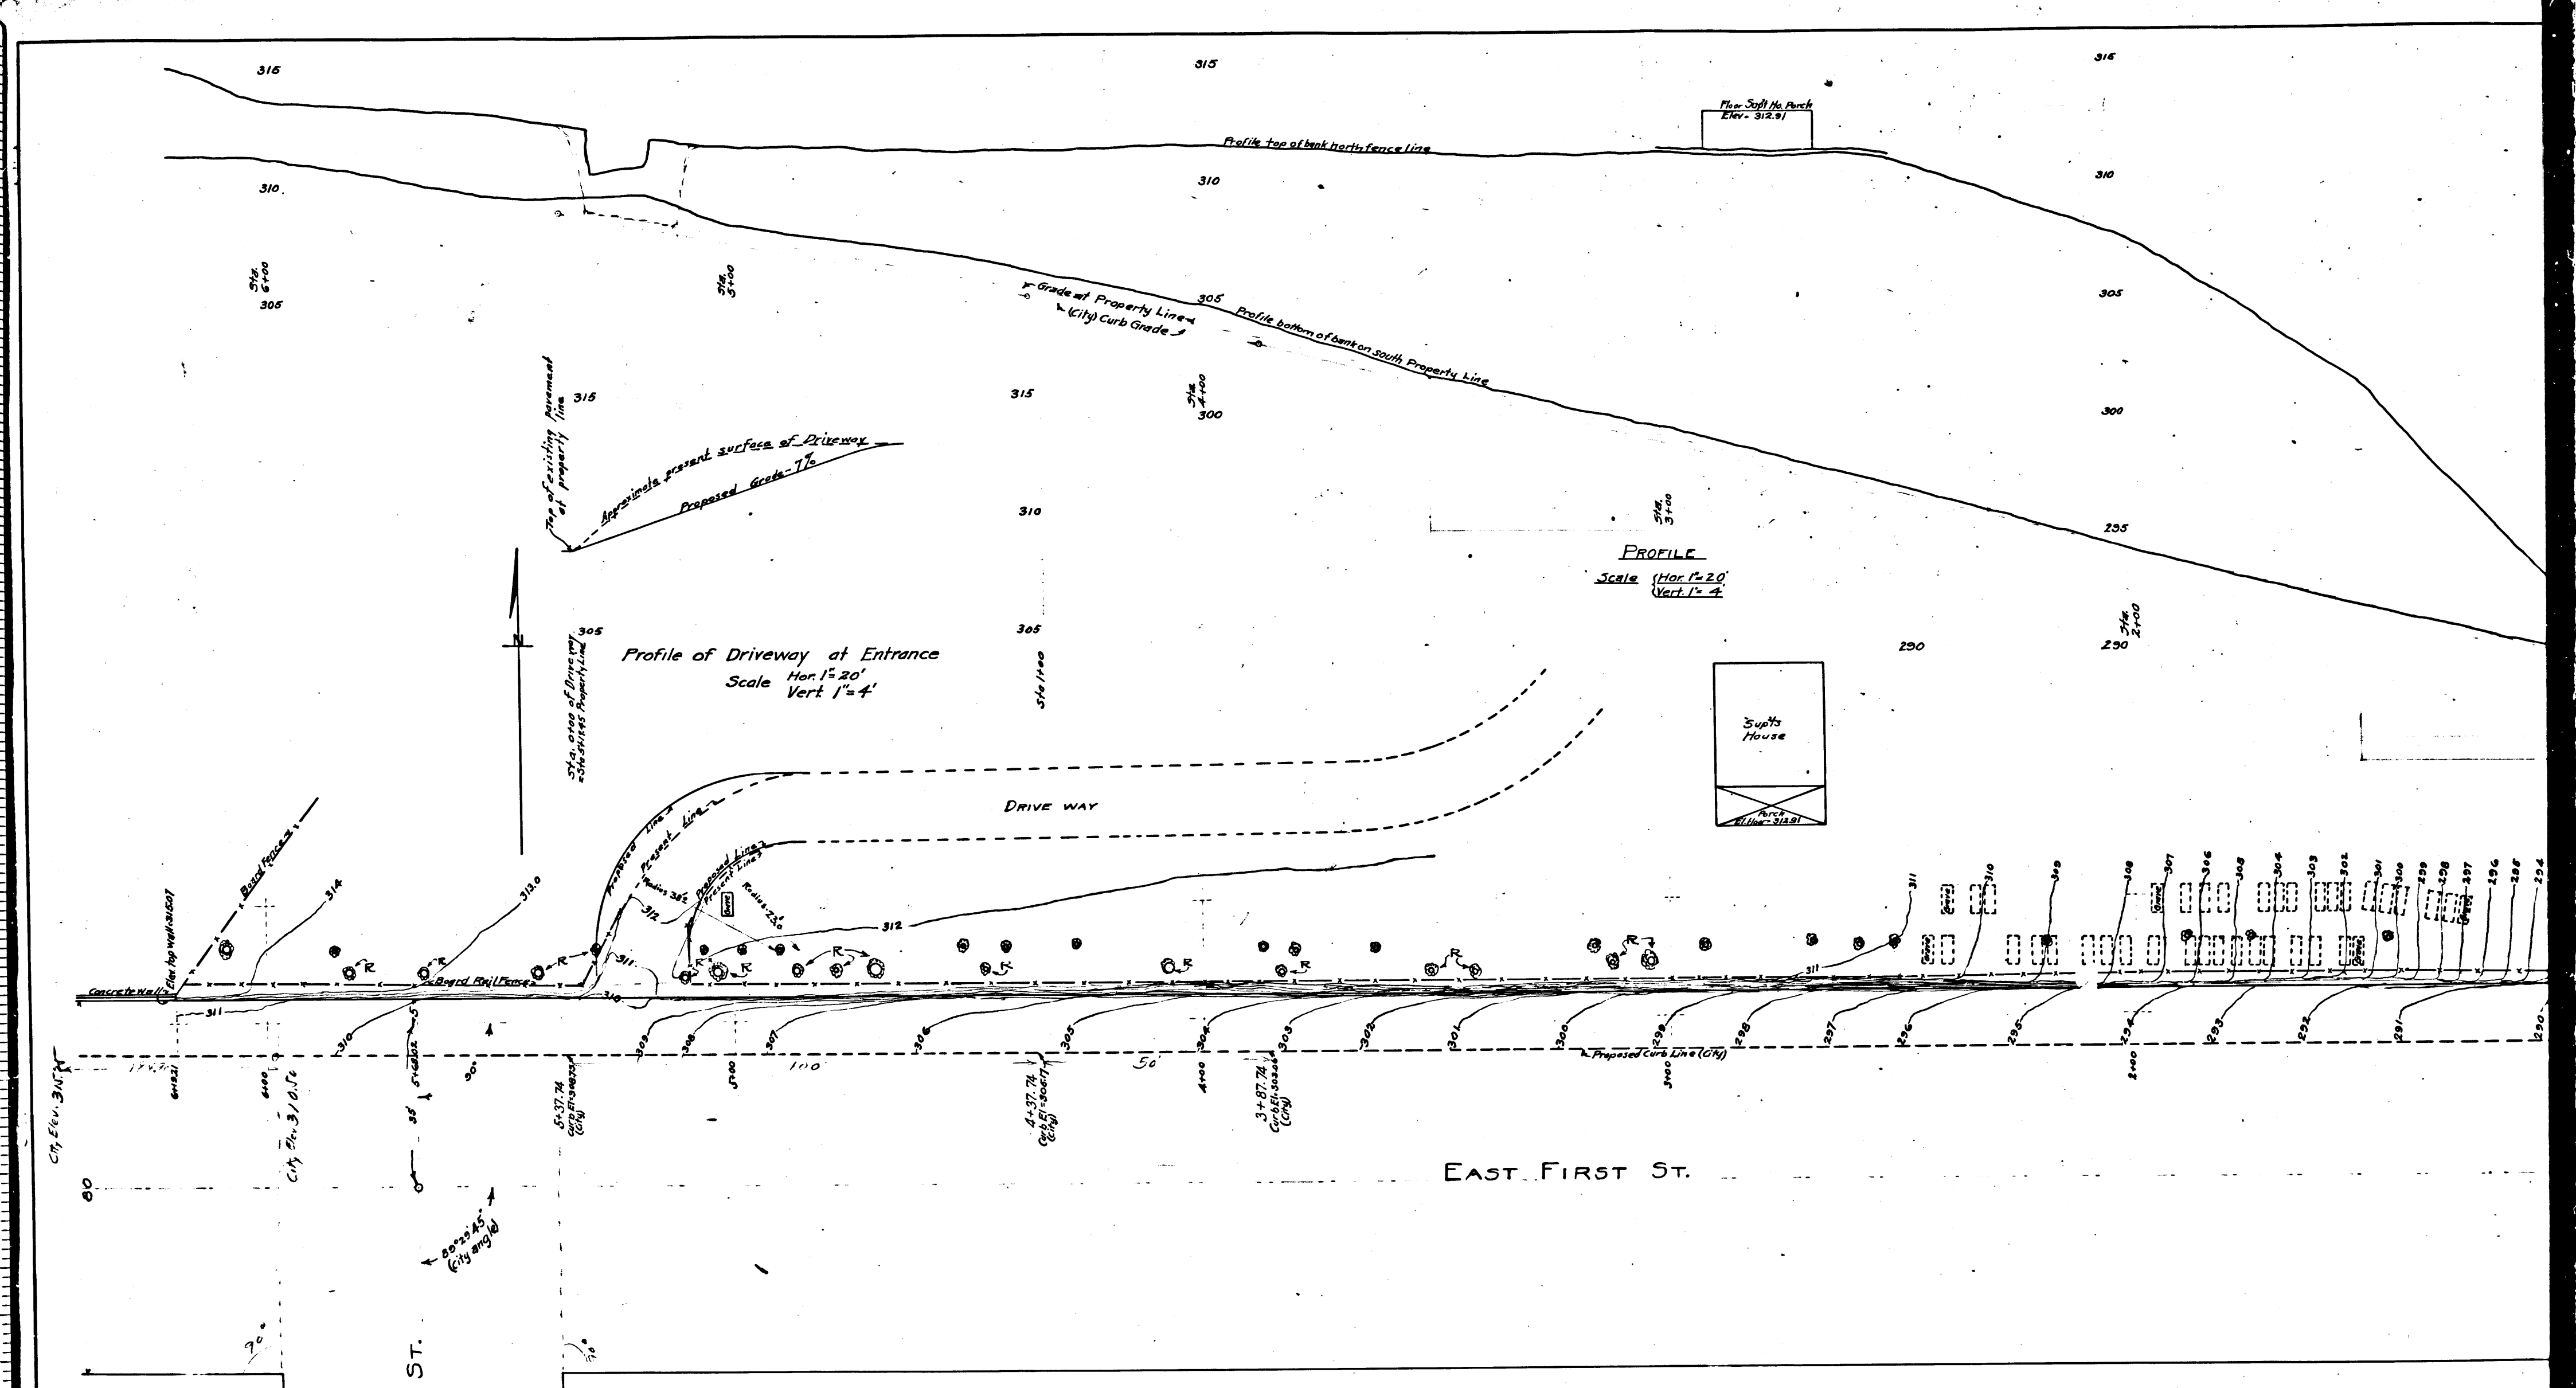

CS	8	0	0	SHT. 1
A	1	OF	A	2

COUNTY CENTER  
RETAINING WALL  
ON  
EAST FIRST ST.  
LOS ANGELES  
IVORY B. NOBLE  
SEPTEMBER 1953  
SCALE AS SHOWN  
L.B.72-

Sheet No 1  
of 4 Sheets

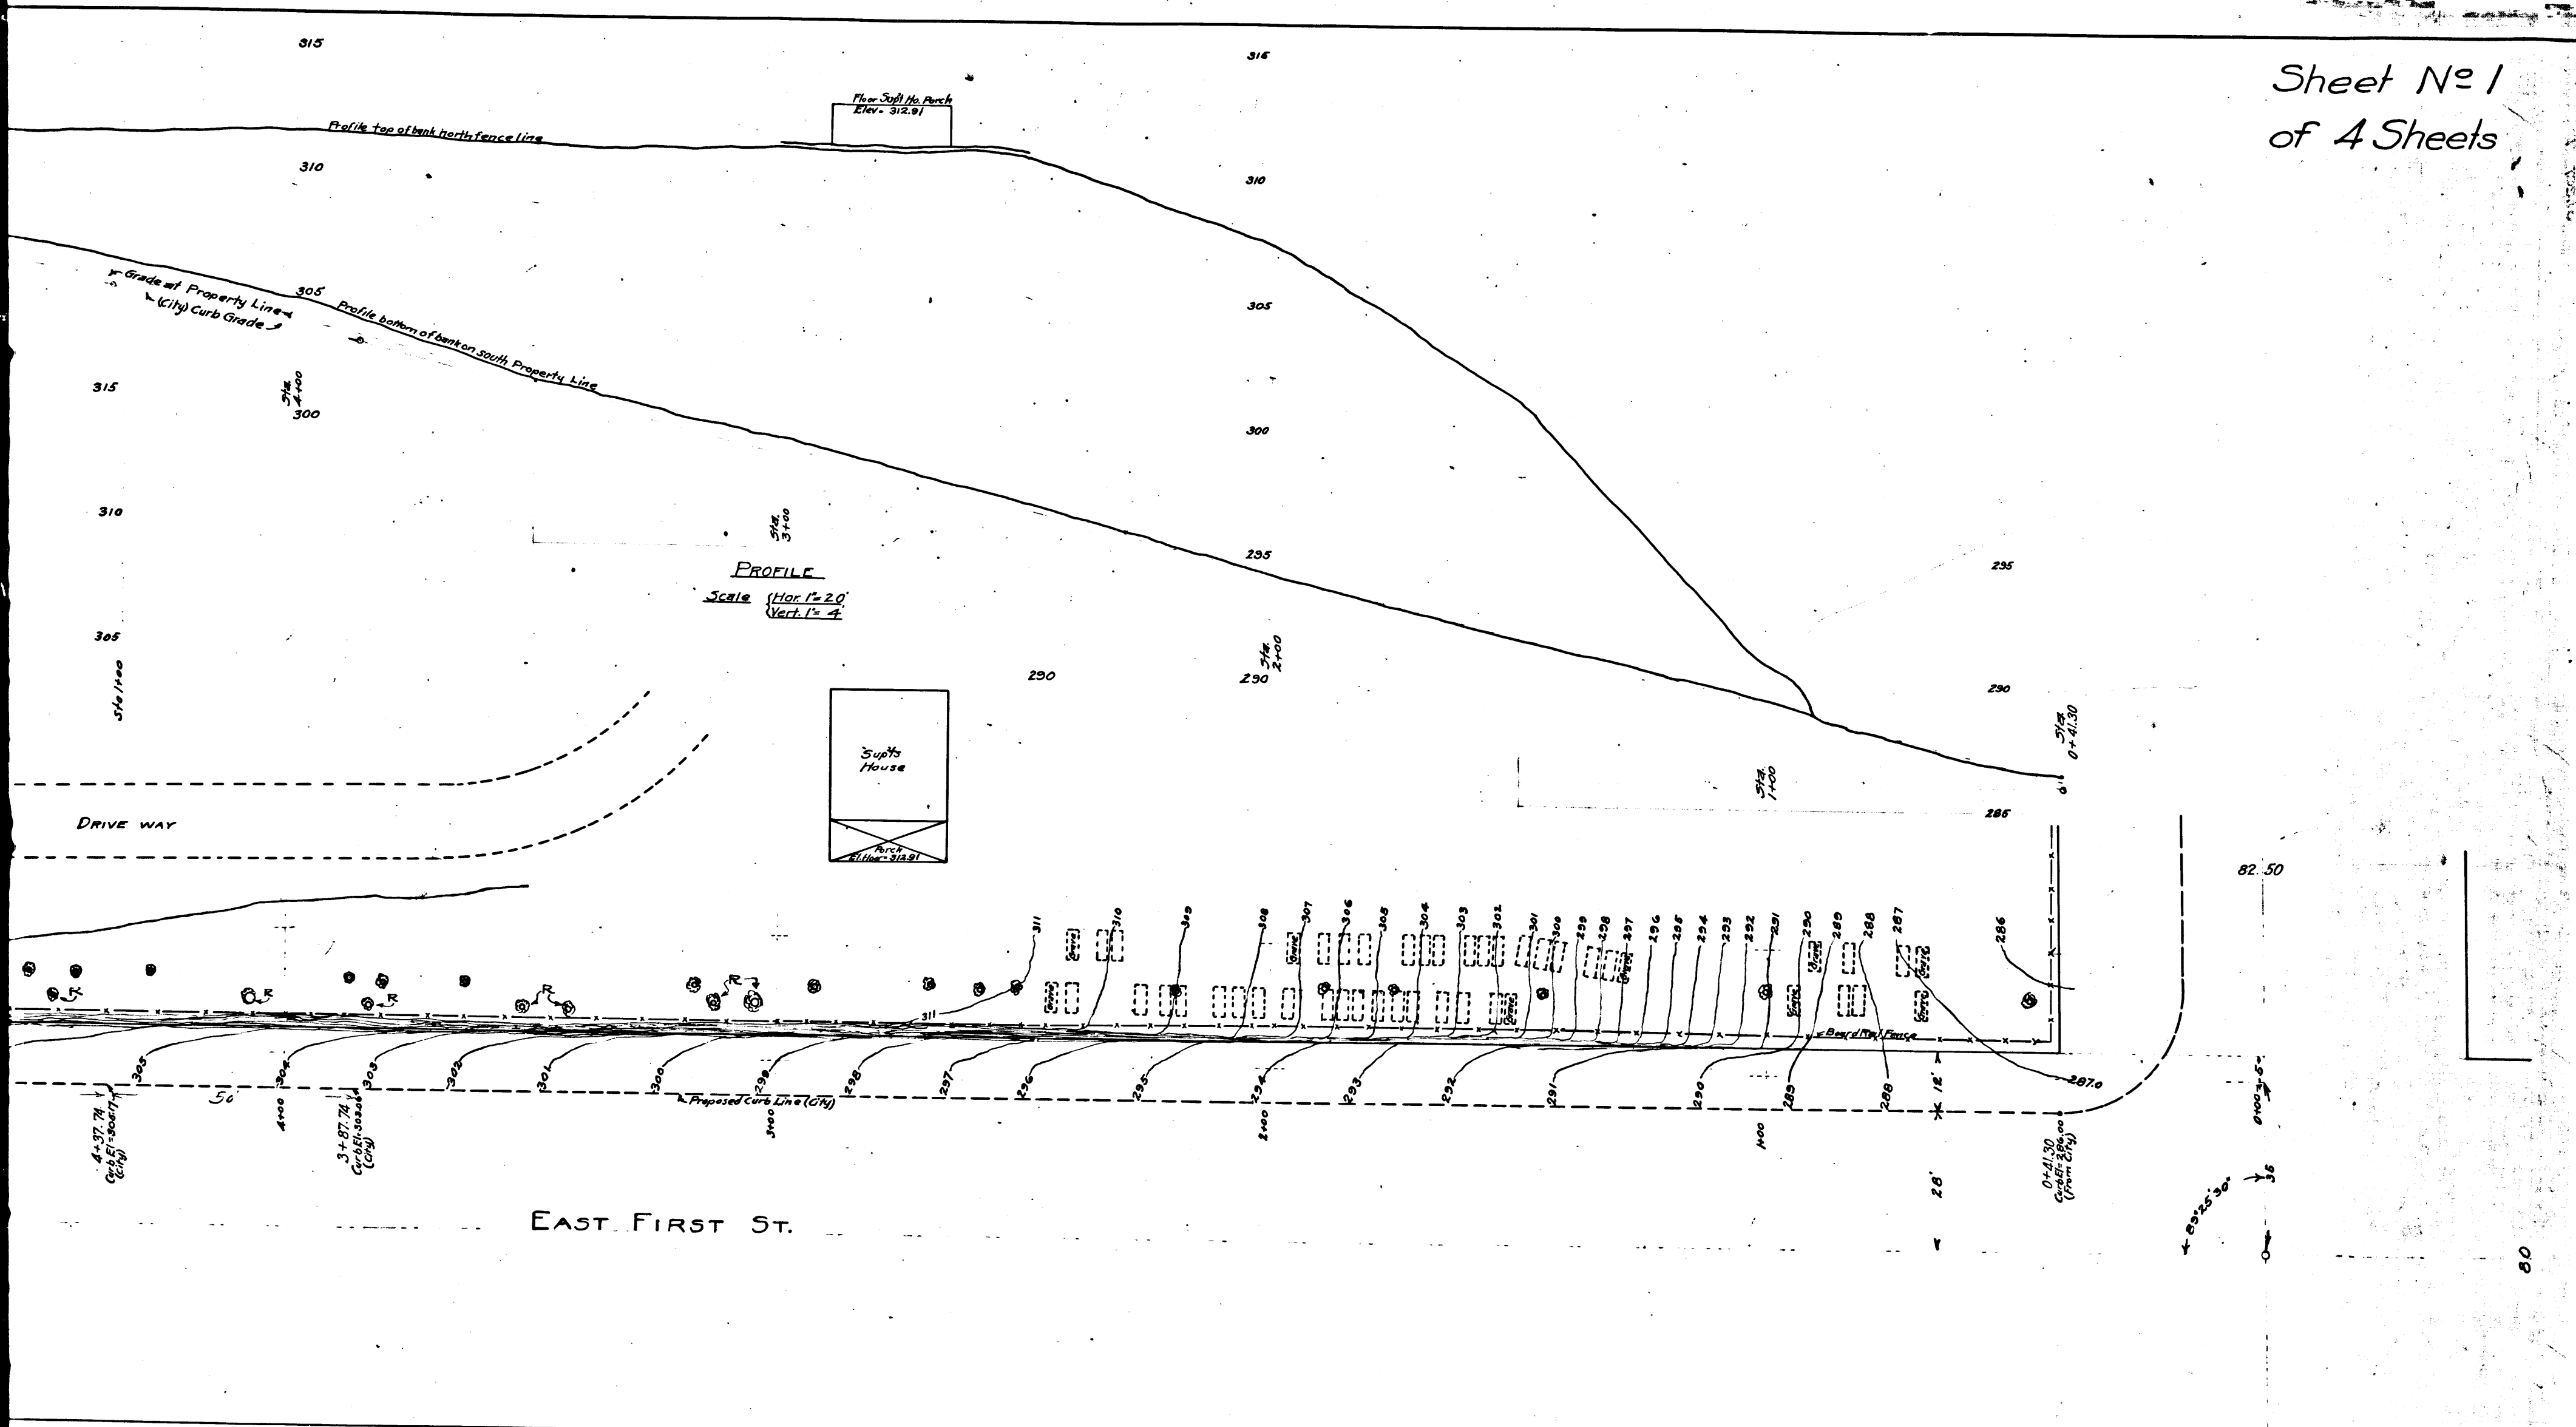

PROFILE  
Scale (Hor. 1" = 20'  
Vert. 1" = 4')

PLAN  
Scale 1" = 20'

CS	8	0	0	SHT. 1
A	2	OF	A	2

COUNTY CEMETERY  
RETAINING WALL  
ON  
EAST FIRST STREET  
LOS ANGELES CAL.  
IVORY B. NOBLE COUNTY SURVEYOR  
SEPTEMBER 1914  
SCALE AS SHOWN I.M. 7  
L.B. 72-68

shown on plan, and designated by letter "R"  
removed by Contractor.  
shown on plan, will be taken out of Contractor's way  
Cemetery Superintendent.

Field work by Comly  
Office work by Comly-Metcalf  
Checked by Jones-Dougall

