



Plan and Elevation  
Scale 1"=20'

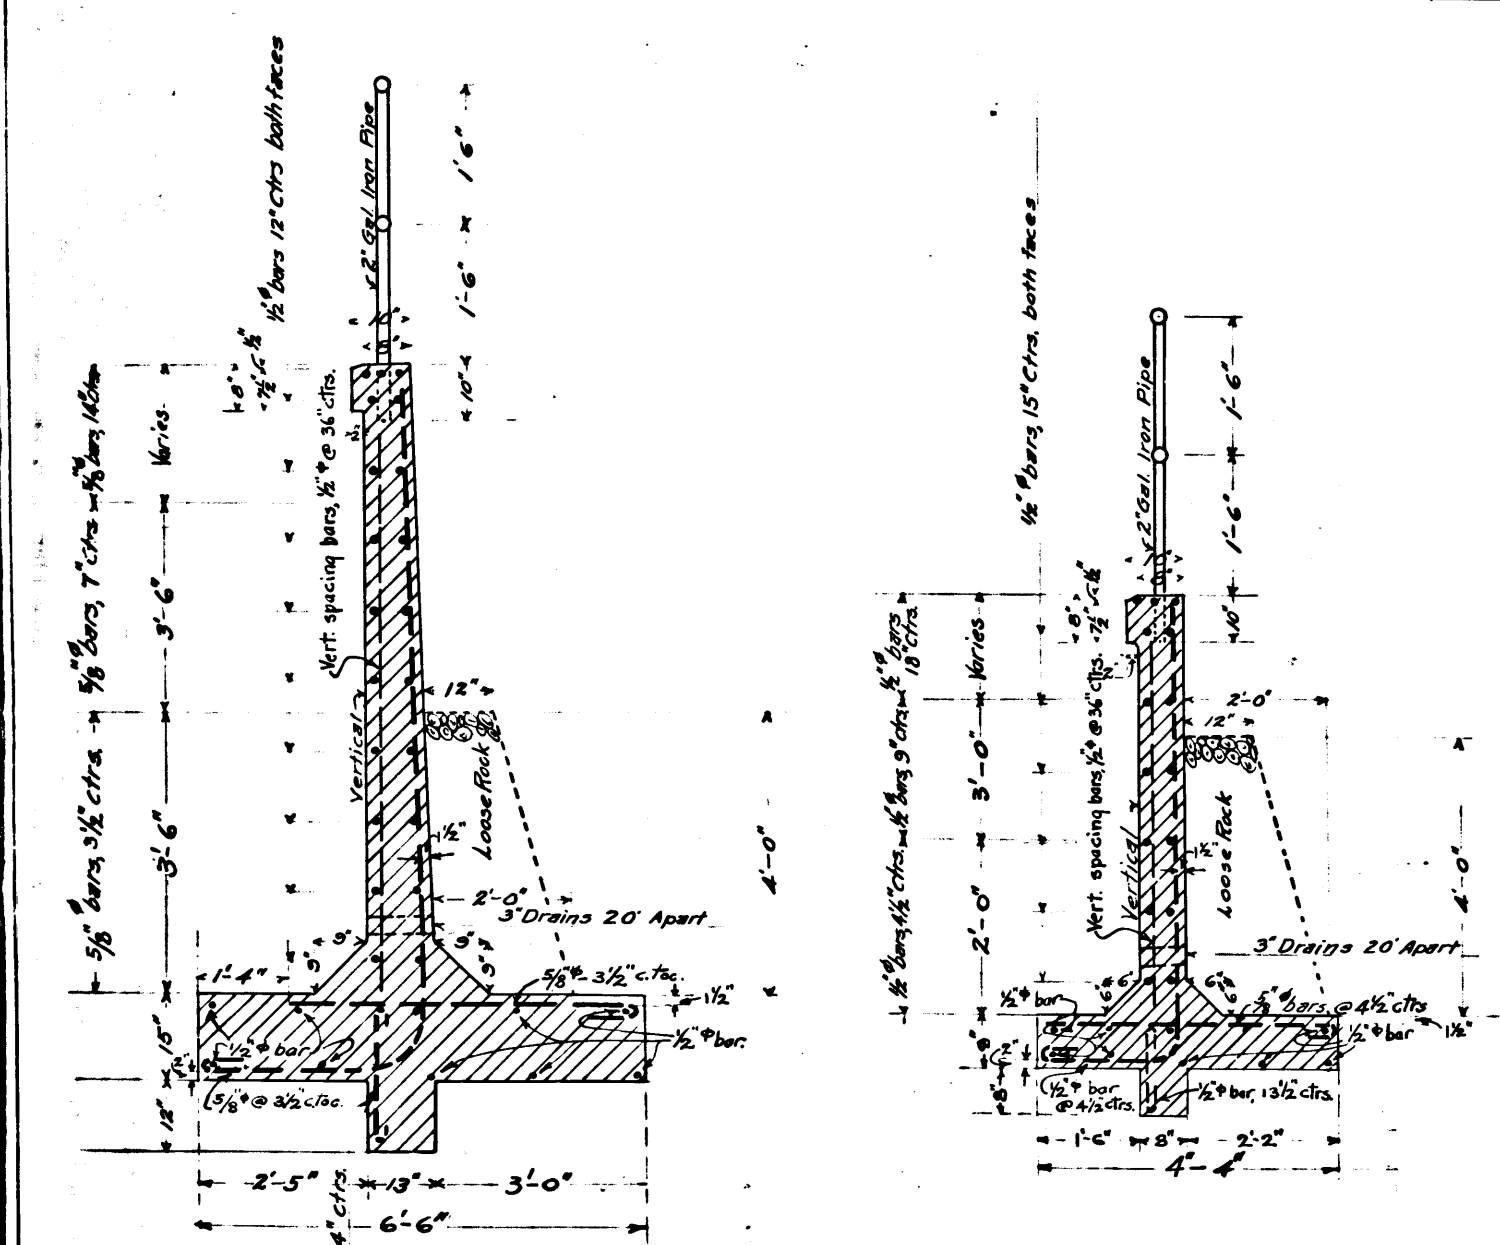

Section C-C  
Scale 1"=2'

Section D-D  
Scale 1"=2'

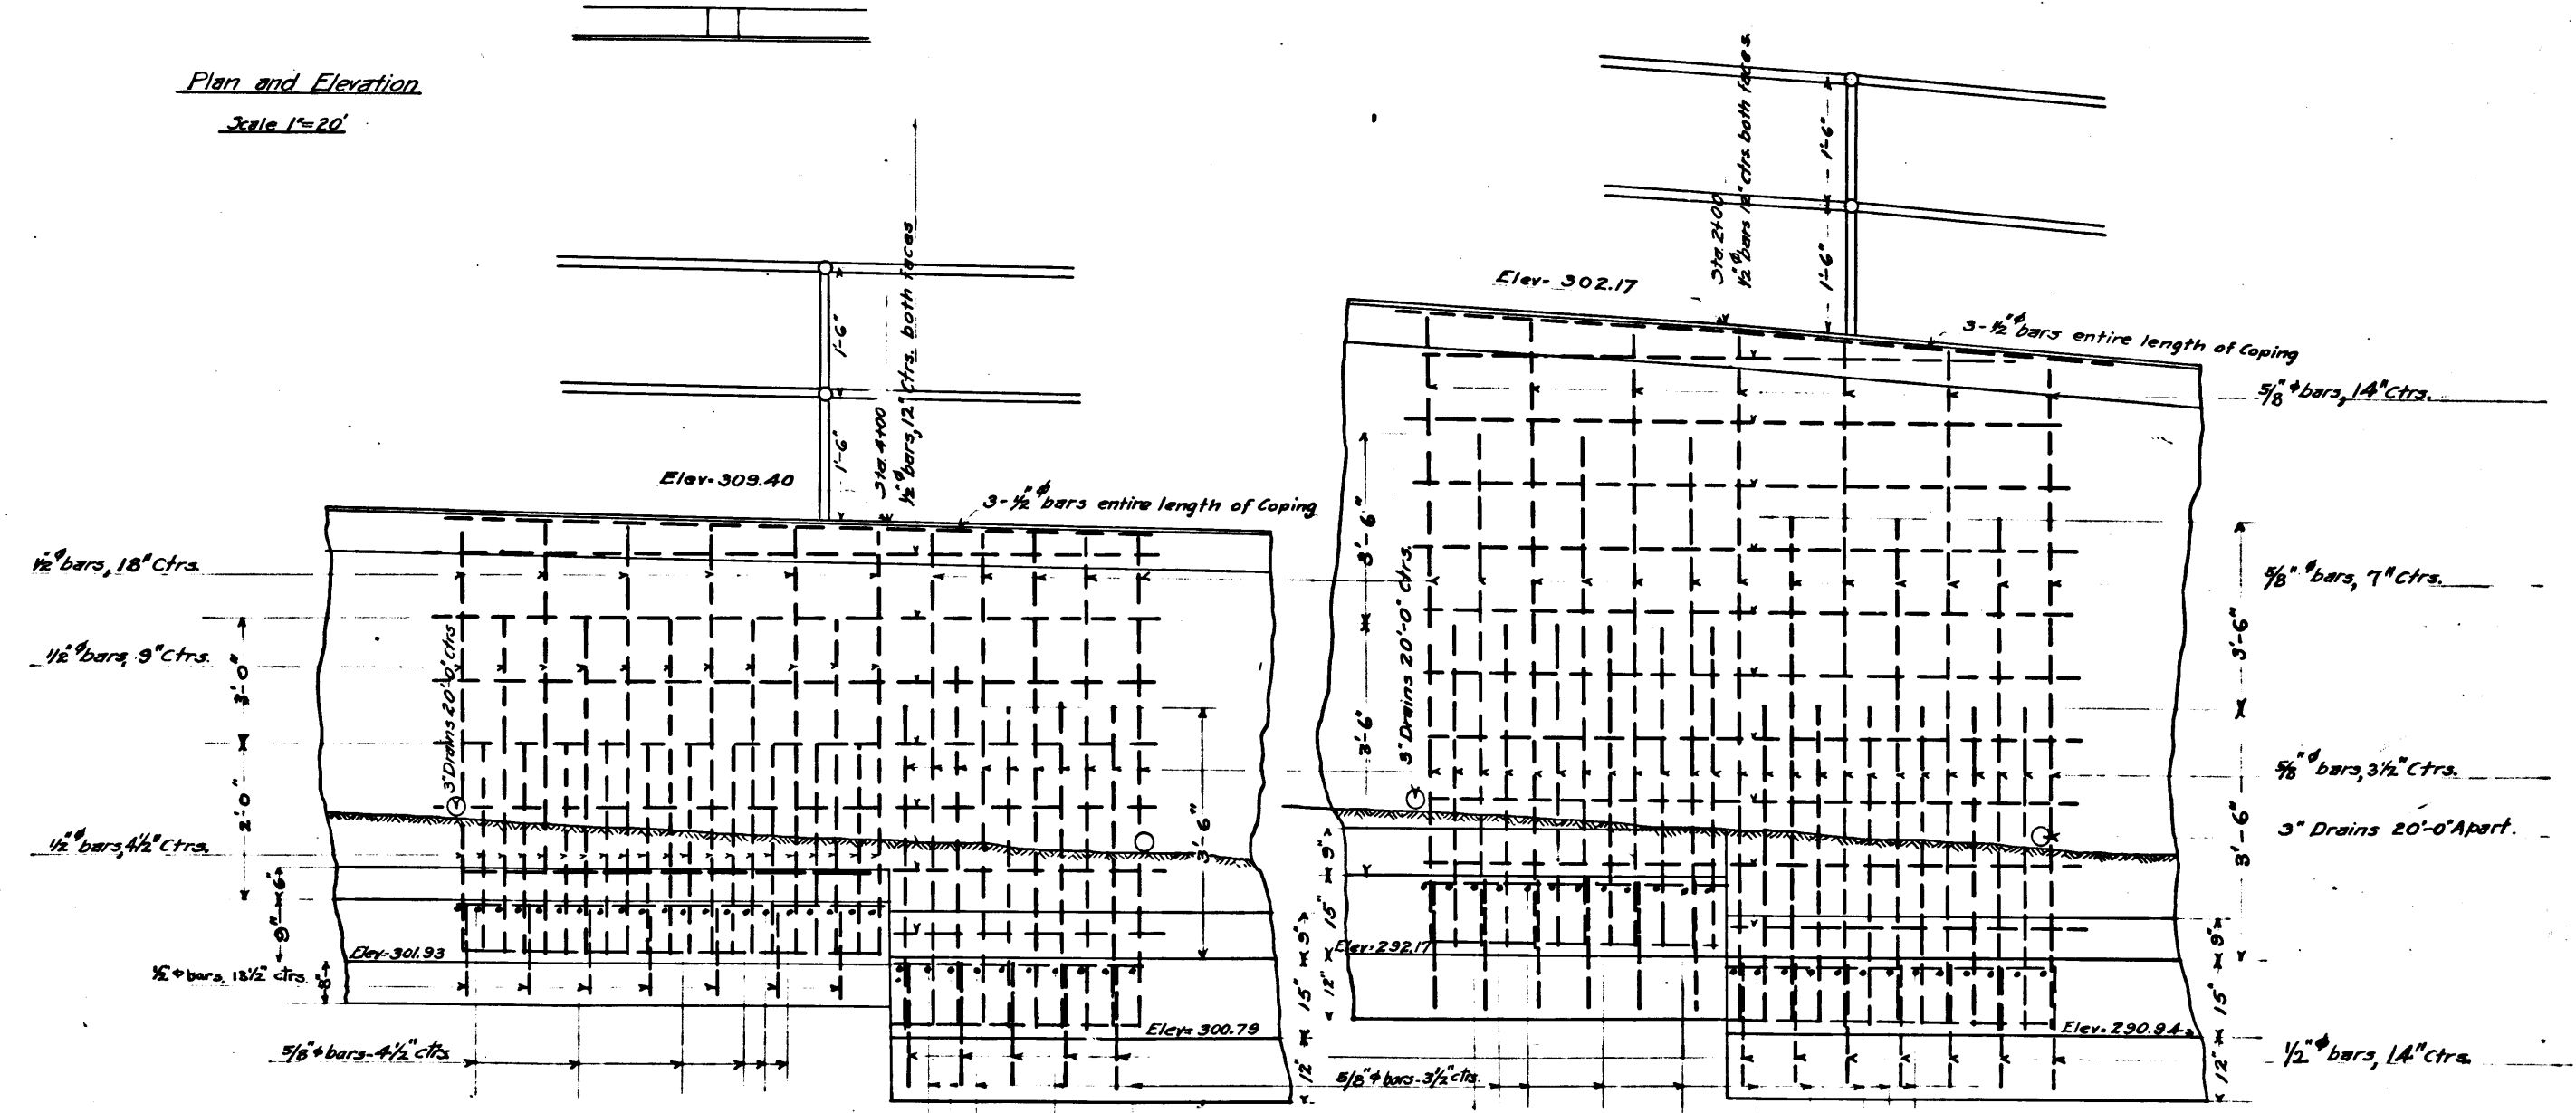

Elevation at Sta. 4+00  
Not to scale

Elevation at Sta. 2+00  
Not to scale.

COUNTY CEMETERY  
RETAINING WALL  
ON  
EAST FIRST STREET  
LOS ANGELES CAL.  
IVORY B. NOBLE COUNTY SURVEYOR  
SEPTEMBER 1914  
SCALE AS SHOWN I.M. 7  
L.B. 72-68

CS 8000 SHT. 2

VENCO

VENCO

101  
957

101  
957

101  
957

101  
957