


VEMCO
PASADENA, CAL.

507M

957

10TH

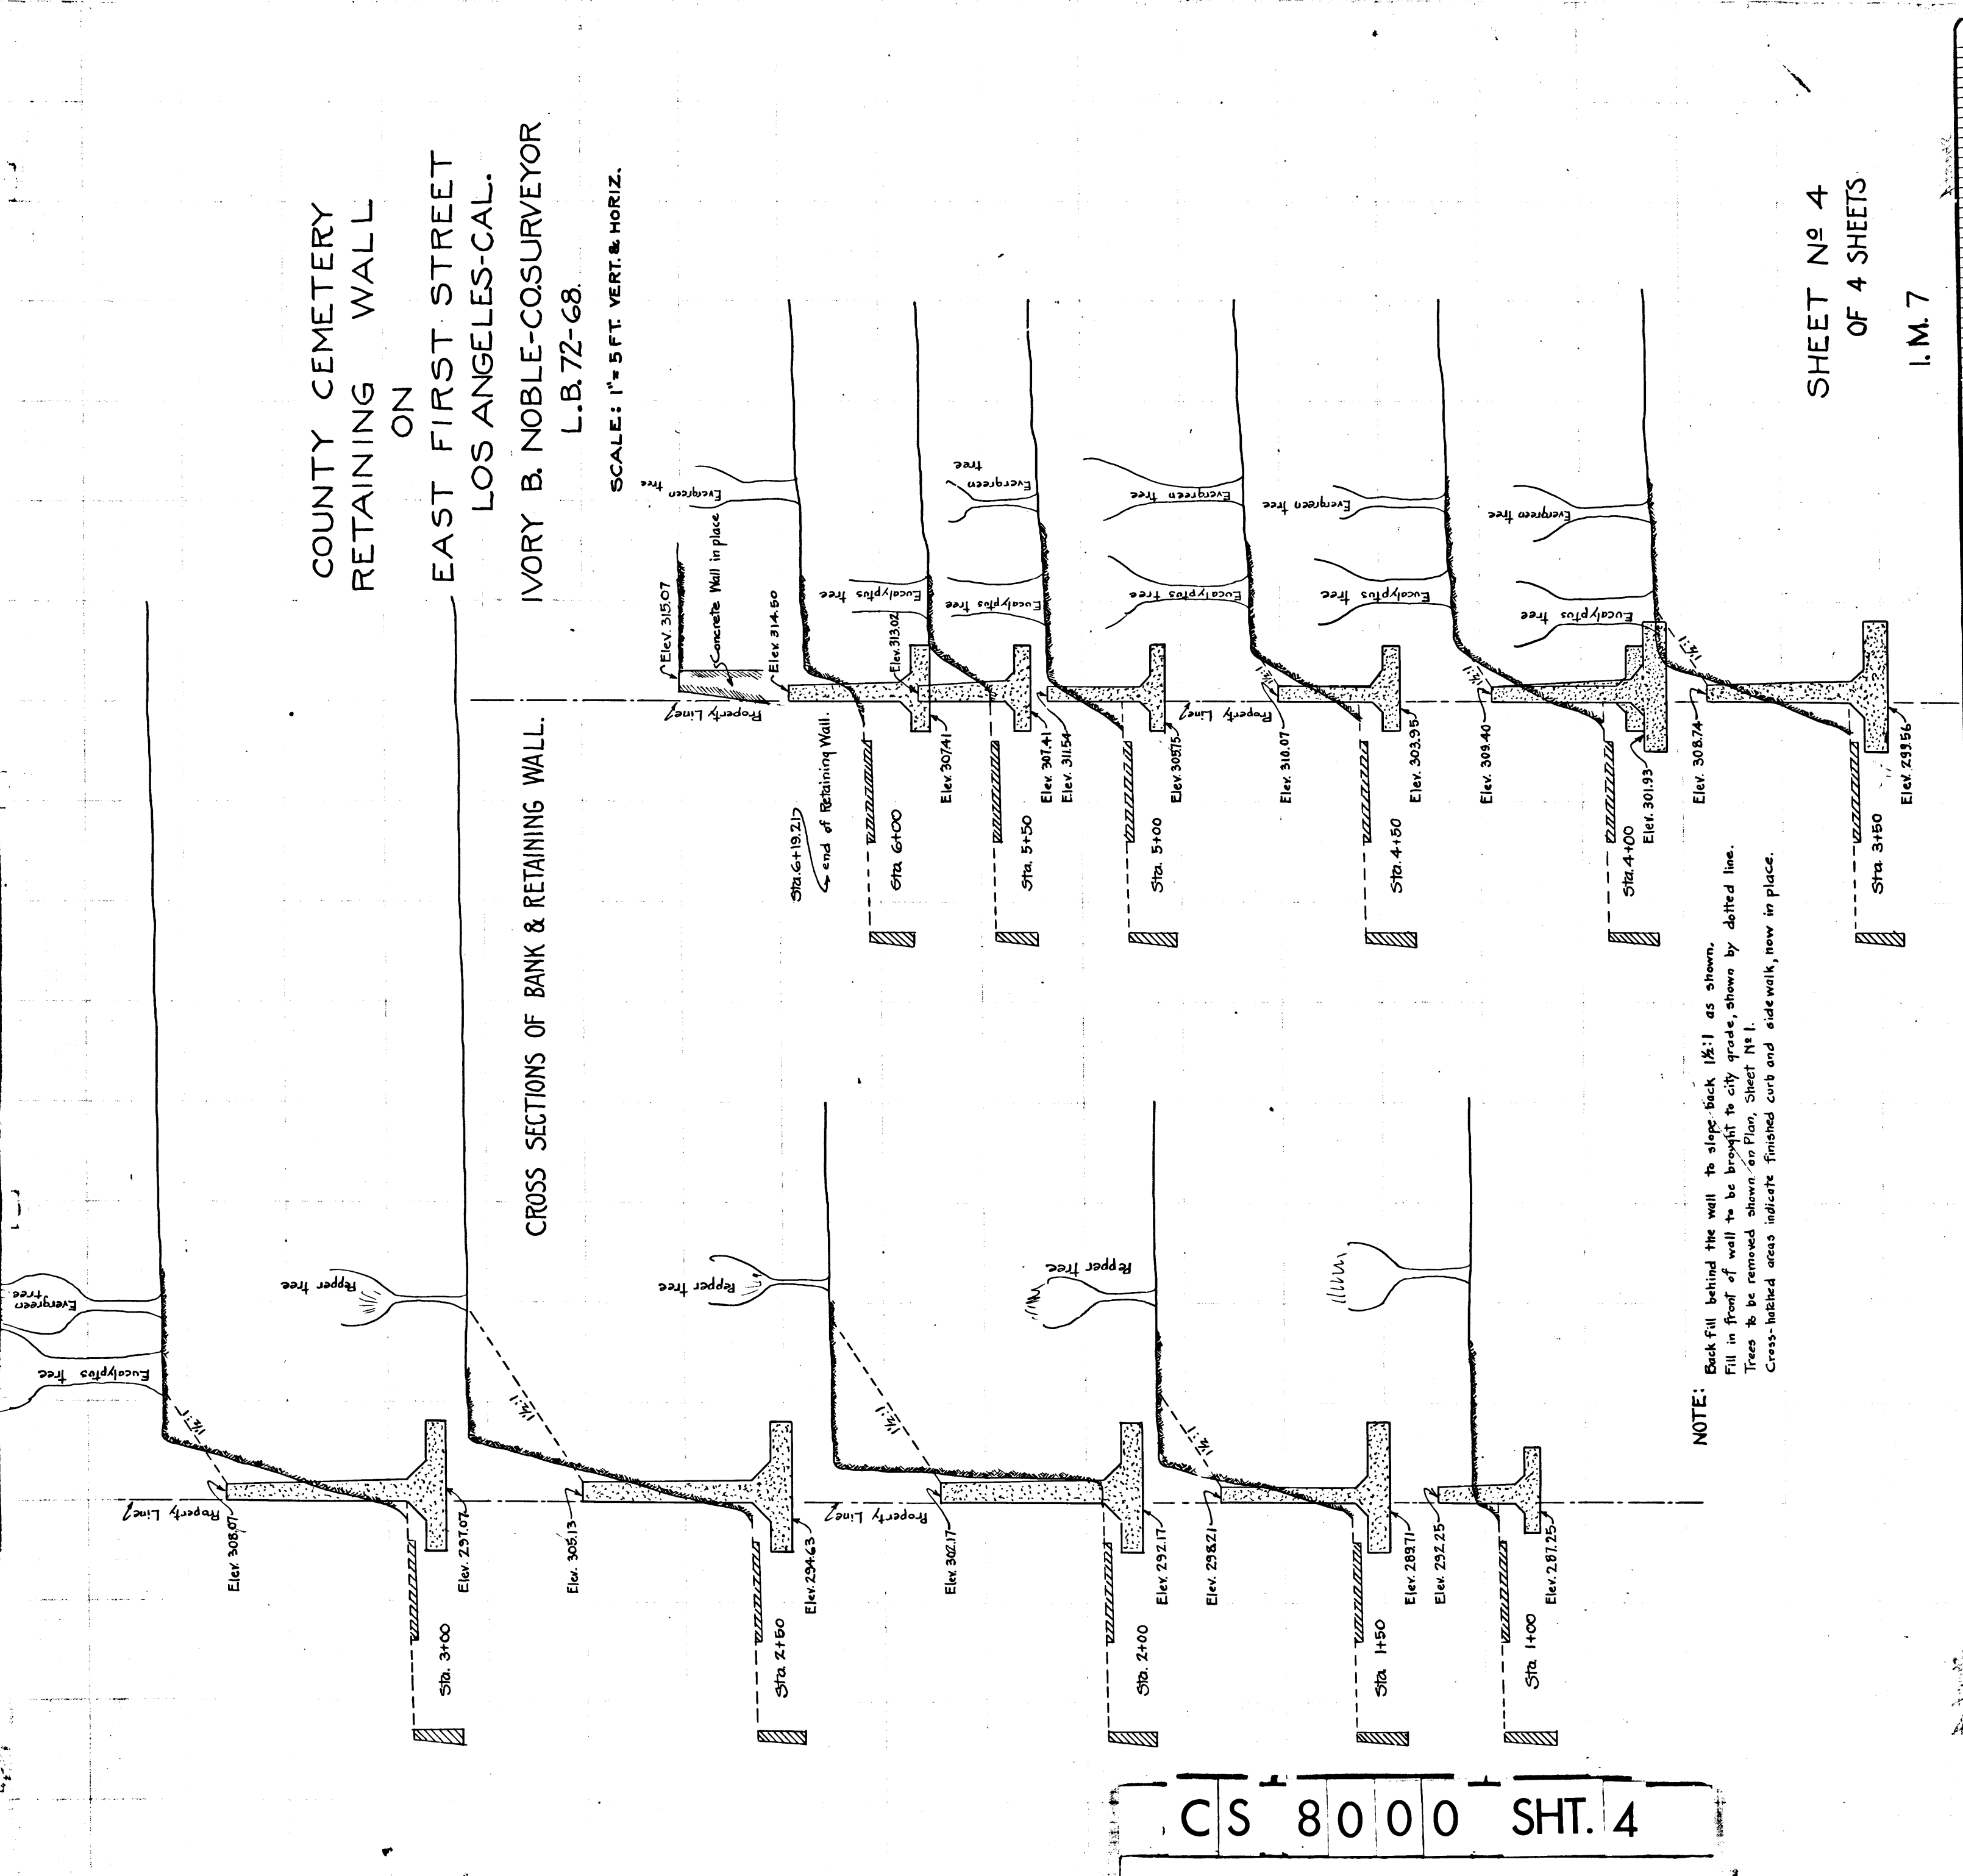

COUNTY CEMETERY
RETAINING WALL
ON
EAST FIRST STREET
LOS ANGELES-CAL.
IVORY B. NOBLE-COSURVEYOR
L.B. 72-68.

SCALE: 1" = 5 FT. VERT. & HORIZ.

CROSS SECTIONS OF BANK & RETAINING WALL.

NOTE:
Back fill behind the wall to slope back 1 1/2:1 as shown.
Fill in front of wall to be brought to city grade, shown by dotted line.
Trees to be removed shown on Plan, Sheet No. 1.
Cross-hatched areas indicate finished curb and sidewalk, now in place.

CS 8000 SHT. 4

SHEET NO 4
OF 4 SHEETS
I.M. 7



VEMCO
PASADENA, CAL.

507M

957

10TH

