

COLOR LEGEND

ACRES	PER CENT OF TOTAL		
1511	21 %	1	AREA DRAINING INTO WASH BELOW OUTLET OF RUBIO STORM DRAIN NO 2 AND ABOVE SAN GABRIEL COUNTRY CLUB GROUNDS.
231	3 %	2	AREA DRAINING INTO RUBIO STORM DRAIN NO 2 FROM SAN PASQUAL STREET TO OUTLET.
399	6 %	3	AREA DRAINING INTO RUBIO STORM DRAIN NO 2 THROUGH 24" VITRIFIED DRAIN PIPE AT SOUTH END OF CRAIG AVENUE.
678	10 %	4	AREA DRAINING INTO STORM DRAIN BETWEEN OUTLET OF RUBIO STORM DRAIN NO 1 AND SAN PASQUAL STREET.
2772	39 %	5	AREA DRAINING INTO PASADENA STORM WATER CONDUIT ABOVE OUTLET OF RUBIO STORM DRAIN NO 1.
1458	21 %	6	AREA DRAINING INTO CATCH BASIN OF RUBIO STORM DRAIN NO 1.
TOTAL = 7049	100 %		


—Note— I.M. 8, 44, & 50
See C.S. Map No. 8006 for compiled
Map showing boundaries of and layout of
improvements in:
Rubio Protection District
Rubio Protection District No. 2
Fair Oaks Protection District

MAP SHOWING
RUBIO WASH
RUBIO STORM DRAIN No.1.
RUBIO STORM DRAIN No.2.
PASADENA STORM WATER CONDUIT
AND ADJACENT TERRITORY.
MADE FROM SURVEYS — DEC. 1914 TO APR. 1915
I.B. NOBLE — COUNTY SURVEYOR


SCALE = 1 MILE

LEGEND
— Open Conduit
— Covered Conduit

I.M. 8, 44, & 50
NEG. 13

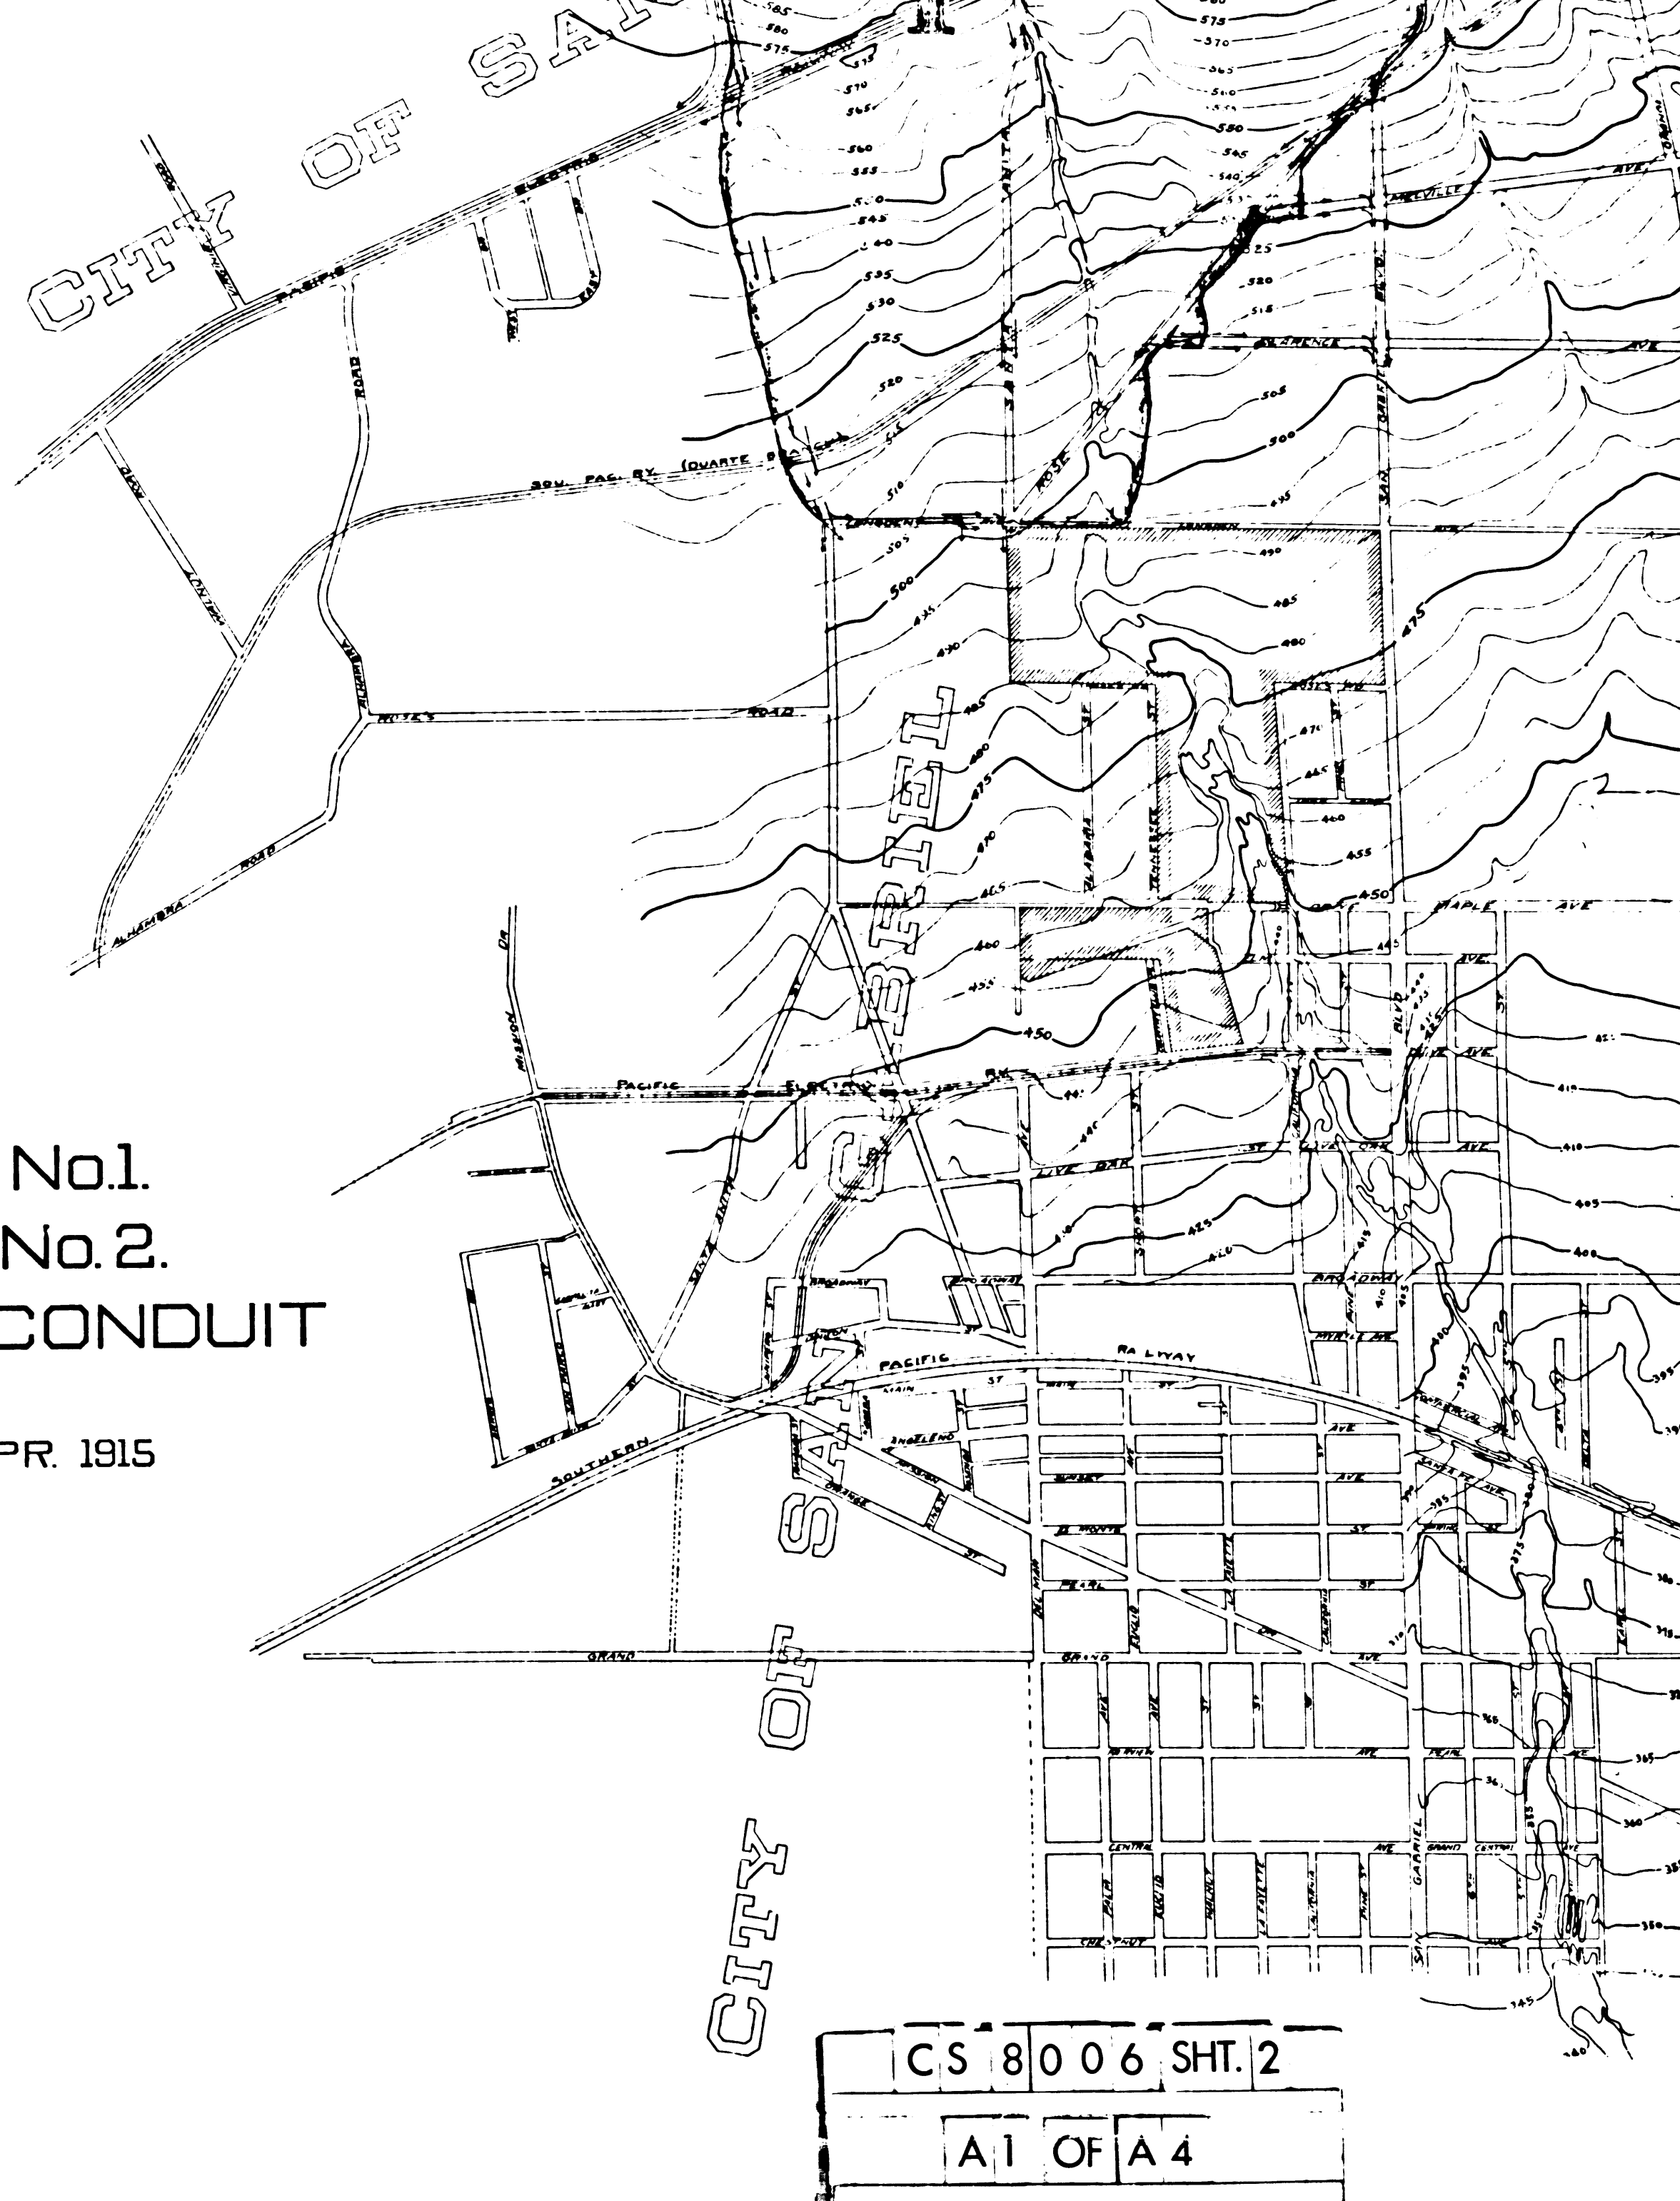



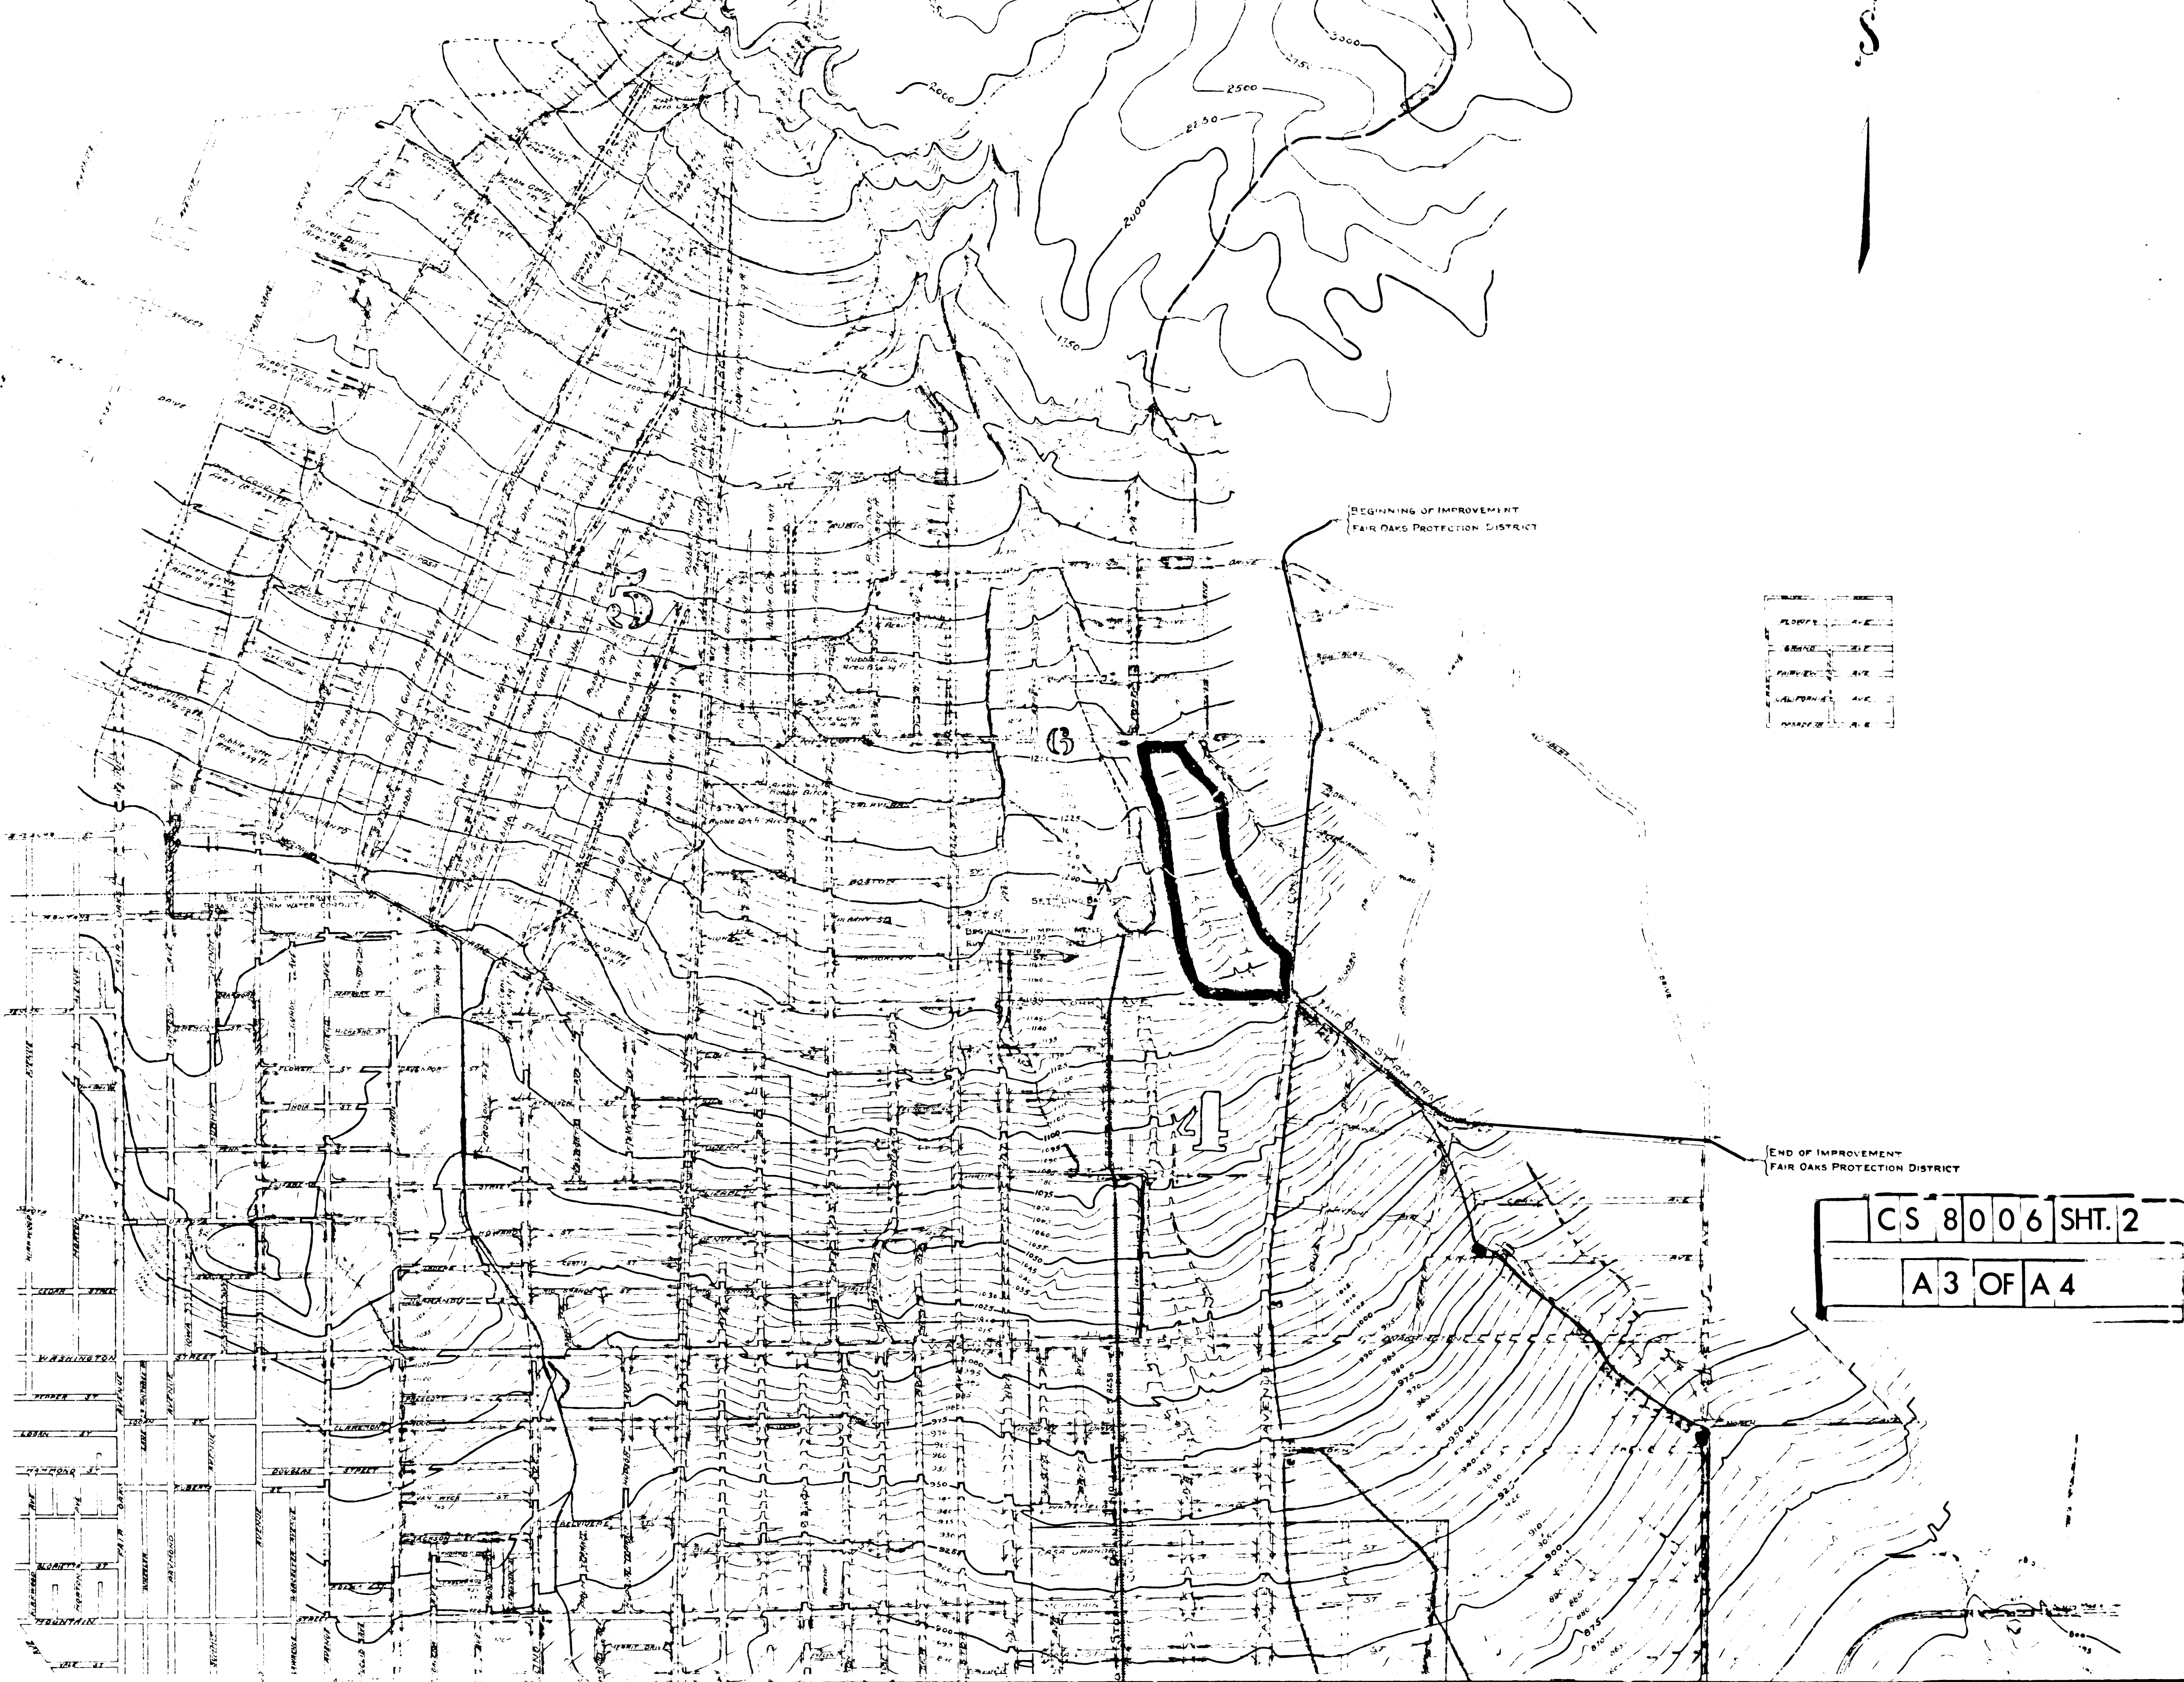


BEGINNING OF IMPROVEMENT
FAIR OAKS PROTECTION DISTRICT

FLORIDA	AVE
BRIDGE	ST
PARKER	AVE
CALIFORNIA	AVE
MADEIRA	AVE


END OF IMPROVEMENT
FAIR OAKS PROTECTION DISTRICT

CS	8006	SHT. 2
A 3	OF A 4	

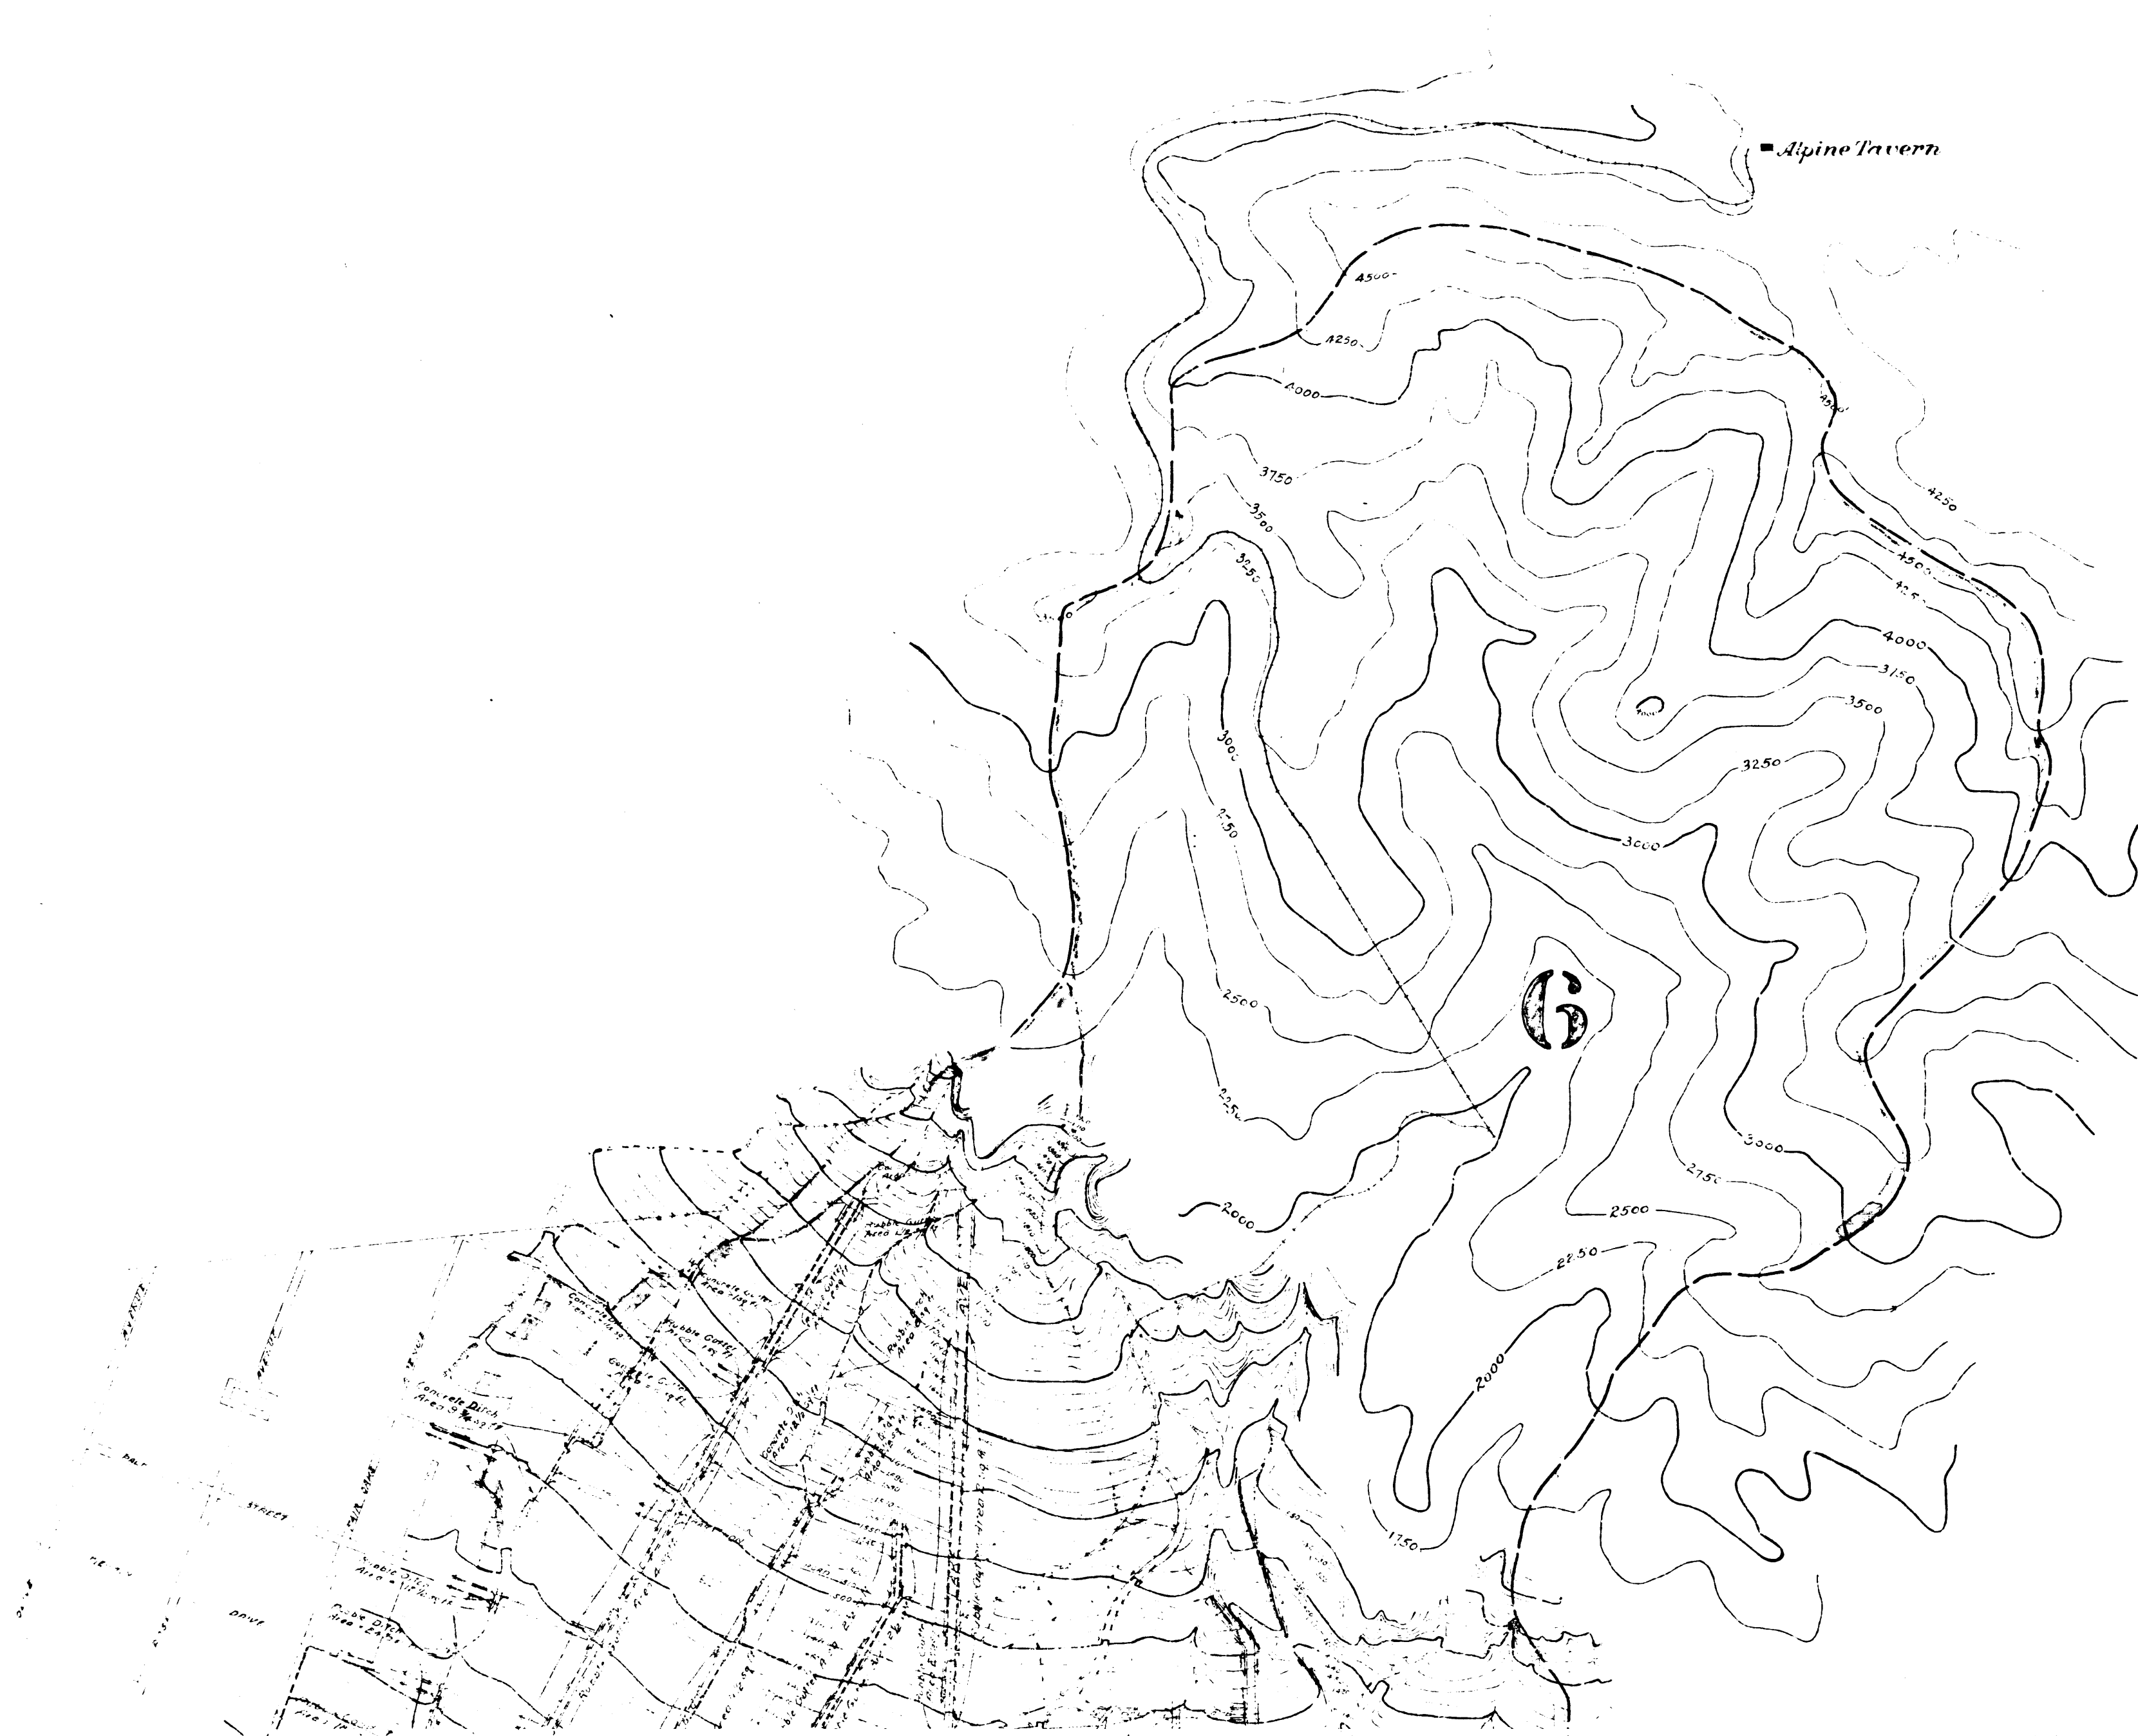

Alpine Tavern

6

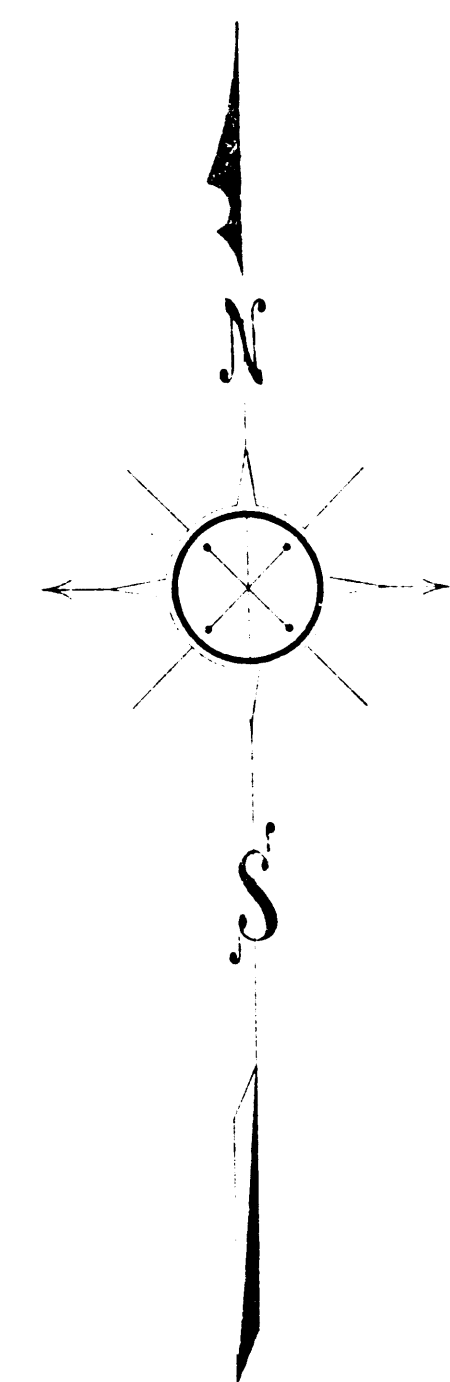

CS	8006	SHT. 2
A 4	OF	A 4