


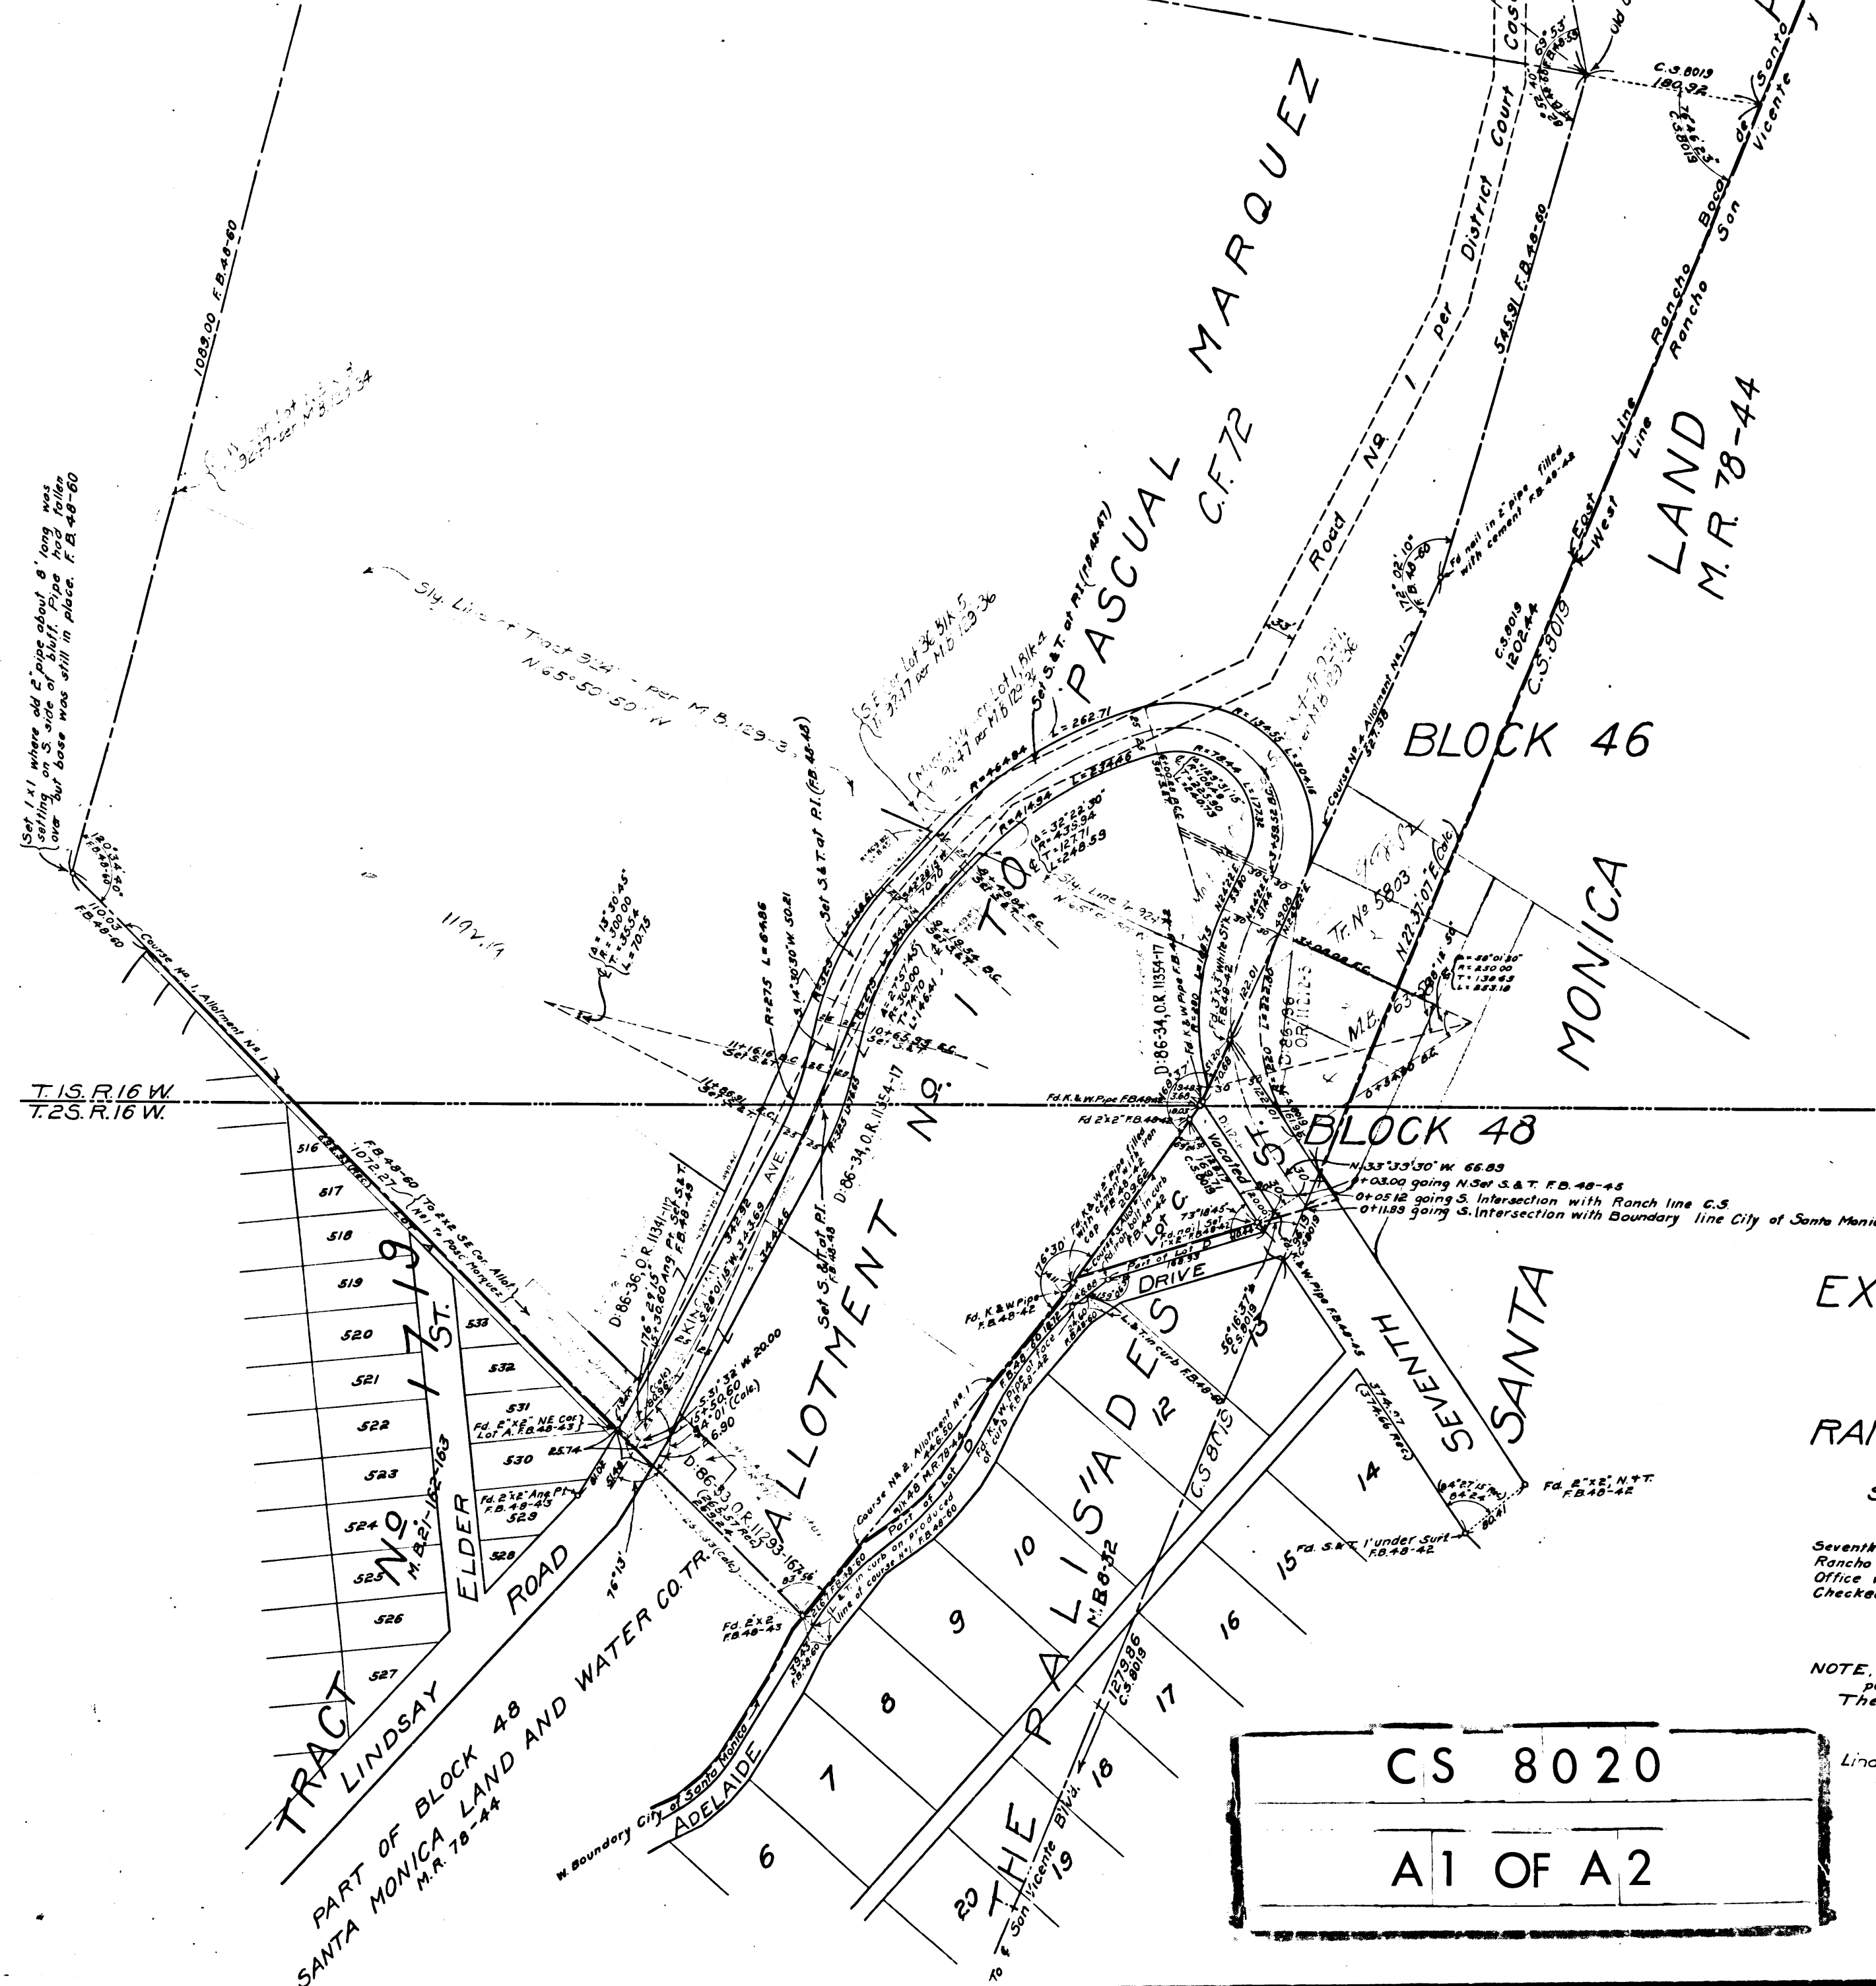

NOTES OF ^{ALSO} SURVEY OF
RANCHO BOCA DE SANTA MONICA
BY WILKIE WOODARD, CIVIL ENGINEER

Scale 1 in. = 100 Ft. Oct 28, 1915
 IVORY B. NOBLE, COUNTY SURVEYOR
 10th St. Extension

Seventh St Extension surveyed by Hamilton
Rancho Boca de Santa Monica surveyed by J.M. Tate
Office work by Warren and Marsh
Checked by Marsh and Warren

F.B. 48-41-49


NOTE. - Bearings on this map are based upon bearing of Seventh St. as per M.B. 8-32
The abbreviation "K. & W." is used for former firm of Knapp & Woodward.

Map made by County Surveyor
Lindsay Rd; Kingman Ave.; for 7th St chg. to Entrada Dr. - Ord. 75623.
Av - Ord 37122

: M. 2i

CS 8020

A 1 OF A 2

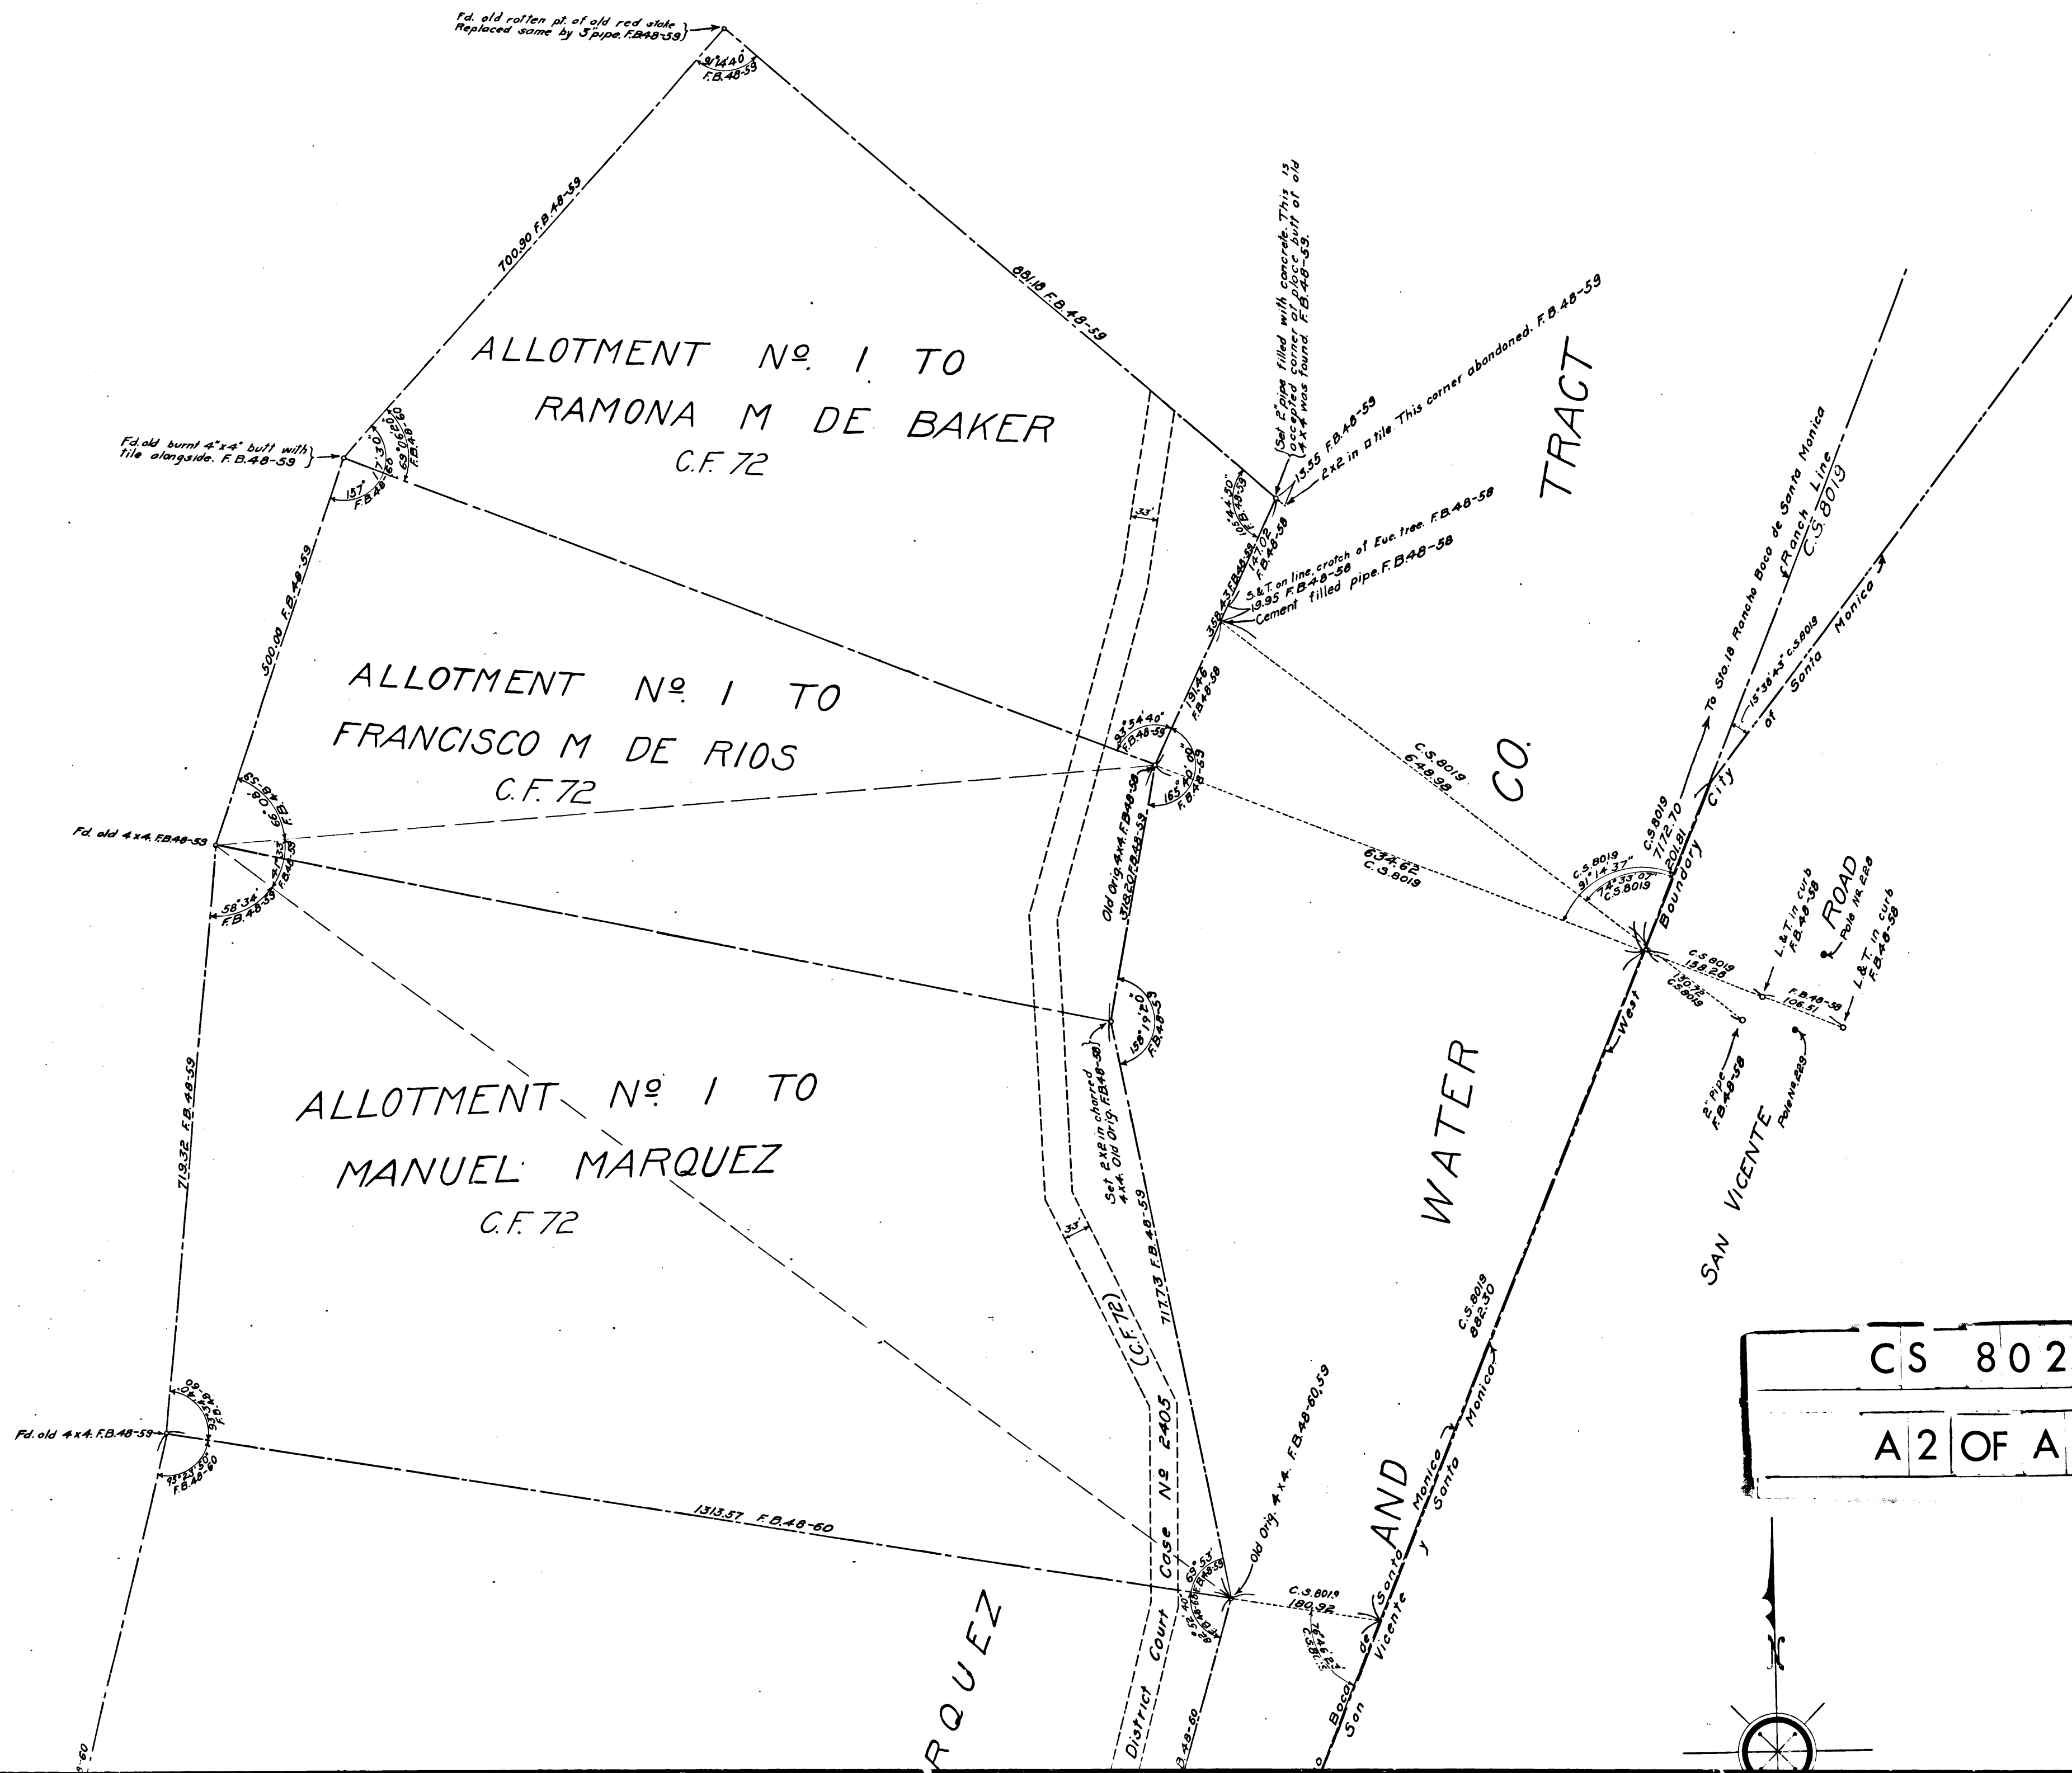

CS 8020			
A 2		OF A 2	

