


C S 8 0 2 2

A 2 OF A 4

8'-45"


FRACTIONAL SECTION 27
T.2N., R.13W., S.5M.

S.88-58-30E.

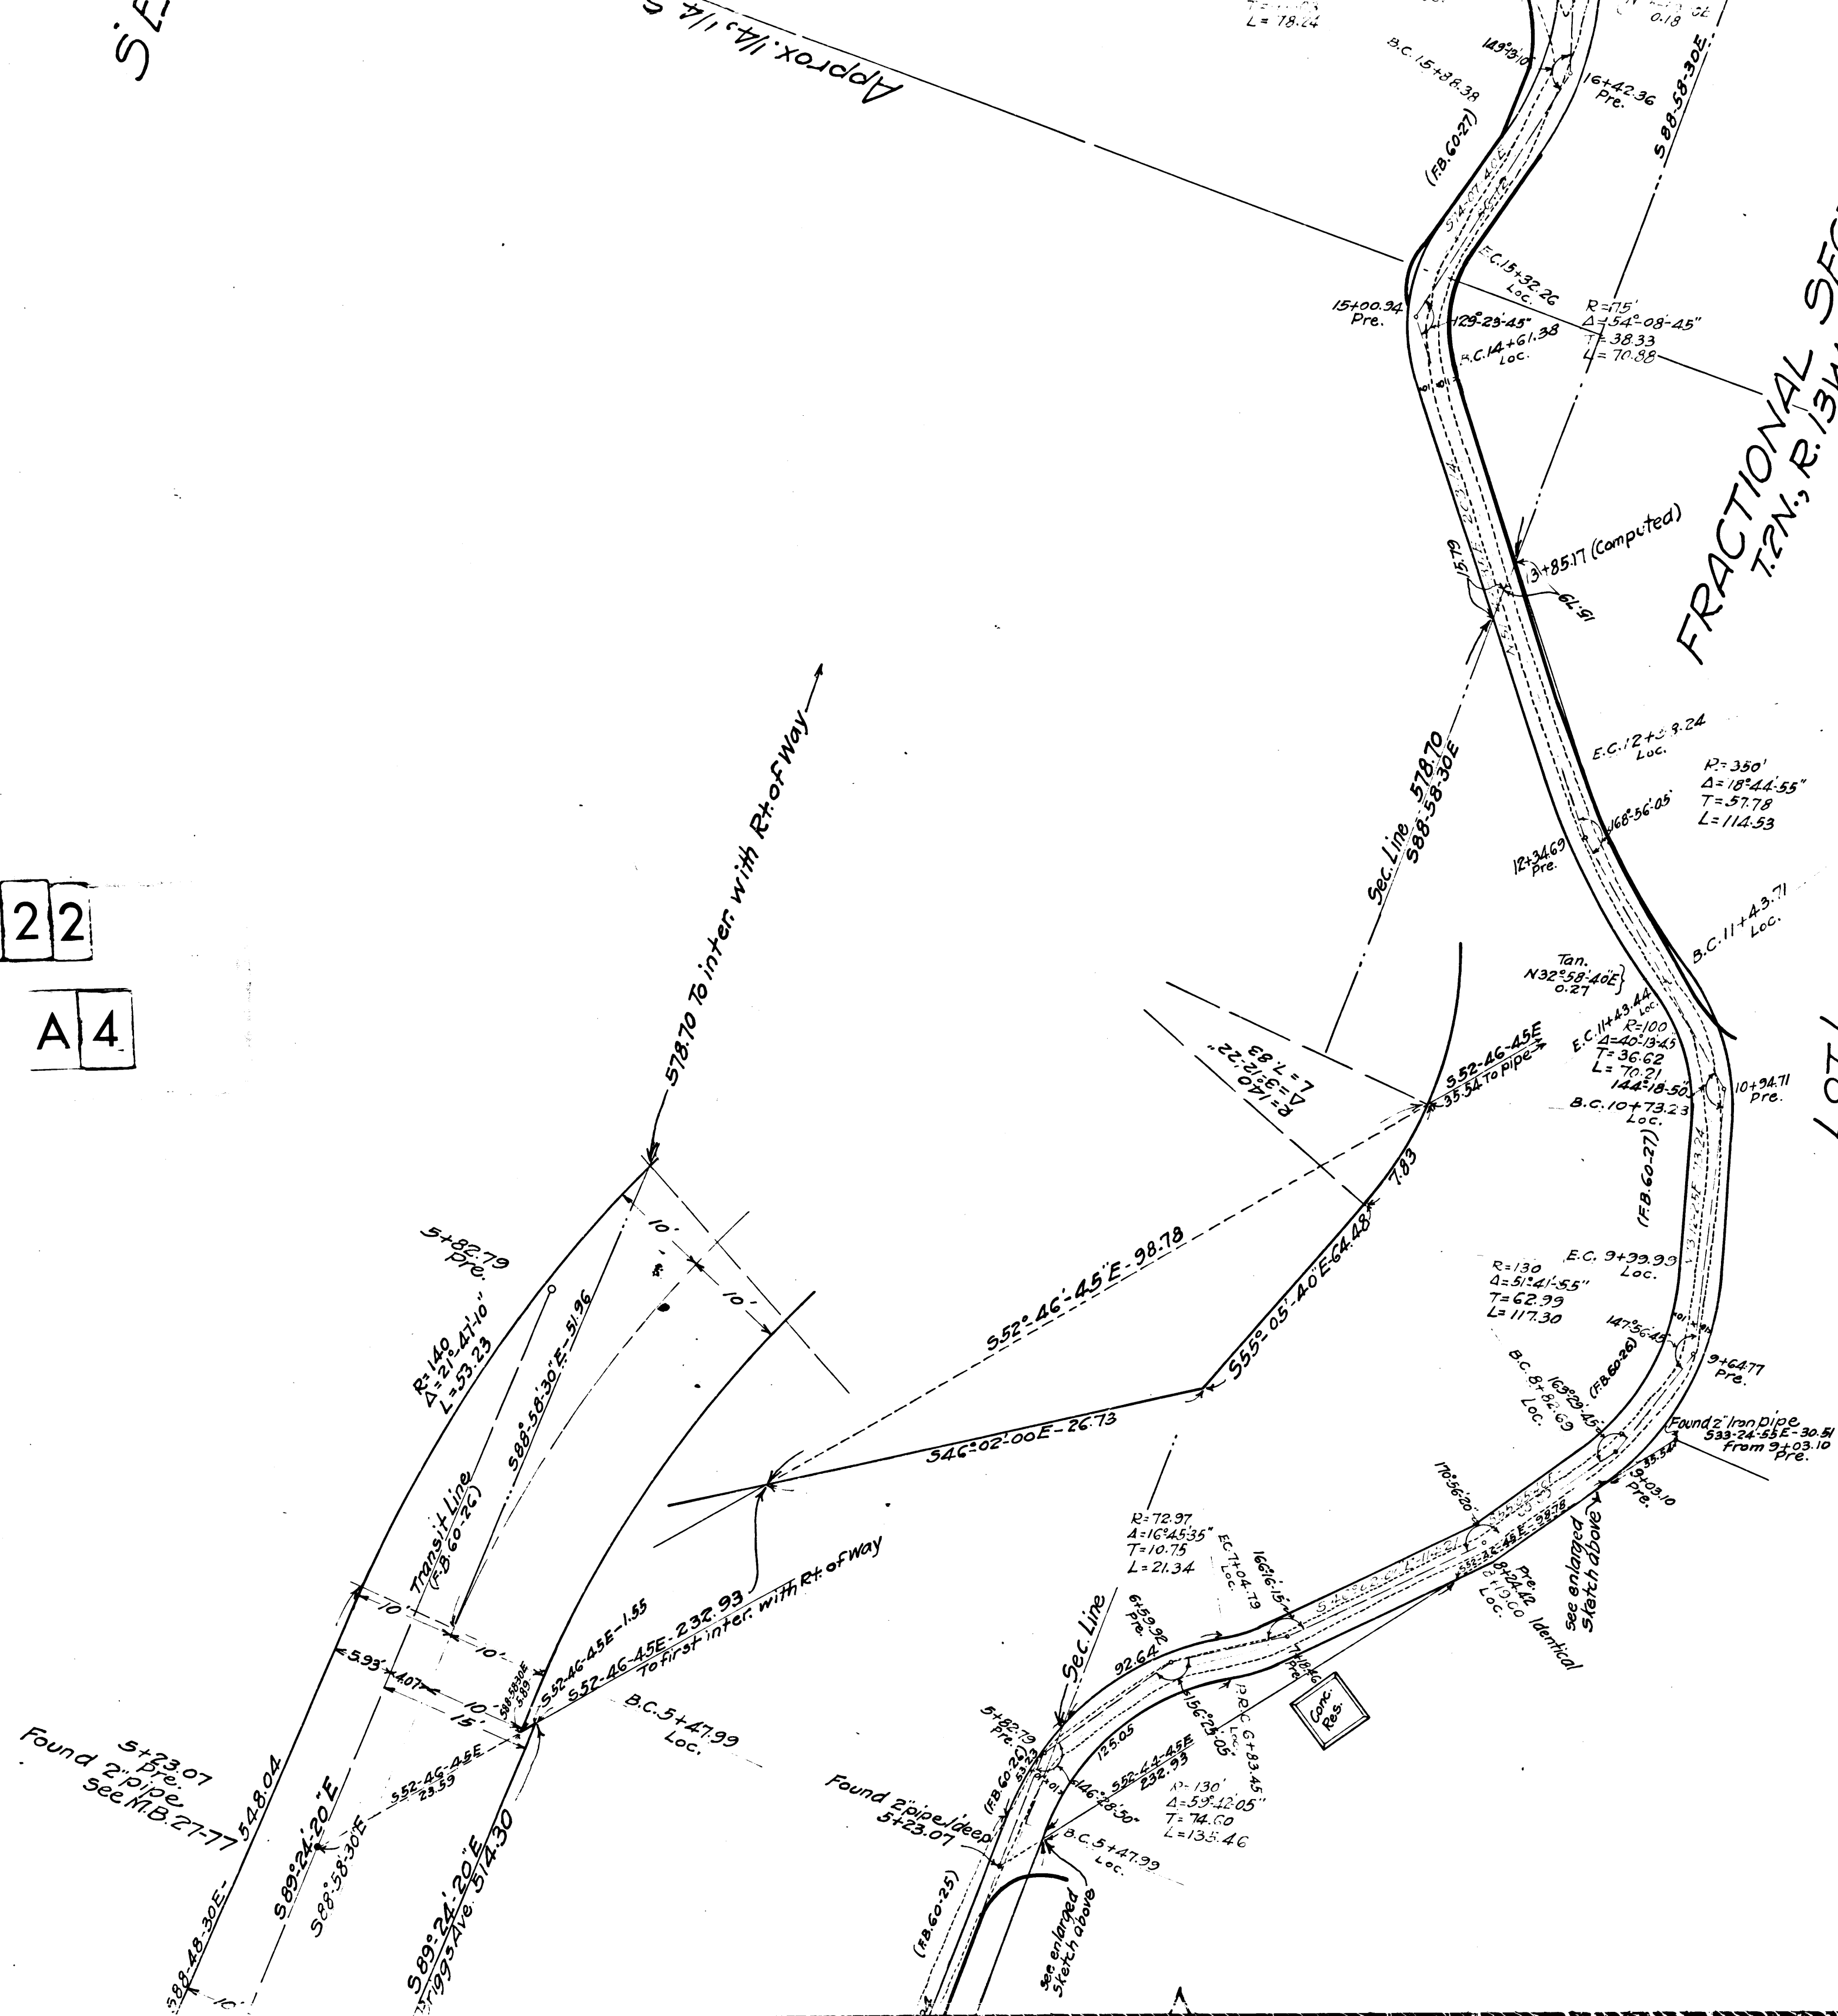

A 4 OF A 4

CS 8022

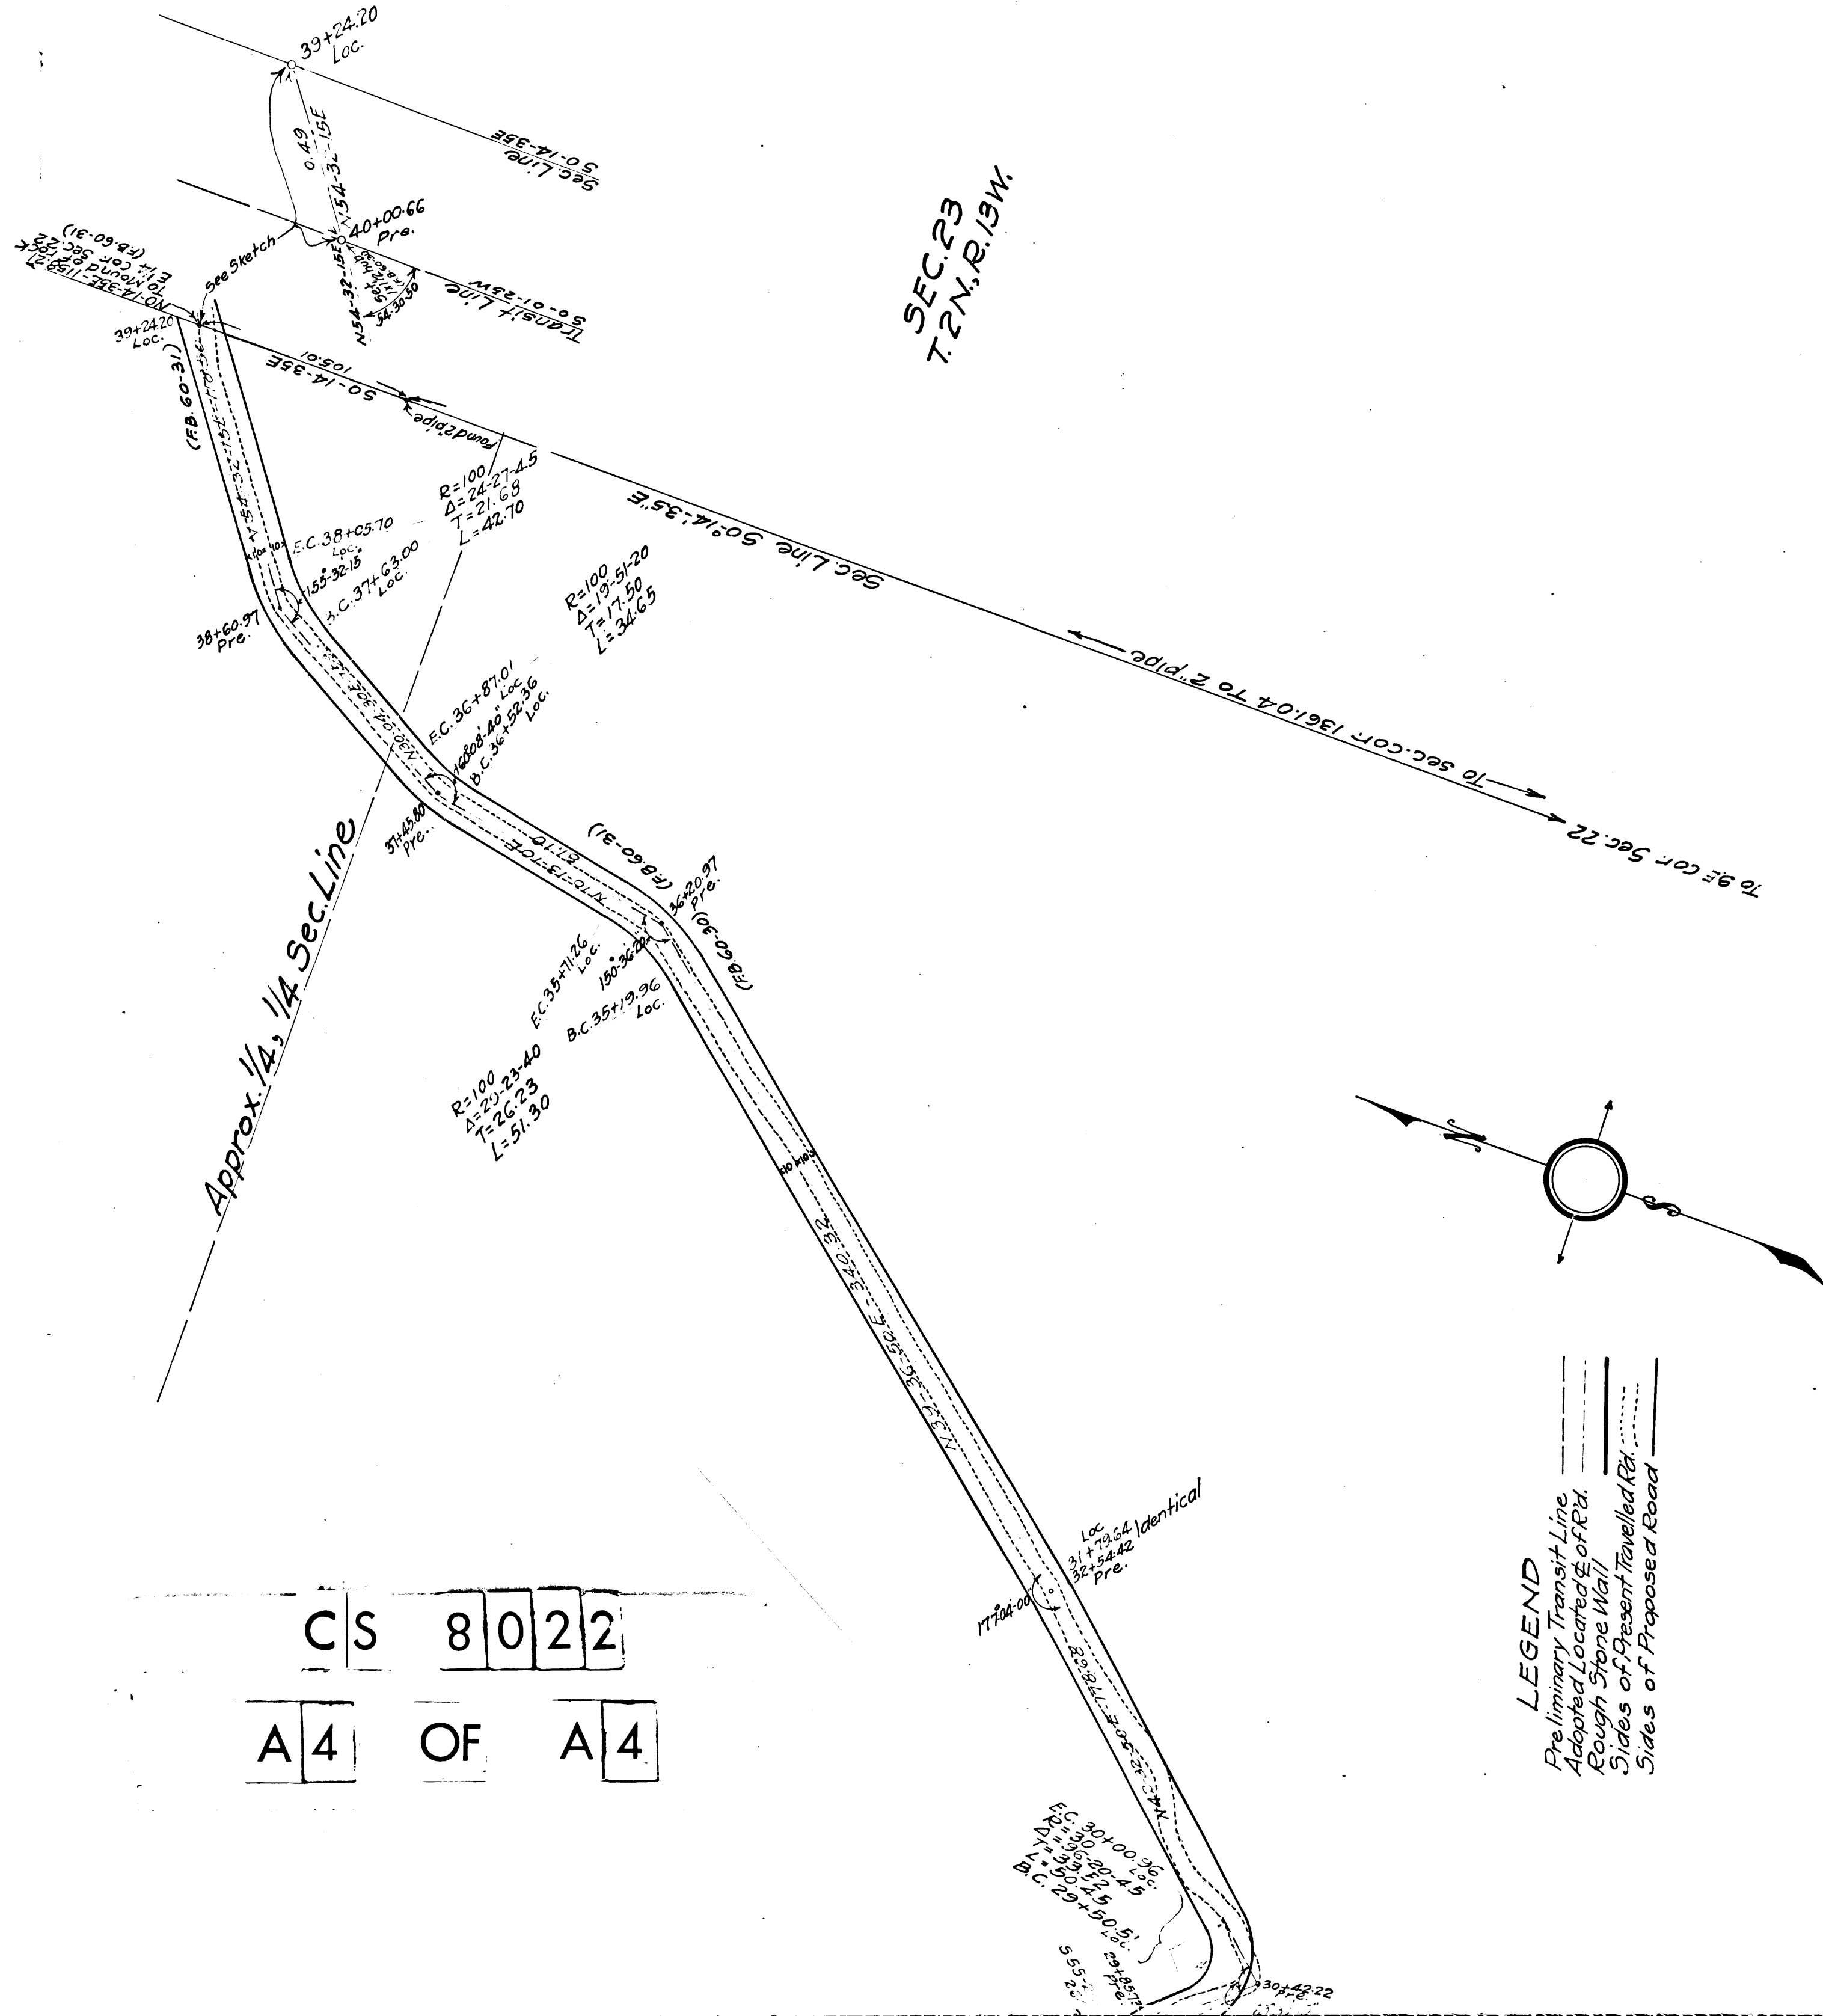

MAP OF SHIELDS ST. BELL ROAD

PROPOSED TO BE OPENED AS A PRIVATE
ROAD UNDER SECTION 268102692 OF THE
POLITICAL CODE, STATE OF CALIFORNIA

IVORY B. NOBLE COUNTY SURVEYOR

SCALE 1"=50'

OCT 5, 1915.

FB 60-25 to 30

Freeman Ave. changed to Shields St. D. 40-50 N. 10-15-16

Note:
Road Property Lines are everywhere
10 ft. from Located & excepting on S side
of Located & bet Briggs Ave. and Sta.
5+42.10 Loc. which is shown in detail
sketch.

Field Work by Comly
Office " " Bonkus, Unan
Checked " " Bonkus, Marsh

Surveyor under
Supervisors