

SALE'S

Lot 5 2

TRACT

MR 28-74

Lot 5 1

AVE.
ST
AVE.

AVE.

39+50.39
Intersection
Distance 59.5

C.S. 3655

389° 32' 30" N

1339.29 (ft)

C.S. 3665

CHICAGO

Center line deeded road

FLORAL

FLORAL

BRANNICK
COLLEGE
BRANNICK

Found S&W (L.A.H.M. Comm.)
Set in Place of old 2"x2"
Offs. 0.08 E. (L.B. 62-24)

Lot 4

SALE'S

M.R. 28-74

BLOCK

MARIANNA

Lot 4

TRACT

BLOCK

39+38.98 from S E
(L.A.H.M. Comm.)
L.B. 62-24


CS

8023



A1

OF

A4

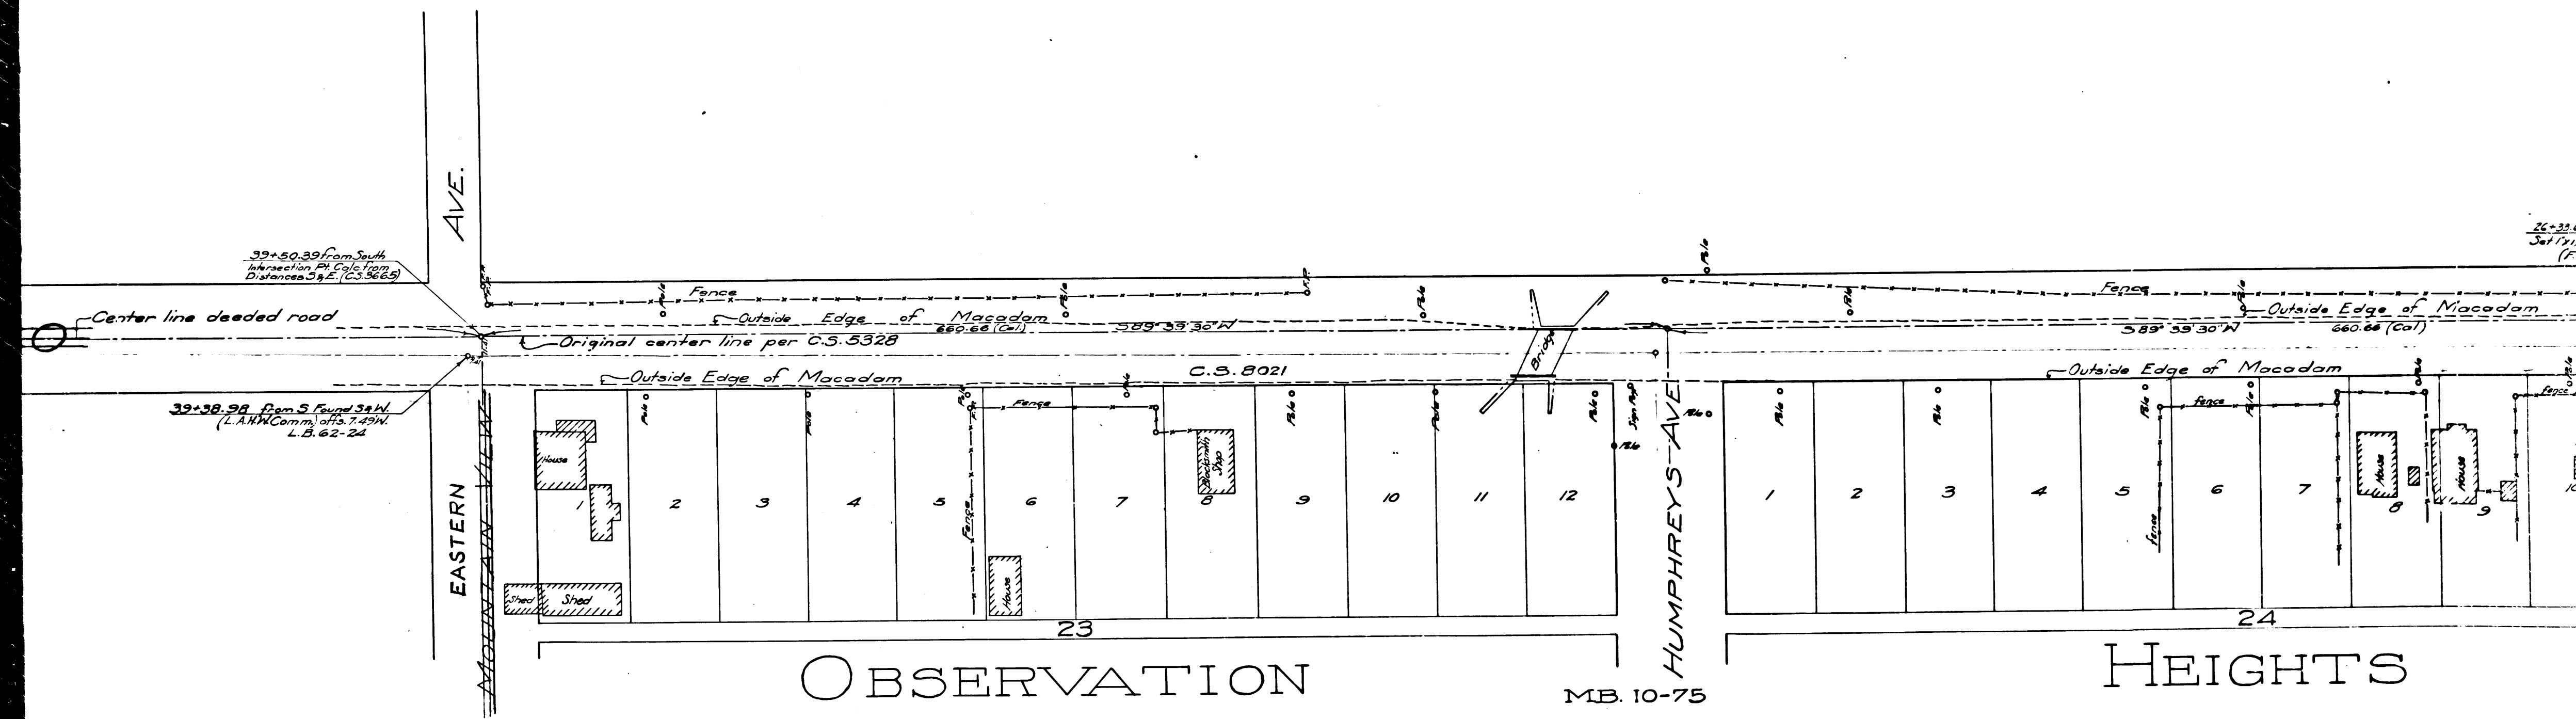

CS 8023
A2 OF A4

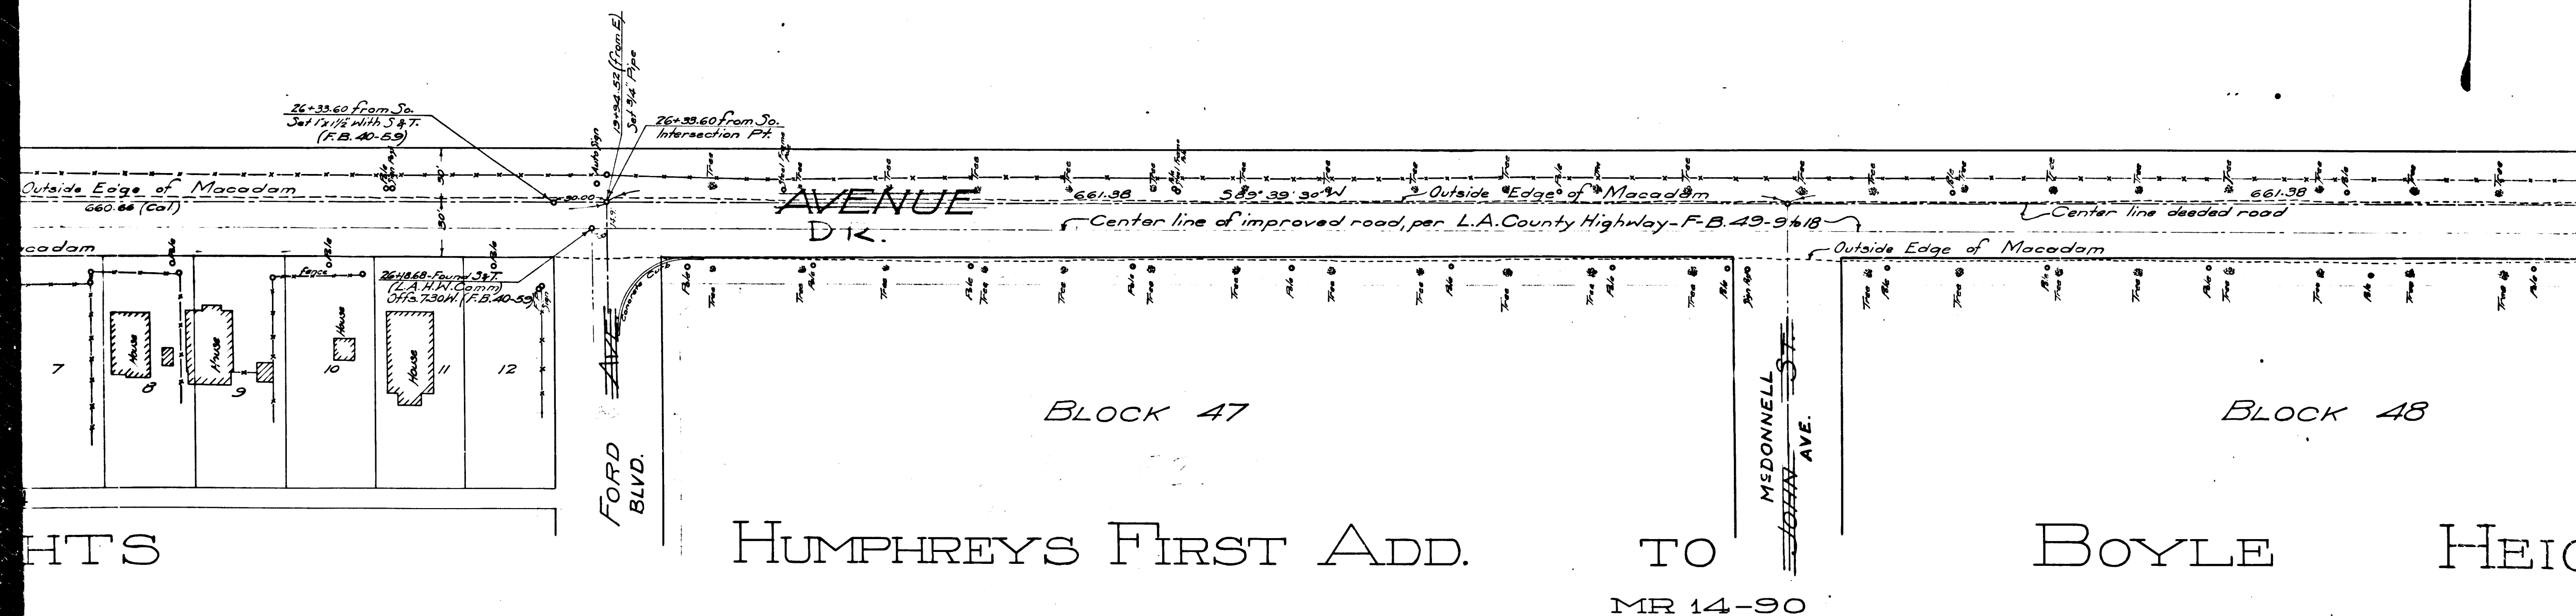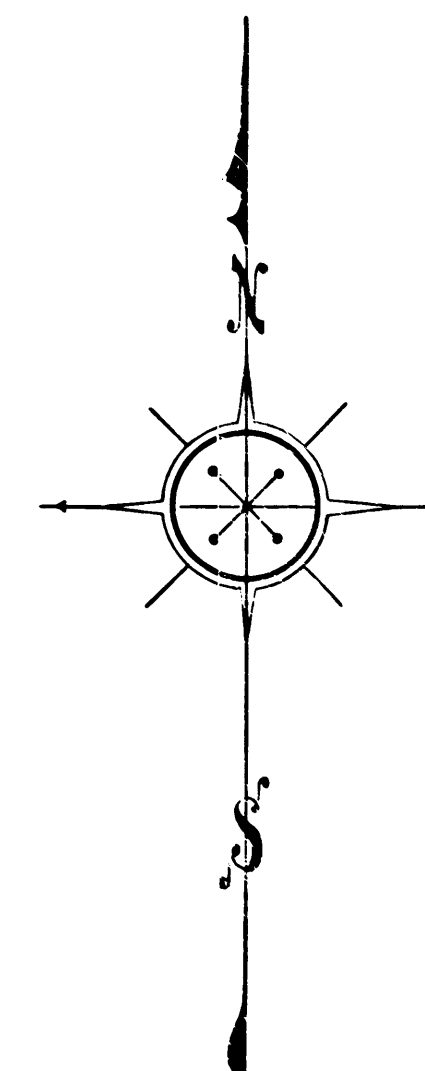

CS 8023
A3 OF A4

