



A1 OF A3
 CS 8028

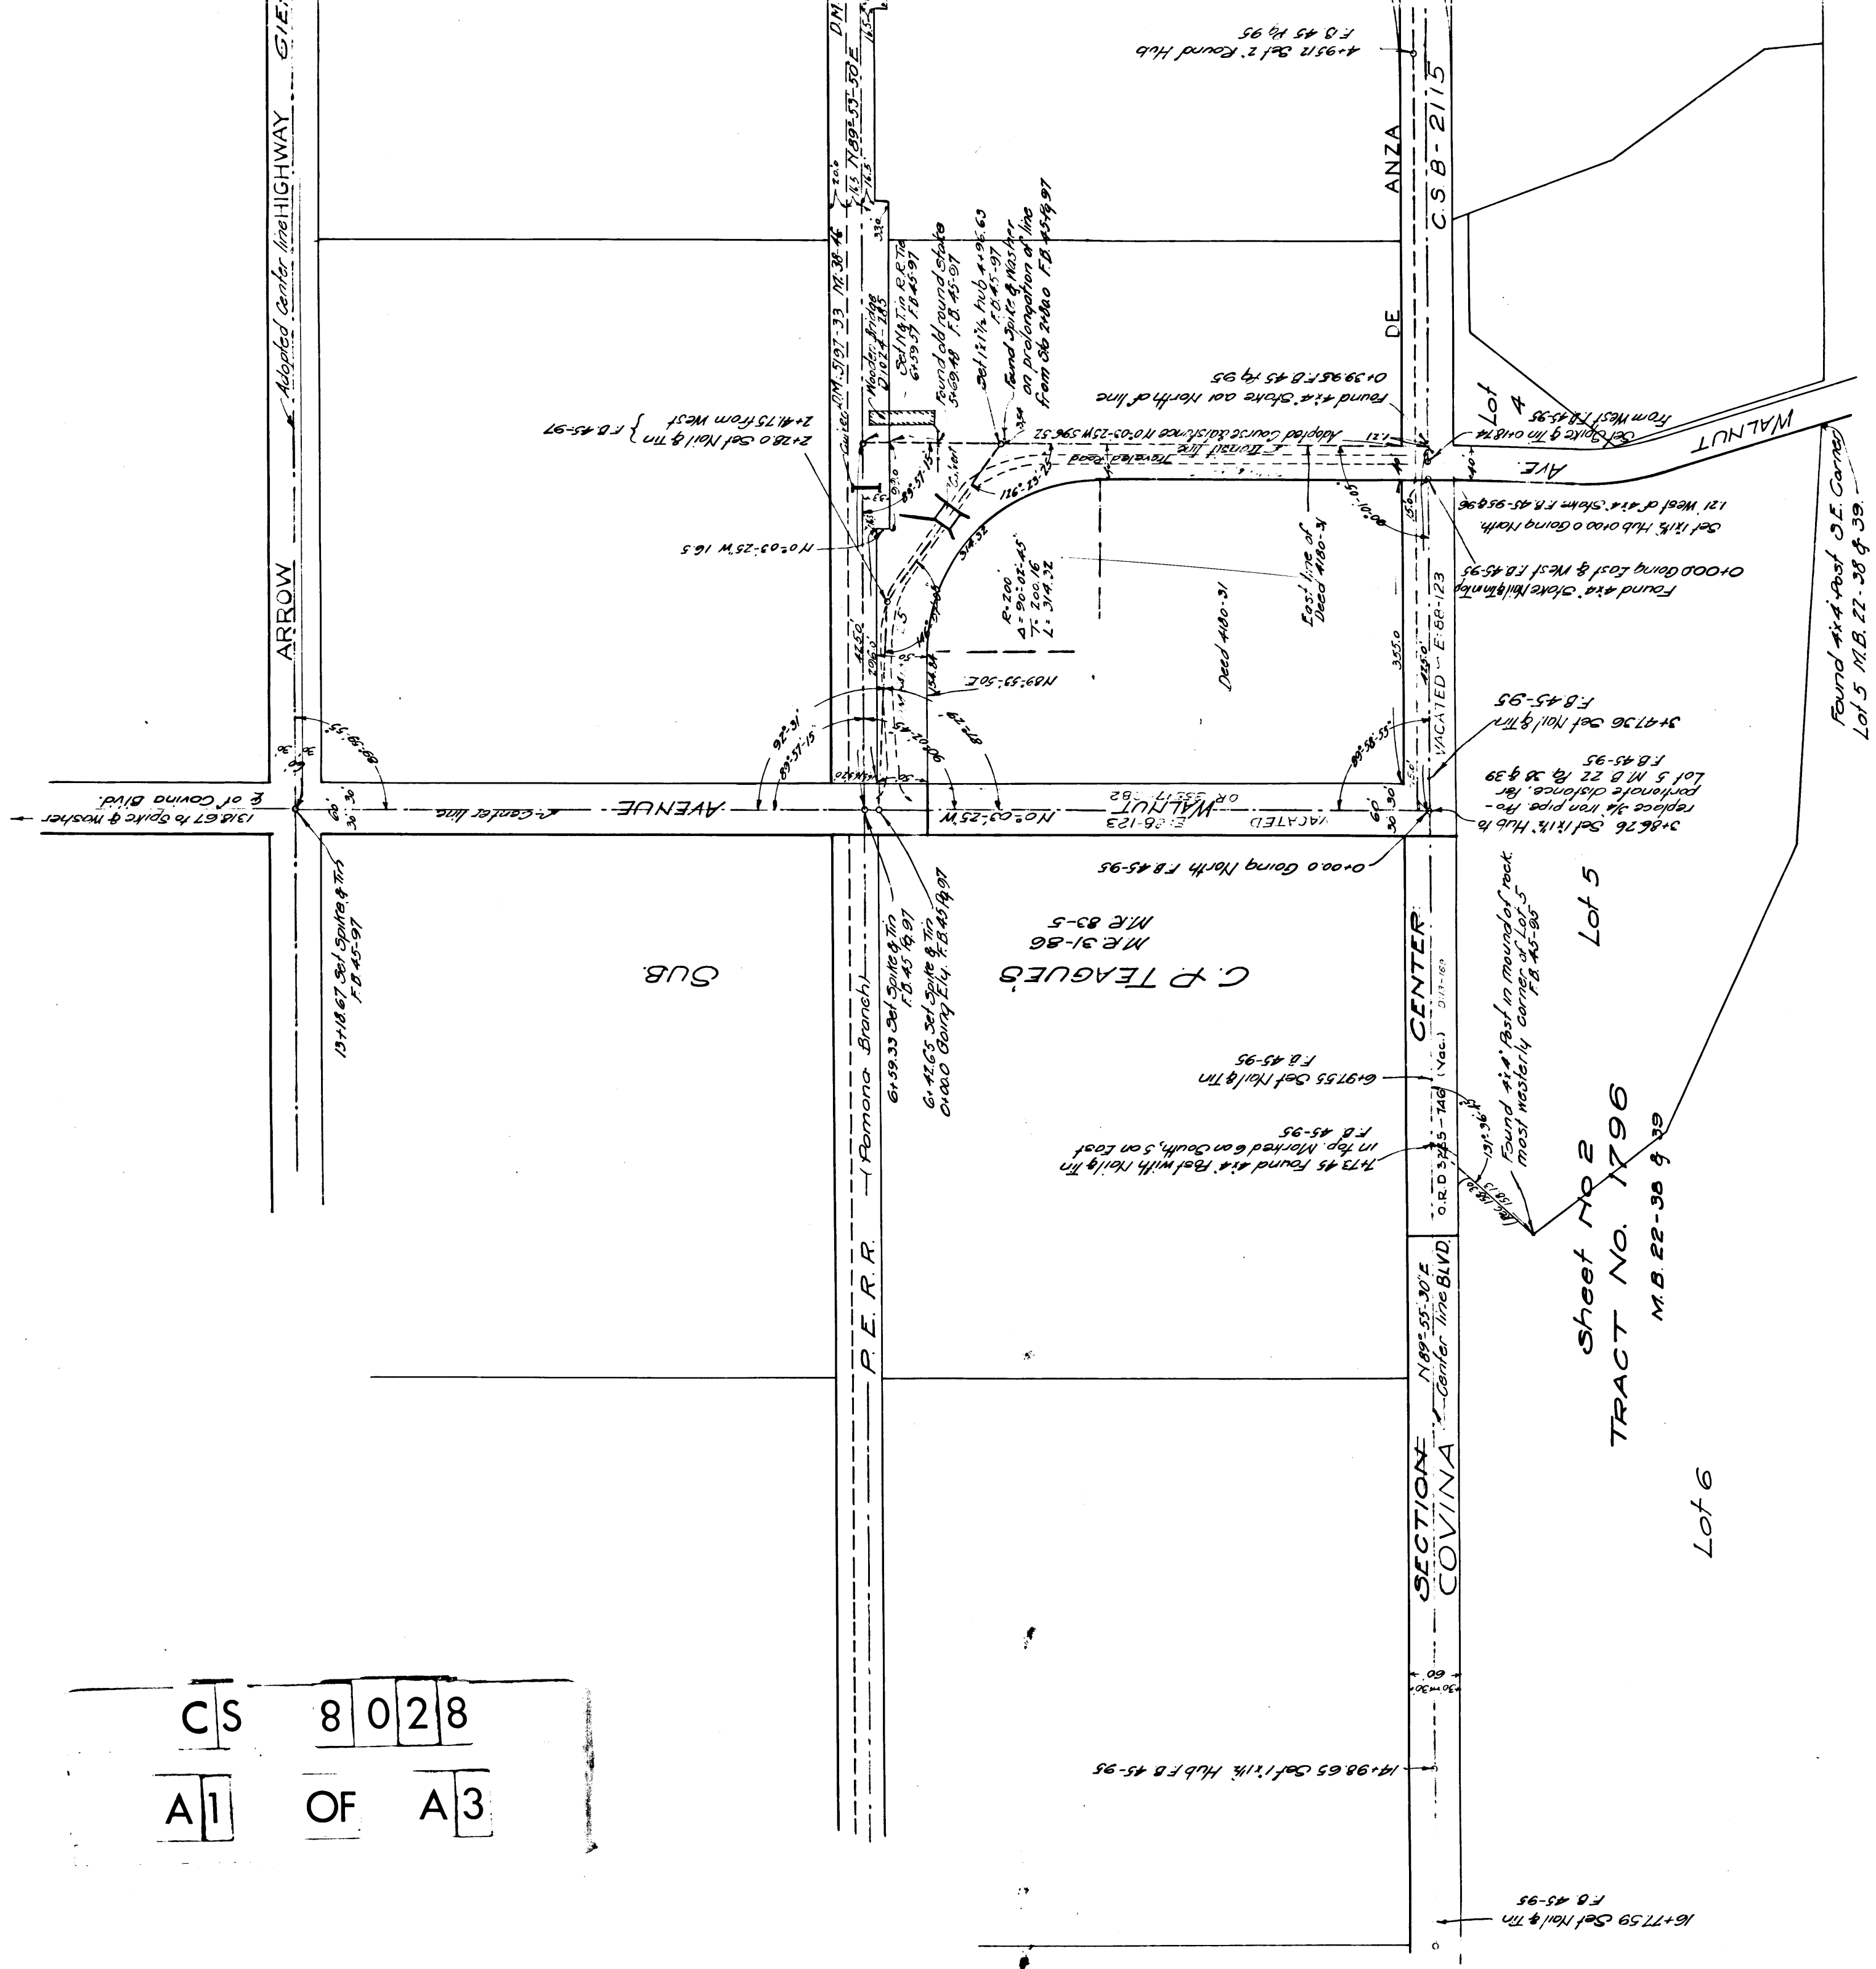

A2 OF A3
CS 8028

MAP OF
WALNUT AVENUE
FROM DE ANZA HEIGHTS DR. TO ARROW HWY.
~~SECTION CENTER AVENUE TO GOVINA BLVD.~~
SECTION CENTER AVENUE
East from Walnut Avenue
in the

I.M. 48
Subdivision of the Rancho Addition to San Jose
and a
Portion of the Rancho San Jose.
M.E. 22-493, 21, 22 & 23.
Jan'y 1916 J.E. Rockhold County Surveyor.
Scale 1"=100' F.B. 45 183, 95 6 99 Incl.
Field Work by Corraly
Office "Bowling & Macy
Checked by "A.K. Warner
From 1/2 1000 Bar F.B. 45-99
60+38.46 From West 67+71.25 From East

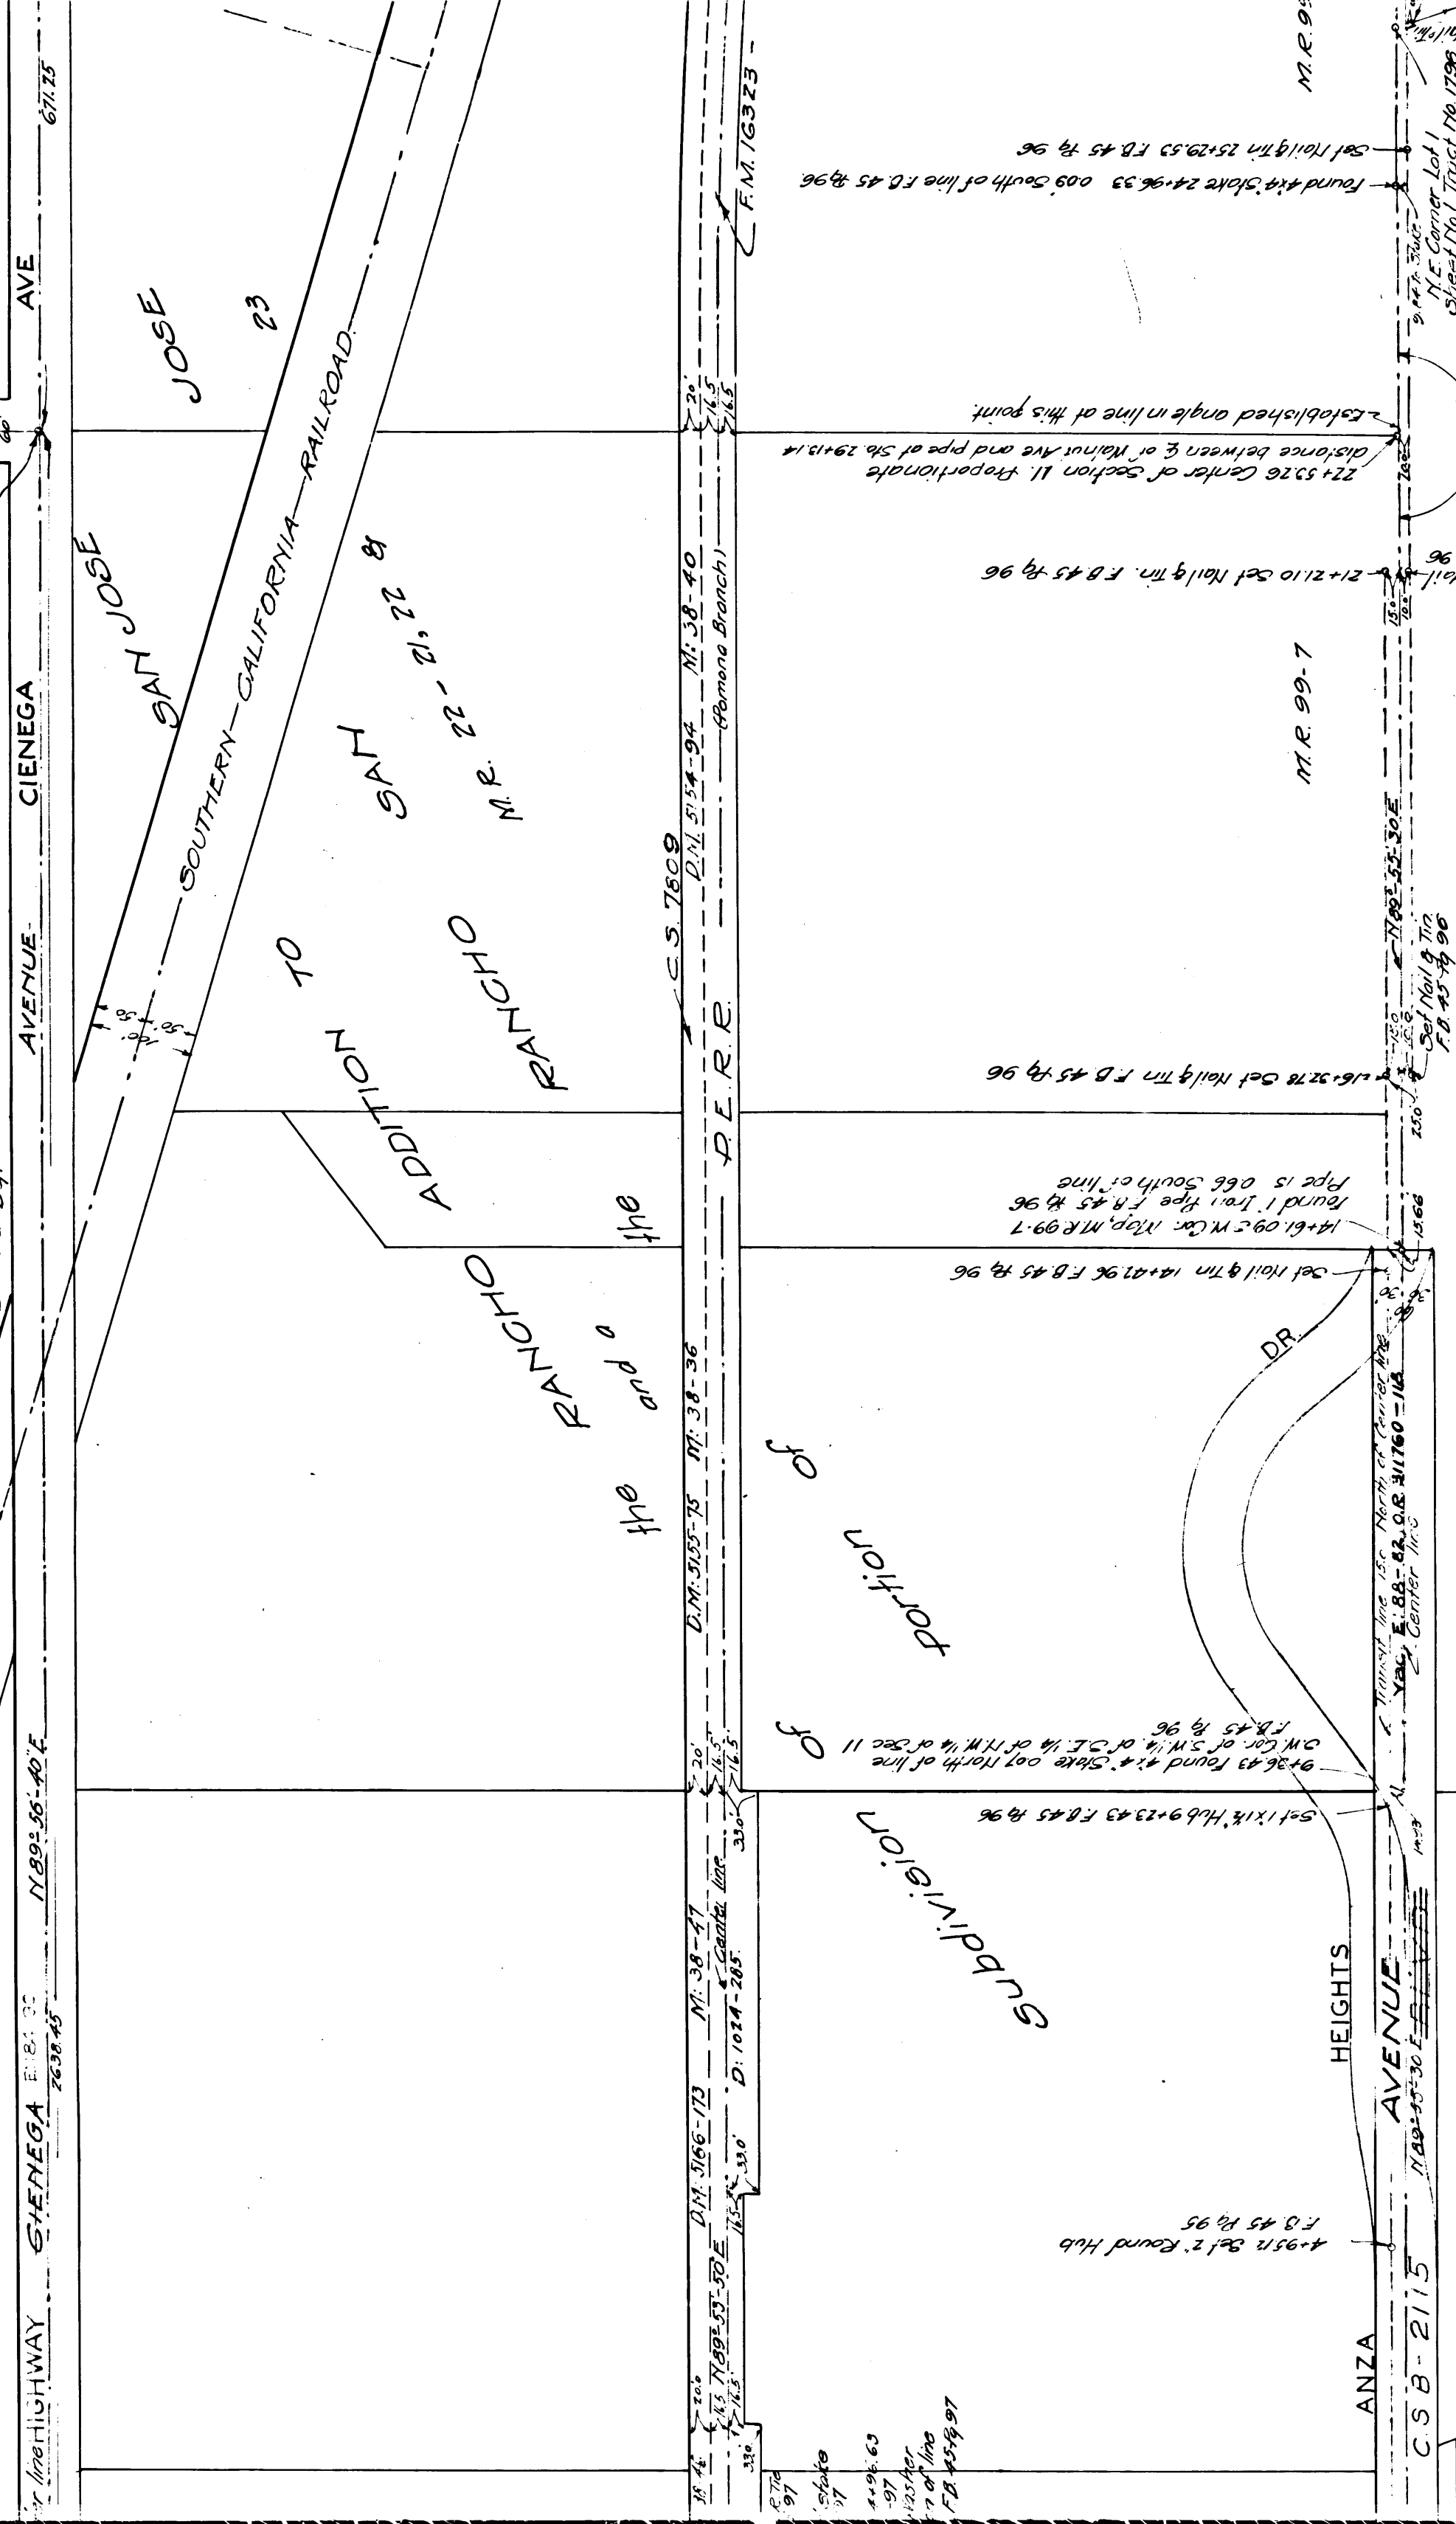

Sheet No 1
TRACT NO 1796
M.B. 22 - 46 & 47

Lot 3

Lot 1

CS 8028
A3 OF A3

