


ALLOTMENT No 2 TO MANUEL MARQUEZ
CF. 72
Robt T. Jones, 1915

ALLOTMENT

Pacific Electric

D1226-81. Santa Monica Land & Water Co. to S.P.R. Febr
a strip along high tide about 600 feet wide through entire

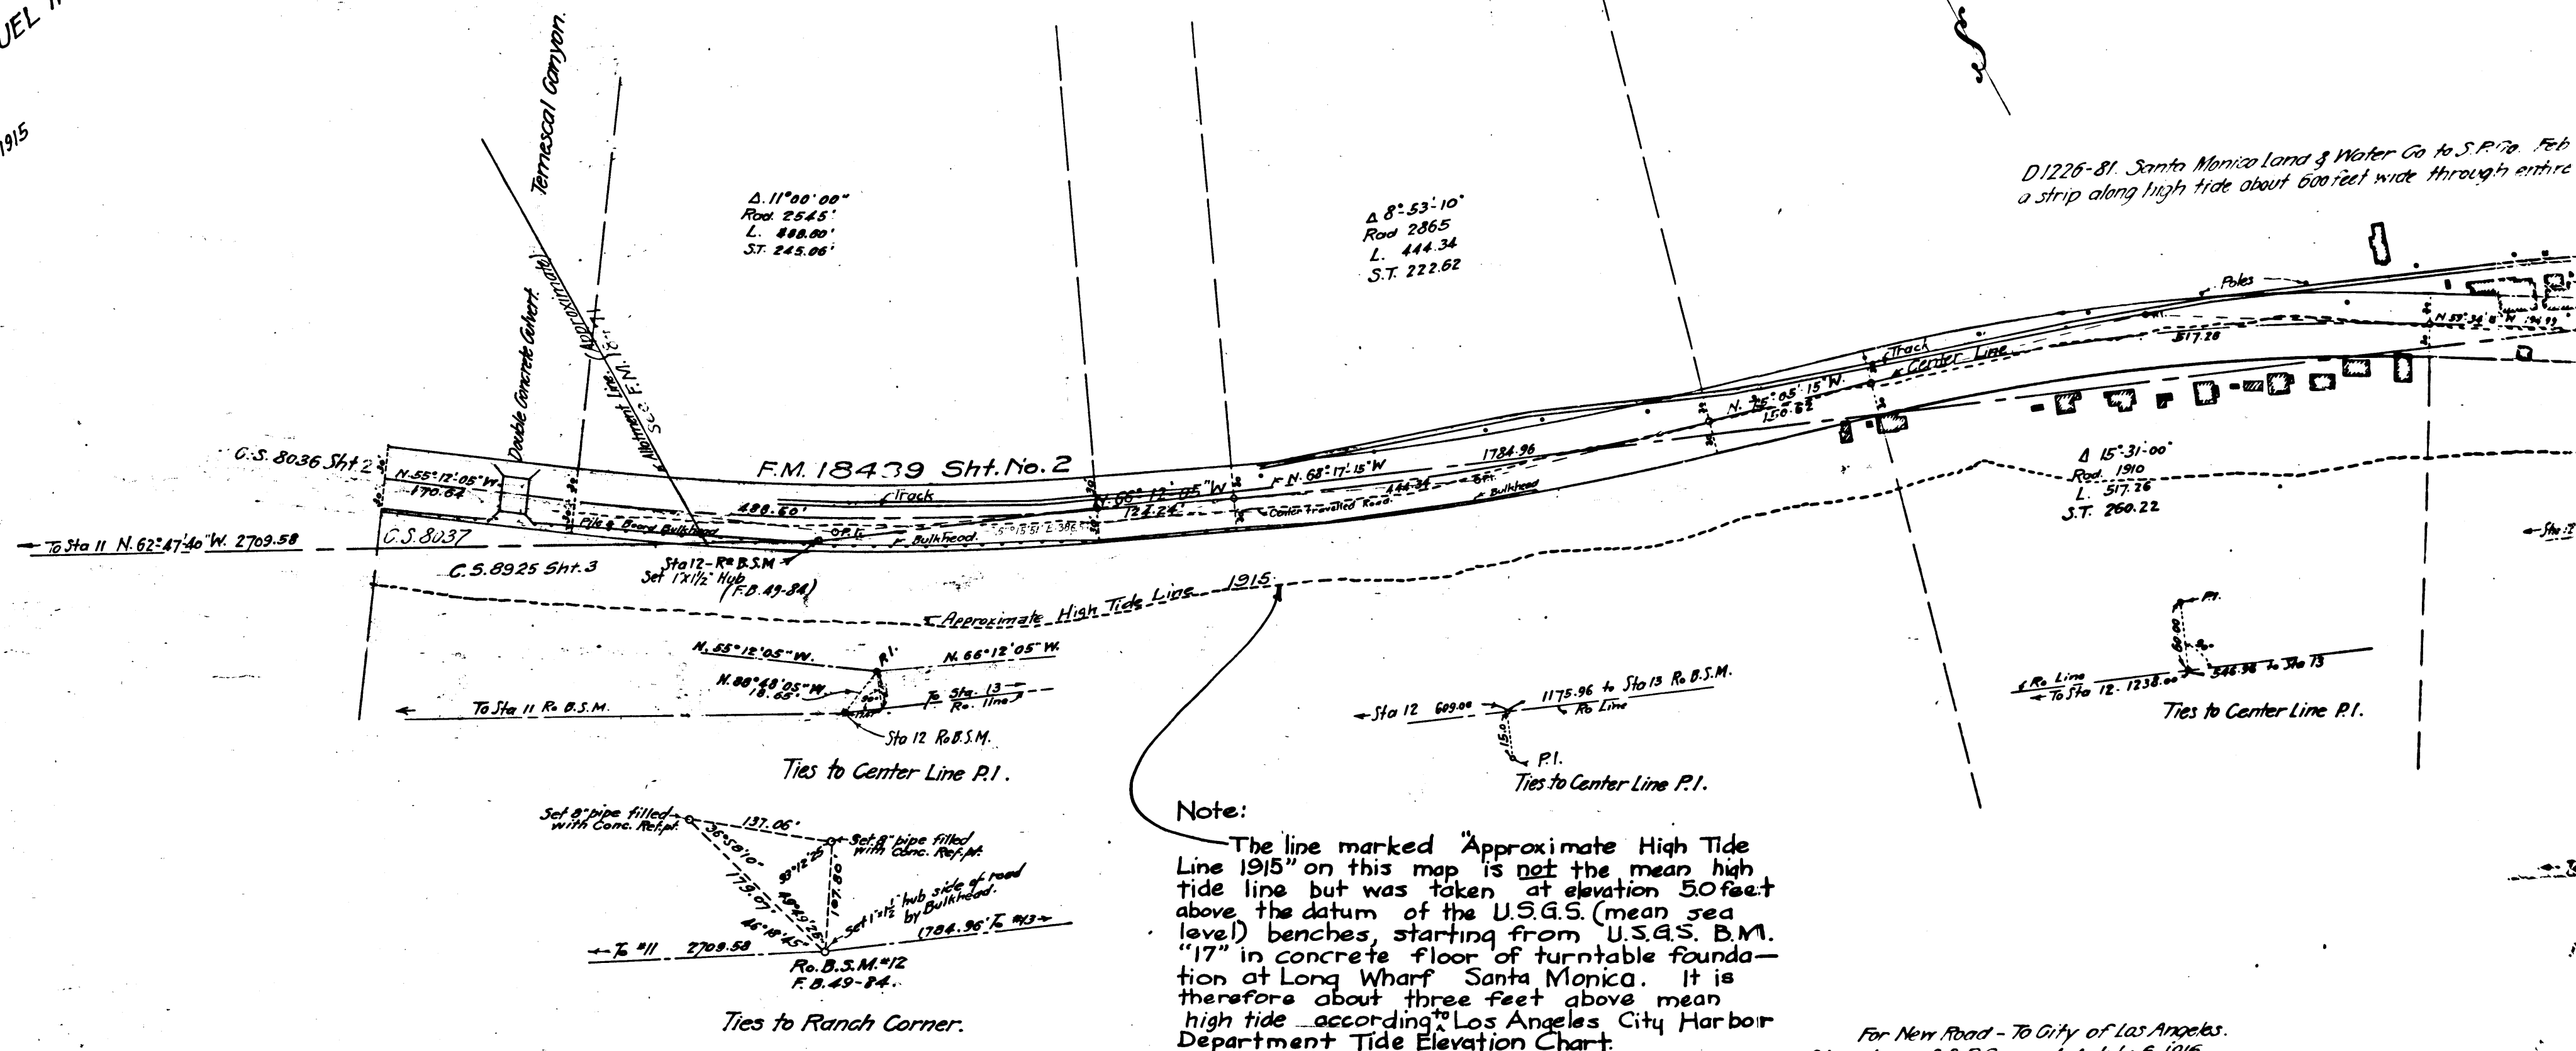


CS 8036-1

A1 OF A4

Pacific Electric Ry. 1915.

ALLOTMENT No 2 TO FRANCISCA
C.F. 72

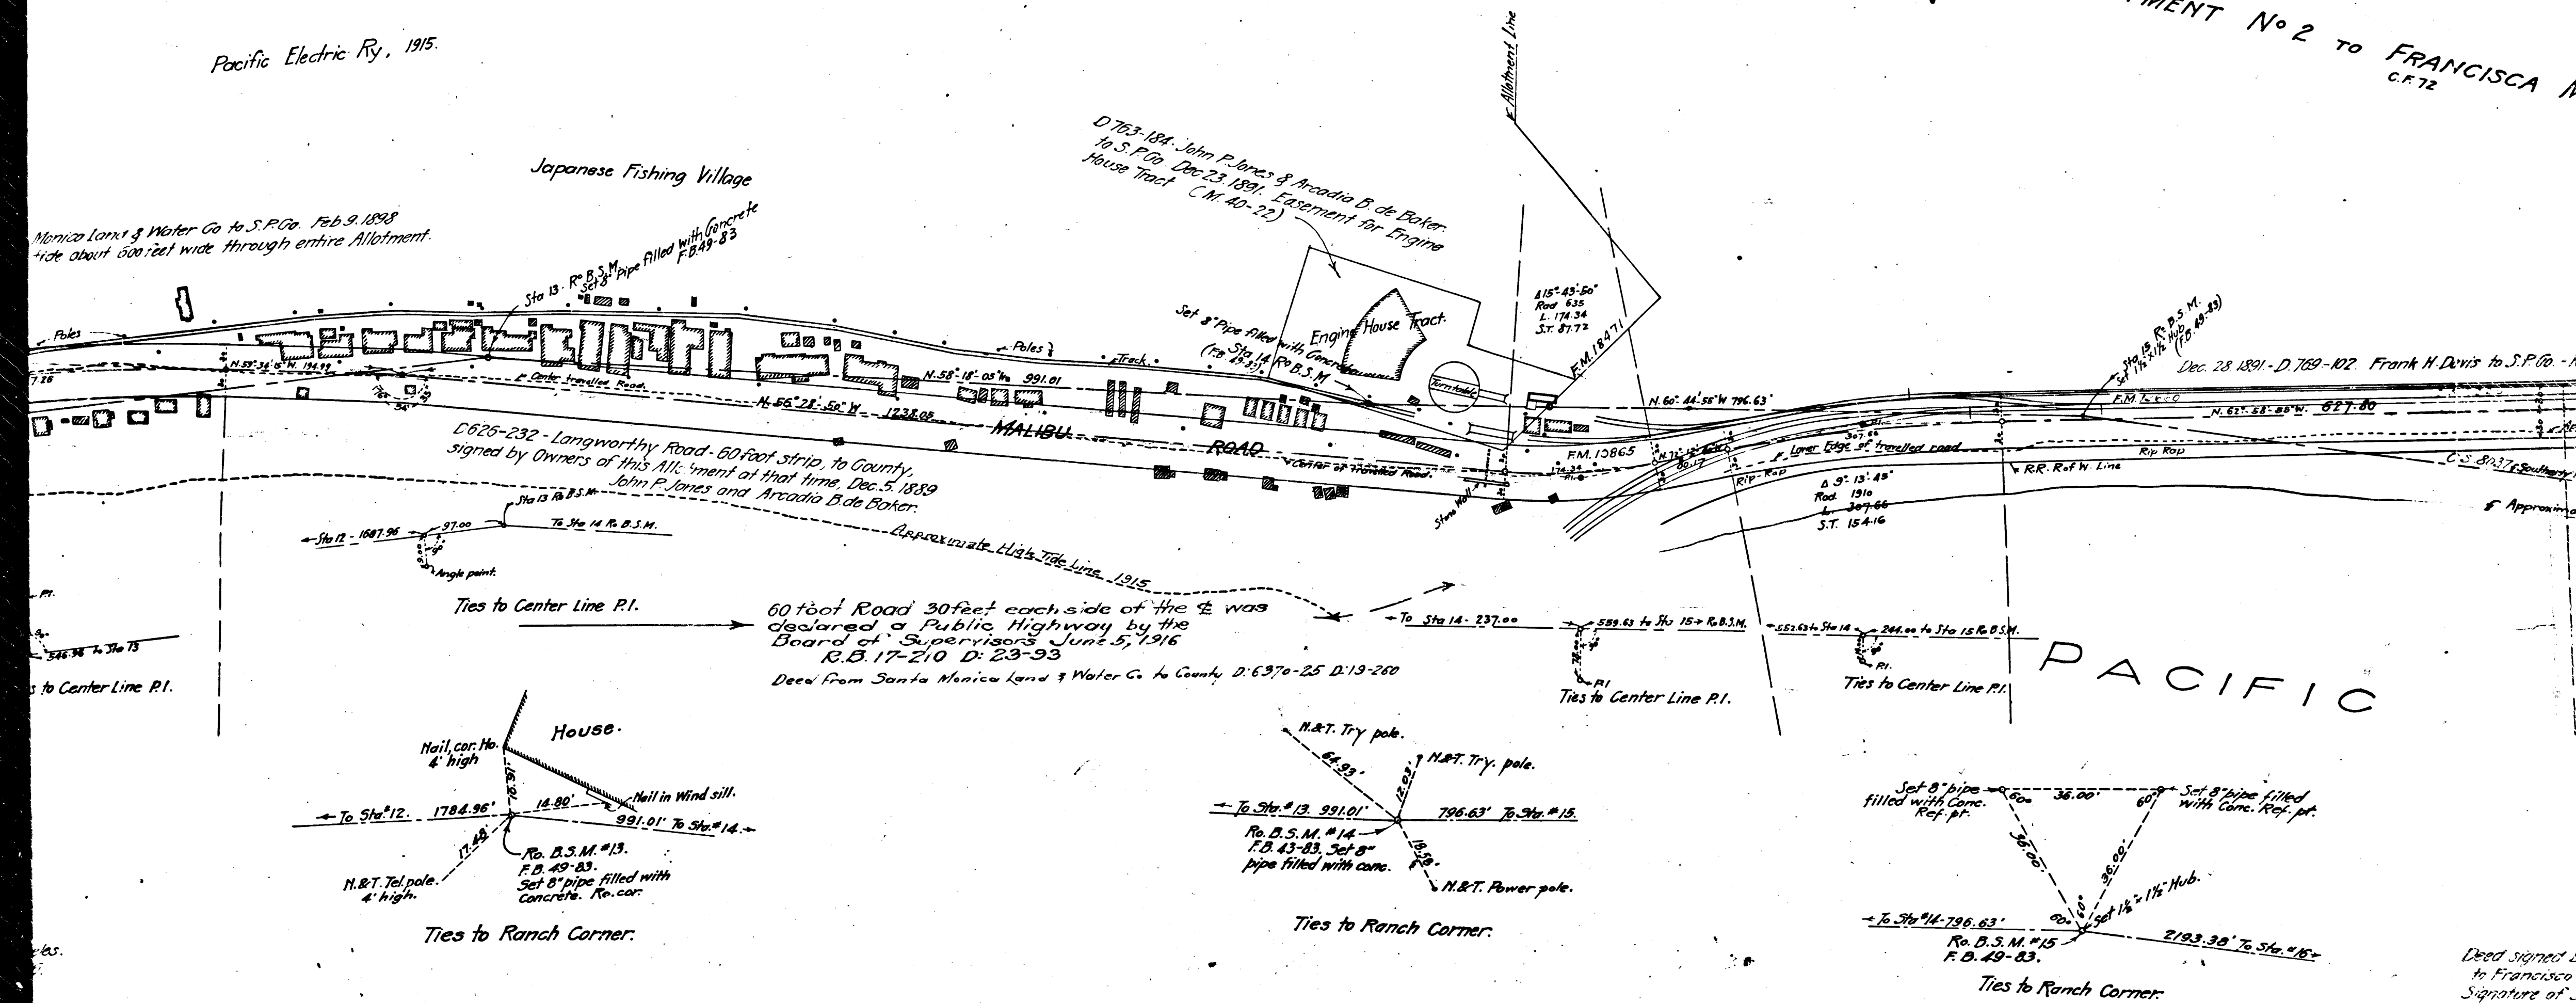


Deed signed &
to Francisco
Signature of _____

C	S	8	0	3	6	-	1
---	---	---	---	---	---	---	---

A 2 OF A 4

RANCHO BOCA DE SANTA MONICA
 P. 3-12, 13 M.R. 78-44 et seq
 M.R. 52-6, P. 3-20, 31 R.F. 7
 C.R. 72

Franchise granted to Santa Monica Outlook R.R.
 is made to the County Road. See Franchise Book
 Road Book 1-122 Road Declared Public Highway p.
 Road Book 11-220 Road Declared Public Highway p.
 D. 626-232 60 foot strip to L.A. County - Santa Monica
 Road Book 17-210 Road Declared Public Highway p.

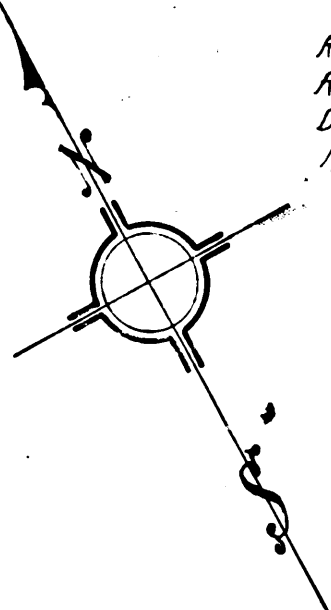


2 TO FRANCISCA M. DE RIOS
 C.R. 72

Arabella D. Huntington, 1915
 South to Ranch Line
 D. 5719-240 Oct 30, 1913.

SANTA MONICA HEIGHTS
 M.R. 37-52



TRACT No 1719
 M.B. 21-162, 163.

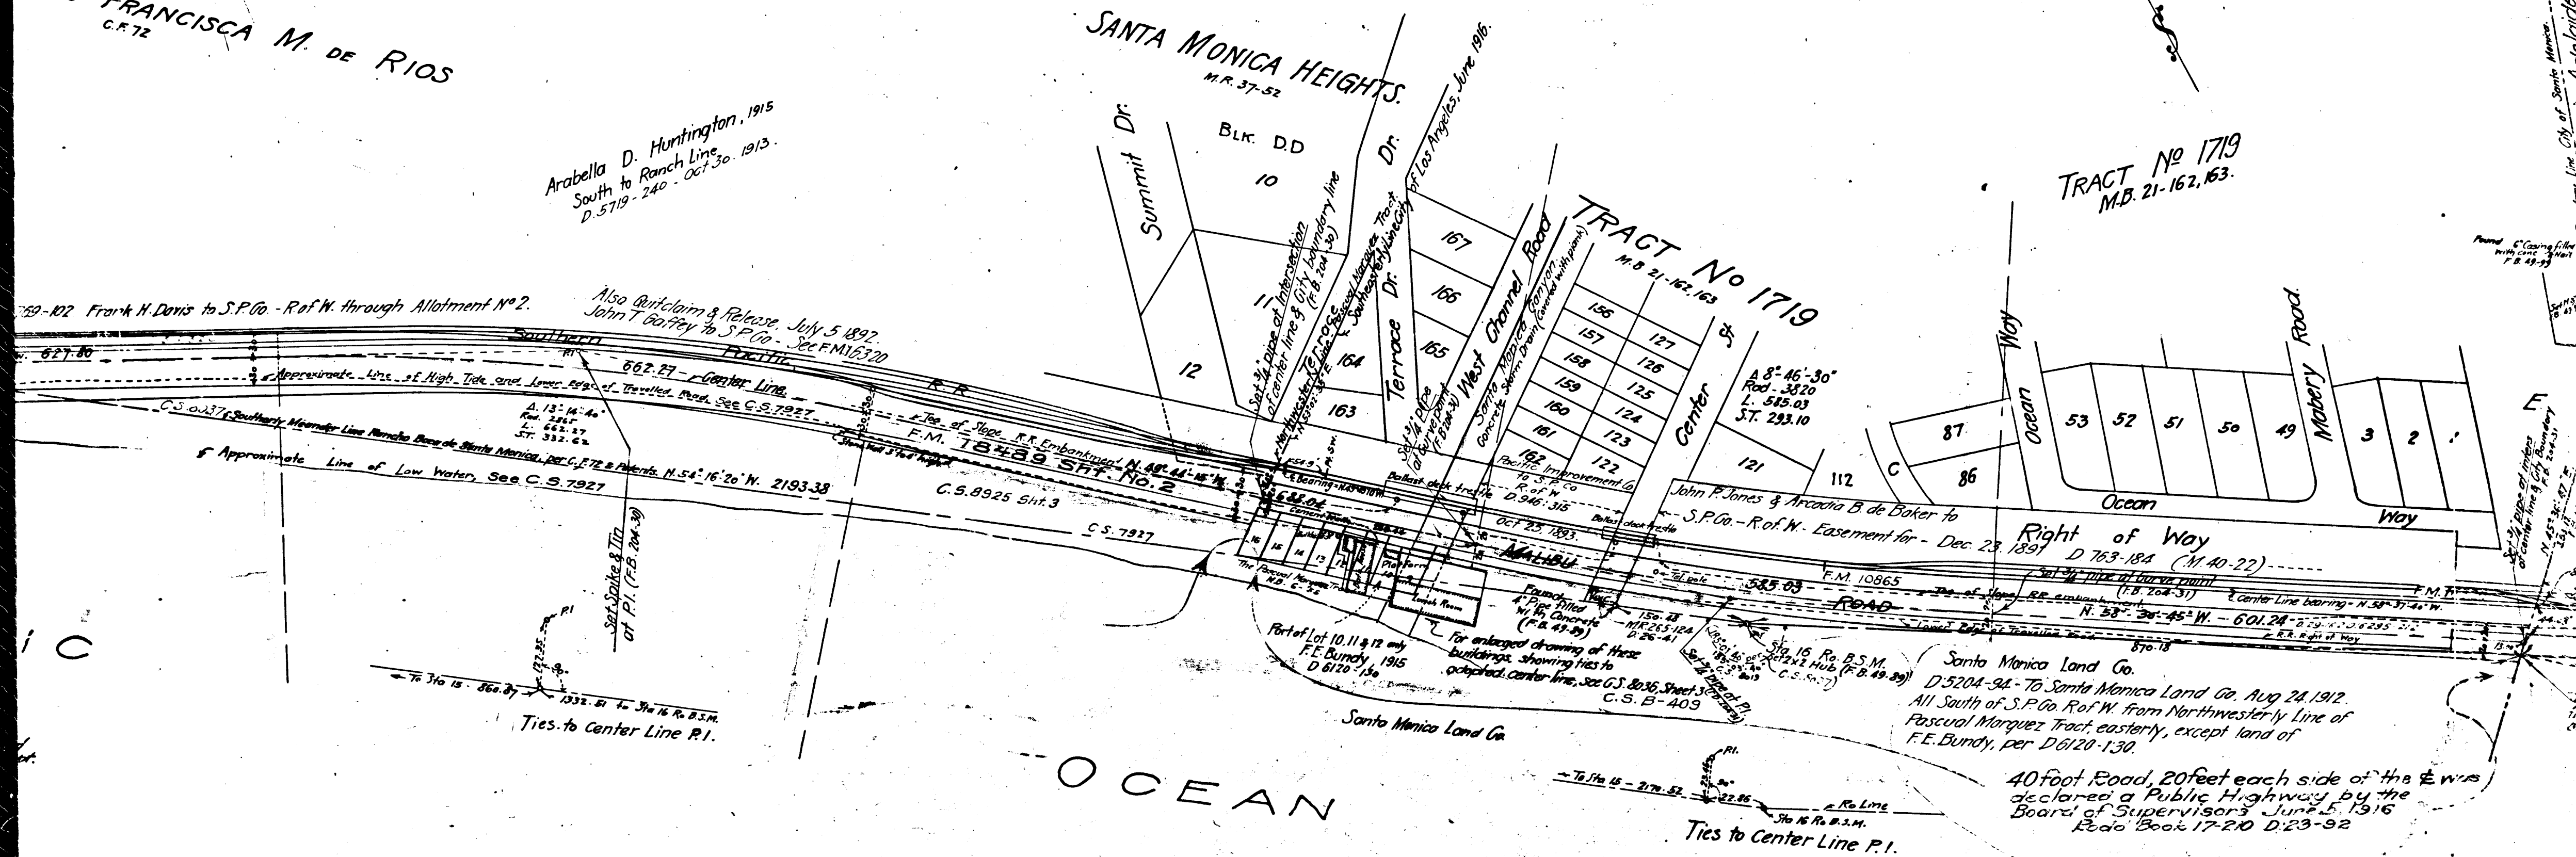

For New Road - To City of Los Angeles.
 Deed signed by Arabella D. Huntington, which covers 60 foot strip in Allot No 2
 to Francisca M. de Rios, outside of S.P.R. of W. June 30, 1916. Sent to City Council. July 3, 1916 D 6345-211 D 20-236
 Signature of S.P.Co. rec'd July 6, 1916.
 P.E. Ry


40 foot Road, 20 feet each side of the E. was
 declared a Public Highway by the
 Board of Supervisors June 5, 1916
 Road Book 17-210 D. 23-92

For New Road
 Deed to L.A. County, signed by Santa Monica Land Co. and
 F.E. Bundy & Ethel Bundy, June 29, 1916, Delivered to the
 Board of Supervisors July 3, 1916
 Signature of S.P.Co. rec'd July 6, 1916.
 P.E. Ry

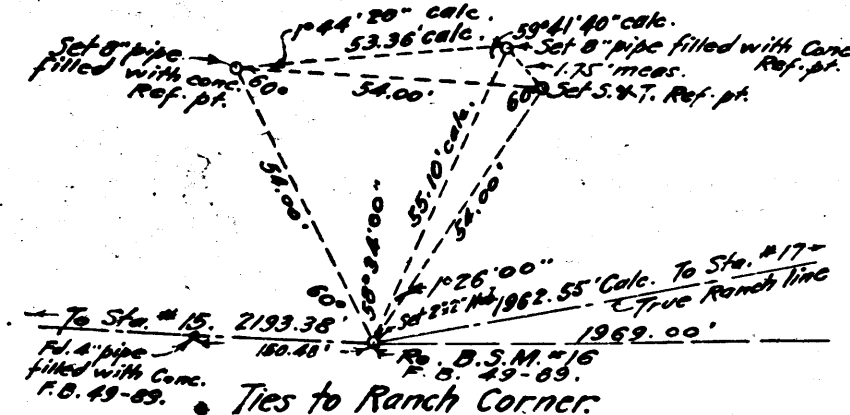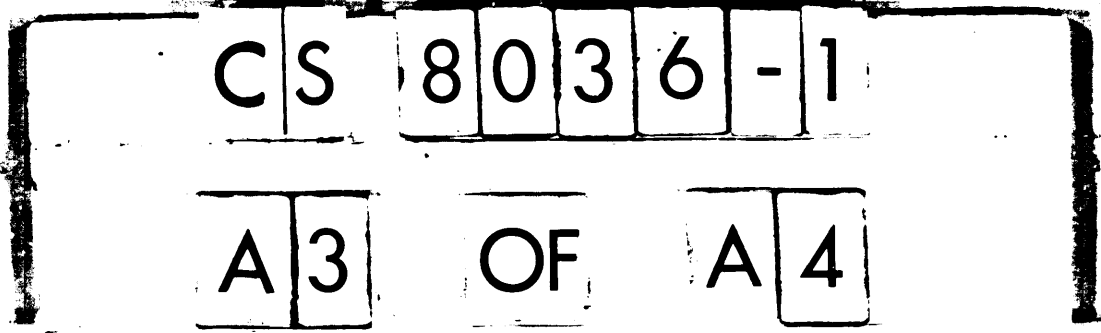

Franchise granted to Santa Monica Outlook R.R. for 50 Years from West Line, Santa Monica to Malibu Canyon, provided no obstruction is made to the County Road. See Franchise Book I-115, Ordinance O.S. 78 Book I-124, Sept 28-1891.
 Road Book I-122 - Road Declared Public Highway per Road Map Book 10-8, Jan. 4, 1876. D: 19-243 C.S. 8049
 Road Book II-220 - Road Declared Public Highway, Santa Monica to East Line Malibu Ranch, 40 feet wide, Jan. 24, 1910. D: 19-242
 D: 626-232 - 60 foot strip to L.A. County - Santa Monica Canyon to Malibu Ranch, Dec. 5, 1889, per C.S. Map 6735 D: 1-250
 Road Book 17-210 Road Declared Public Highway per C.S. 8036, Sheets 1, 2, & 3, June 5 1916. D: 23-92 et seq.

ACT No 1719
 M.B. 21-162, 163.

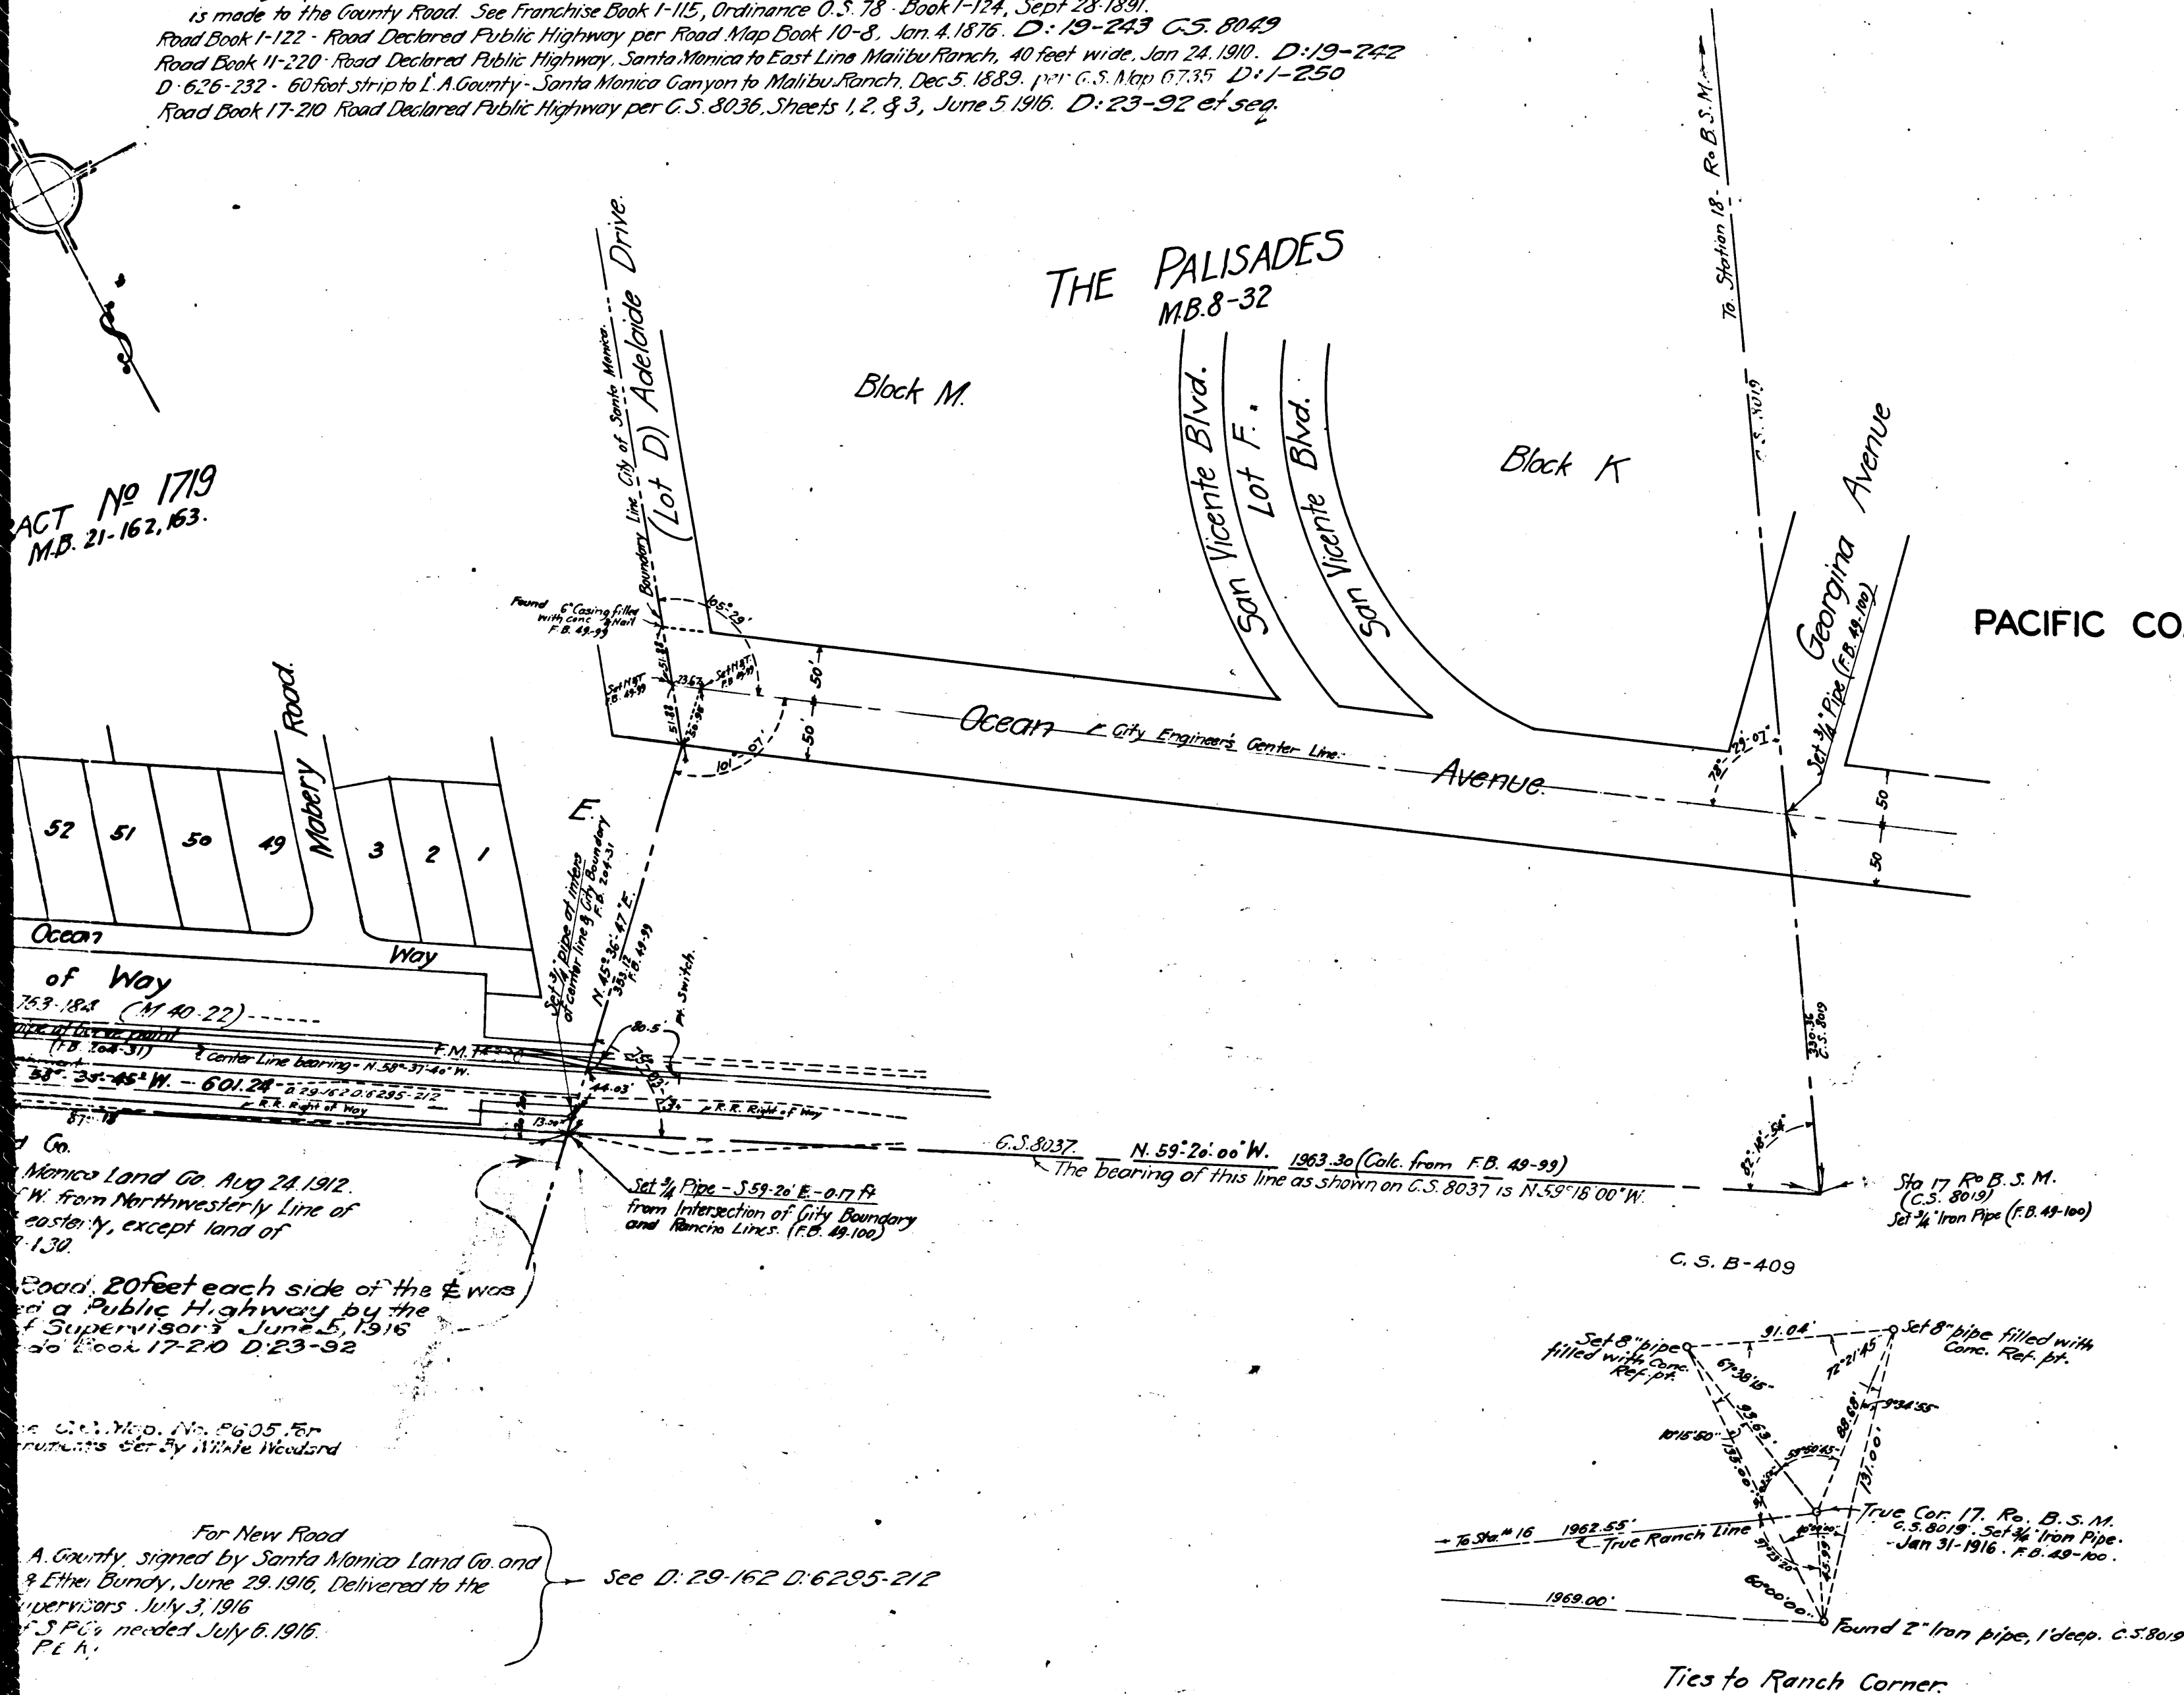

MAP
 OF
MALIBU ROAD
 FROM WESTERLY BOUNDARY LINE
 SANTA MONICA TO TEMESCAL CANYON
 JAN. 1916 J.E. ROCKHOLD, COUN.
 SCALE: 1"=100'

Surveyed under Instructions of the Board of Supervisors
 Bearings based on Solar Observation taken near Long
 Field Work by Comly - Skeggs.
 Office Work by Warren.
 Checked by Timmons-Macy-Levy.
 F.B. 49 - 71-101, F.B. 43-100, 136-151.
 See C.S. 8049
 See C.S. 6735
 See C.S. 7927

Establishing name of Malibu Rd in L.A. City Ord. 36133
 For State Highway see F.M. 18489 Sht. No. 2
NEG. No 33-1

I.M. 58

CS	8	0	3	6	-	1
A	4	OF	A	4		