


not above mean
Angeles City Harbor
Chart.

C	S	8	0	3	6	-	2
A	1			OF		A	6

ALLOTMENT NO. 2 TO BONIFACIO MARQUEZ.

C. F. 72.

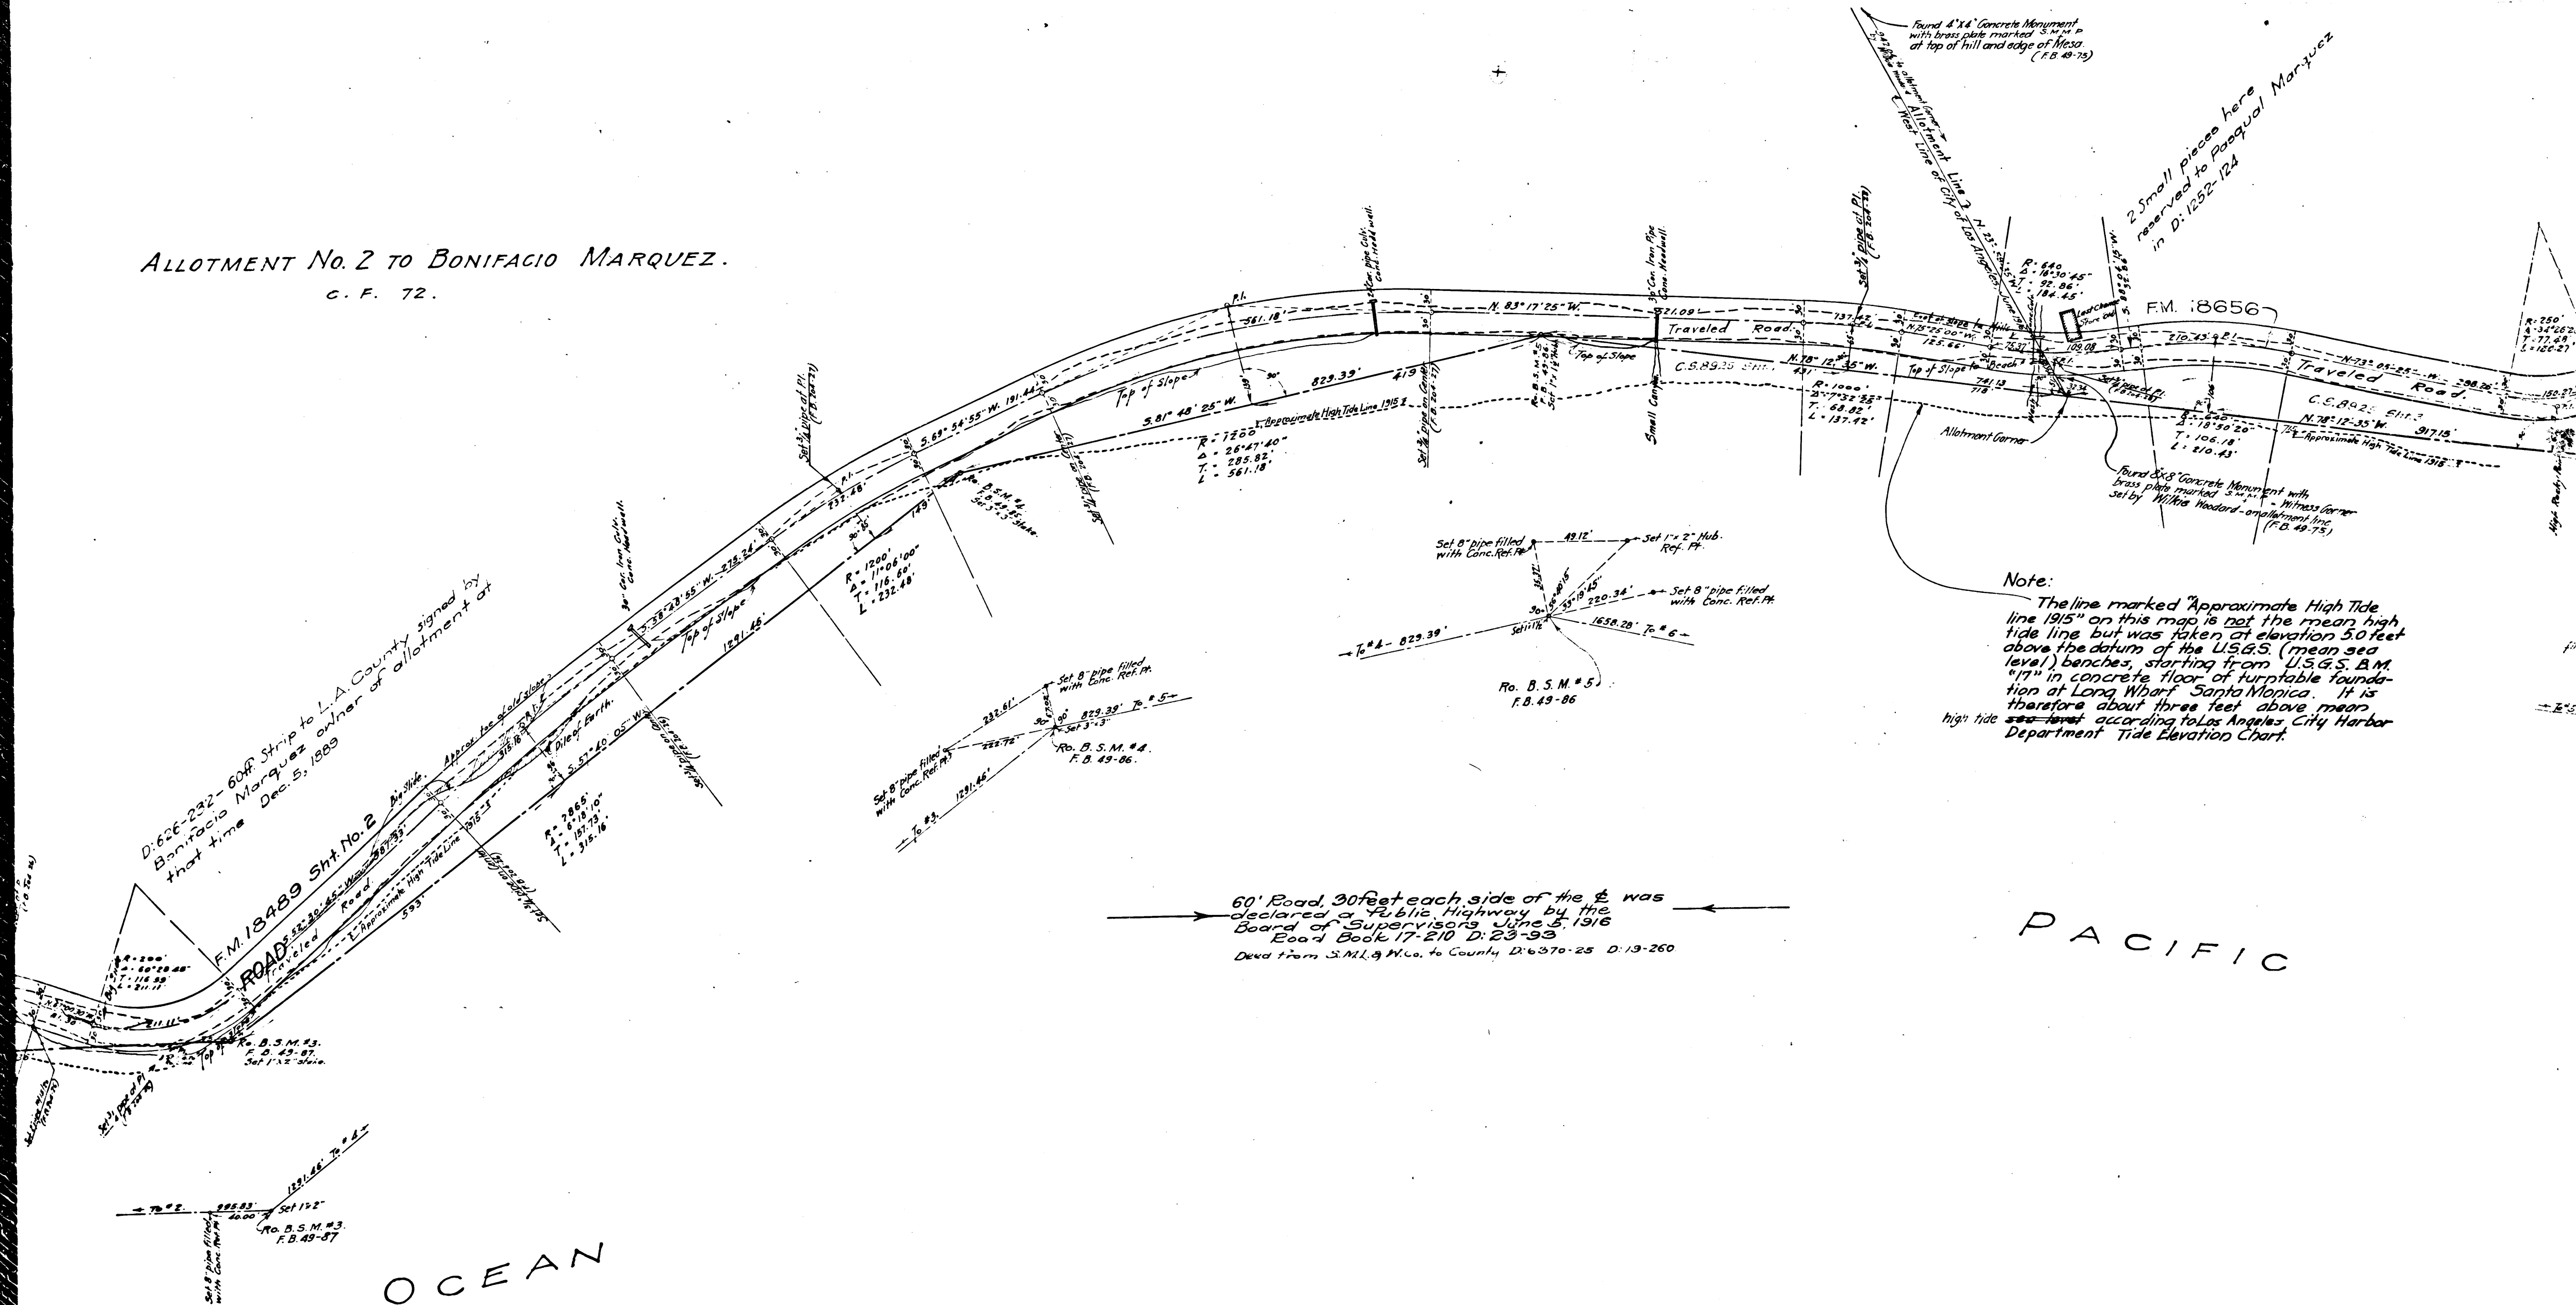

Note:

The line marked 'Approximate High Tide line 1915' on this map is not the mean high tide line but was taken at elevation 5.0 feet above the datum of the U.S.G.S. (mean sea level) benches, starting from U.S.G.S. B.M. #17 in concrete floor of turntable foundation at Long Wharf Santa Monica. It is therefore about three feet above mean high tide ~~and~~ according to Los Angeles City Harbor Department Tide Elevation Chart.

60' Road, 30 feet each side of the center line was declared a Public Highway by the Board of Supervisors June 5, 1916 Eood Book 17-210 D: 23-93 Deed from S.M.L. & W.Co. to County D: 6370-25 D: 19-260


PACIFIC

OCEAN

For New Road
Owners: O.F. Brant, R.C. Gillis, Clark & Sherman Land Co.
(Title is vested in Title Insurance and Trust Co.) and M.H. Sherman
Signature of (O.F. Brant et al) needed July 6, 1916
(M.H. Sherman)

CS 8036-2
A2 OF A6

ALLOTMENT No. 3 TO PASQUAL MARQUEZ. C. F. 72.

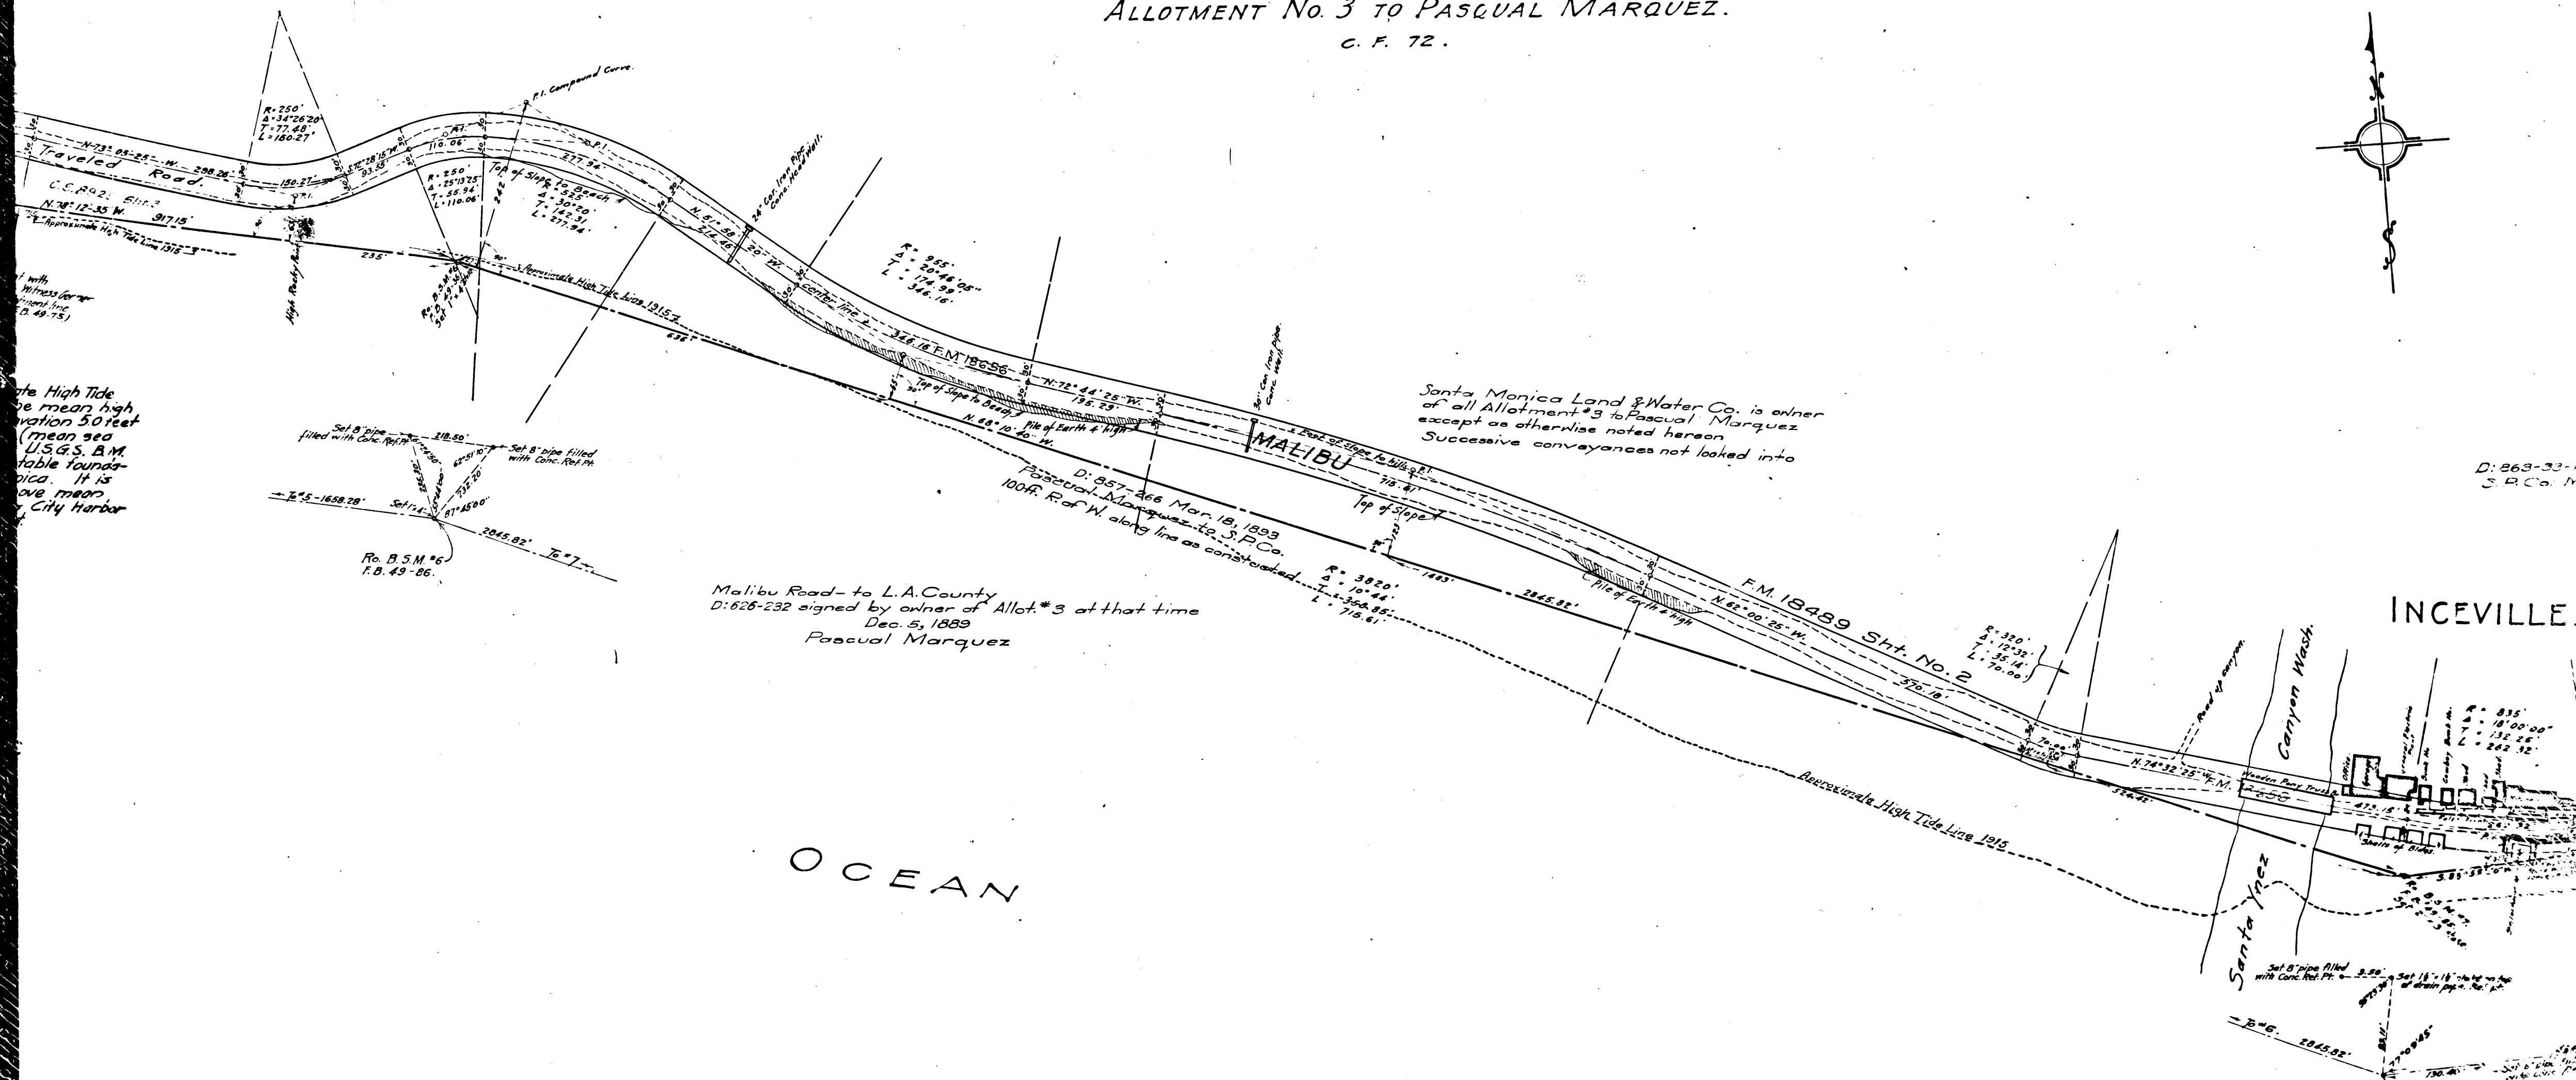

For New Road
Owners; S.P.Co., Santa Monica Land & Water Co., Pasqual Marquez, P.E. Ry. (Lessee)
Deed signed by S.M.L. & W. Co. June 9, 1916 delivered to Board June 26, 1916 to be sent City
Signature of { Pasqual Marquez } Needed July 6, 1916
 { S.P.Co. }
 { P.E. Ry. }

CS	8036-2
A3	OF A6

ALLOTMENT NO. 2 TO RAMONA M. DE BAKER. C. F. 72.

D: 869-33-Pasqual Marquez to S. R. Co. Mar 25, 1893 - 19.9 Acre piece.


INCEVILLE.

Note:
The line marked "Approximate High Tide Line 1915" on this map is not the mean high tide line but was taken at elevation 50 feet above the datum of the U.S.G.S. (mean sea level) benches, starting from U.S.G.S. B.M. "17" in concrete floor of turntable foundation at Long Wharf Santa Monica. It is therefore about three feet above mean high tide level according to Los Angeles City Harbor Department Tide Elevation Chart.


60 feet, 30 feet each side of the E. wa. declared a Public Highway June 5, 1916. E.B. 17-210 D: 23-93. Deed from S.M.L. & W. Co. J. C. S. 10-23 J. 19-250. D: 23-92-95 - R.B. 17-210

For New Road
Owners: Santa Monica Land & Water Co., S.R.Co. (P.E. Lessee)
Deed signed by S.M.L. & W. Co. June 9, 1916 delivered to Board June 26, 1916 D: 6370-25 D: 19-260
to be sent to City
Signature of {S.R.Co. P.E. Ry Co.} Needed July 6, 1916

CS 8036-2
A4 OF A6

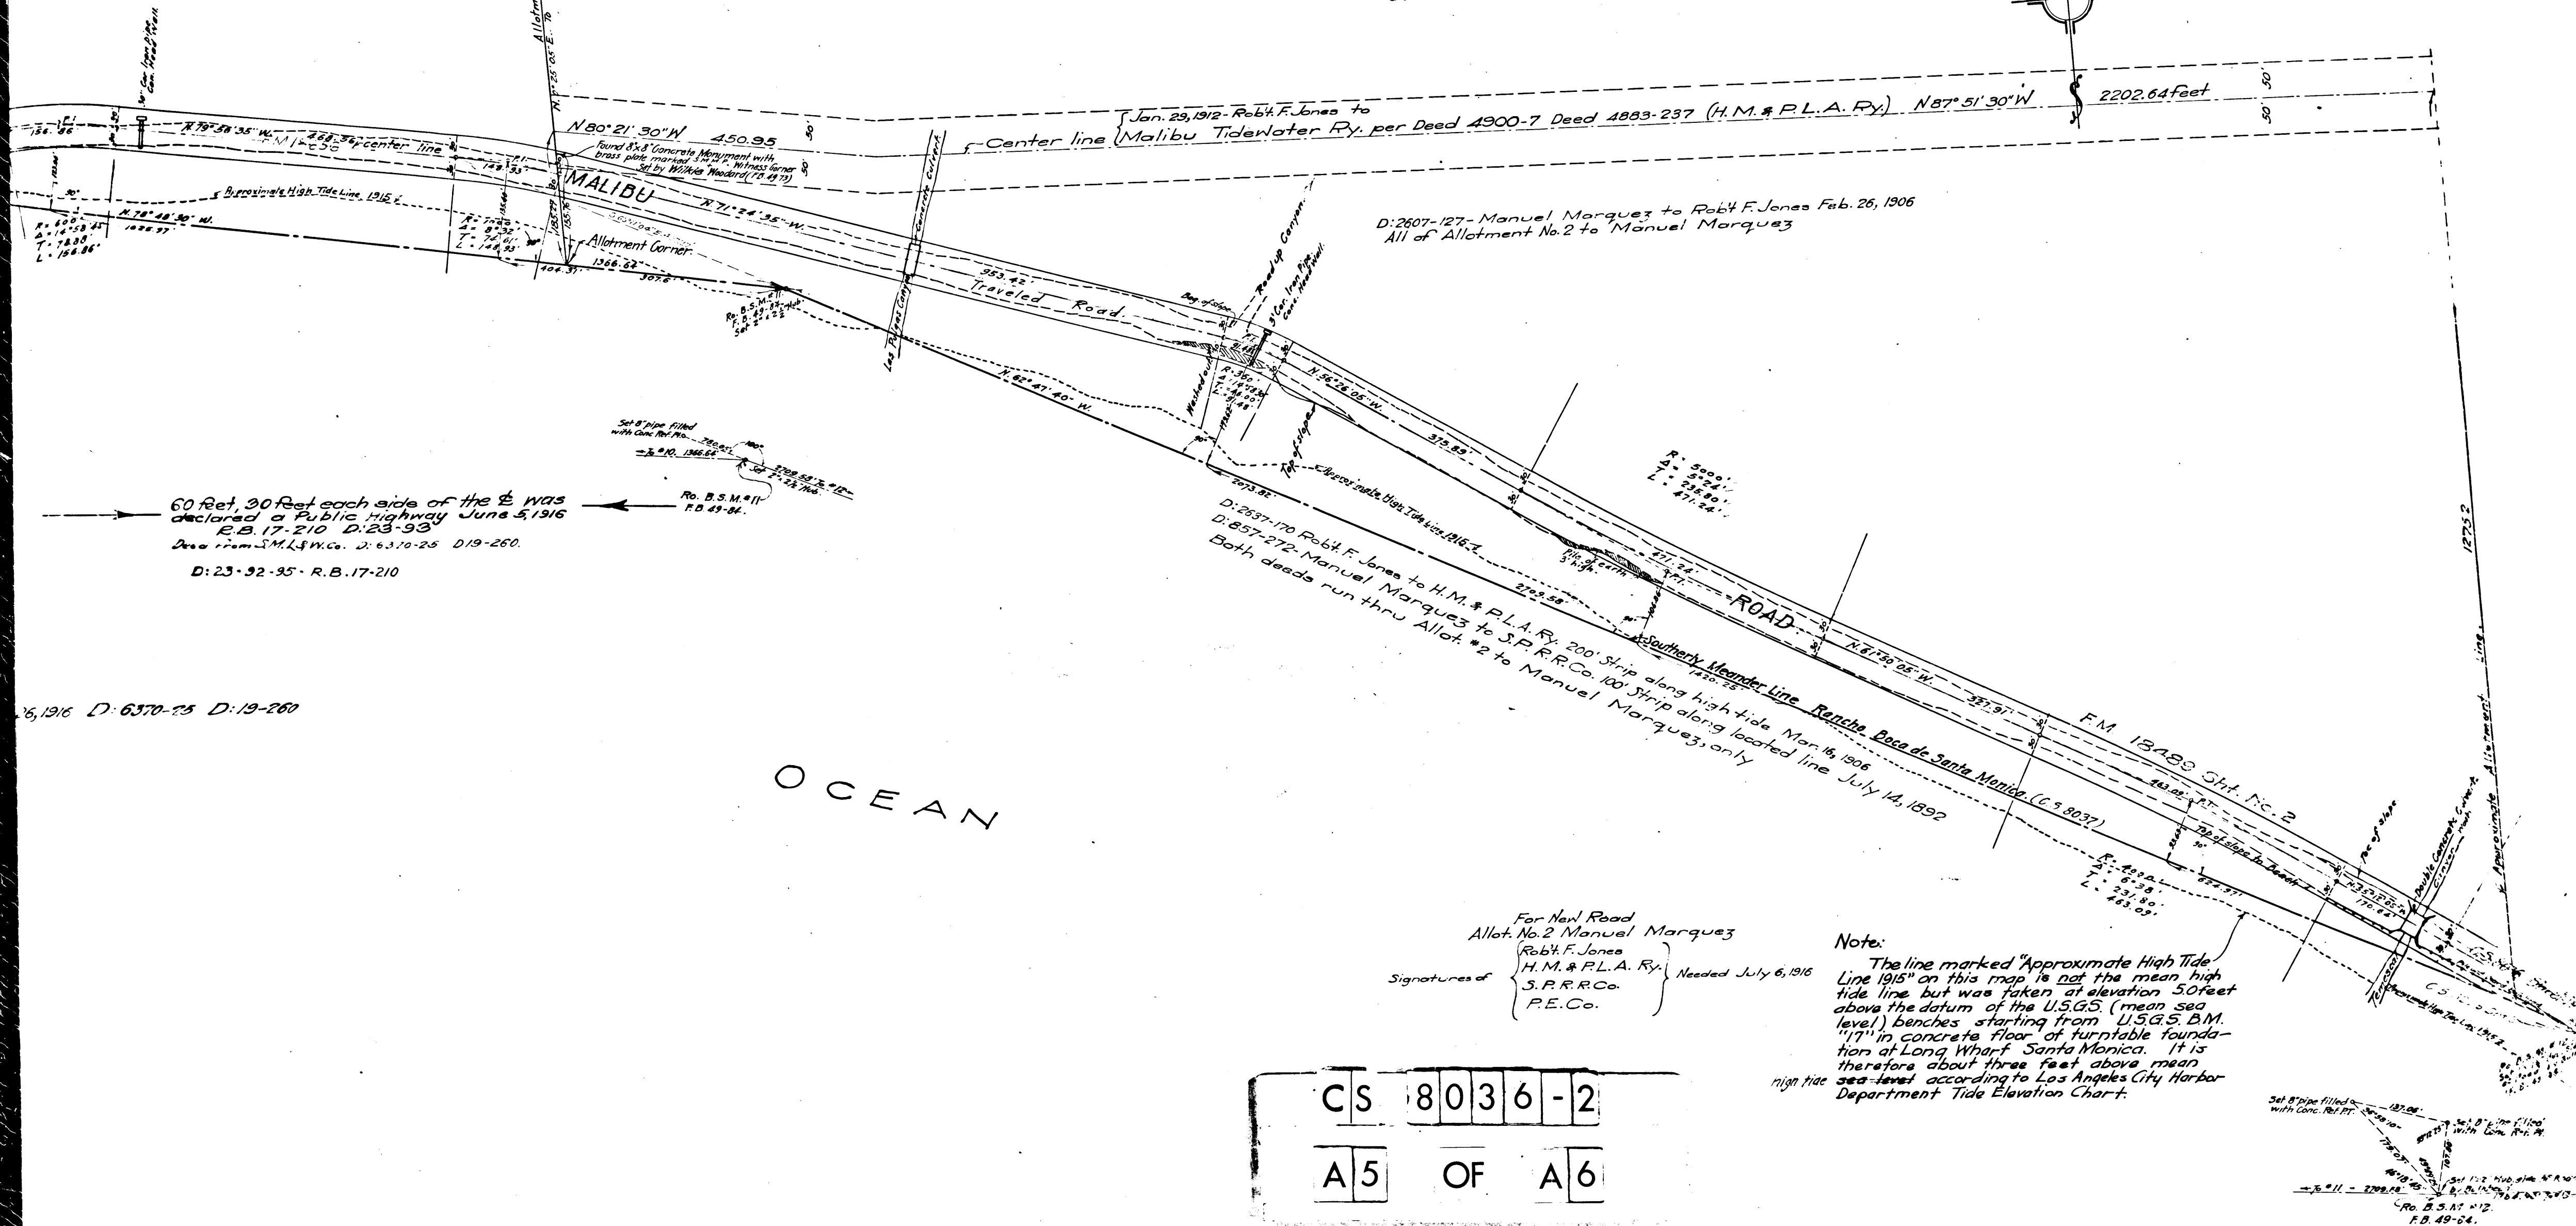

ALLOTMENT No. 2 to MANUEL MARQUEZ.
C. F. 72.

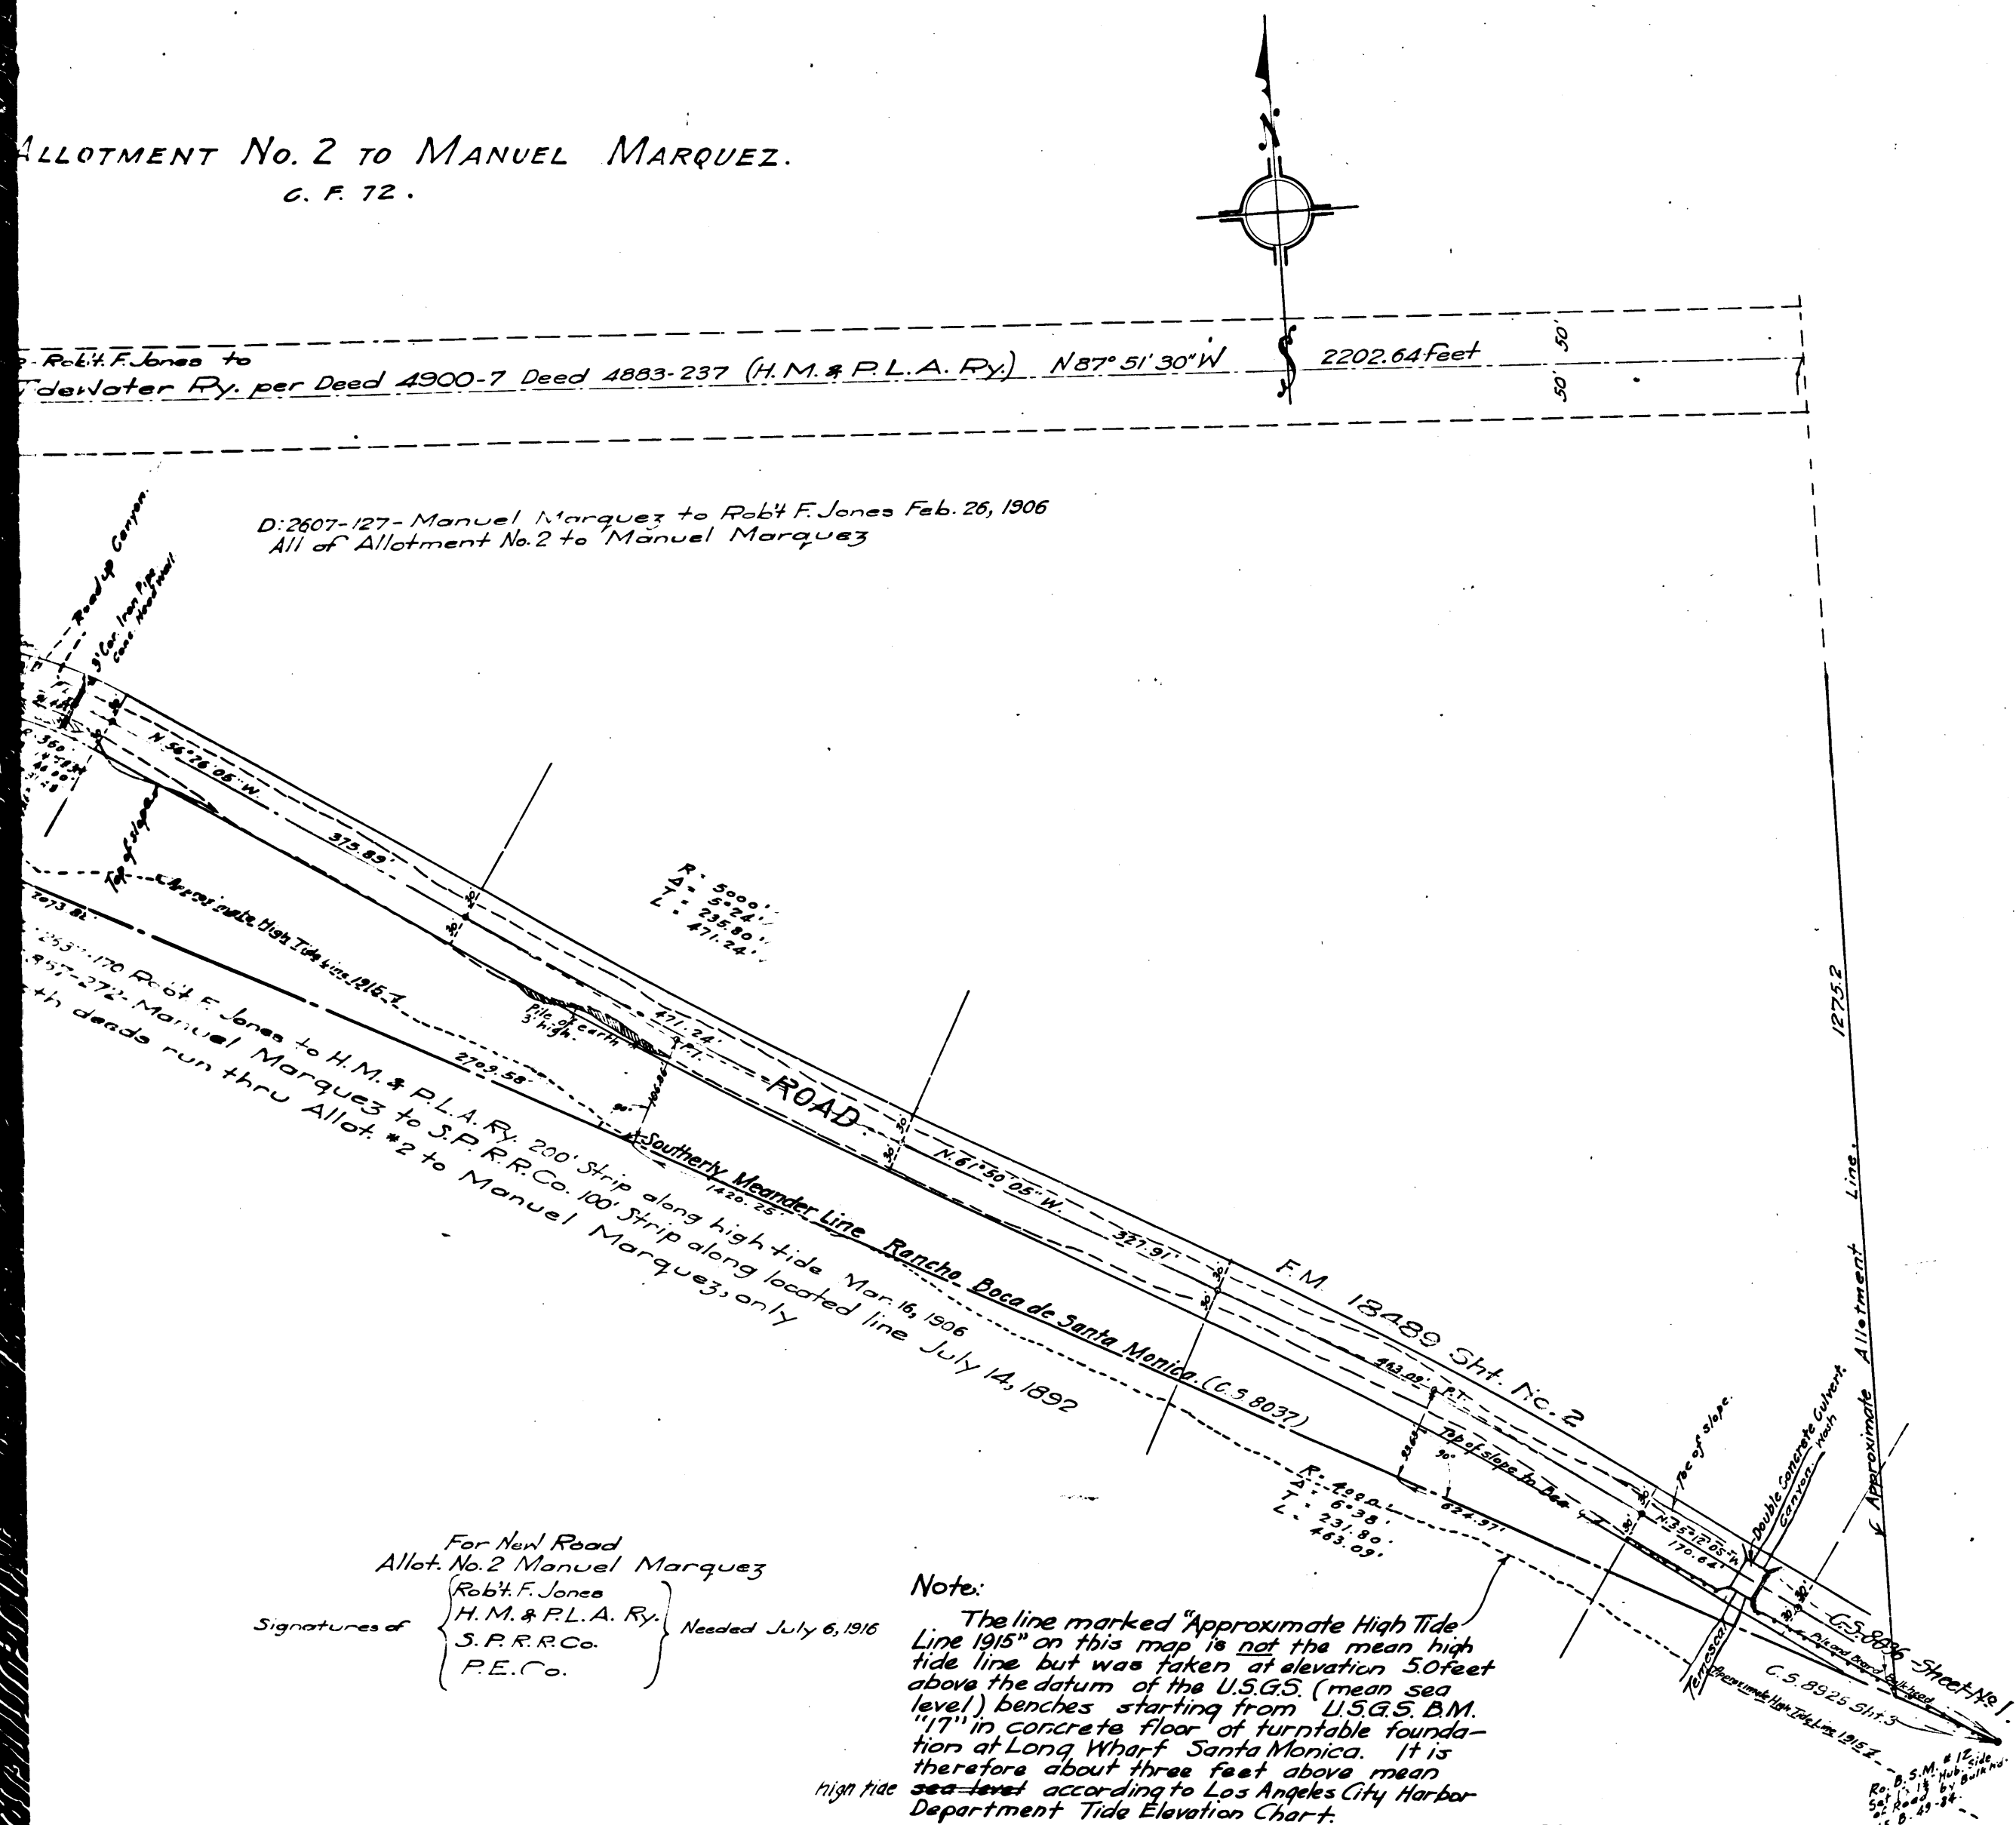

MAP OF MALIBU ROAD.

PACIFIC COAST HIGHWAY
FROM TEMESCAL CANYON
TO WEST LINE OF RANCHO BOCA DE SANTA MONICA.

MARCH 1916. J.E. ROCKHOLD. COUNTY SURVEYOR.

SCALE 1" = 100'

Surveyed under Instructions of the Board of Supervisors per Order dated Jan. 25-1915.

Bearings based on Solar Observation taken near Long Wharf.

Field Work by Comly
Office Work by Warren & Brown.
Traced by Slavin.
Checked by Warren.
F.B. 49-84-88, F.B. 202-1-26.

Establishing name of Malibu Road, L.A. City Ord. 35133

See C.S. 8049
See C.S. 6735 I.M. 58

Jan. 4, 1876 Road declared a Public Highway from Santa Monica to Malibu Lake R.B. 122 D. 249 C.S. 8049.
Dec. 5, 1889 Deed to L.A. County for 60' strip Santa Monica Canyon to Malibu Ranch (not signed by owners) D. 676-75.
Jan. 24, 1910 Malibu Road declared a Public Highway 40 feet wide from Santa Monica to east line of Rancho R.B. 122 D. 249.
Note: The deed and declarations noted above were not along same alignment as shown on this map.
June 5, 1916 Malibu Road declared a Public Highway as shown on C.S. 8036 Sheets 1, 2 and 3 R.B. 17-210 D.B. -98 et seq.

For State Highway see C.S. 8489 Sht. No's. 1 & 2

For New Road
Allot. No. 2 Manuel Marquez
Robt. F. Jones
H. M. & P. L. A. Ry.
S. P. R. R. Co.
P. E. Co.
Signatures of } Needed July 6, 1916

Note:
The line marked "Approximate High Tide Line 1915" on this map is not the mean high tide line but was taken at elevation 50 feet above the datum of the U.S.G.S. (mean sea level) benches starting from U.S.G.S. B.M. "17" in concrete floor of turntable foundation at Long Wharf, Santa Monica. It is therefore about three feet above mean sea-level according to Los Angeles City Harbor Department Tide Elevation Chart.

CS	8036-2
A6	OF A6

