


M. B. 21 - 162-163.


CURVE DATA.
Adopted center line.
 $\Delta = 8^{\circ} 46' 30''$
Rad = 3820'.
T = 293.10'.
L = 585.03'.

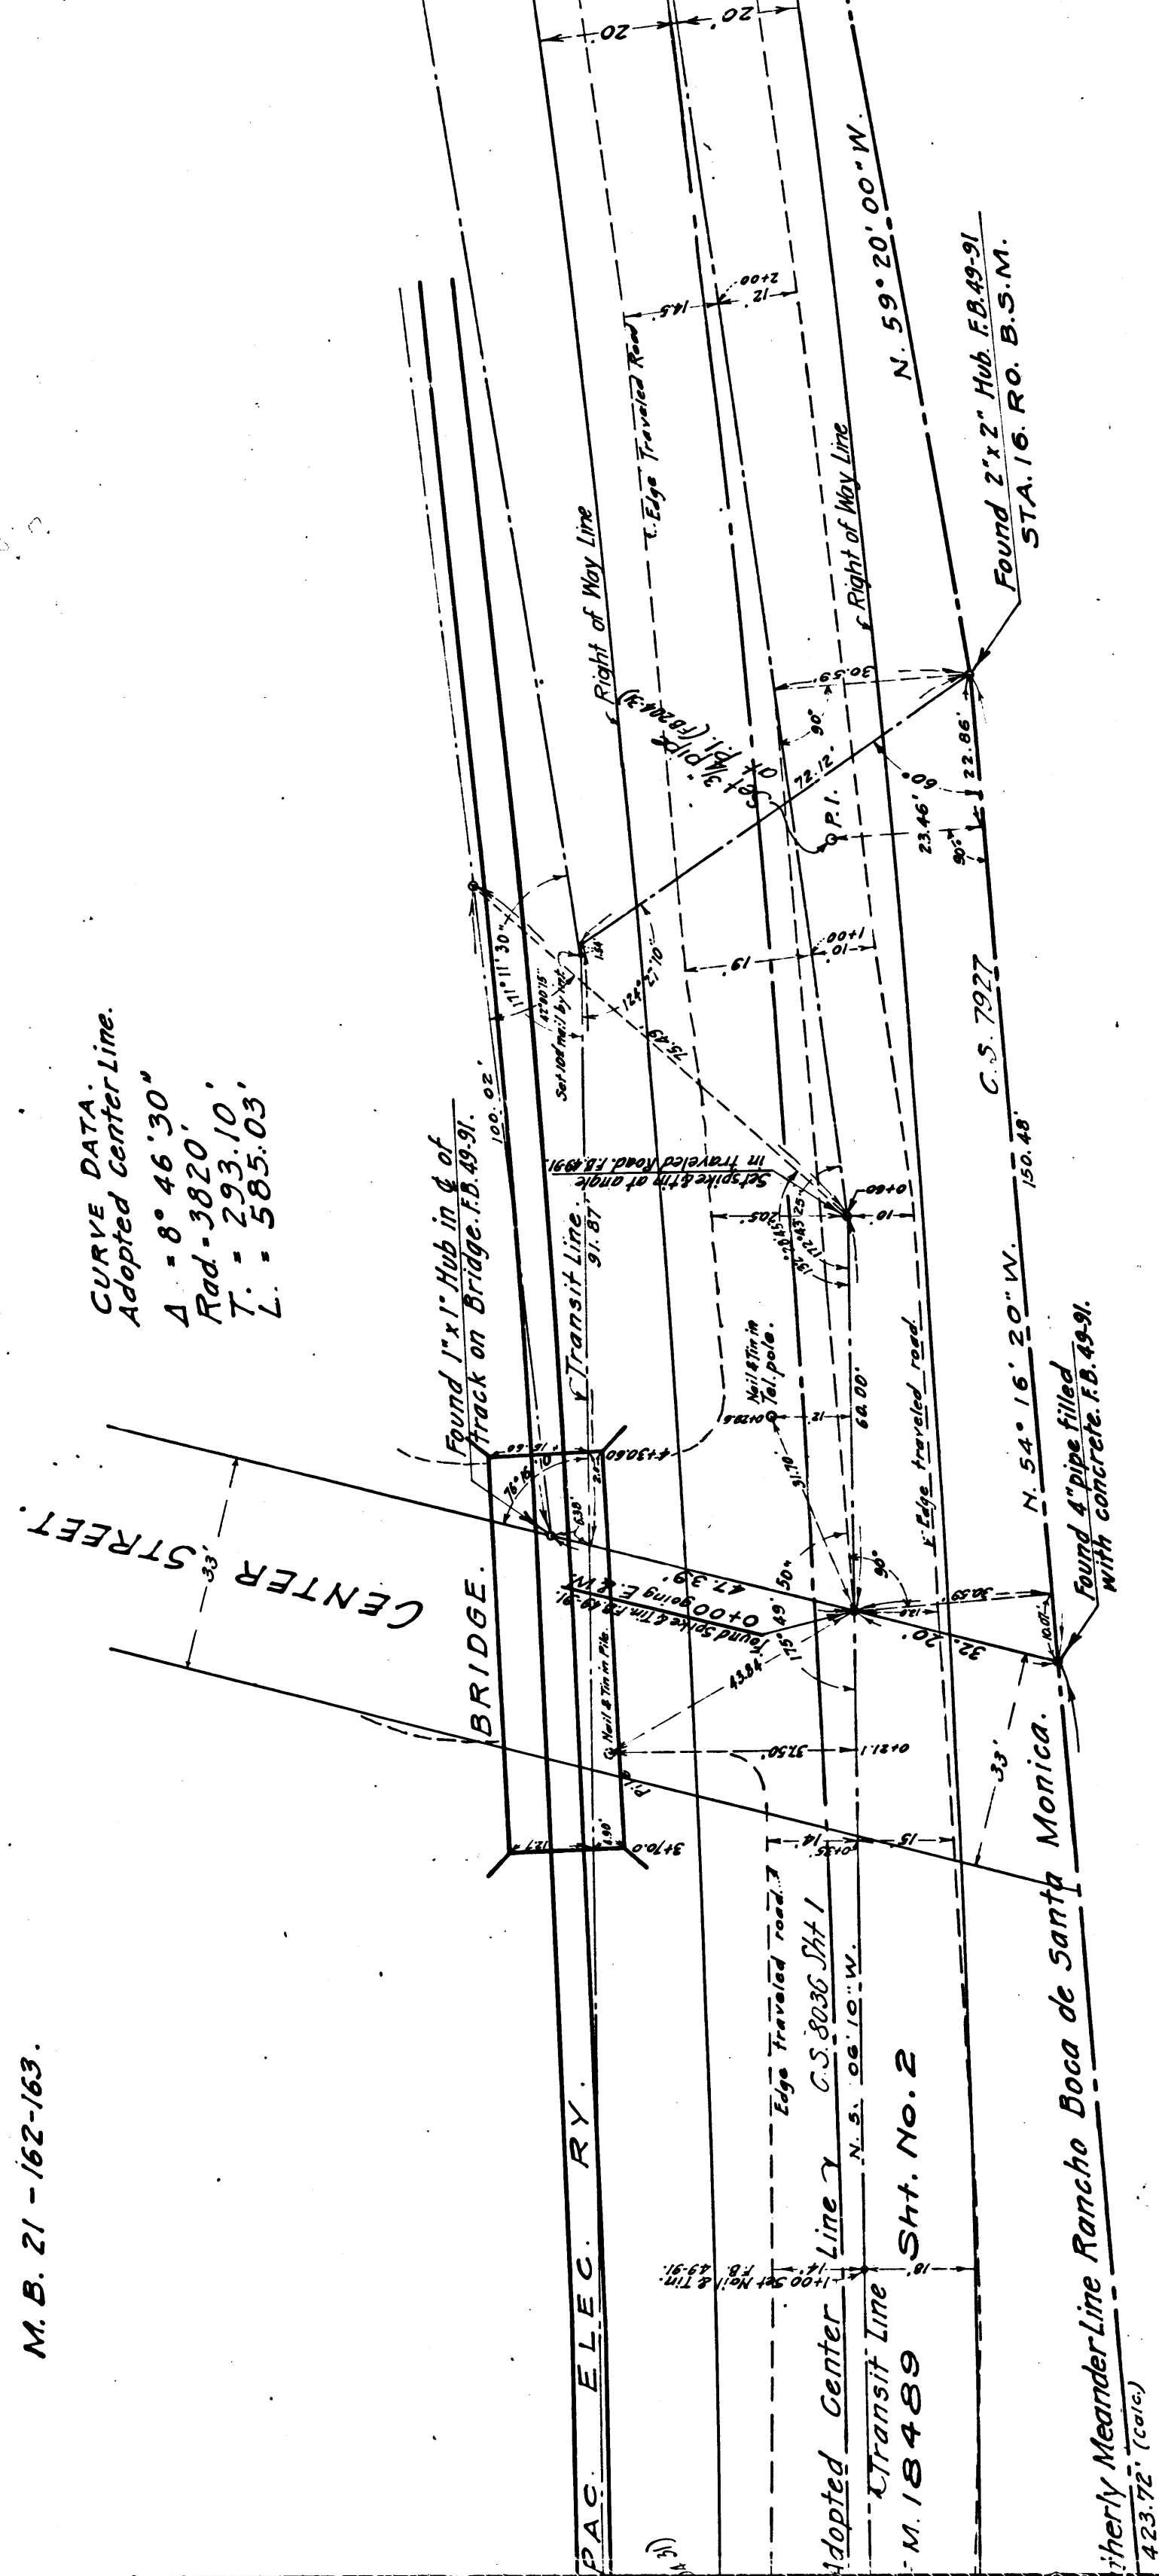

PACIFIC COAST

CS 8036-3
A2 OF A3

OCEAN.

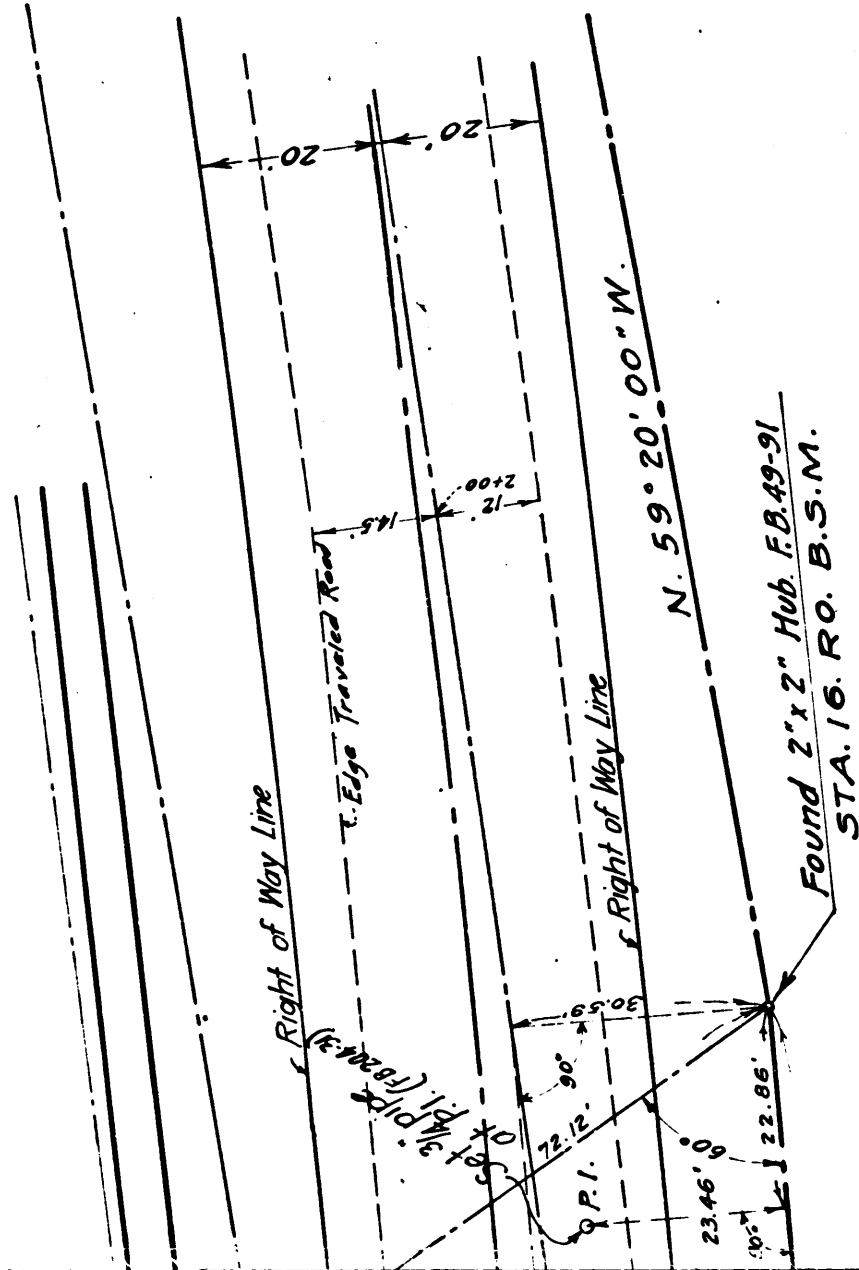

MAP
OF A PORTION OF
MALIBU ROAD.
SHOWING
PACIFIC COAST HIGHWAY

BATH HOUSE AND ADJACENT BUILDINGS
AT MOUTH OF SANTA MONICA CANYON.

MARCH 1916.

J.E. ROCKHOLD. COUNTY SURVEYOR.

SCALE: 1" = 20'

Surveyed under Instructions of the Board of Supervisors per Order dated Jan 25-1915.
Bearings based on Solar Observation taken near Long Wharf.

Field Work by Comly.
Office Work by Warren.
Traced by Slavin.
Checked by
F.B. 49 - 88-102, F.D. 43-100.

For State Highway see F.M. 18489 Sheet No. 2

NEG. No 33-3

I.M. 58

CS		8	0	3	6	-	3
A	3	OF				A	3