

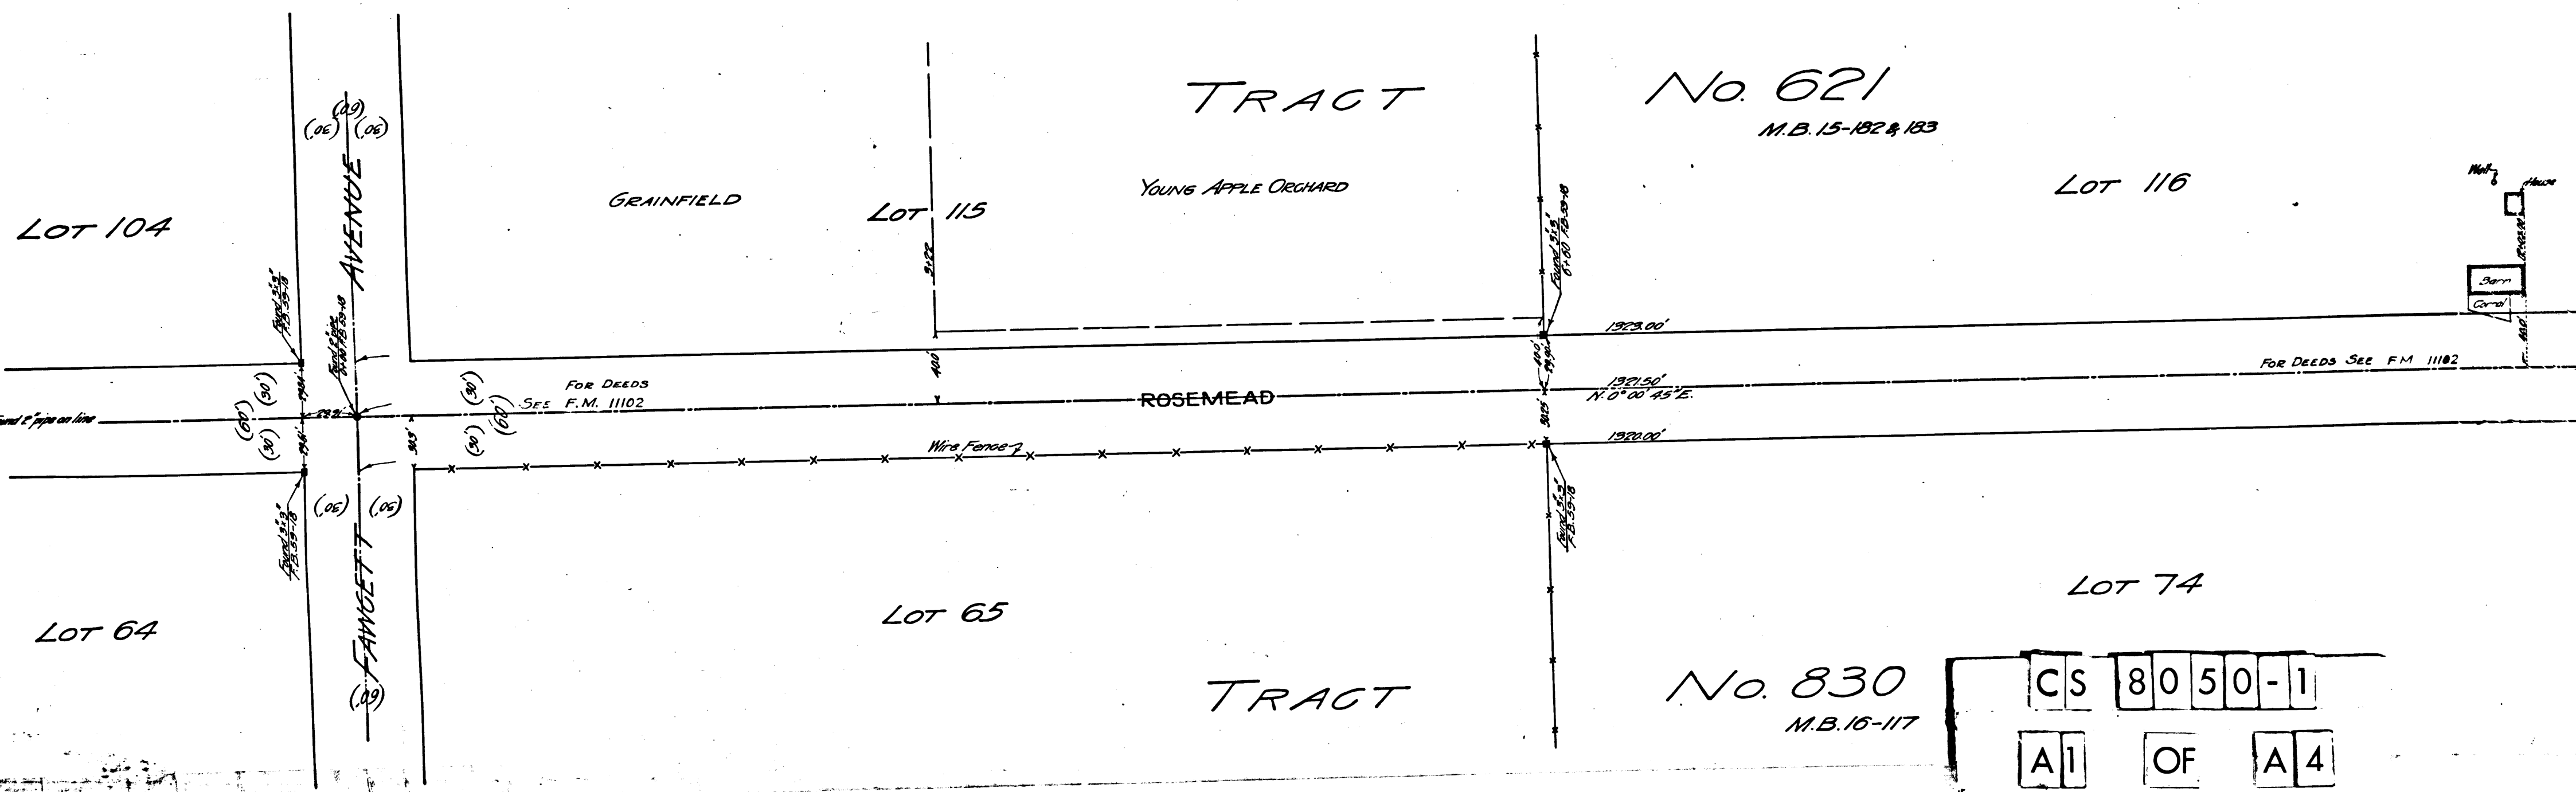


0208 ON GAN ROAD WITH LOT 103
213112 S 70 1 ON 112 12

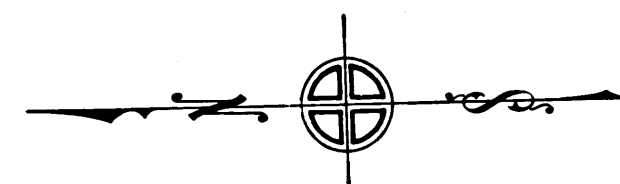


CS 8050-1
A1 OF A4


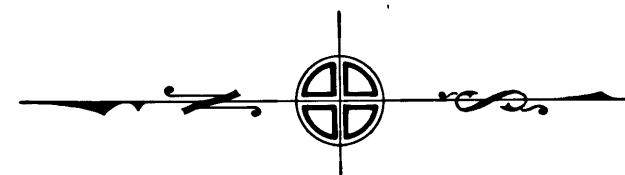


LOT 116


LOT 74

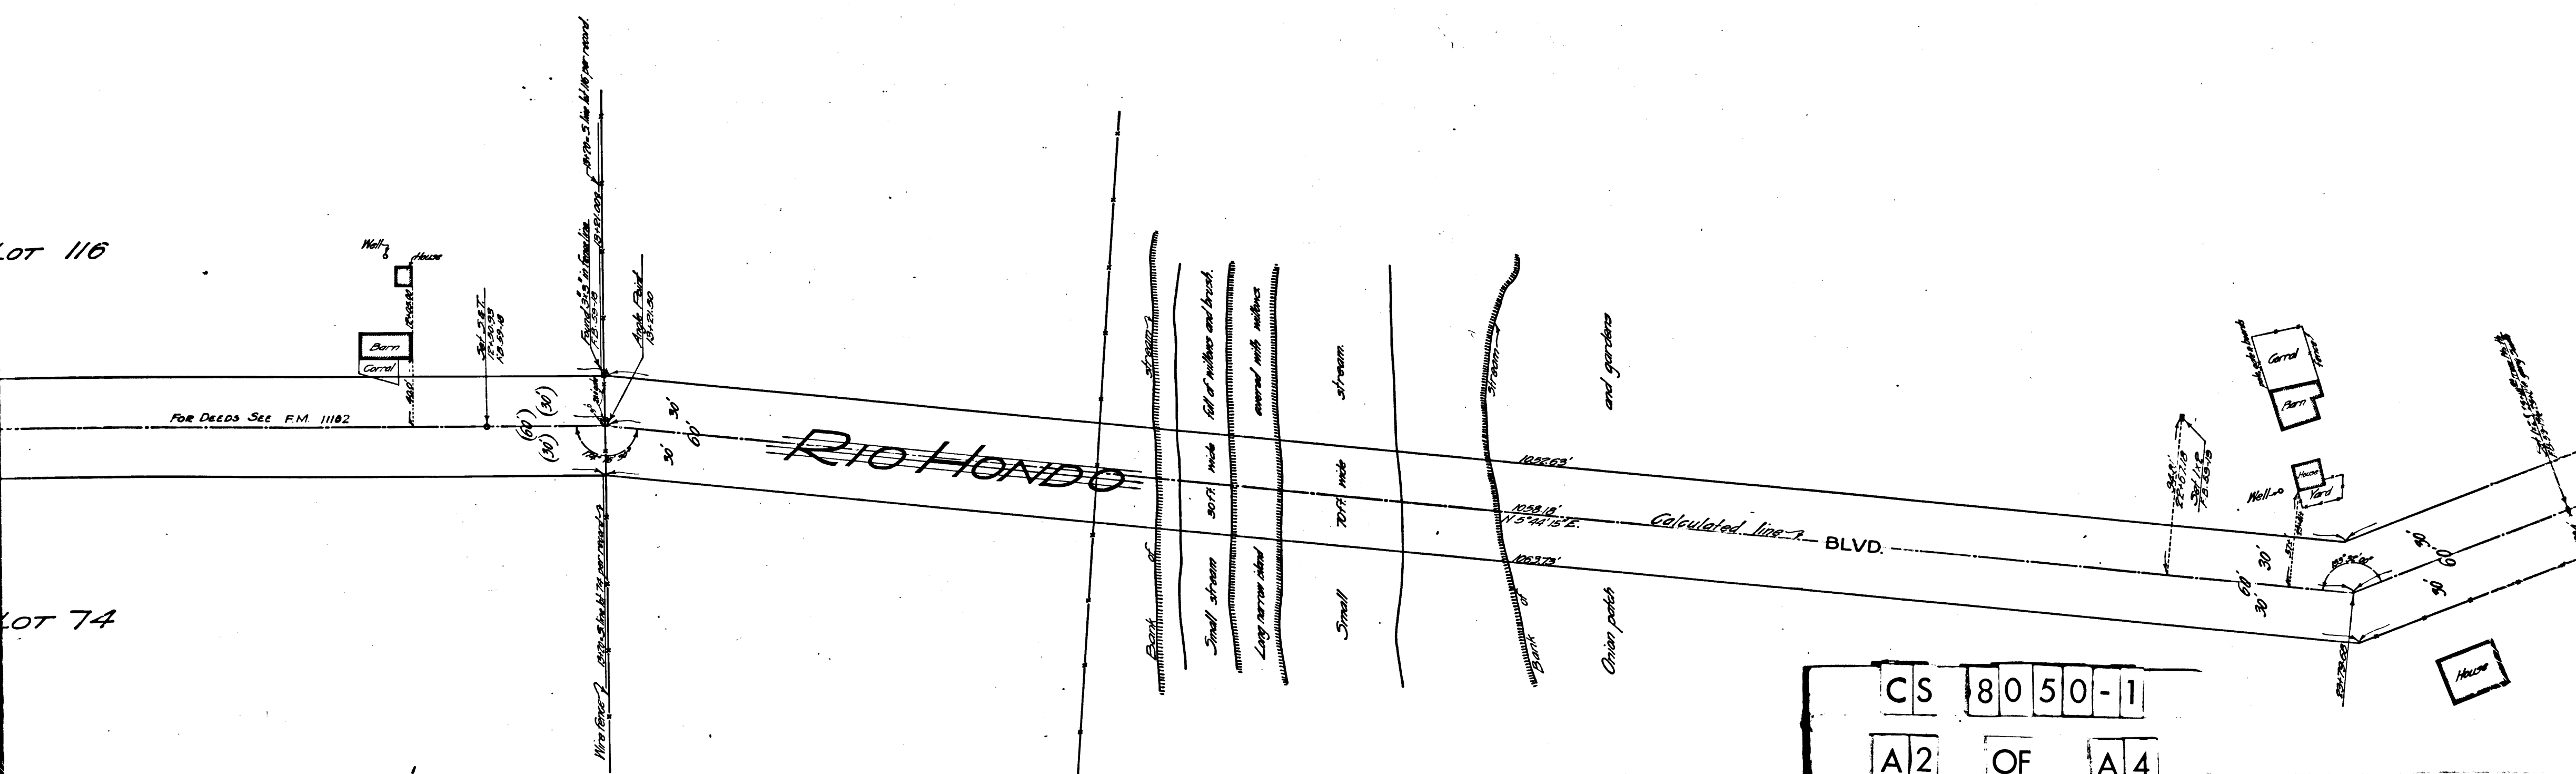

CS 8050-1
A2 OF A4

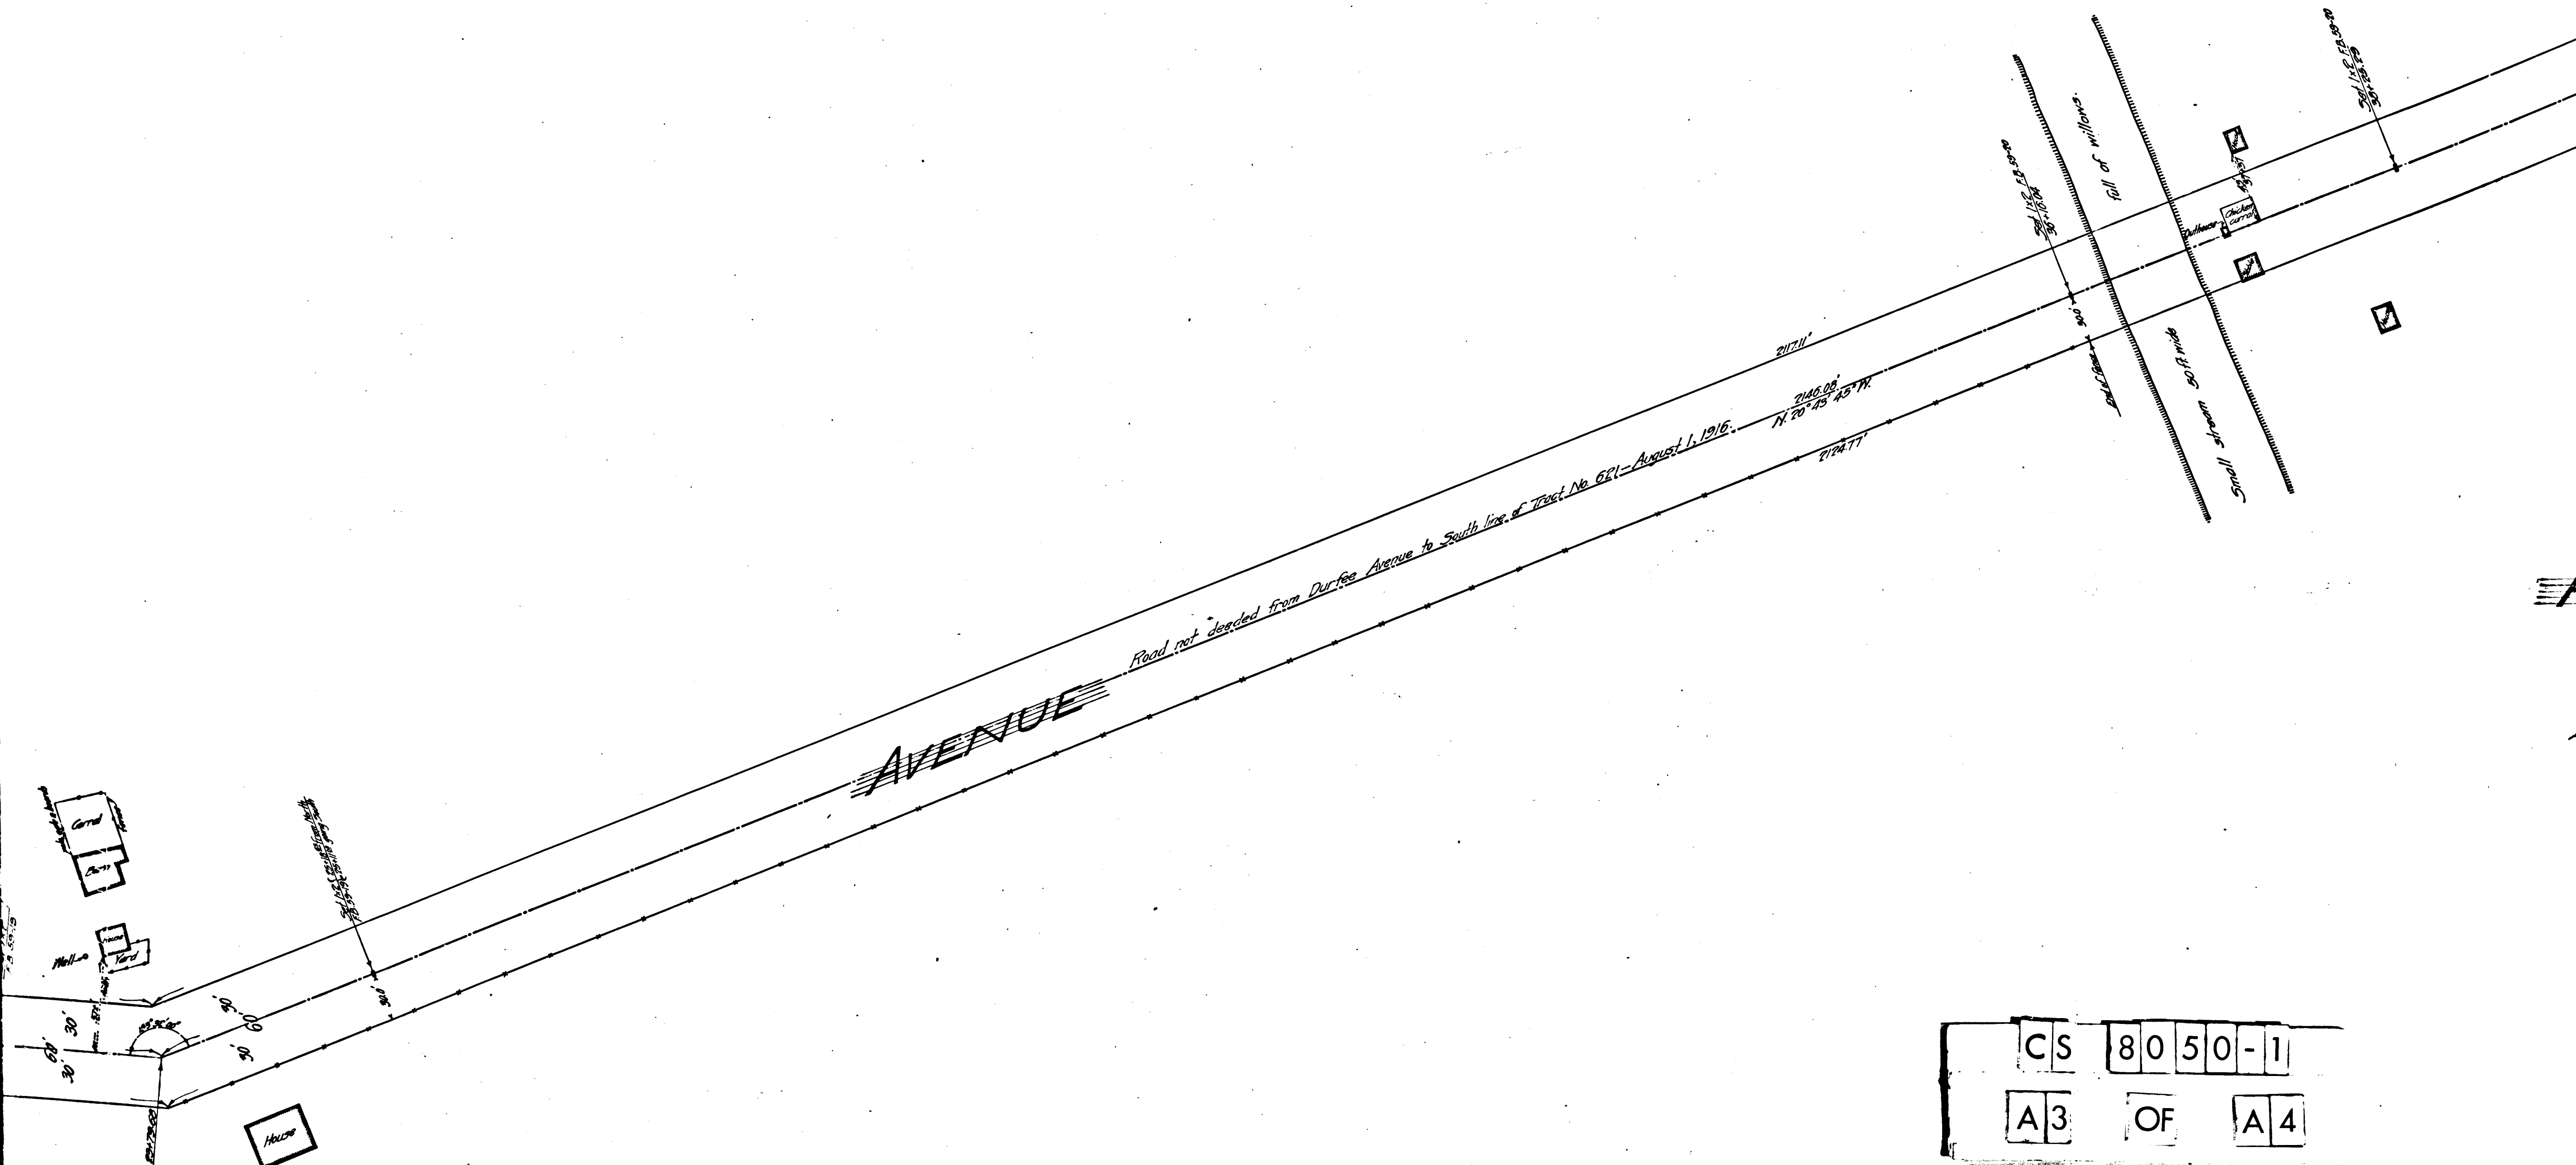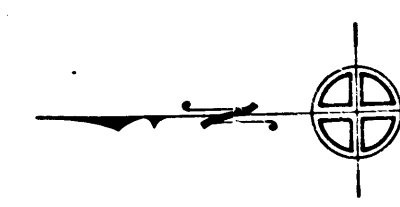

CS	8050-1
A3	OF A4

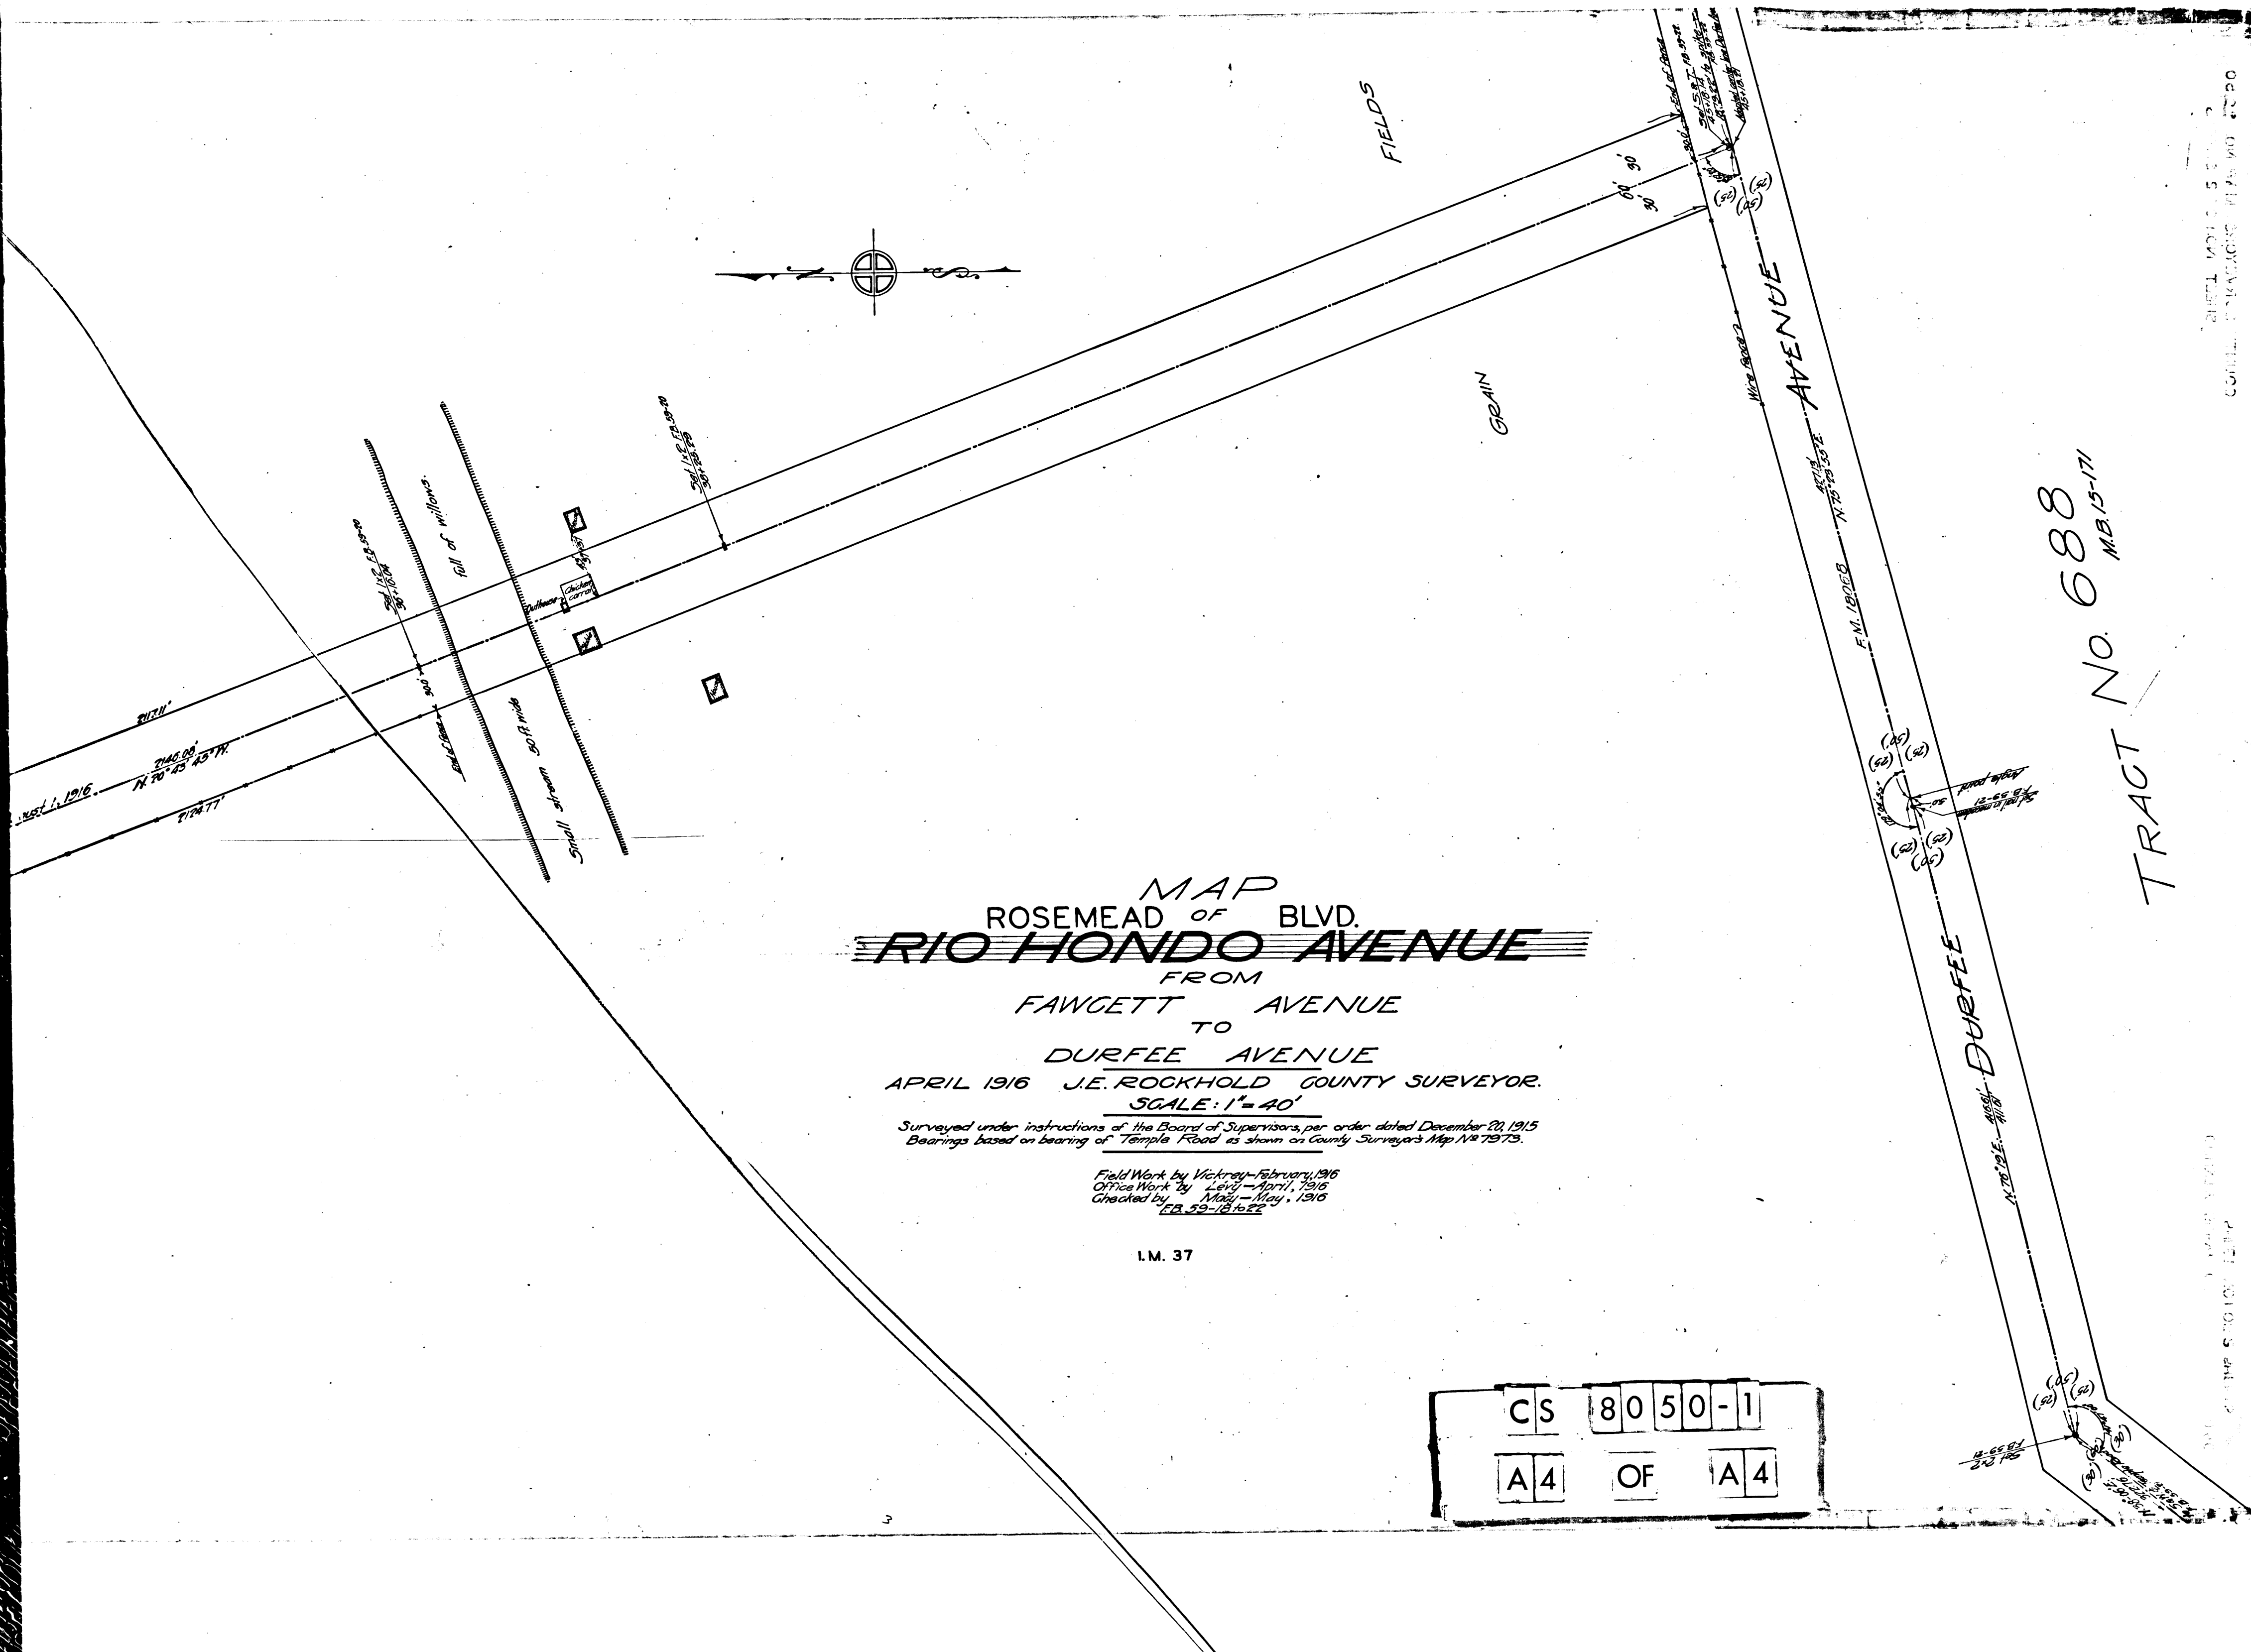

MAP
ROSEMEAD OF BLVD.
RIO HONDO AVENUE
FROM
FAWCETT AVENUE
TO
DURFEE AVENUE
APRIL 1916 J.E. ROCKHOLD COUNTY SURVEYOR.
SCALE: 1" = 40'

Surveyed under instructions of the Board of Supervisors, per order dated December 20, 1915
Bearings based on bearing of Temple Road as shown on County Surveyors Map No 7973.

Field Work by Vickrey-February, 1916
Office Work by Levy-April, 1916
Checked by May-May, 1916
CB 53-18 to 22

L.M. 37

CS	80	50	-1
A4	OF	A4	

TRACT NO. 688
MB. 15-171

REEL NO. 5
COUNTY CLERK'S OFFICE
SAN JOSE, CALIF.

REEL NO. 5
COUNTY CLERK'S OFFICE
SAN JOSE, CALIF.