


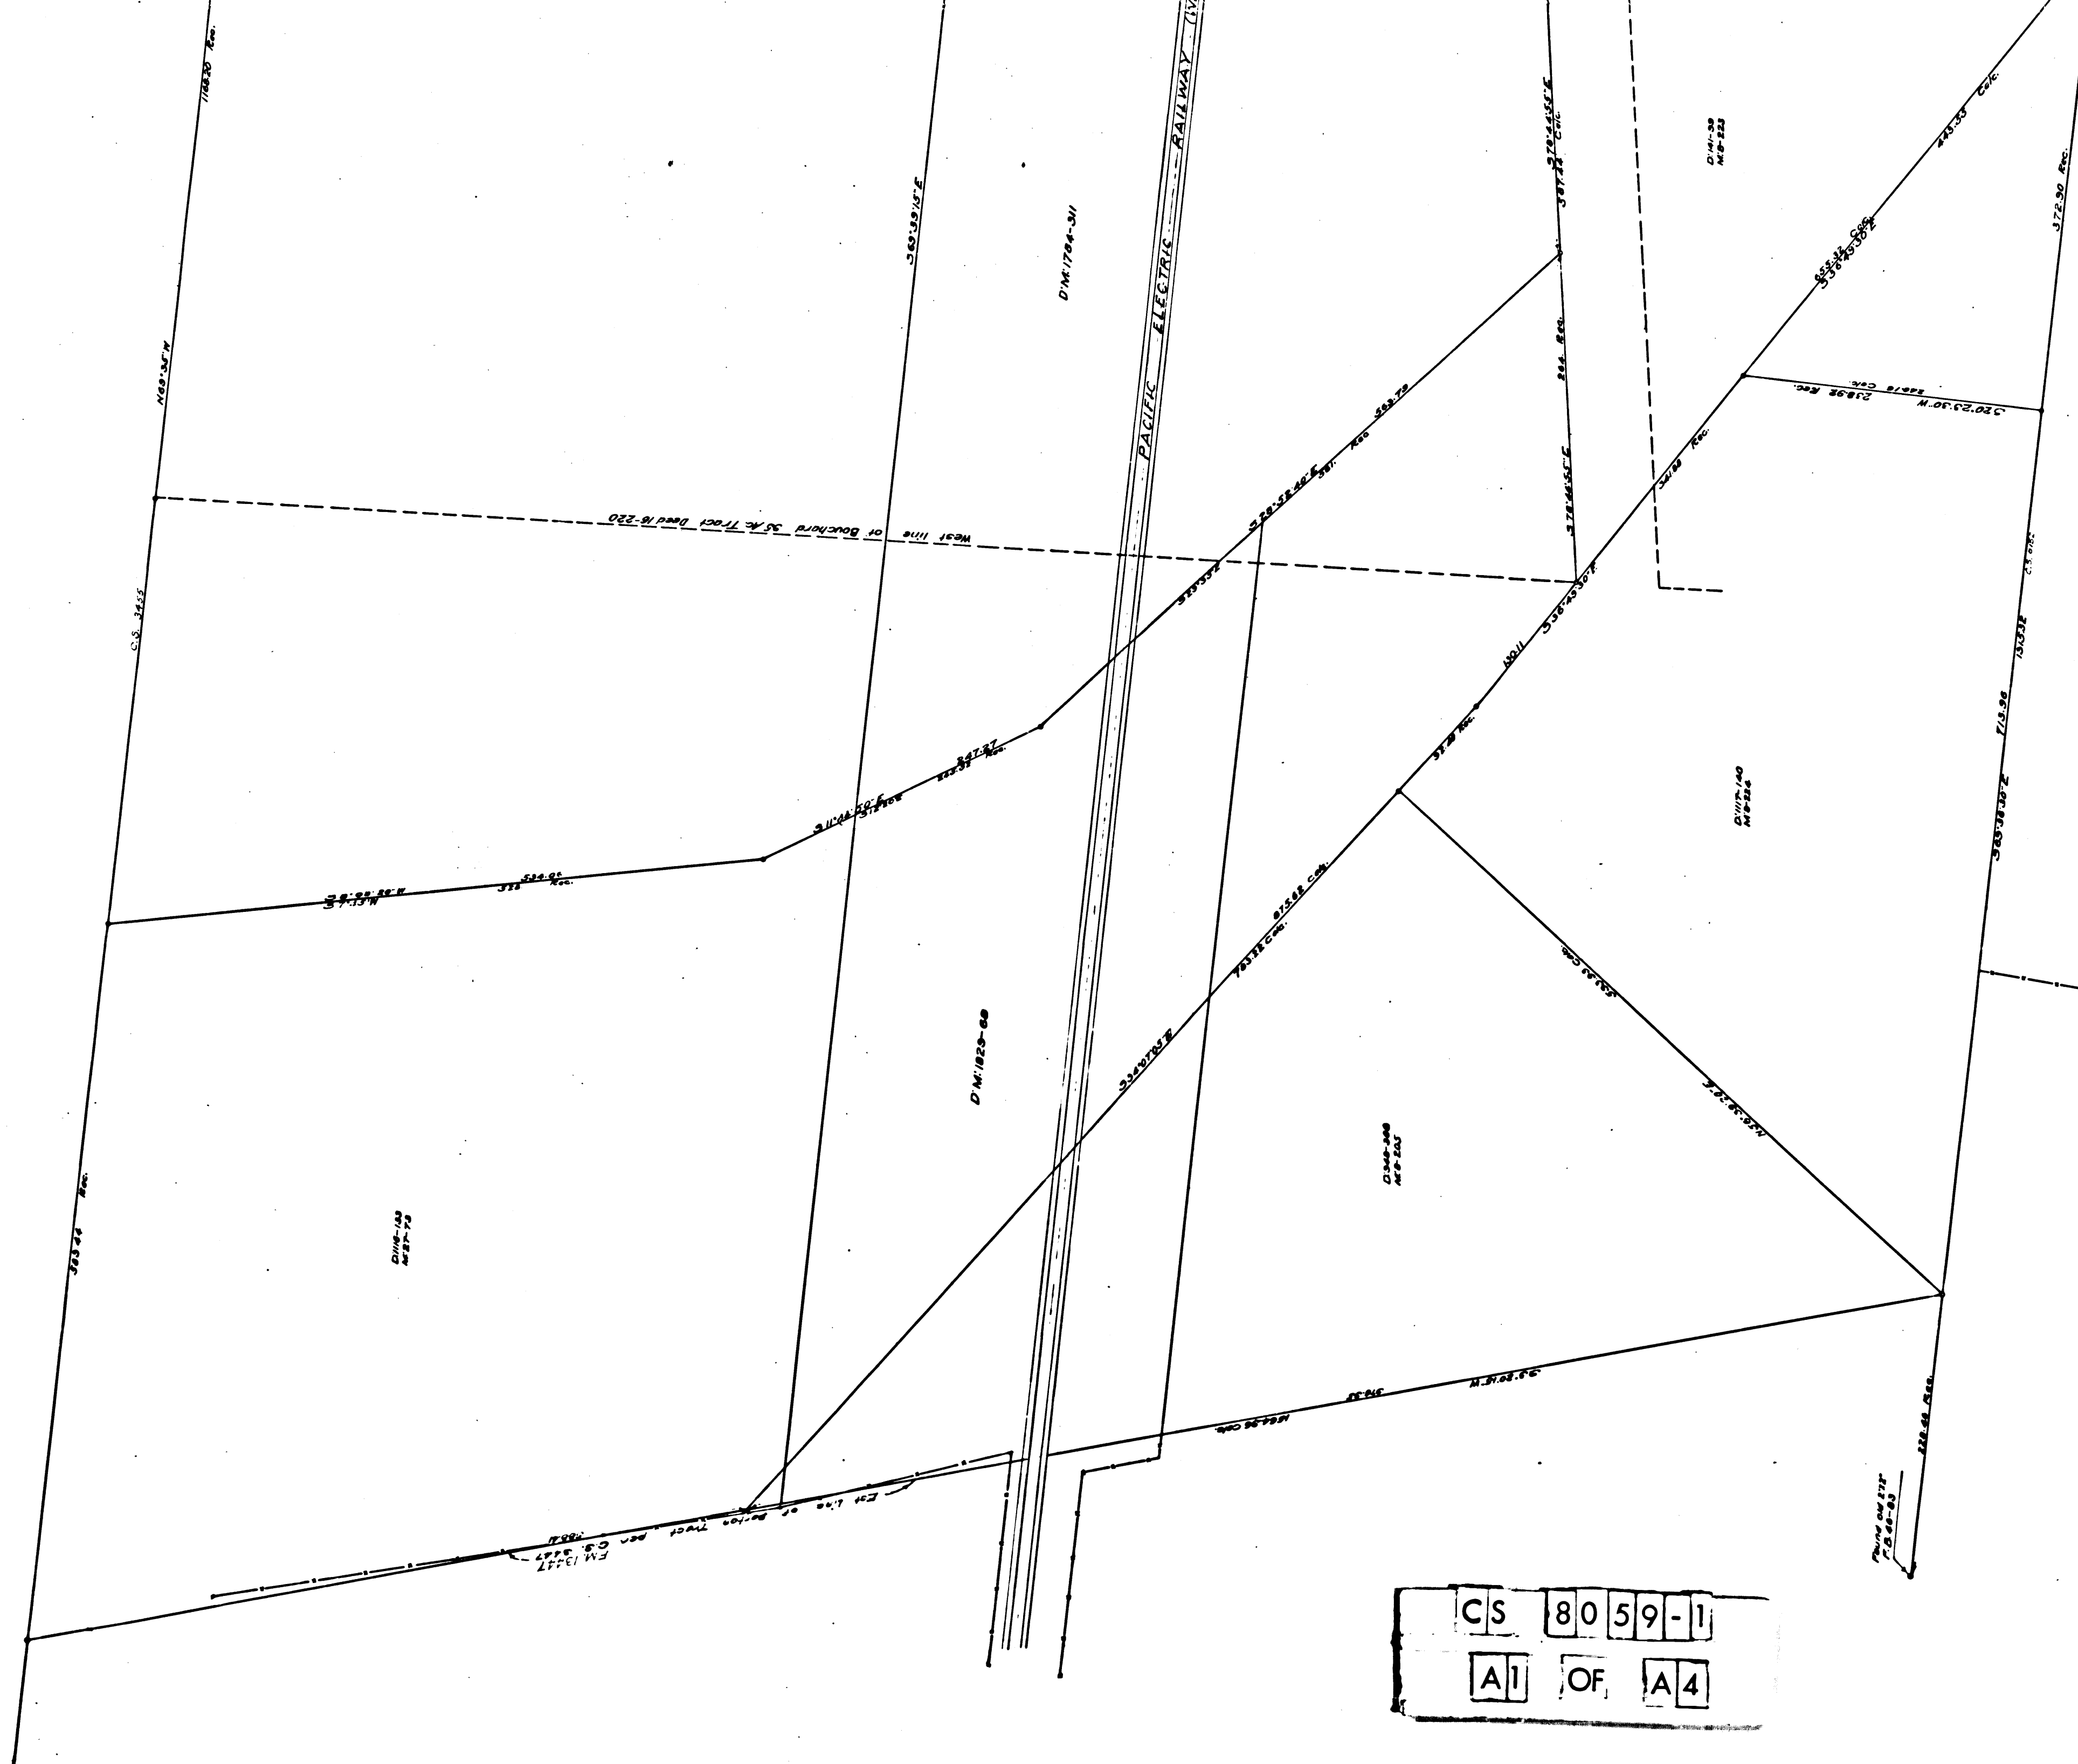

CS 8059-1  
A2 OF A4

D10-278  
M.B. 222  
O.M. 220  
M.P. 28

Found old iron pipe  
D.B. 48-81  
M.B. 222  
O.M. 220  
M.P. 28

RAILWAY (WHITTIER BR.) 30939.2'E  
F.M. 172.4


North line of South of Center line

Found old iron pipe  
D.B. 48-81  
M.B. 222  
O.M. 220  
M.P. 28

Found old iron pipe  
D.B. 48-81  
M.B. 222  
O.M. 220  
M.P. 28

738 REC

738 REC

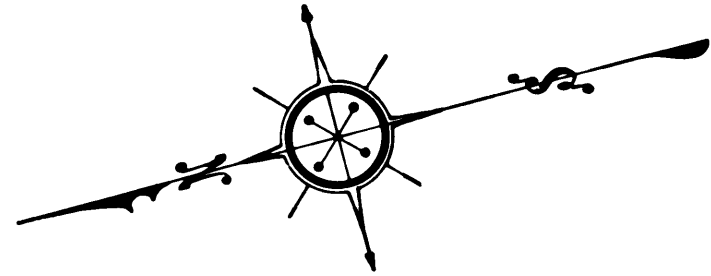

D141-38  
M.B. 223

248.55' CIRC

2.50' 400'

# MAP OF CARPENTER LANE AND A PORTION OF RIVERA AND LOS NIETOS ROAD.

JUNE 1916 J.E. ROCKHOLD COUNTY SURVEYOR.  
COUNTY SURVEYORS MAP NO. 8059  
SHEET NO. 1 OF 2 SHEETS

Surveyed under Instructions of the Board of Supervisors per Order dated July 26-1915.  
Bearings based on bearing of A.T. & S.F.Ry. as shown on County Surveyors Map No. 7632.

Scale: 1" = 50'

Field Work by Conly & Marsh.  
Office Work by Irwin & Bowler.  
Traced by Irwin.  
Checked by Conly.  
P.B. 40-84 1600.

This Photostat reproduction made Sept. 1958 from the old, worn  
original tracing which has been filed at the vault.  
Retouched by Allen Sue, April, 1959.  
Checked by R.J. Black, 6-27-59

L.M. 33, 36





A 4 OF A 4

