

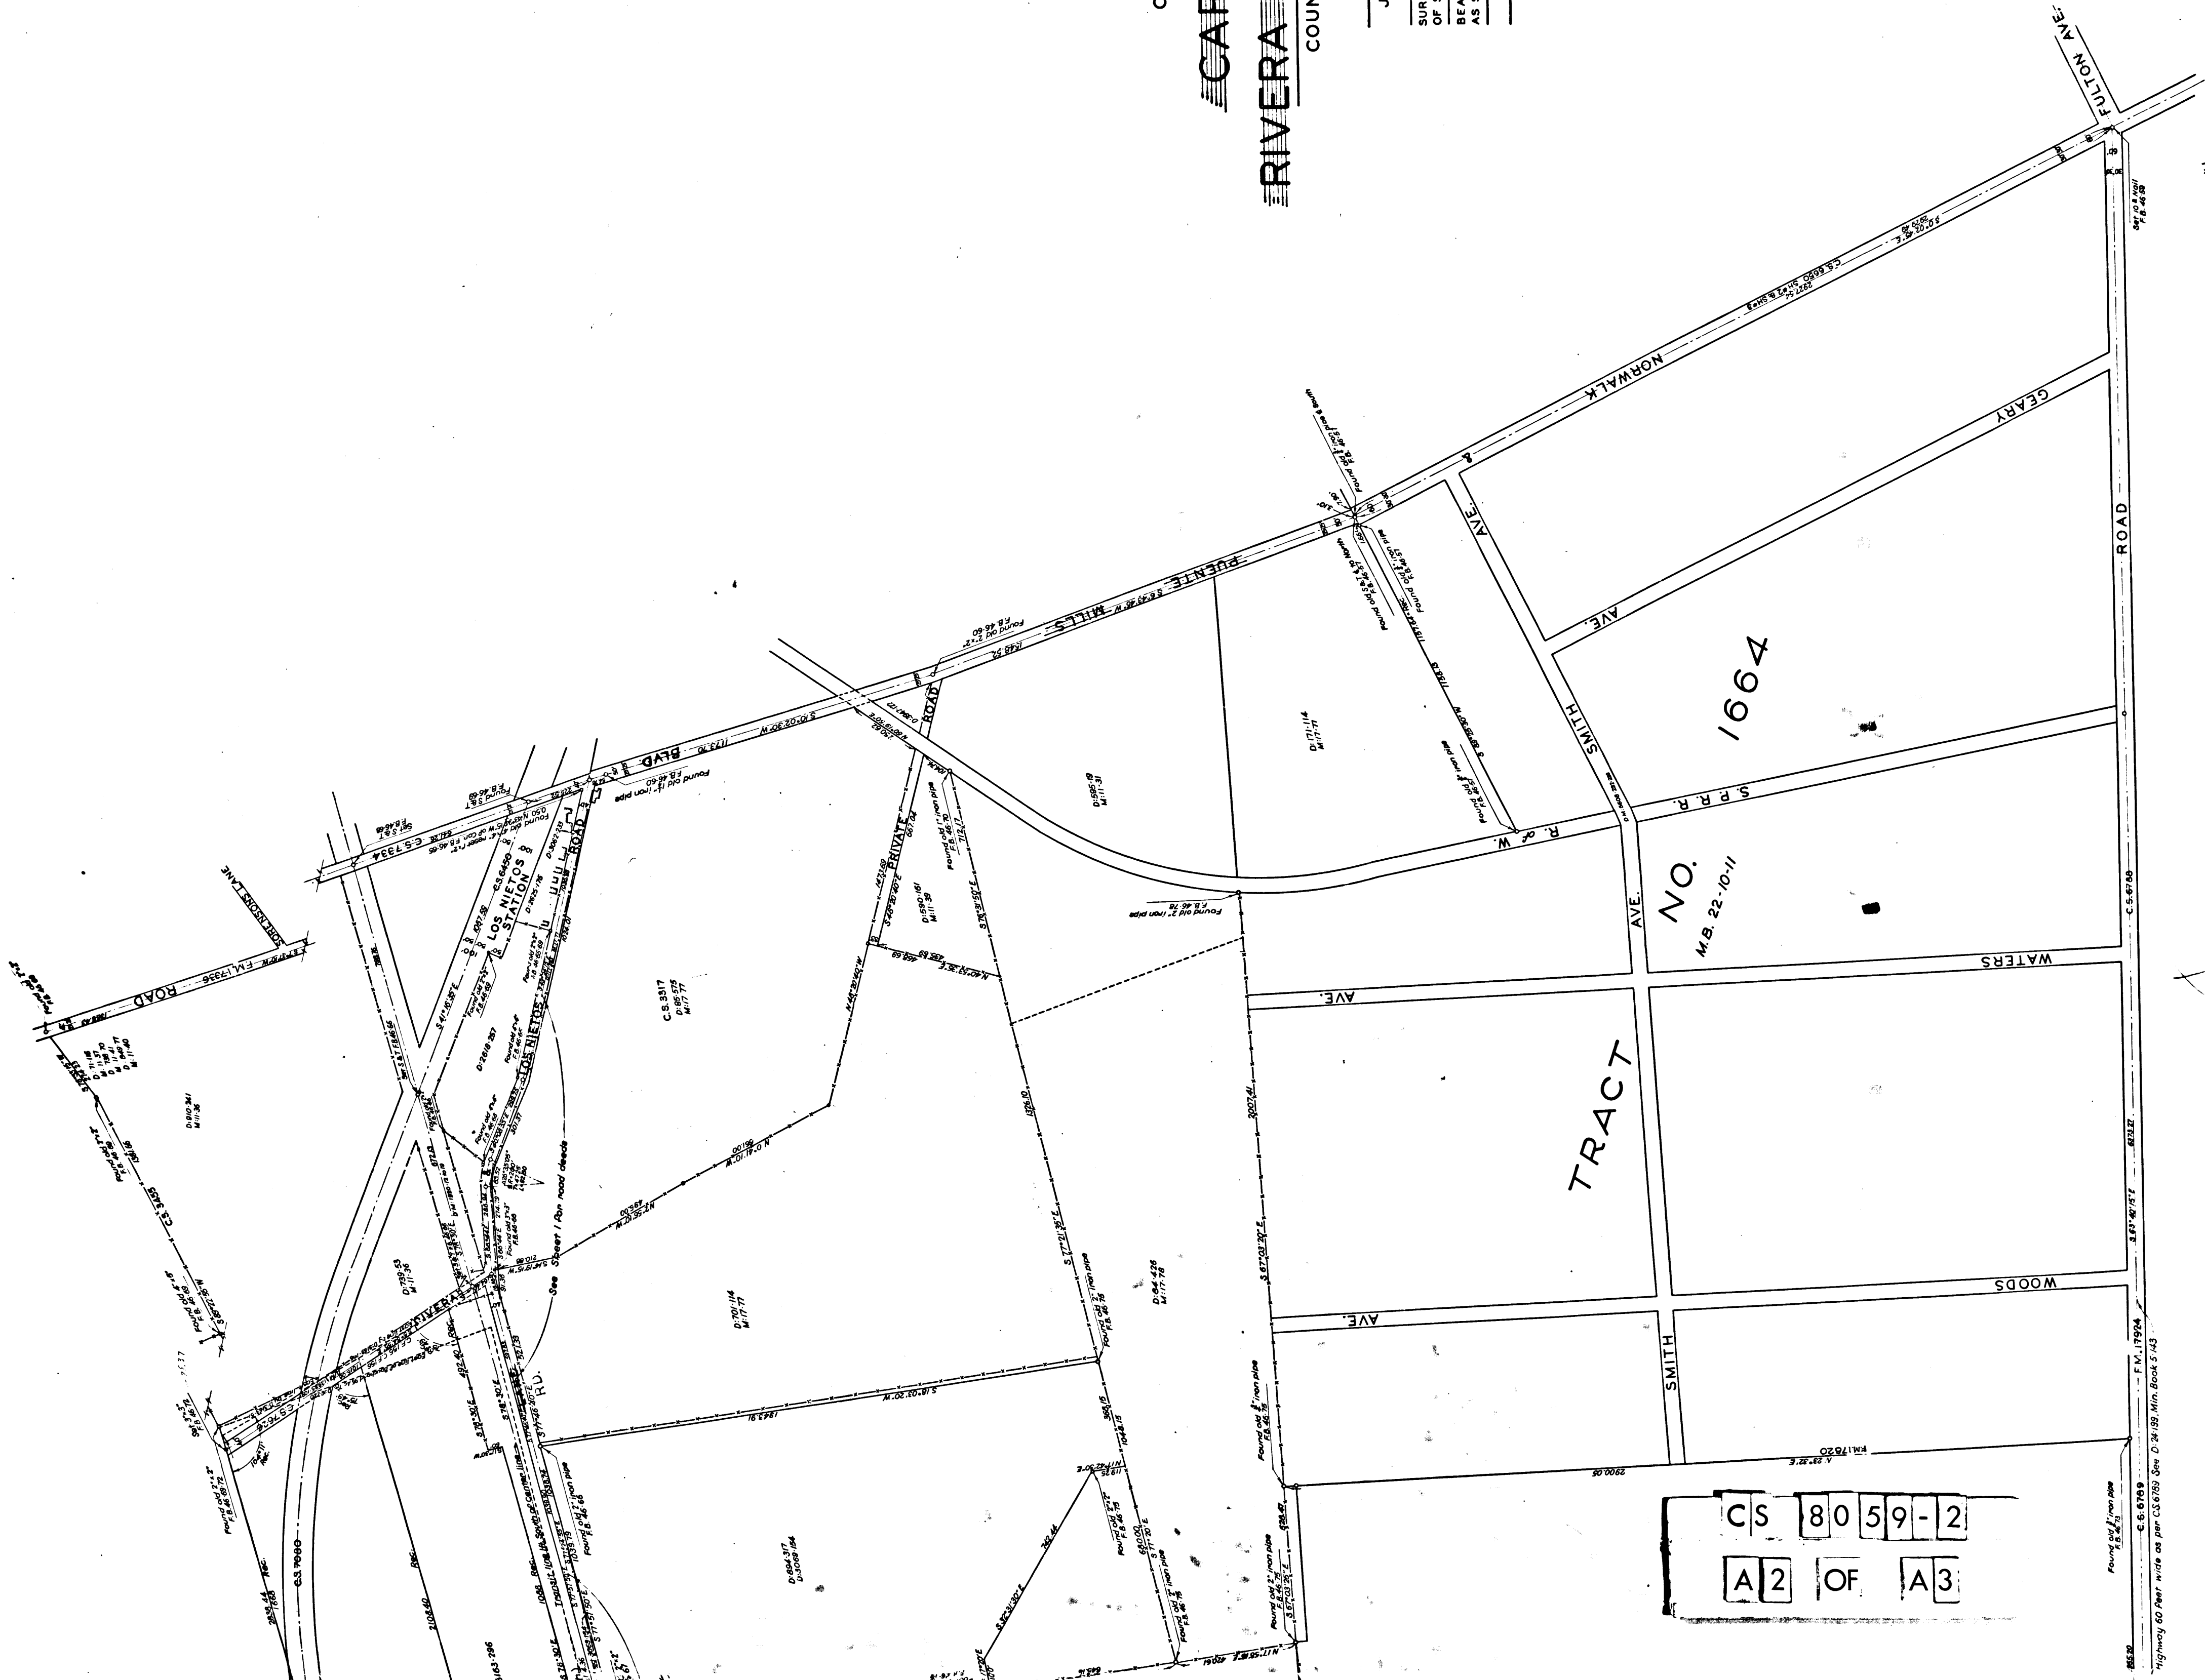


COUNTY OF RIVERA & I
CARPENTER
SH
SCA
J.E. ROO
SURVEYED
OF SUPERV
BEARINGS
AS SHOWN
FILE
OFF
TRA
CHE

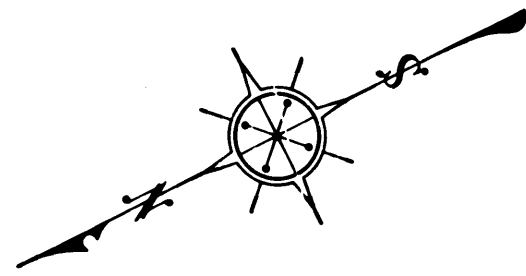

CS 8059-2
A2 OF A3

Found old iron pipe
F.B. 46.75
C. 6. 6789
F.M. 17924
Highway 60 feet wide as per CS 6785 See D. 24. 139 Min. Book 5. 43

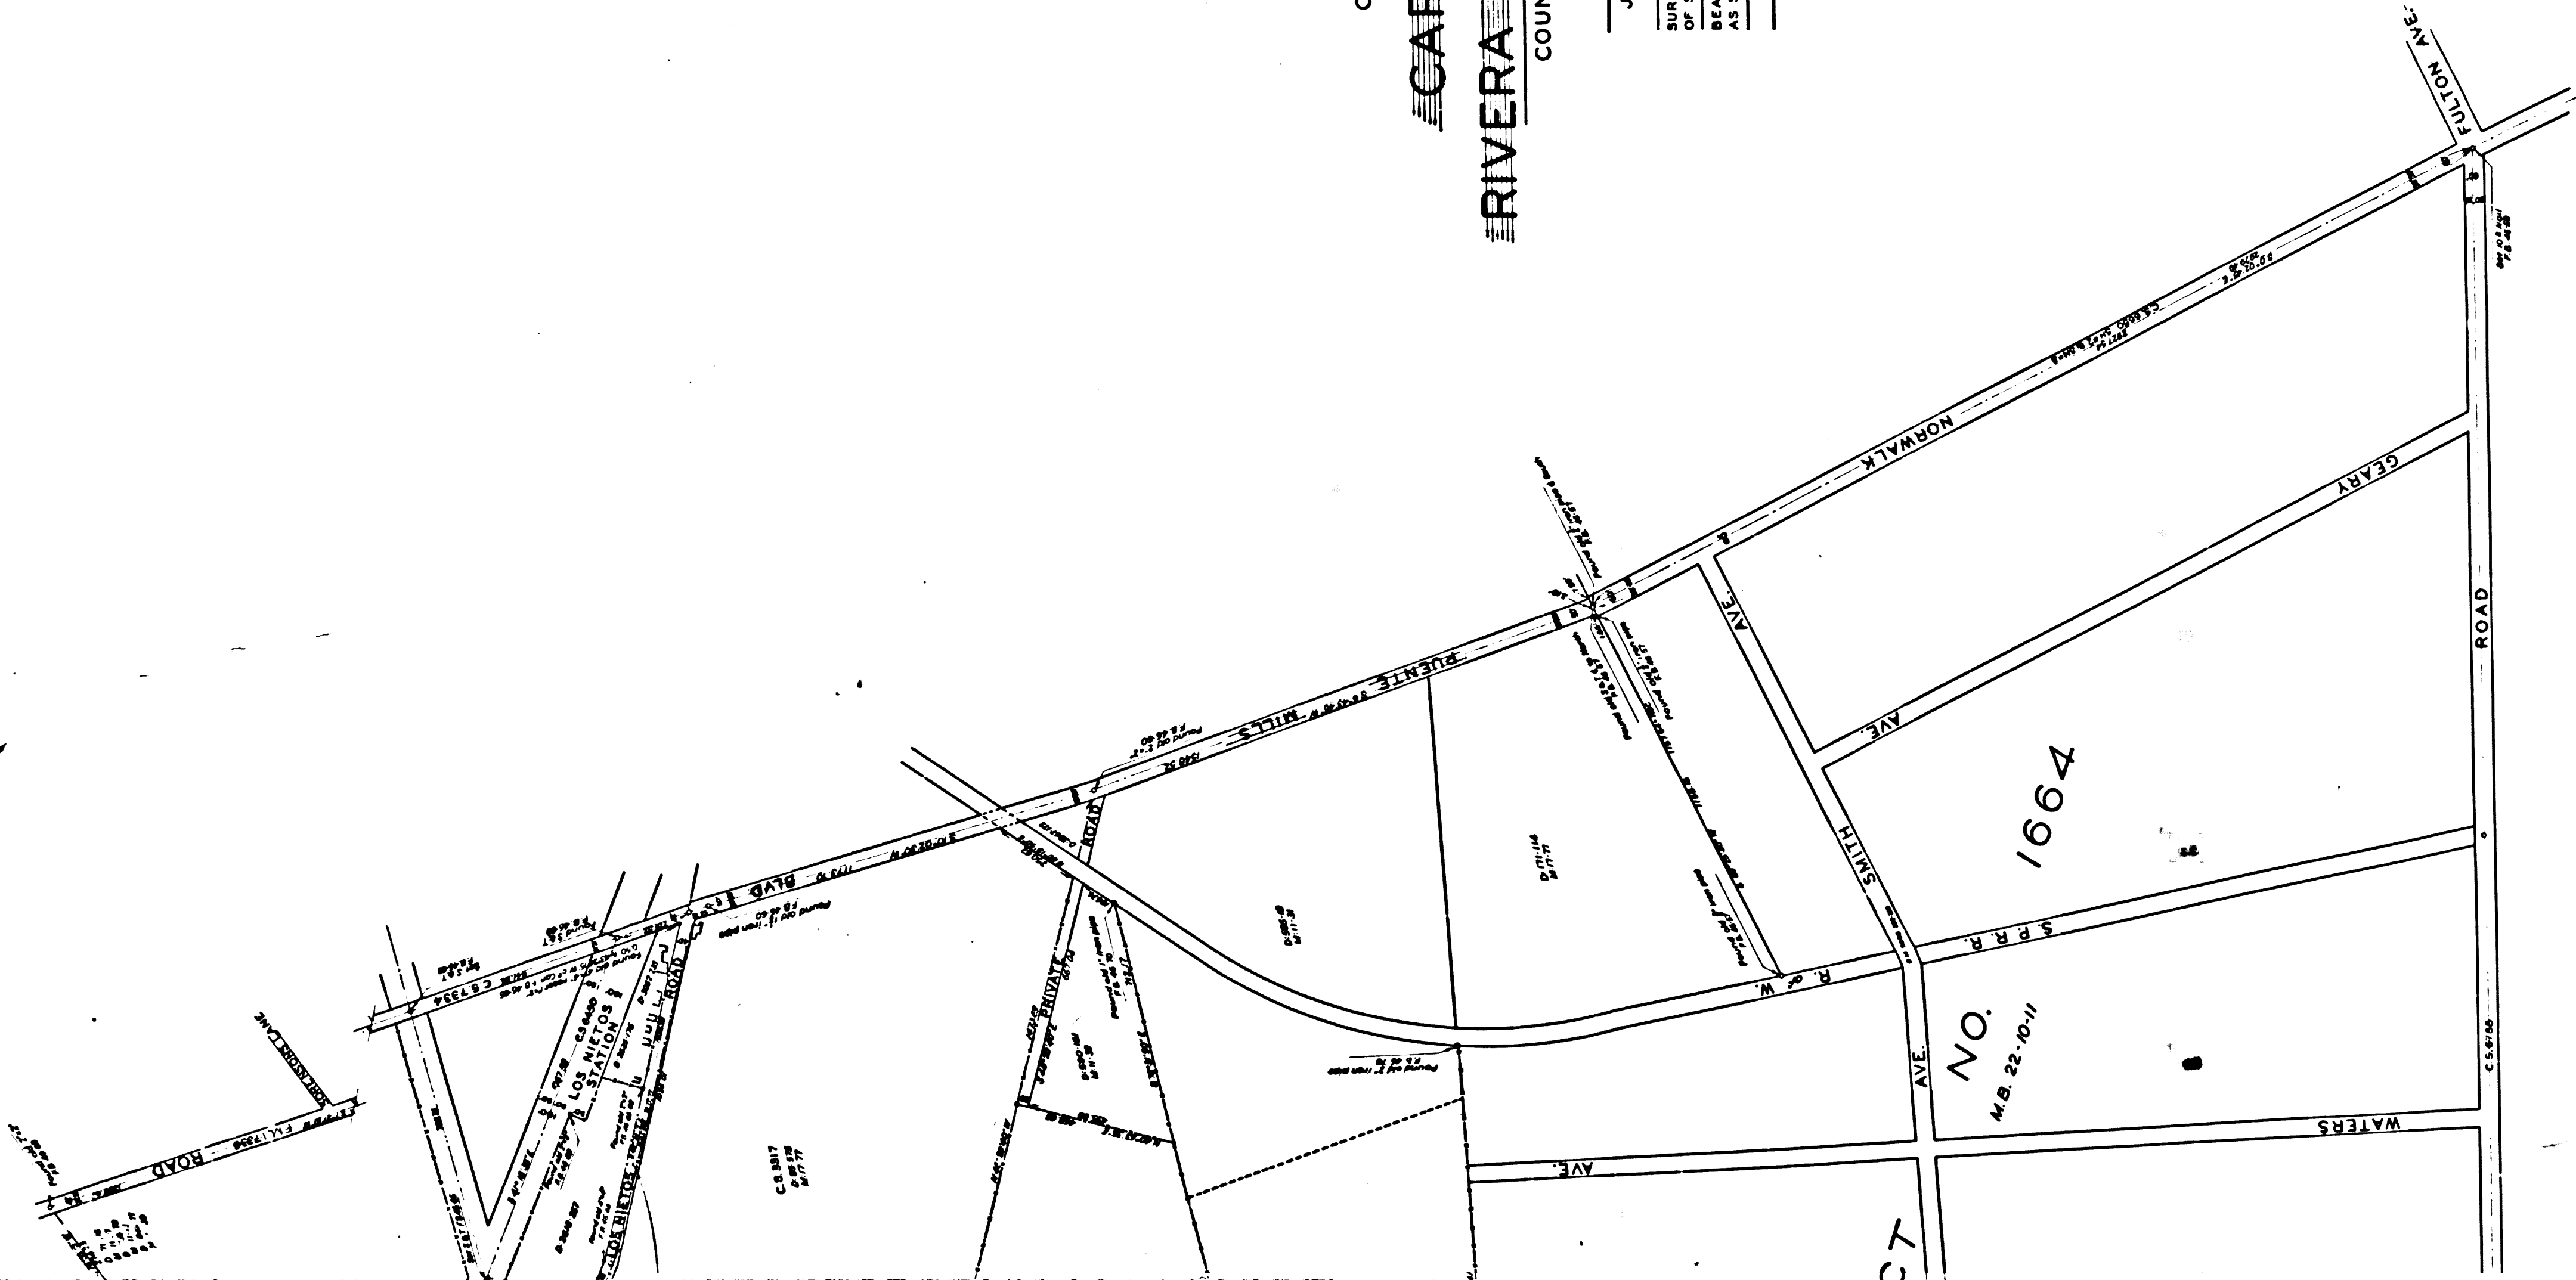

COUNTY OF LOS ANGELES
MAP OF
CARPENTER LANE
RIVERA & LOS NIETOS ROAD

COUNTY SURVEYORS MAP NO 8059
SHEET NO 2 OF 2 SHEETS
SCALE - 1 INCH = 200 FT.

J.E. ROCKHOLD - COUNTY SURVEYOR
SURVEYED - JUNE 1916
SURVEYED UNDER INSTRUCTIONS OF THE BOARD
OF SUPERVISORS PER ORDER DATED JULY 26 1915
BEARINGS BASED ON BEARING OF A.T. & S.F. RY.
AS SHOWN ON COUNTY SURVEYORS MAP NO 7892
F.B. 46-64-83
FIELD WORK BY.....CONLY & MARSH
OFFICE WORK BY.....IRWIN & BOWLUS
TRACED BY.....IRWIN
CHECKED BY.....OLTMANS

CS	8059-2	
A3	OF	A3