

4

PALMDALE COLONY LANDS

See Sheet 31


T.6N.R.11W.

See Sheet #2 for details along Township line

32

T.5N.R.12W.

T.5N.R.11W.

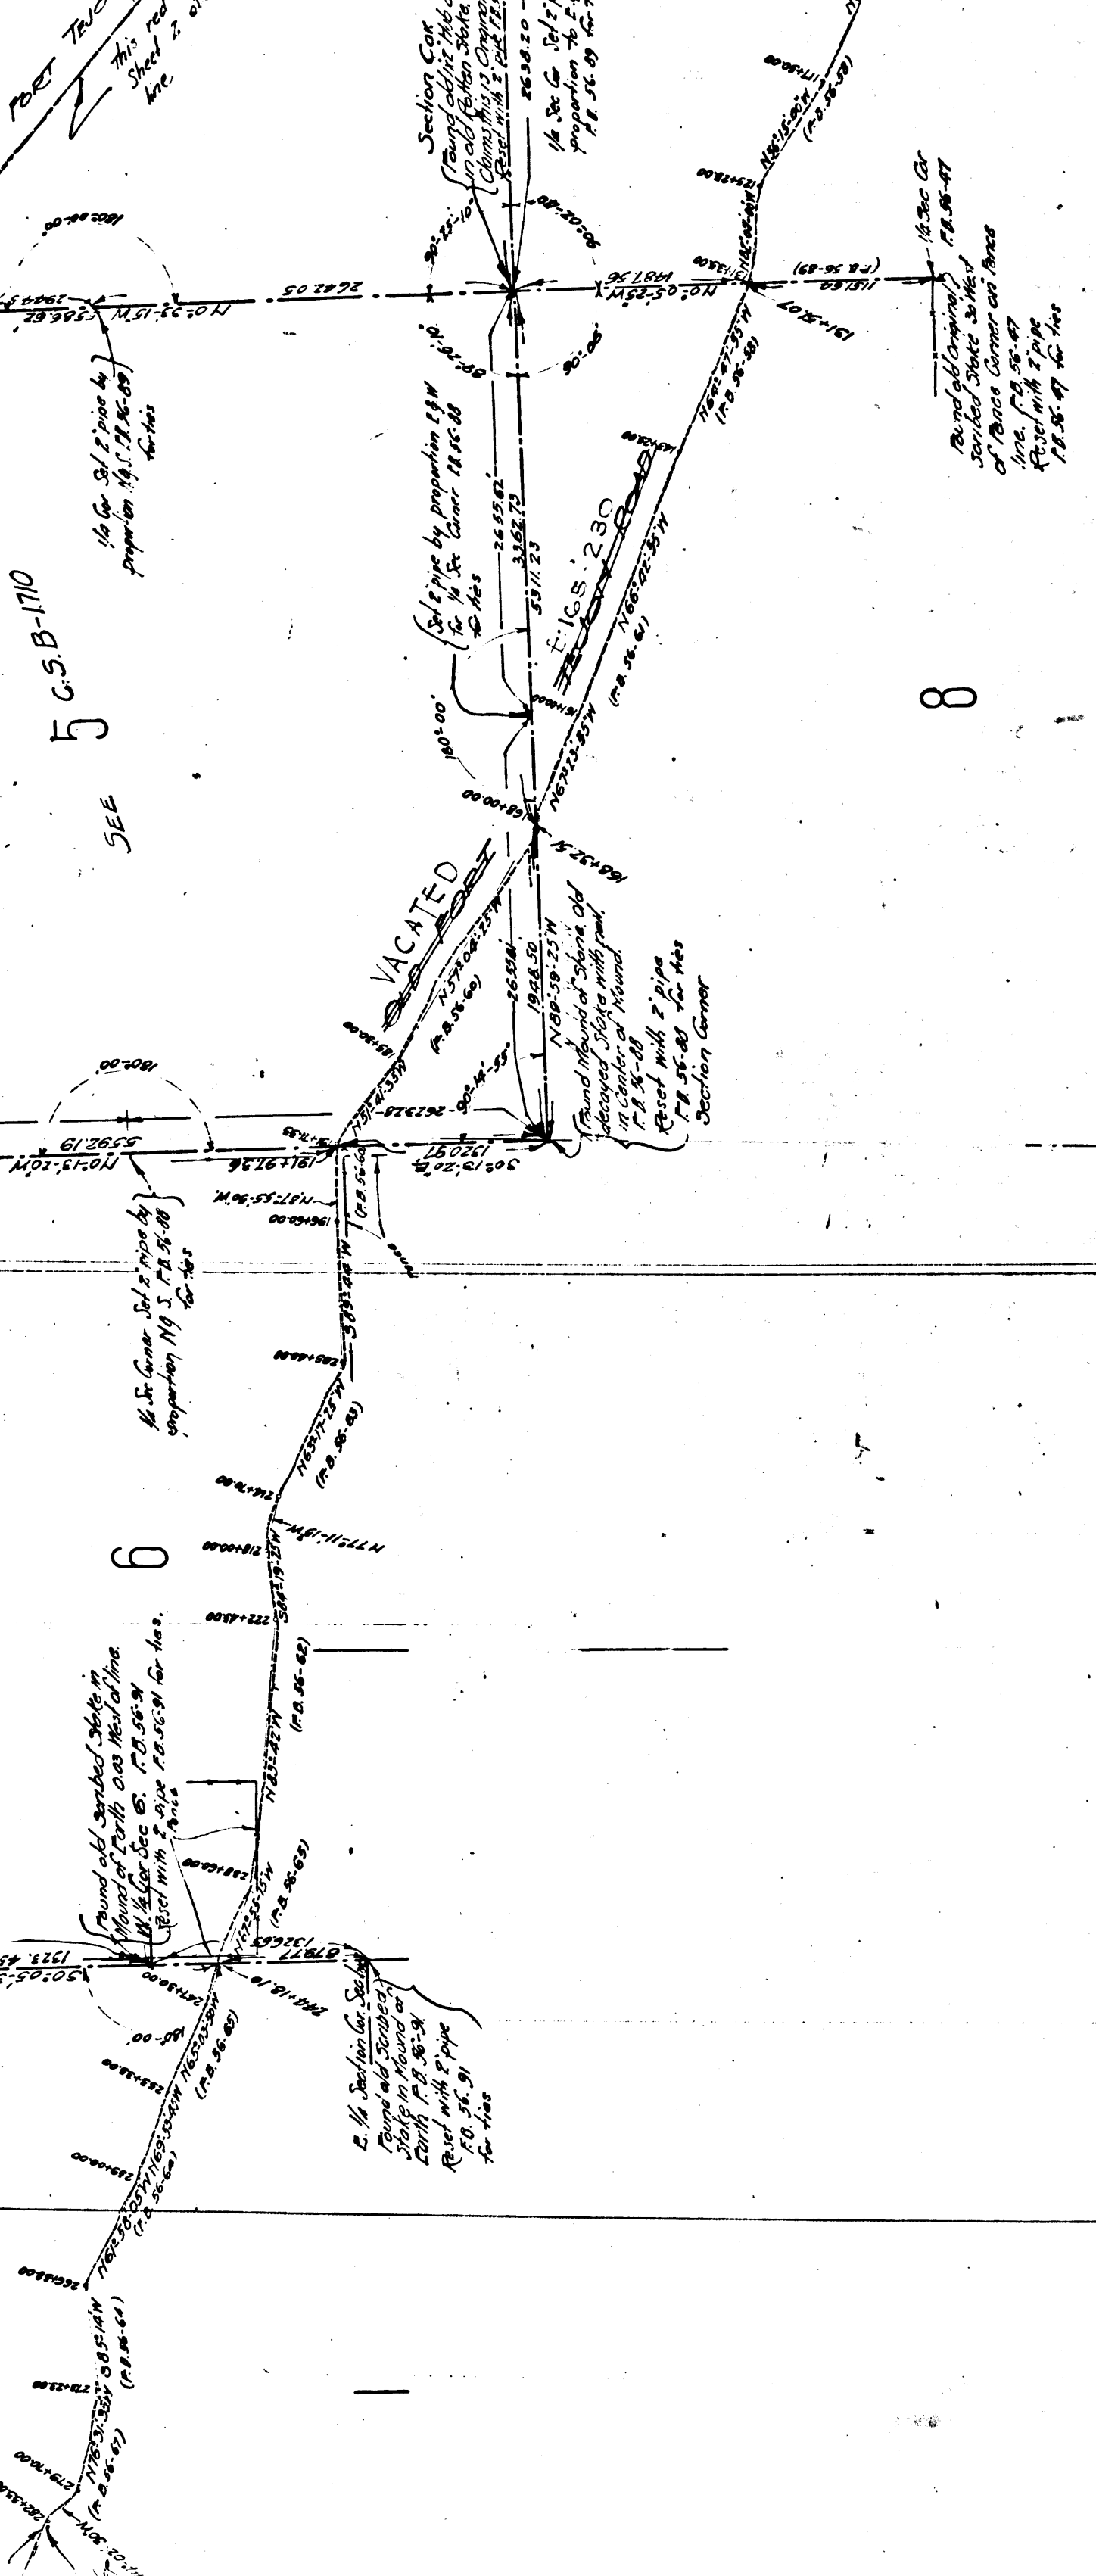

Found old marked State in ground of North 100 West of line

MAP OF

FOR T.5&6 N.R.11&12 W. S.B.B.M.

IN

Declared a Public Highway D-23-100 Road Book 17-206 July 25th 1916

R.B. 14-334 Feb. 27th 1916

36

JUNE 1916

J.E. ROCKHOLD COUNTY SURVEYOR

Scale 1 inch = 600 feet.

Surveyed under instructions of Board of Supervisors
per order dated Feb. 17, 1915.
Bearings based on Solar Observation taken at Station
1034+56 on random line North Boundary T.5N.R.11W.
S.B.B.M. F.B. 56 Pg 98

Field work by J.H. Childs, July to Oct., 1915.
Office work by Oscar Macy.
Checked by J.H. Childs.

Field work by J.H. Childs, July to Oct., 1915.

For Center Line of Port Tejon Road See
C-3 No 8062 Sheet 2

For establishment of street names see C-3 B-117

This C-3 No 8062 Sheet 1


I.M.65

CS 8062 SHT. 1
A 2 OF A 4

2

14

16-74-53
Corner
G.S. 11/16
1/2 sec

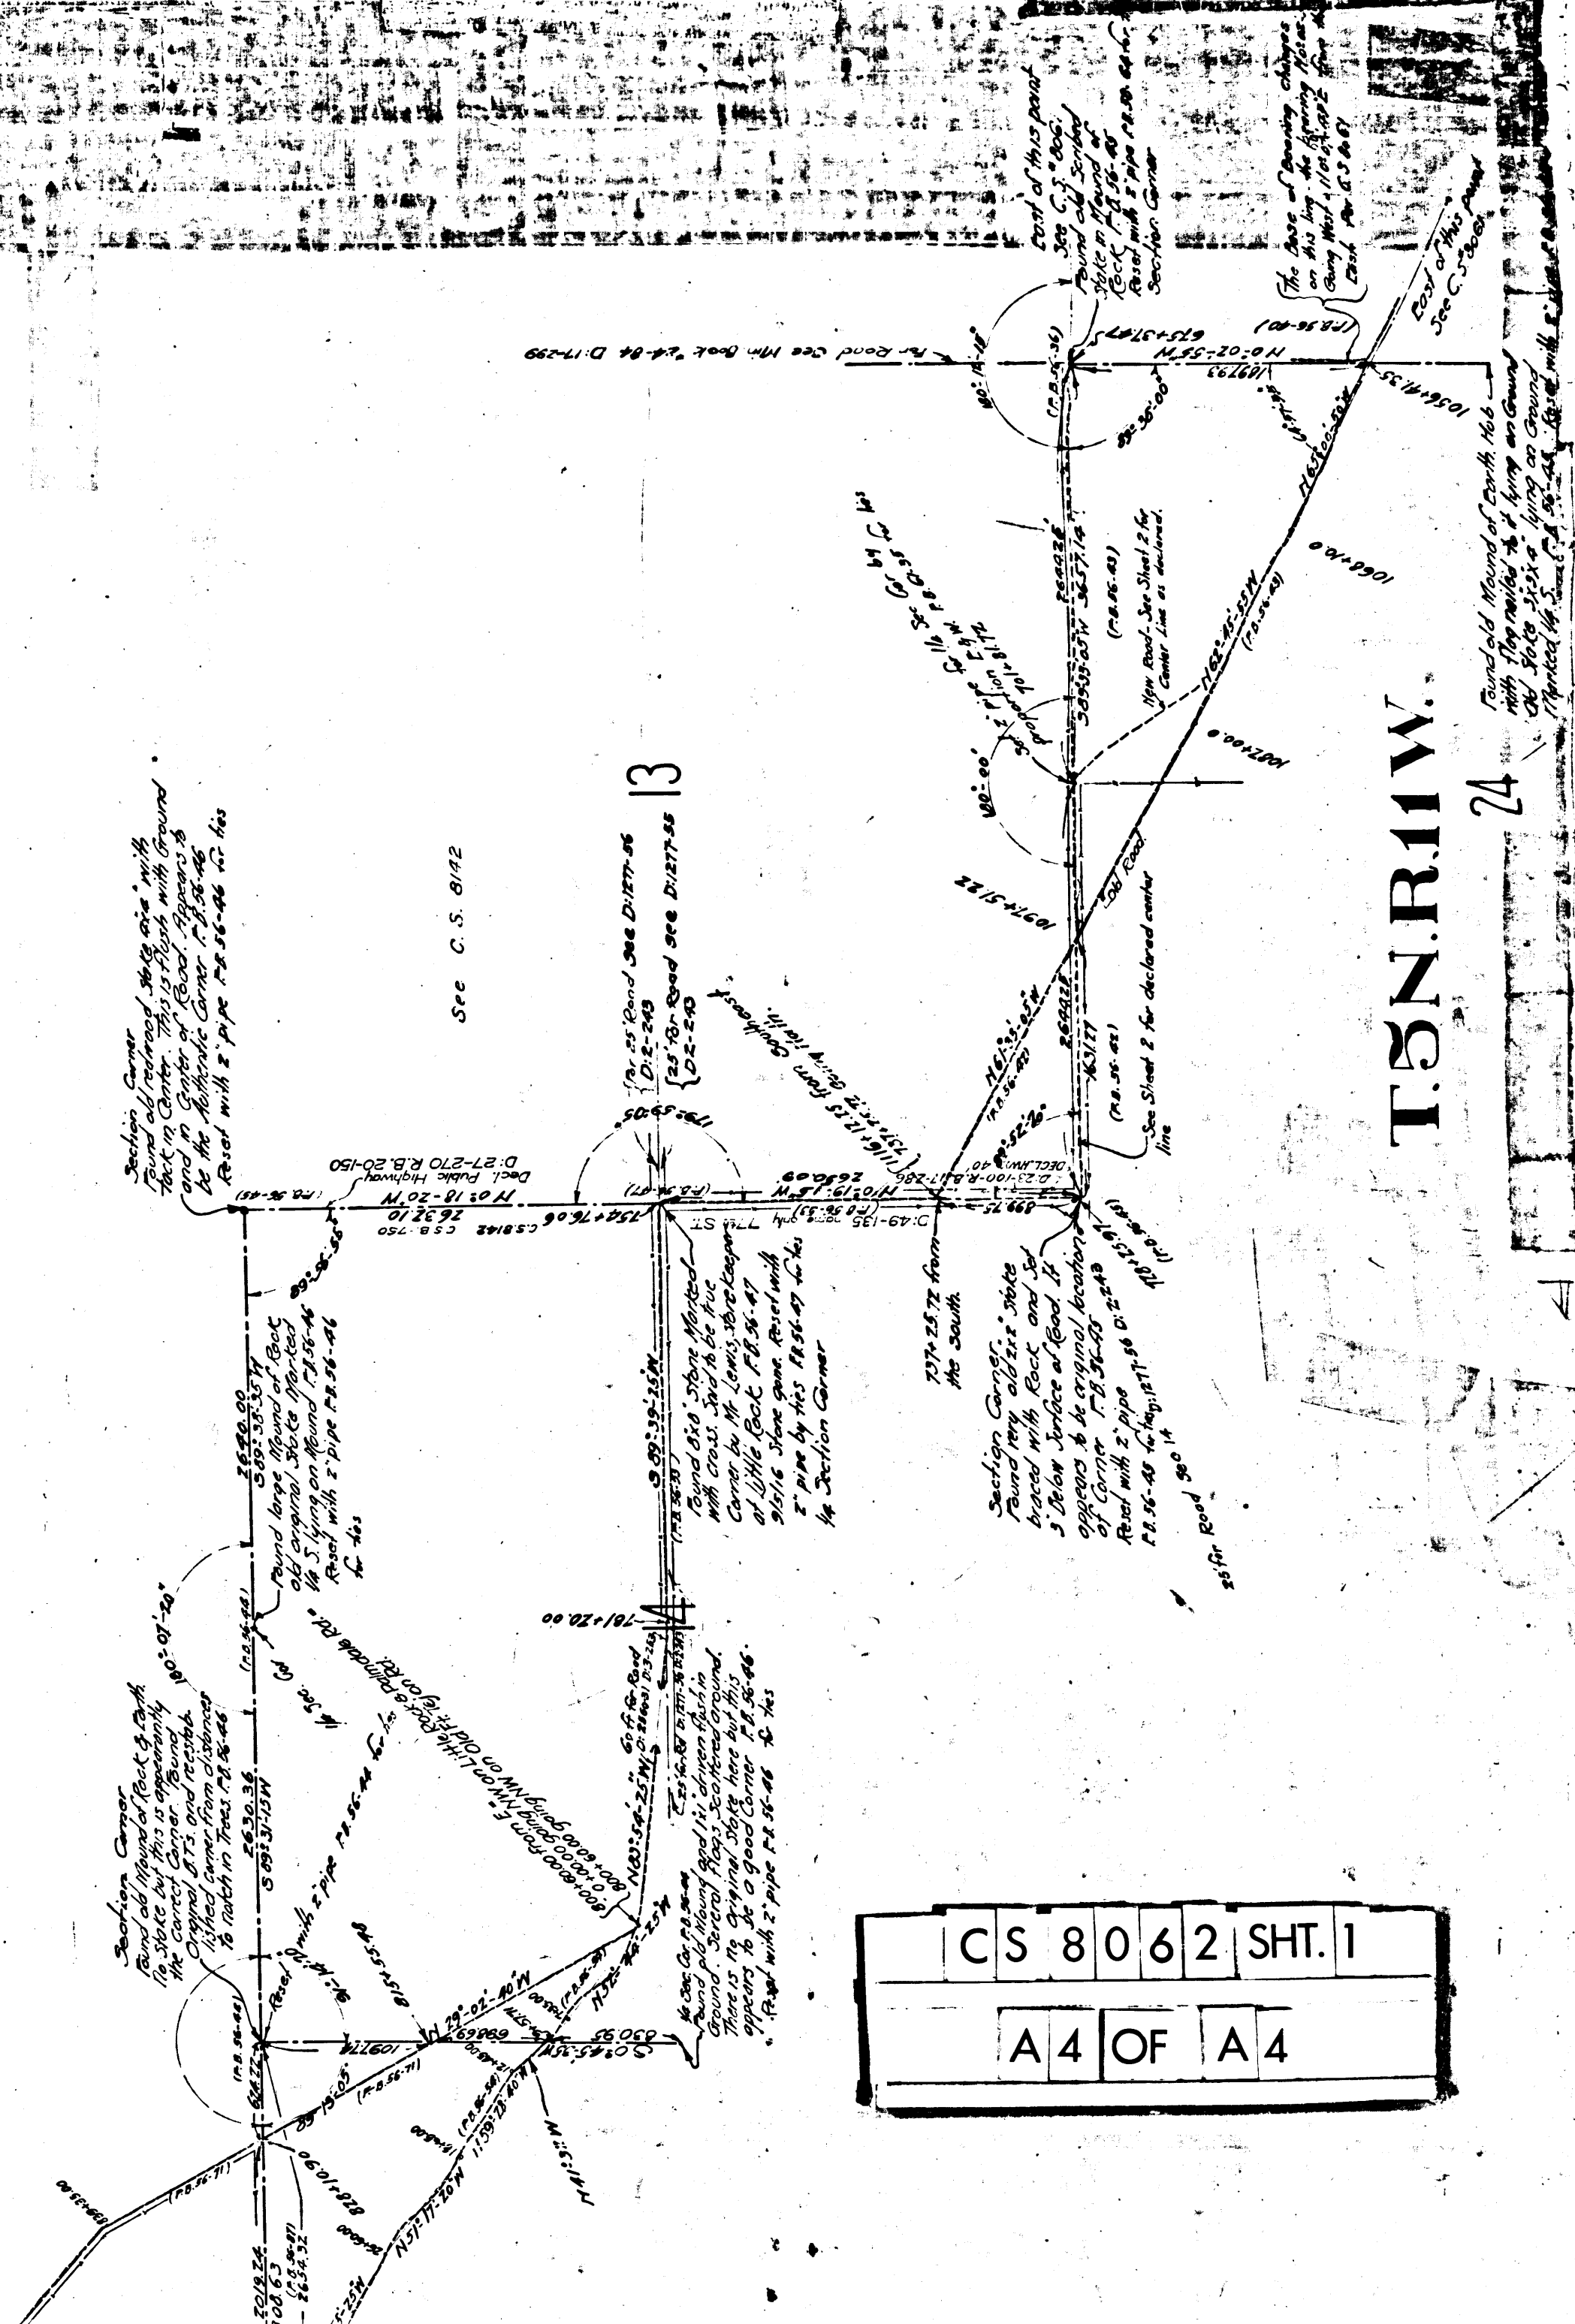

Sec. C. S. 8/12

13

T. 5 N. R. 11 W.

24

CS 8062 SHT. 1
A 4 OF A 4