


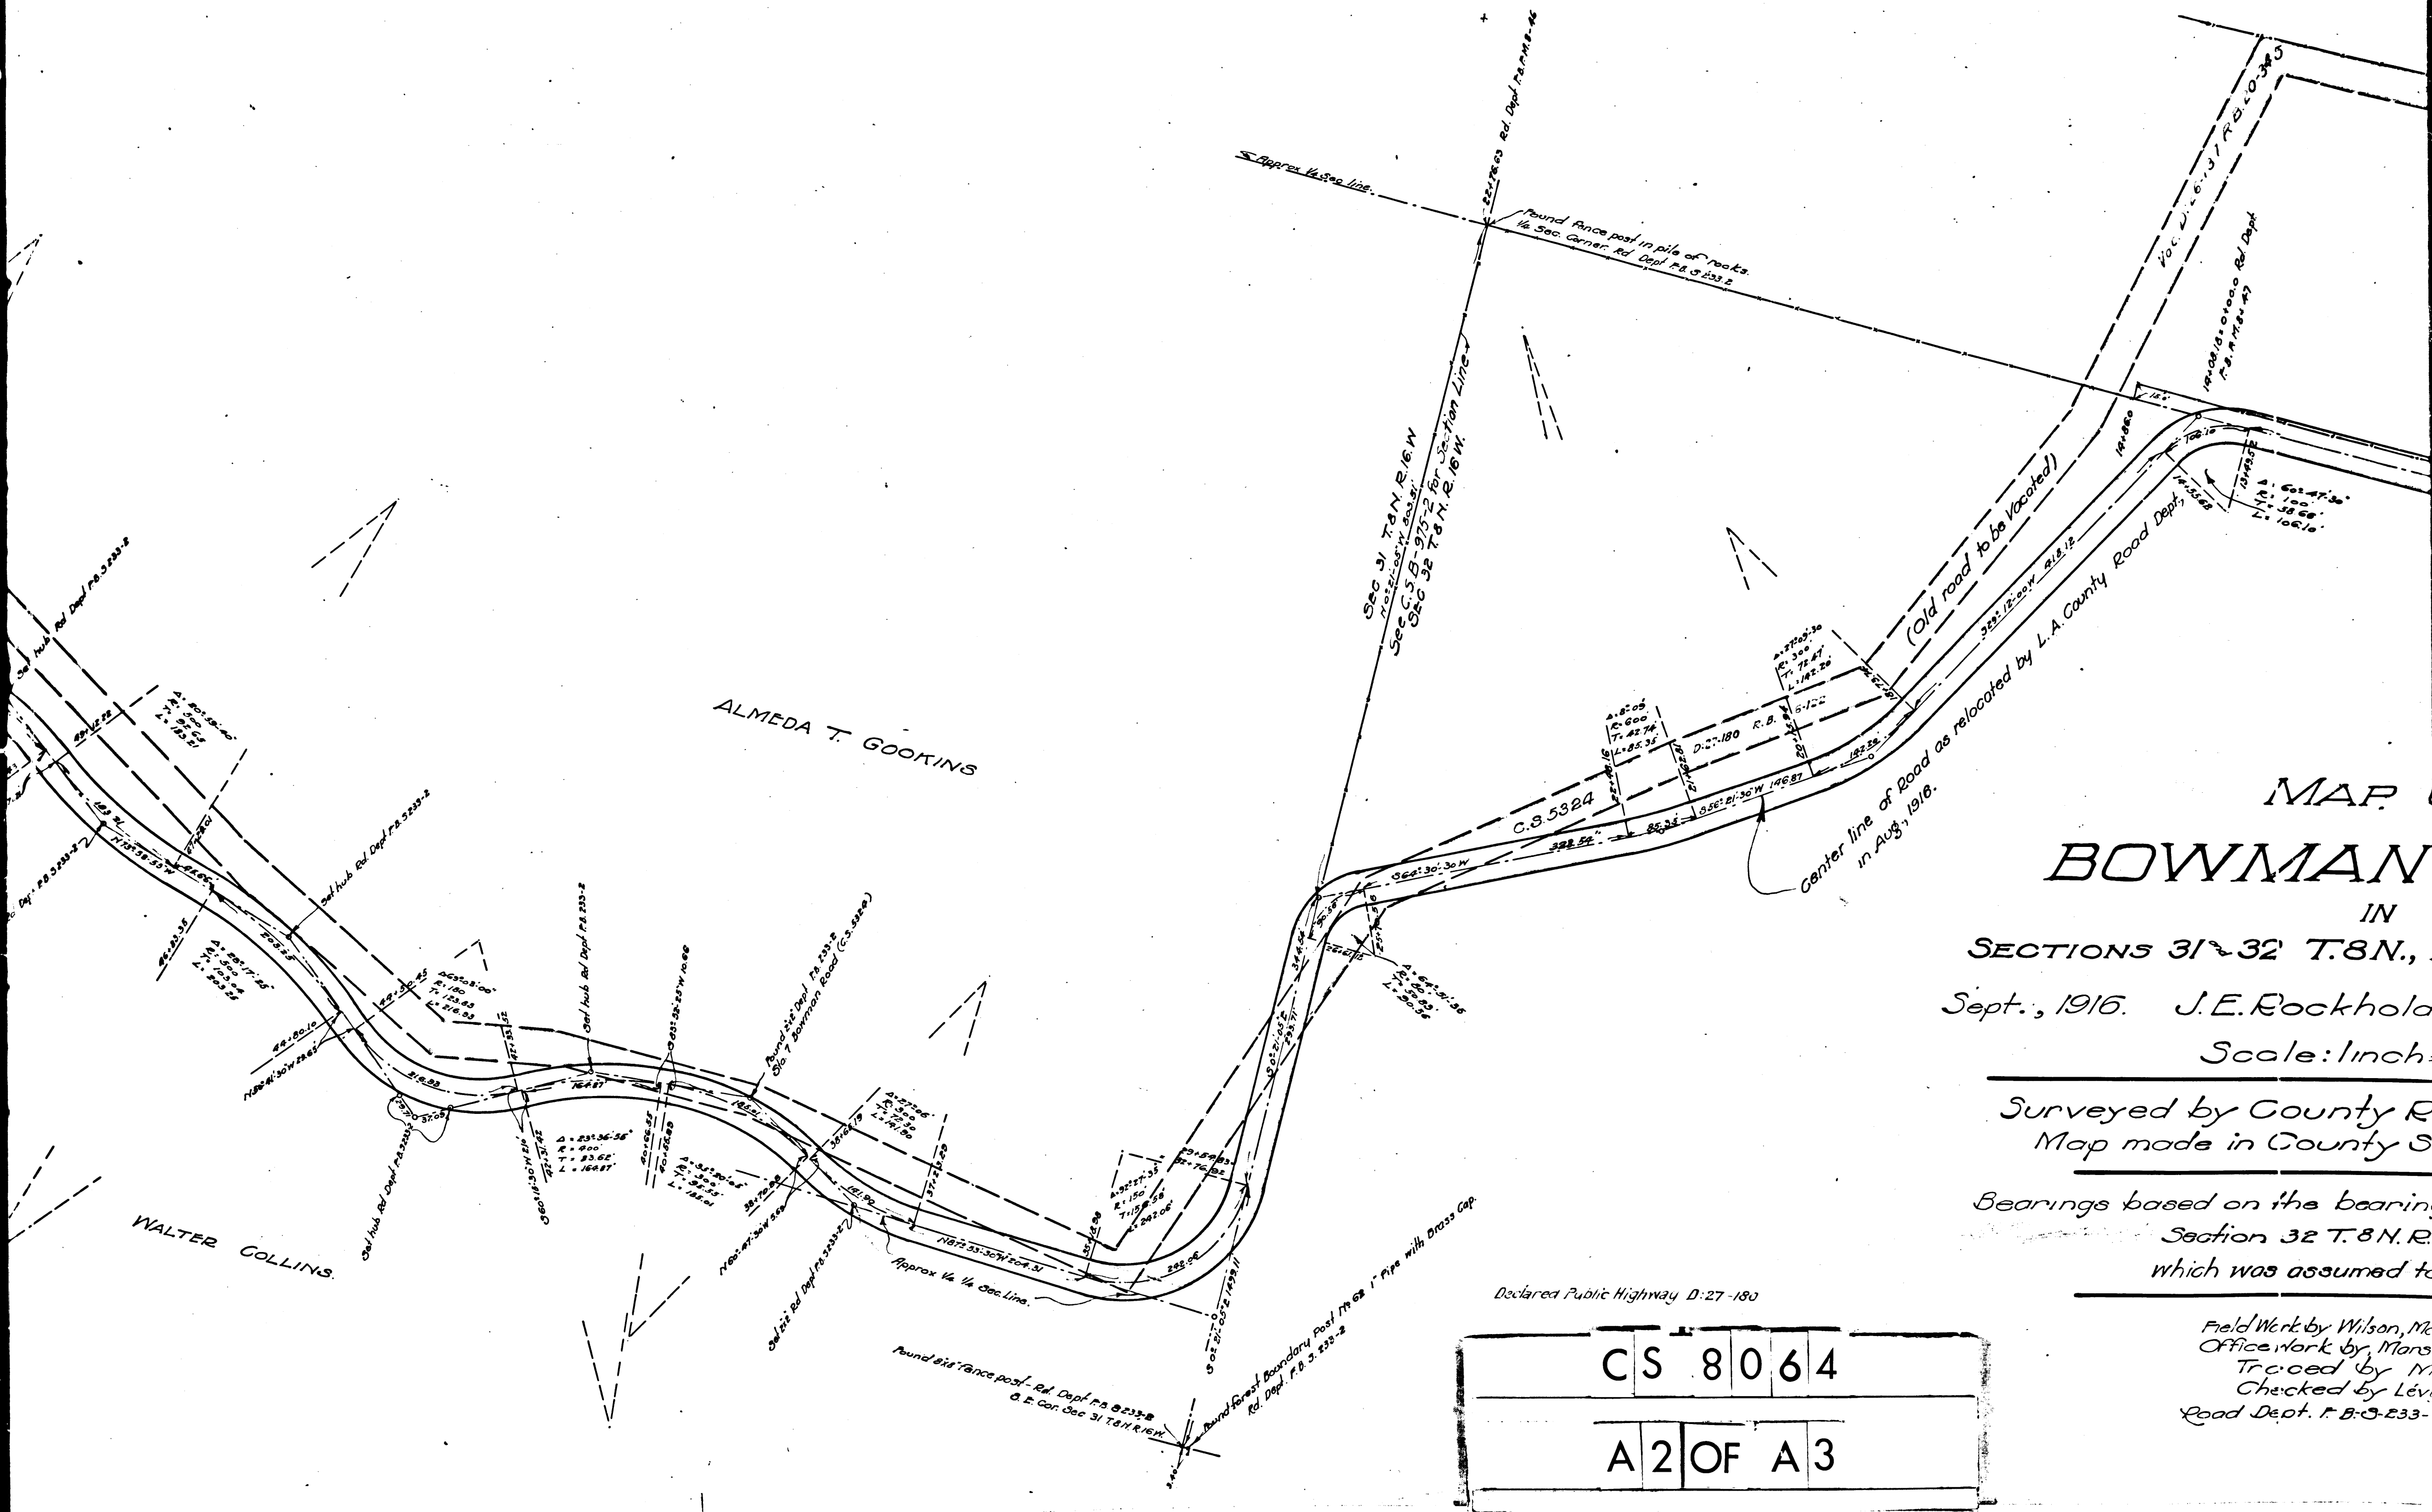

MAP
BOWMAN


IN
SECTIONS 31 & 32 T.8N.,
Sept., 1916. J.E. Rockhold
Scale: 1 inch = 100 feet

Surveyed by County R
Map made in County S

Bearings based on the bearing
Section 32 T.8N.R.
which was assumed to

Field Work by Wilson, M
Office work by, Mans
Traced by M
Checked by Lévi
Road Dept. F.B.G. 233-1

CS 8064					
A 2 OF A 3					

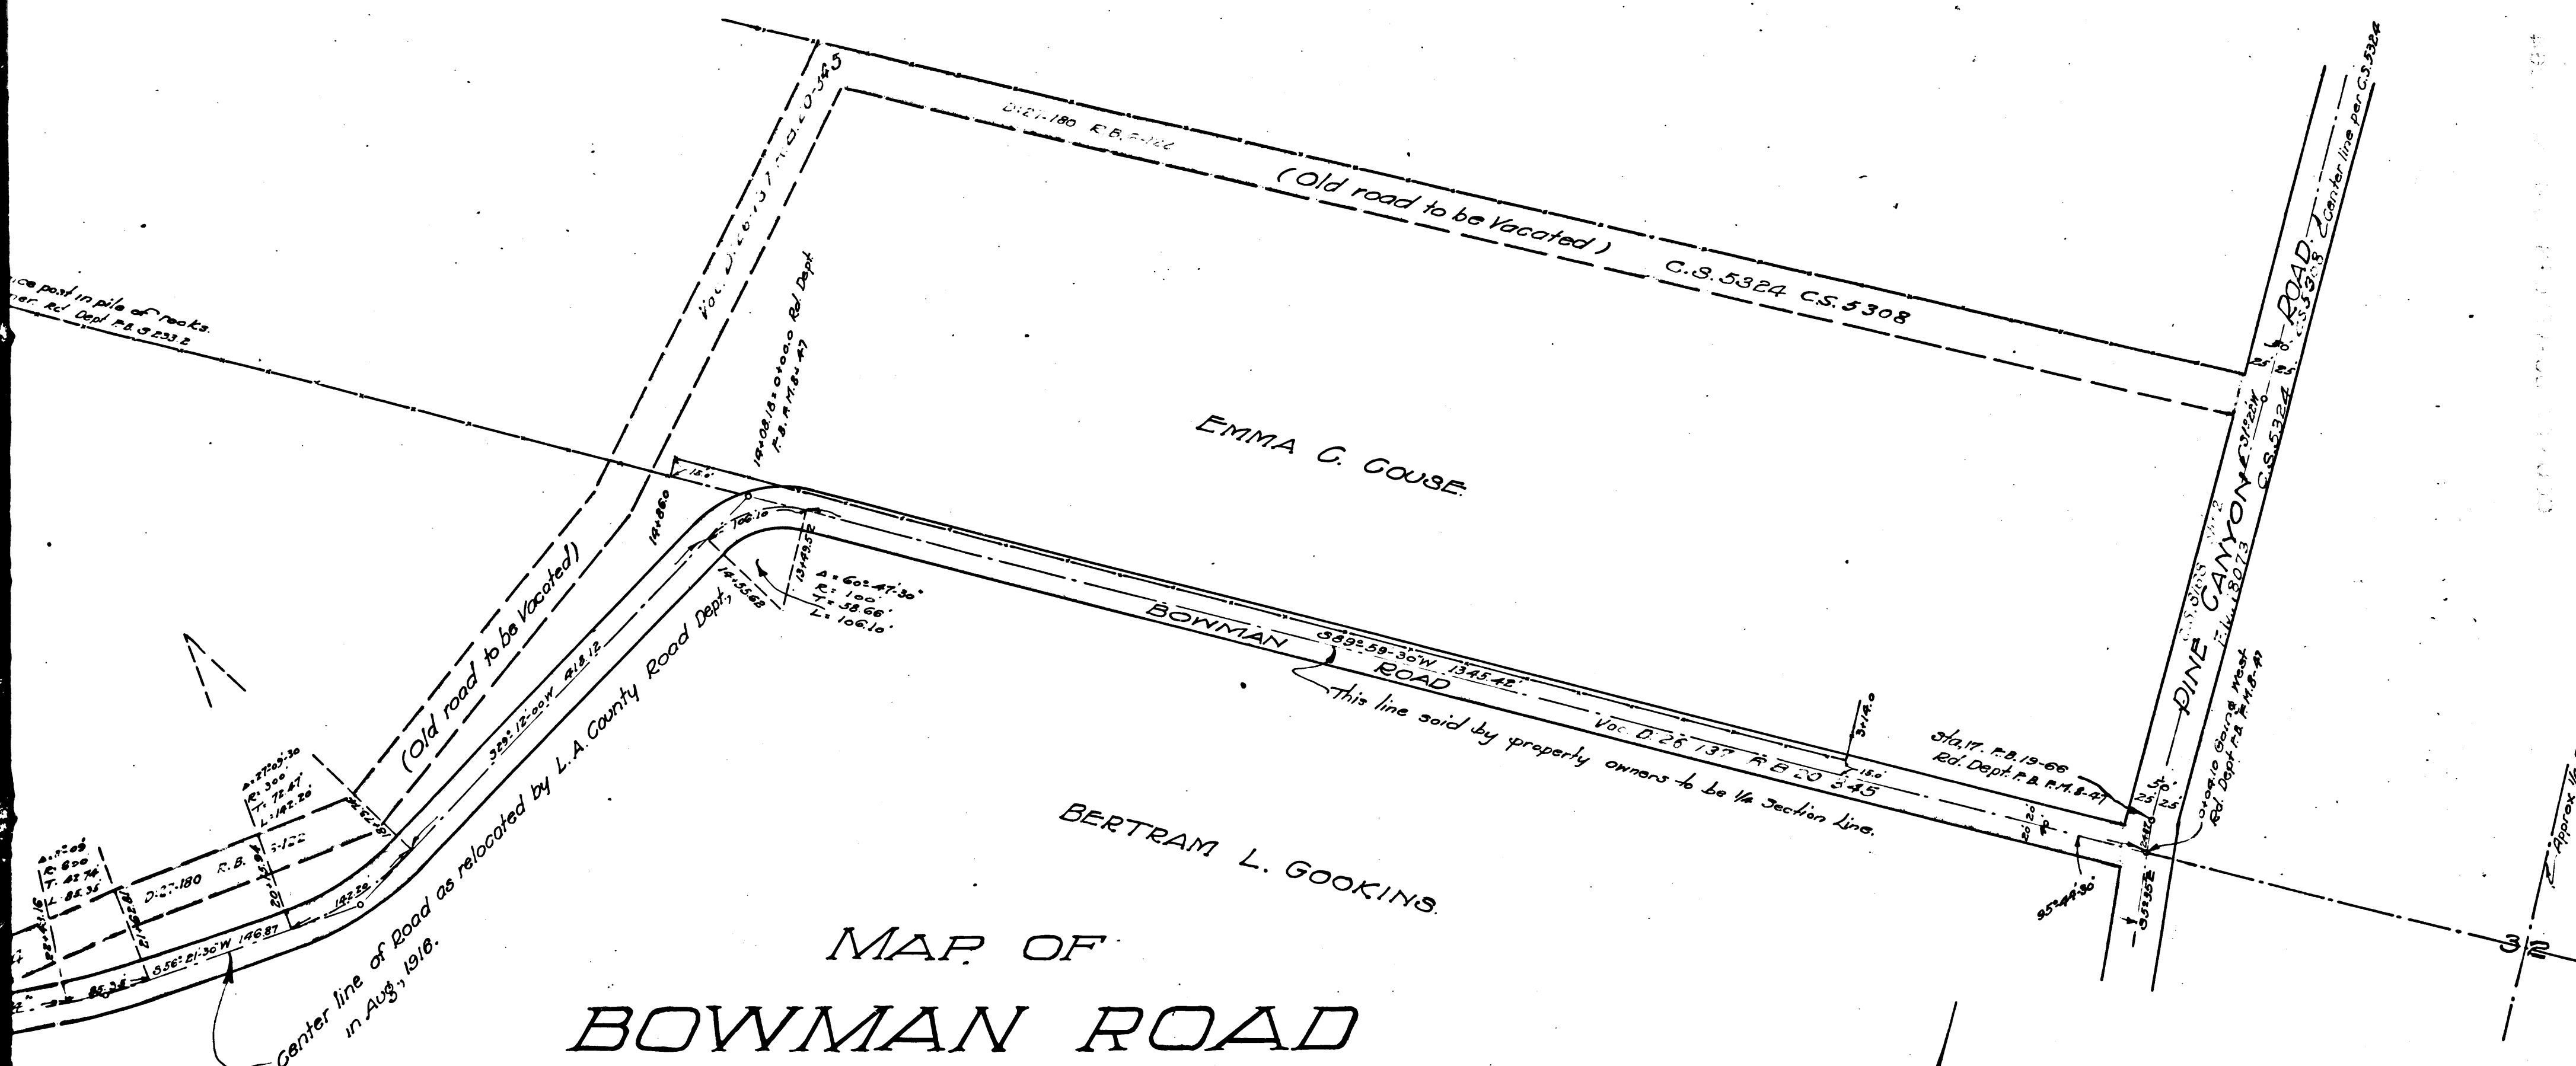

MAP OF BOWMAN ROAD


IN
SECTIONS 31 & 32 T.8N., R.16W. S.B.B & M.
Sept., 1916. J.E. Rockhold, County Surveyor.
Scale: 1 inch = 100 ft.

Surveyed by County Road Department
Map made in County Surveyor's office

Bearings based on the bearing of the West line of
Section 32 T.8N. R.16W. S.B.B & M.
which was assumed to be $30^{\circ}21'05''$ E.

Field Work by Wilson, May 1916 - Bowen Aug. 1916.
Office Work by Marsh - Macy
Traced by Macy
Checked by Levy & Dougall.
Road Dept. F.B.G. 233-1-3 & F.M.D. - 46 & 47.

I.M. 73

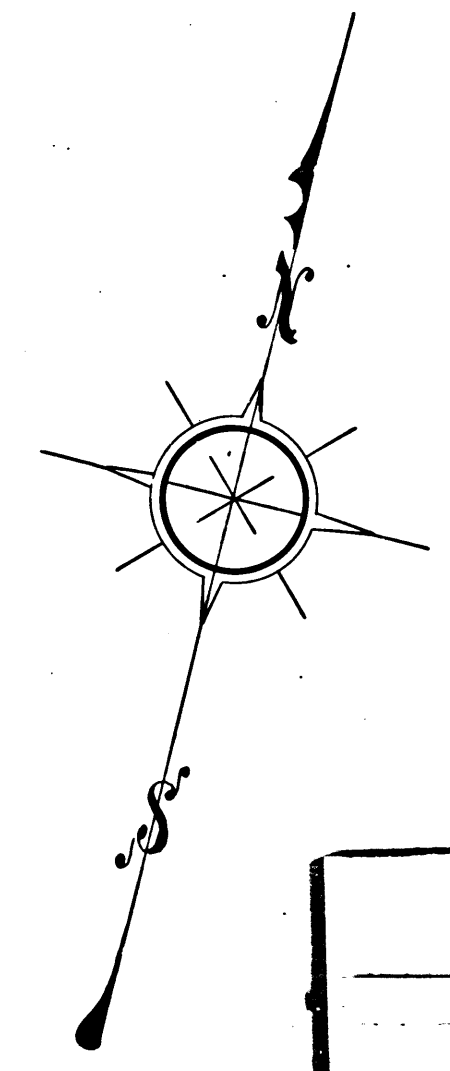

CS	8064
A3	OF A3

