



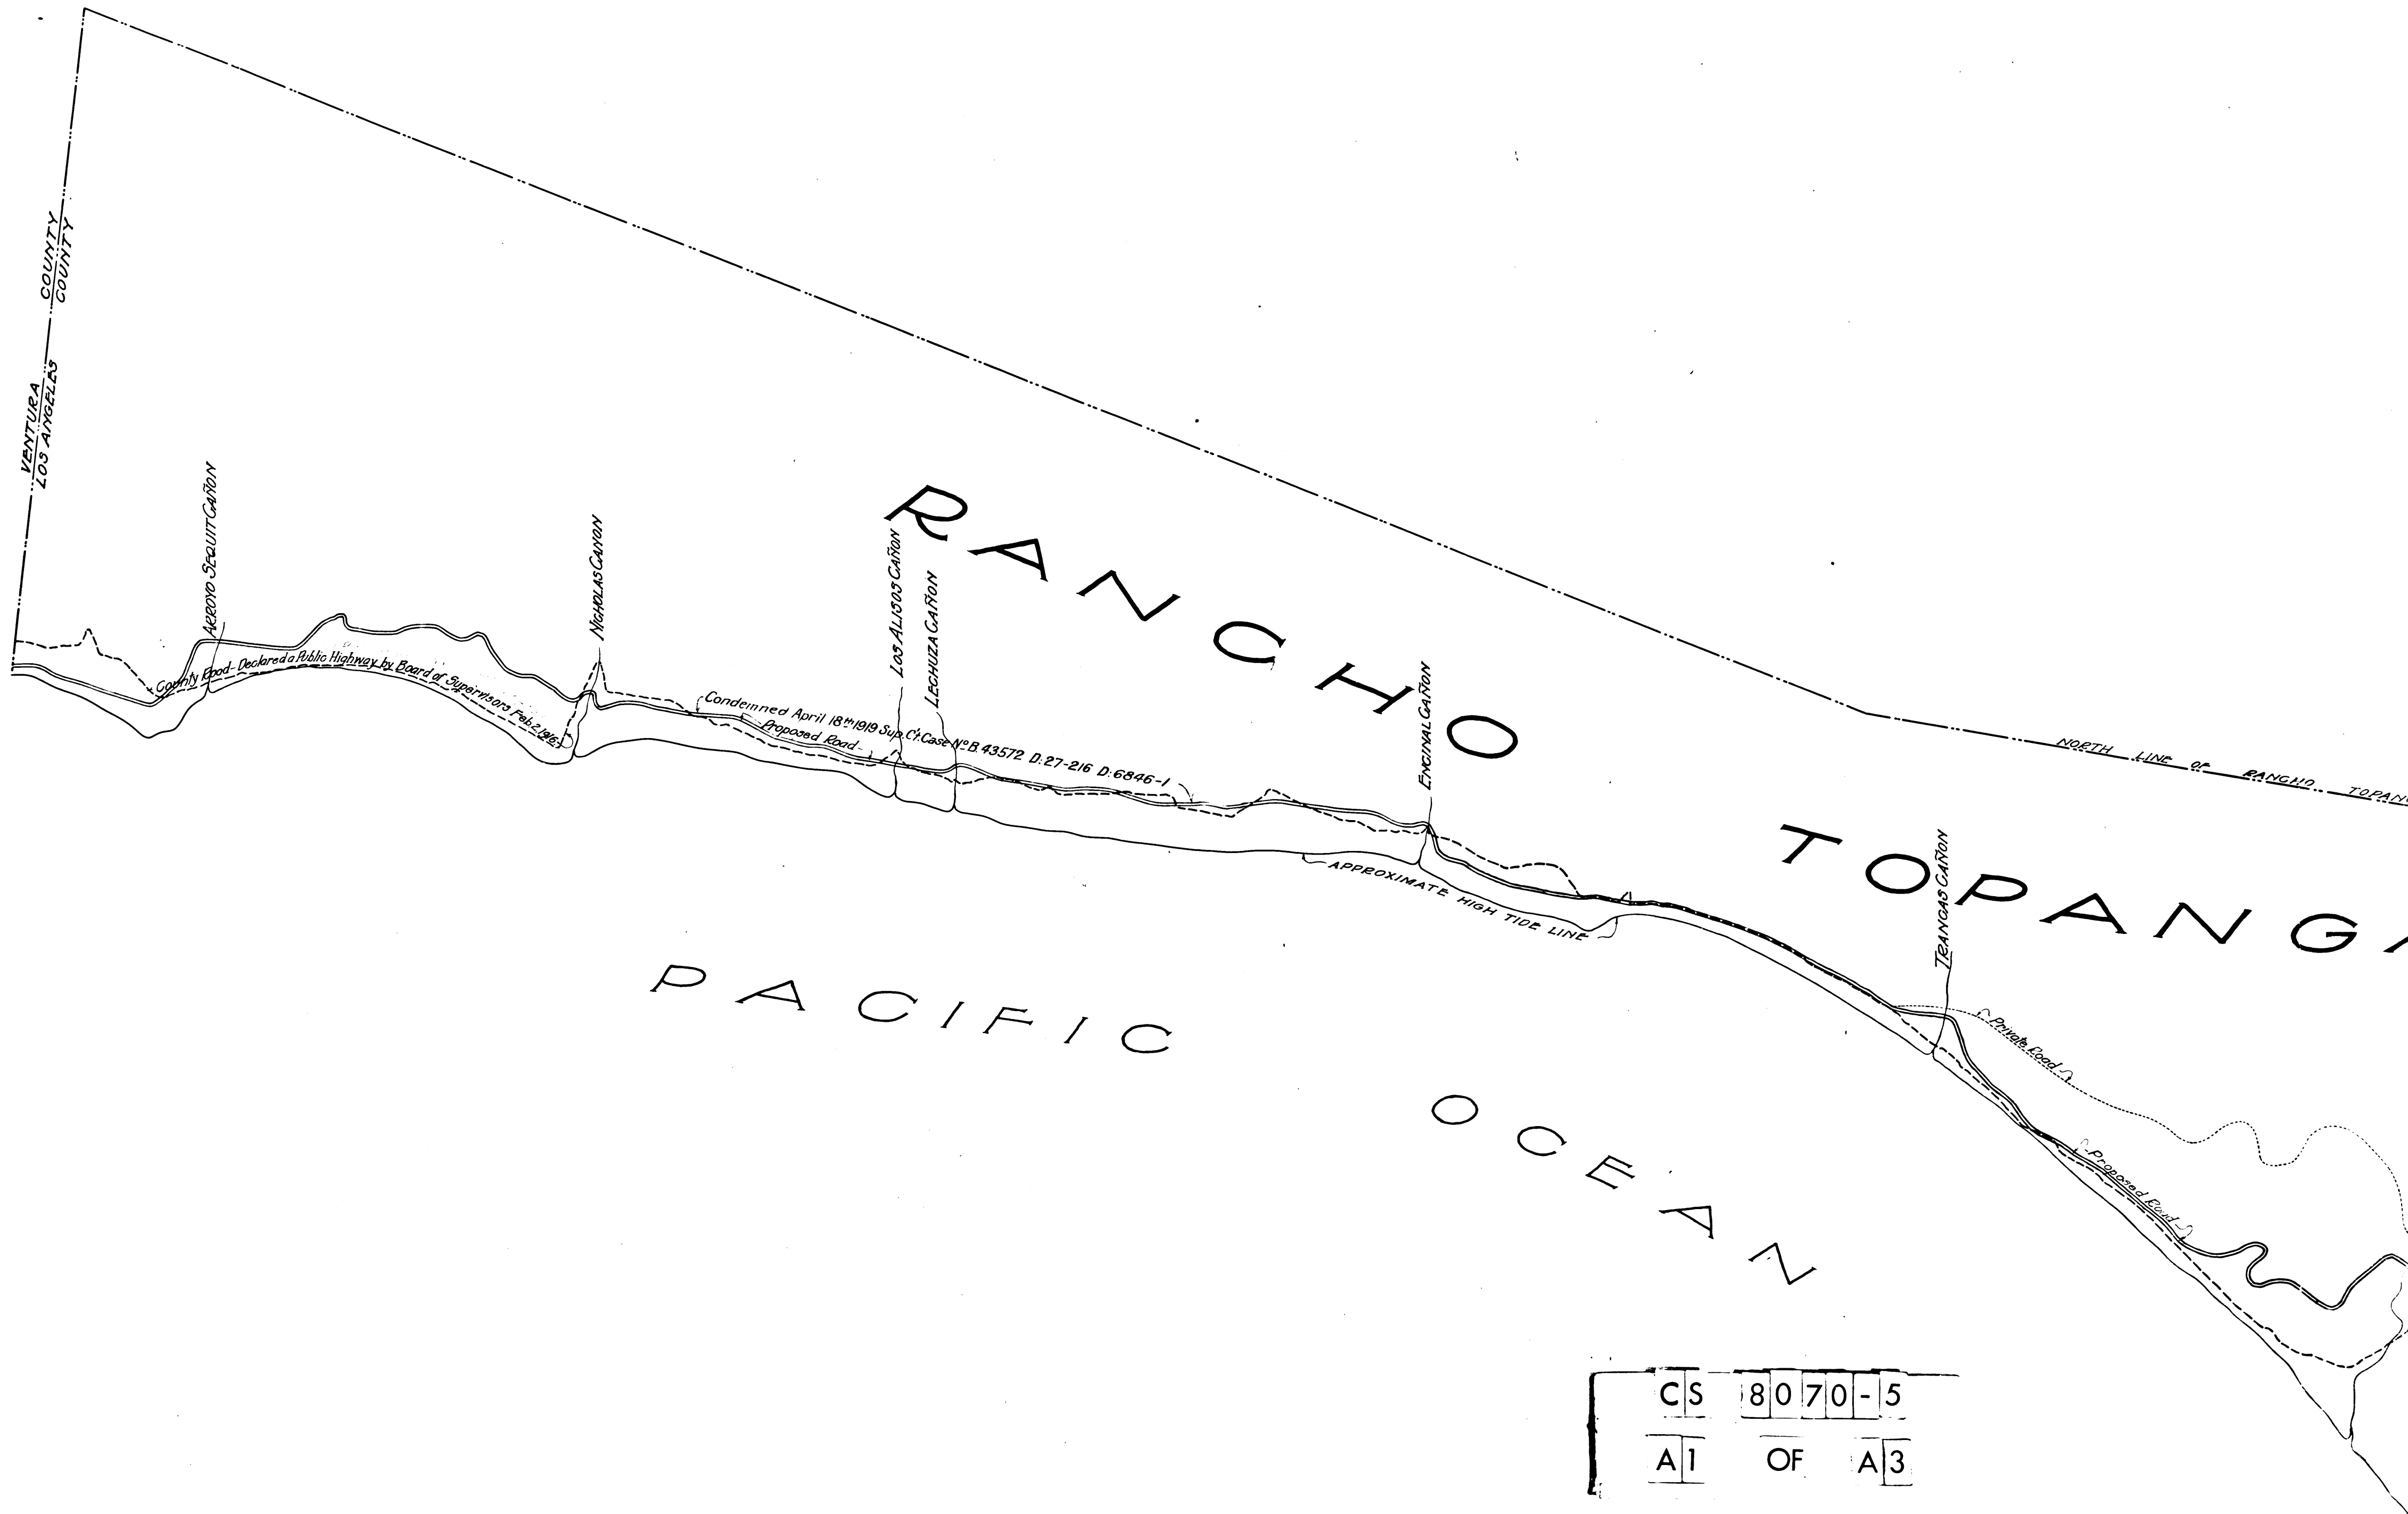

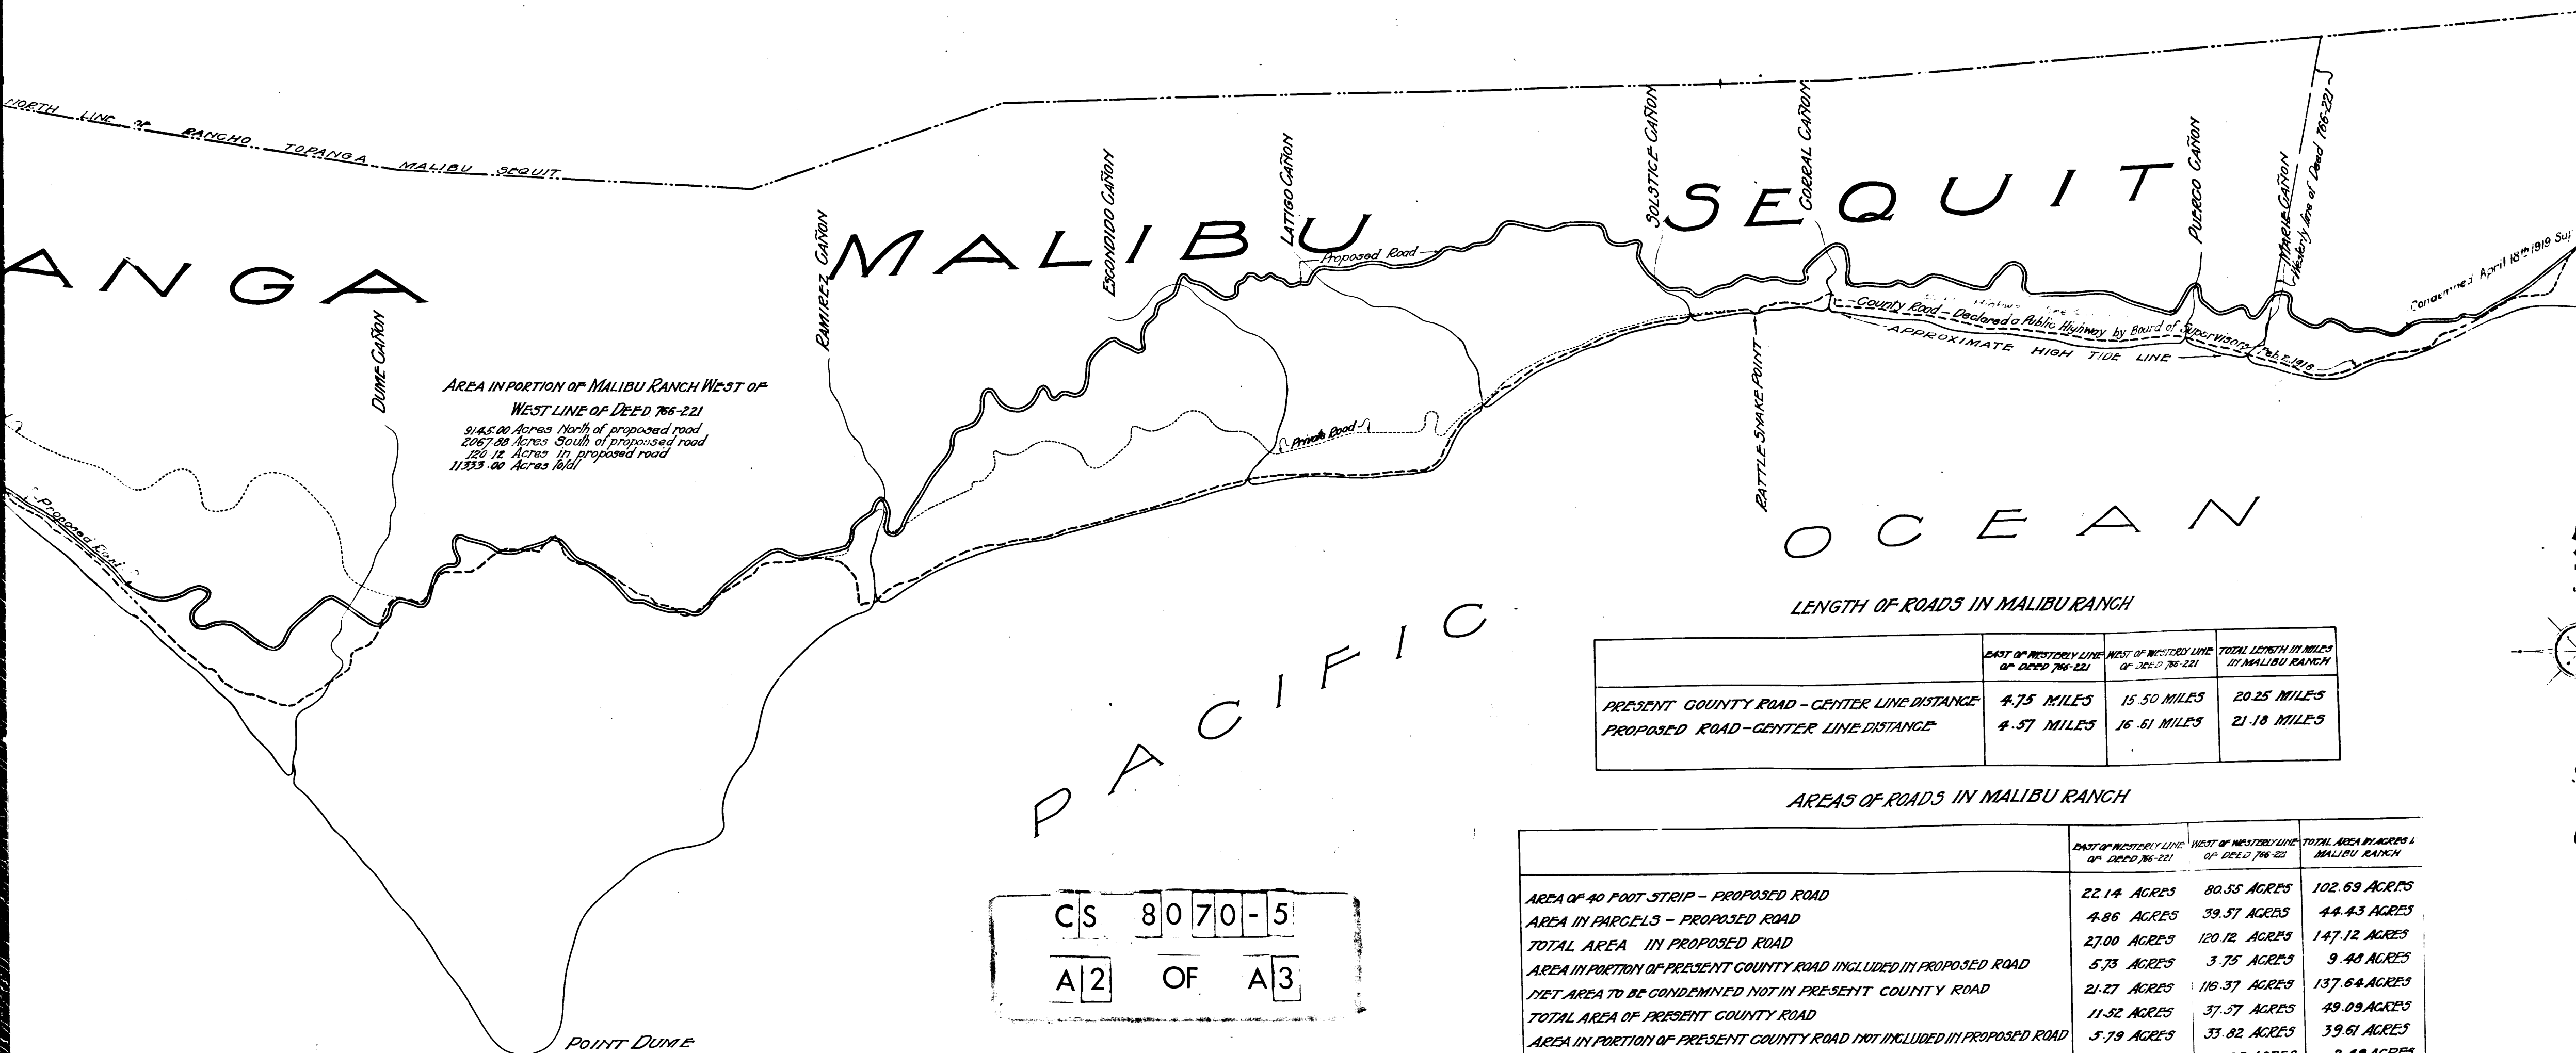

AREA IN PORTION OF MALIBU RANCH WEST OF
WEST LINE OF DEED 786-221
9145.00 Acres North of proposed road
2067.00 Acres South of proposed road
120.12 Acres in proposed road
11333.00 Acres total

CS 8070-5
A2 OF A3

AREAS OF ROADS IN MALIBU RANCH

	EAST OF WESTERN LINE OF DEED 786-221	WEST OF WESTERN LINE OF DEED 786-221	TOTAL AREA IN ACRES IN MALIBU RANCH
AREA OF 40 FOOT STRIP - PROPOSED ROAD	22.14 ACRES	80.55 ACRES	102.69 ACRES
AREA IN PARCELS - PROPOSED ROAD	4.86 ACRES	39.57 ACRES	44.43 ACRES
TOTAL AREA IN PROPOSED ROAD	27.00 ACRES	120.12 ACRES	147.12 ACRES
AREA OF PORTION OF RY. R. OF W. INCLUDED IN PROPOSED ROAD	1.04 ACRES	1.45 ACRES	2.49 ACRES
TOTAL AREA TO BE CONDEMNED	27.00 ACRES	120.12 ACRES	147.12 ACRES

REVISED TO DATE SEPT. 1, 1918

LENGTH OF ROADS IN MALIBU RANCH

	EAST OF WESTERN LINE OF DEED 786-221	WEST OF WESTERN LINE OF DEED 786-221	TOTAL LENGTH IN MILES IN MALIBU RANCH
PRESENT COUNTY ROAD - CENTER LINE DISTANCE	4.75 MILES	15.50 MILES	20.25 MILES
PROPOSED ROAD - CENTER LINE DISTANCE	4.57 MILES	16.61 MILES	21.18 MILES


AREAS OF ROADS IN MALIBU RANCH

	EAST OF WESTERN LINE OF DEED 786-221	WEST OF WESTERN LINE OF DEED 786-221	TOTAL AREA IN ACRES IN MALIBU RANCH
AREA OF 40 FOOT STRIP - PROPOSED ROAD	22.14 ACRES	80.55 ACRES	102.69 ACRES
AREA IN PARCELS - PROPOSED ROAD	4.86 ACRES	39.57 ACRES	44.43 ACRES
TOTAL AREA IN PROPOSED ROAD	27.00 ACRES	120.12 ACRES	147.12 ACRES
AREA IN PORTION OF PRESENT COUNTY ROAD INCLUDED IN PROPOSED ROAD	5.73 ACRES	3.75 ACRES	9.48 ACRES
NET AREA TO BE CONDEMNED NOT IN PRESENT COUNTY ROAD	21.27 ACRES	116.37 ACRES	137.64 ACRES
TOTAL AREA OF PRESENT COUNTY ROAD	11.52 ACRES	37.57 ACRES	49.09 ACRES
AREA IN PORTION OF PRESENT COUNTY ROAD NOT INCLUDED IN PROPOSED ROAD	5.79 ACRES	33.82 ACRES	39.61 ACRES
AREA OF PORTION OF RY. R. OF W. INCLUDED IN PROPOSED ROAD	1.04 ACRES	1.45 ACRES	2.49 ACRES

AREAS OF ROADS IN MALIBU RANCH

	EAST OF WESTERLY LINE OF DEED 766-221	WEST OF WESTERLY LINE OF DEED 766-221	TOTAL AREA IN ACRES IN MALIBU RANCH
AREA OF 40 FOOT STRIP - PROPOSED ROAD	22.14 ACRES	80.55 ACRES	102.69 ACRES
AREA IN PARCELS - PROPOSED ROAD	4.86 ACRES	39.57 ACRES	44.43 ACRES
TOTAL AREA IN PROPOSED ROAD	27.00 ACRES	120.12 ACRES	147.12 ACRES
AREA OF PORTION OF RY. R. OF W. INCLUDED IN PROPOSED ROAD	1.04 ACRES	1.45 ACRES	2.49 ACRES
TOTAL AREA TO BE CONDEMNED	27.00 ACRES	120.12 ACRES	147.12 ACRES

REVISED TO DATE SEPT. 1, 1916

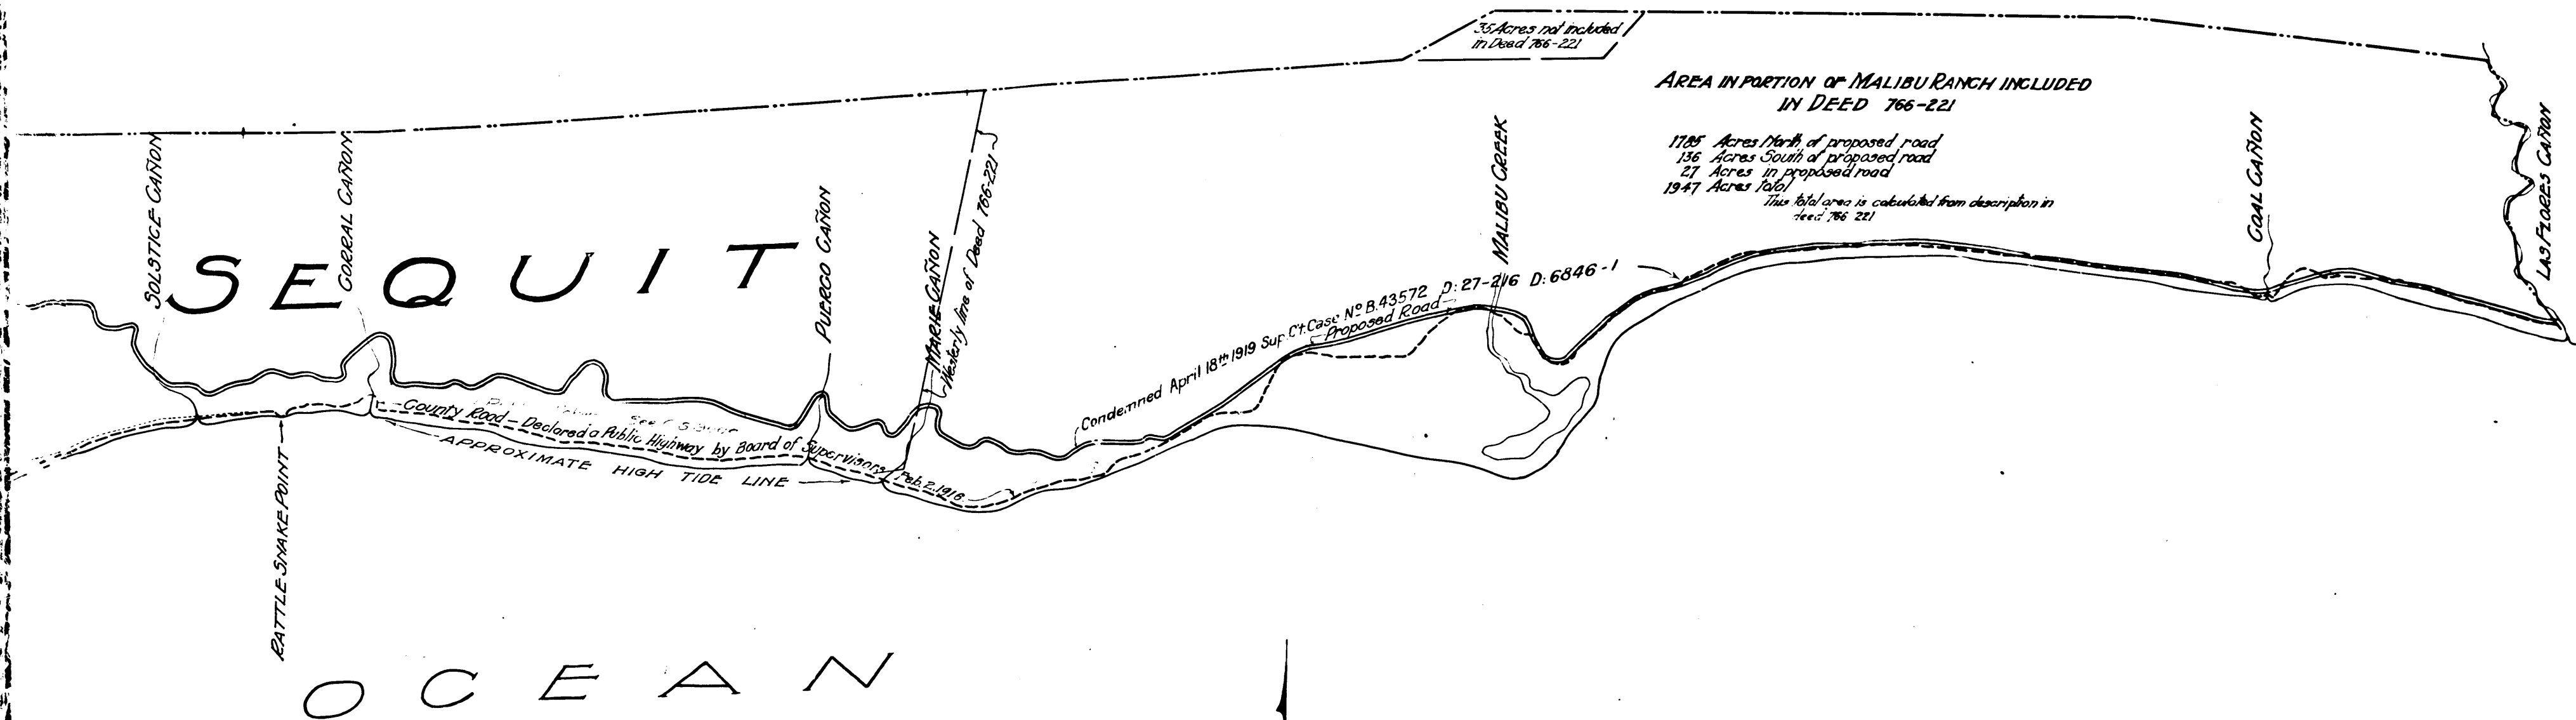

LENGTH OF ROADS IN MALIBU RANCH

	EAST OF WESTERLY LINE OF DEED 766-221	WEST OF WESTERLY LINE OF DEED 766-221	TOTAL LENGTH IN MILES IN MALIBU RANCH
PRESENT COUNTY ROAD - CENTER LINE DISTANCE	4.75 MILES	15.50 MILES	20.25 MILES
PROPOSED ROAD - CENTER LINE DISTANCE	4.57 MILES	16.61 MILES	21.18 MILES

AREAS OF ROADS IN MALIBU RANCH

	EAST OF WESTERLY LINE OF DEED 766-221	WEST OF WESTERLY LINE OF DEED 766-221	TOTAL AREA IN ACRES IN MALIBU RANCH
AREA OF 40 FOOT STRIP - PROPOSED ROAD	22.14 ACRES	80.55 ACRES	102.69 ACRES
AREA IN PARCELS - PROPOSED ROAD	4.86 ACRES	39.57 ACRES	44.43 ACRES
TOTAL AREA IN PROPOSED ROAD	27.00 ACRES	120.12 ACRES	147.12 ACRES
AREA OF PORTION OF PRESENT COUNTY ROAD INCLUDED IN PROPOSED ROAD	5.73 ACRES	3.75 ACRES	9.48 ACRES
AREA TO BE CONDEMNED NOT IN PRESENT COUNTY ROAD	21.27 ACRES	116.37 ACRES	137.64 ACRES
TOTAL AREA OF PRESENT COUNTY ROAD	11.52 ACRES	37.57 ACRES	49.09 ACRES
AREA OF PORTION OF PRESENT COUNTY ROAD NOT INCLUDED IN PROPOSED ROAD	5.73 ACRES	33.82 ACRES	39.55 ACRES
AREA OF PORTION OF RY. R. OF W. INCLUDED IN PROPOSED ROAD	1.04 ACRES	1.45 ACRES	2.49 ACRES

MAP OF RANCHO TOPANGA MALIBU SEQUIT

SHOWING
LOCATION OF PROPOSED NEW ROAD AND AREAS NORTH AND SOUTH OF THE SAME

COUNTY SURVEYORS MAP NO. 8070

SHEET NO. 5 OF 5 SHEETS

SEPTEMBER 1916 J.E. ROCKHOLD COUNTY SURVEYOR

SCALE 1 INCH = 1000 FEET

COMPILED FROM SURVEYS AND RECORDS

NEG. NO. 38

PLATTED J.B. DOAN
TRACED J.B. DOAN
CHECKED CARLY & VICKERY

See C.S. 8039

Superior Court Case, No. B. 43572
Suit to condemn Road filed Oct. 18th 1916
County of Los Angeles Plff.
Vs.

Rindge Co. et al. Def.

Interlocutory Judgment rendered Feb. 5th 1919
in favor of Plaintiff.

Final order of condemnation
rendered April 18th 1919
in favor of Plaintiff as per this map.
See D. 27-216 D. 6846-1

CS 8070-5
A3 OF A3