




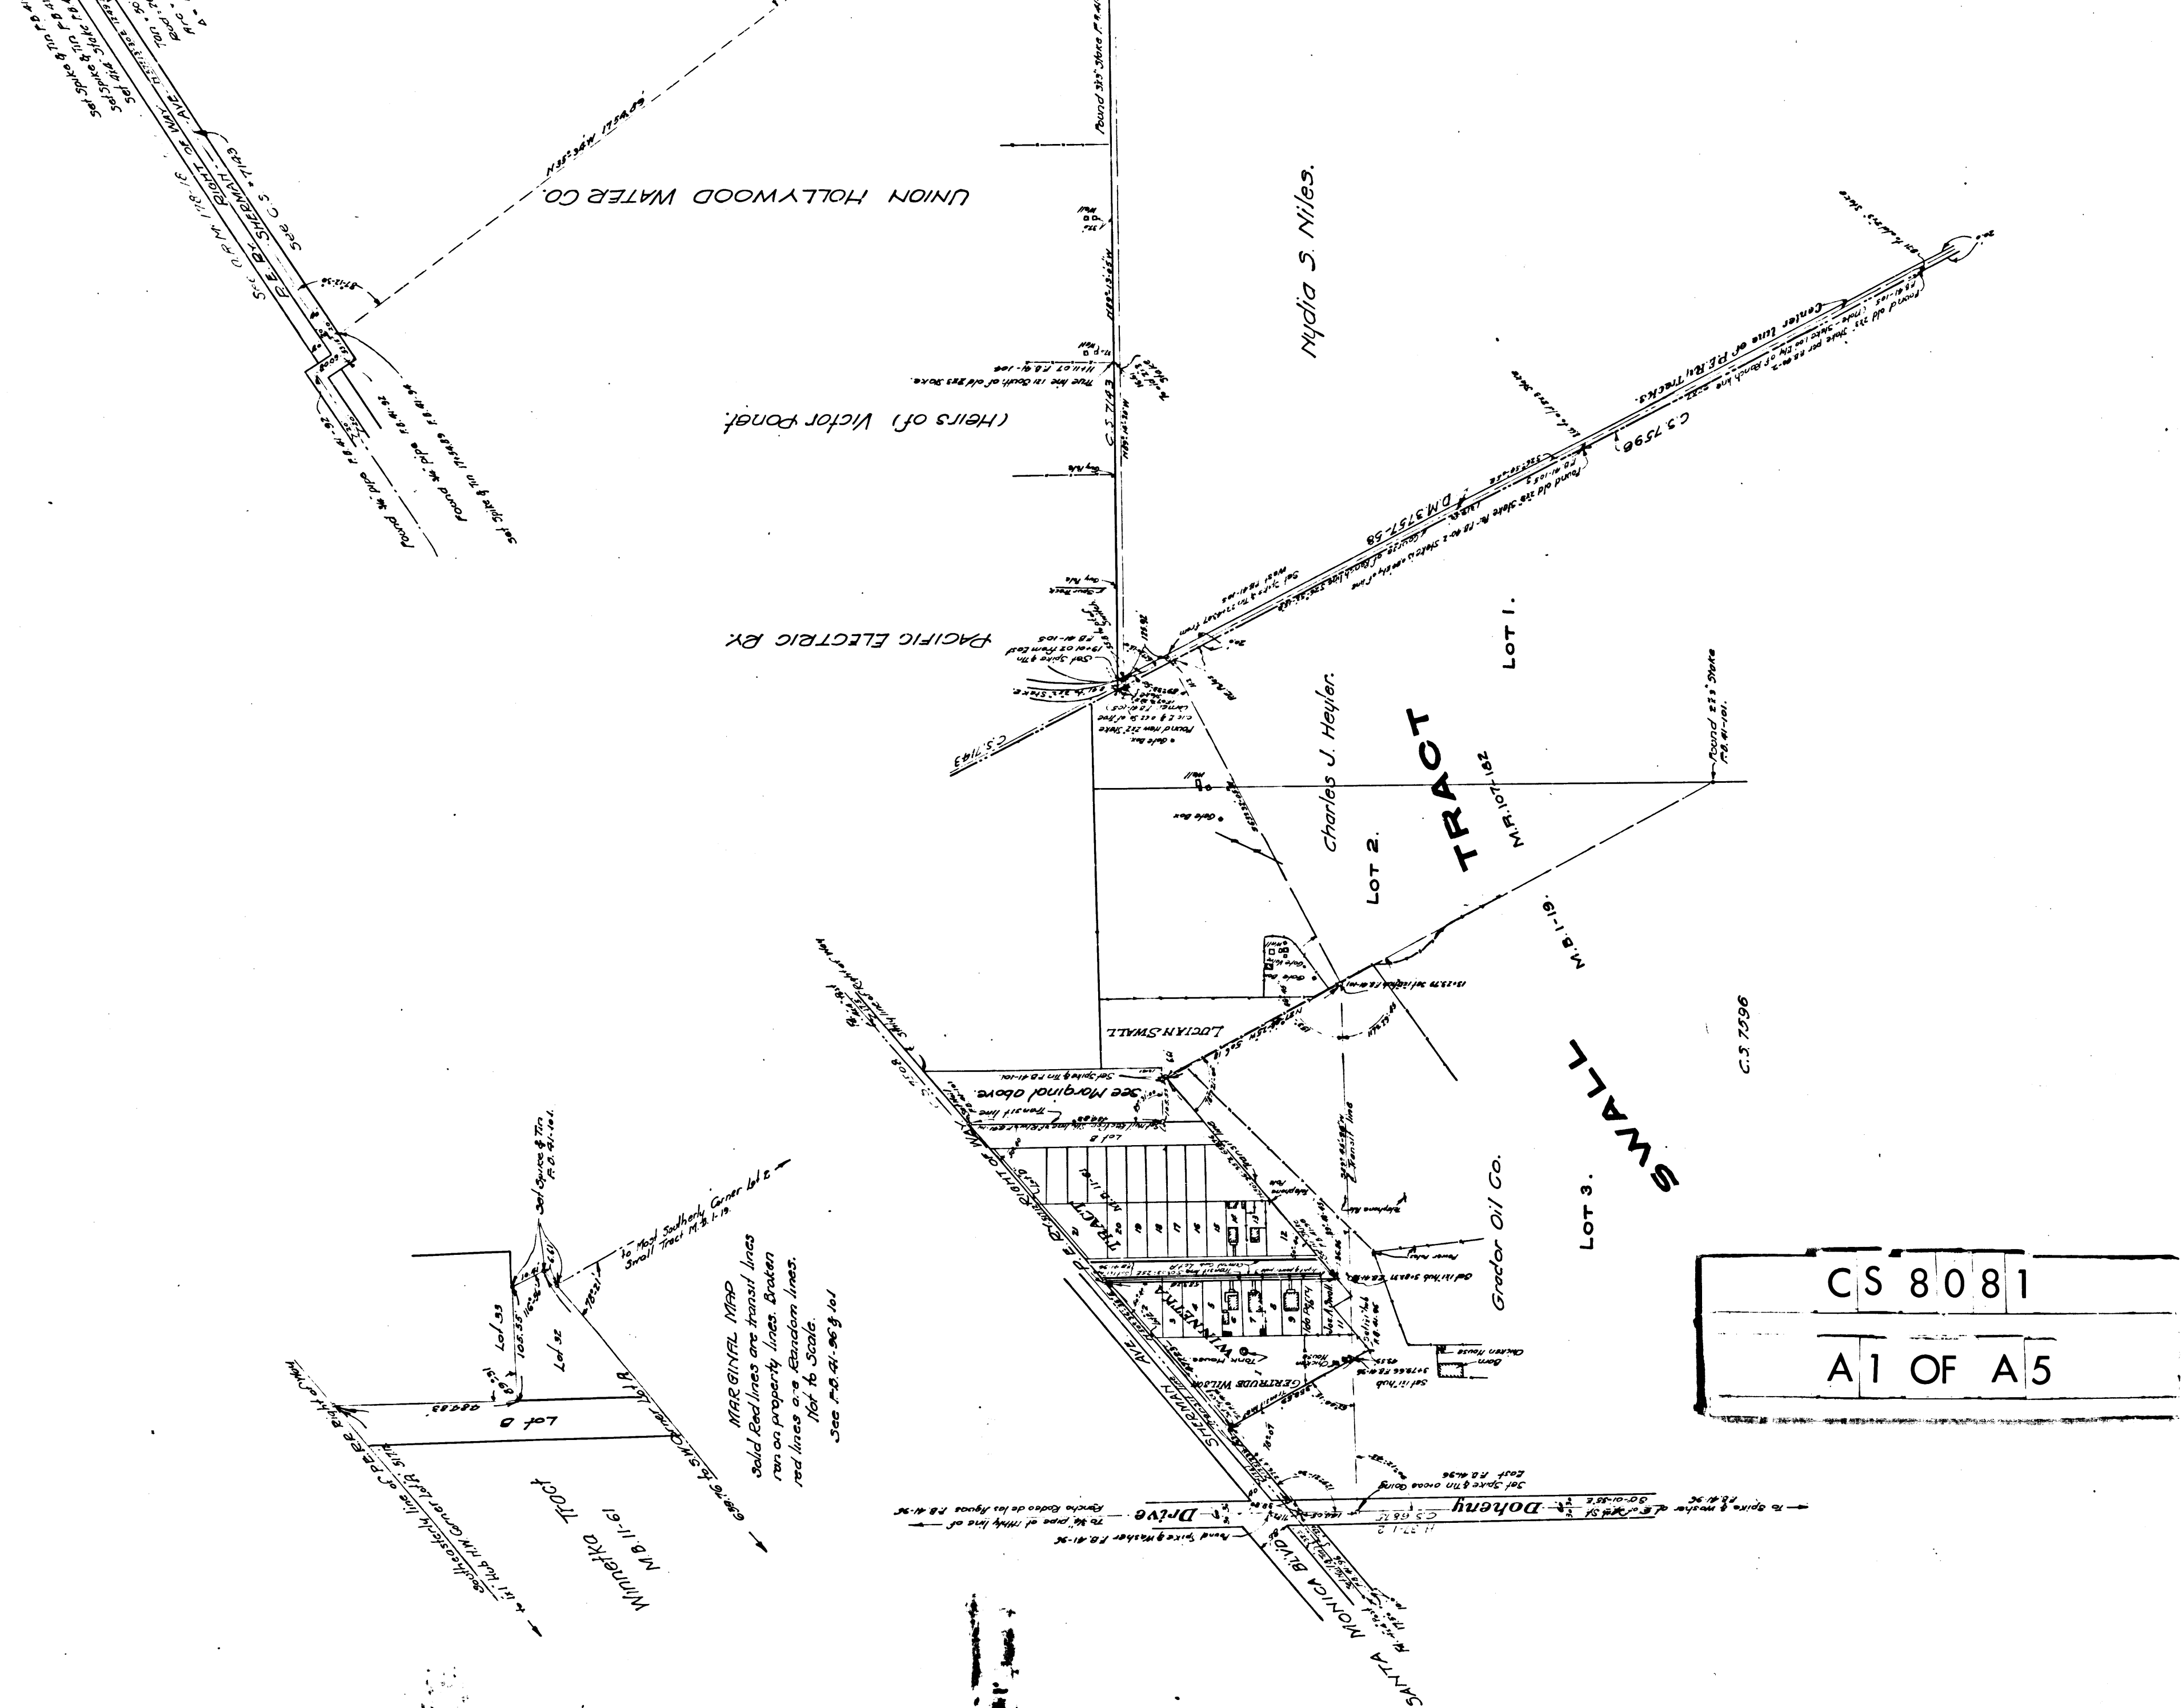

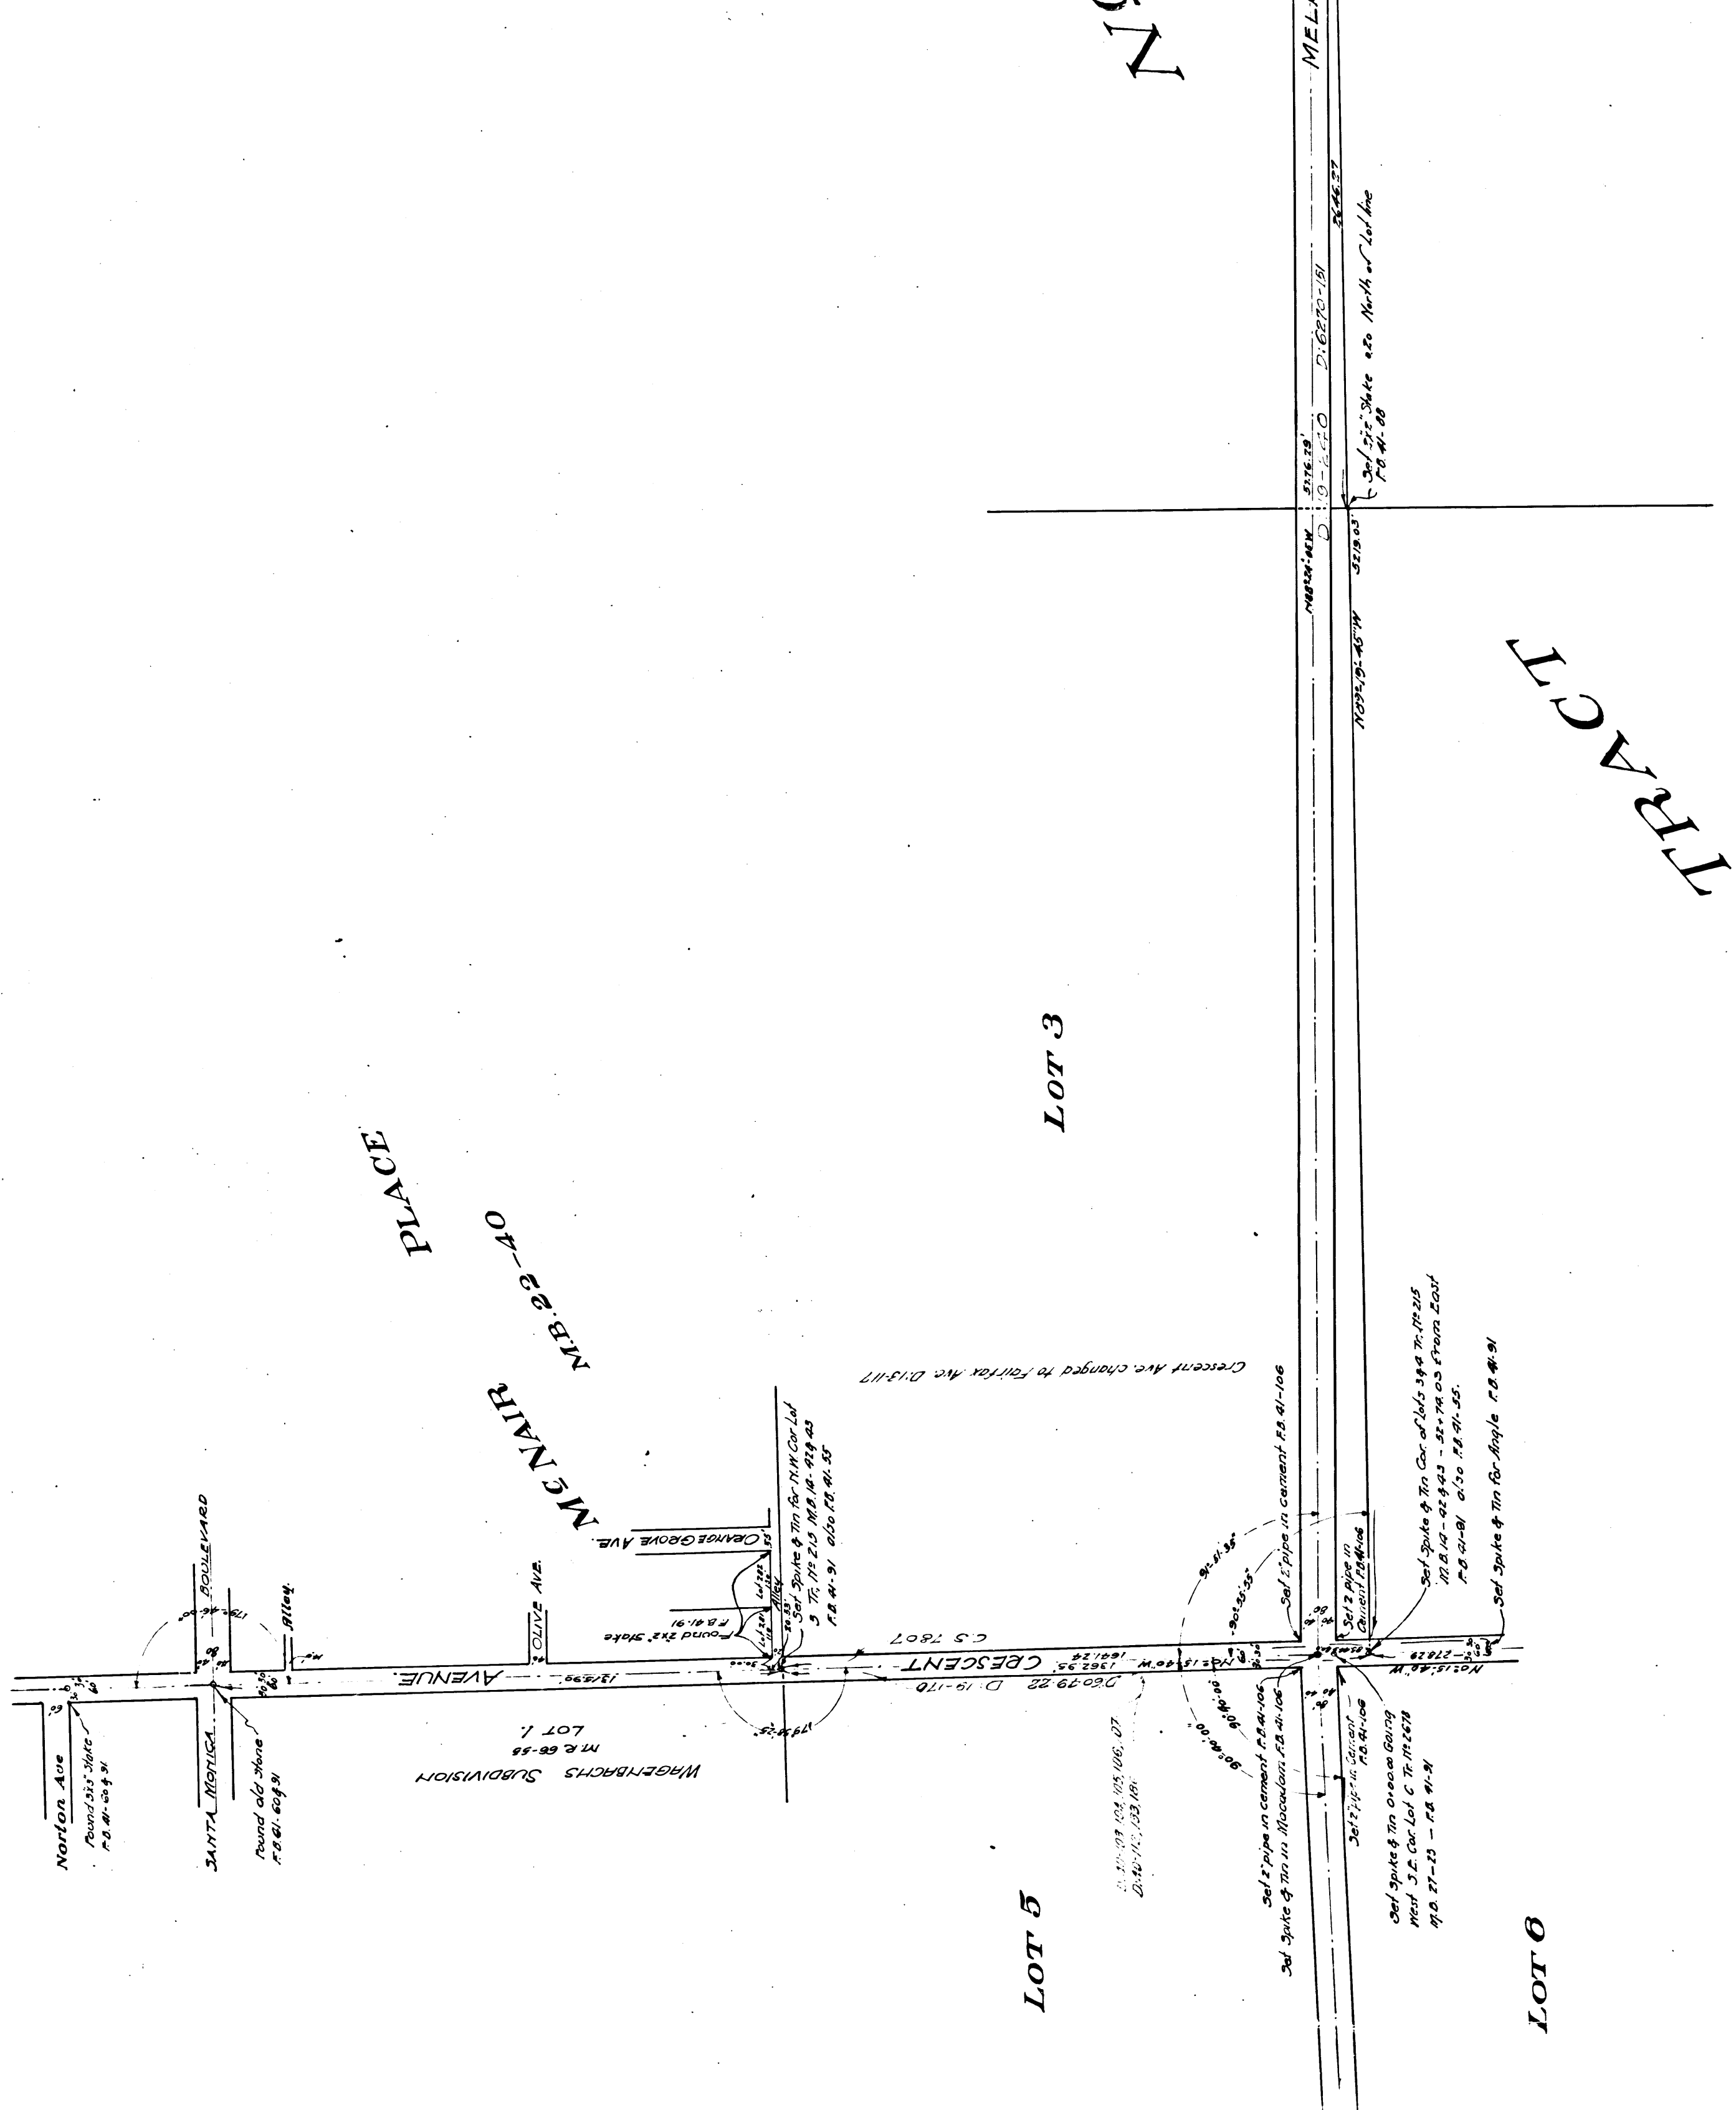

CS	8081
A3	OF A5

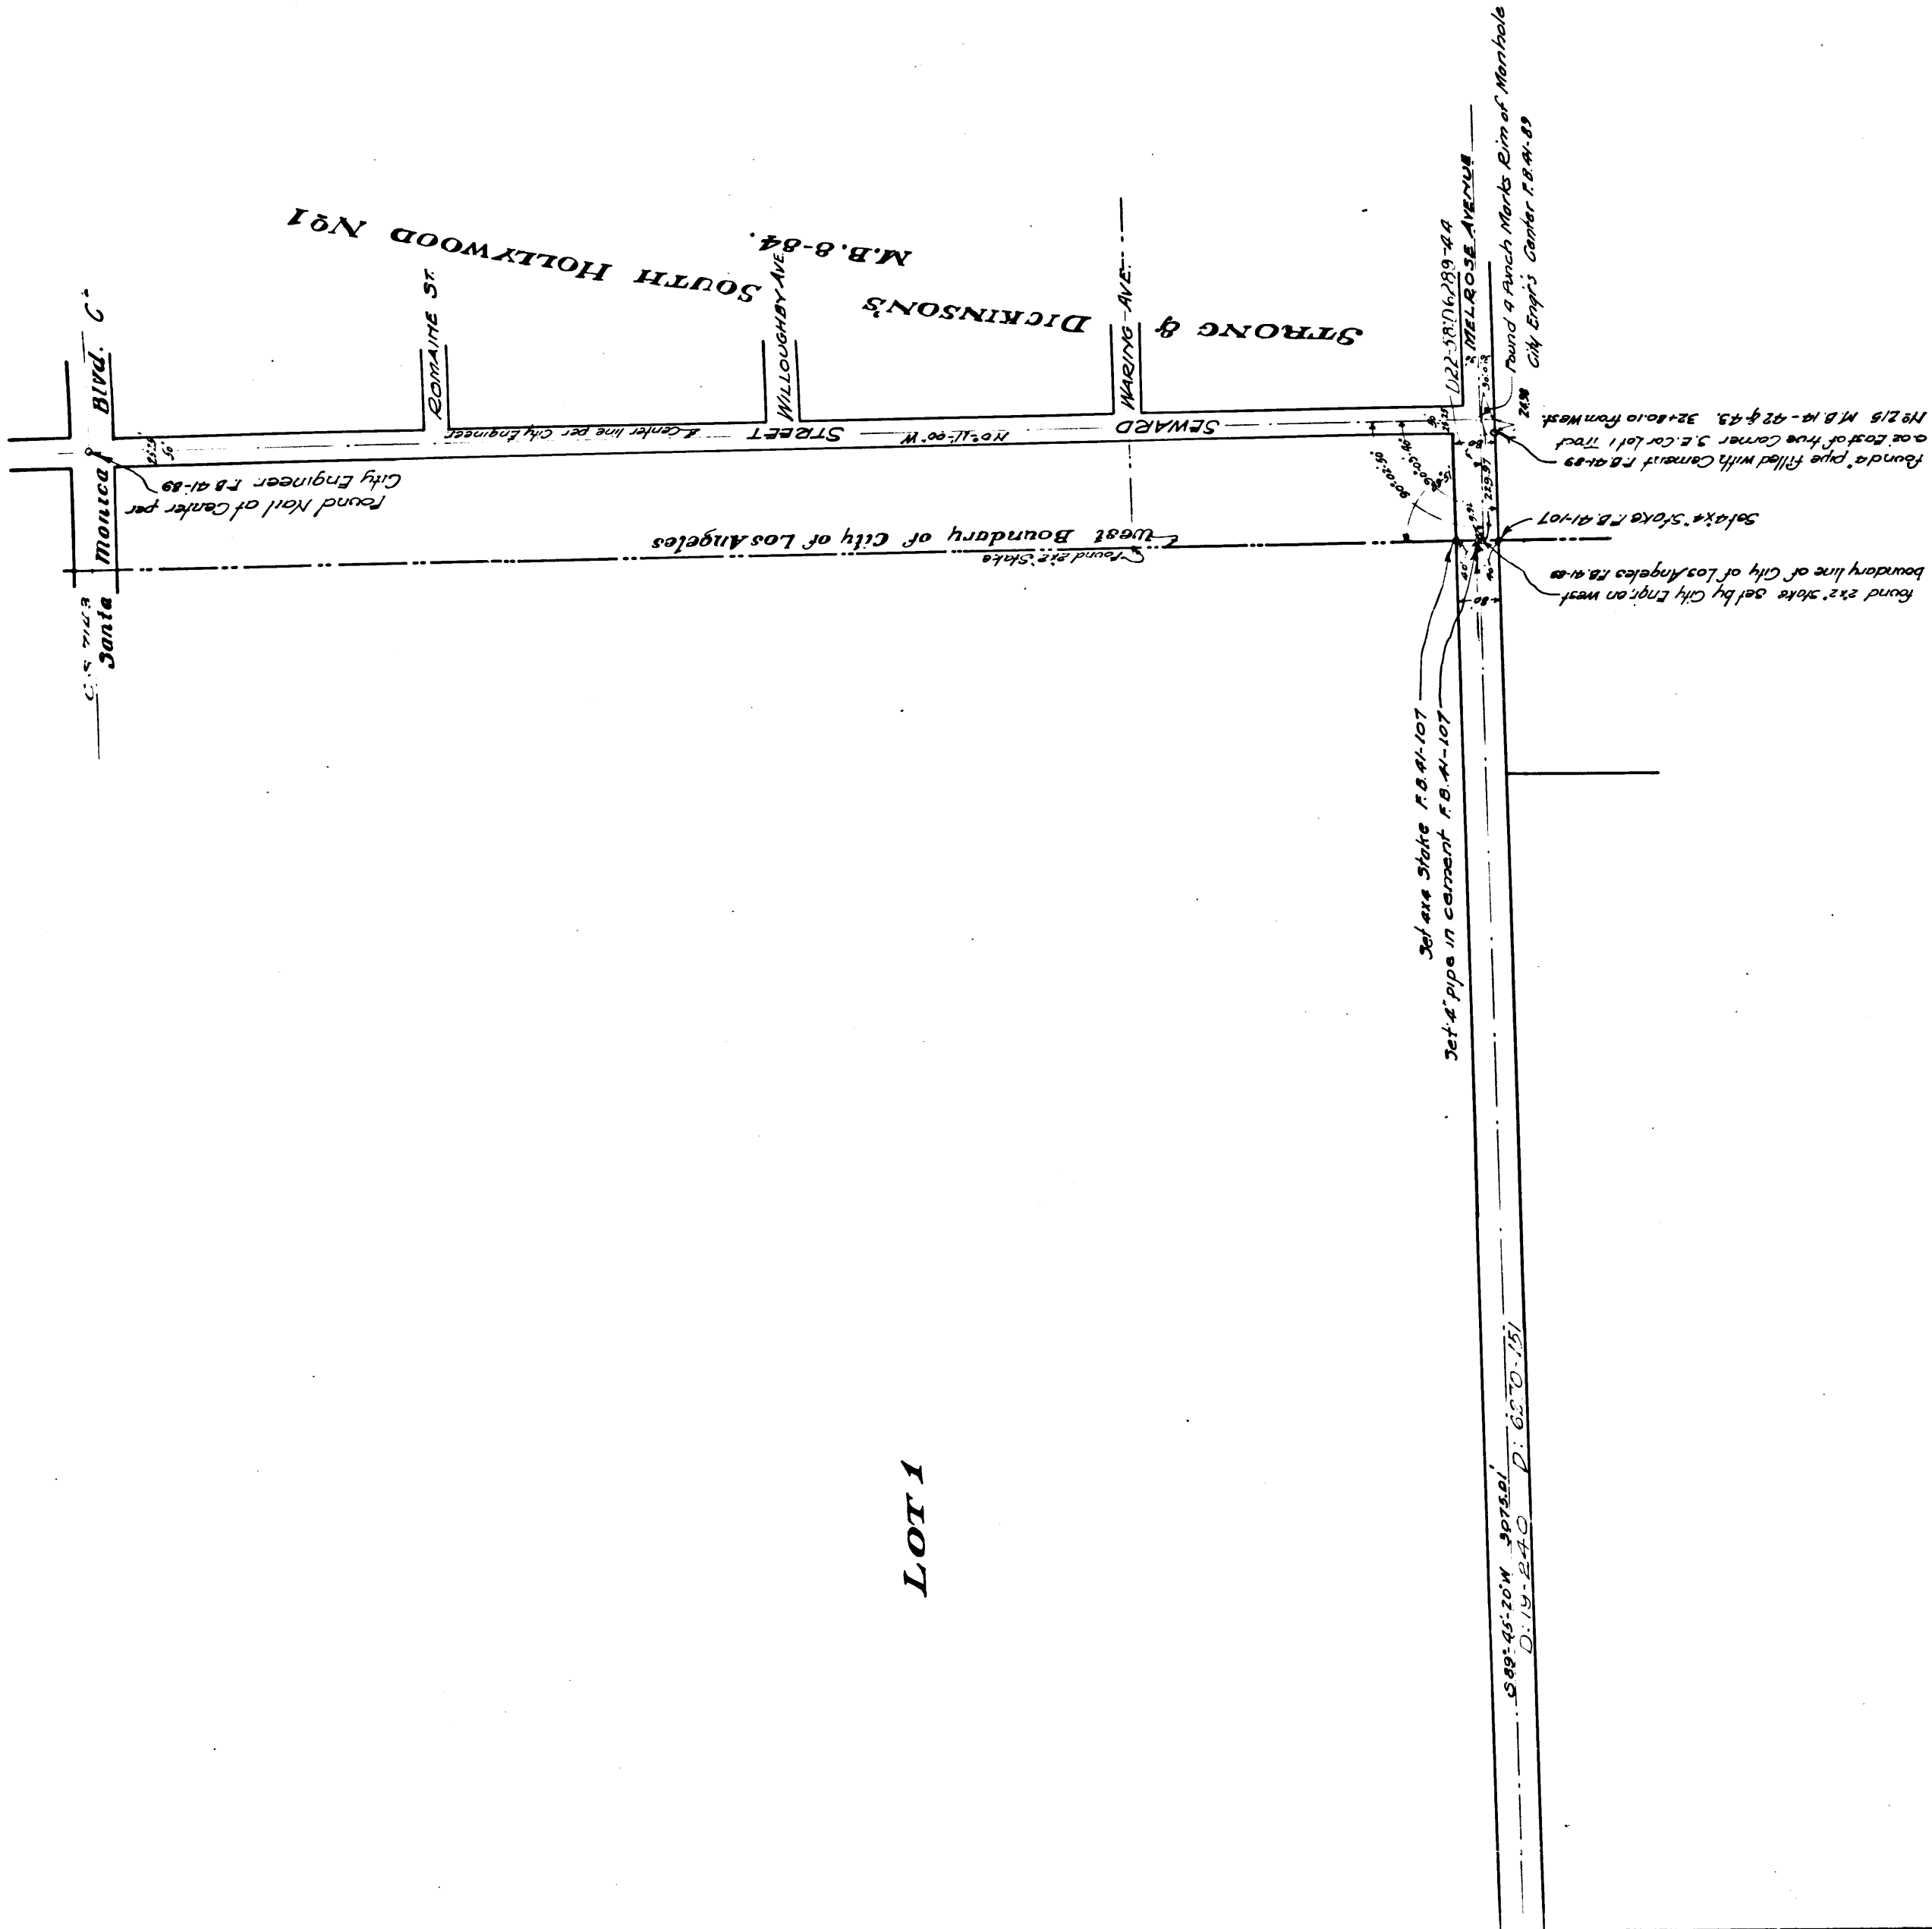

LOT 1

LOT 6

LOT 7

MAP OF
MELROSE AVENUE
FROM
SEWARD STREET TO SHERMAN AVENUE.
March 1916. J. E. Rockhold. County Surveyor.
Scale 1"=200'

For Sherman Ave. chd to Santa Monica Blvd. D:13-159 R.B. 24-198

Surveyed under instructions from the Board of Supervisors per Order dated
Feb. 20th, 1916.
Bearings based on the bearing of the Center line of La Brea Avenue
as shown on a map of Tract N9 215 Recorded in Map Book,
14 pages 42 & 43 Records of Los Angeles County

Field Work by Macy
Office Work by Macy
Traced by Macy
Checked by Timmons
F.B. 41-88 Cl. 359

I. M. 22

CS 8081
A5 OF A5