



All section and 1/4 section corners shown on this Map have been replaced with Standard Quality Surveyors Brass capped monuments. See C.S. 8737. Also see C.S.B-831-2 for key map on Section Lines.

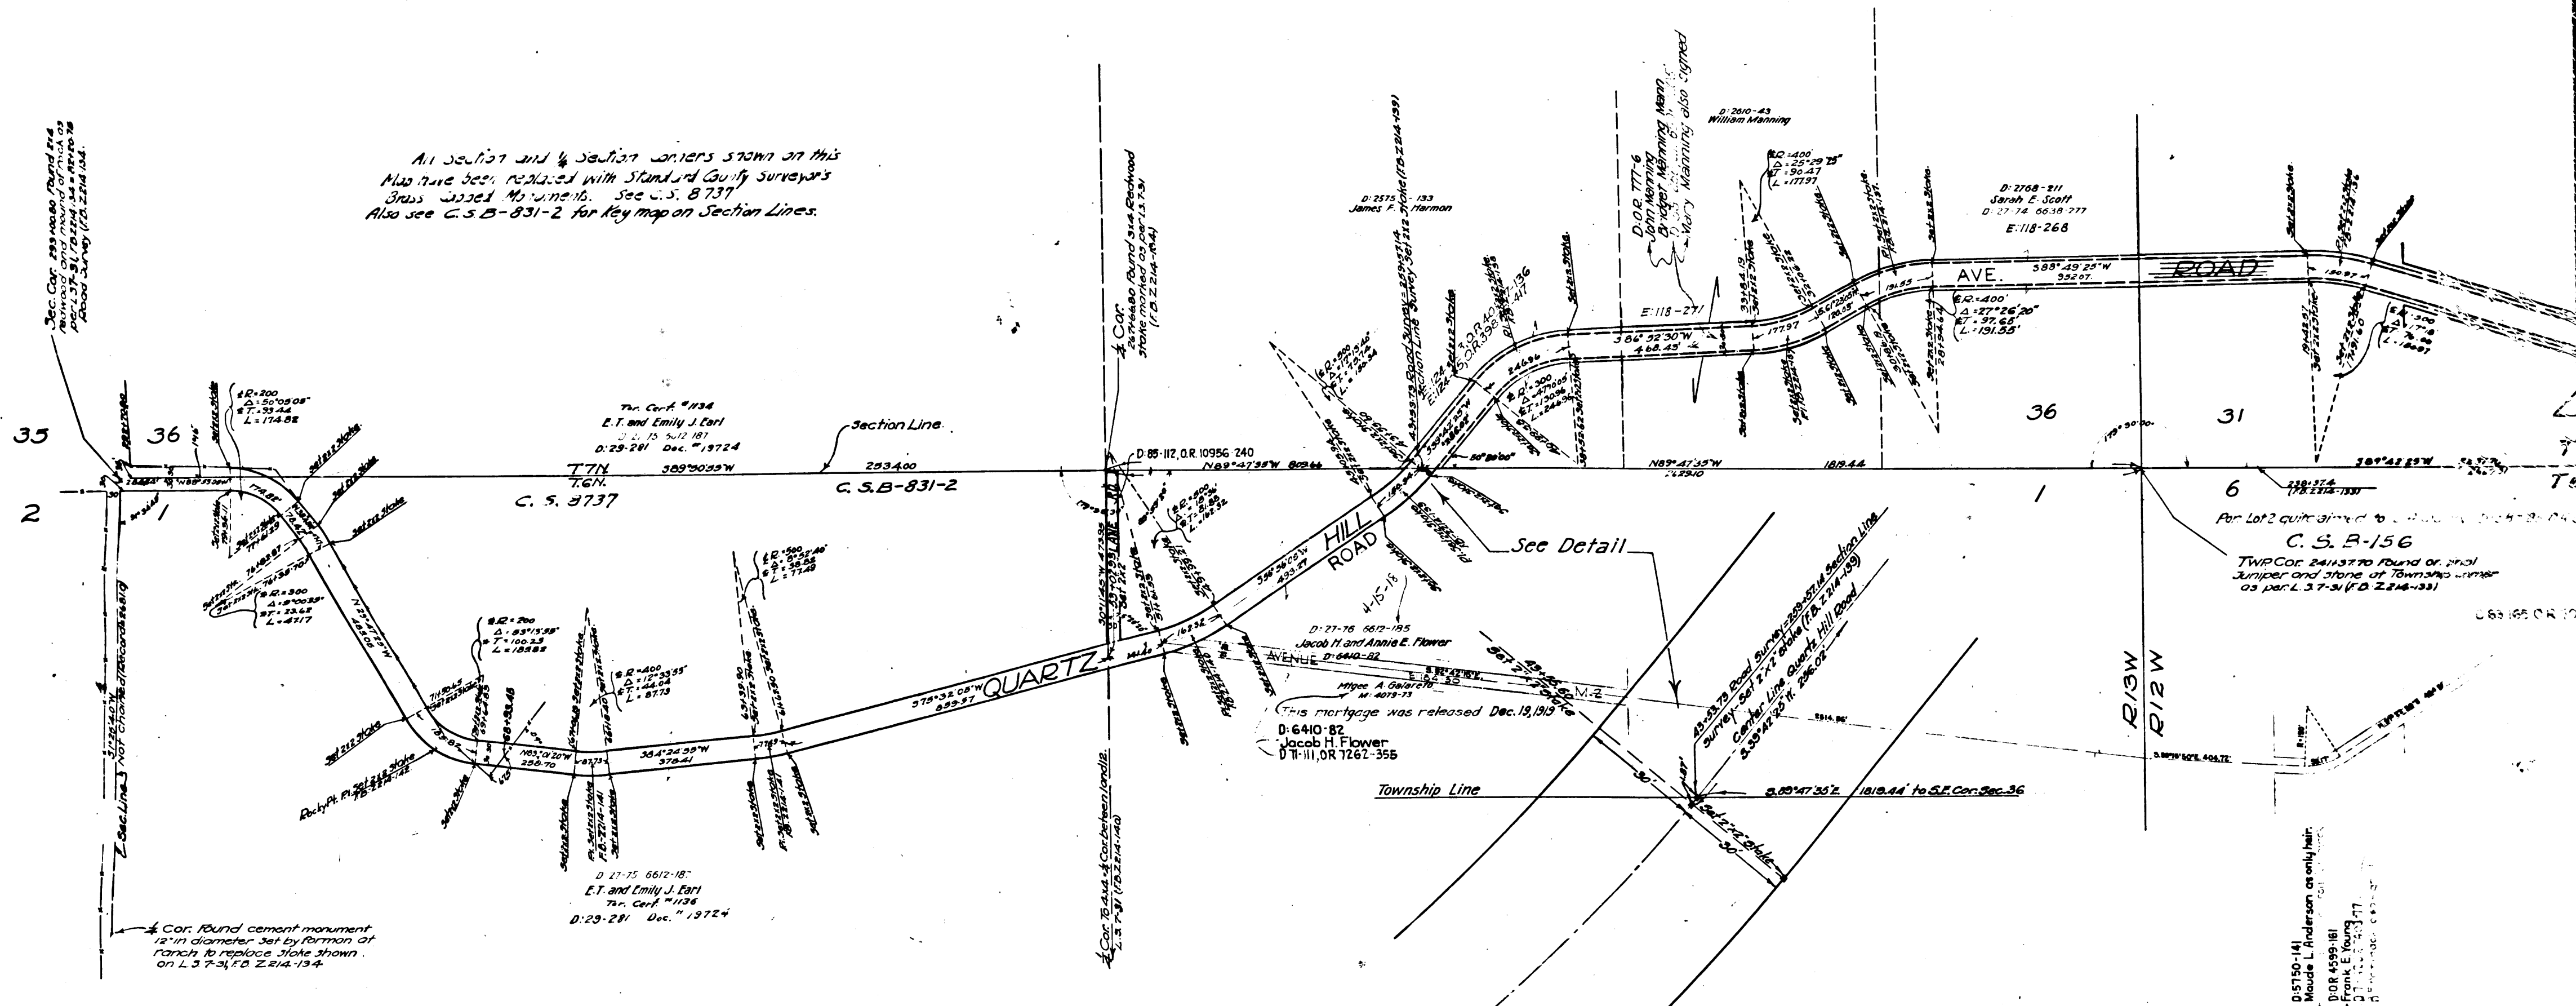


CS 8088


A1 OF A5

D-5750-141
Maude L. Anderson as only heir
DOR 4599:161
D-11-11, OR 7262-355
D-11-11, OR 7262-355
D-11-11, OR 7262-355

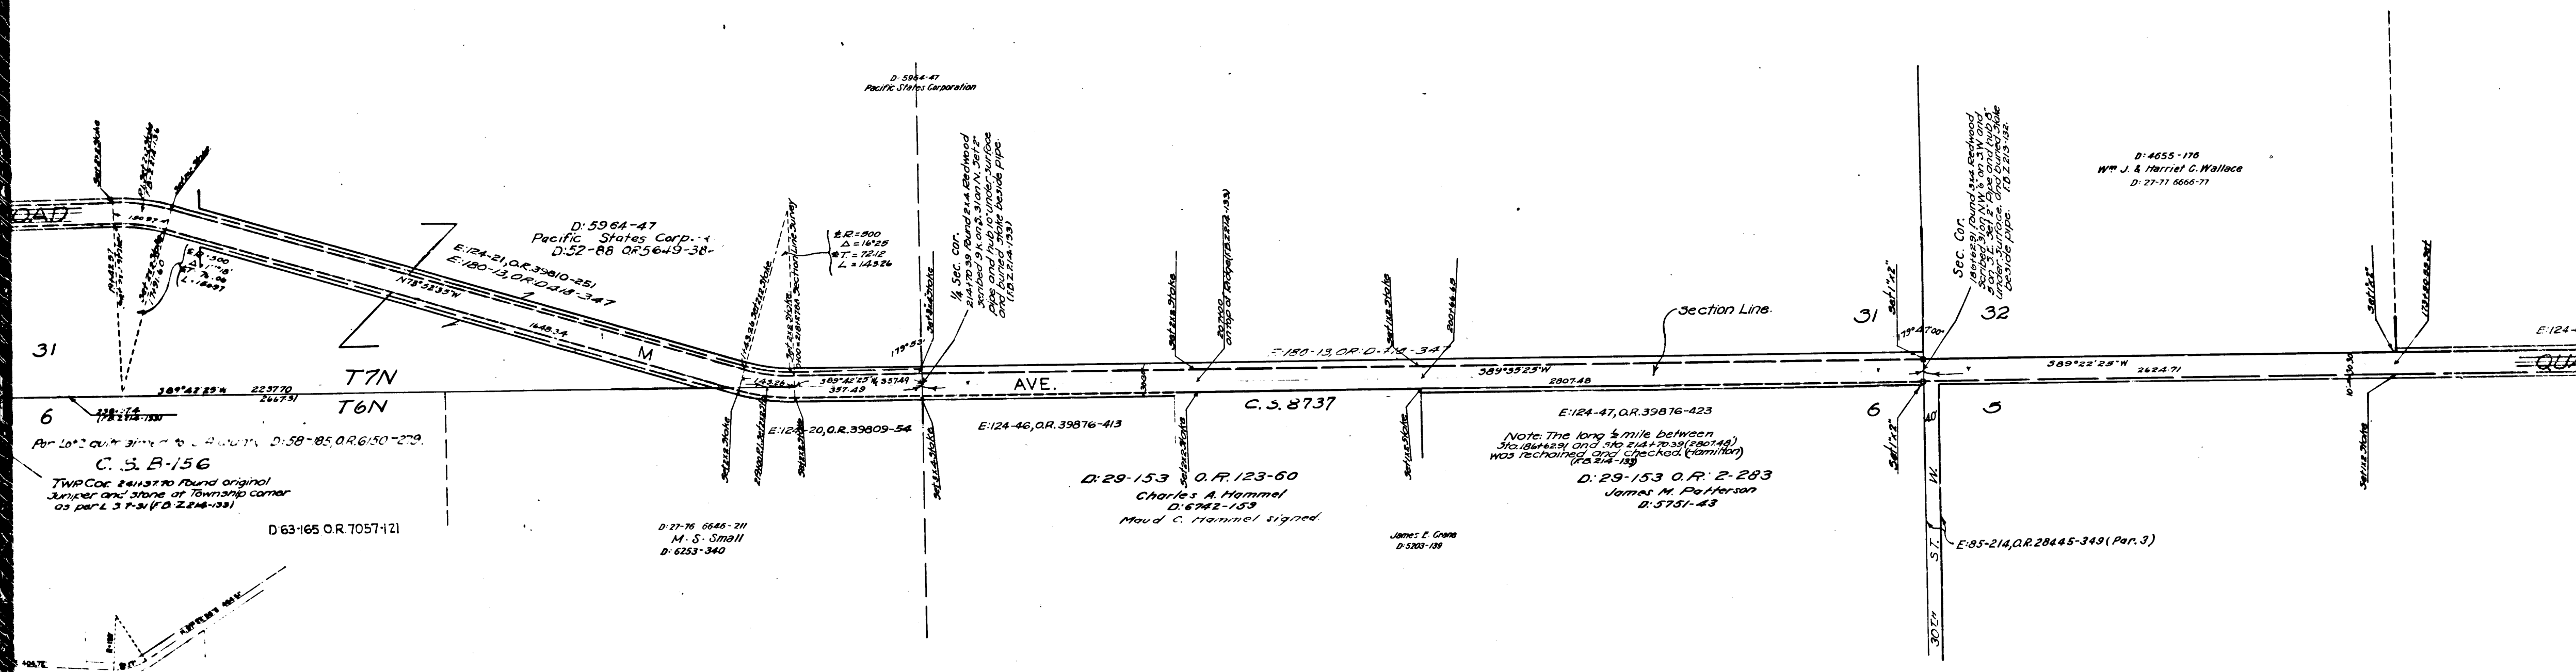

CS	8	0	8	8
A	2	OF	A	5

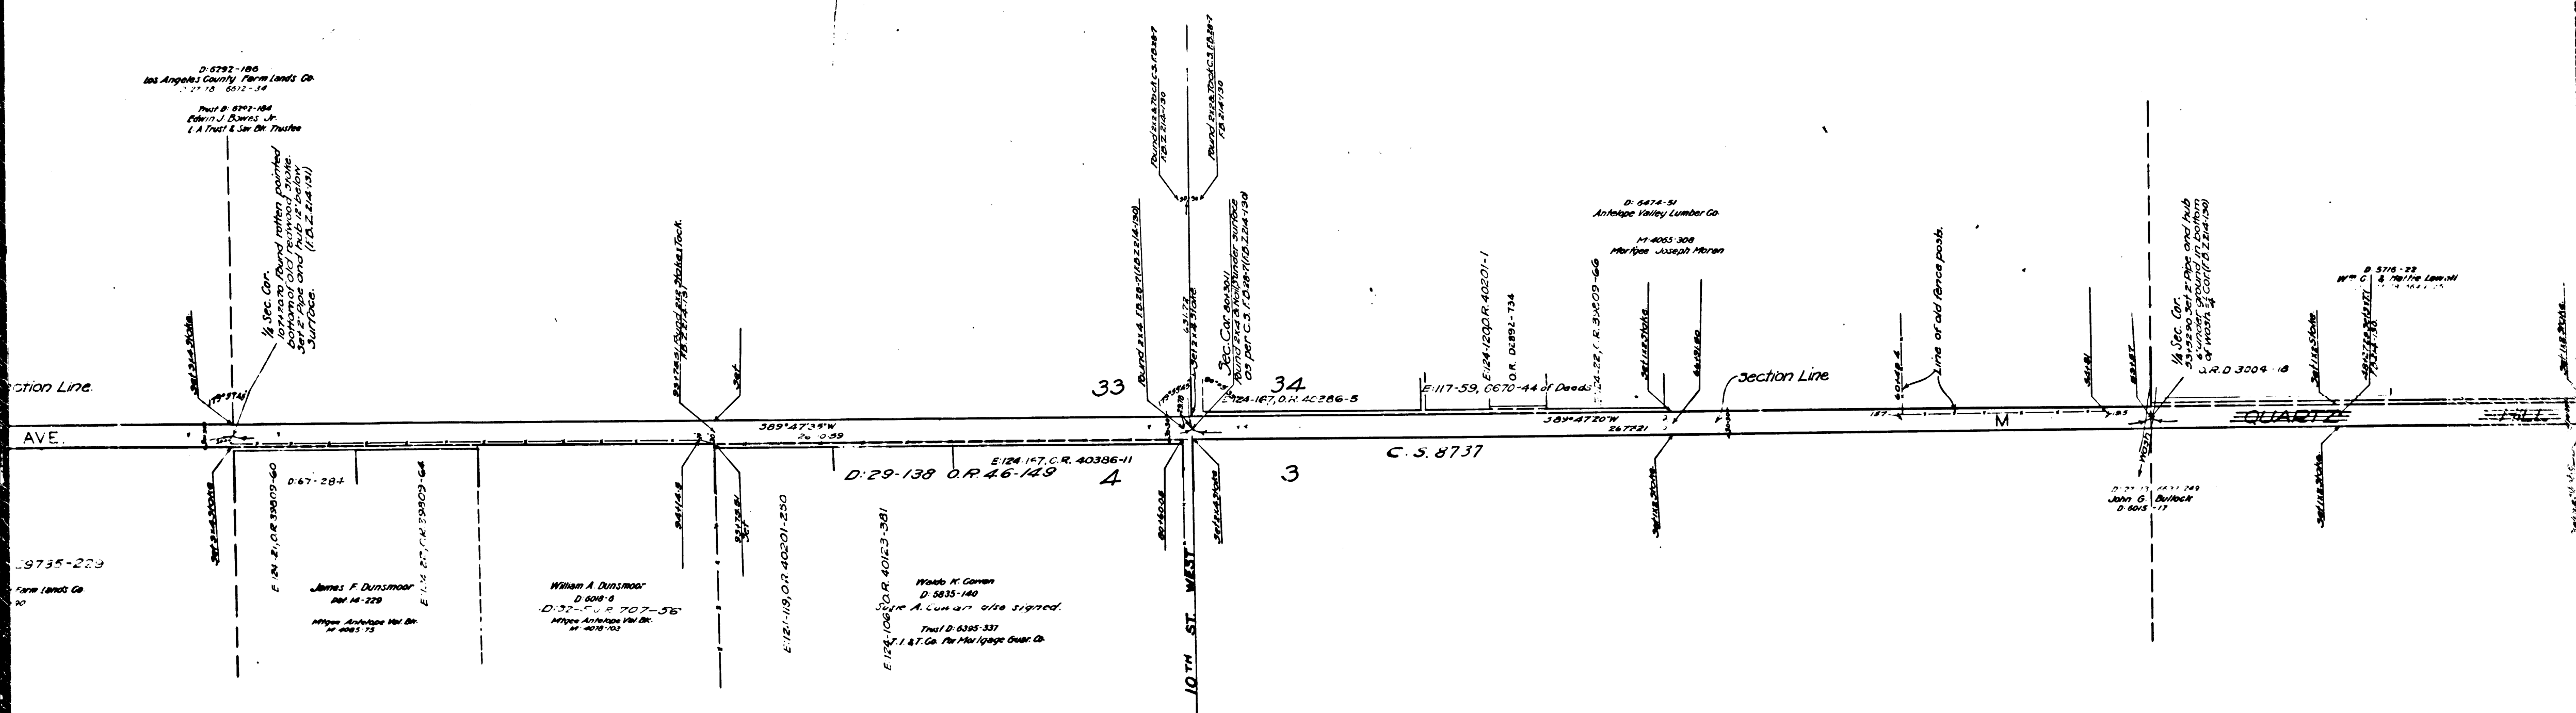

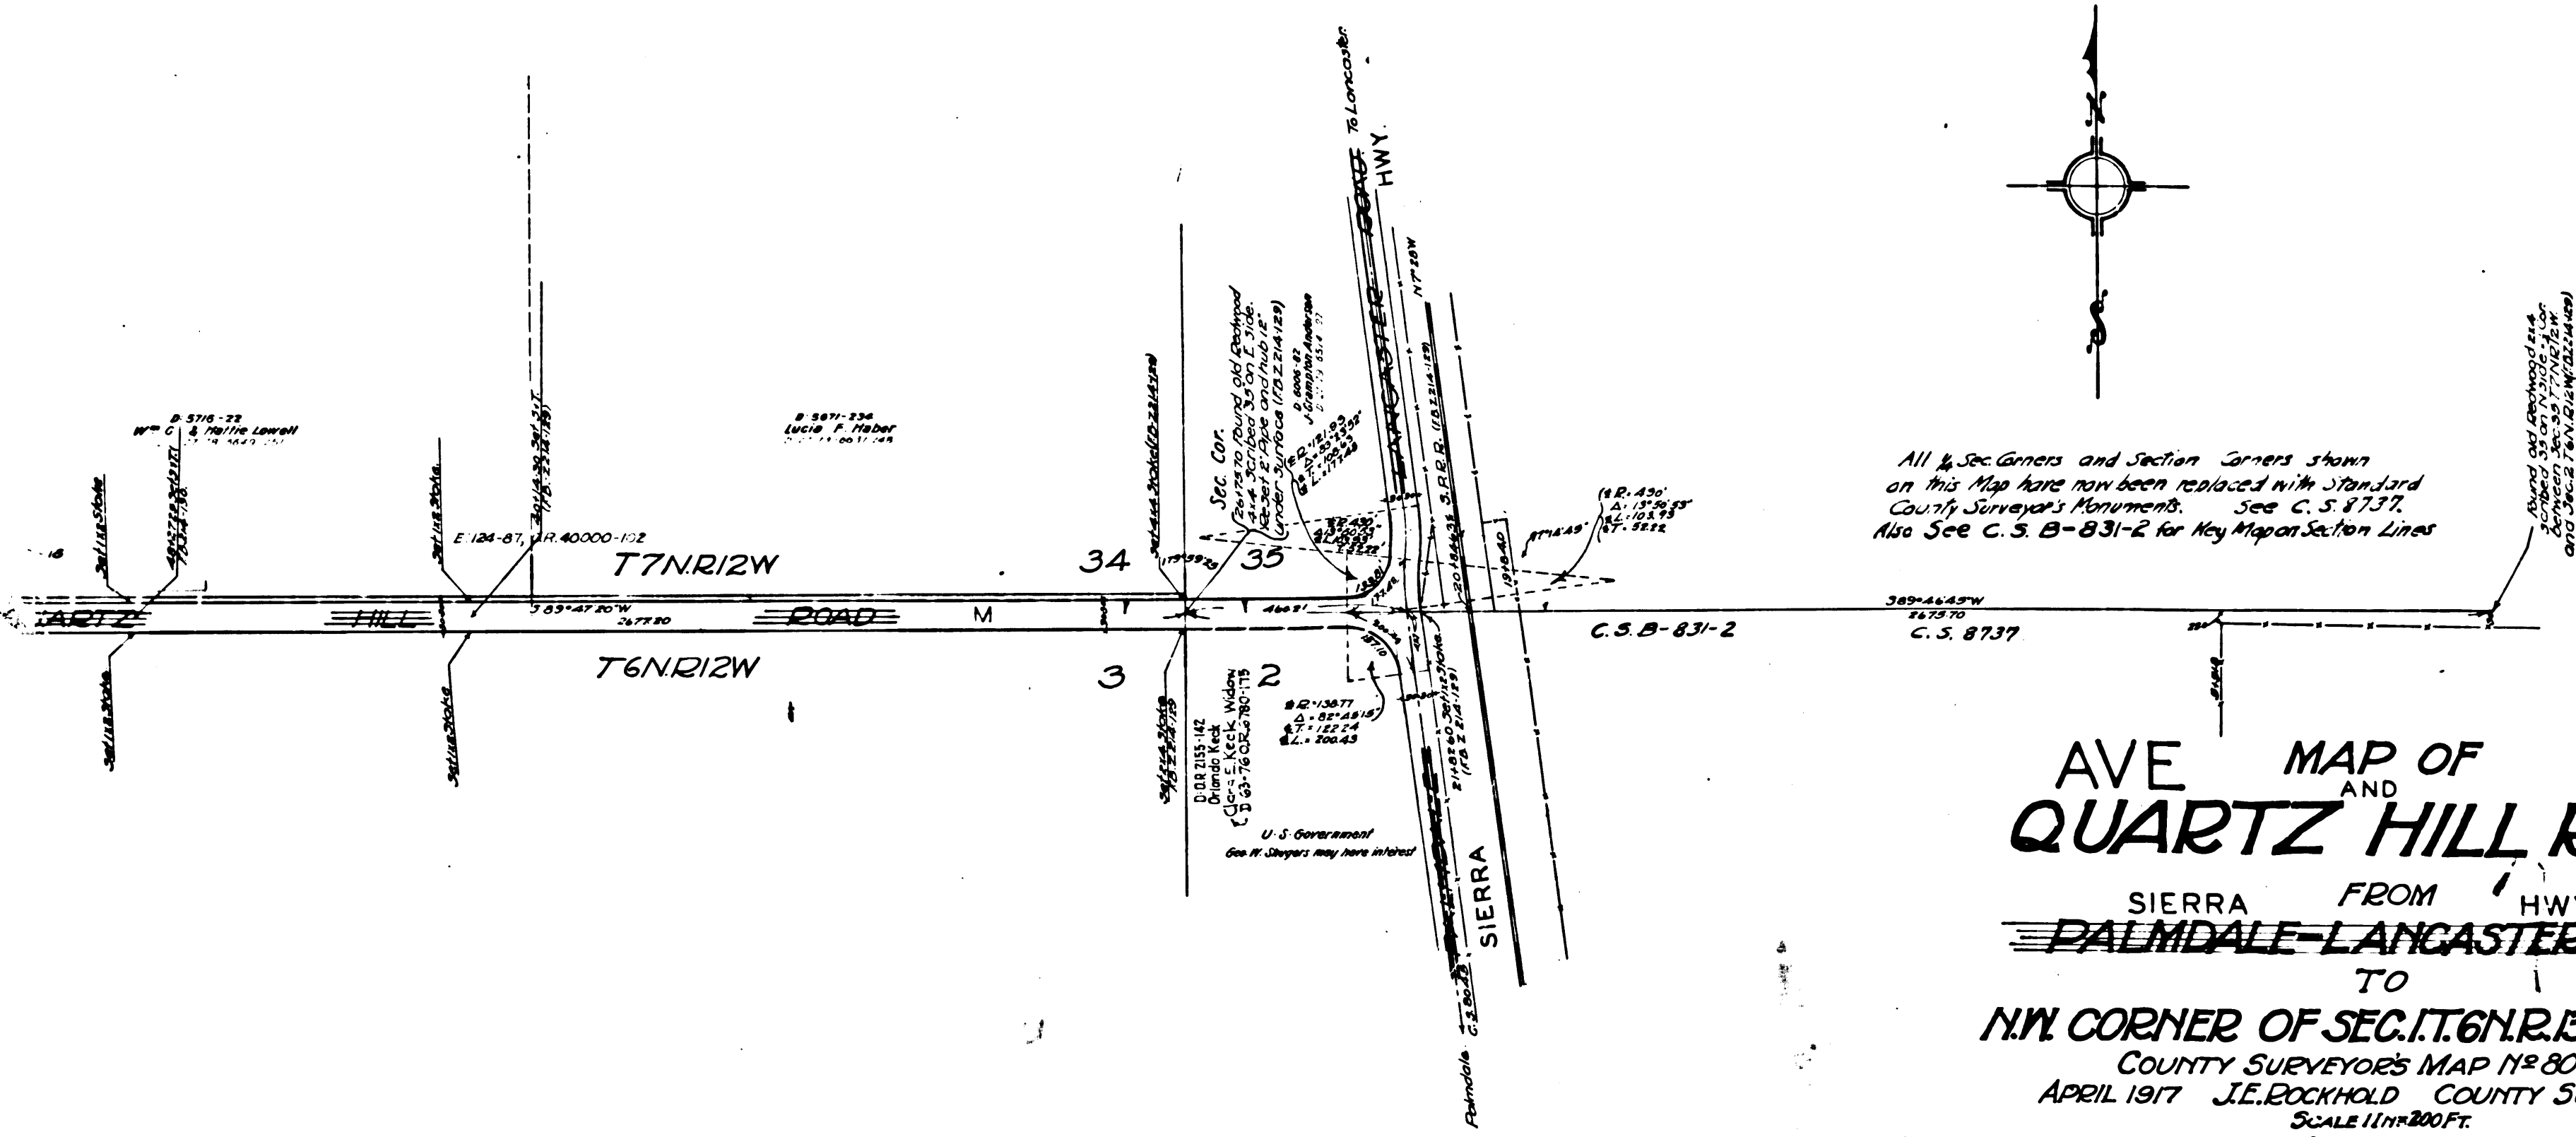

All Sec. Corners and Section Corners shown on this Map have now been replaced with Standard County Surveyor's Monuments. See C. S. 8737. Also See C. S. B-831-2 for Key Map on Section Lines.

AVE MAP OF M AND QUARTZ HILL ROAD SIERRA FROM HWY. PALMDALE-LANCASTER ROAD TO NW CORNER OF SEC. 1. T. 6N. R. 12W. S. B. B. & M.

COUNTY SURVEYOR'S MAP NO. 8088
APRIL 1917 J.E. ROCKHOLD COUNTY SURVEYOR.
SCALE 1 IN = 200 FT.
Surveyed by County Road Dept.
Map made in County Surveyor's Office
Bearings based on the bearing of S.R.R.R. as shown on County Surveyor's F.M. 16296
F.B.Z.24

Field Work By: Hamilton.
Office Work By: Marsh.
Traced By: Brown.
Checked By: Dougall.

SH. 65, 64
Sht. 70, 71

For Quartz Hill Rd. (following section lines) changed to Avenue M. D. 49-16-1

CS	8	0	8	8
A5	OF	A5		