



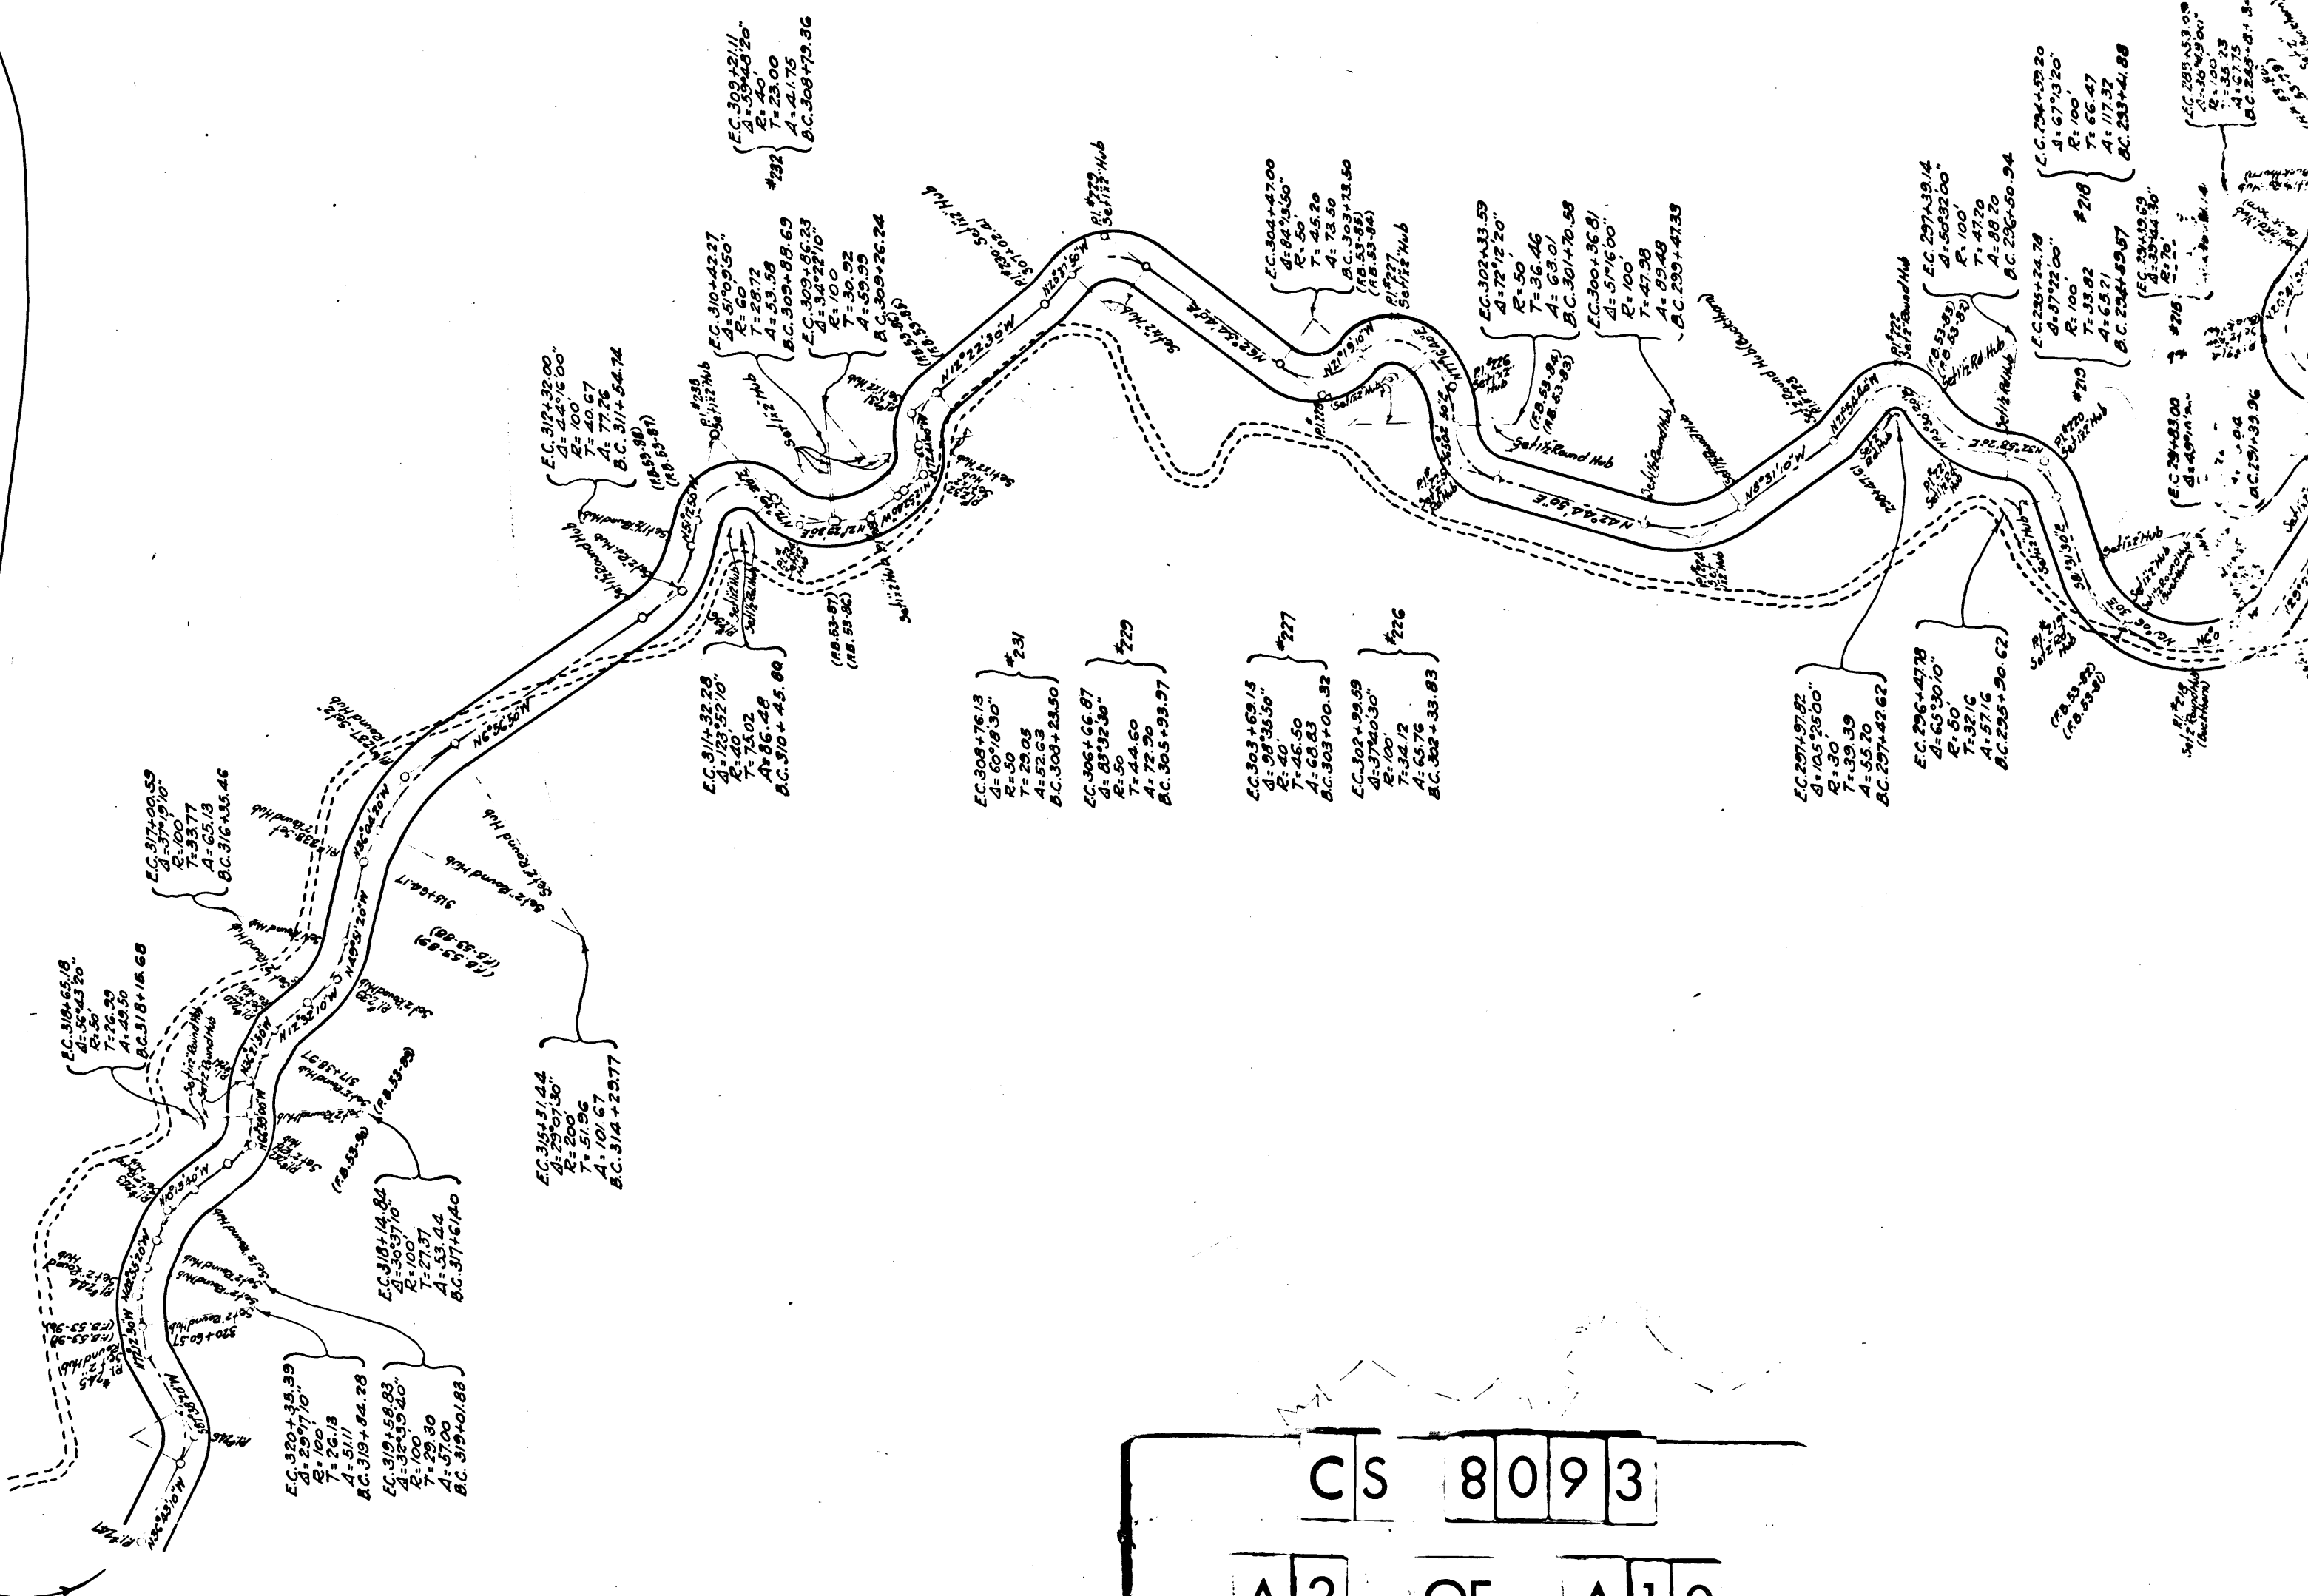


A 2 OF A 10

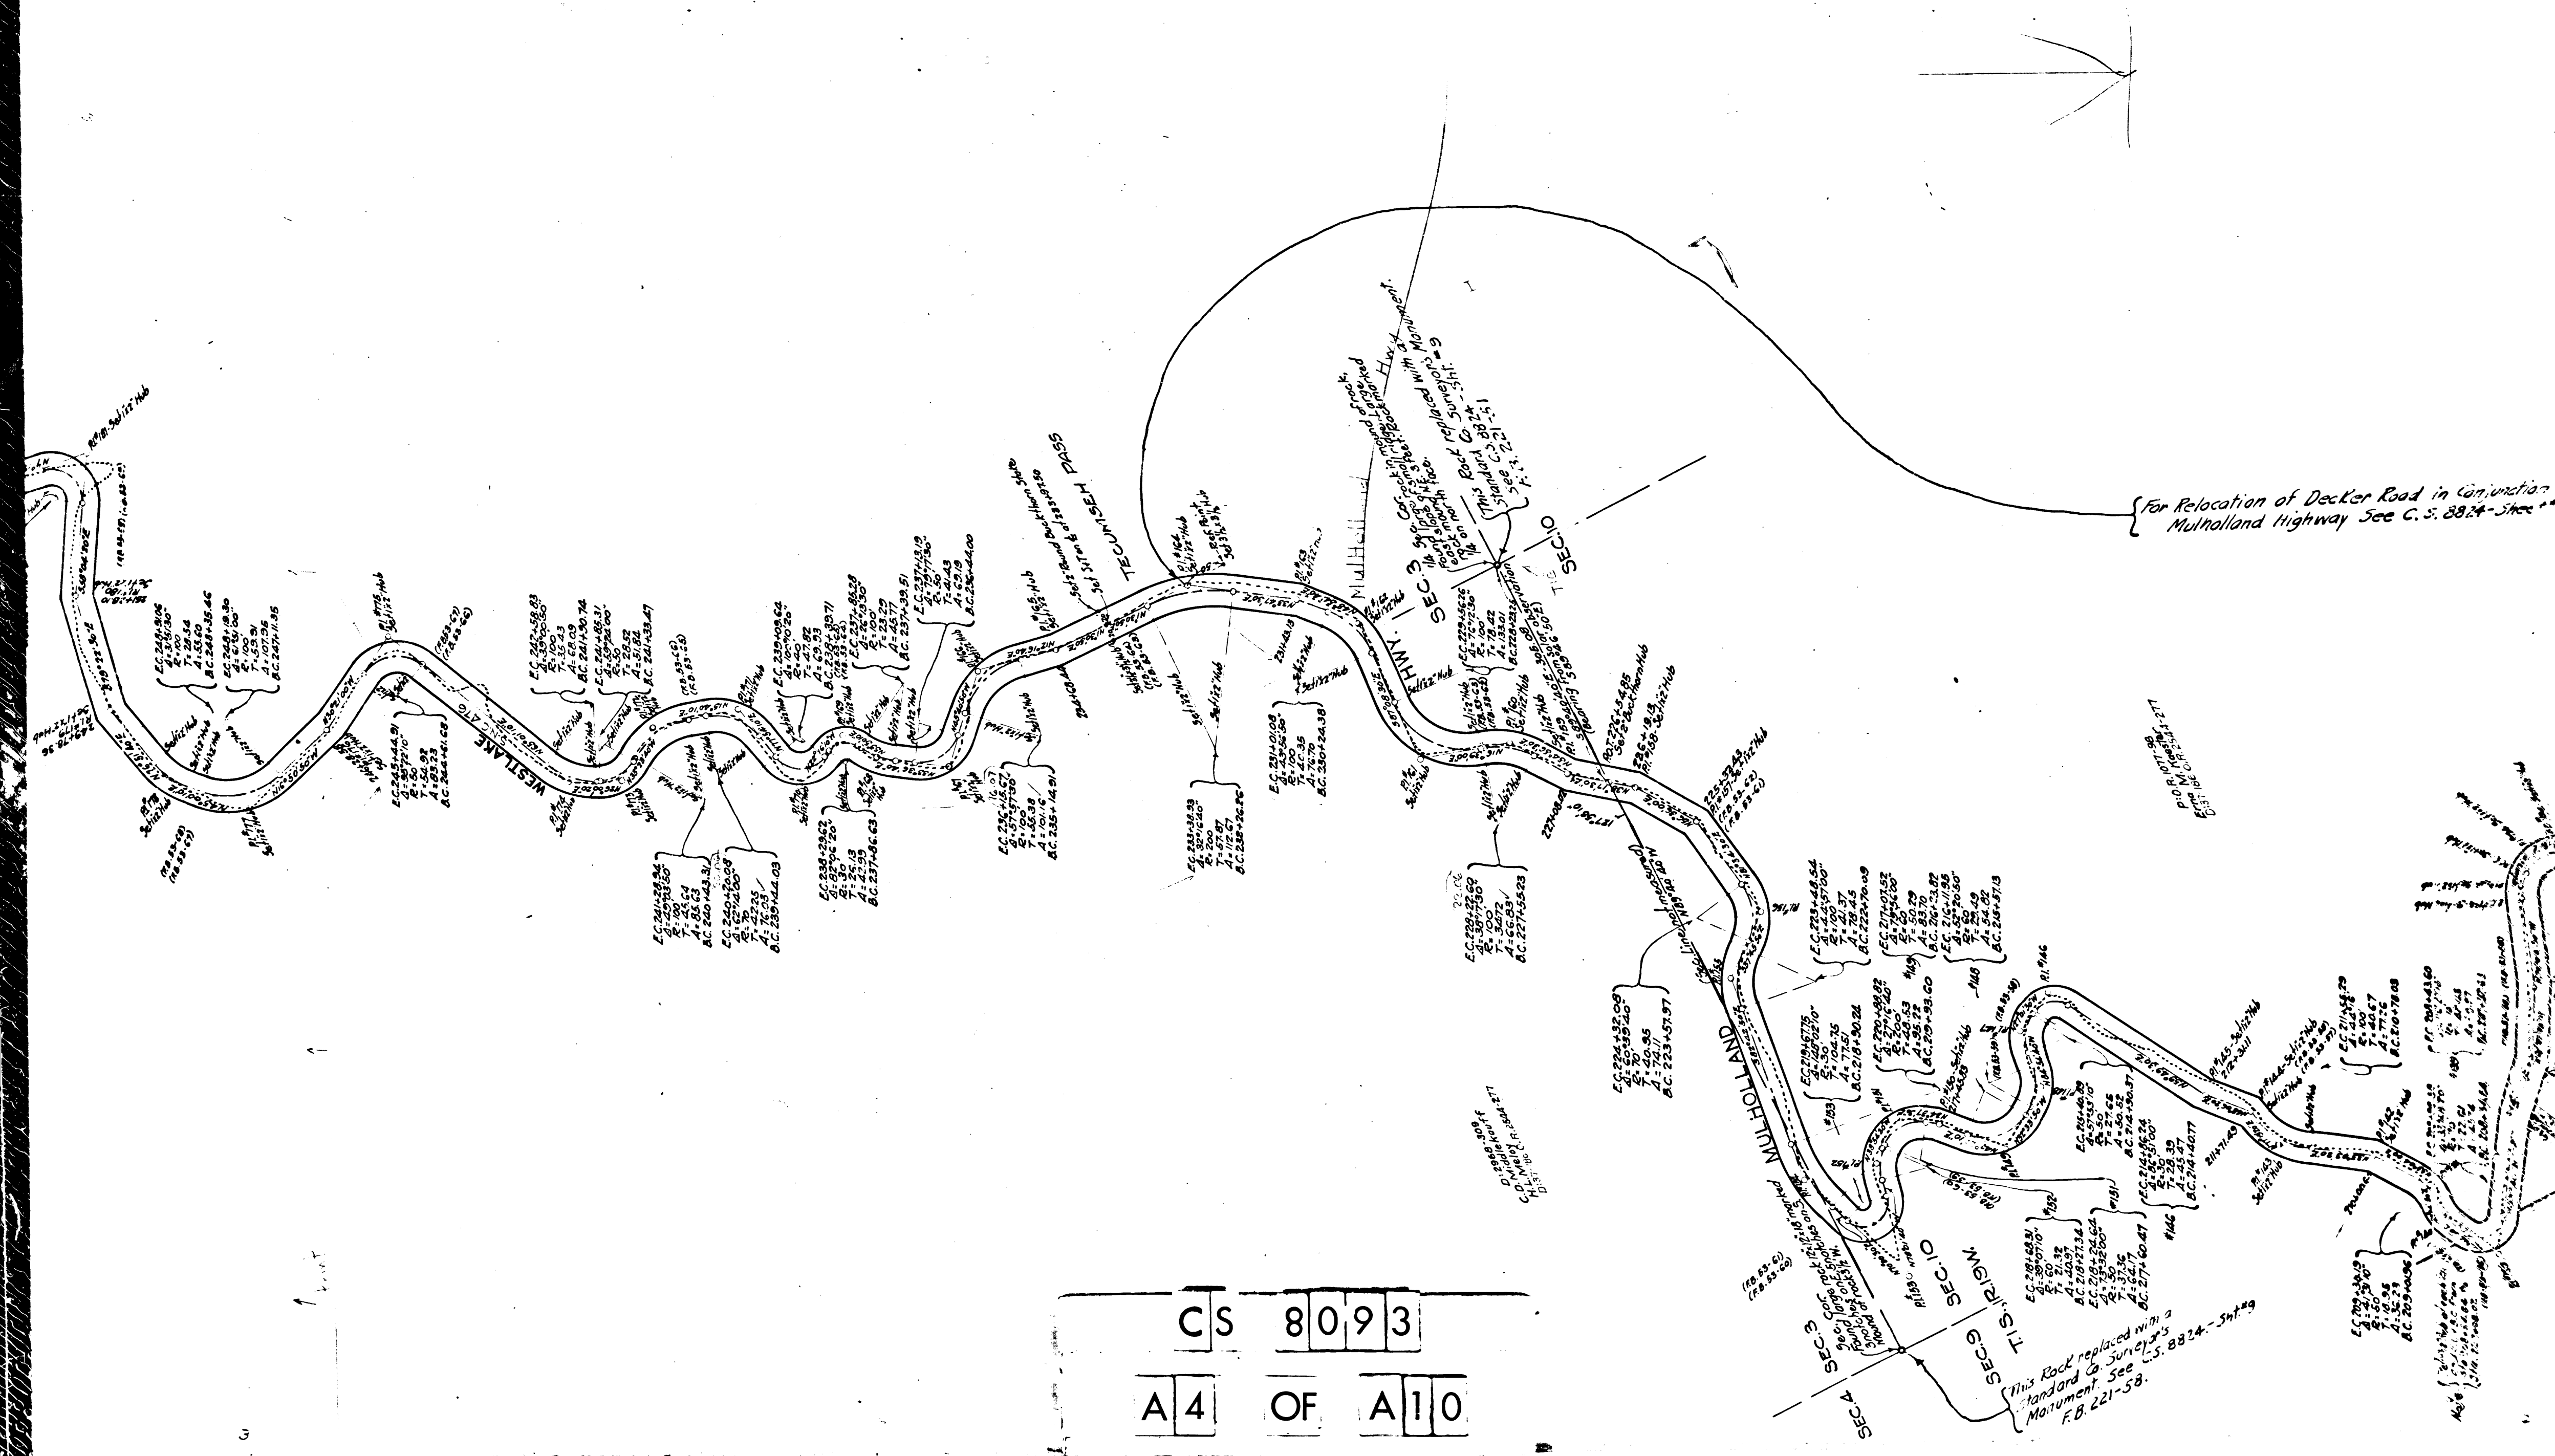


{ For Relocation of Decker Road in Conjunction with }
{ Mulholland Highway See C.S. 8824 Sheet #9 }

of Decker Road in Conjunction with
Highway See C. S. 8824 - Sheet #9

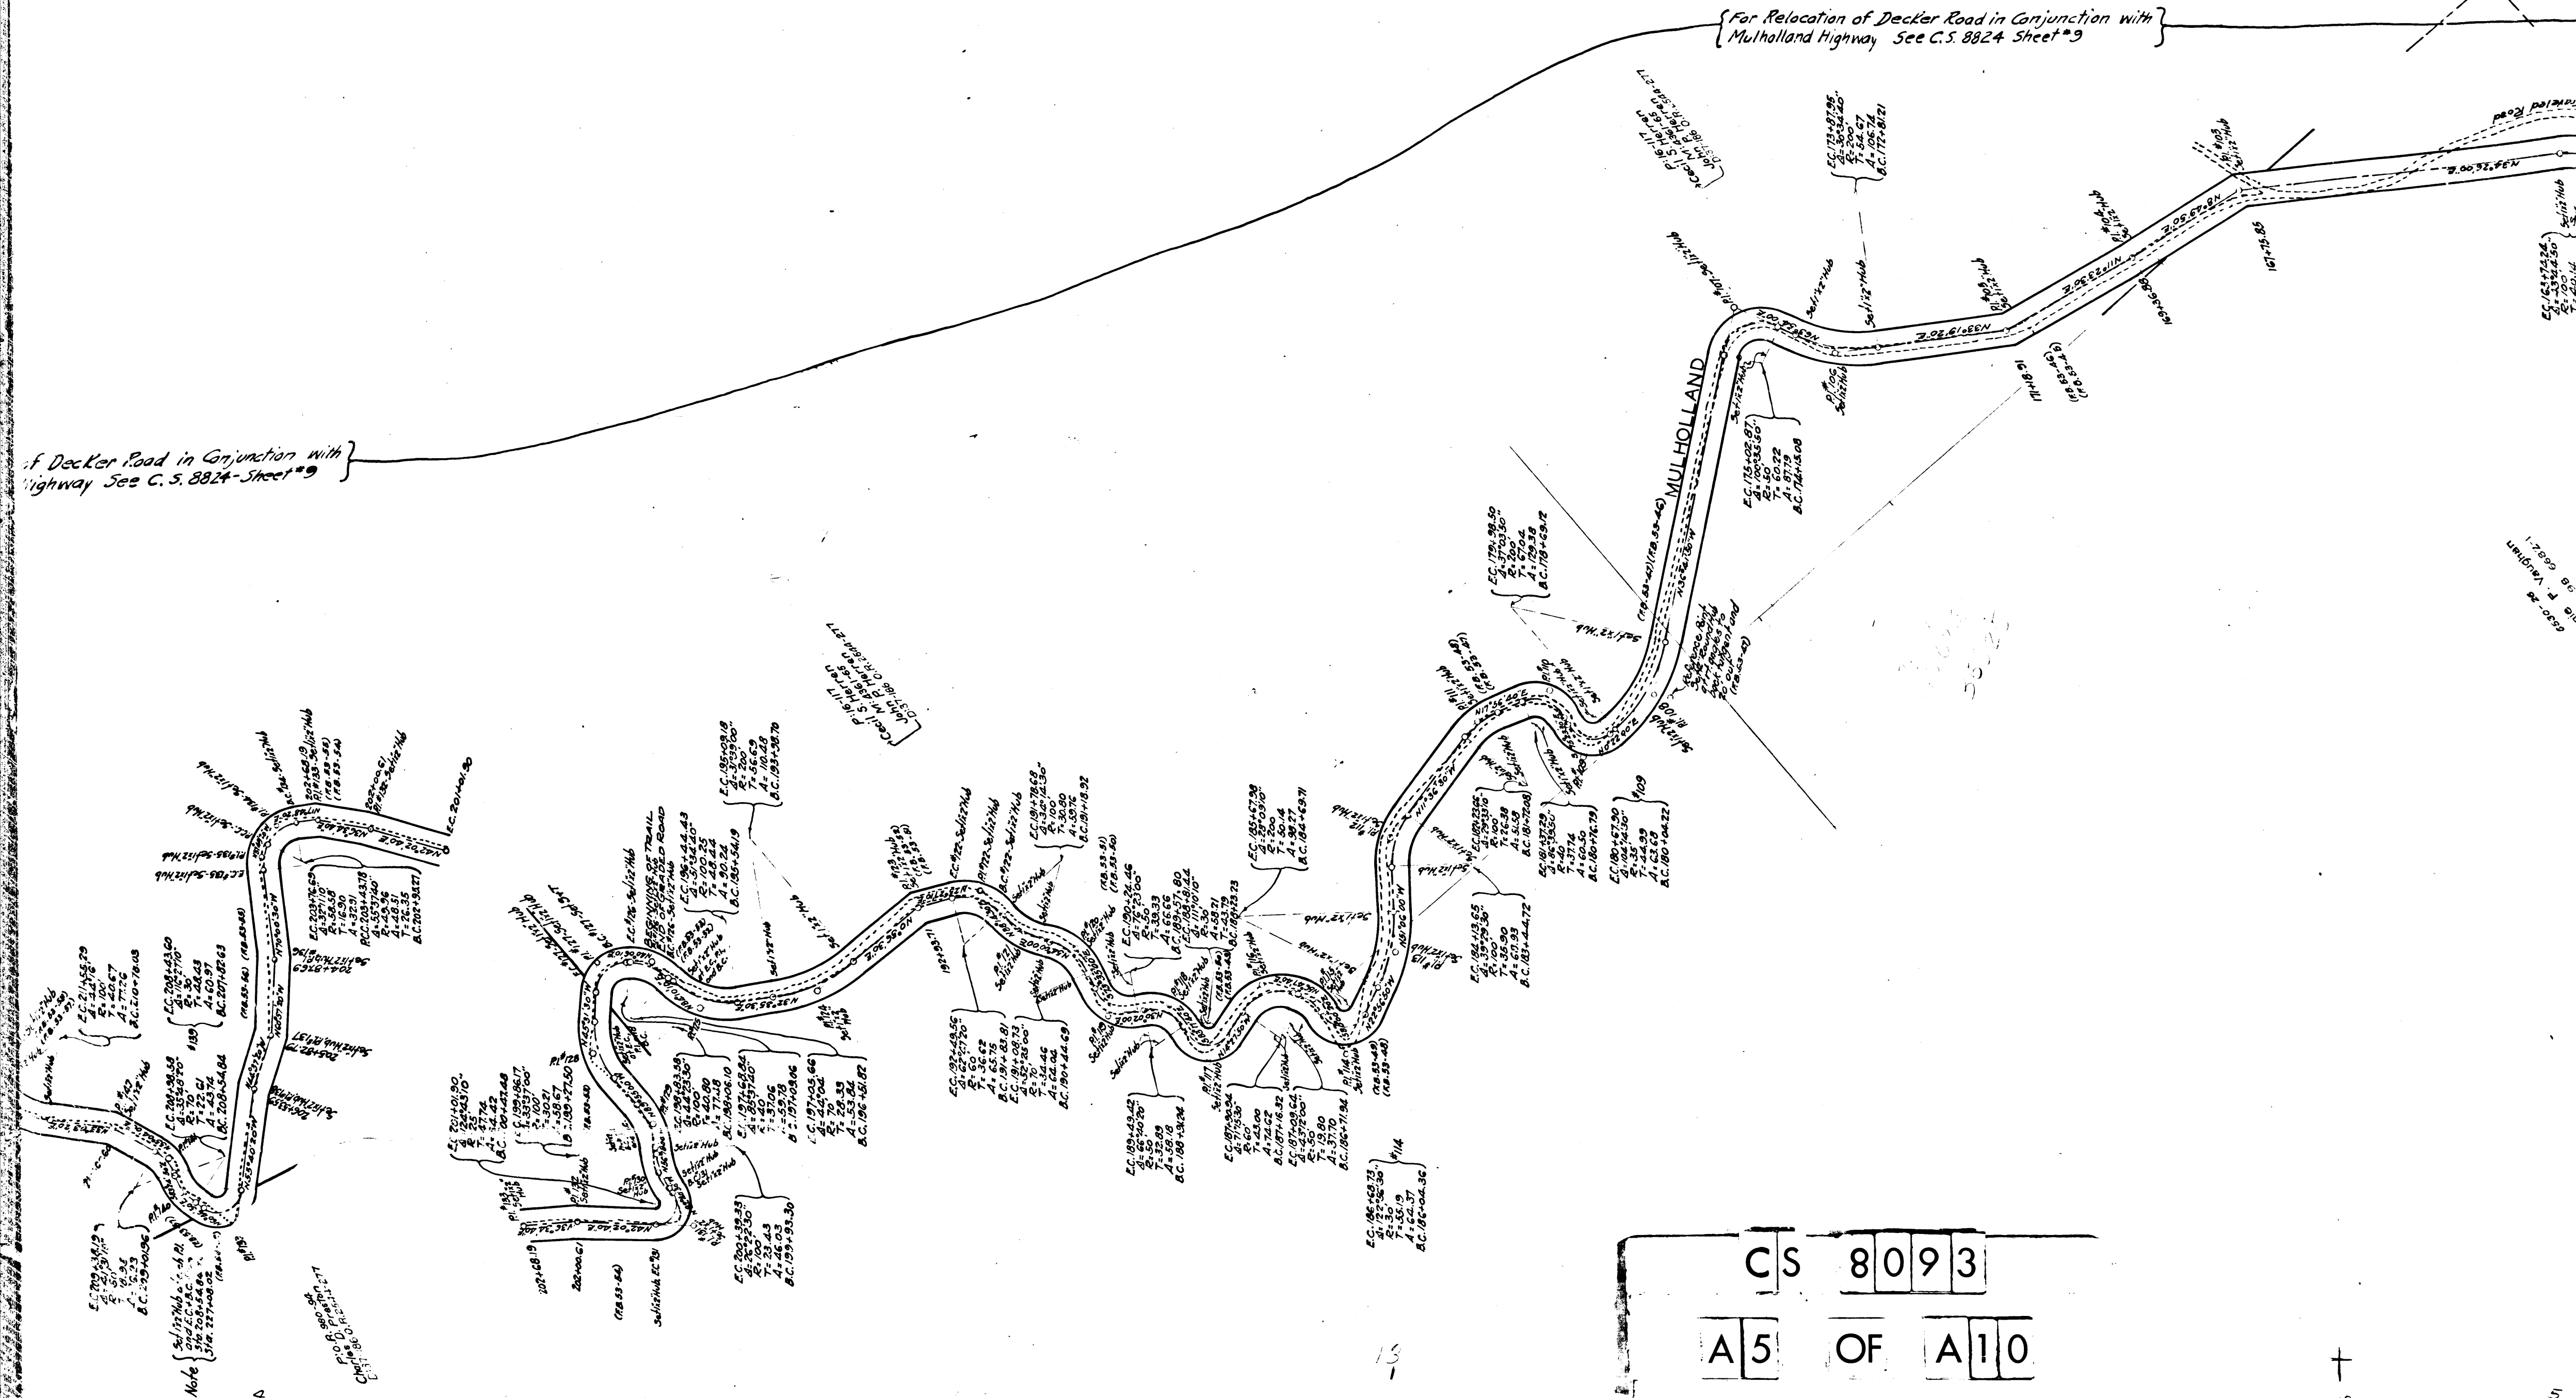


C	S	8	0	9	3
---	---	---	---	---	---


A 5 OF A 10

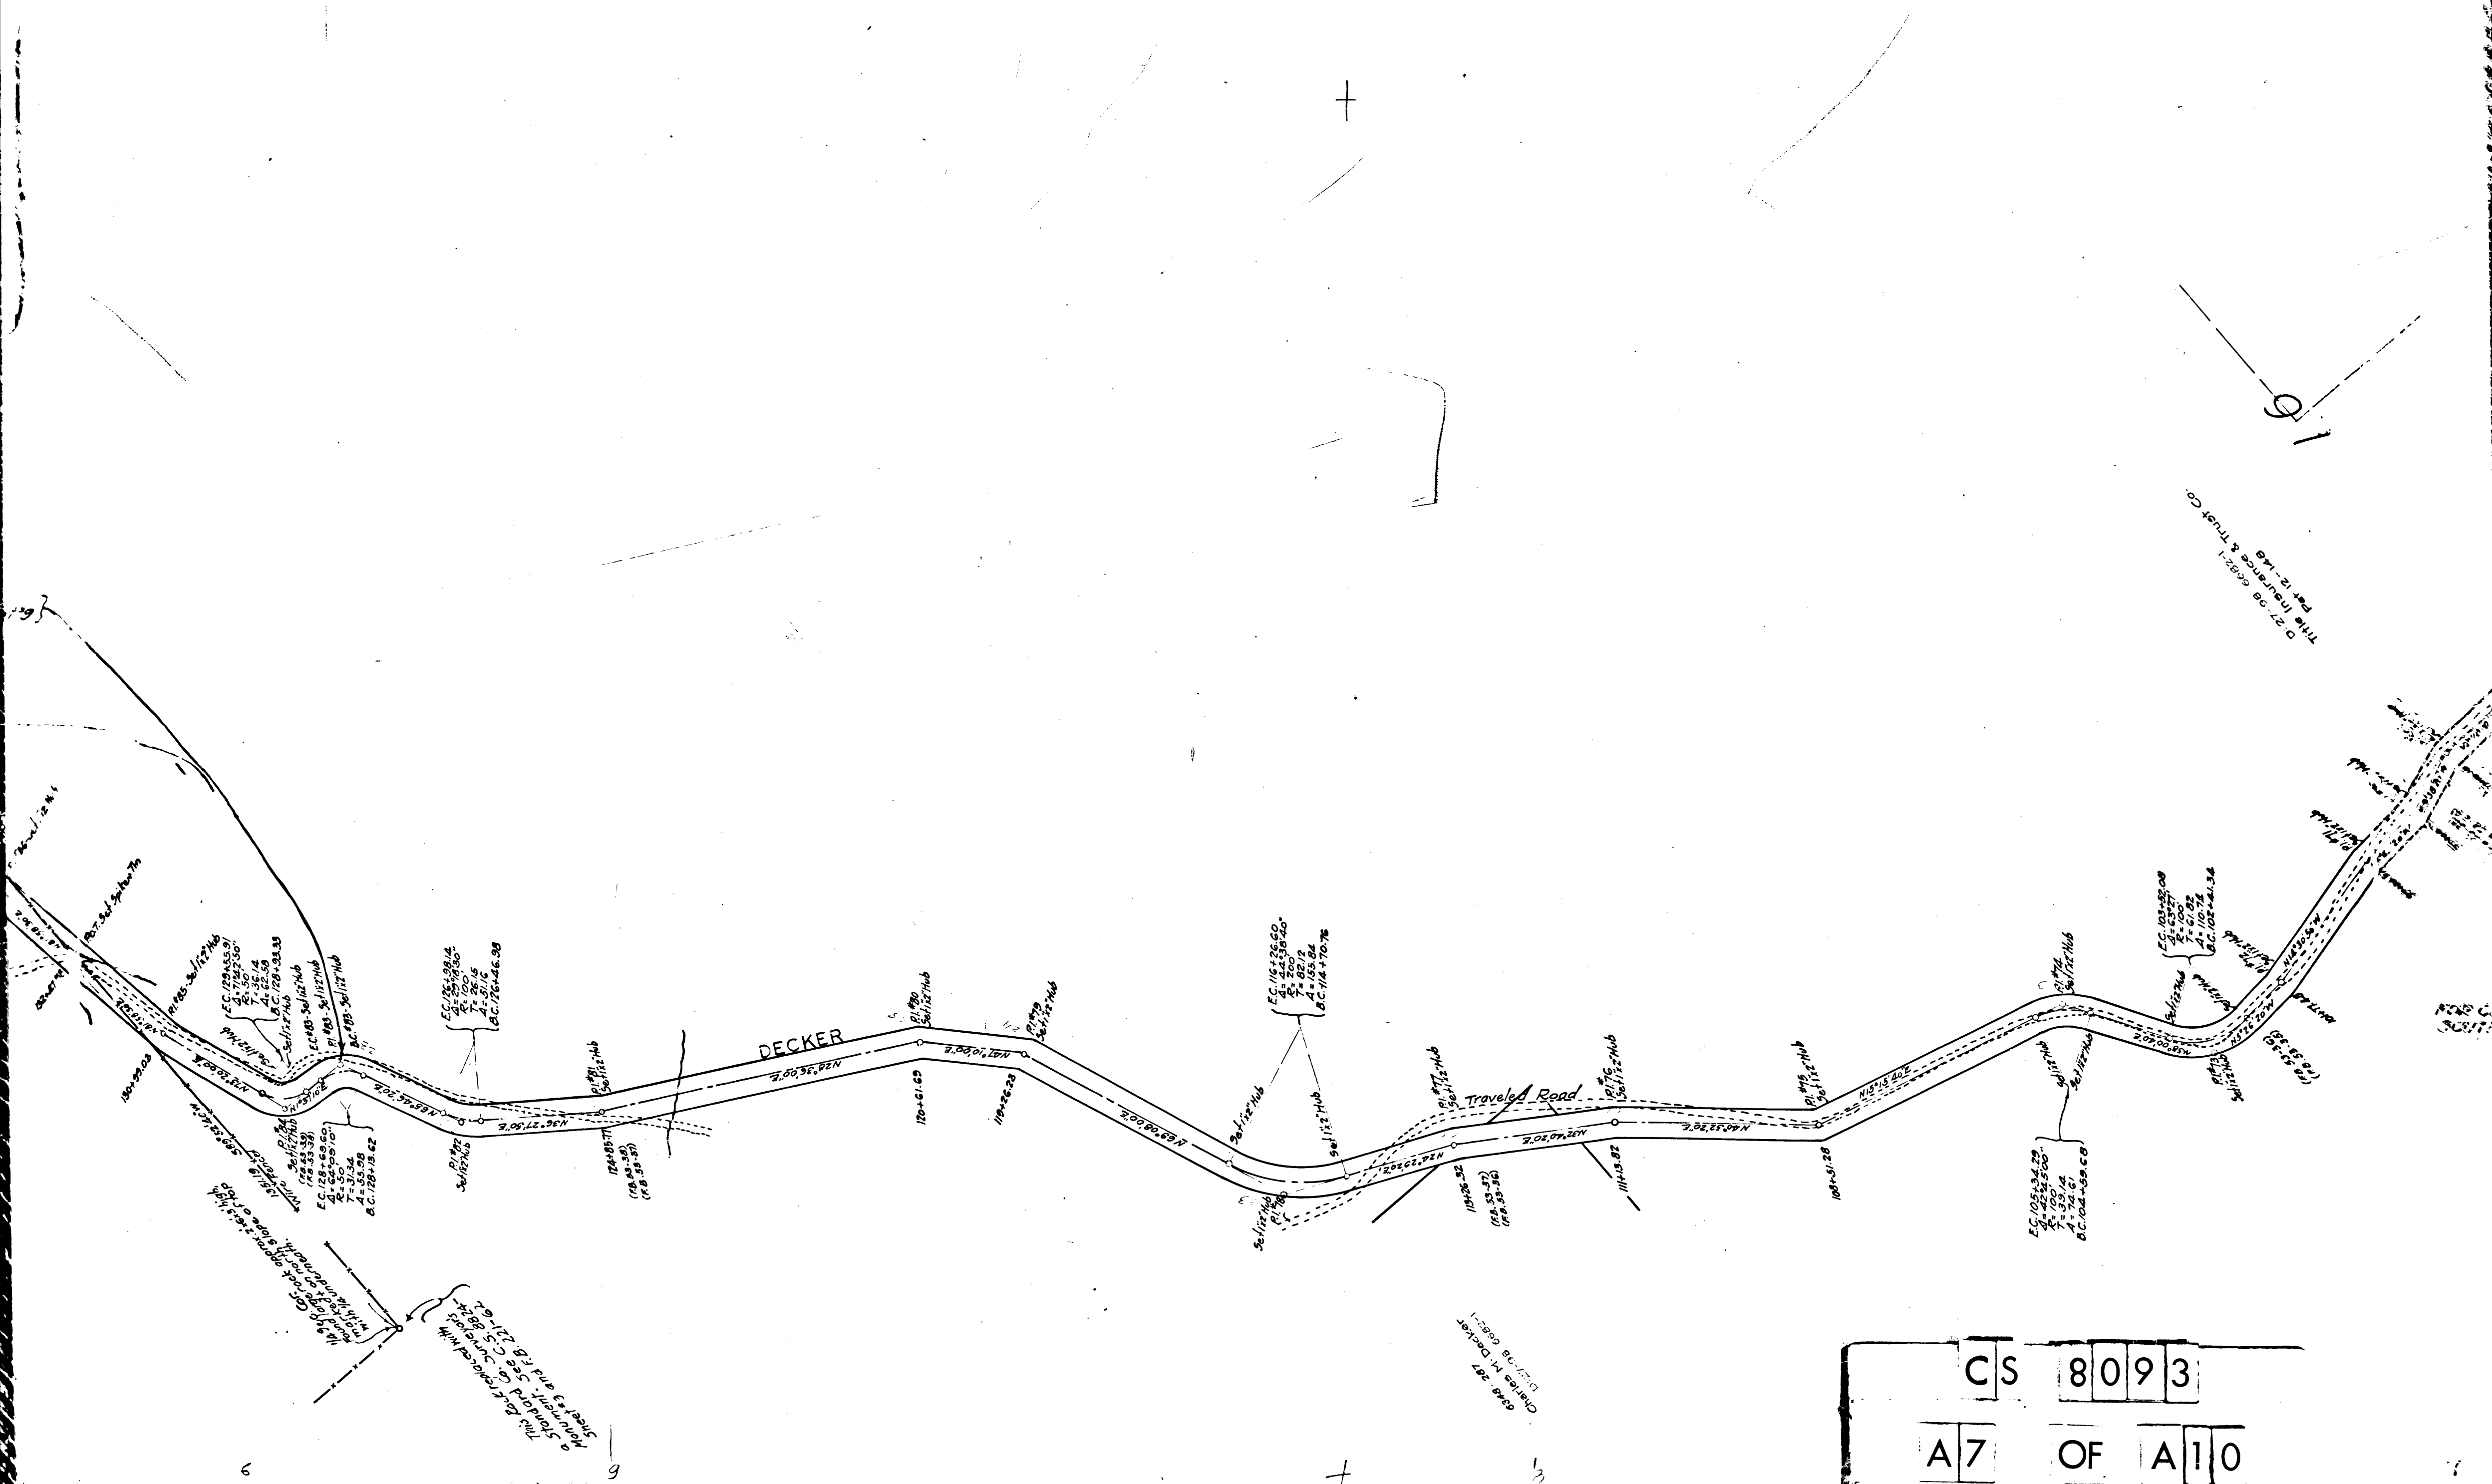

CS 8093

A7 OF A10

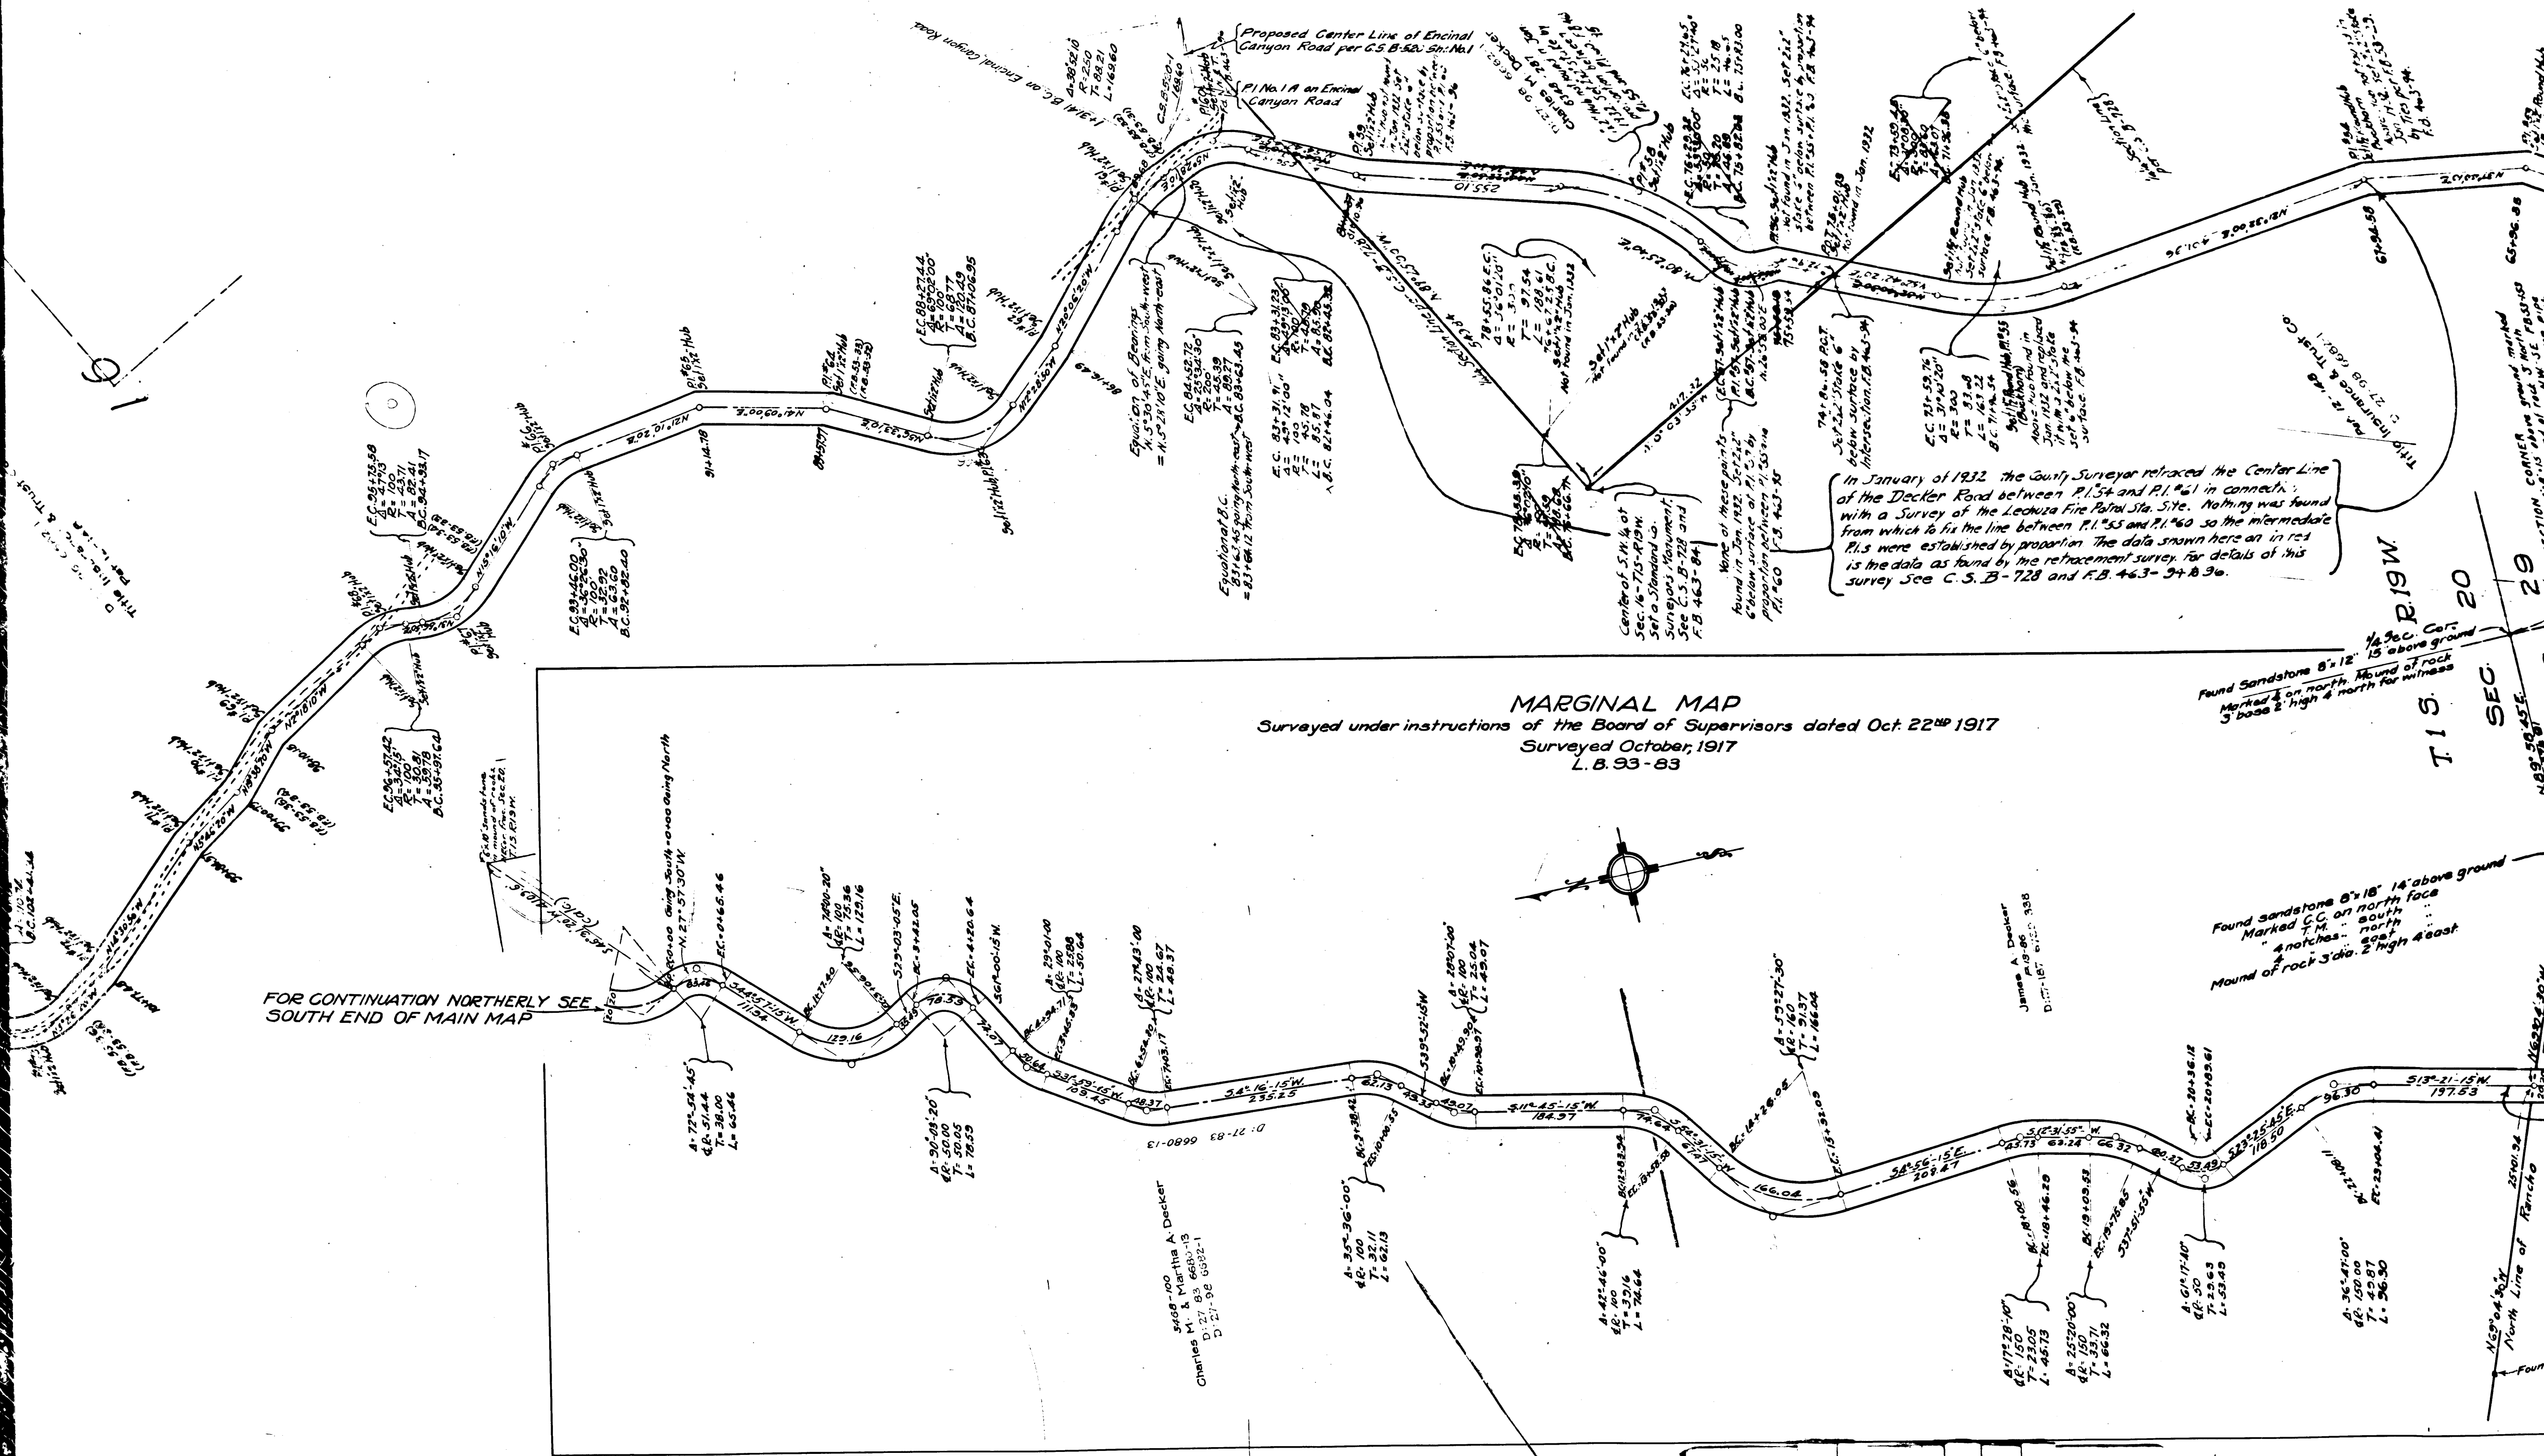

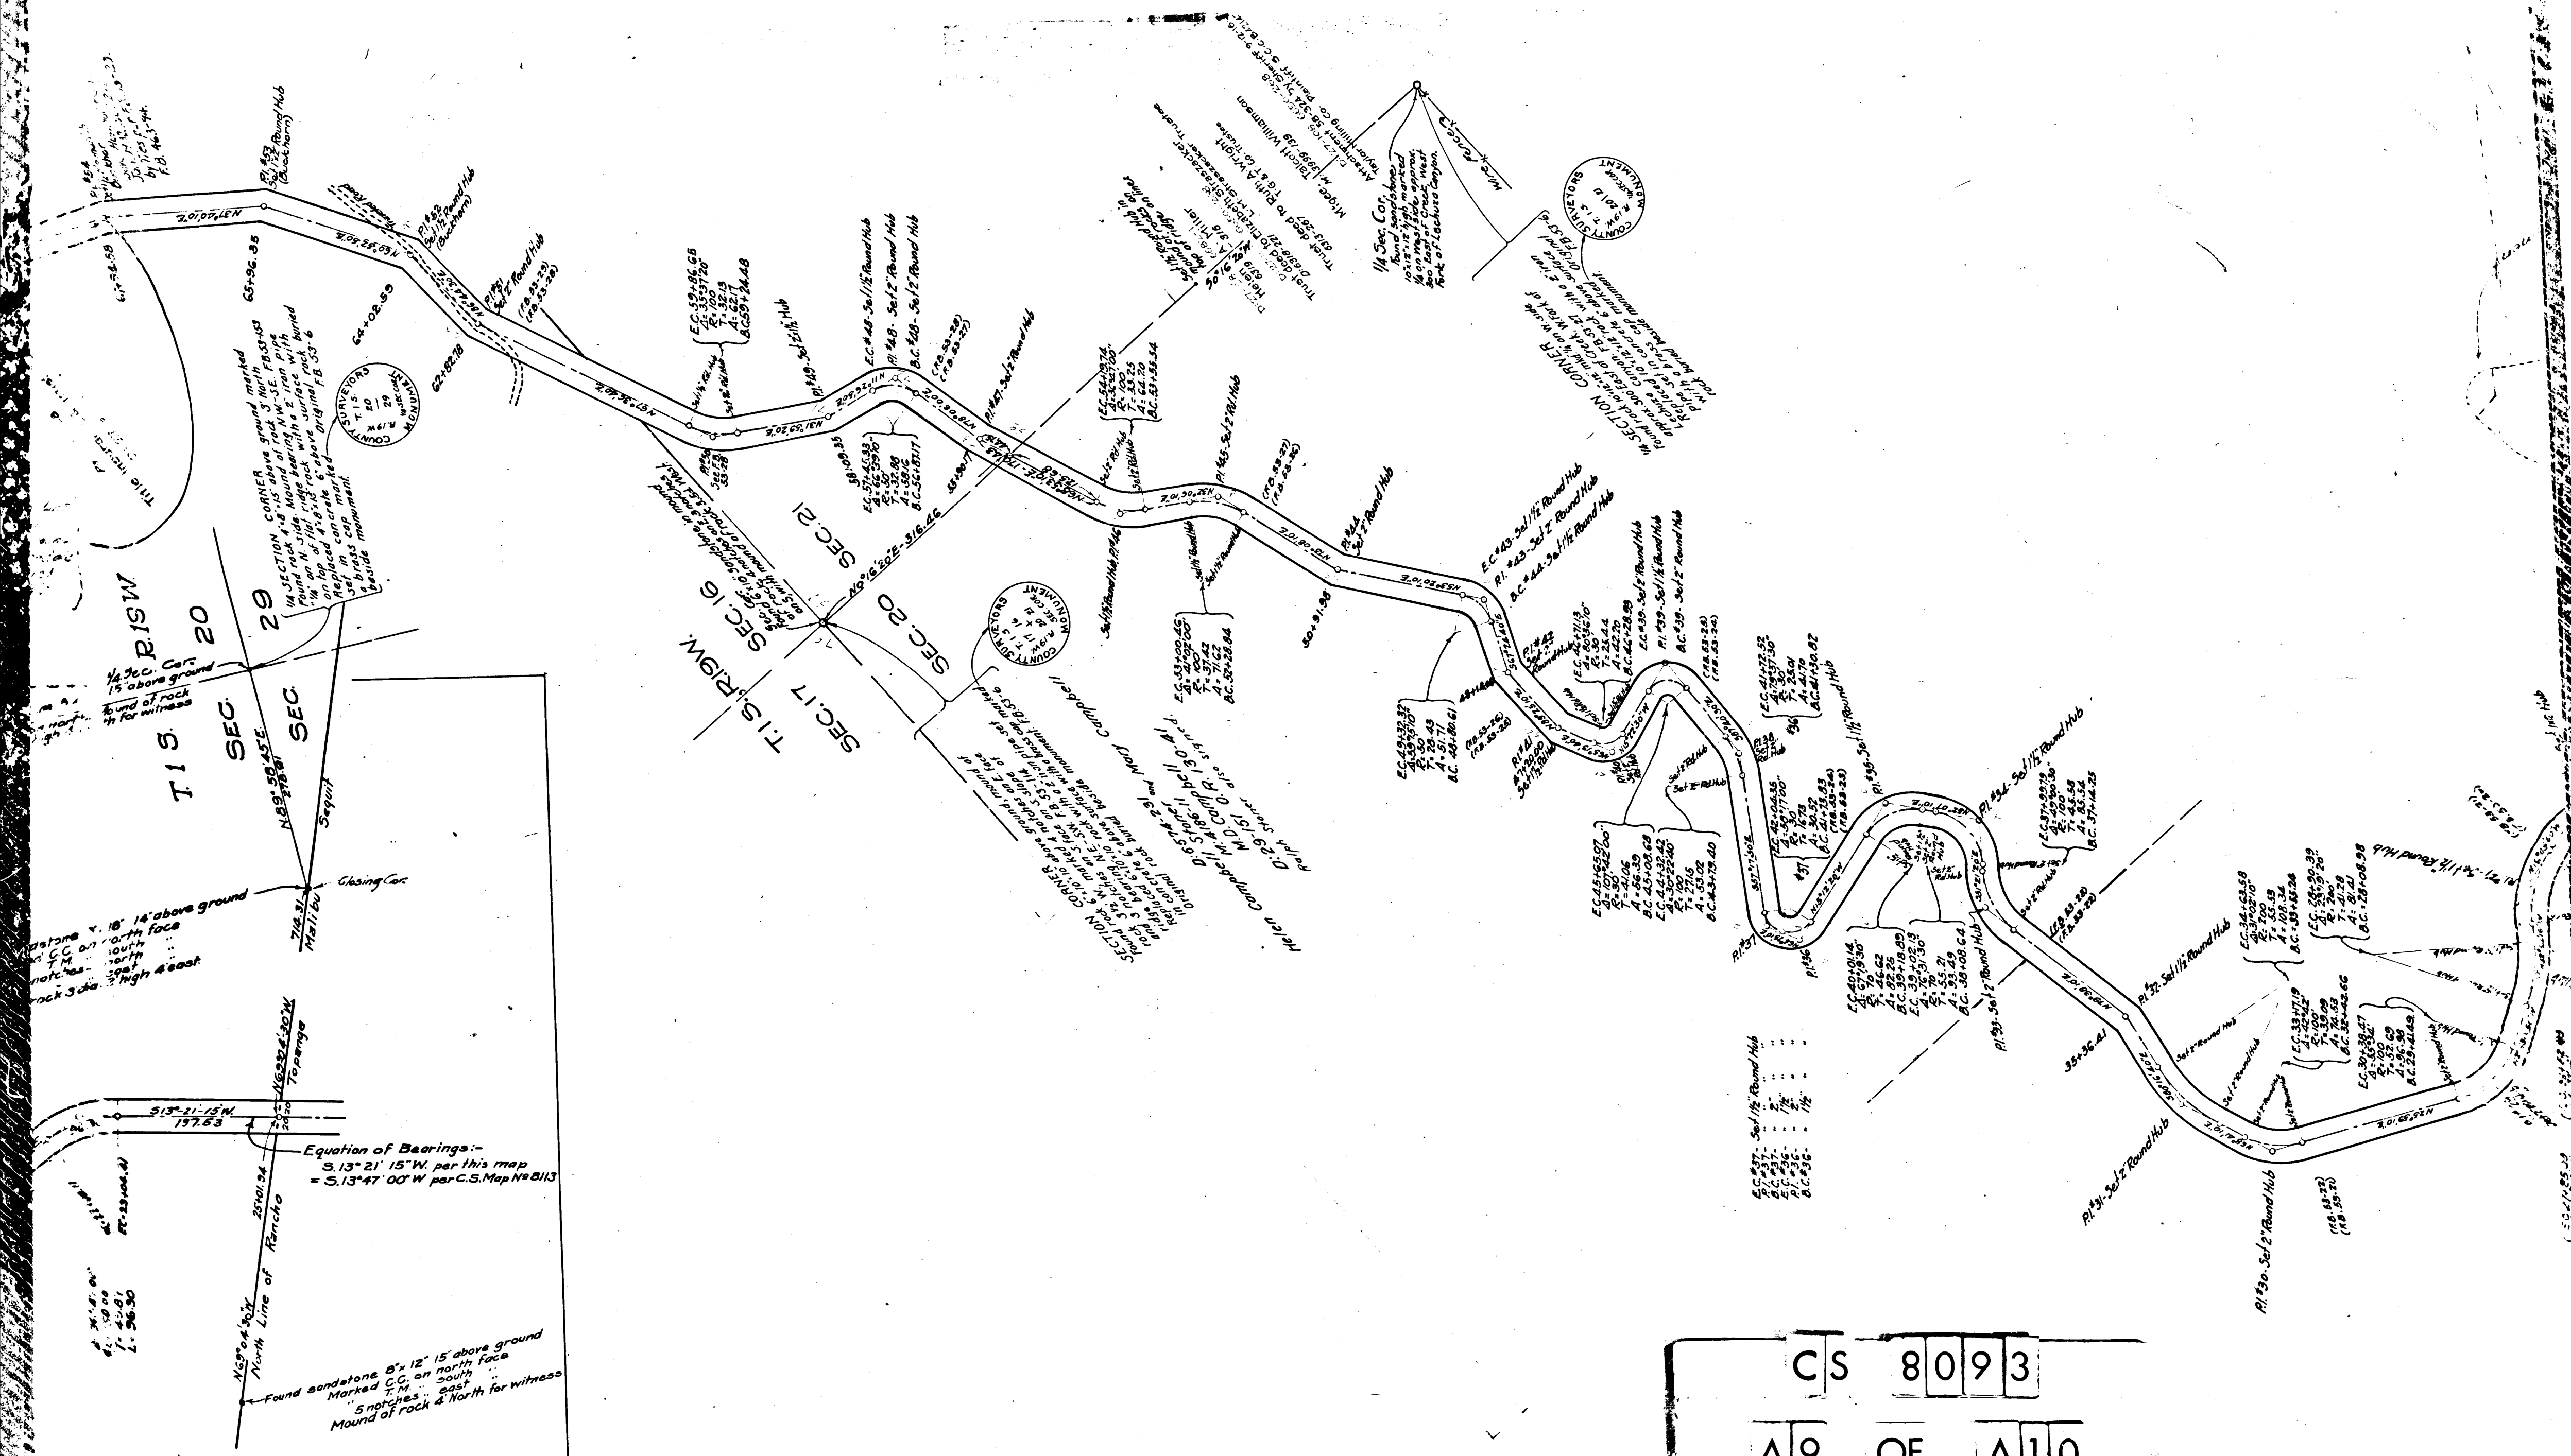

C	S	8	0	9	3
---	---	---	---	---	---

A 9 OF A 10

WESTLAKE BLVD MULHOLLAND - WY MAP OF DECKER ROAD

FROM
LOS ALISOS CANYON
TO
RUSSELL VALLEY

IN
T.1N. & T.1S., R.19W., S.B.B. & M.

Surveyed under instructions of the Board of Supervisors
per order dated February 1, 1917.
Bearings based on Solar Observation taken in section 20,
T.1S., R.19W., per F.B. 53-12.

COUNTY SURVEYOR'S MAP NO. 8093
J.E. ROCKHOLD COUNTY SURVEYOR
SURVEYED FEB. & MARCH 1917
SCALE 1 IN. = 100 FT.
F.B. 53-12 TO 103


Field Work by Comly
Plotted by Comly
Lettered by Uman
Checked by Comly & Uman

Note: All curve data and monuments
red center line except where noted.
Side lines are 20' each side of center line.

FOR PROFILE SEE C.S. NO. 8462

INDEX 94

FOR CONTINUATION SOUTHERLY
SEE MARGINAL MAP

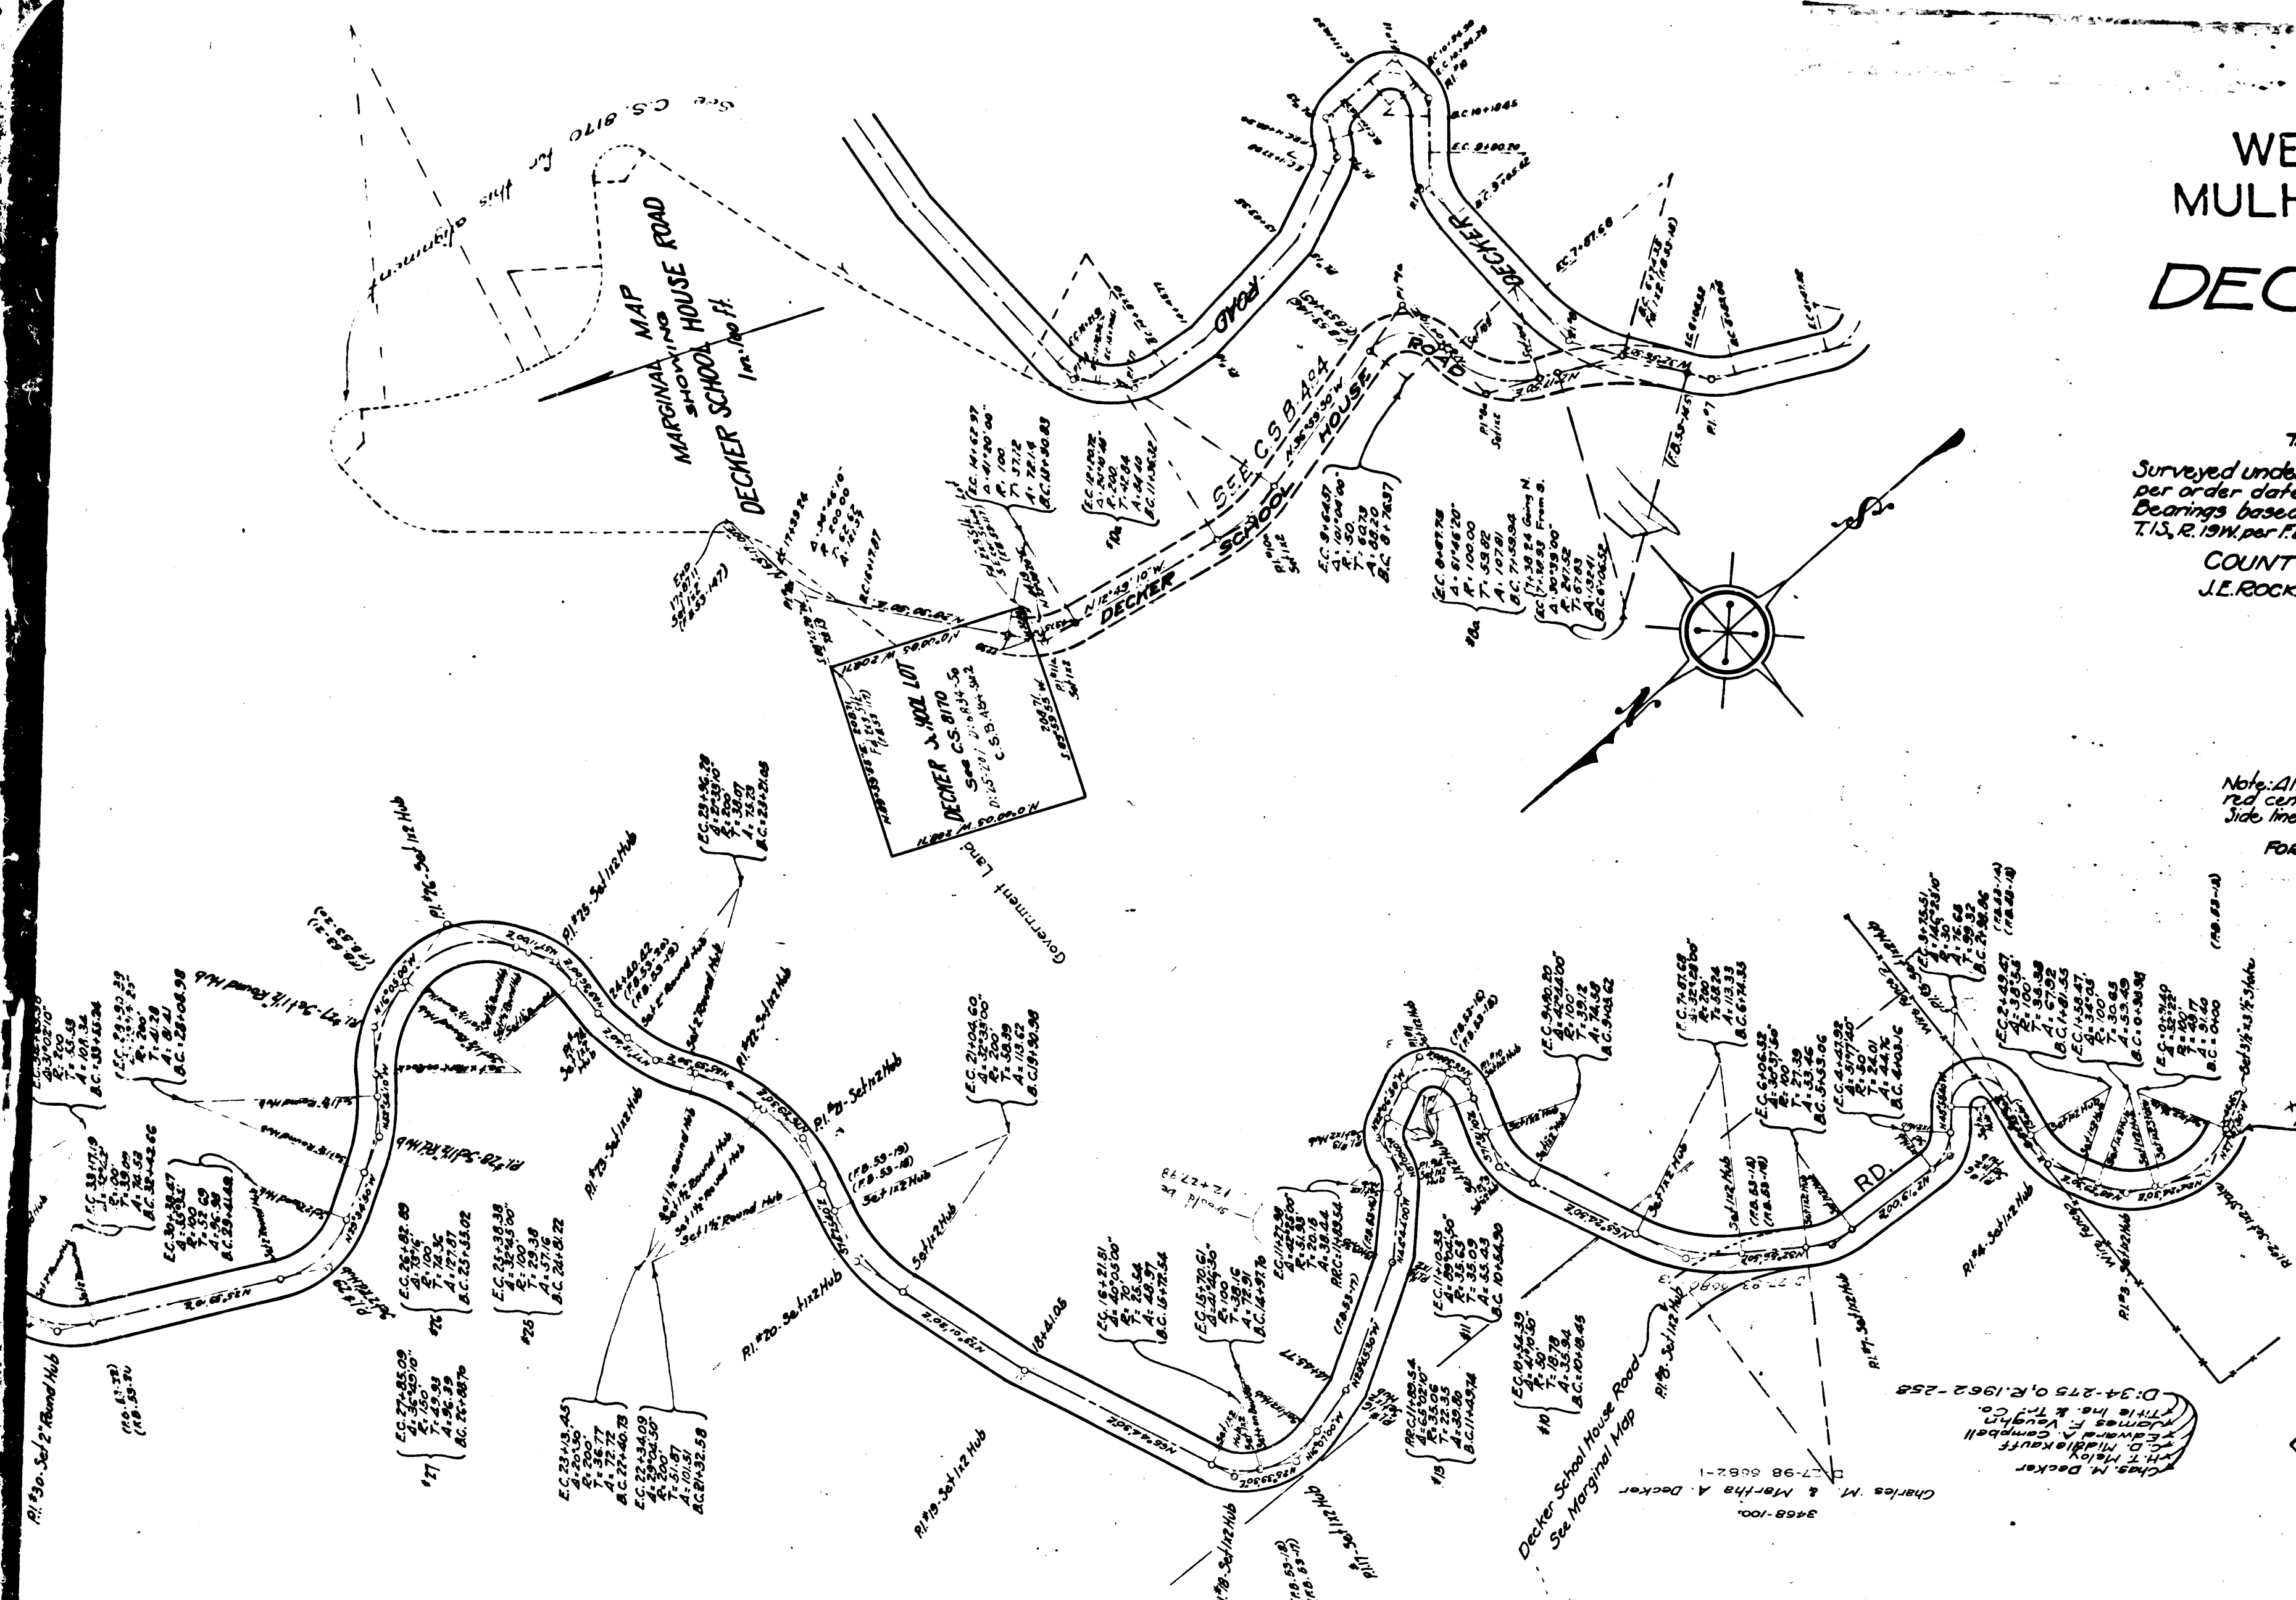

CS 8093
A10 OF A10