


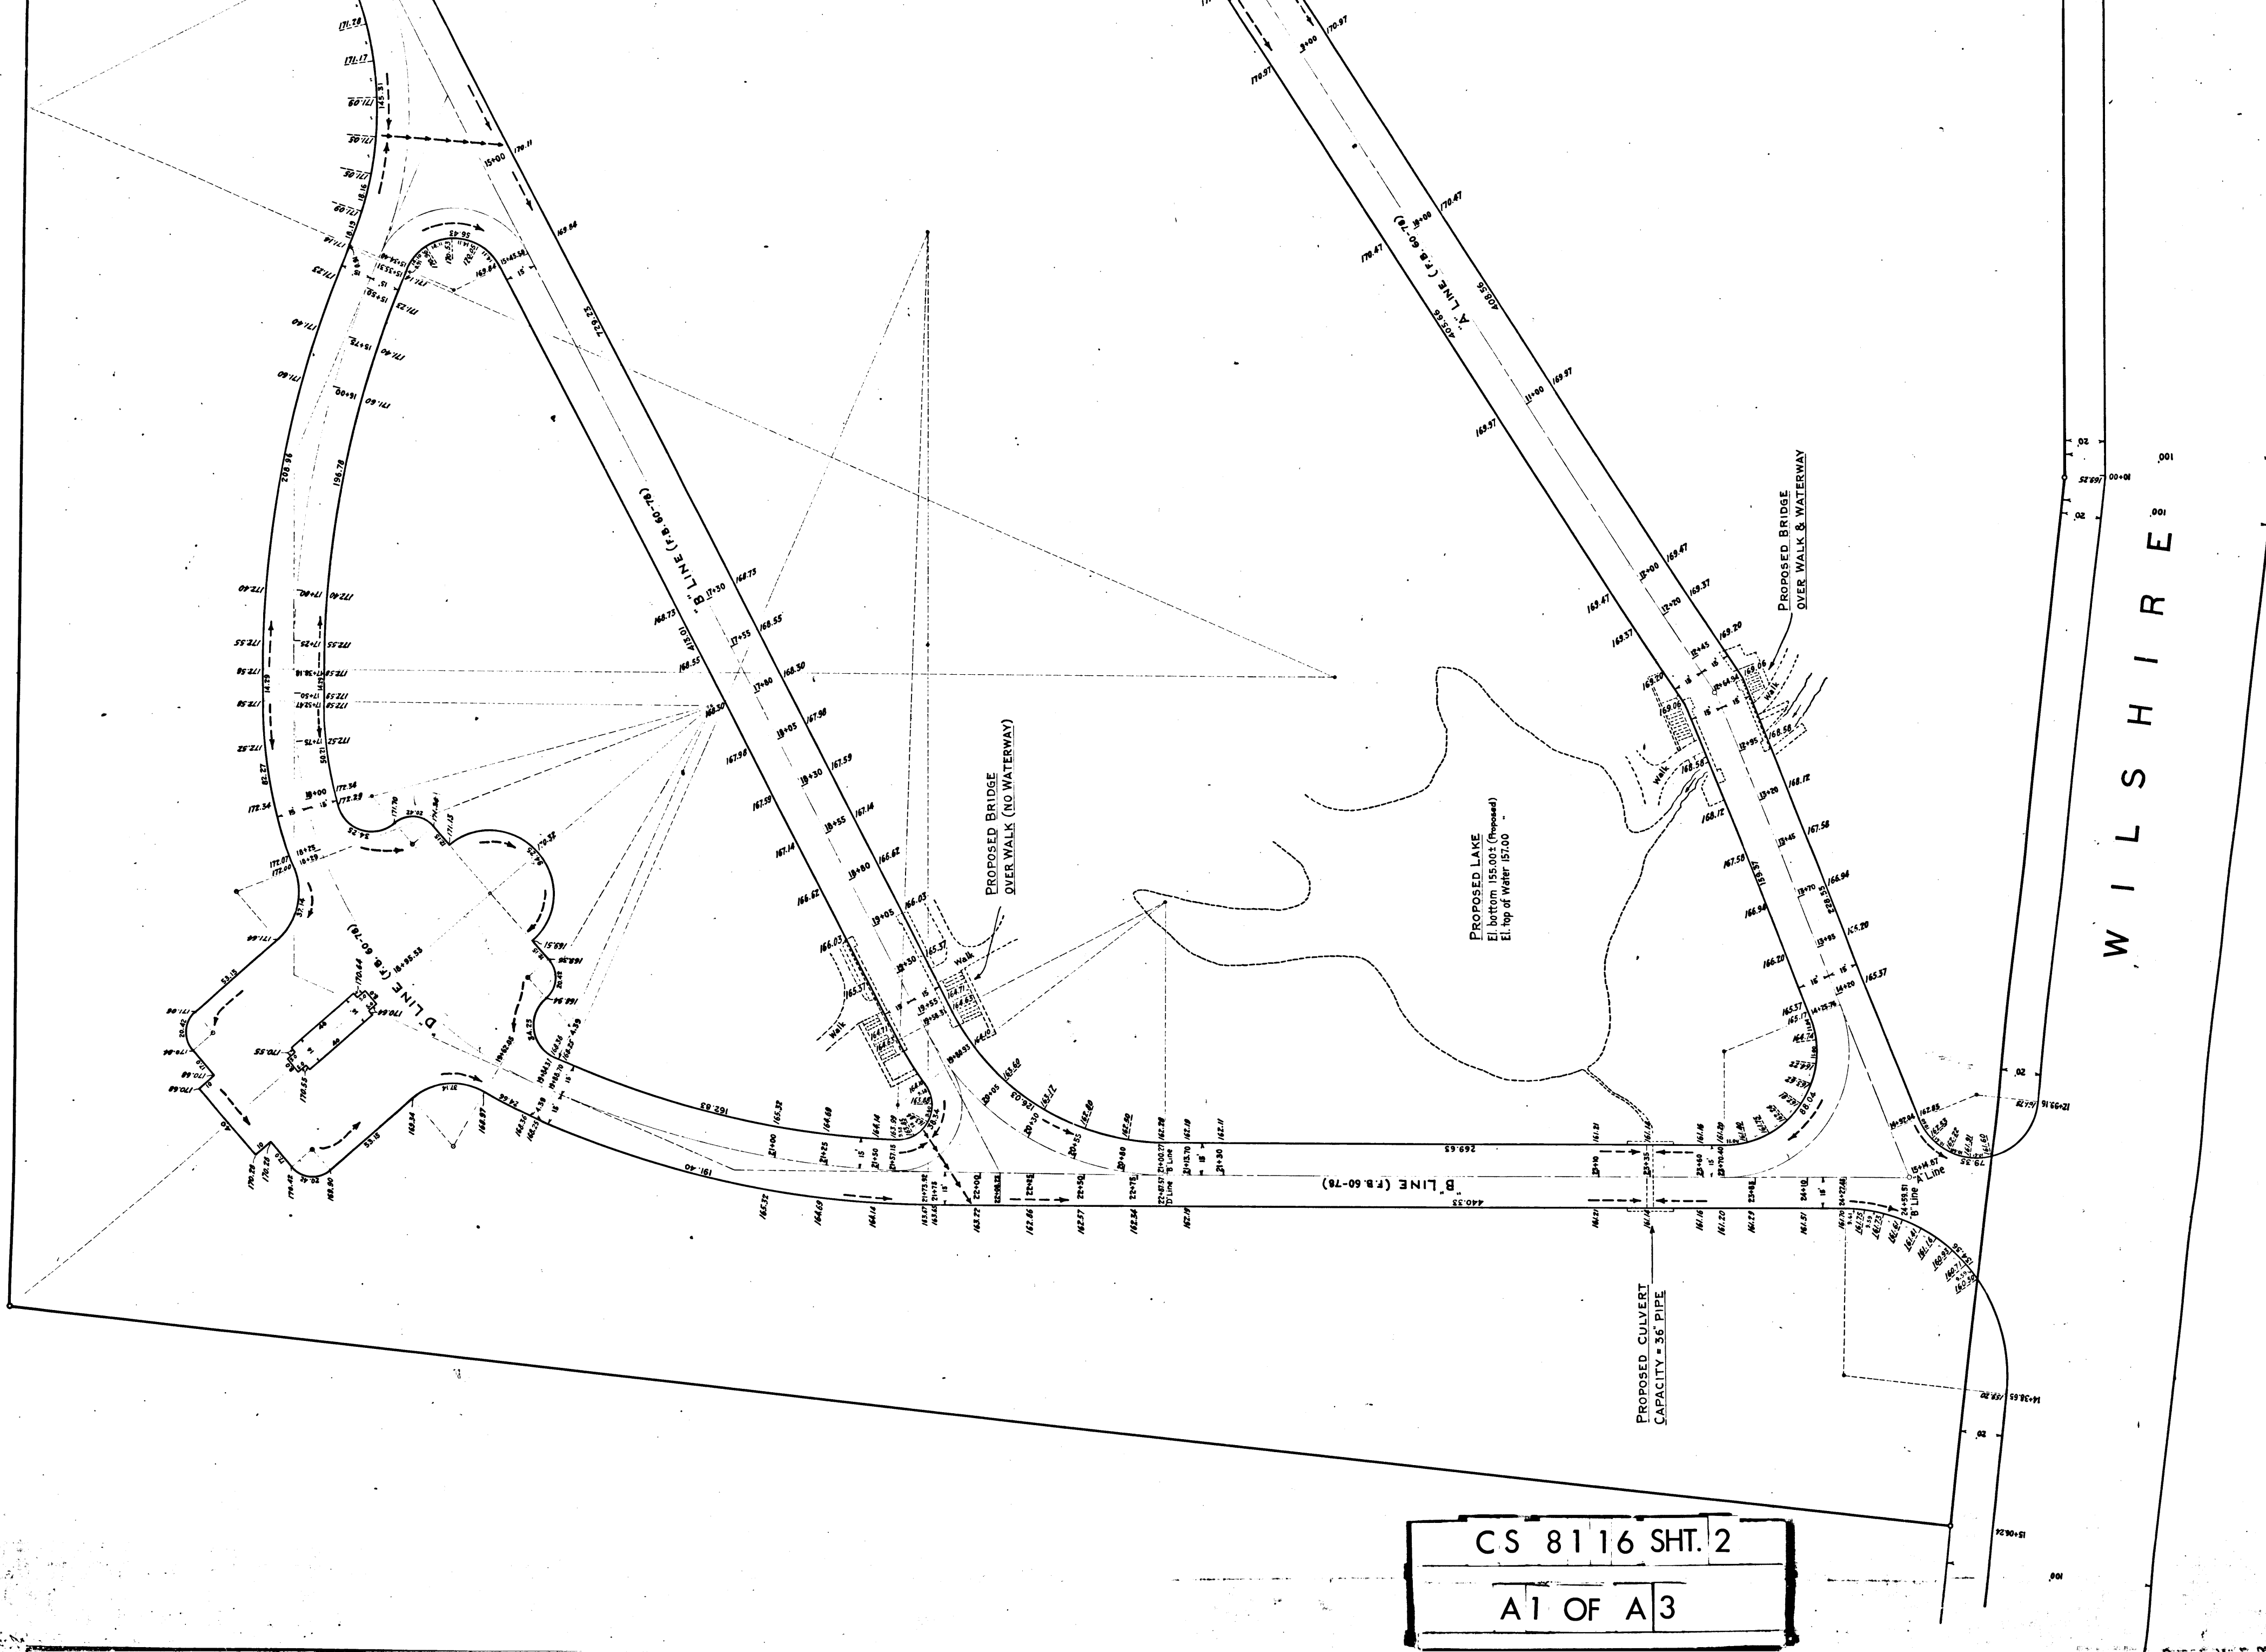


CS 8116 SHT. 2
A1 OF A3


677-4
1

1197 00+

CS 8116 SHT. 2					
A 2 OF A 3					

A	2	OF	A	3
---	---	----	---	---

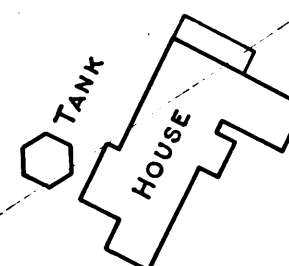

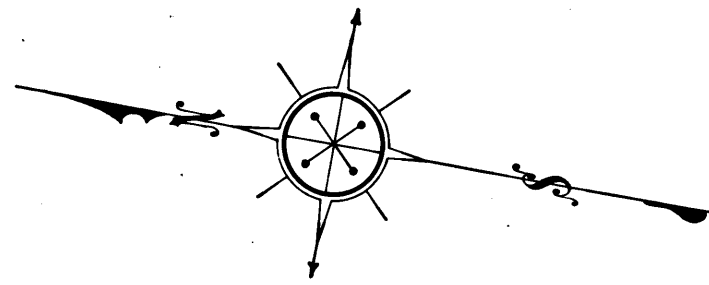

MAP
SHOWING CURB ELEVATIONS OF
PROPOSED ROADS THROUGH
HANCOCK PARK

IN
RANCHO LA BREA

COUNTY SURVEYORS MAP No 8116
SHEET No 2, OF 3 SHEETS

ALFRED JONES, ACTING COUNTY SURVEYOR
SURVEYED DECEMBER 1917


Scale: 1 inch = 30 feet

F. B. 60-78

See C.S. 1928

Field work by, Comly
Office work by, Comly & Merrill
Checked by, Comly & Wiley

1.M.22

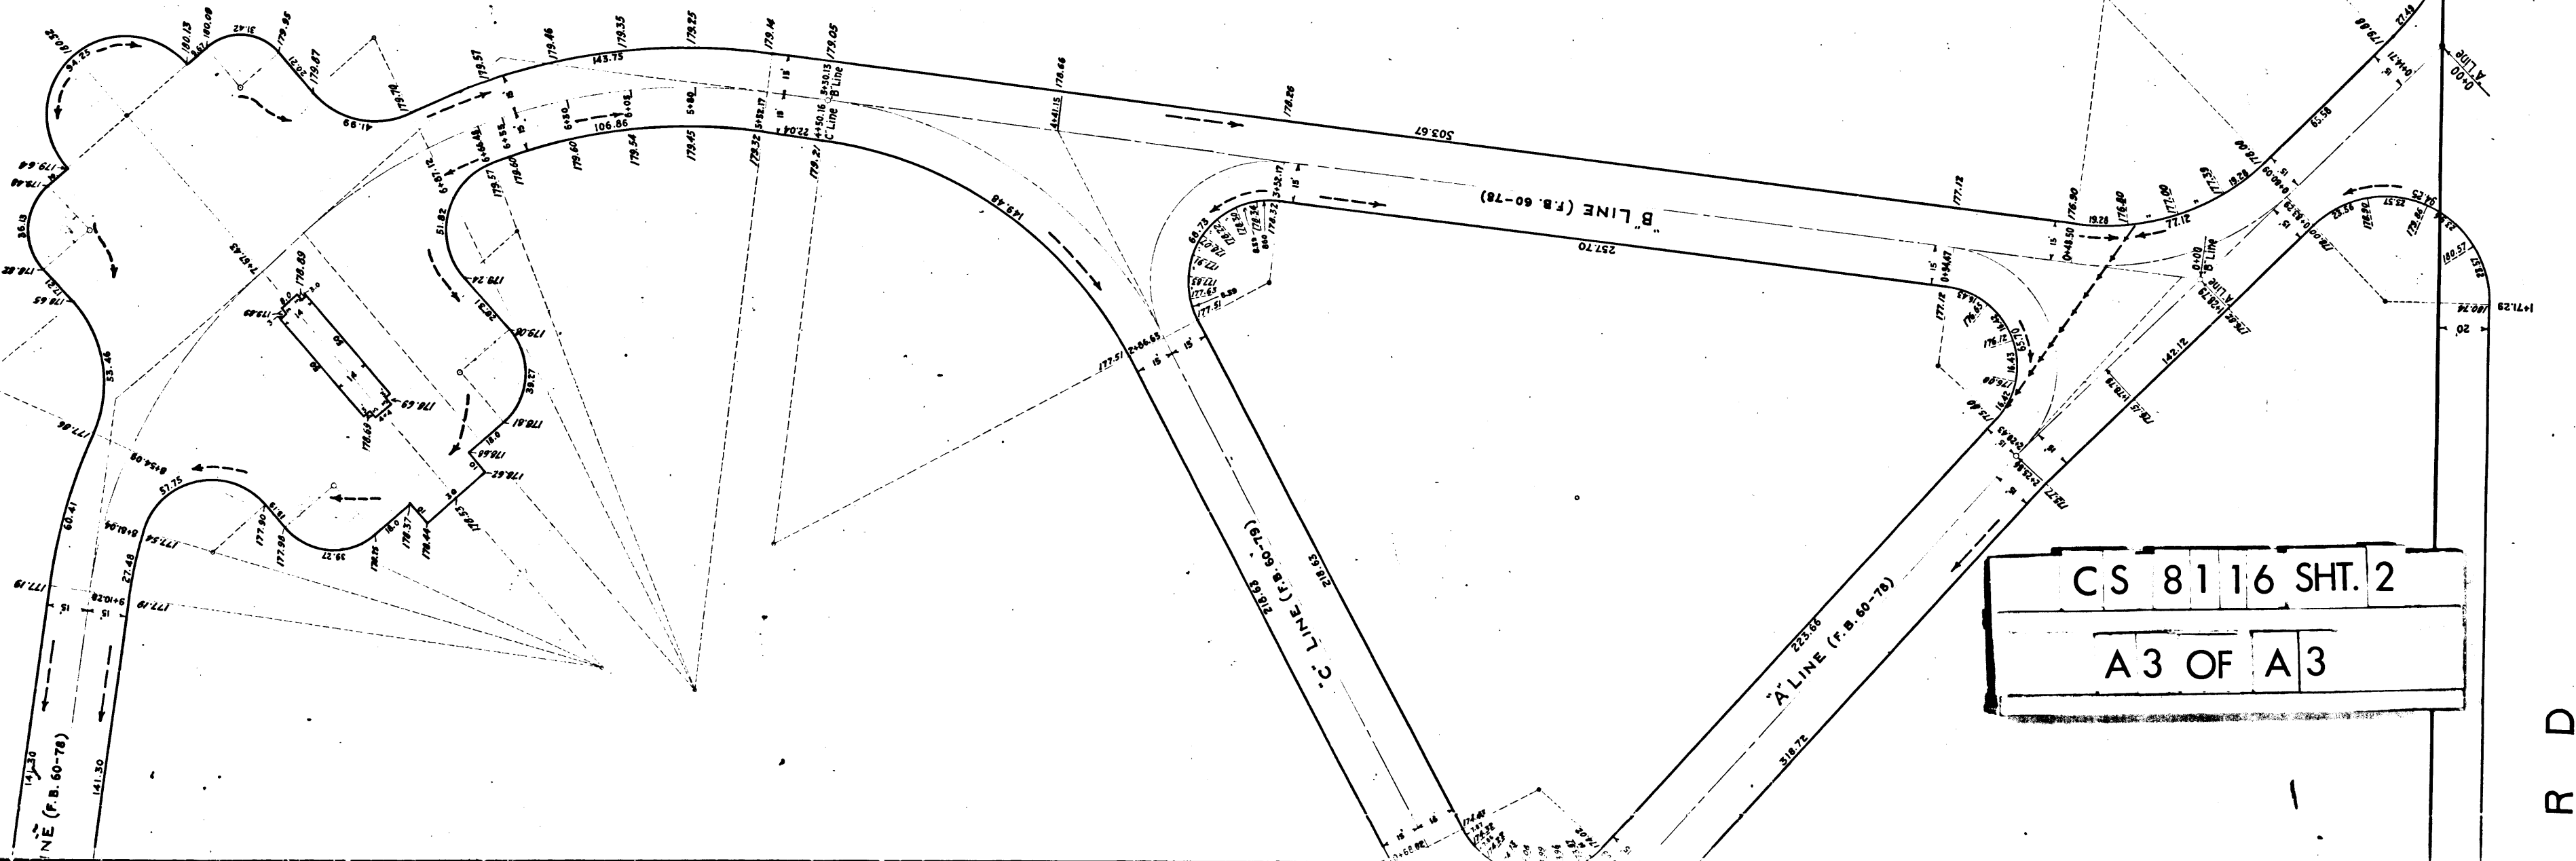

R D