


Completed Dec. 16, 1918.
 Bonds issued Jan. 13, 1919.
 Duration of Bonds- 15 years.
 Special assessment district.
 Assessments due Oct. 1st each year.
 " " delinquent 1st Monday
 in Oct. of the following year.
 Final payment due Oct. 1st 1933.


DRAINAGE IMPROVEMENT DISTRICT

For Note re transfer to
 Flood Control District
 See C.S. 8120 Sht. No. 4

NUMBER THREE LOS ANGELES COUNTY, CAL.

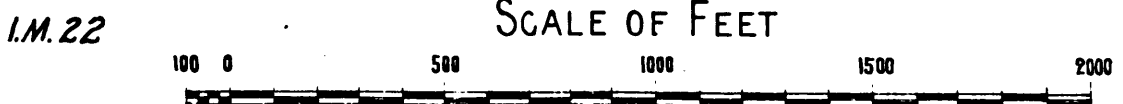


LEGEND
 MANHOLES SHOWN THUS

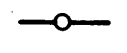

1917

Tracing of this map filed as C.S. B-1179 Sht. 1.
 Negative of this map filed in Blue Print
 Dept. as Neg. No. 356.

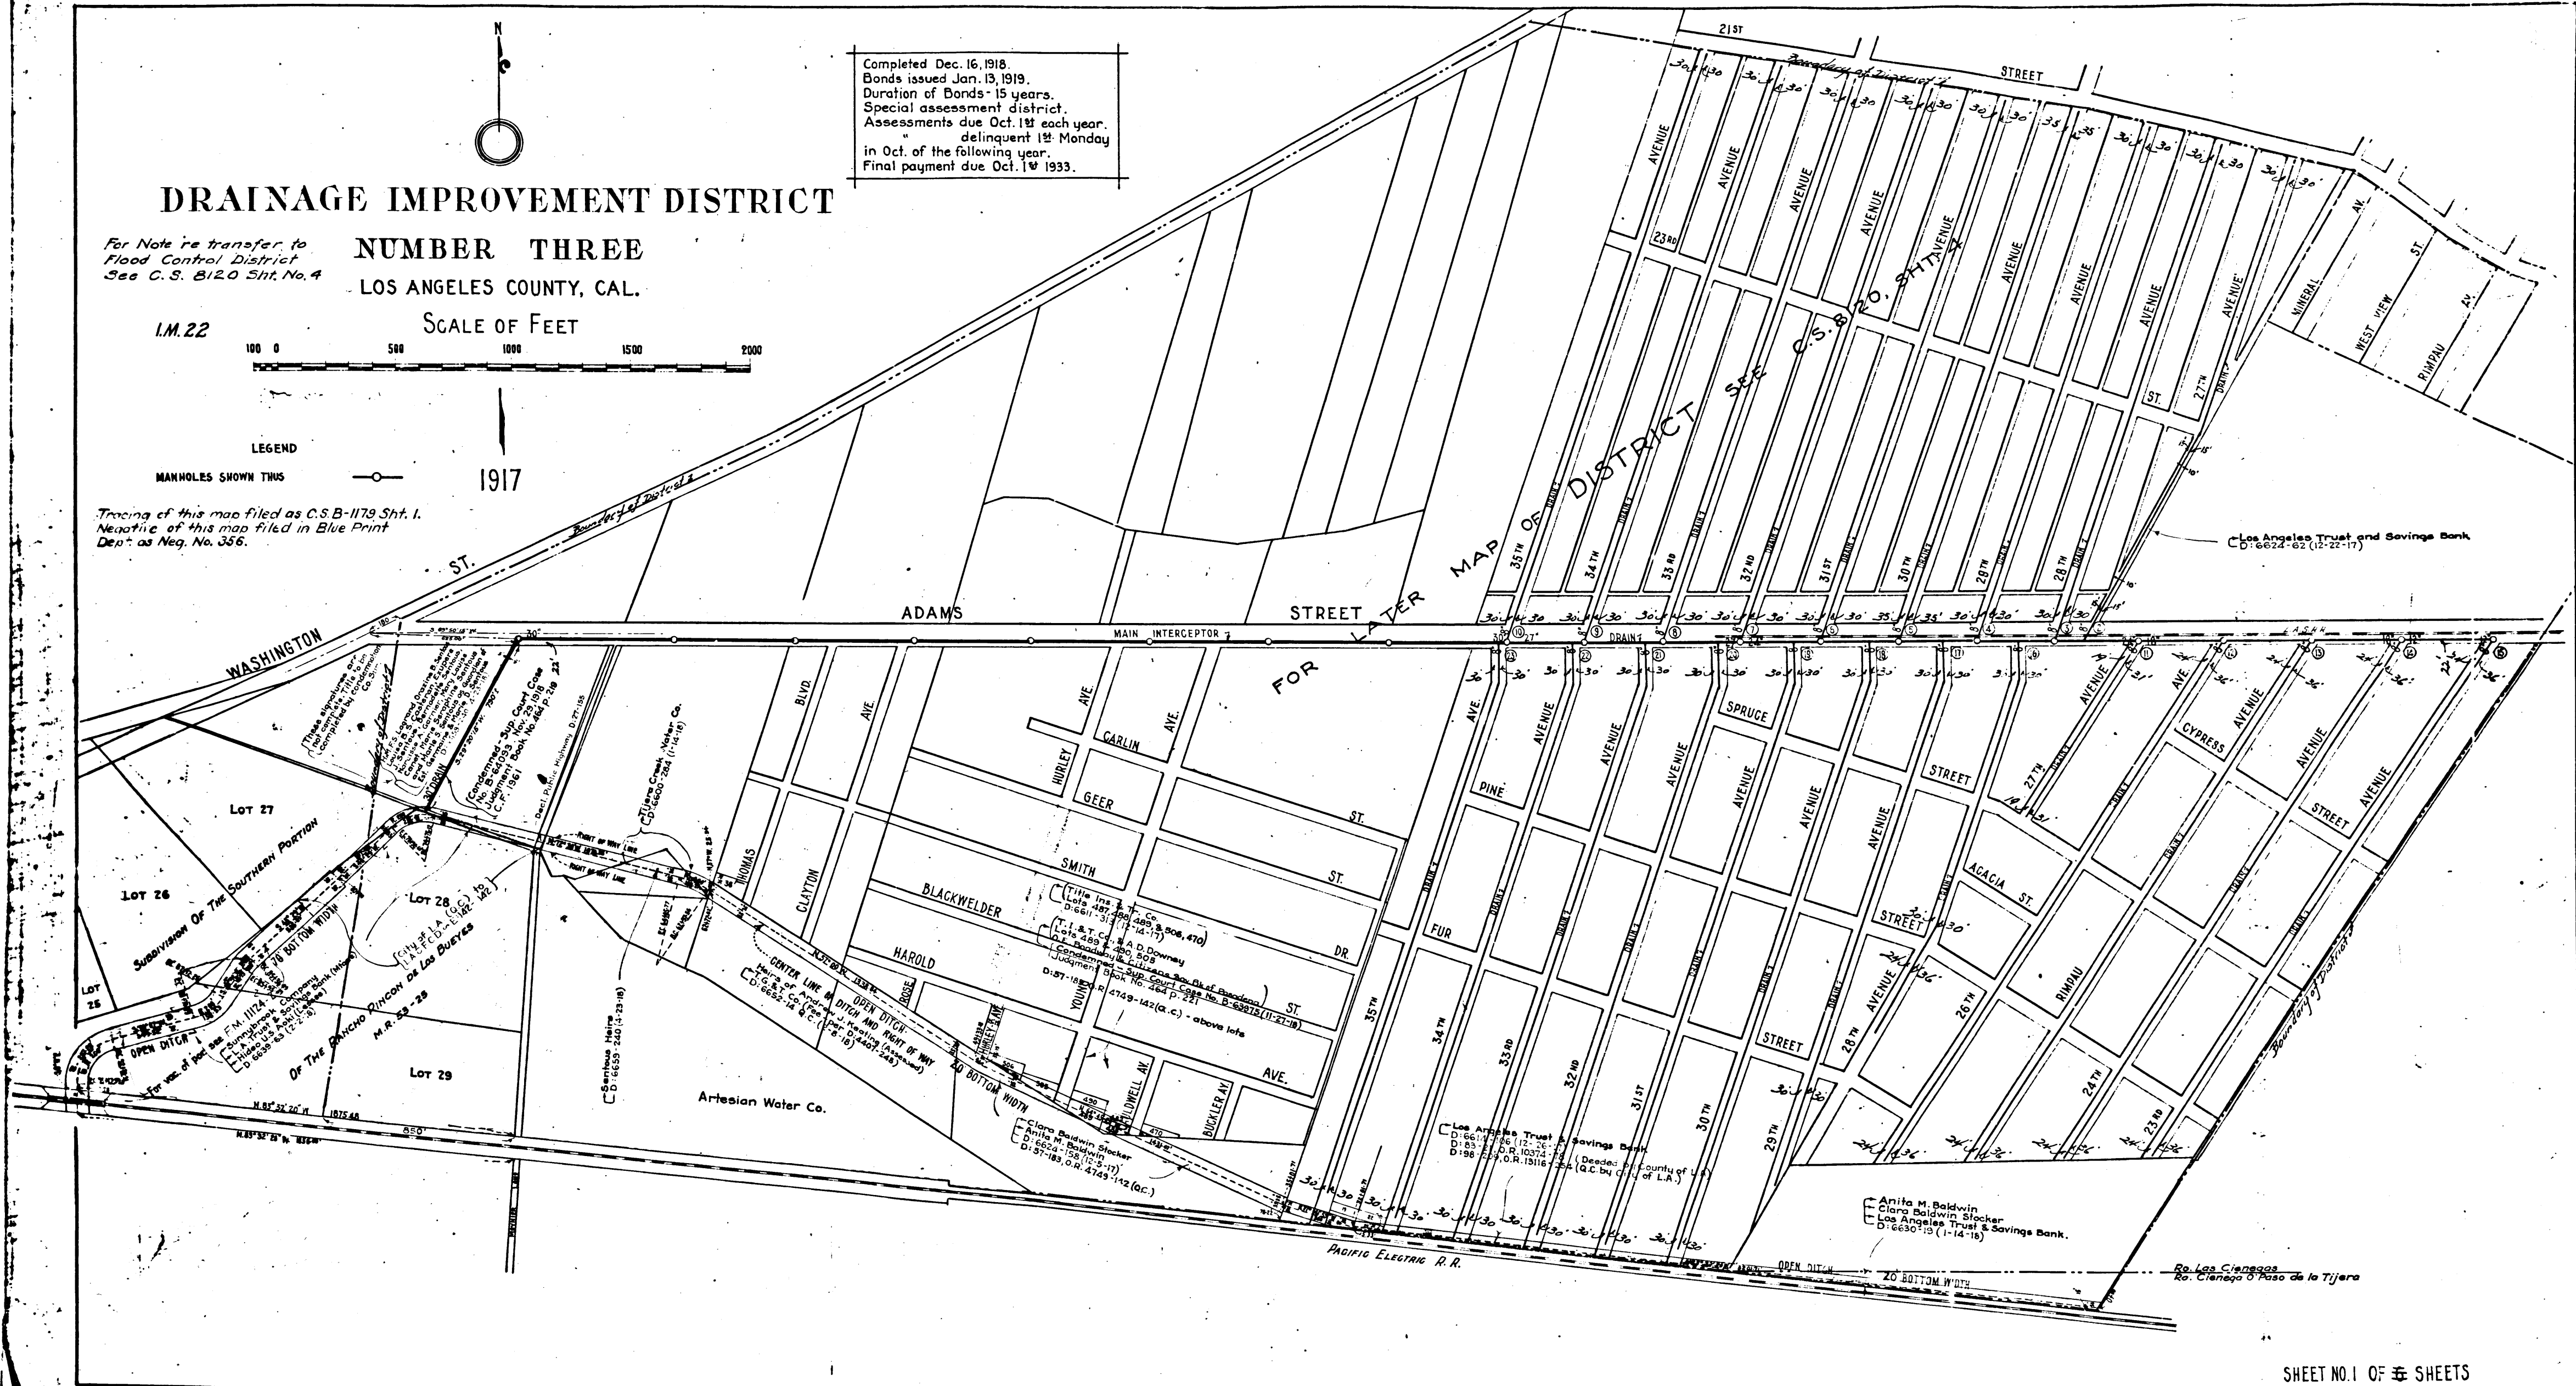

Los Angeles Trust and Savings Bank
 D: 6624-62 (12-27-17)

Anita M. Baldwin
 Clara Baldwin Stocker
 Los Angeles Trust & Savings Bank
 D: 6630-13 (1-14-18)

SHEET NO. 1 OF 5 SHEETS

LAYOUT PLAN

CS 8120 SHT. 1