


**DRAINAGE IMPROVEMENT DISTRICT
NUMBER THREE
LOS ANGELES COUNTY, CAL.**

SCALE OF FEET

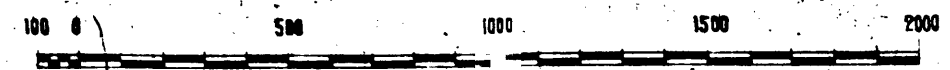


LEGEND
MANHOLES SHOWN THUS

1917

For Note re transfer to
Flood Control District
See C.S. 8120 Sht. No. 4

LM 22

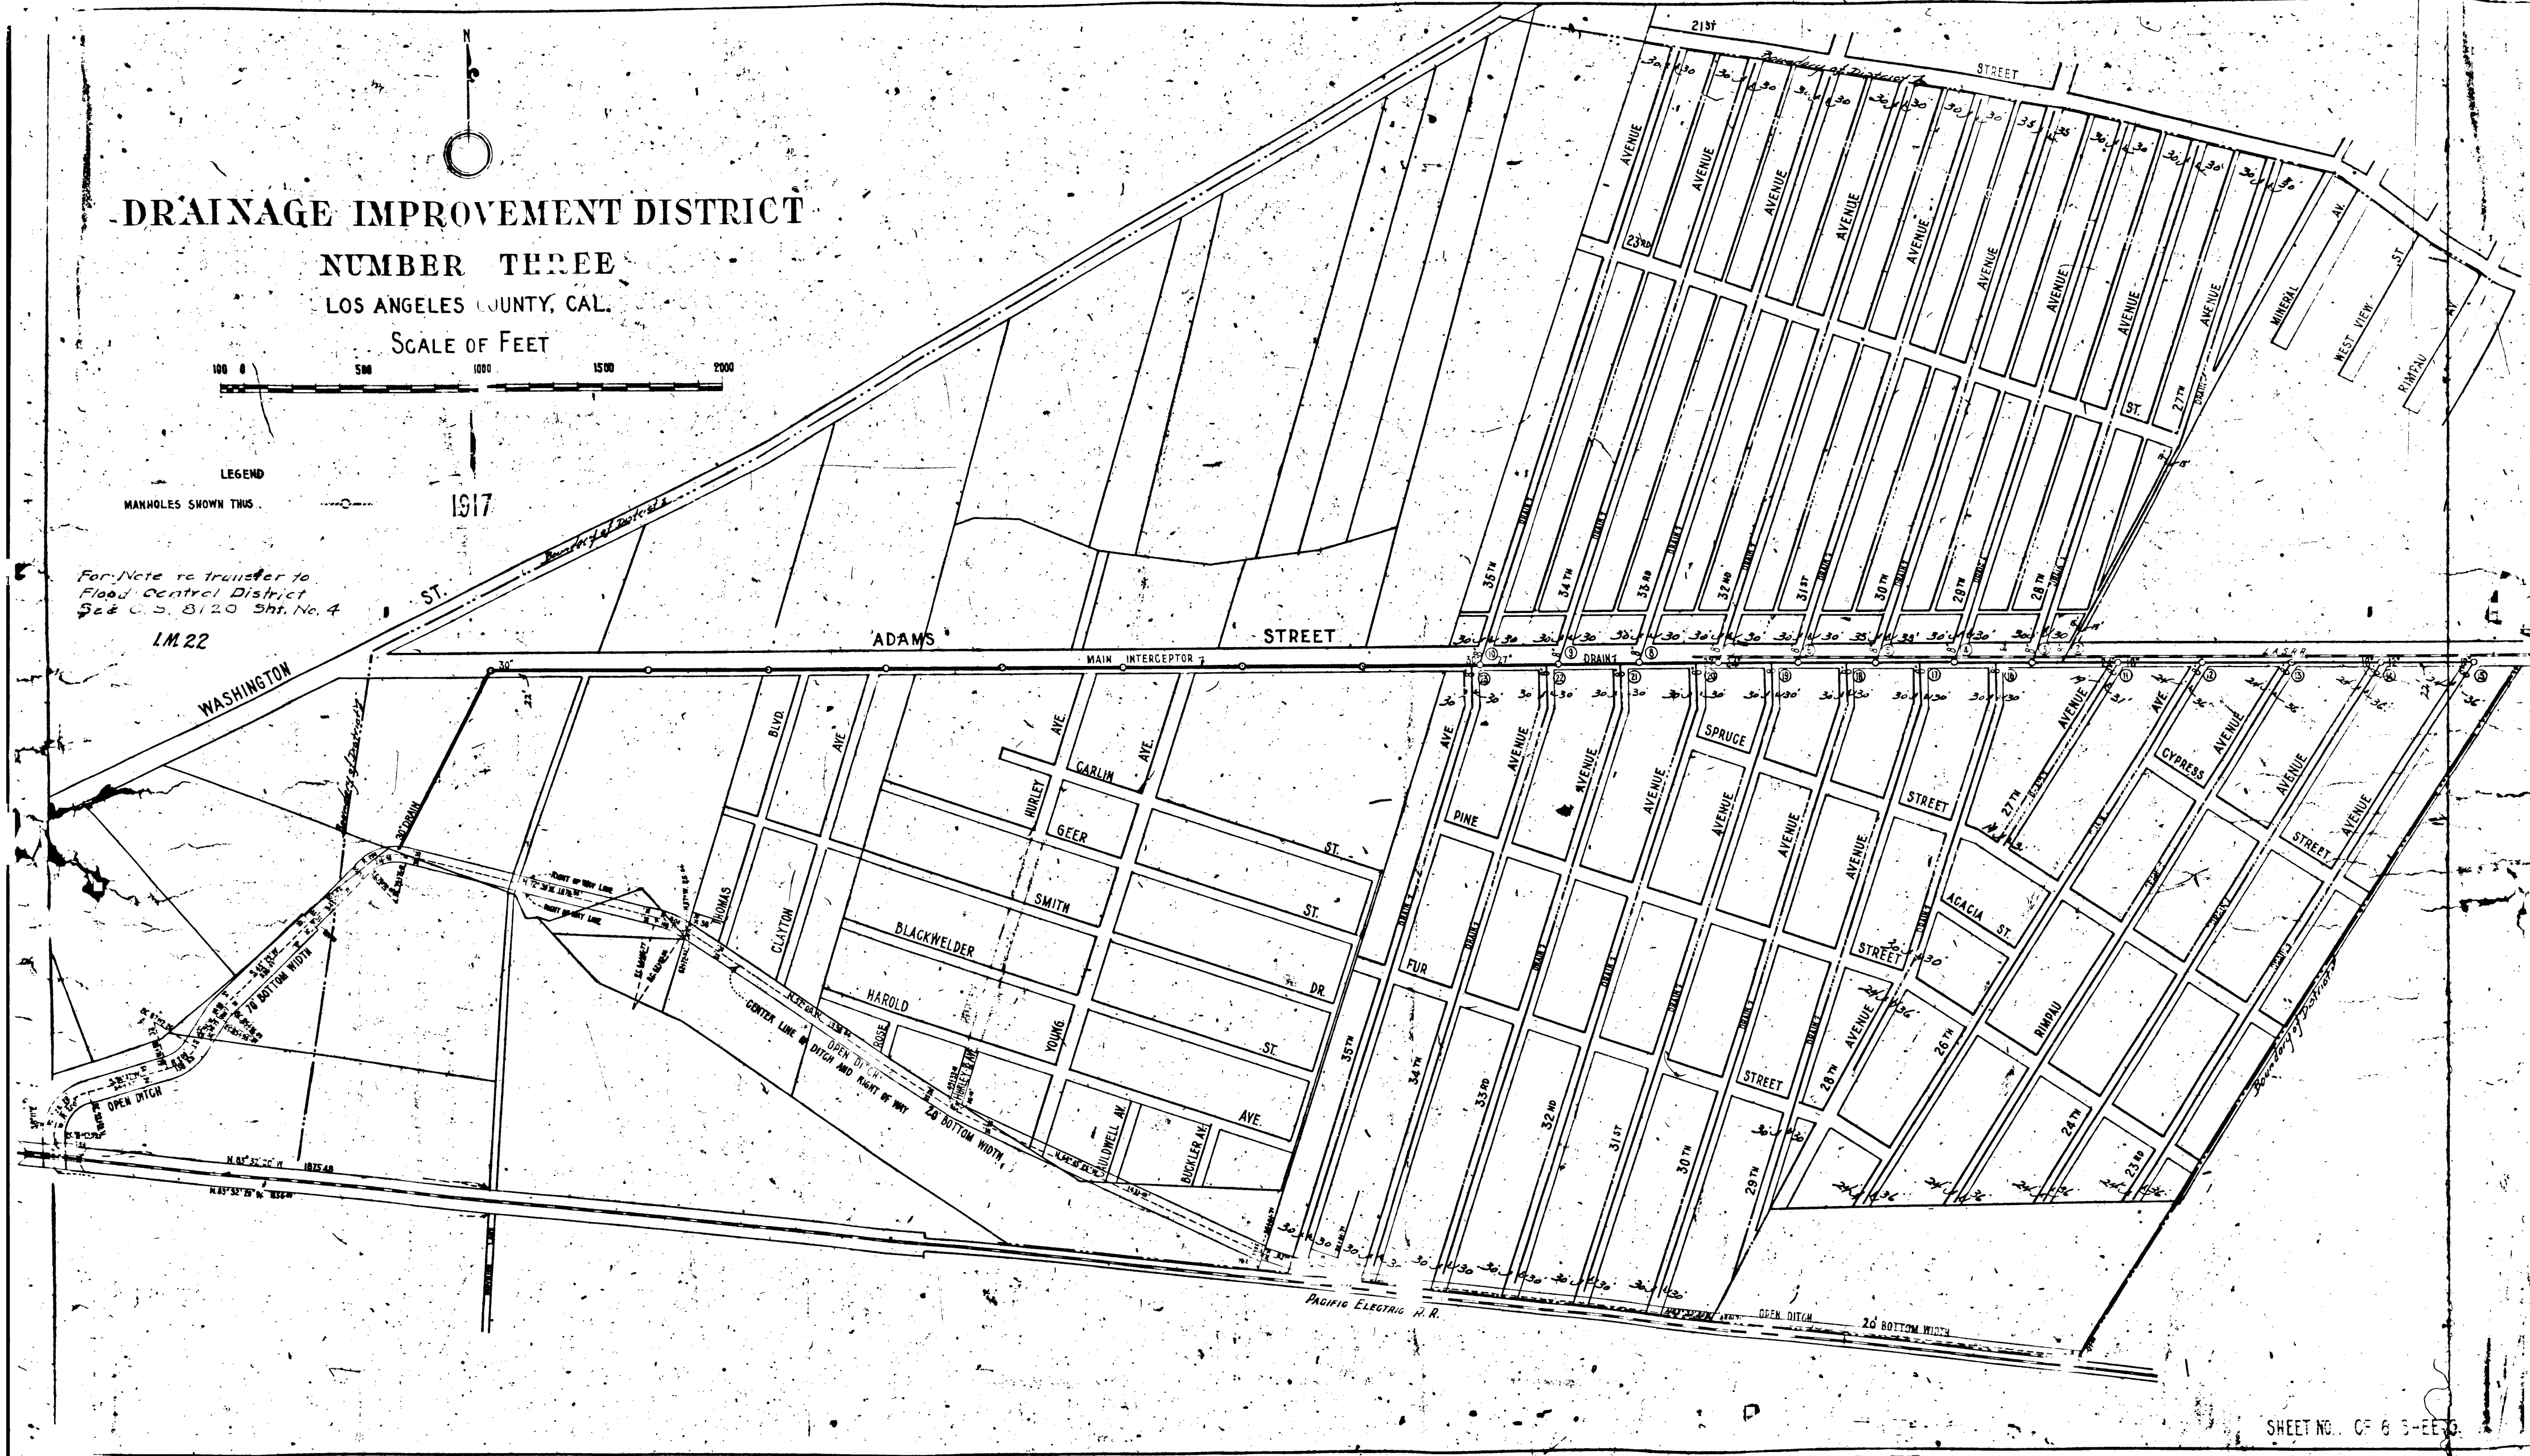

SHEET NO. OF 6 SHEETS

LAYOUT PLAN