
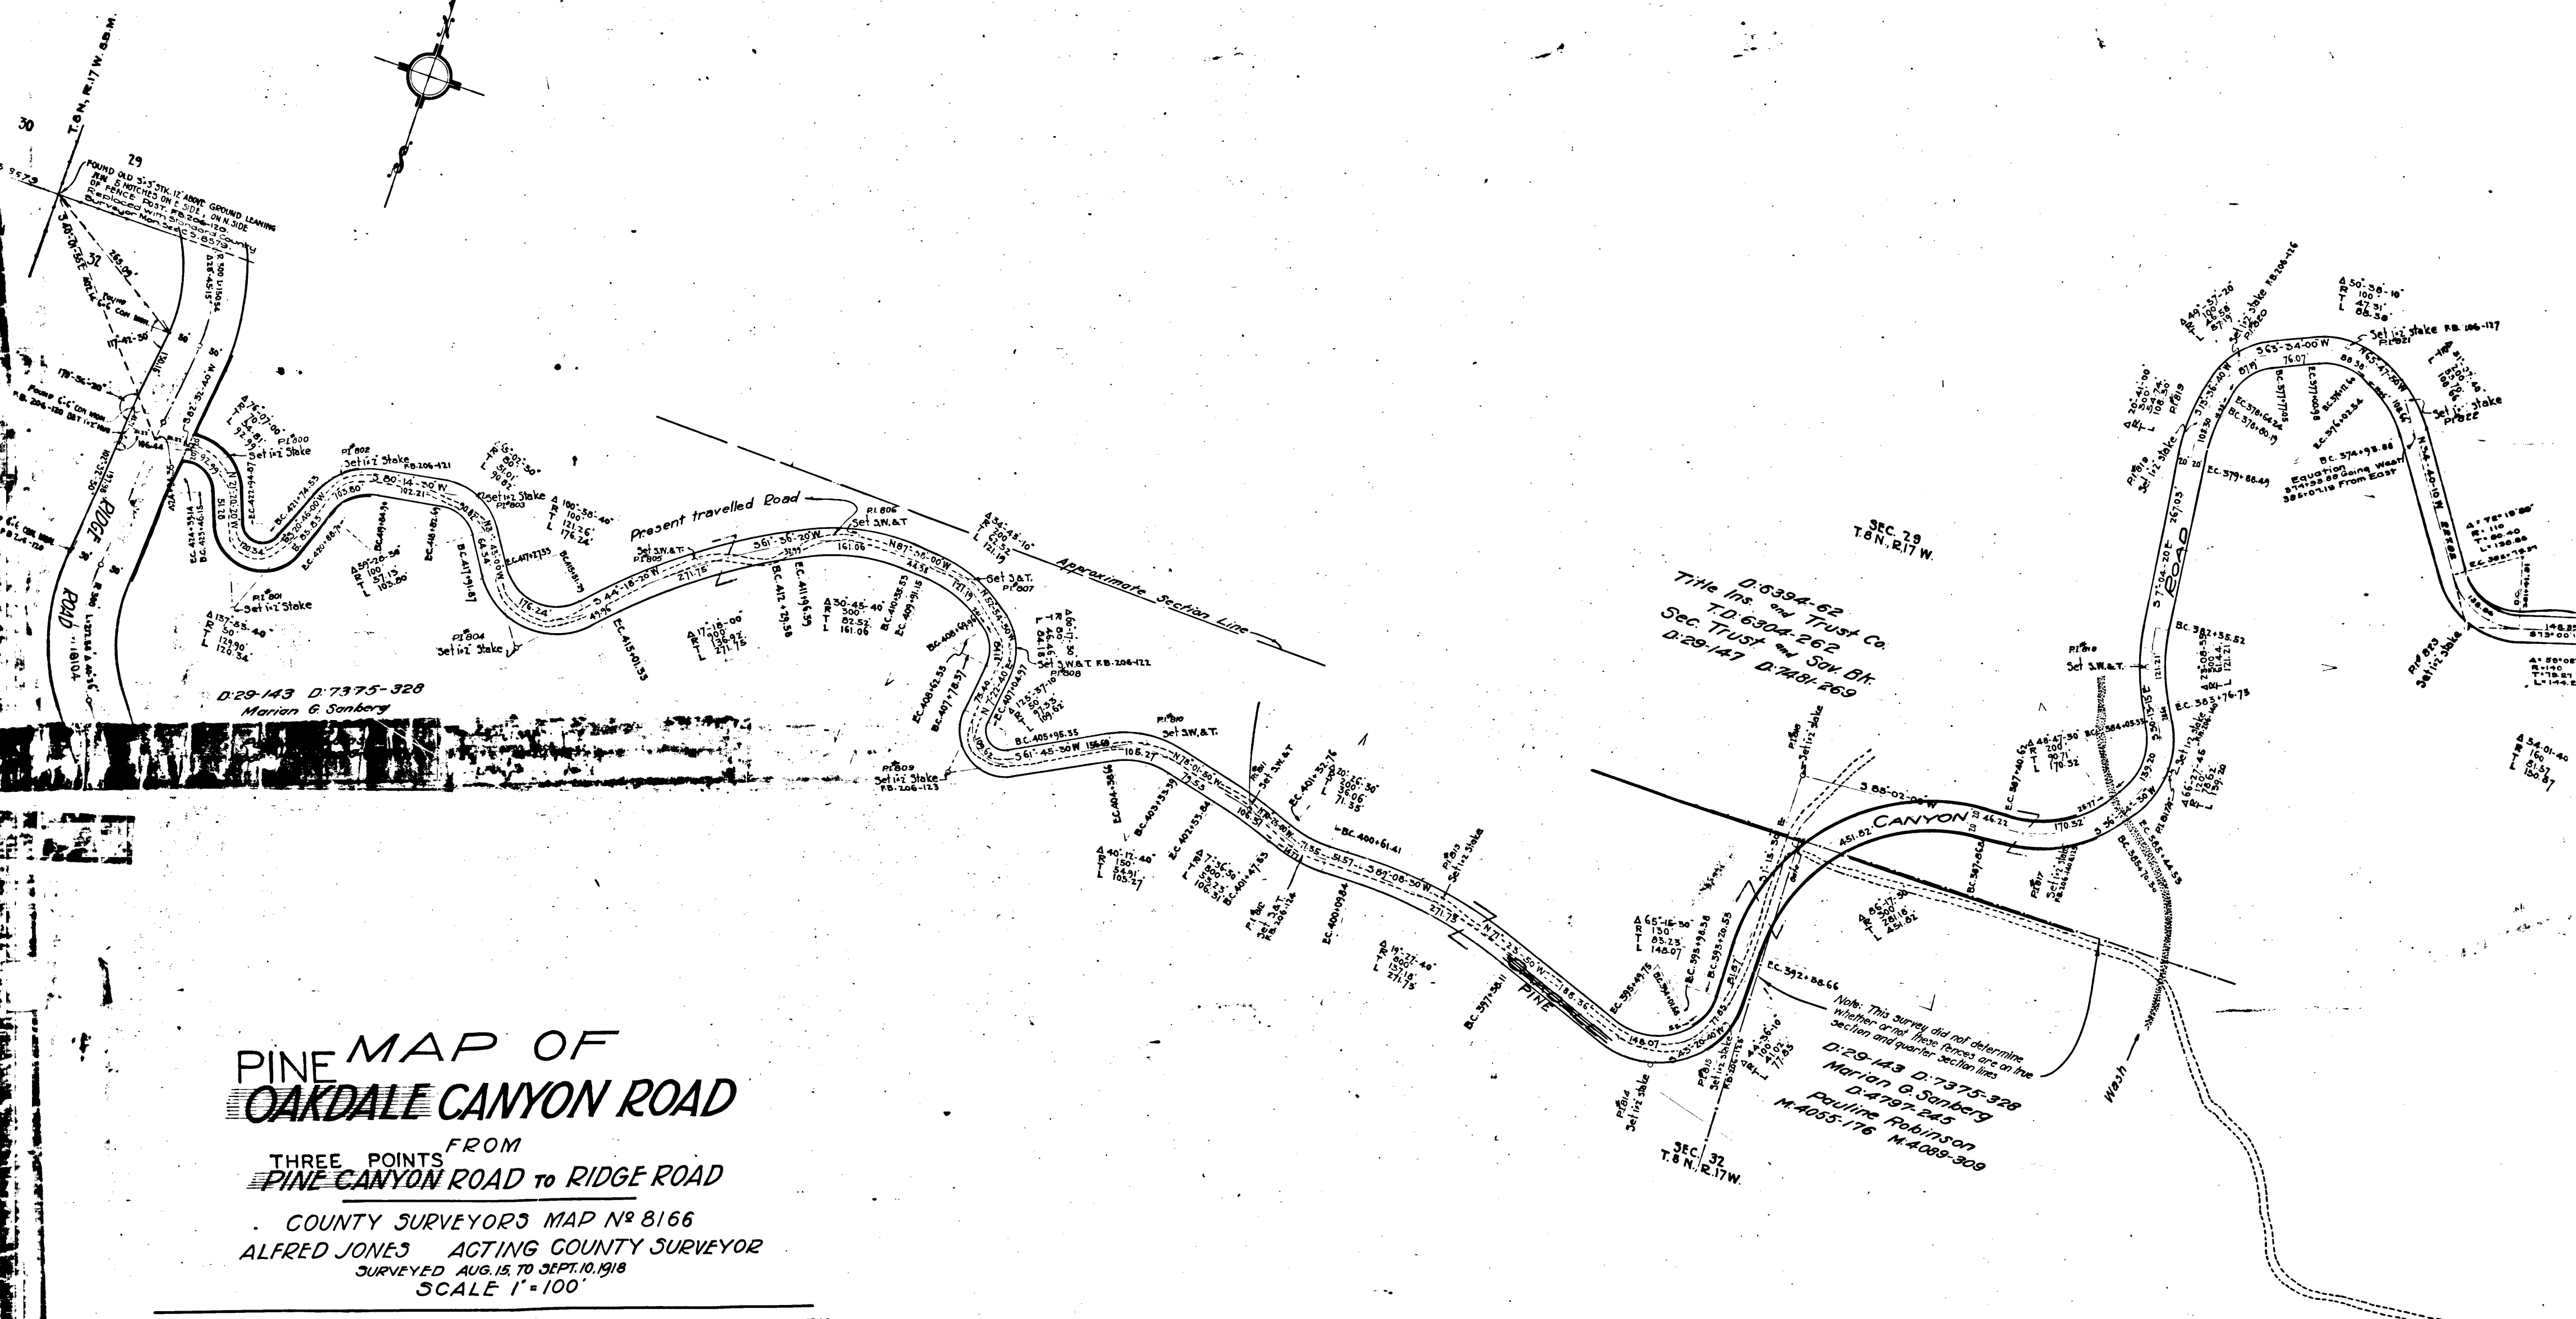


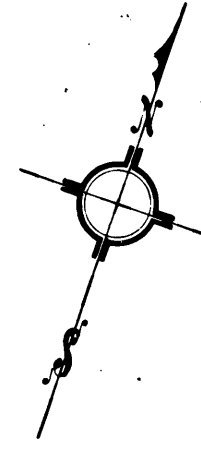

PINE MAP OF OAKDALE CANYON ROAD

THREE POINTS FROM
PINE CANYON ROAD TO RIDGE ROAD
COUNTY SURVEYORS MAP NO 8166
ALFRED JONES ACTING COUNTY SURVEYOR
SURVEYED AUG. 15 TO SEPT. 10, 1918
SCALE 1" = 100'


Surveyed under Instructions of the Board of Supervisors per Order dated May 27, 1918
Bearings based on Solar Observation taken at Collins Gate in Section 31. T.8 N. R.16 W. — J.B.M.

Field Book 206 Pages 95 to 129 & 176 to 186
Surveyed by Comly
Plotted by Doan
Checked by Neely

Revised November 1946. R.W.M.F.A.


I.M. 17 & 73

CS	8166
AI	OF A10

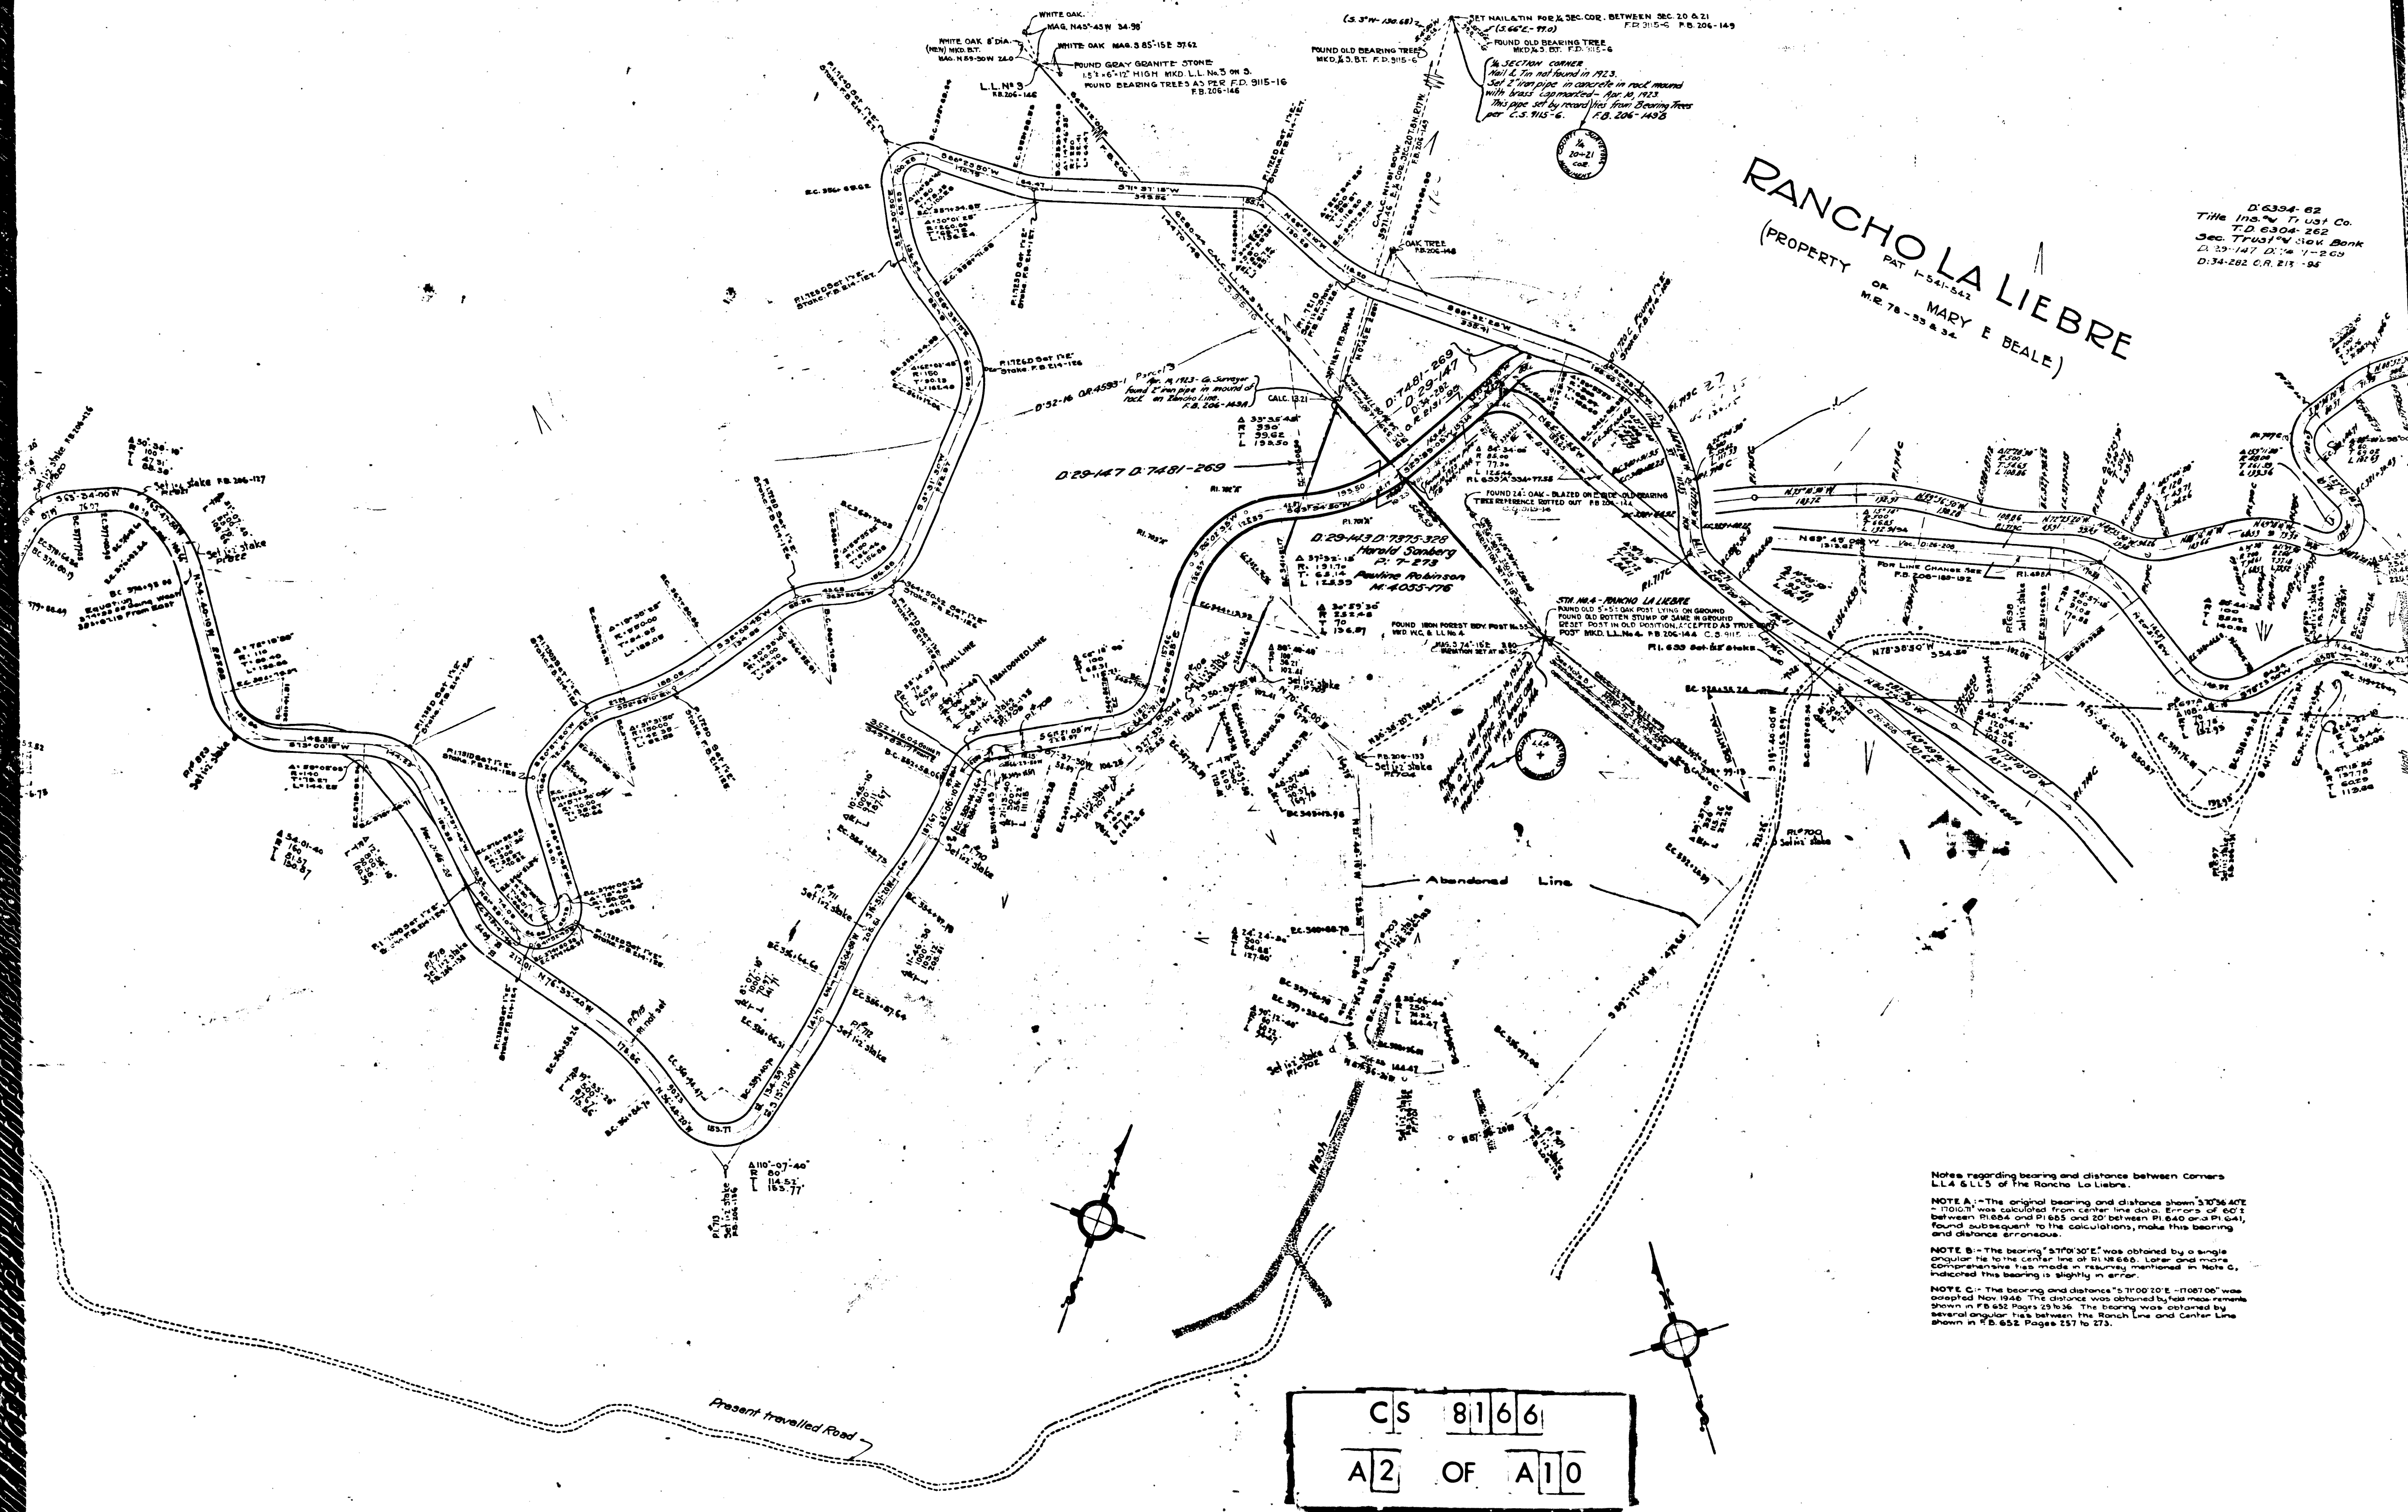

D. 6304-62
 Title Insurance Trust Co.
 T.D. 6304-262
 Sec. Trust Co. Bank
 1111-1117 D. 1111-1117
 D. 1111-1117 D. 1111-1117

BRE

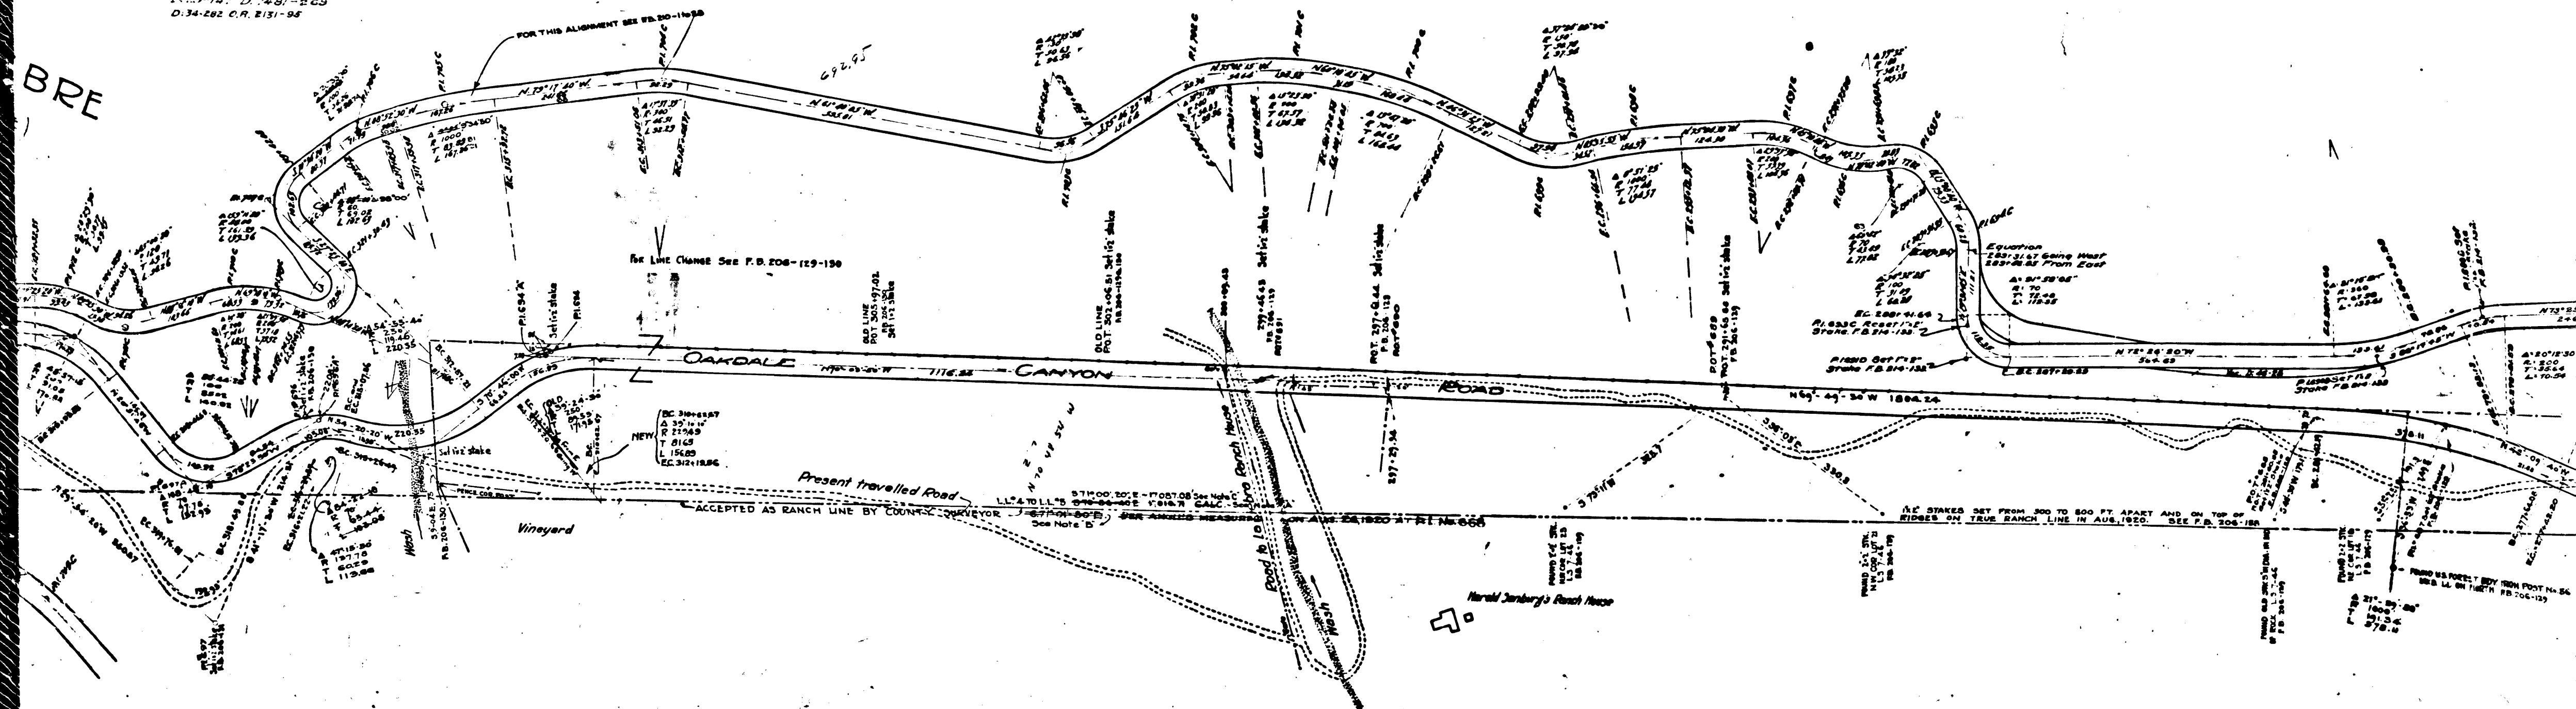

ing and distance between corners
 across La Liebre.
 bearing and distance shown 370° 36' 40\"/>

CS 8166
 A3 OF A10

RANCHO LA LIEBRE

PAT. 1-541 & 542

(PROPERTY OF MARY E. BEALE)


D: 6394-62

TITLE INS. and TR. CO.

T.D. 6304-262


SEC. TRUST and SAV. BK.

D: 23-147, D: 6481-269

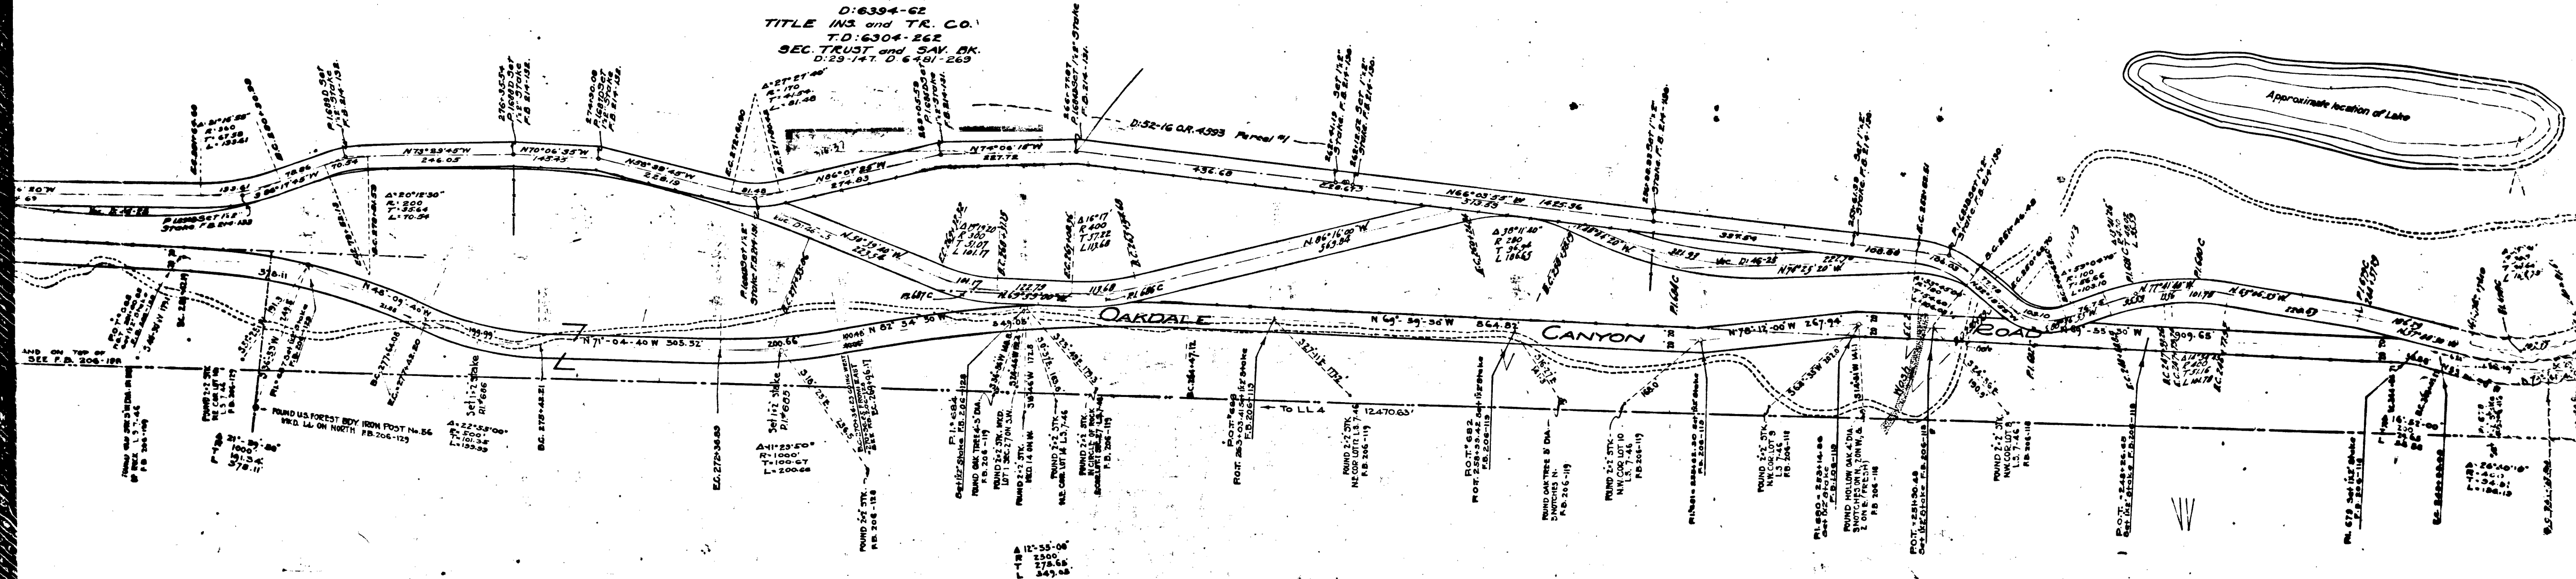

CS 8166
A4 OF A10

D: 6394-62
 Title Ins. and Trust Co.
 T.D. 6304-262
 Sec. Trust and Sav. Bk.
 D: 29-147 D: 7481-269
 D: 34-282 O.R. 2131-85

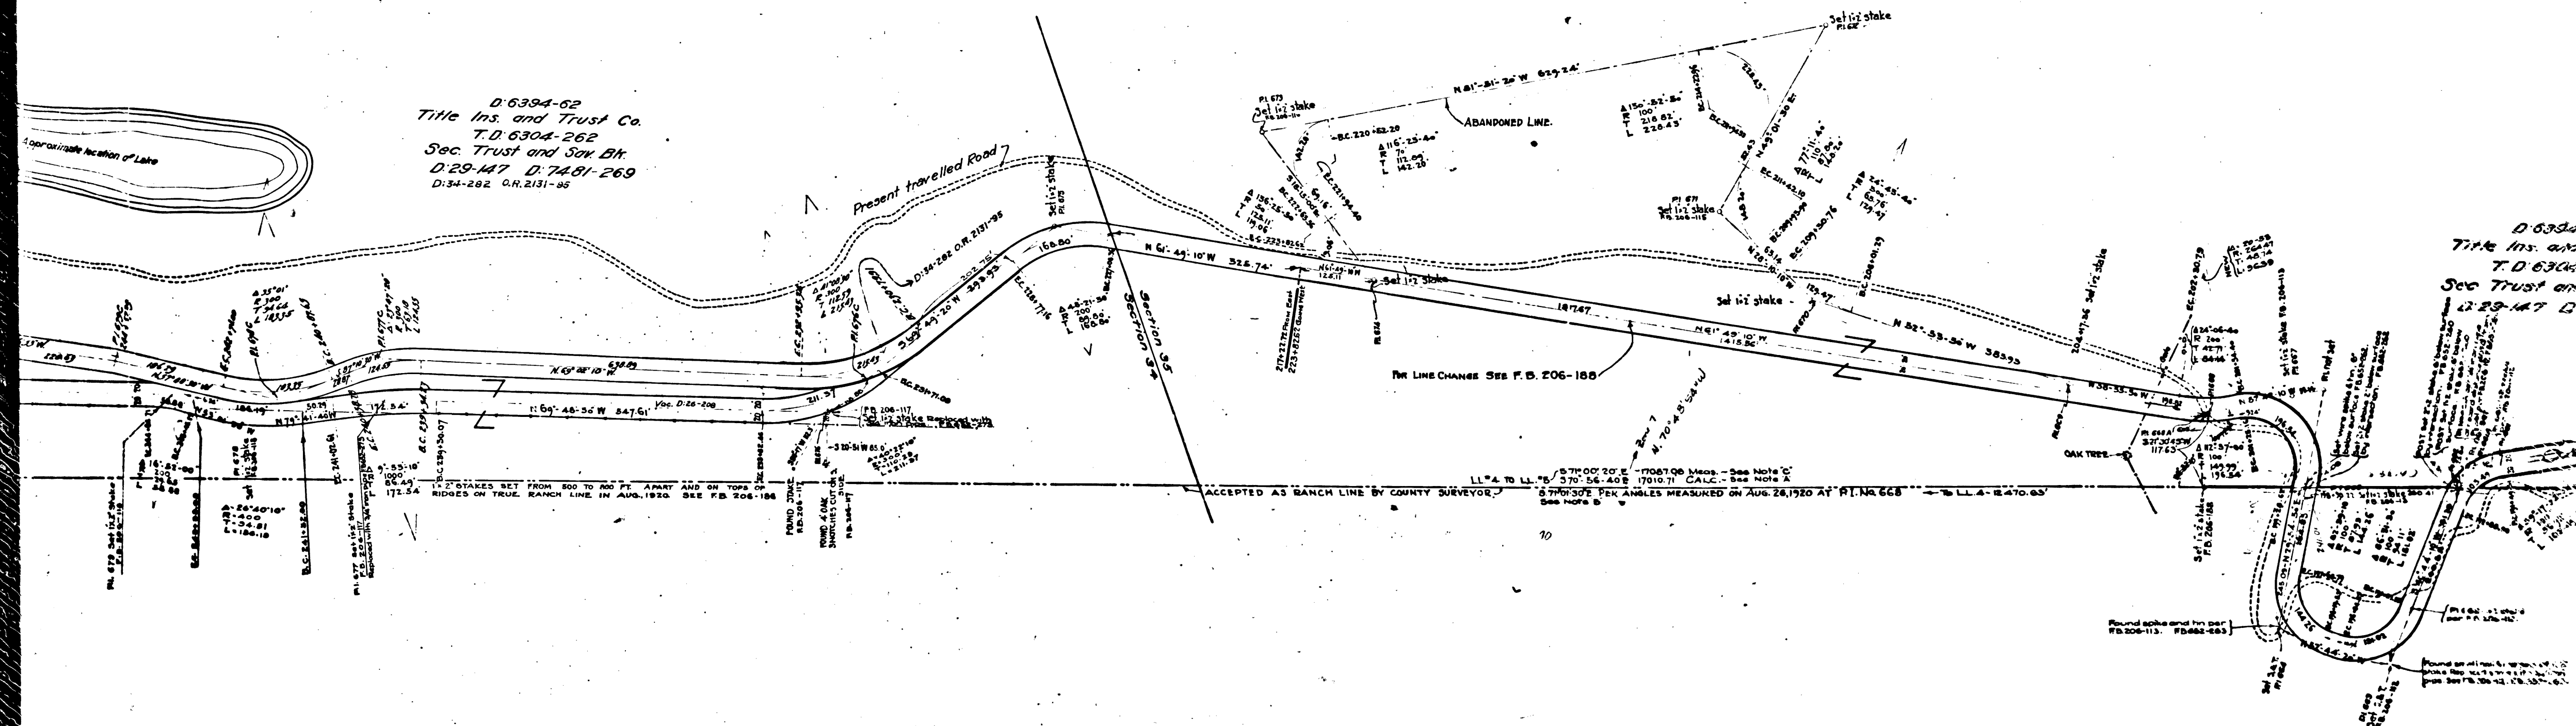


D: 6394-62
 Title Ins. and Trust Co.
 T.D. 6304-262
 Sec. Trust and Sav. Bk.
 D: 29-147 D: 7481-269
 D: 34-282 O.R. 2131-85

CS 8166
 A5 OF A10

RANCHO LA LIEBRE
(PROPERTY OF MARY E. BEALE)
PAT. 54 & 542
M.R. 78-53634

D:6394-62
Title Ins. & Trust Co.
T.D. 6304-262
Sec. Trust and Sav. Bank
D:29-147 D:7481-269


D:6394-62
Title Ins. & Tr. Co.
T.D. 6304-262
Sec. Tr. and Sav. Bank
D:29-147 D:7481-269

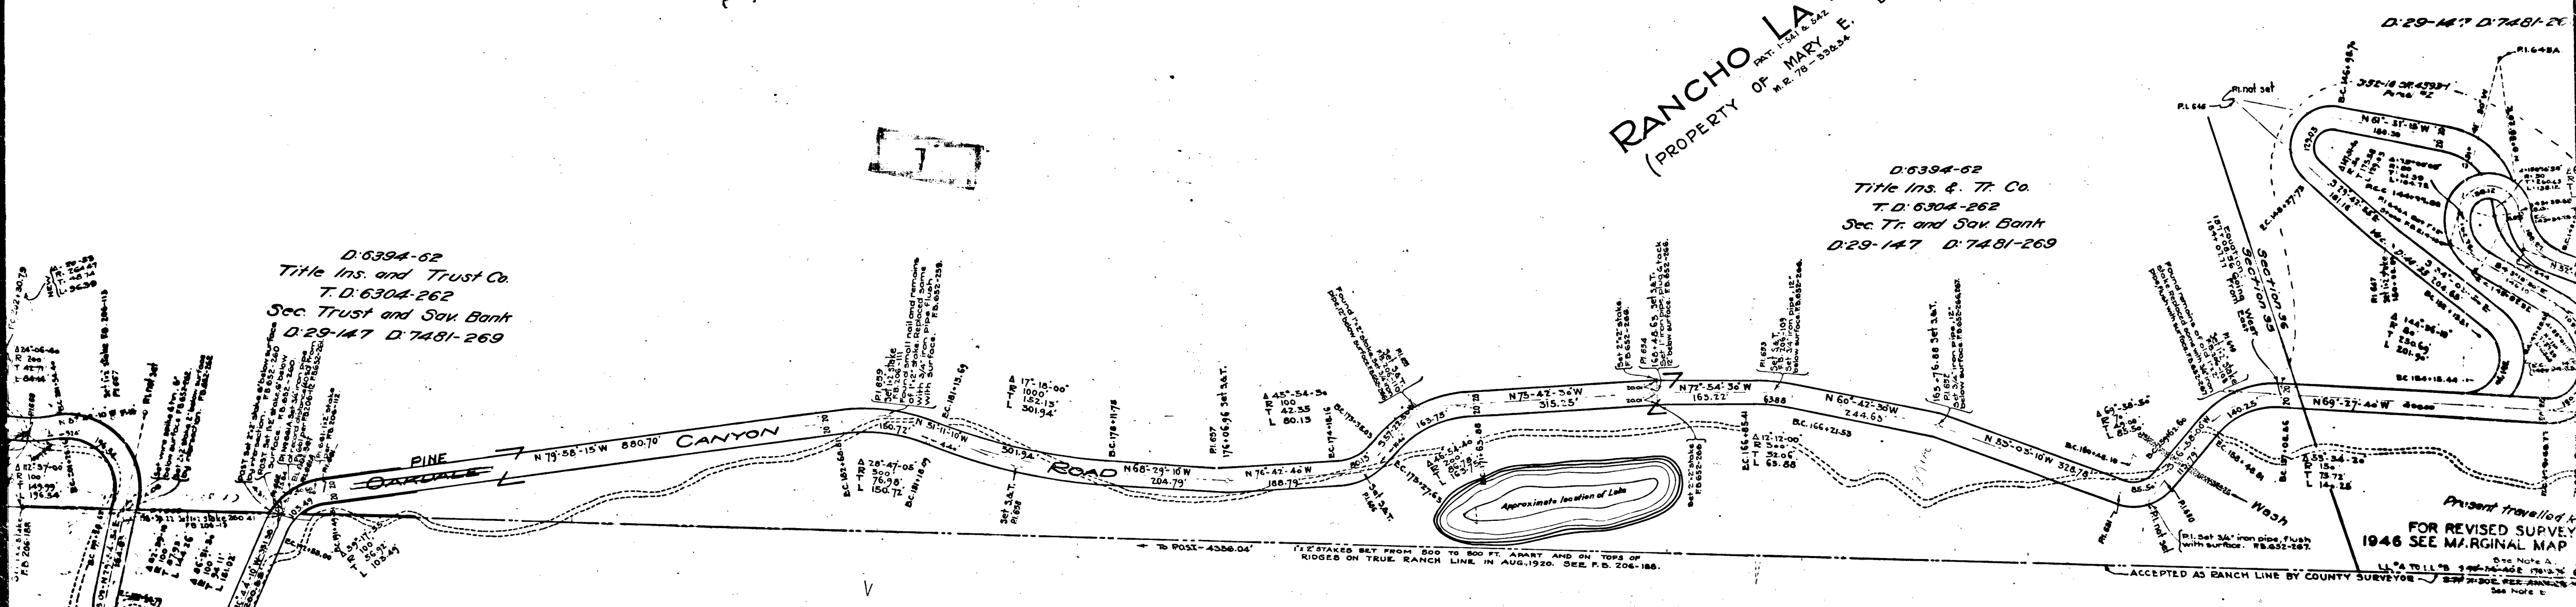


4352.04
12470.63
1682667
260.41
17087.08

CS 8166
A6 OF A10

Notes regarding bearing and distance between corners LL 4 & LL 5 of the Rancho La Liebre.
NOTE A: - The original bearing and distance shown 'S 70° 56' 40" E. 17010.71' was calculated from center line data. Errors of 60' between P1644 and P1645 and 20' between P1640 and P1641 found subsequent to the calculations, make this bearing and distance erroneous.
NOTE B: - The bearing 'S 71° 01' 30" E.' was obtained by a single angular tie to the center line at P1640. Later more comprehensive ties made in resurvey mentioned in Note C, indicated this bearing is in error.
NOTE C: - The bearing and distance 'S 71° 00' 20" E. - 17067.08' was adopted Nov. 1946. The distance was obtained by field measurements shown in P.D. 652, Pages 23 to 36. The bearing was obtained by several angular ties between the Ranch Line and Center Line shown in P.D. 652, Pages 237 to 275.

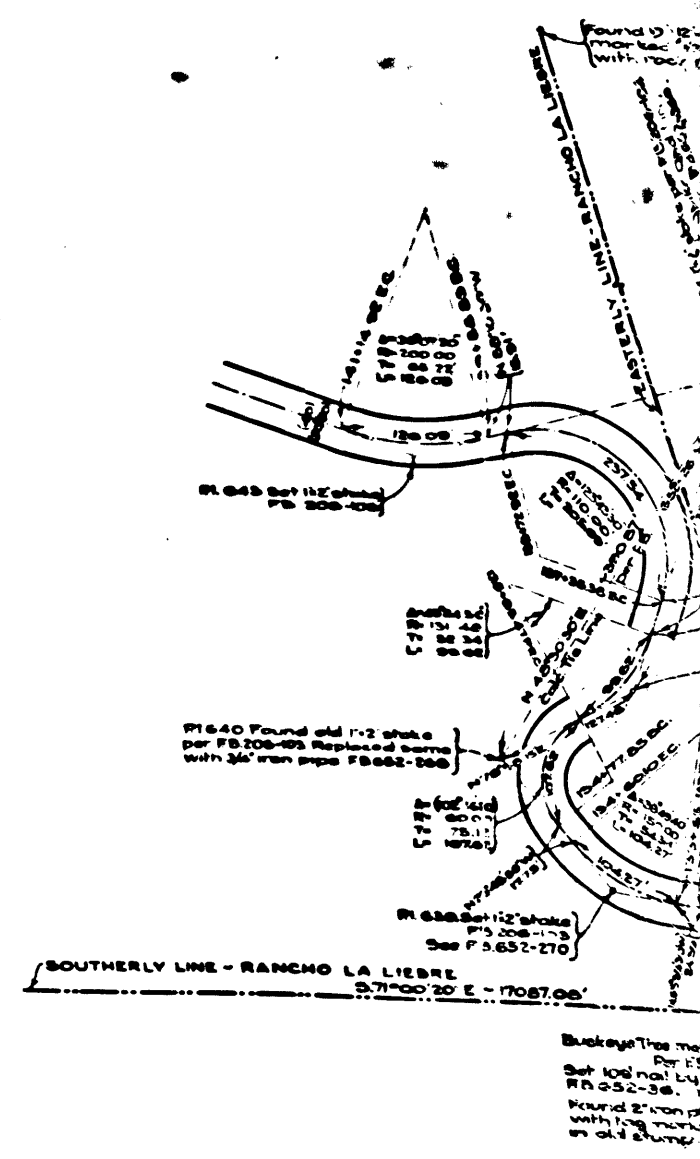

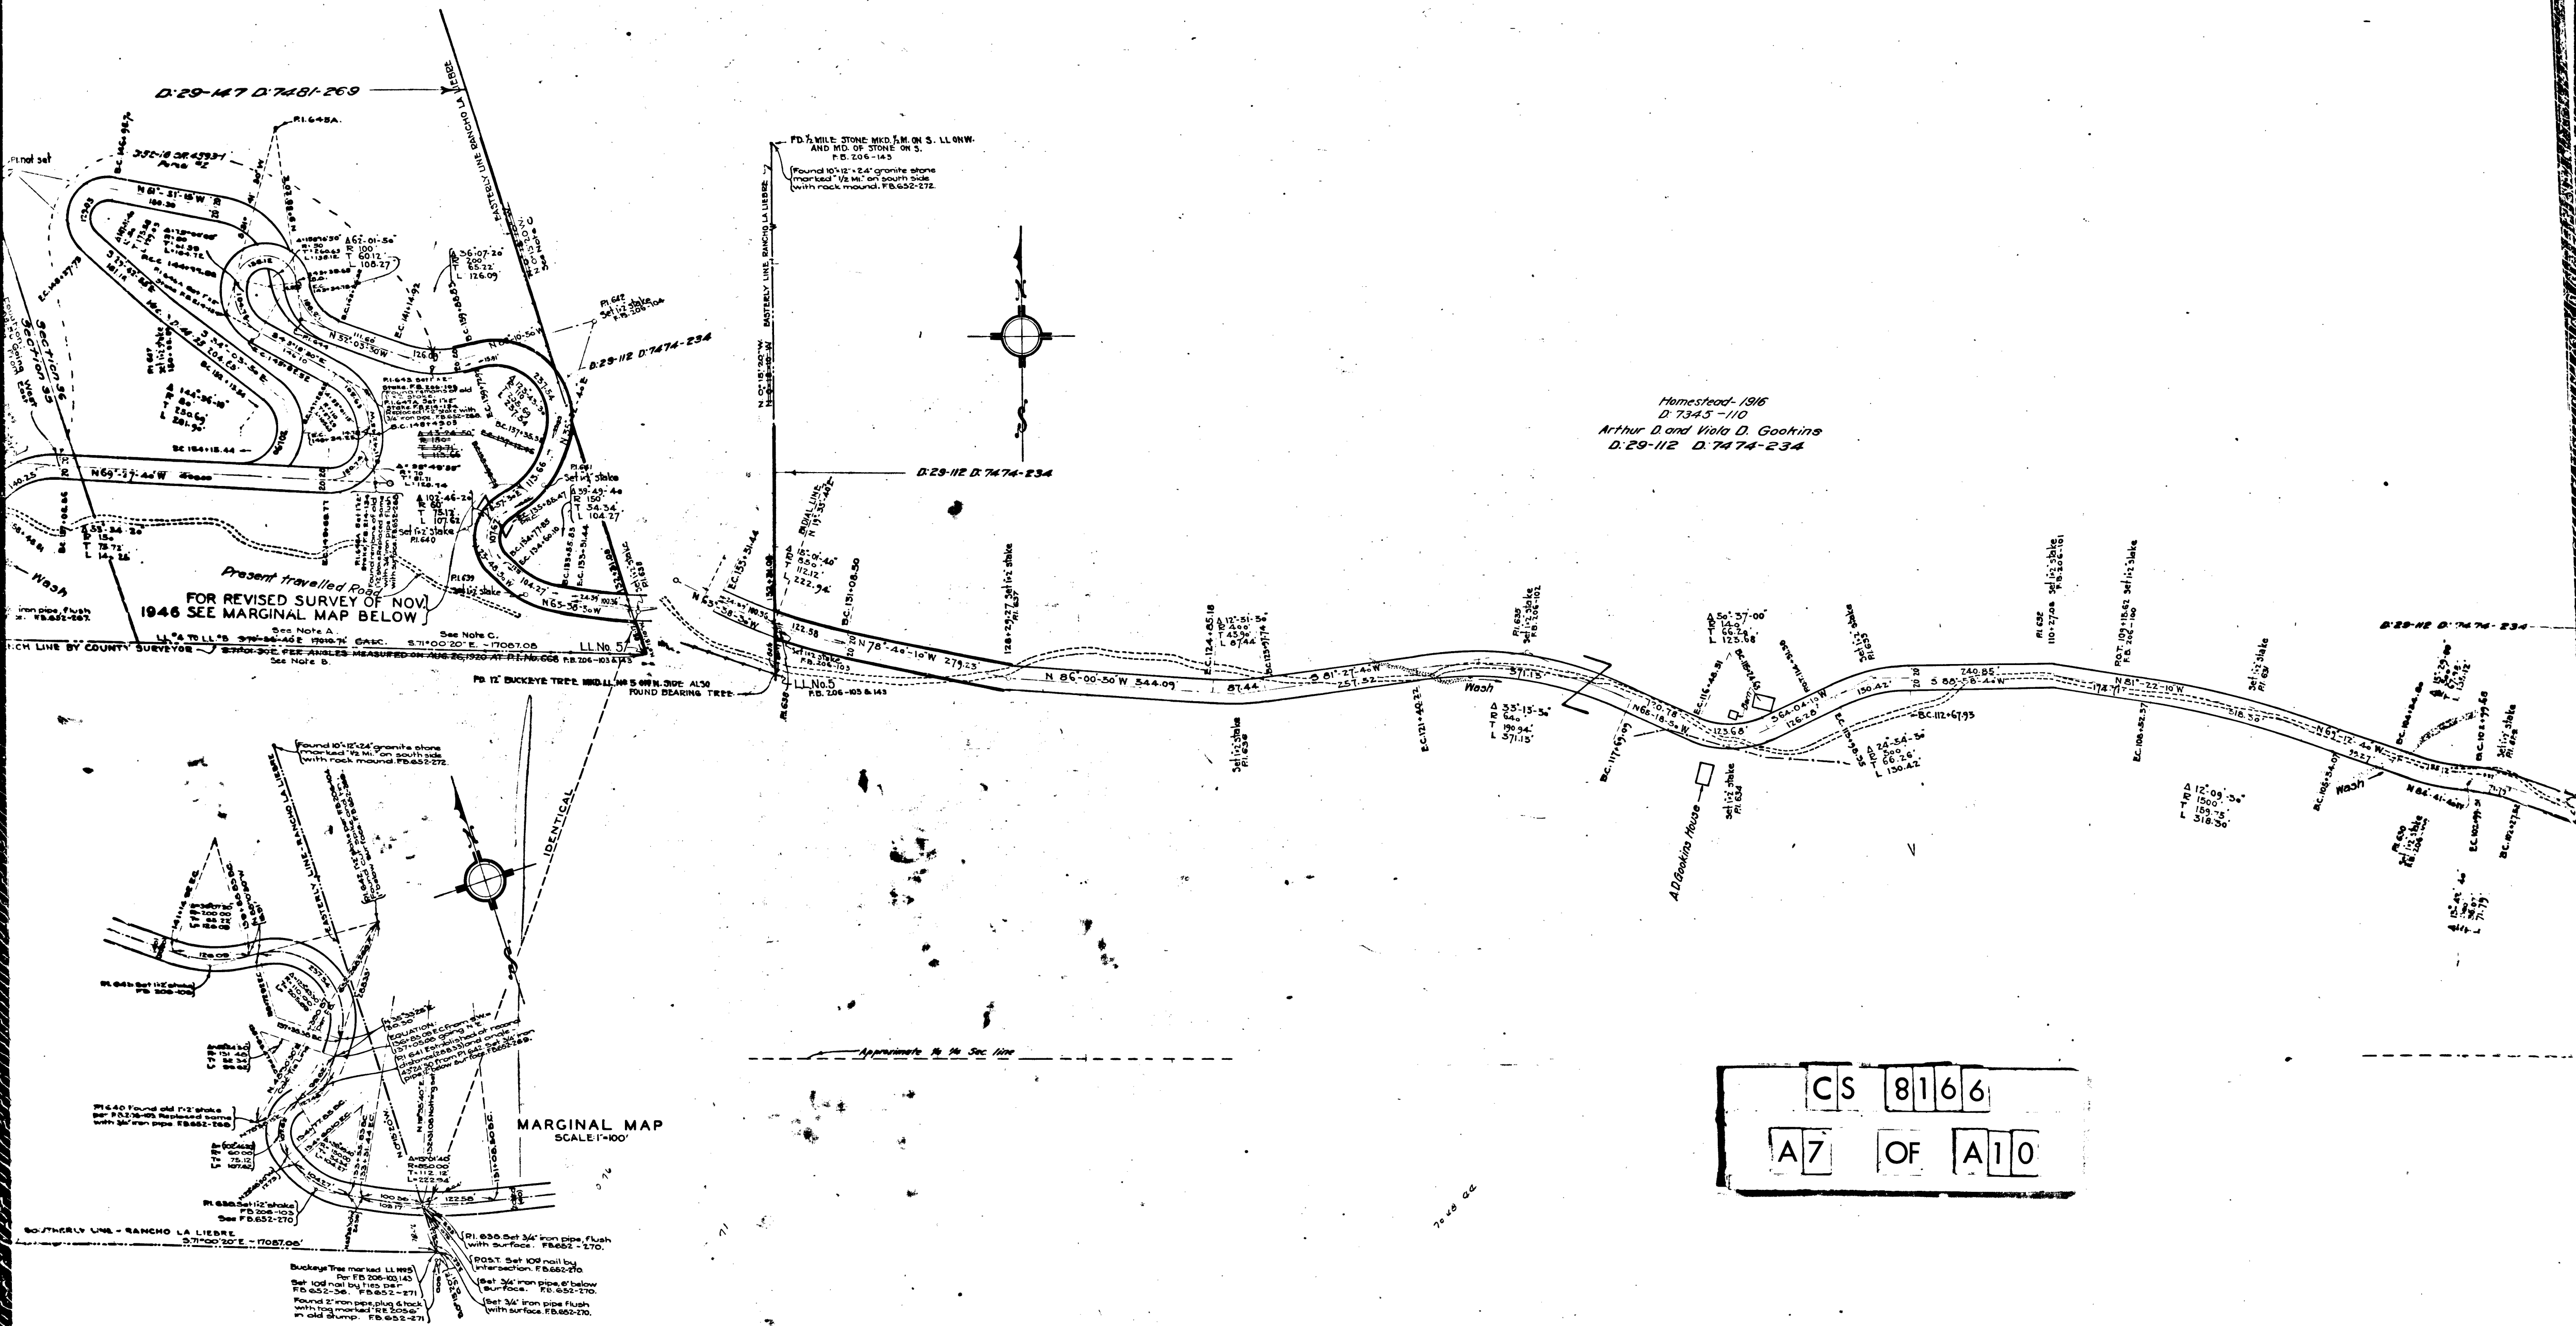

DAKDALE CANYON ROAD
#625 AND RELOCATION
#619A & P.I. #623
MAR. 1937
201-213
127-180

Pat. 11-46
Almeda T. Gookins
D: 29-30 D: 1077-330

From Sta. 28 + 35.02 to Sta. 63 + 23.96 surveyed by County Road Dept.
in August 1916 ~ see C. S. Map N° 8064 for field book references
and for difference in base of bearings.

Bearings Based on Solar Observation
taken here F.B. 206-107

CS 8166
A9 OF A10

APPROX. 1/4 SEC. LINE 7. FENCE POST IN PILE OF ROCK
1/4 SEC. COR. C. S. 806A


SEC. 21 T. 8 N., R. 16 W.

C.S.B-975, 2 for this.

360.00
28.55.62
35.18.98 C 4.00 54

8-8 PENCE POST
21 Cms. 30s. 24 TONLE 16R

FORREST BOW. POST No 61
PIPE WITH BRASS CAP. C. S. 5/4

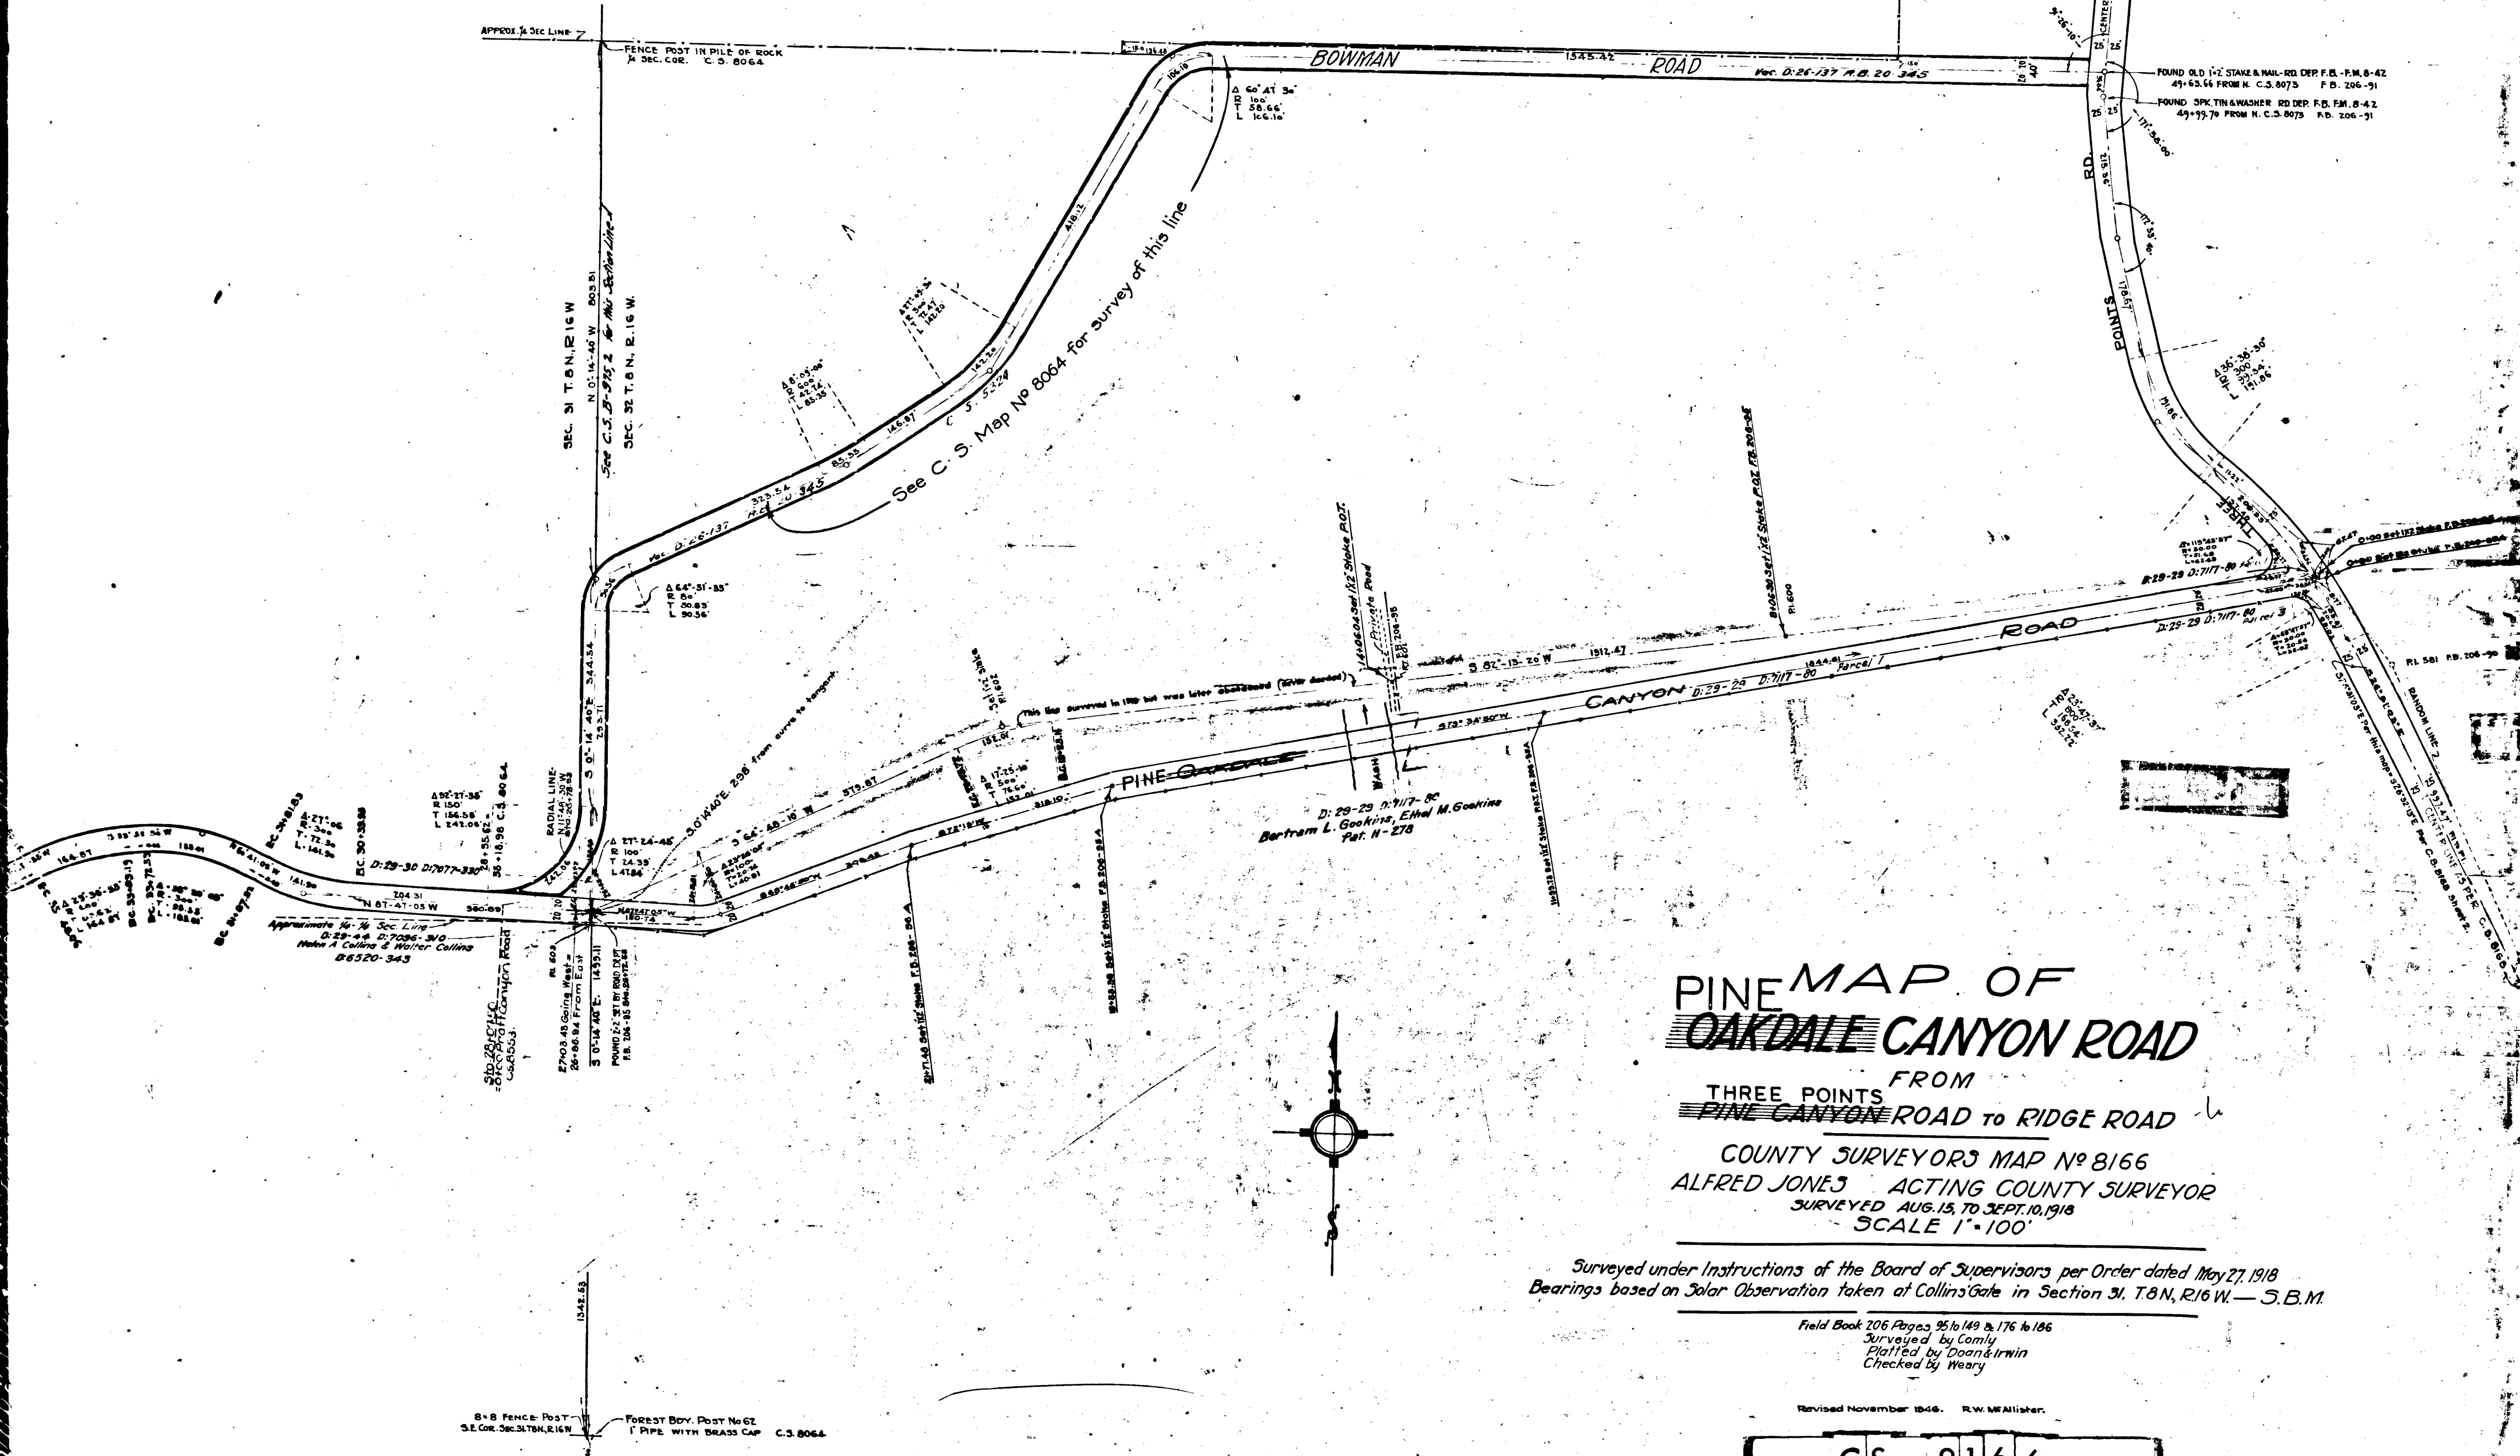

**PINE MAP OF
OAKDALE CANYON ROAD**

FROM
THREE POINTS
PINE CANYON ROAD TO RIDGE ROAD
COUNTY SURVEYORS MAP NO 8166
ALFRED JONES ACTING COUNTY SURVEYOR
SURVEYED AUG. 13, TO SEPT. 10, 1918
SCALE 1"=100'

Surveyed under Instructions of the Board of Supervisors per Order dated May 27, 1918
Bearings based on Solar Observation taken at Collins Gate in Section 31, T.8N, R.16W.—S.B.M.

Field Book 206 Pages 95 to 149 & 176 to 186
Surveyed by Comly
Platted by Doan & Irwin
Checked by Weary

Revised November 1946. R.W. McAllister.

CS	8166	
A10	OF	A10