

CS 8168-1
A2 OF A14


GNMENT SEE C.S.B-774 SHT. 3

Arthur W. Steiner and Julia W. Steiner
Filed upon Nov. 11th 1915
D: 27-270 D: 6954-132


Arthur W. Steiner and Julia W. Steiner
Filed upon Nov. 11th 1915
D: 27-270 D: 6954-132

CS 8168 - 1


A 3 OF A 1 4

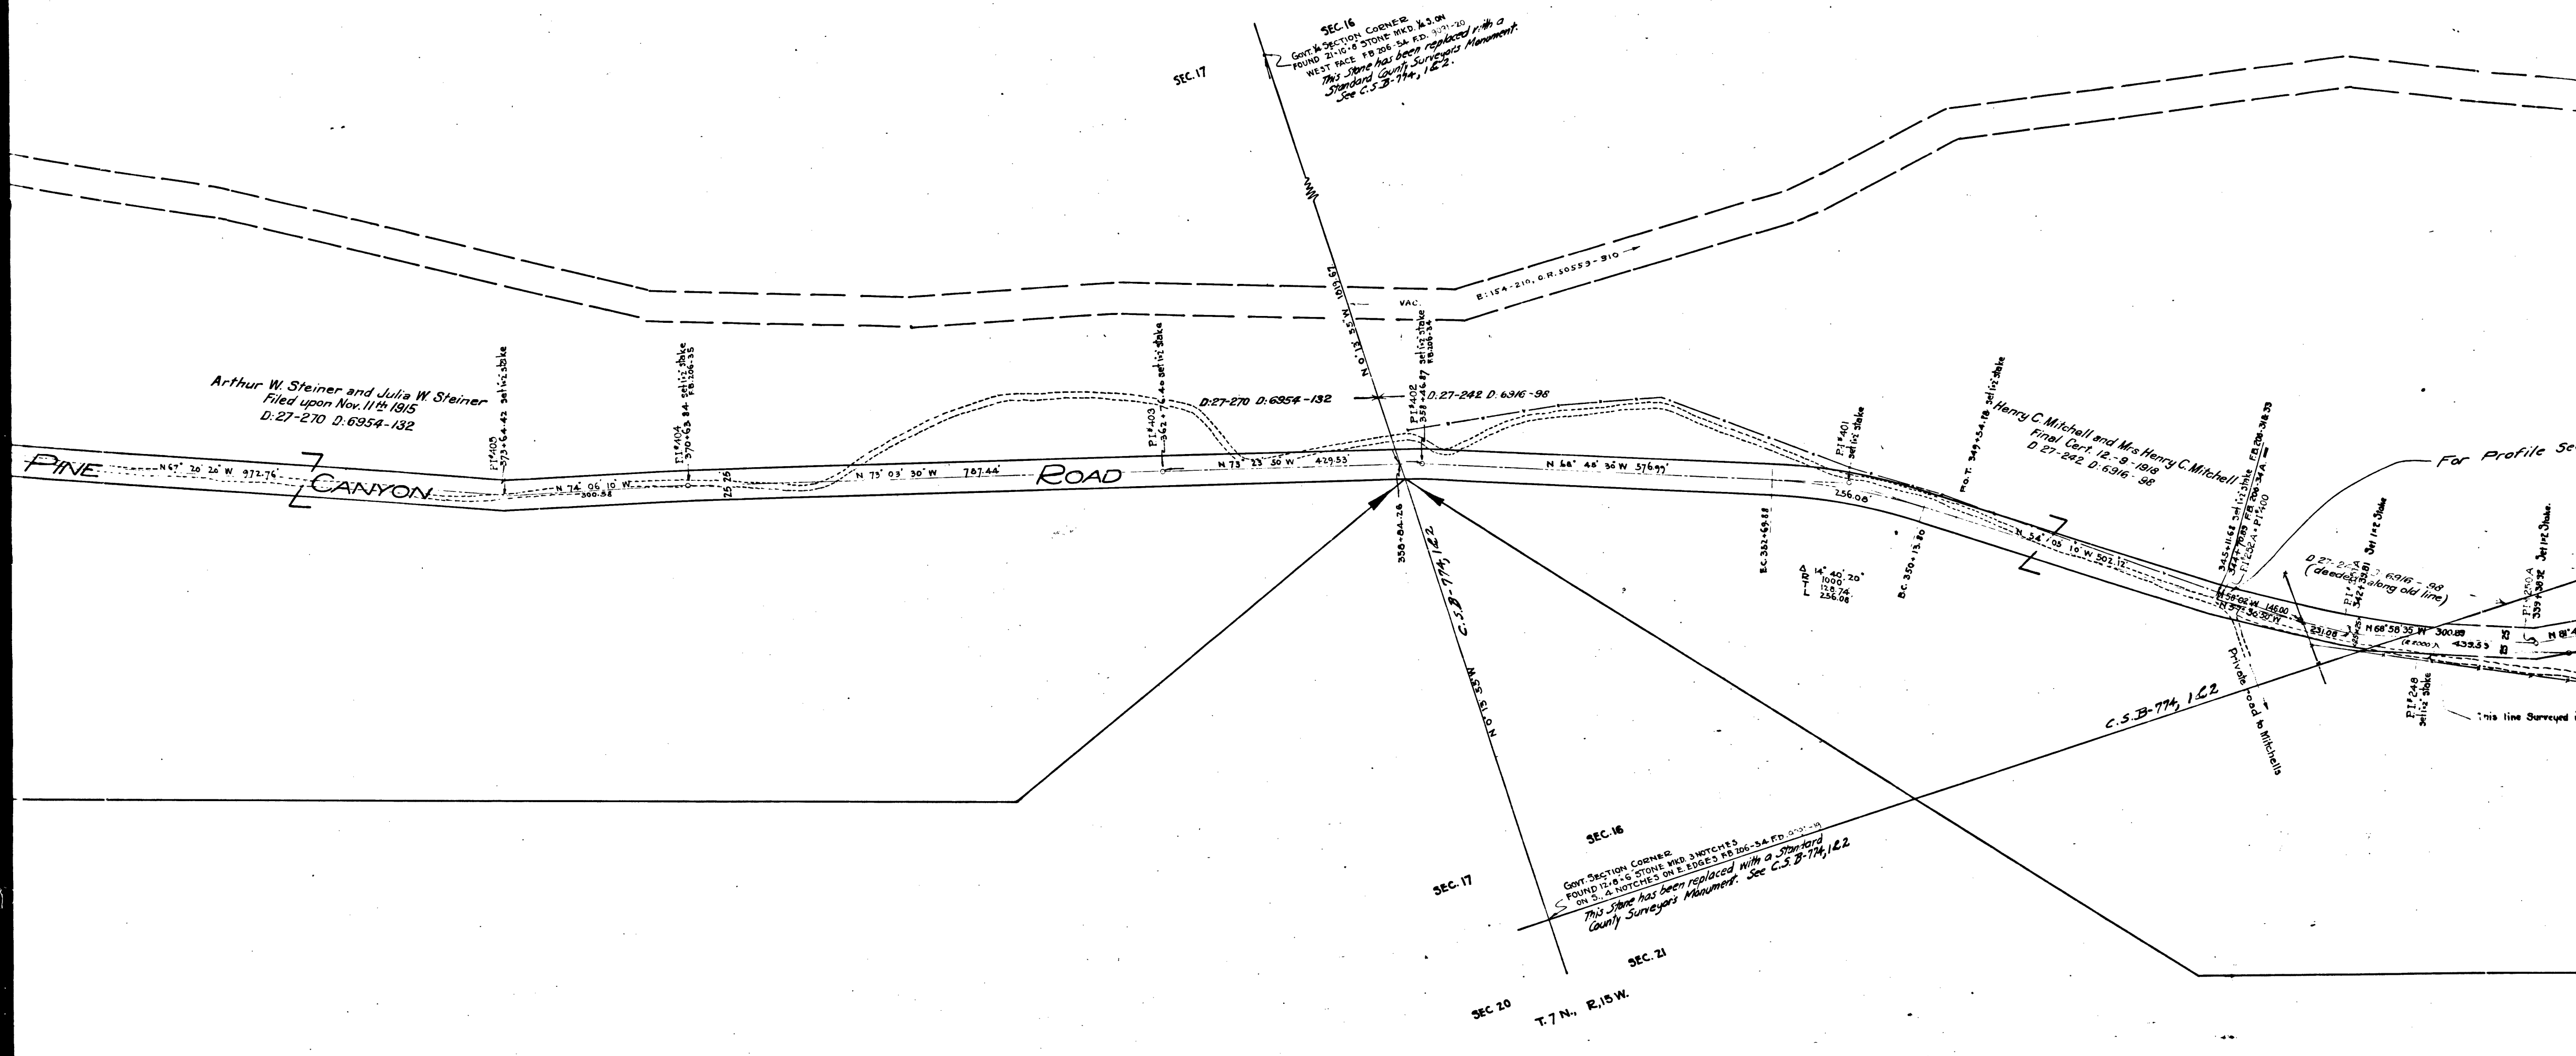

CS	8168-1
A4	OF A14

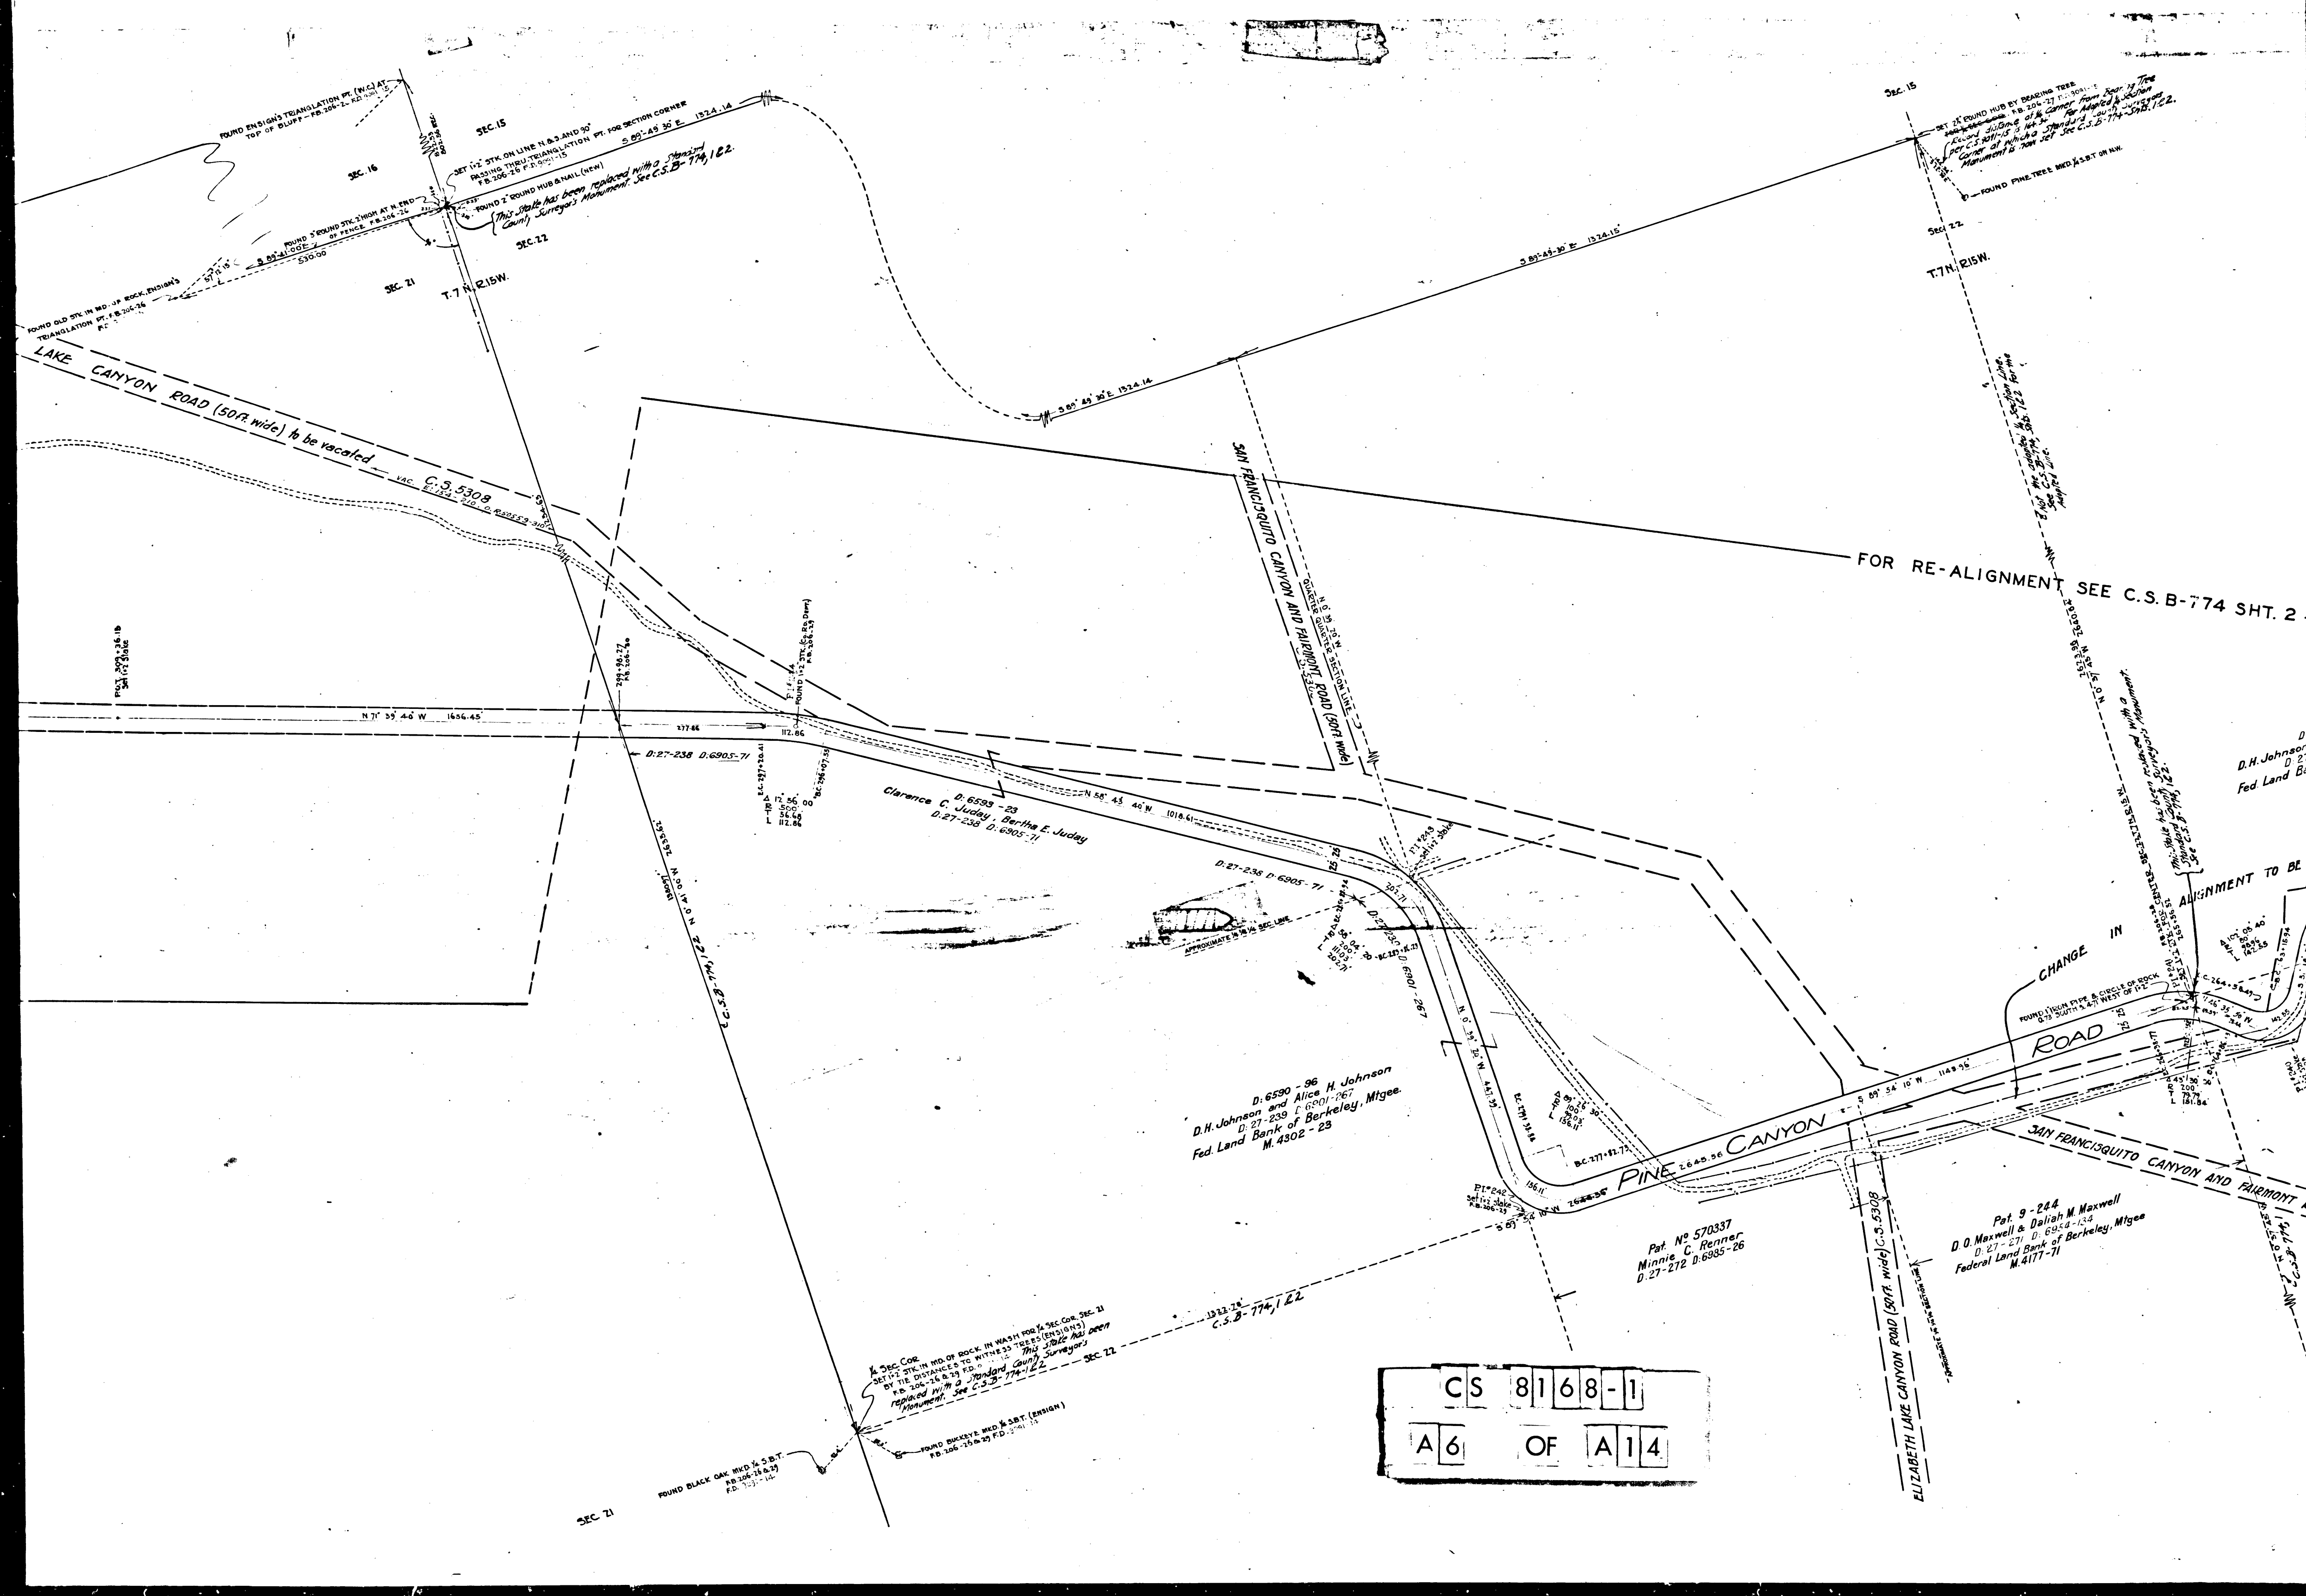

CS 8168-1
A6 OF A14

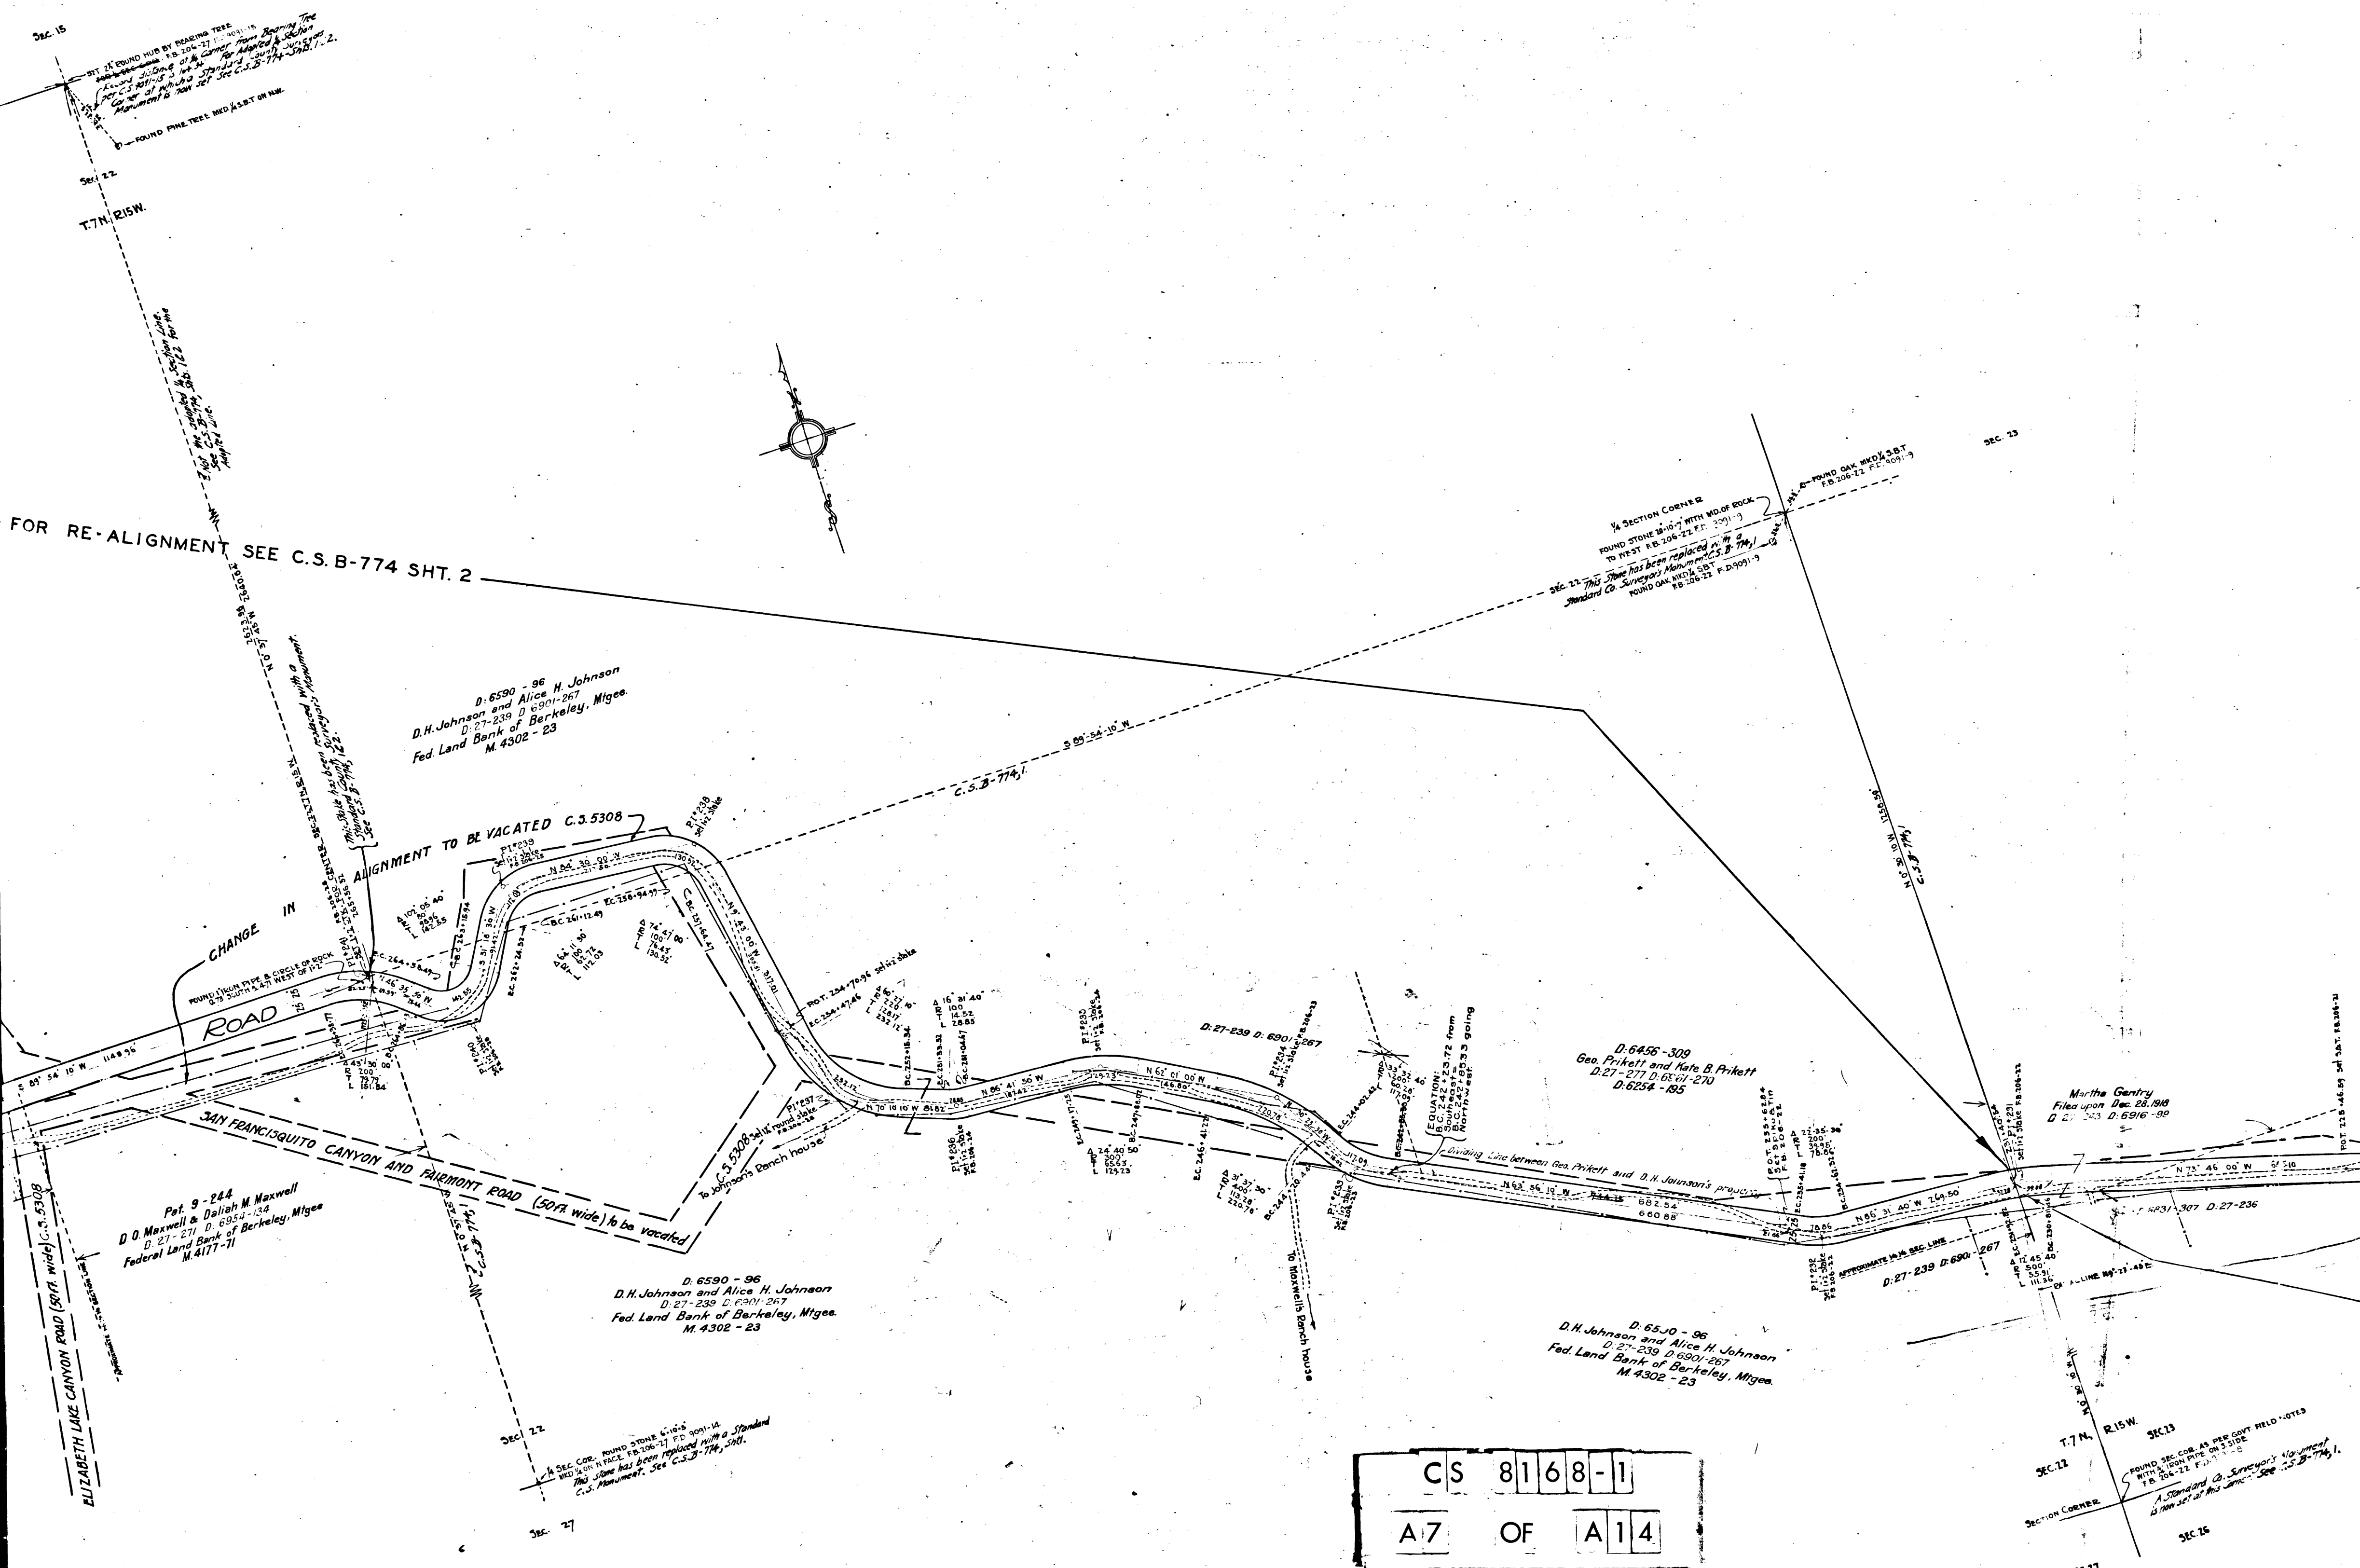

FOR RE-ALIGNMENT SEE C.S. B-774 SHT. 2

D: 6590 - 96
D.H. Johnson and Alice H. Johnson
D: 27-239 D: 6901-267
Fed. Land Bank of Berkeley, Mtgee.
M. 4302 - 23

D: 6456 - 309
Geo. Prikett and Kate B. Prikett
D: 27-239 D: 6901-267
D: 6254 - 195


Martha Gentry
Filed upon Dec. 28, 1910
D: 27-239 D: 6916-99

Pat. 9-244
D. O. Maxwell & Daliah M. Maxwell
D: 27-239 D: 6954-134
Federal Land Bank of Berkeley, Mtgee.
M. 4177-71


D: 6590 - 96
D.H. Johnson and Alice H. Johnson
D: 27-239 D: 6901-267
Fed. Land Bank of Berkeley, Mtgee.
M. 4302 - 23


D: 6590 - 96
D.H. Johnson and Alice H. Johnson
D: 27-239 D: 6901-267
Fed. Land Bank of Berkeley, Mtgee.
M. 4302 - 23


CS 8168-1
A7 OF A14

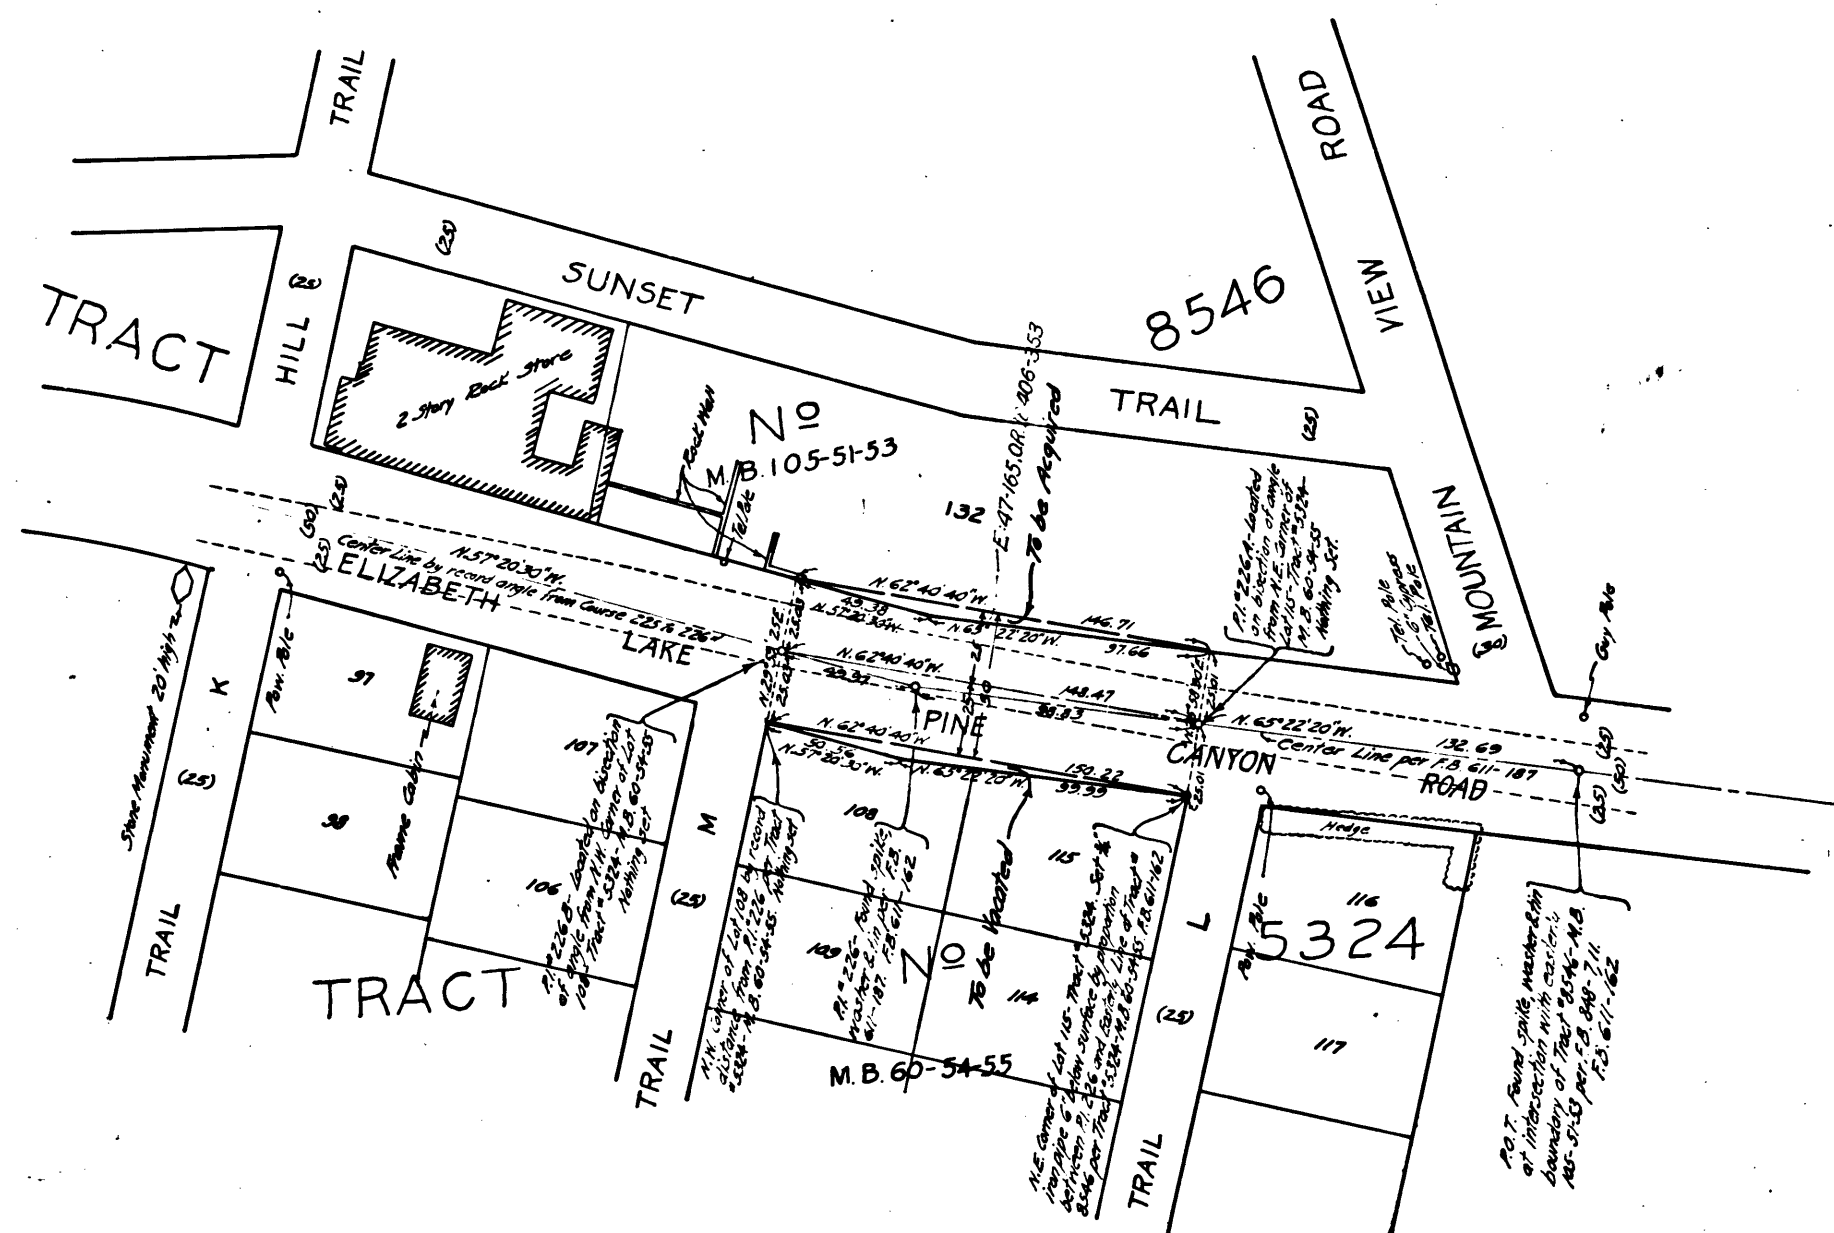

LINE CHANGE AT P.I. 226 →
PROPOSED BY COUNTY ROAD DEPARTMENT IN JULY 1940
SCALE: 1 INCH = 40 FEET

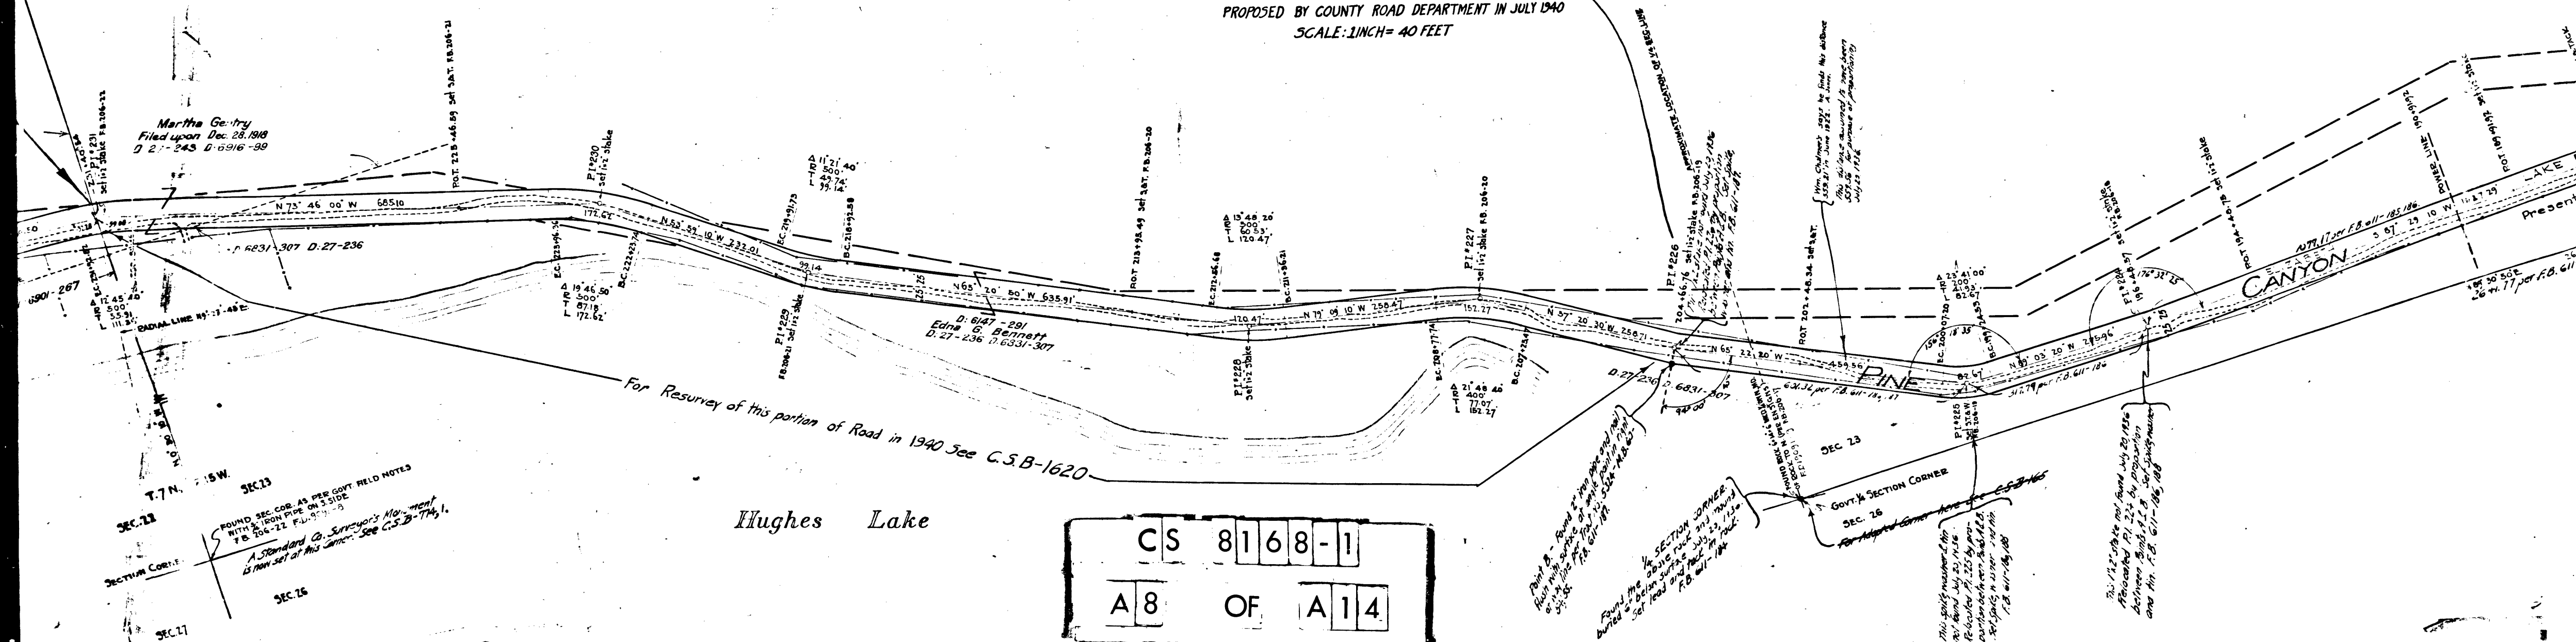

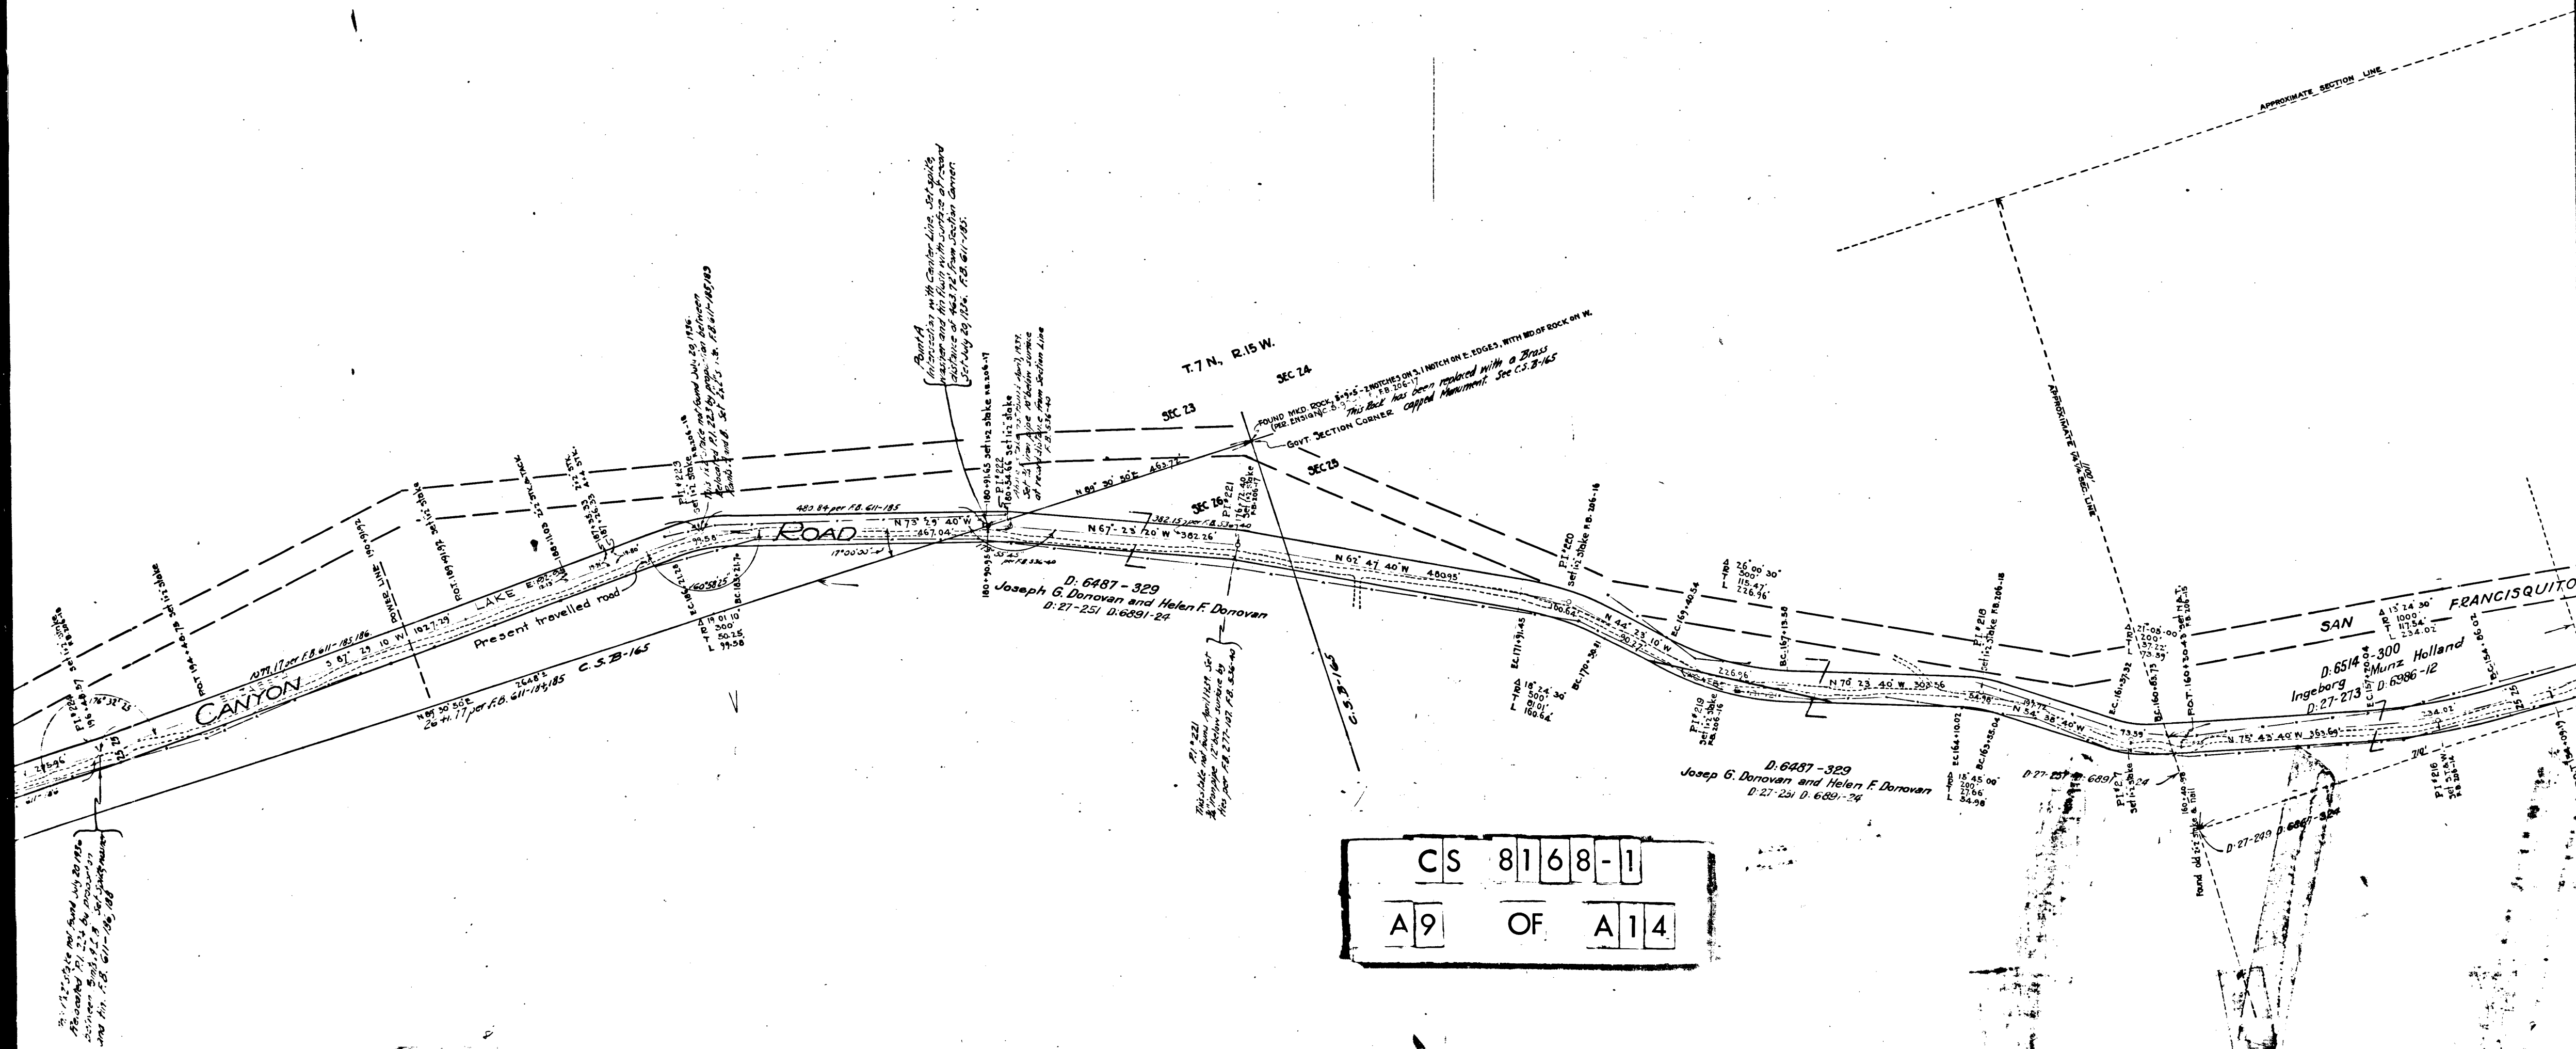

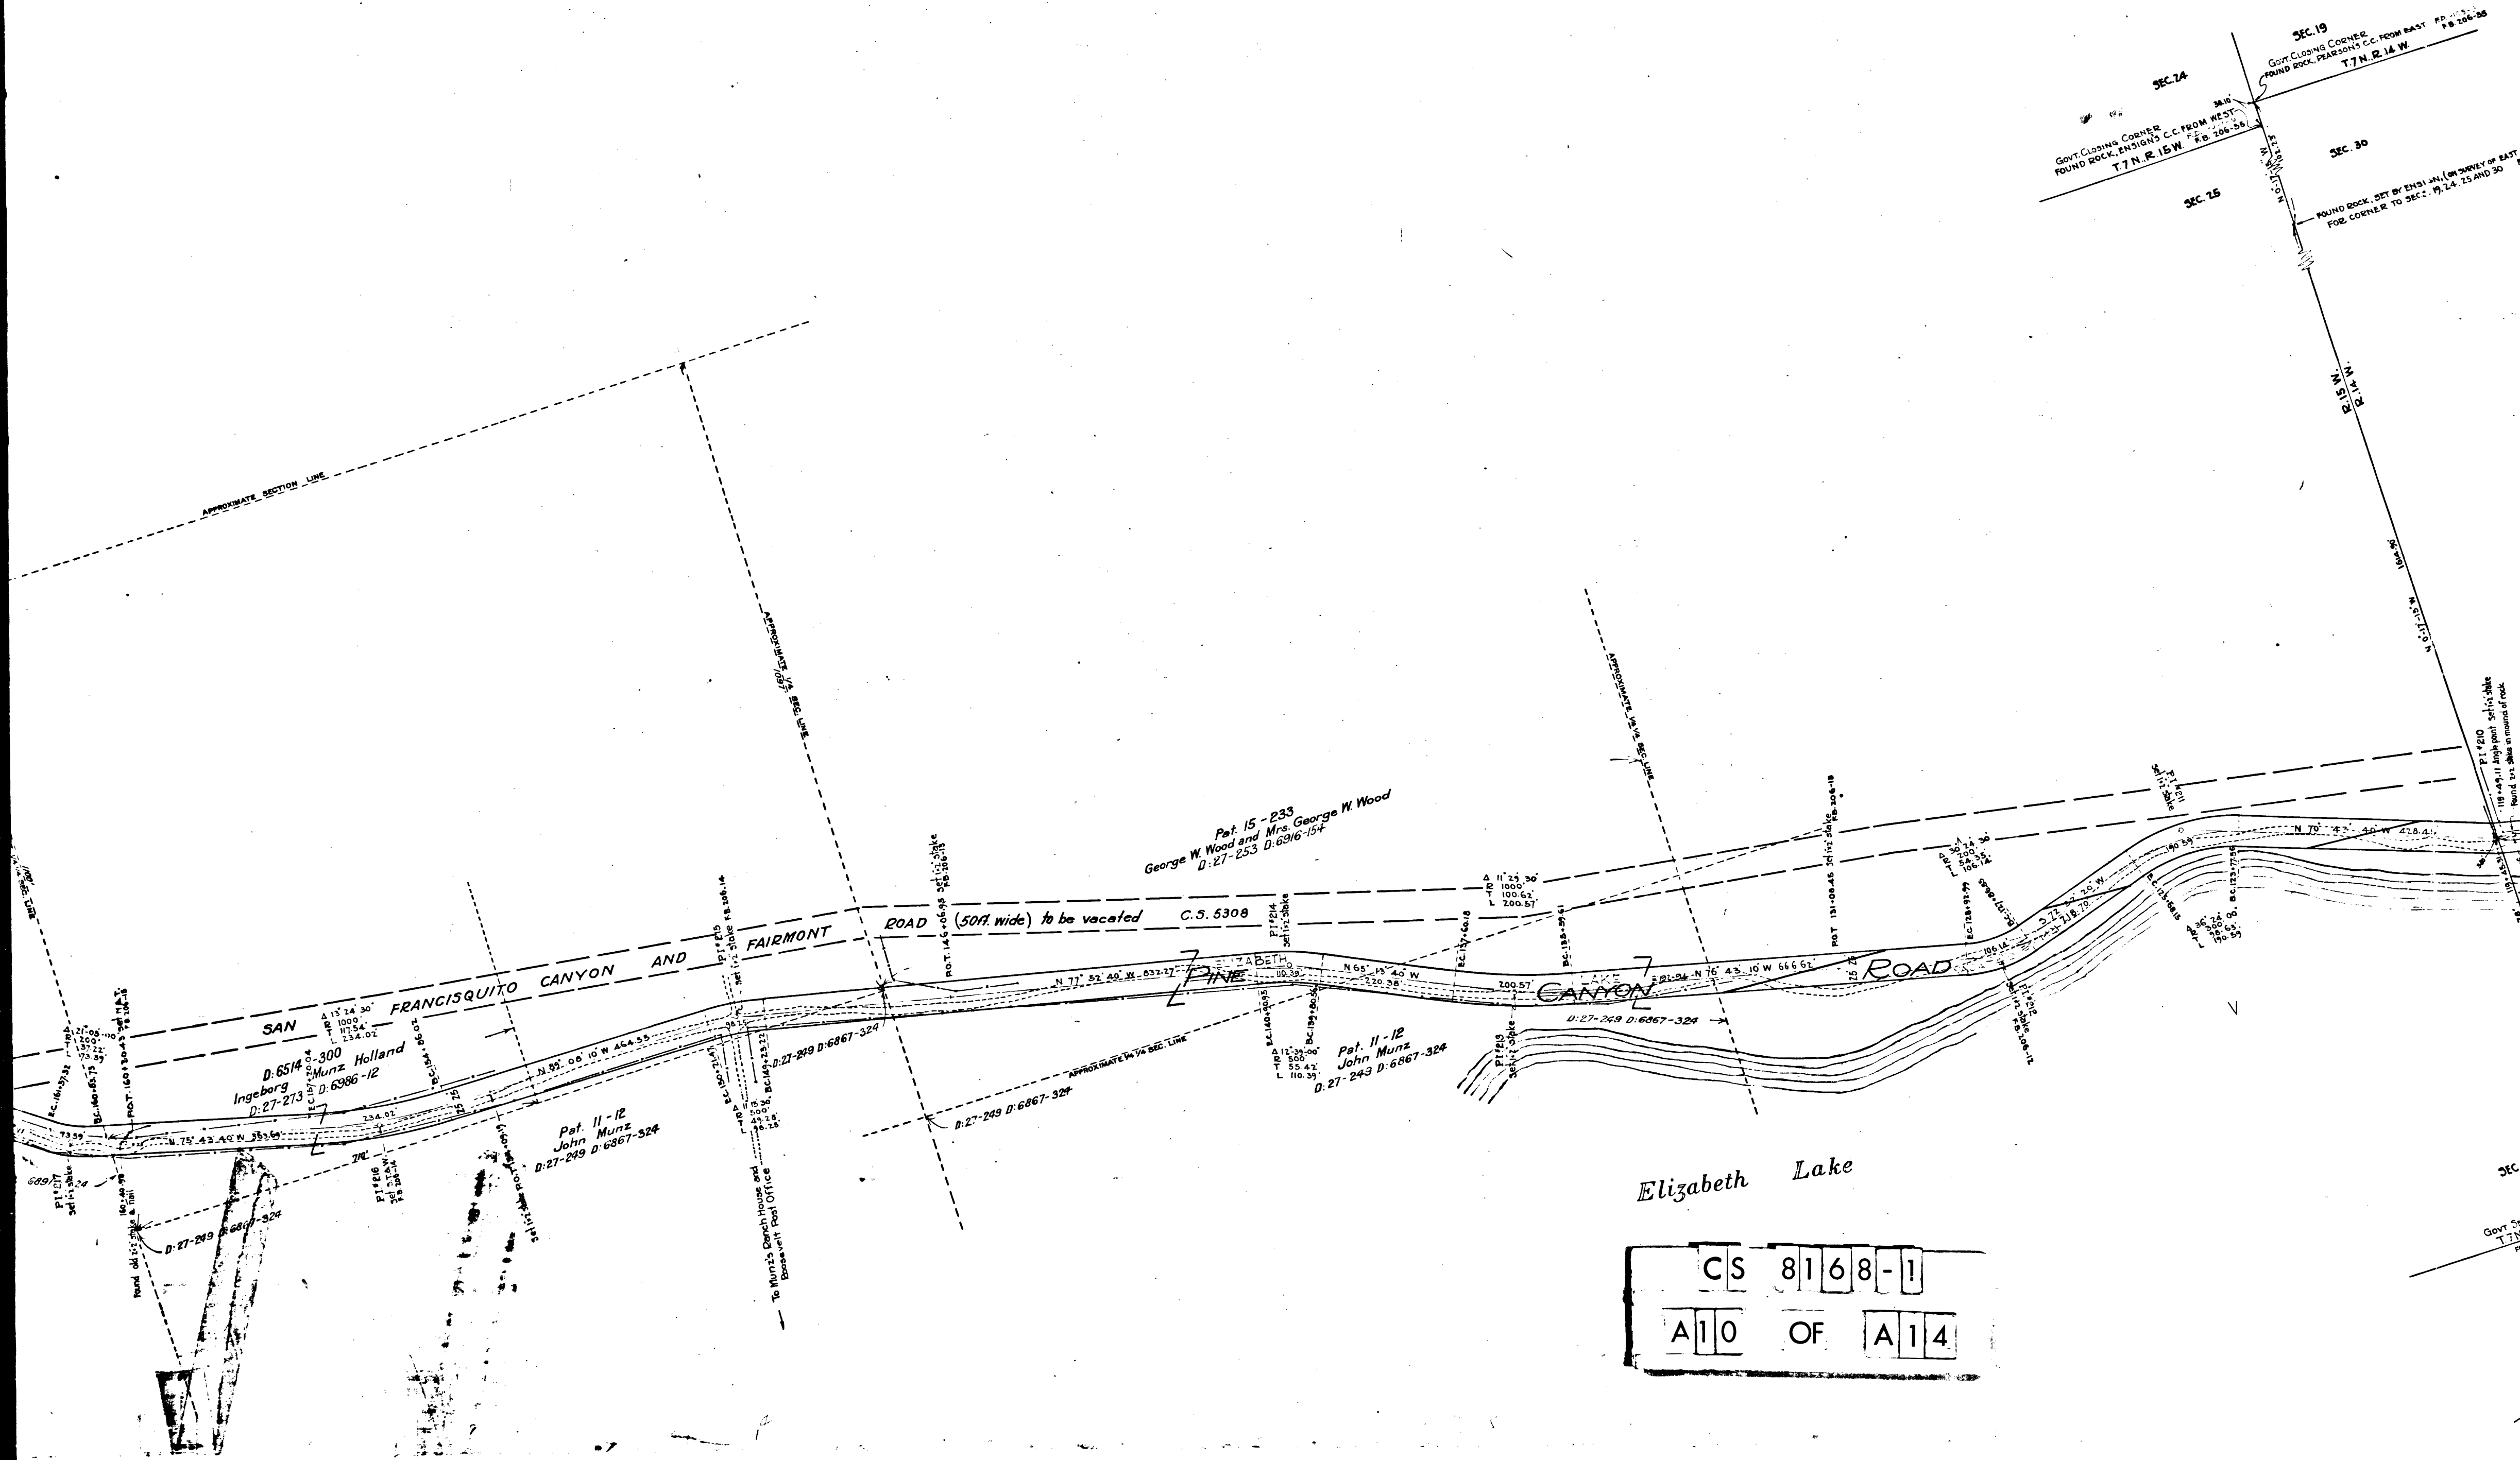

Elizabeth Lake

CS	8168-1	
A10	OF	A14

SEC. 19
GOVT. CLOSING CORNER
FOUND ROCK, PEARSON'S C.C. FROM EAST
T.7 N. R. 14 W.
P.B. 206-55


SEC. 24
GOVT. CLOSING CORNER
FOUND ROCK, PEARSON'S C.C. FROM WEST
T.7 N. R. 15 W.
P.B. 206-56

SEC. 25
FOUND ROCK, SET BY ENGLISH (ON SURVEY OF EAST BRIDGE)
FOR CORNER TO SEC. 19, 24, 25 AND 30
P.B. 206-57


SEC. 30
FOUND ROCK, SET BY ENGLISH (ON SURVEY OF EAST BRIDGE)
FOR CORNER TO SEC. 19, 24, 25 AND 30
P.B. 206-58

SEC. 25



GOVT. SECTION
T.7 N. R. 15 W.
FOUND ROCK

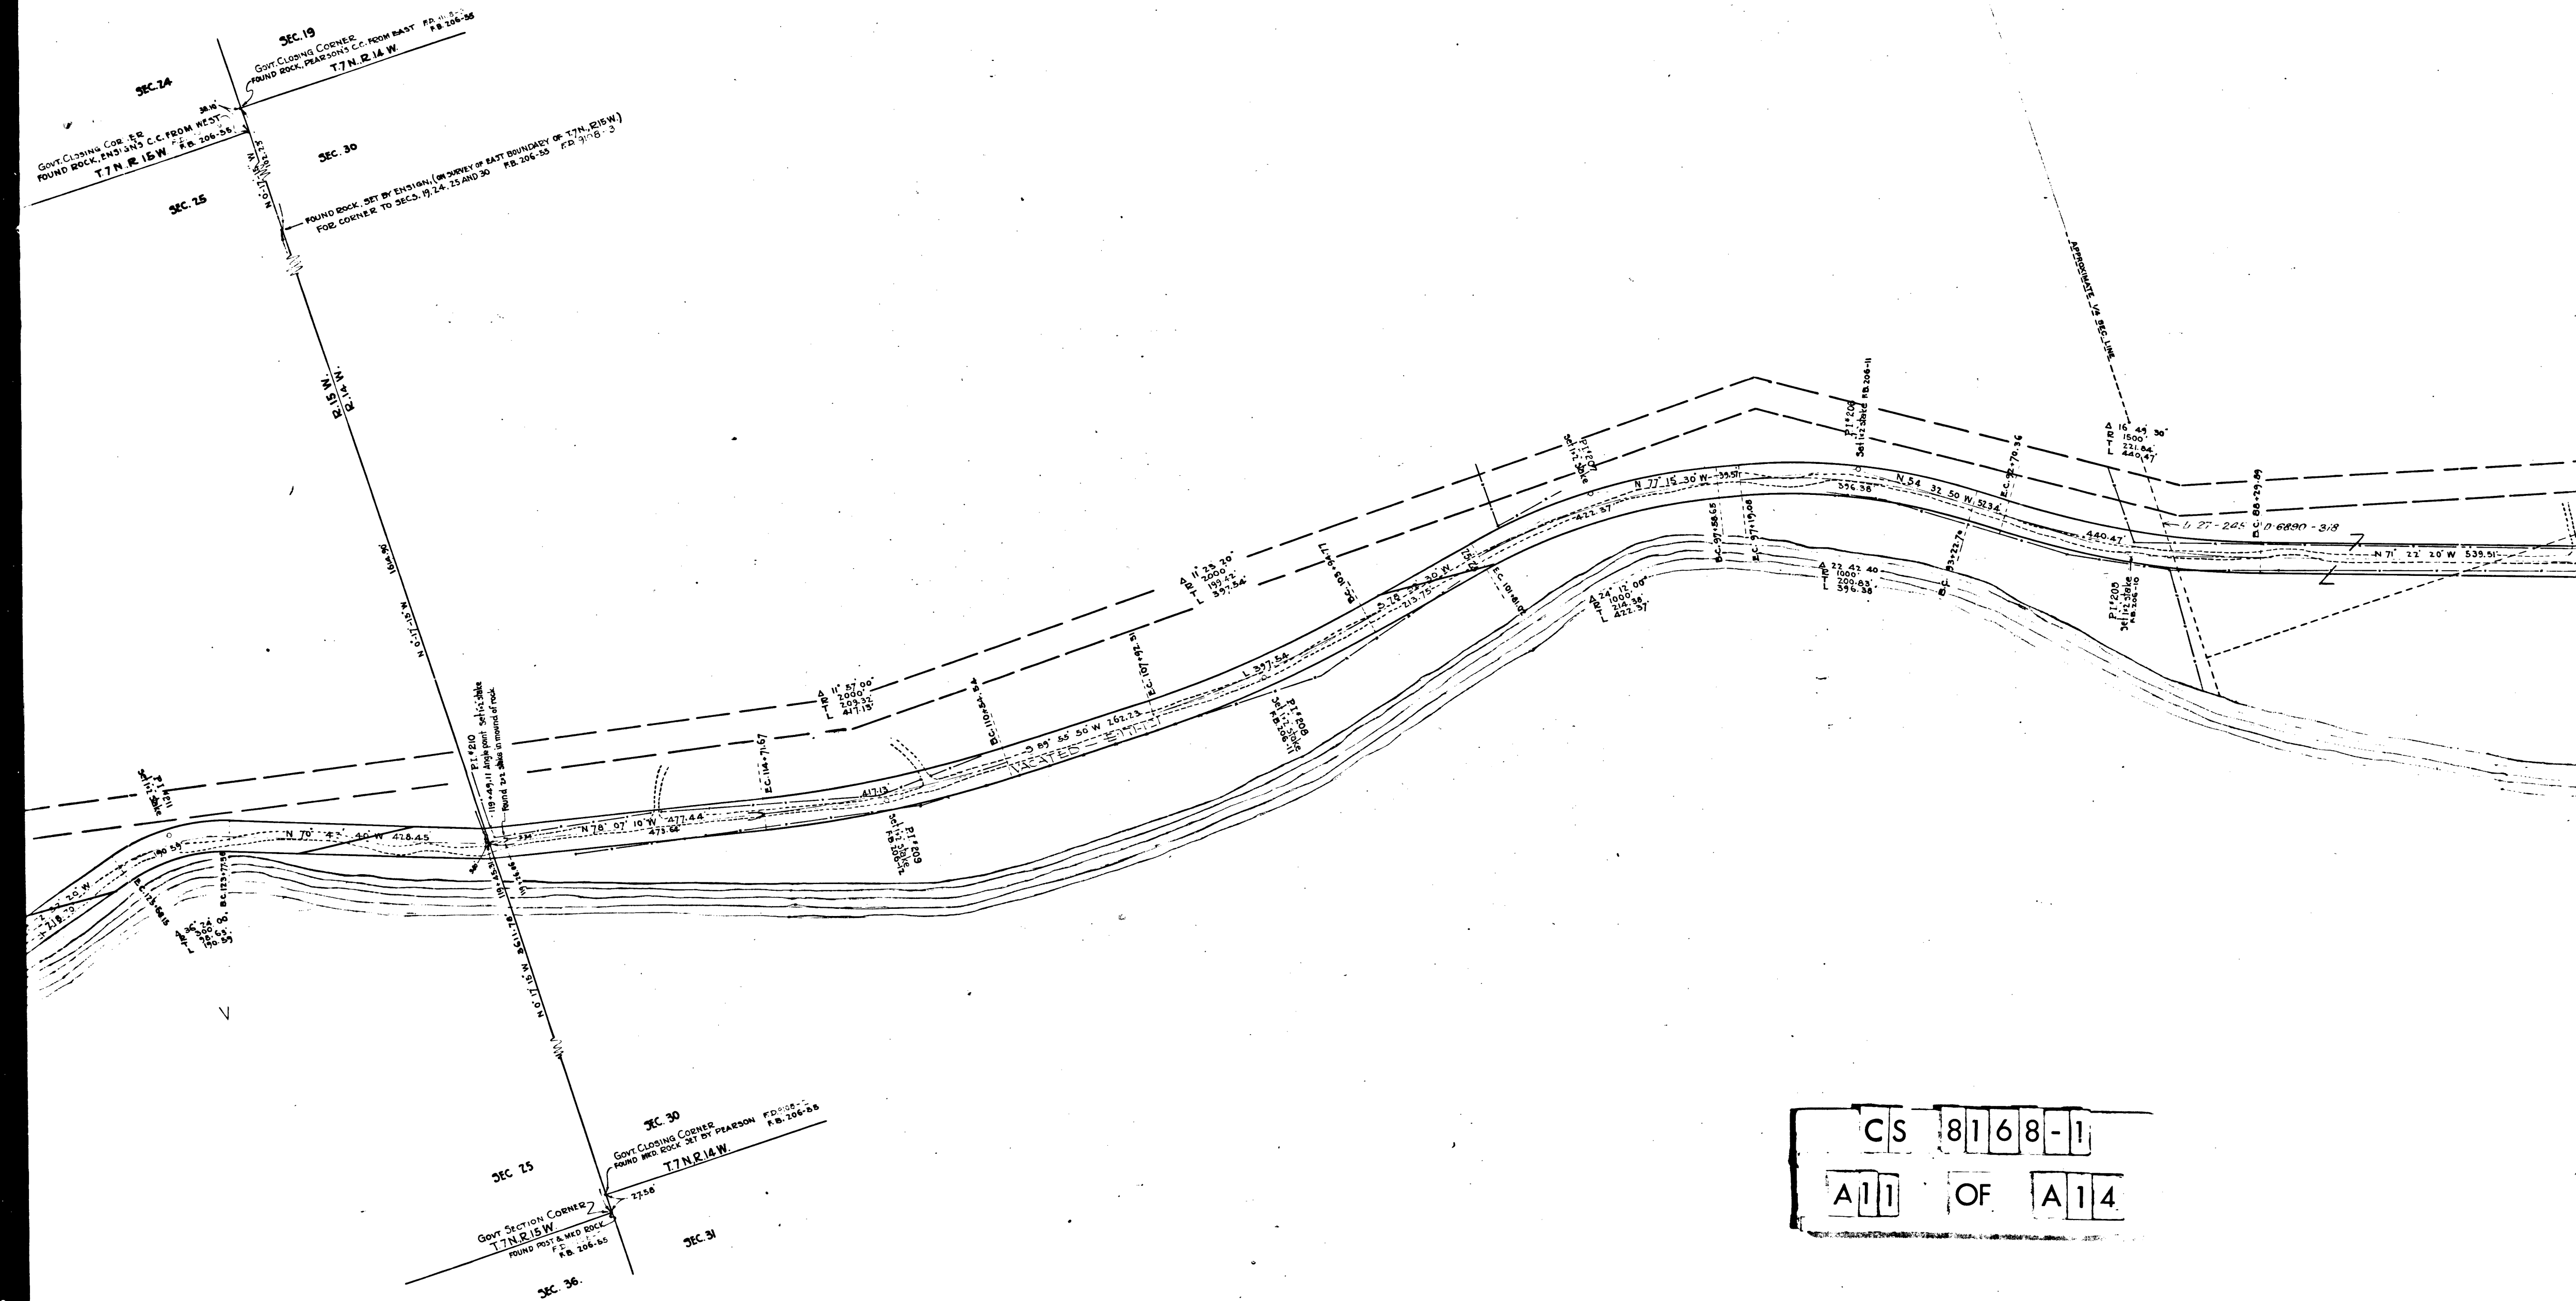


CS	8168-1
A11	OF A14

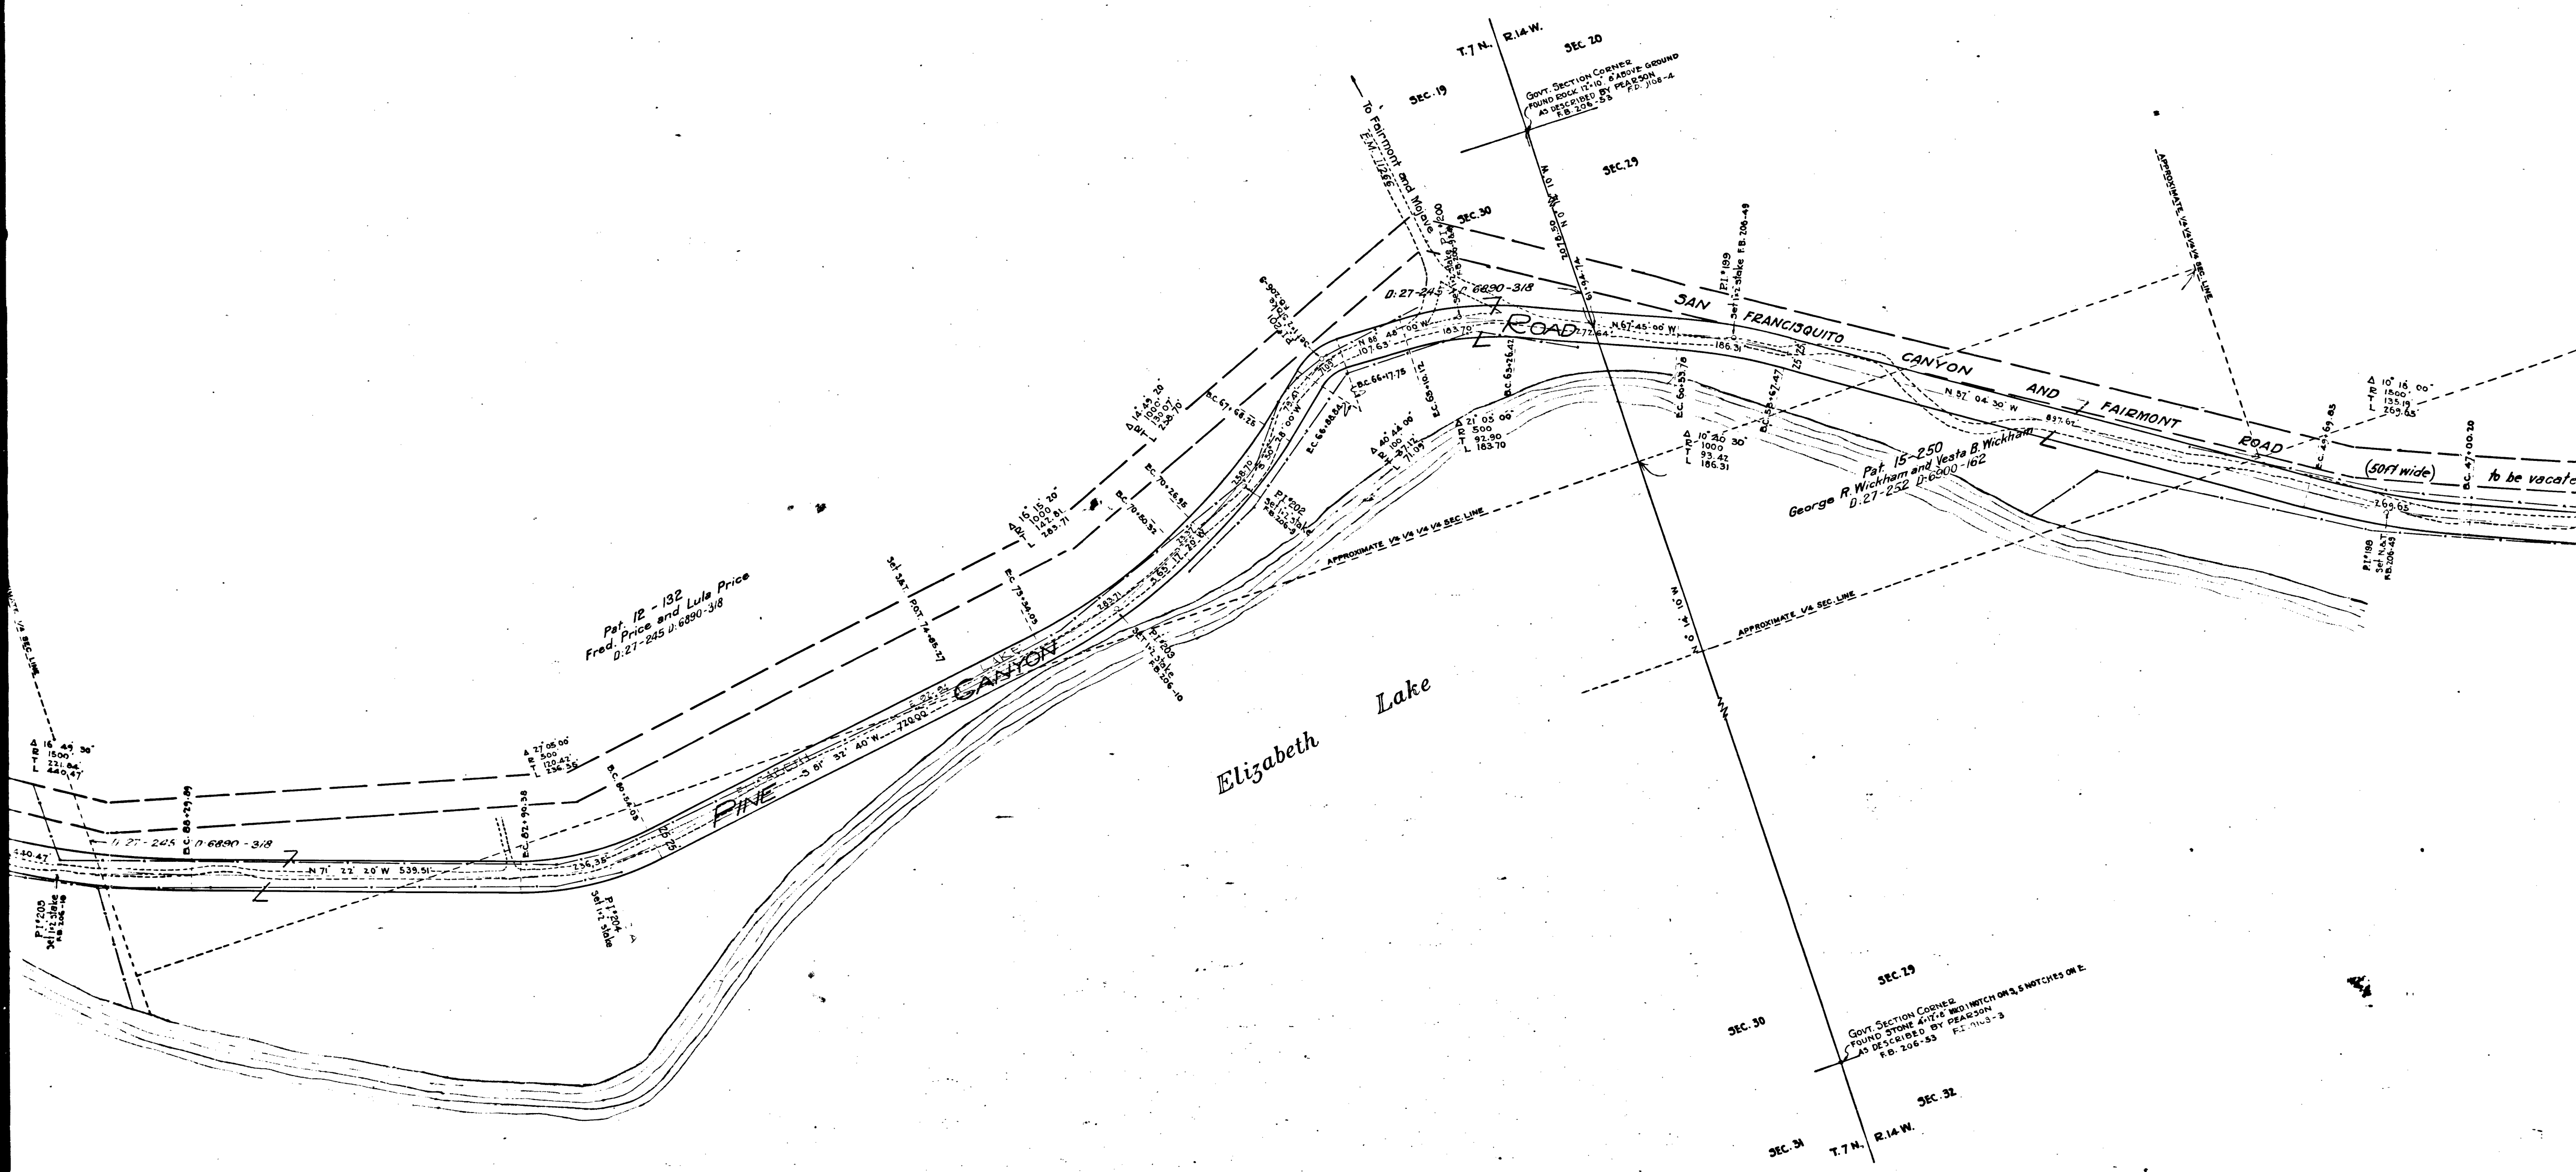

CS	8168-1	
A12	OF	A14

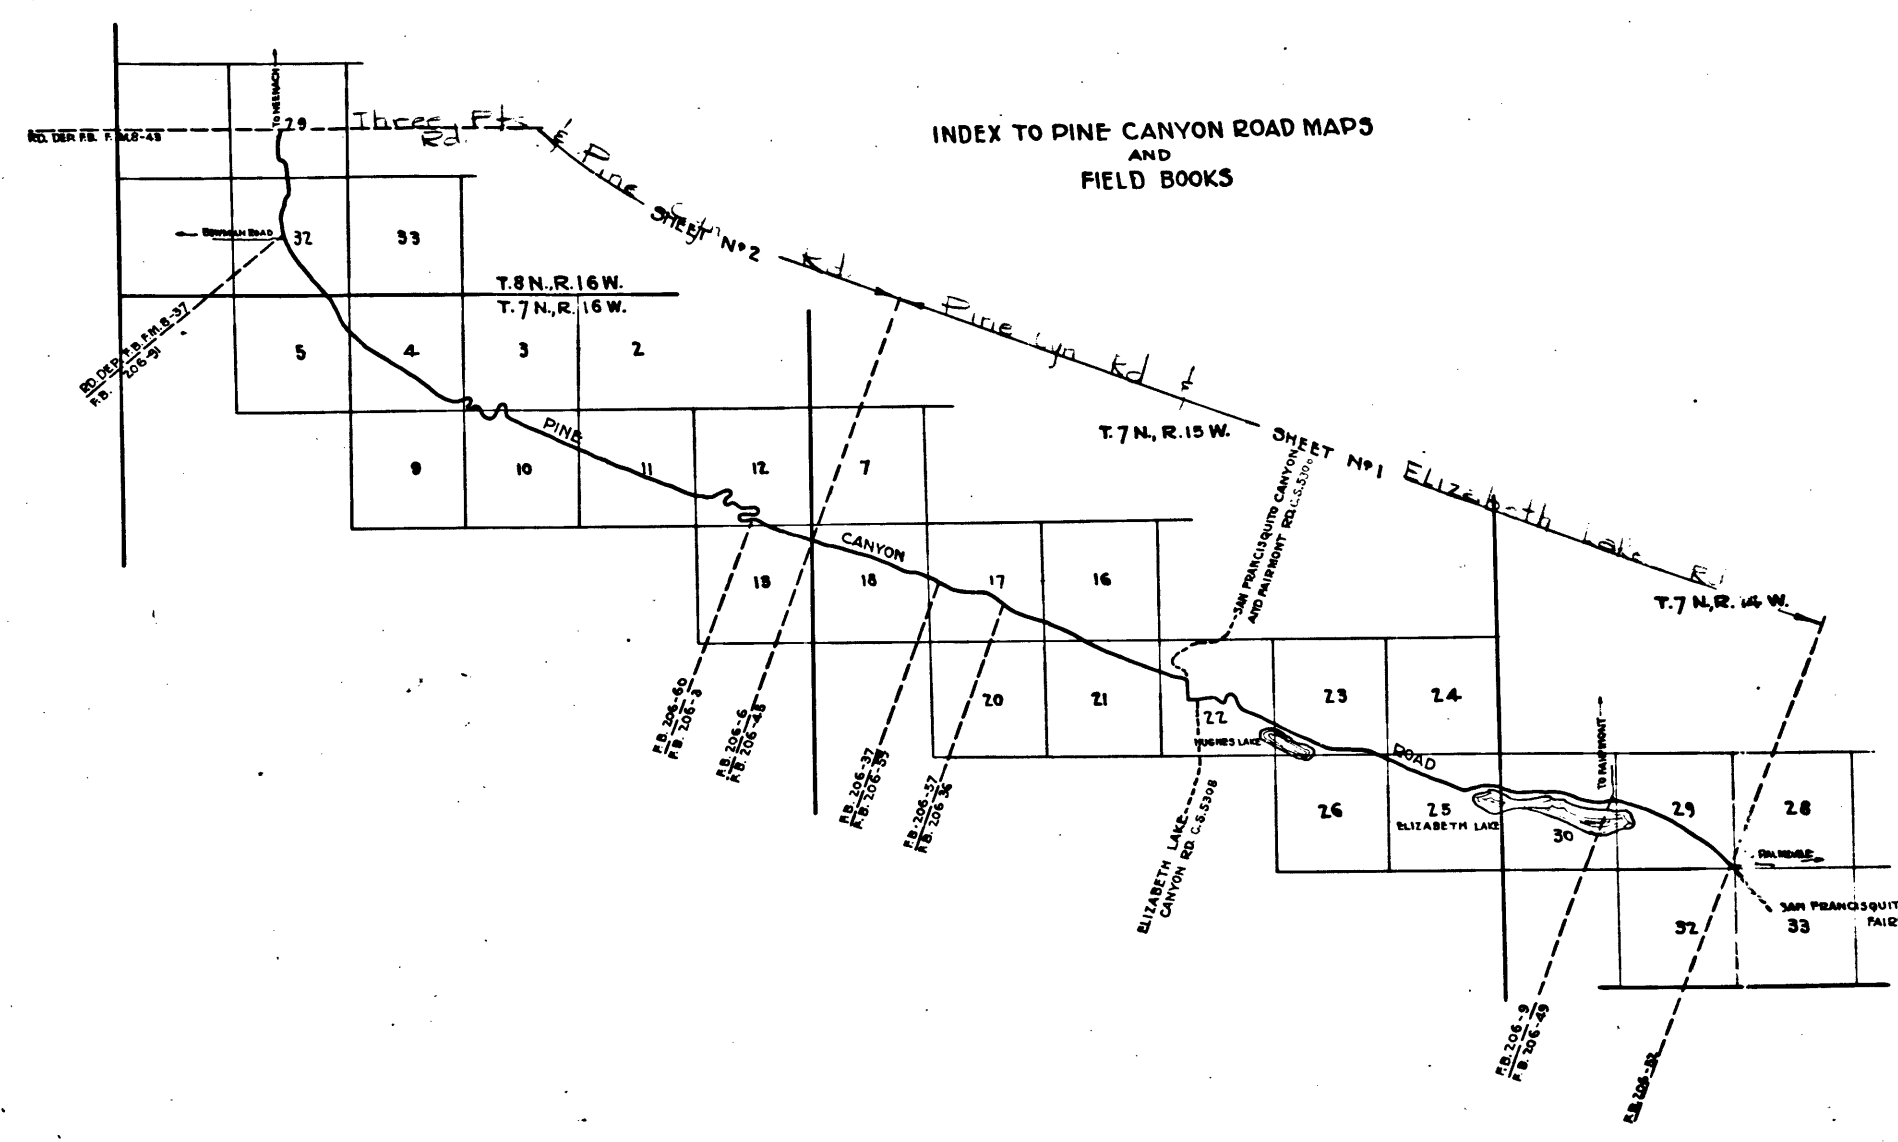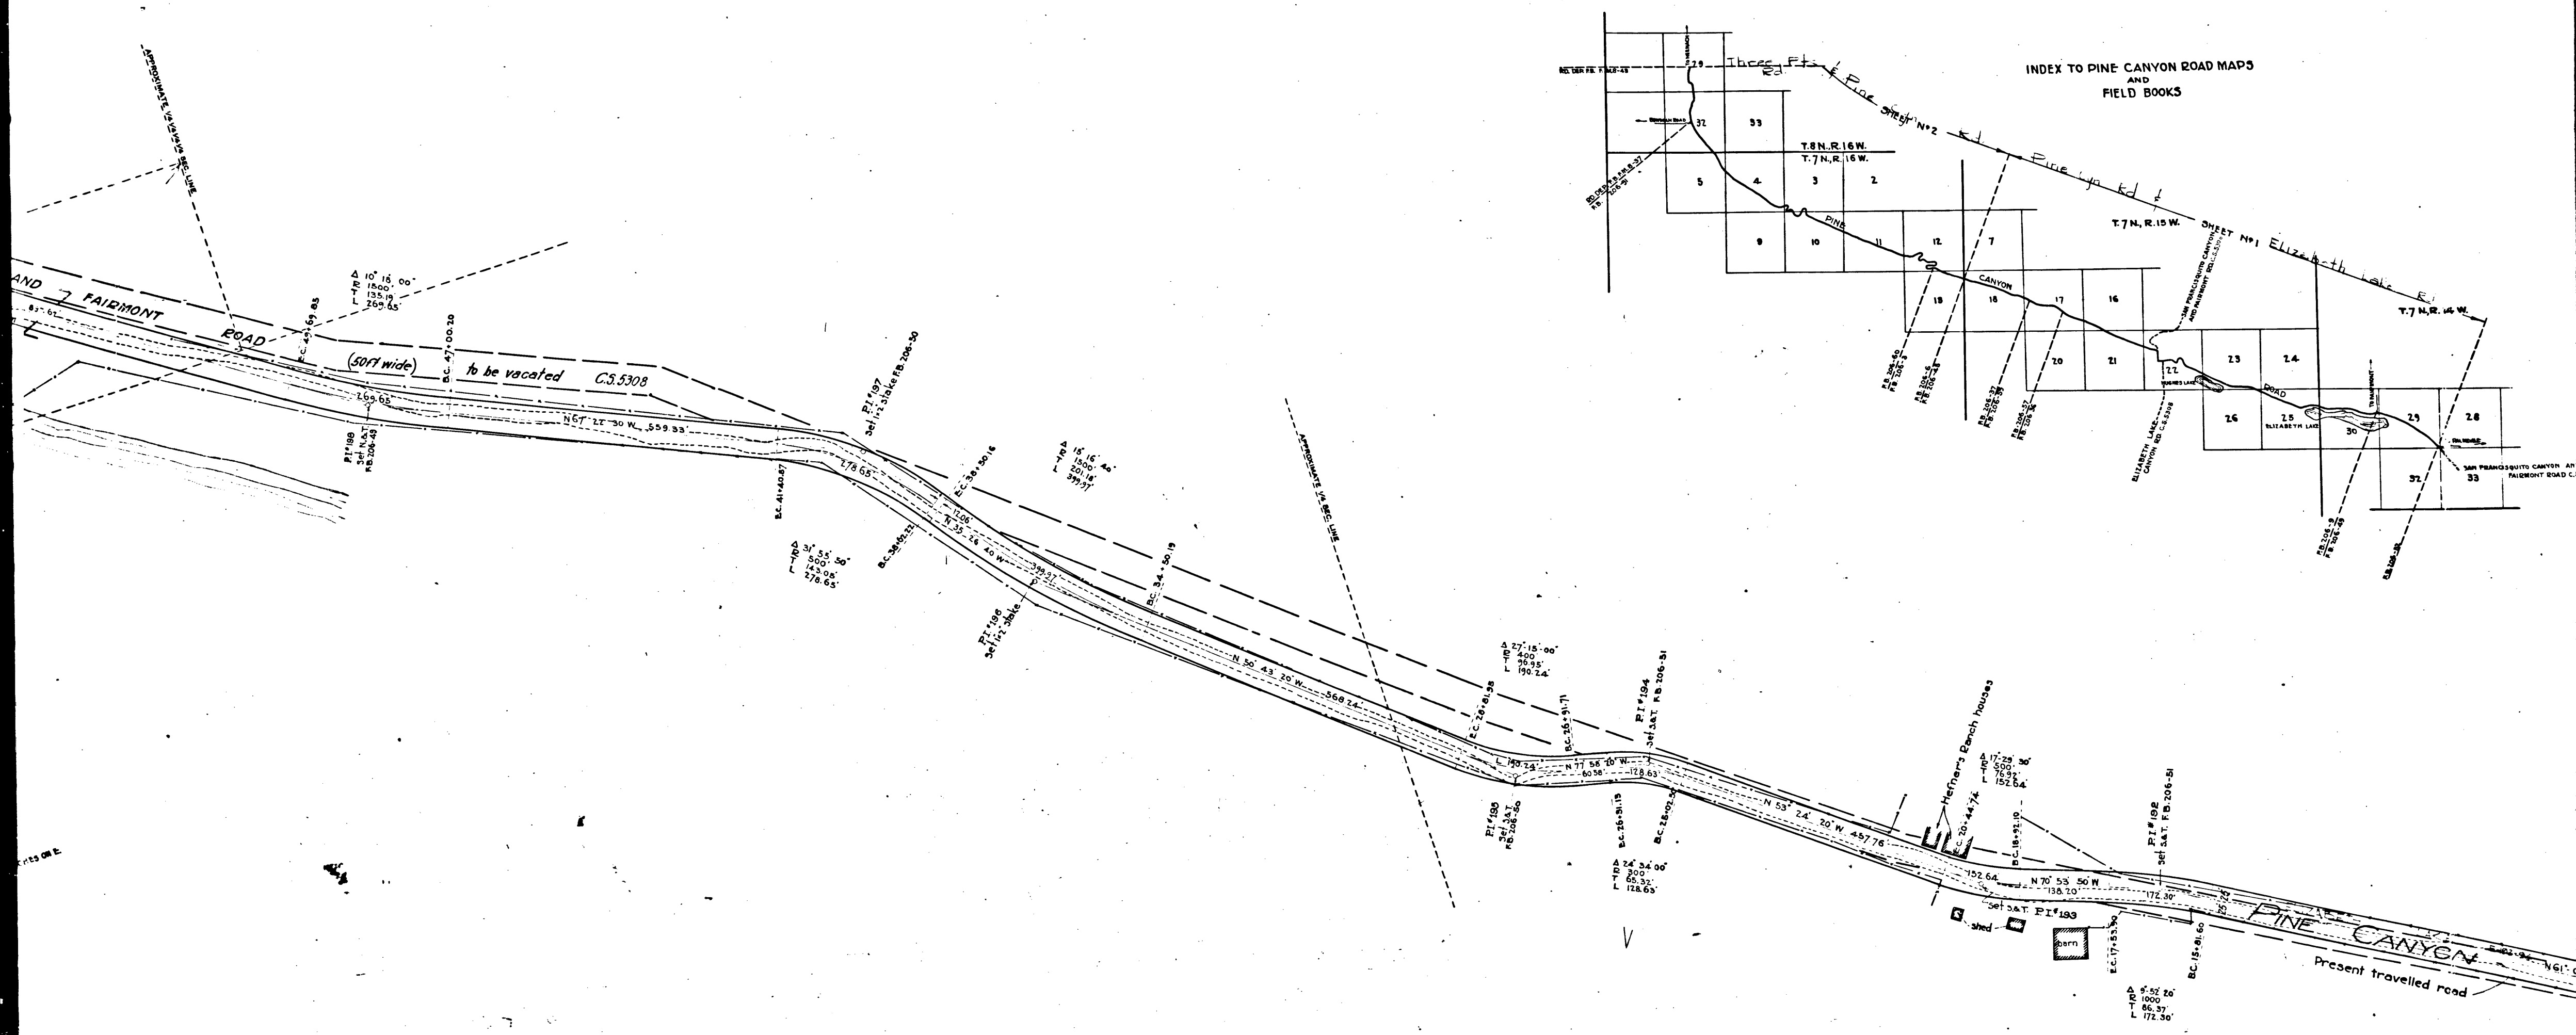

CS 8168-1
A13 OF A14

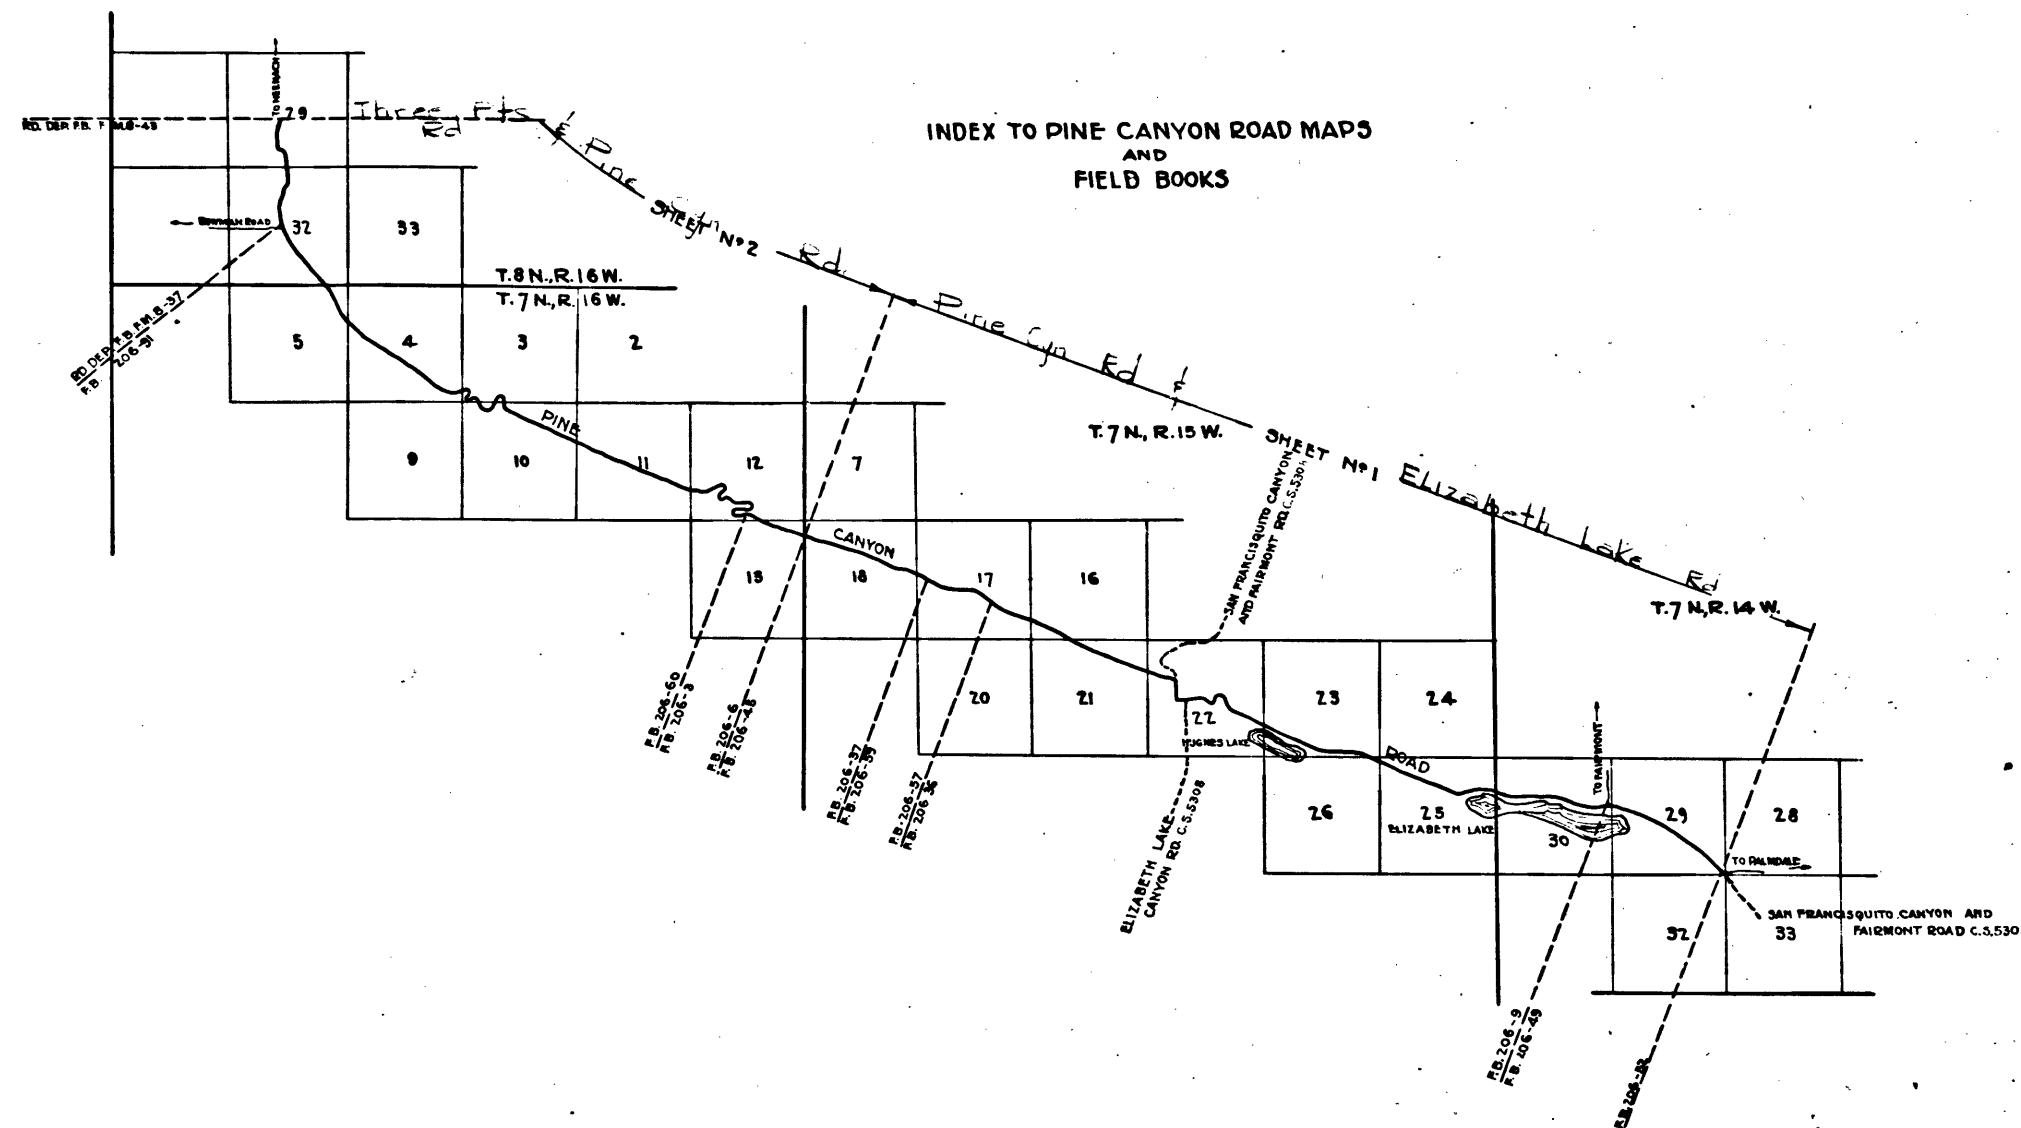


ELIZABETH LAKE RD.
MAP OF
PINE CANYON ROAD
FROM
ELIZABETH LAKE TO BOWMAN ROAD
LOCATED IN
TOWNSHIPS 7 AND 8 NORTH RANGES 14, 15 AND 16 WEST
COUNTY SURVEYORS MAP NO 8168
SHEET 1 OF 2 SHEETS
ALFRED JONES ACTING COUNTY SURVEYOR
SURVEYED JUNE 11 TO AUG 13 1918
SCALE 1"=100'

Surveyed under Instructions of the Board of Supervisors per Order dated May 27, 1918.
Bearings based on Solar Observation taken at West line of Sec. 18 T. 7 N. R. 15 W. FB 206-A

INDEX NO 72

Field Book 206 pages 1 to 94 and 100 to 115
Surveyed by Conly
Plotted by Dean
Checked by Henry

Pine Canyon Rd. changed to Elizabeth Lake - Pine Canyon Rd. 10-19-18

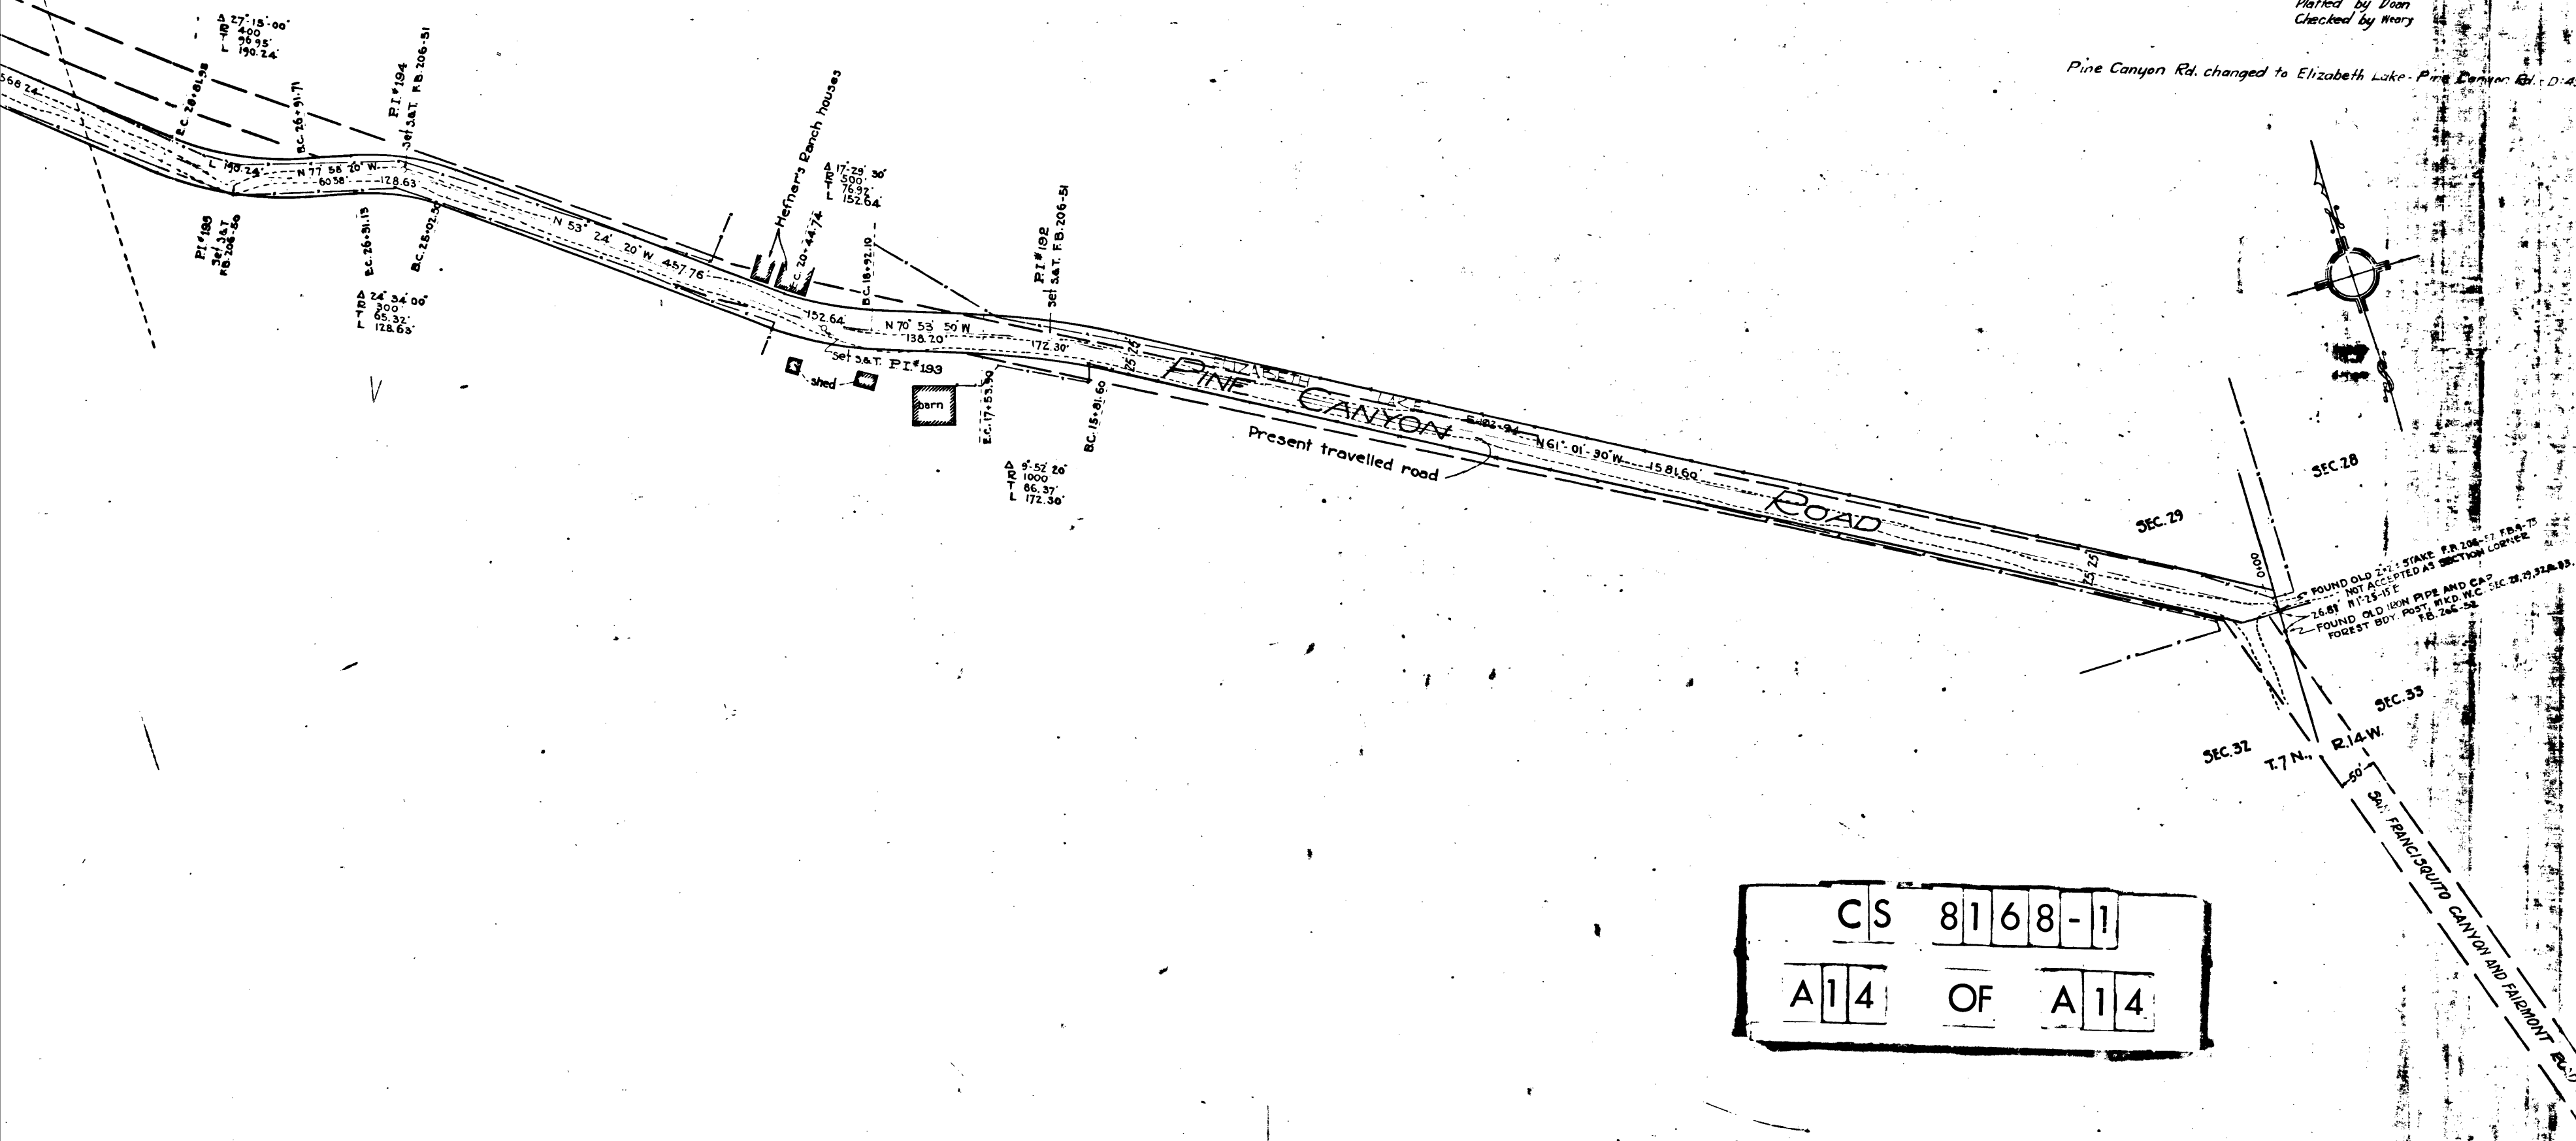

CS 8168-1
A14 OF A14