



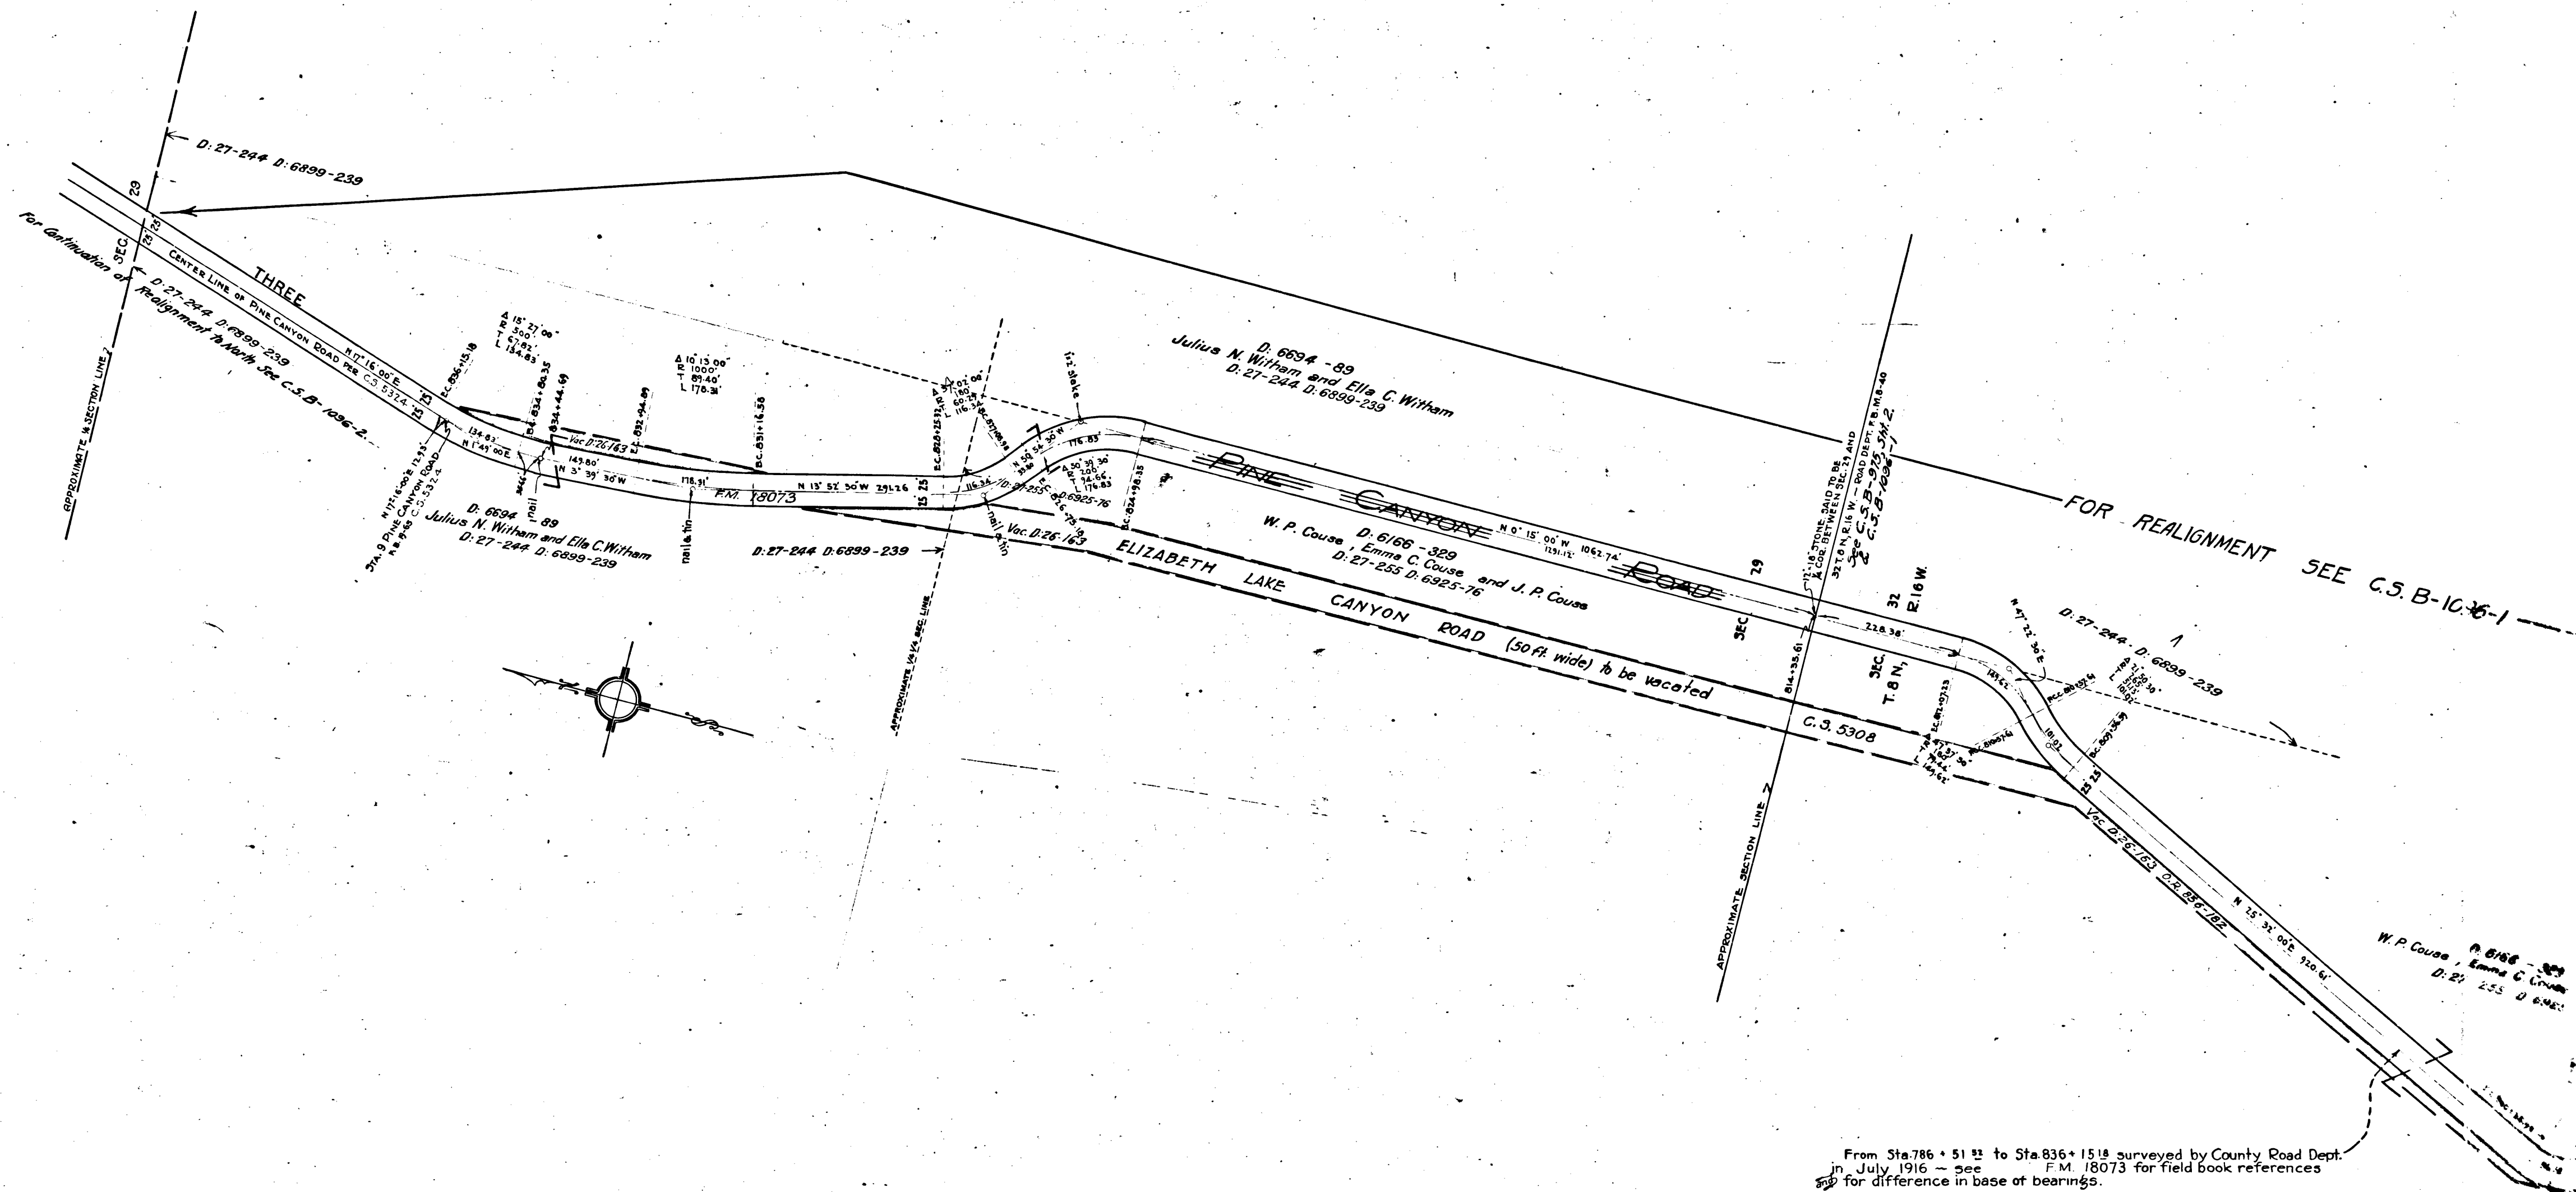



From Sta. 786 + 51.55 to Sta. 836 + 15.18 surveyed by County Road Dept. in July 1916 - see F.M. 18073 for field book references and for difference in base of bearings.

CS	8168-2
A1	OF A10


REALIGNMENT SEE C.S. B-1096-1

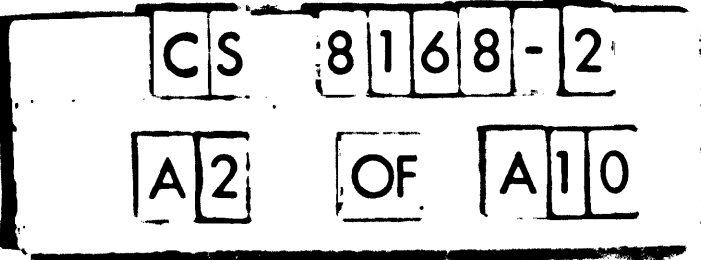


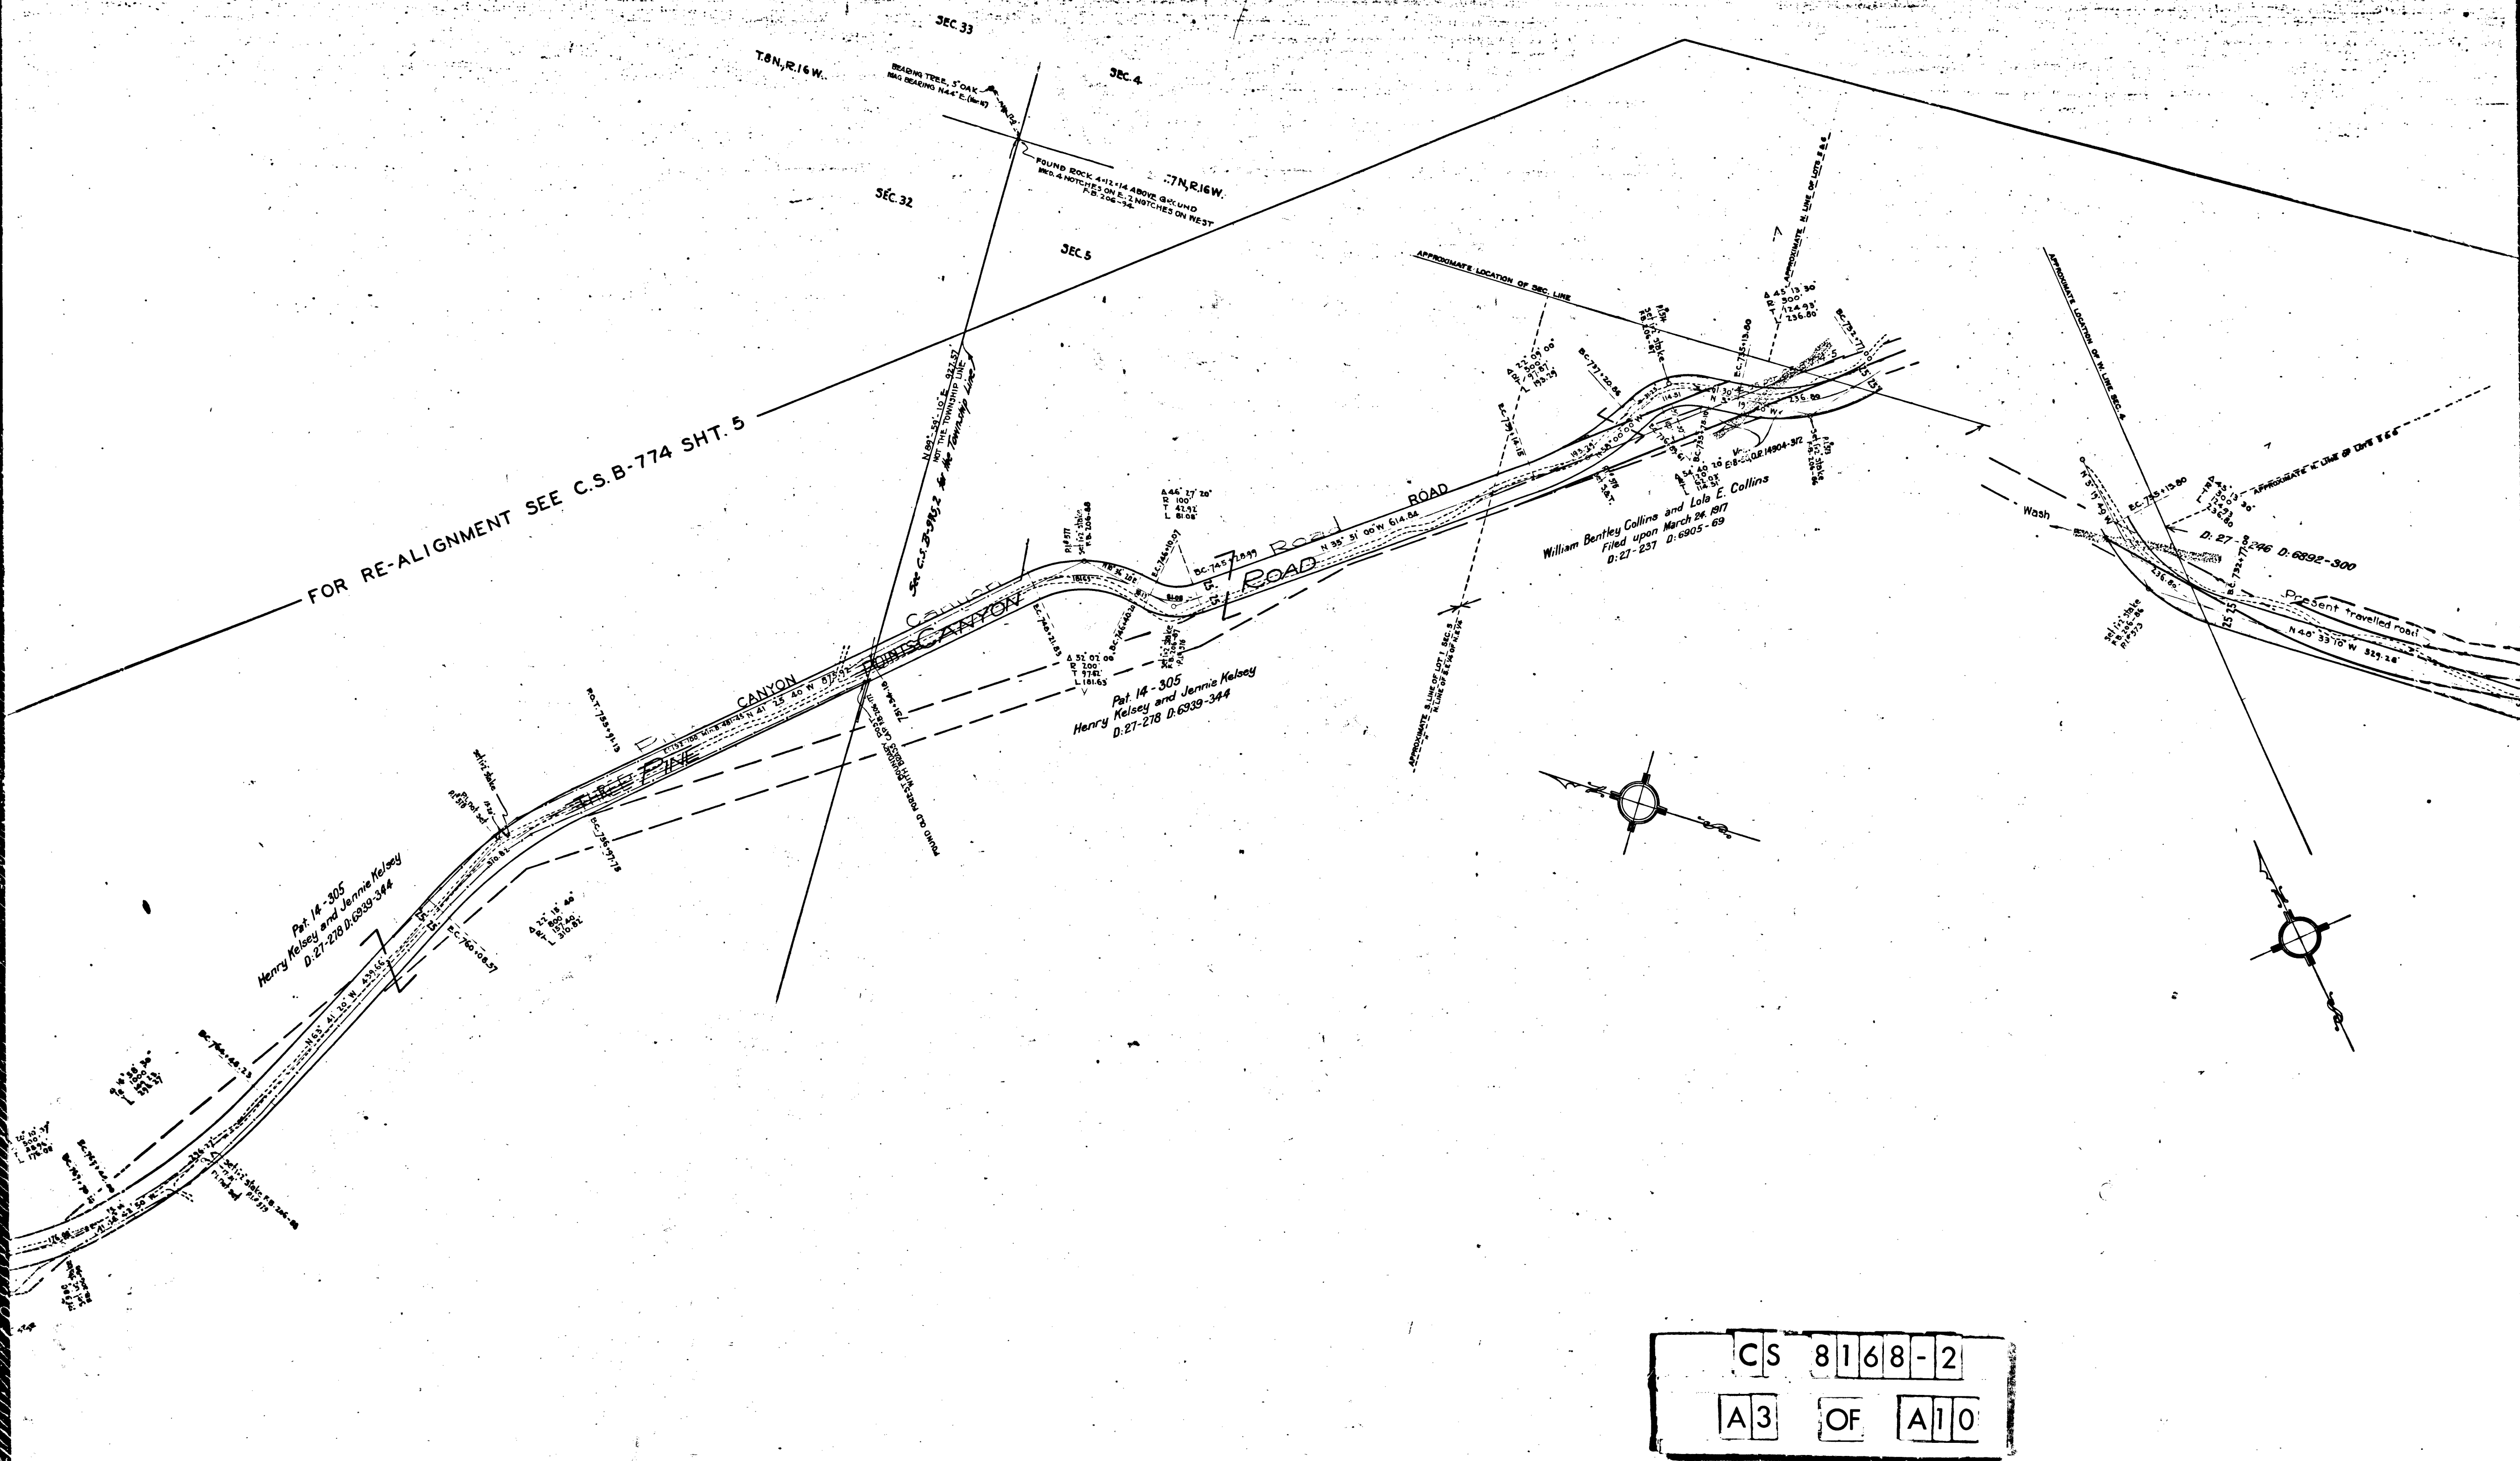

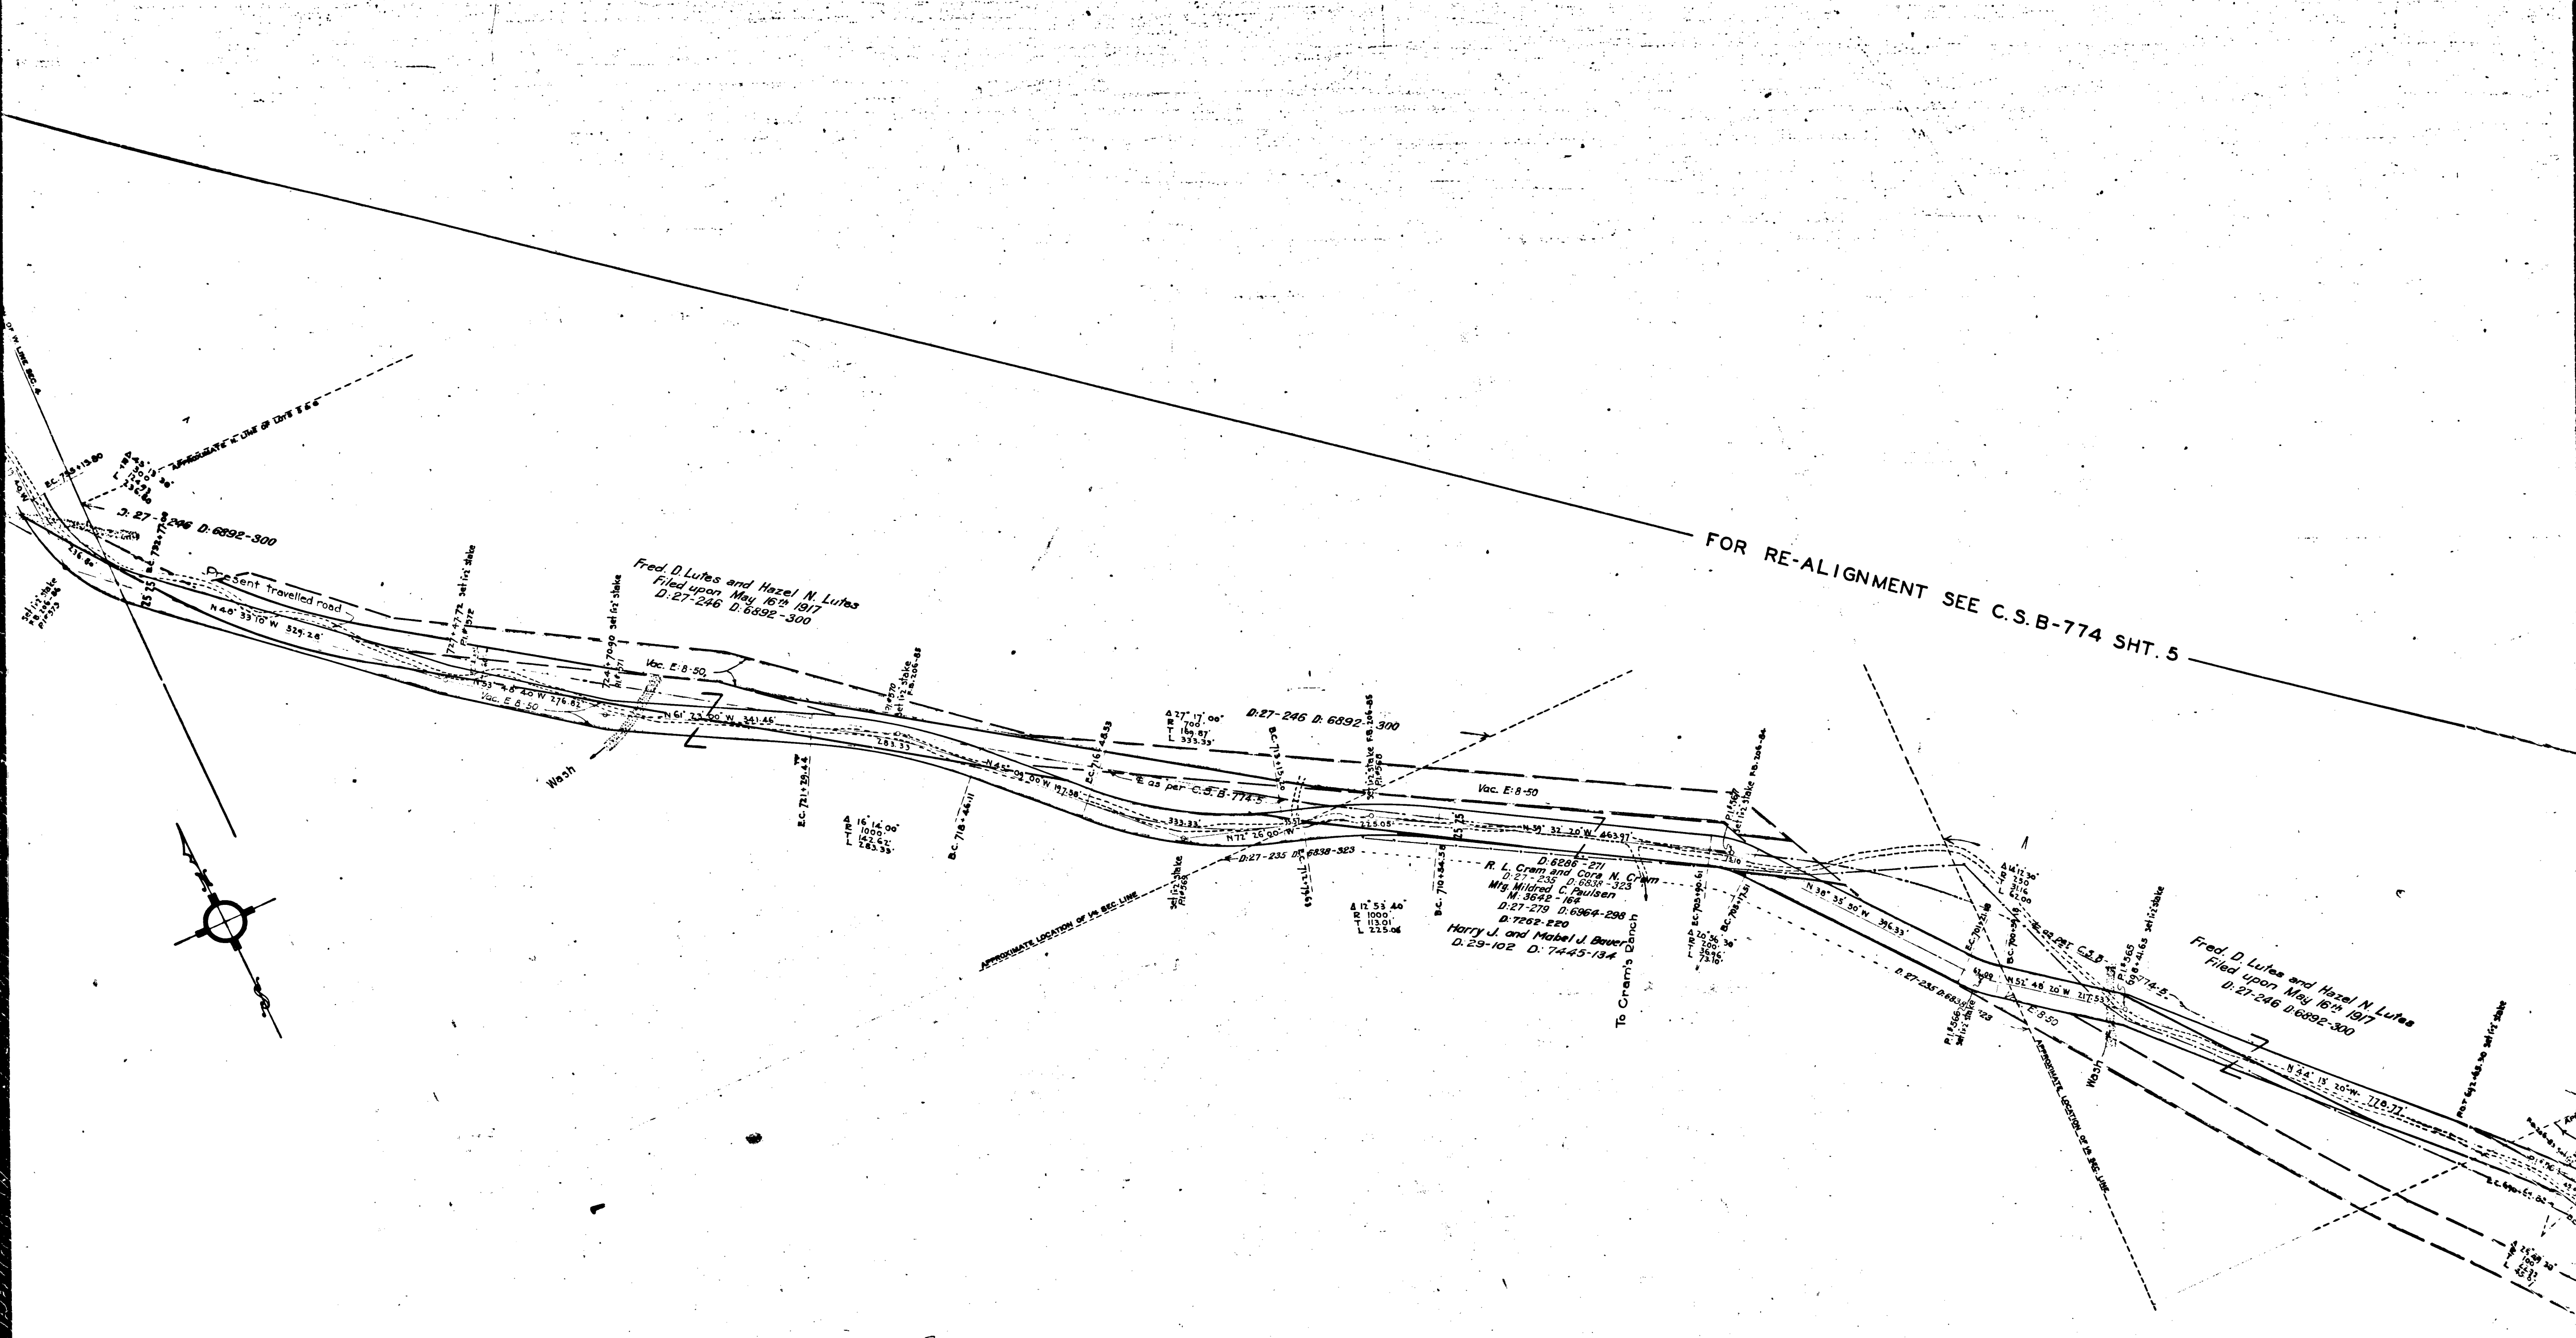


CS	8168-2
A4	OF A10

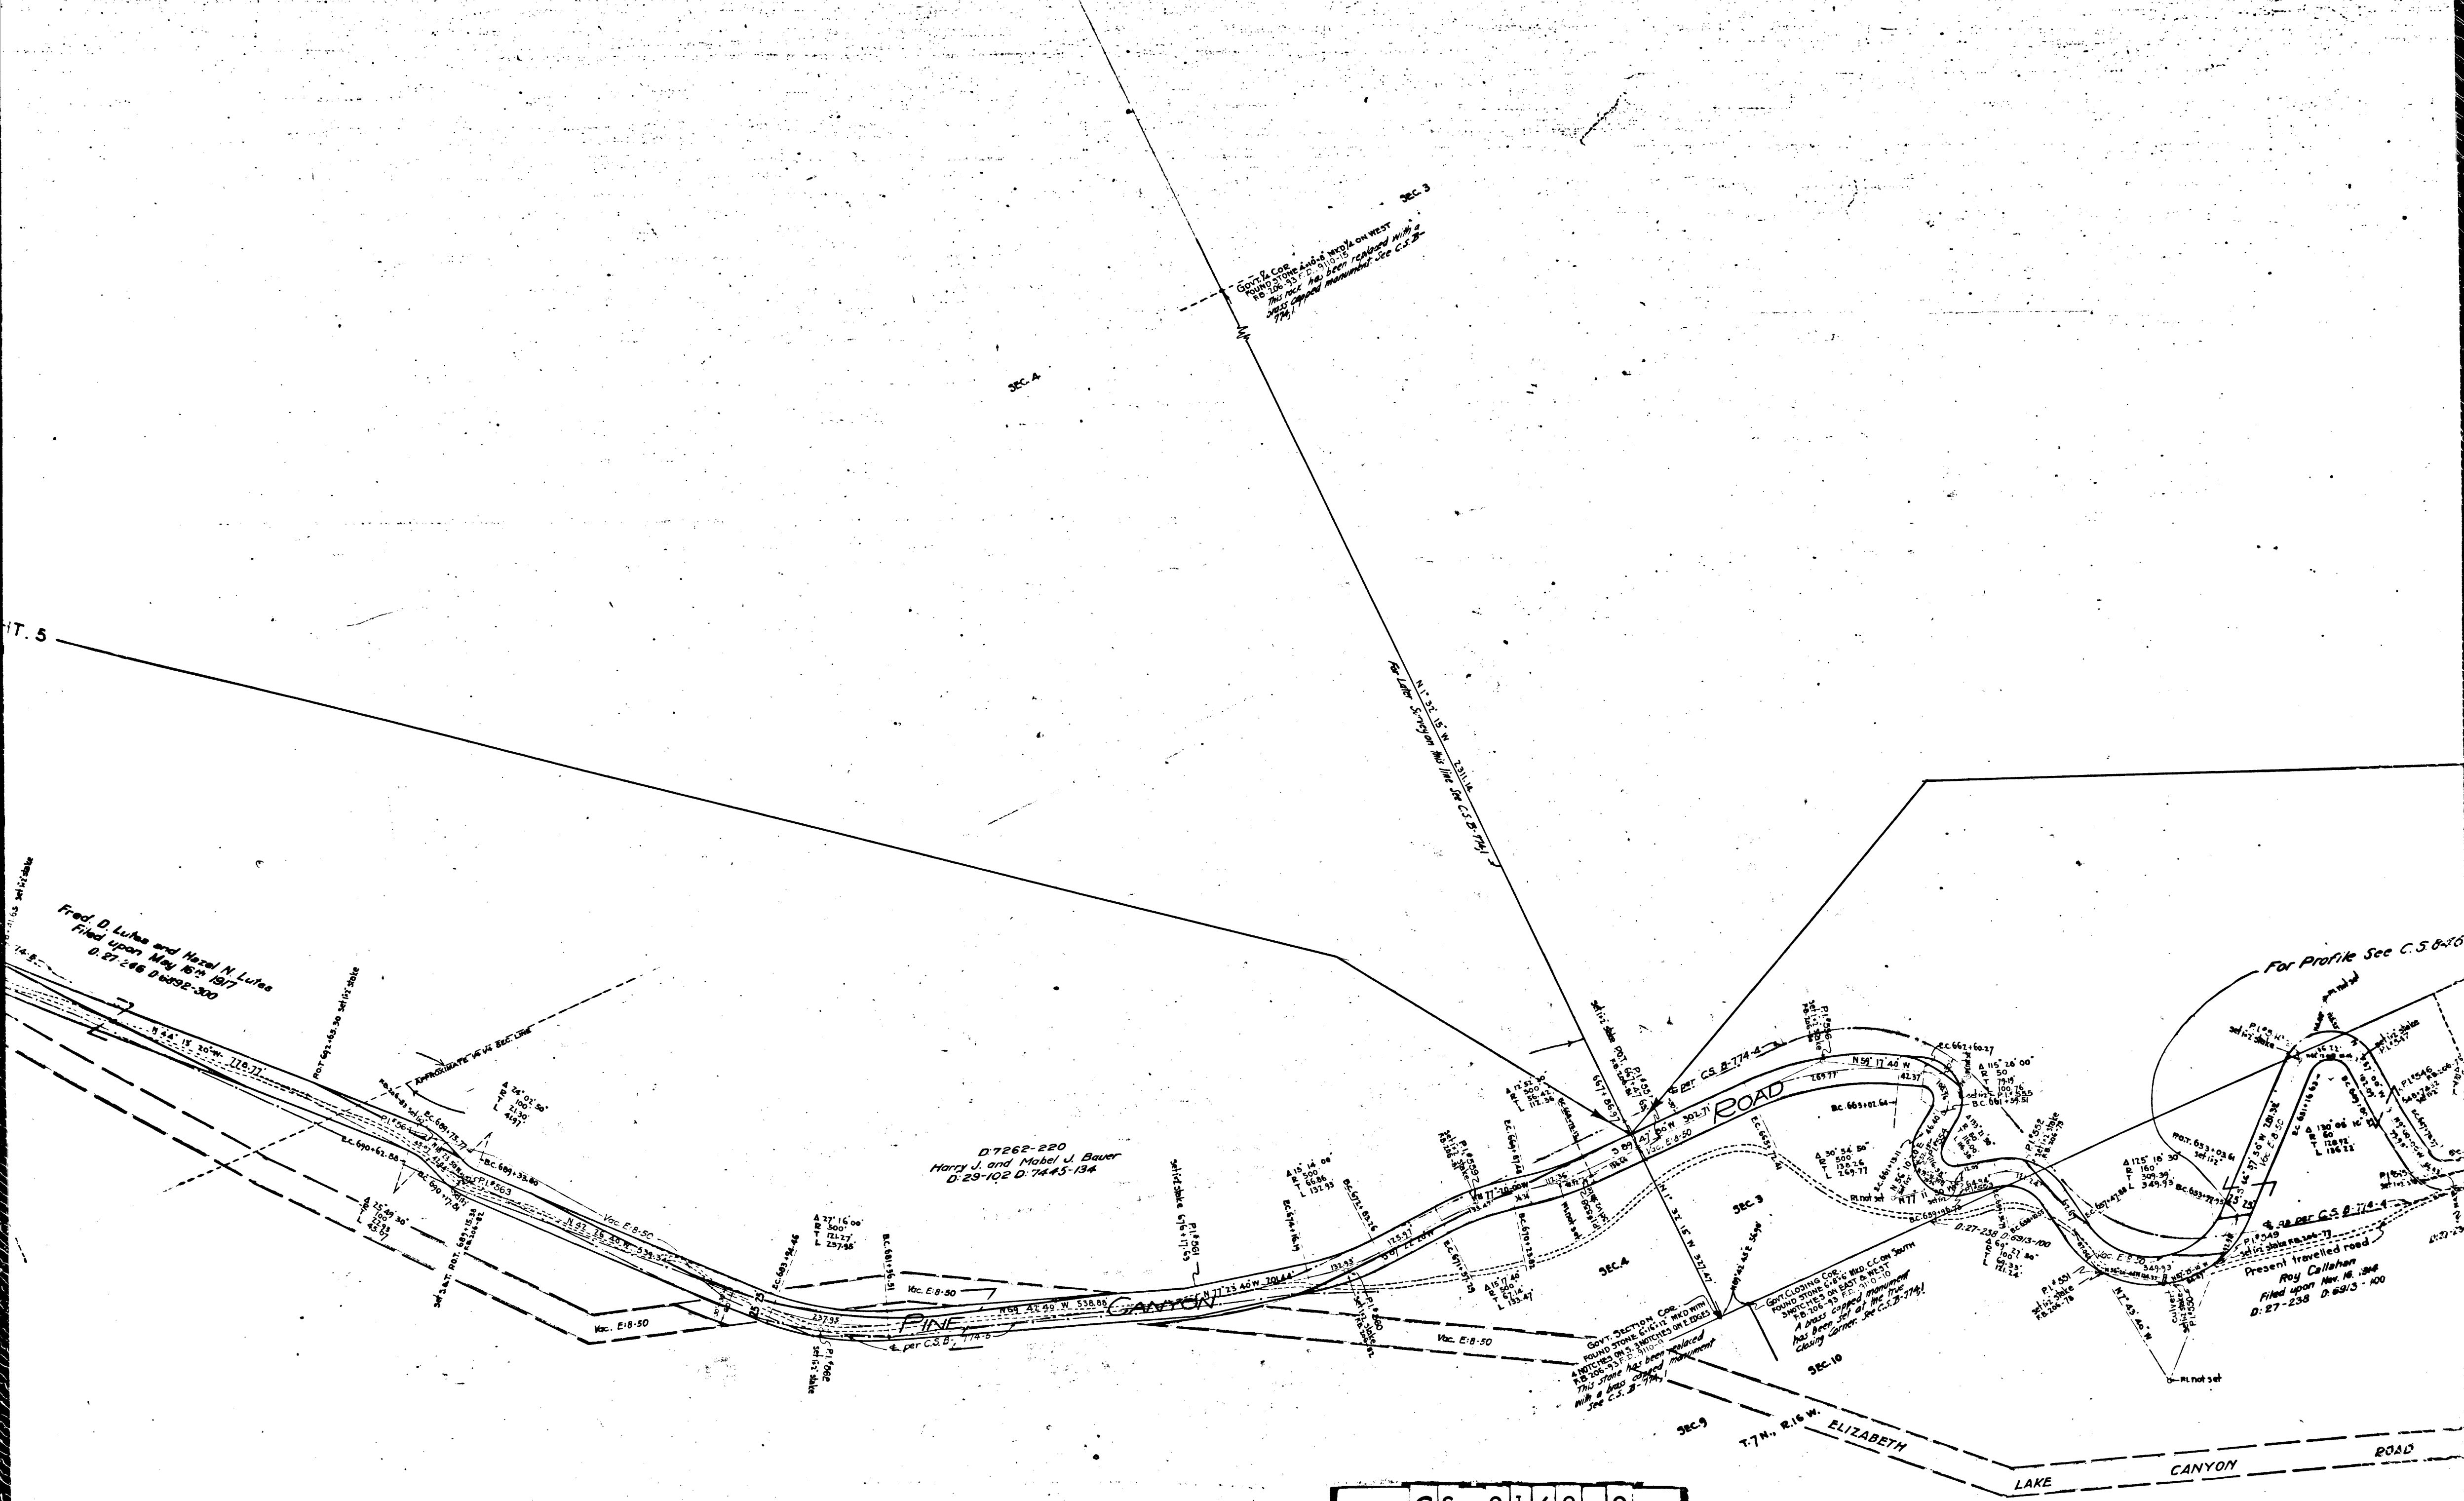

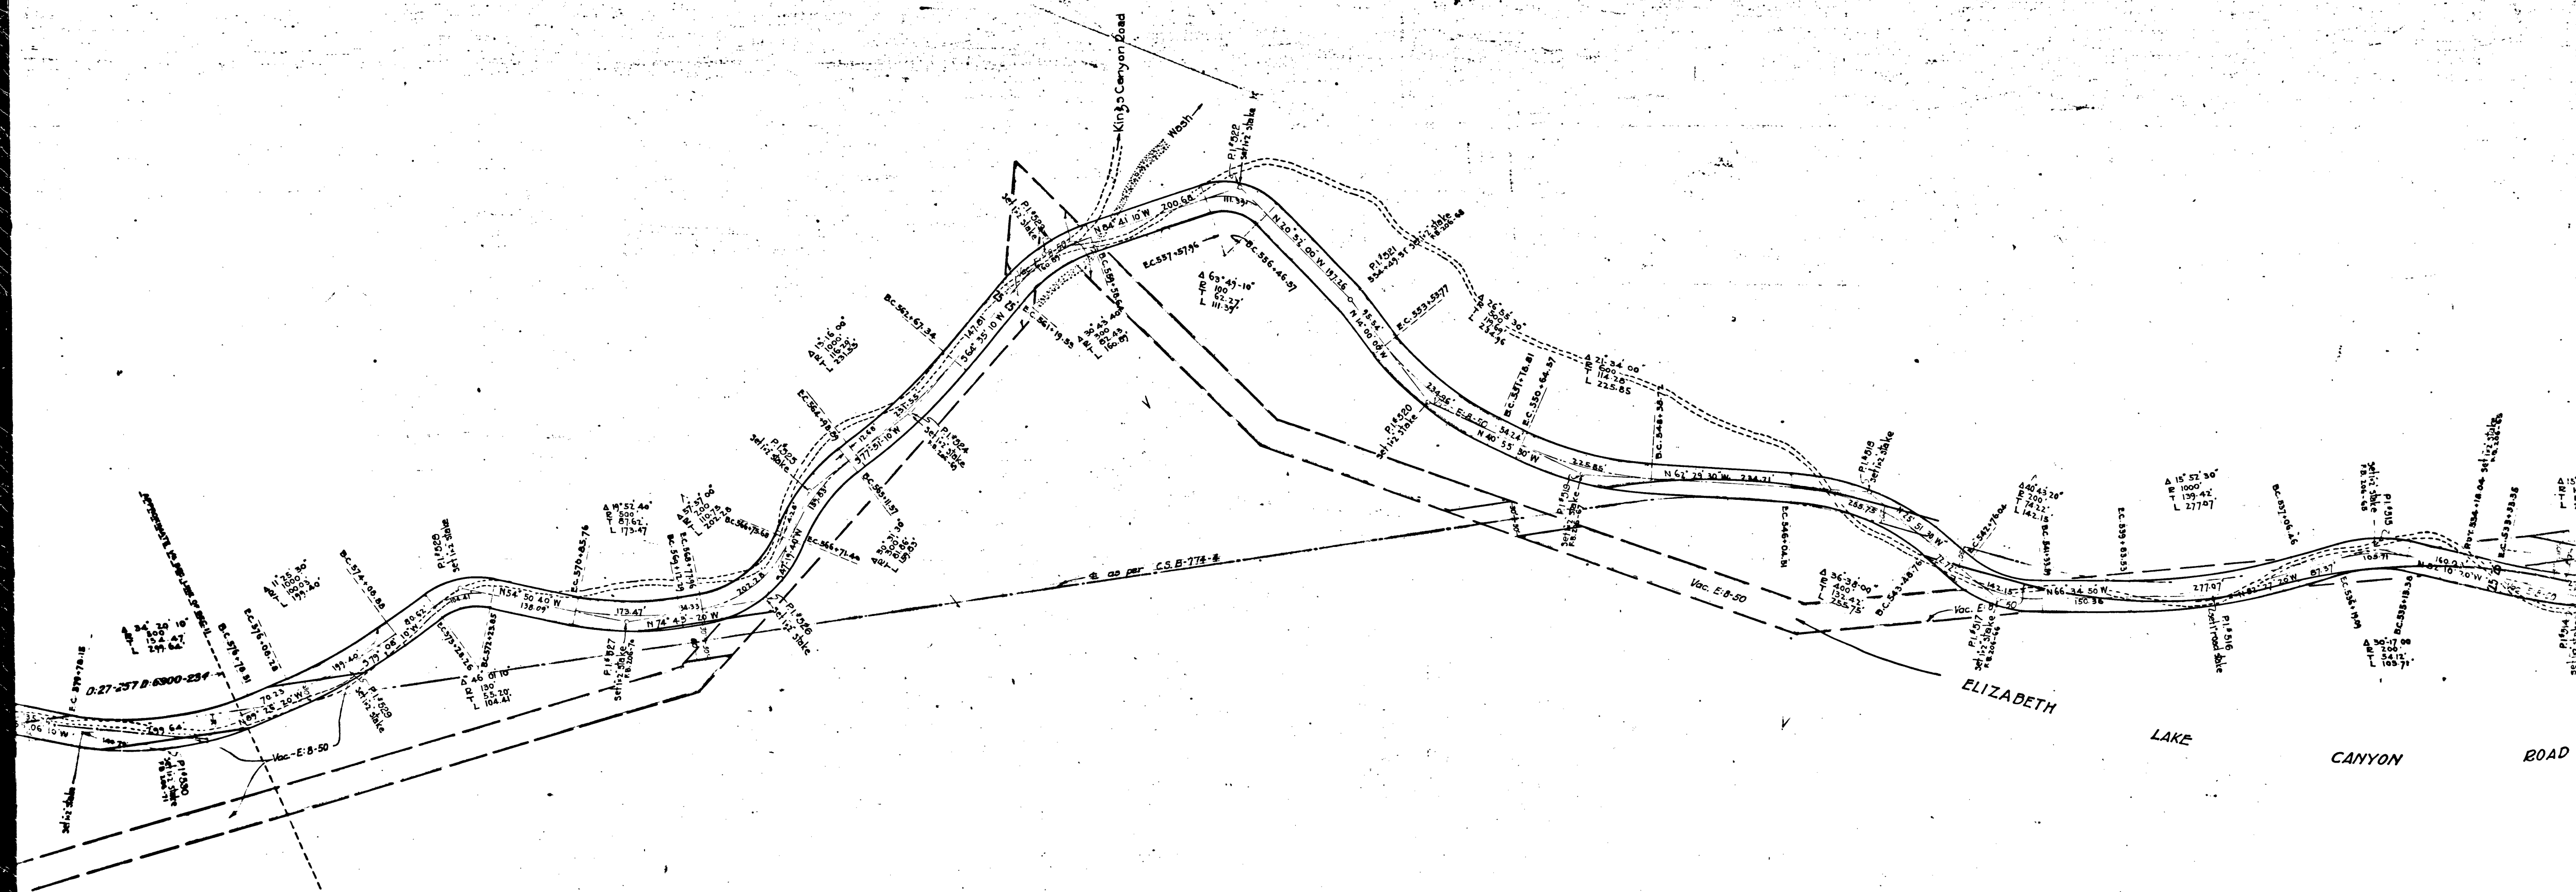

FOR RE-ALIGNMENT SEE C.S.B-774 SHT. 4


CS	8168-2
A8	OF A10

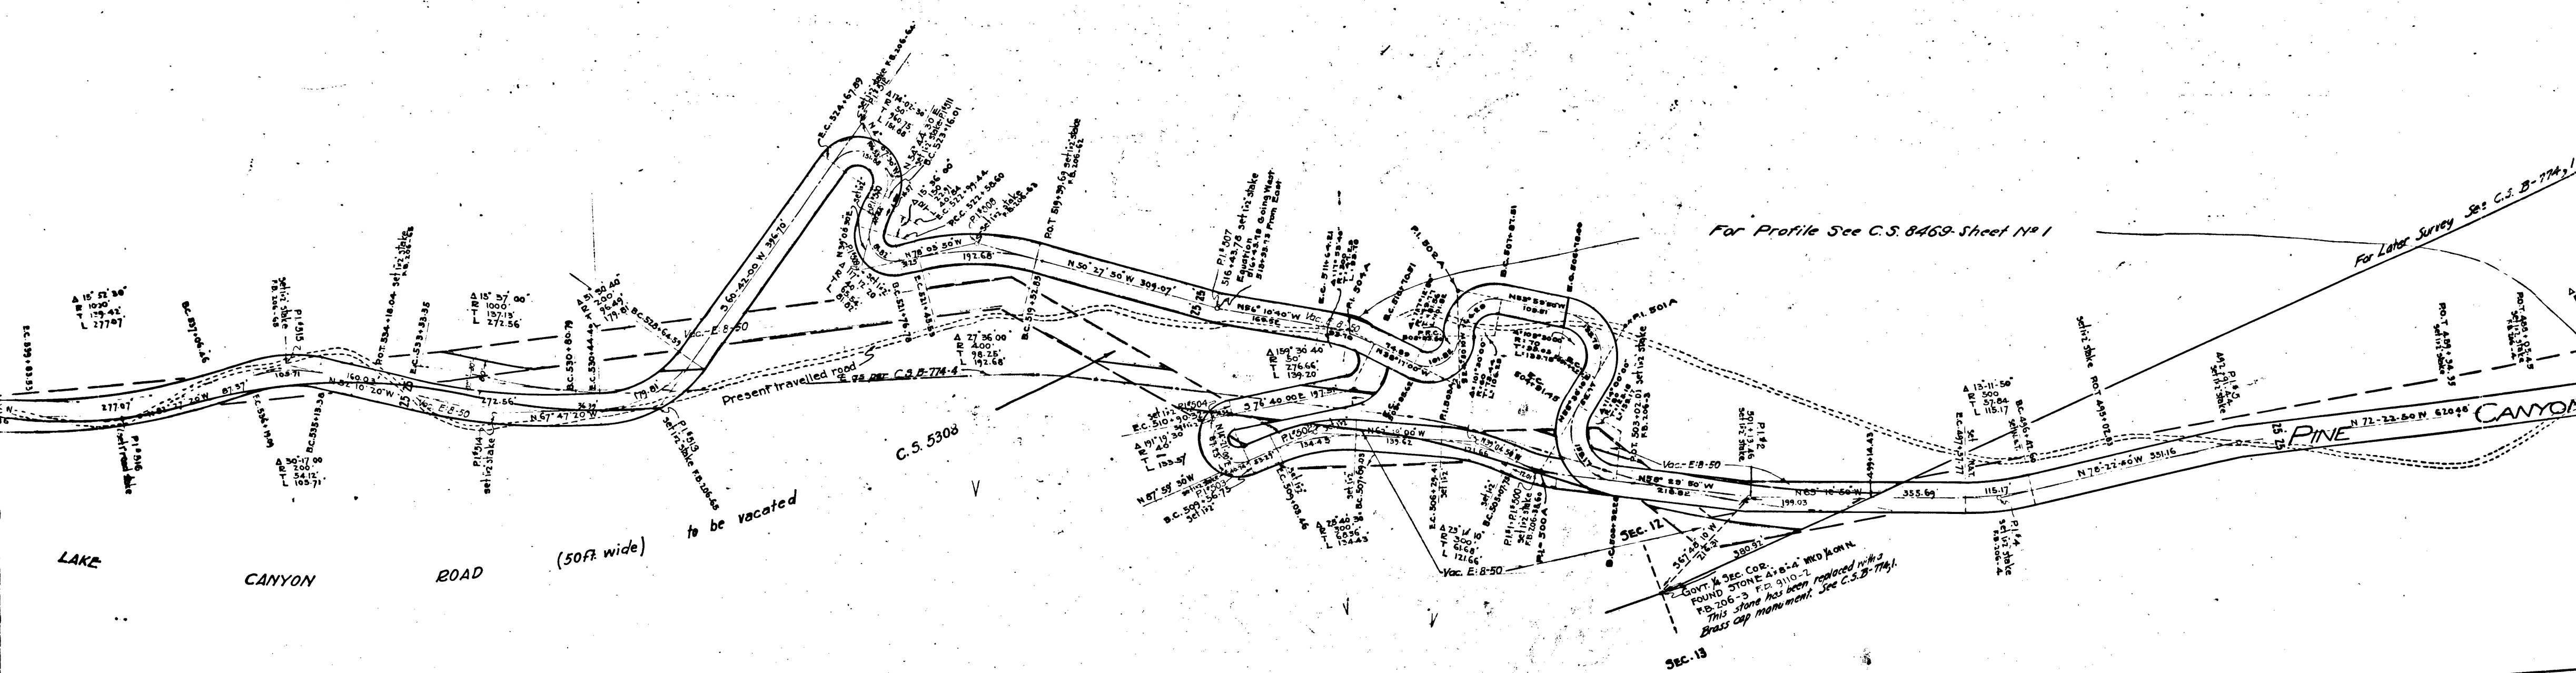

For Profile See C.S. 8469-Sheet No 1



For Later Survey See C.S. B-774-1

E-ALIGNMENT SEE C.S.B-774 SHT. 4

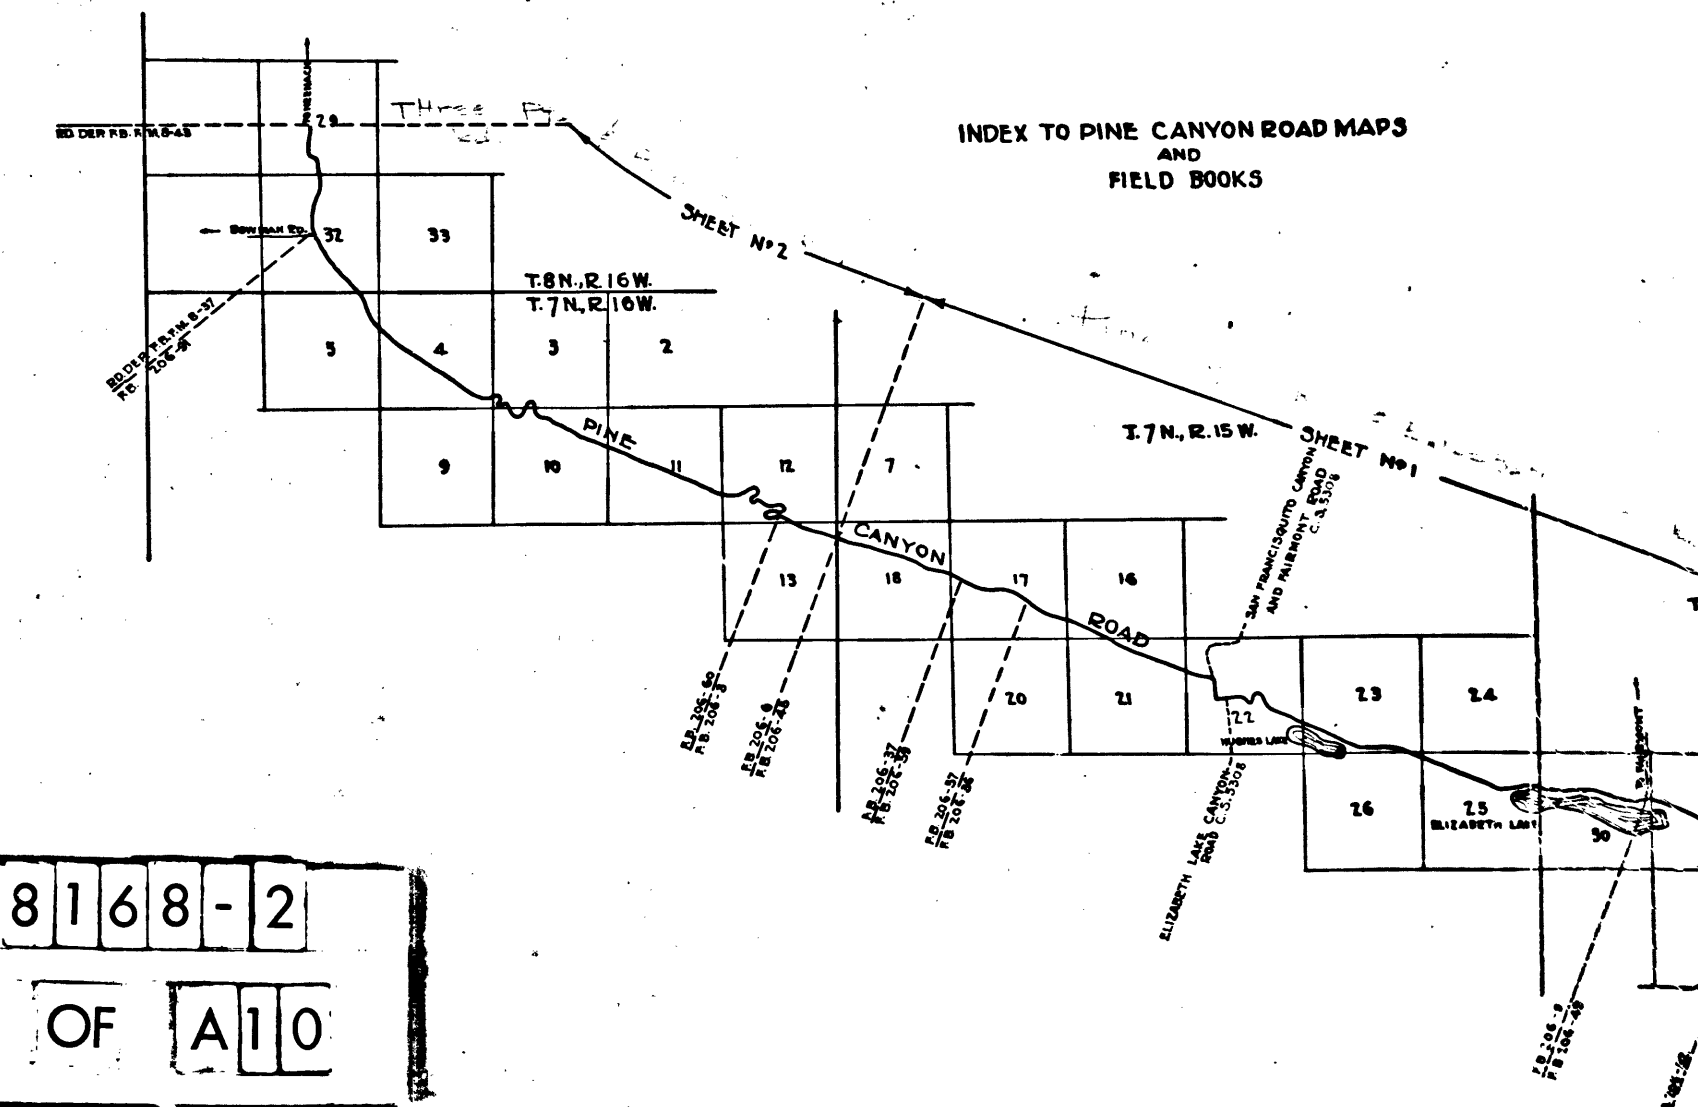

CS 8168-2
A9 OF A10

For Profile See C.S. 8469 Sheet No 1

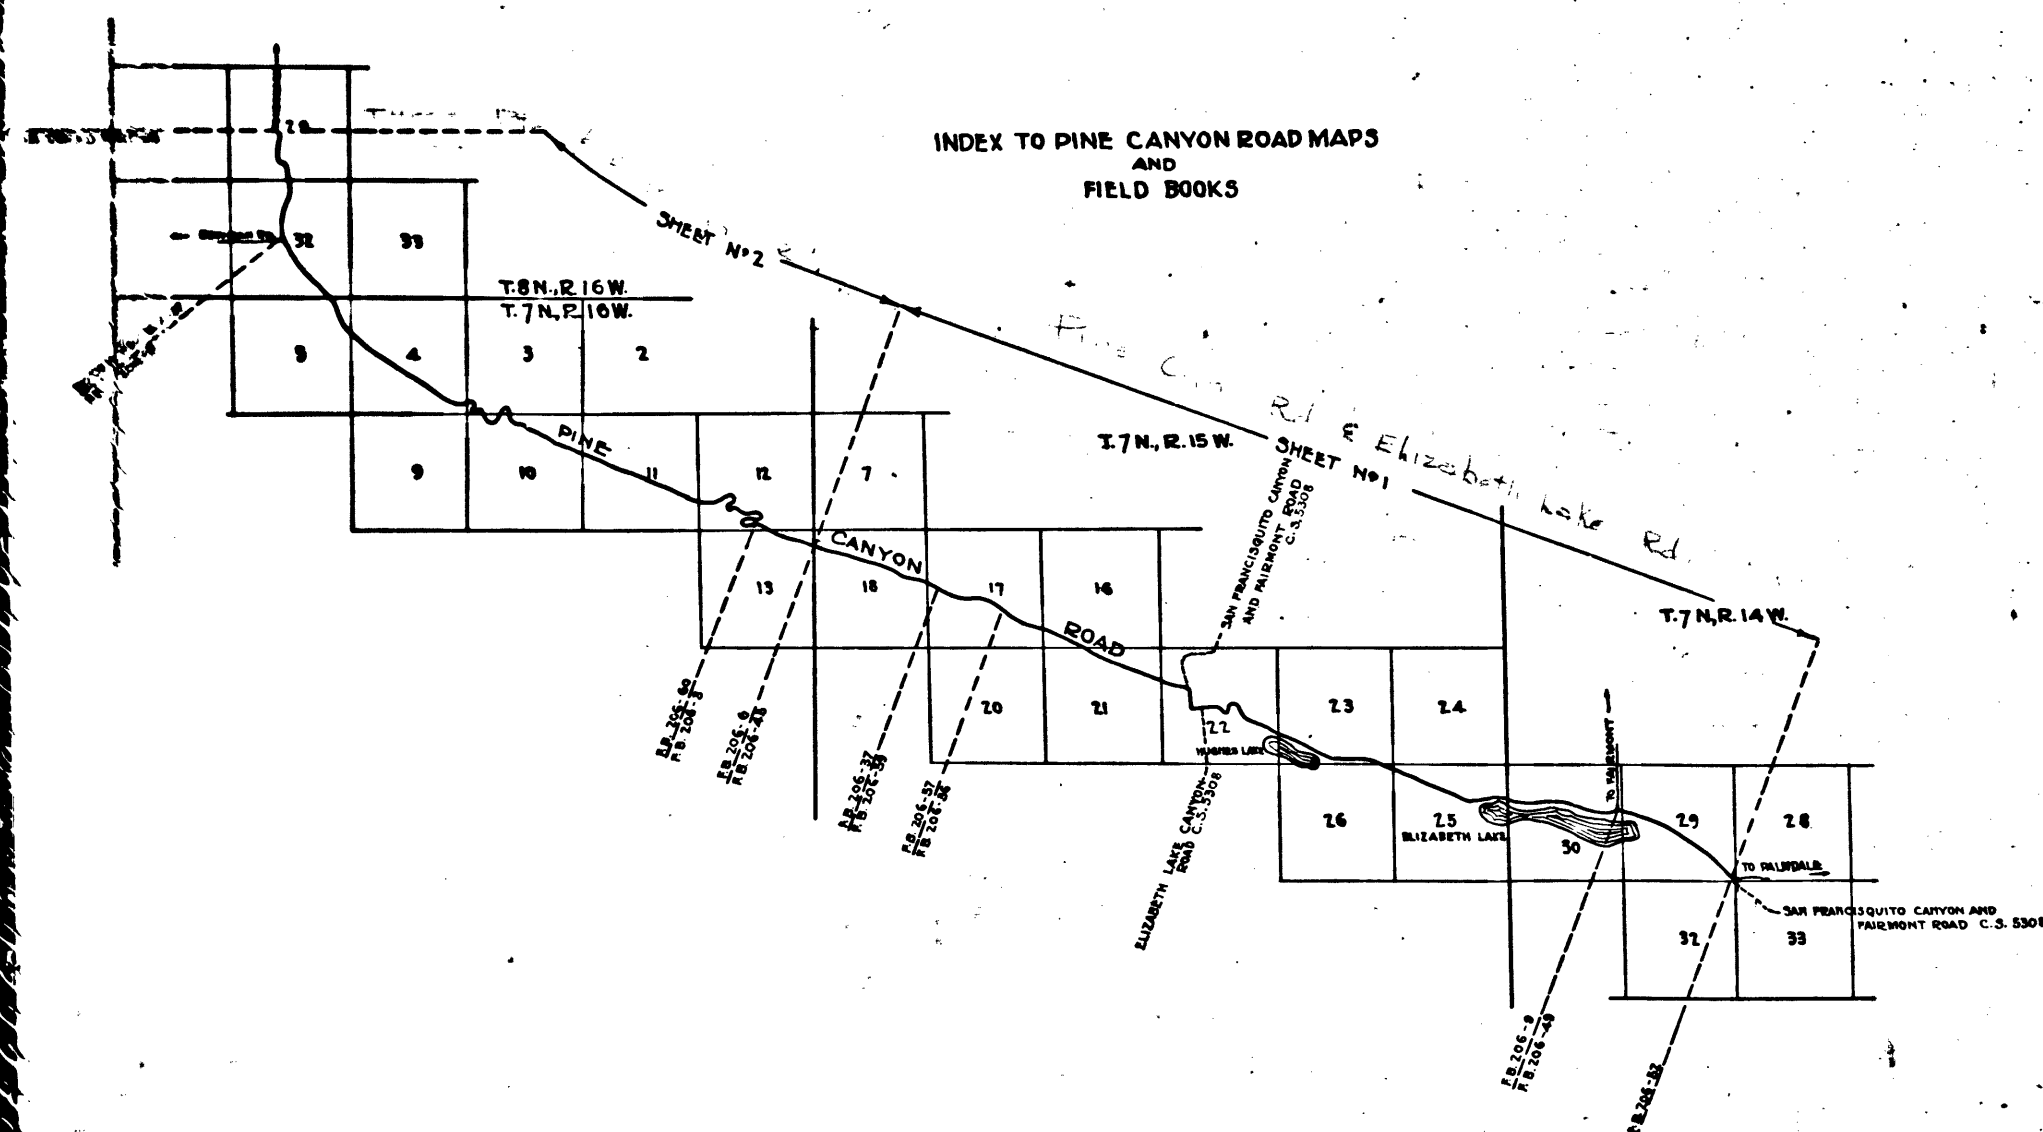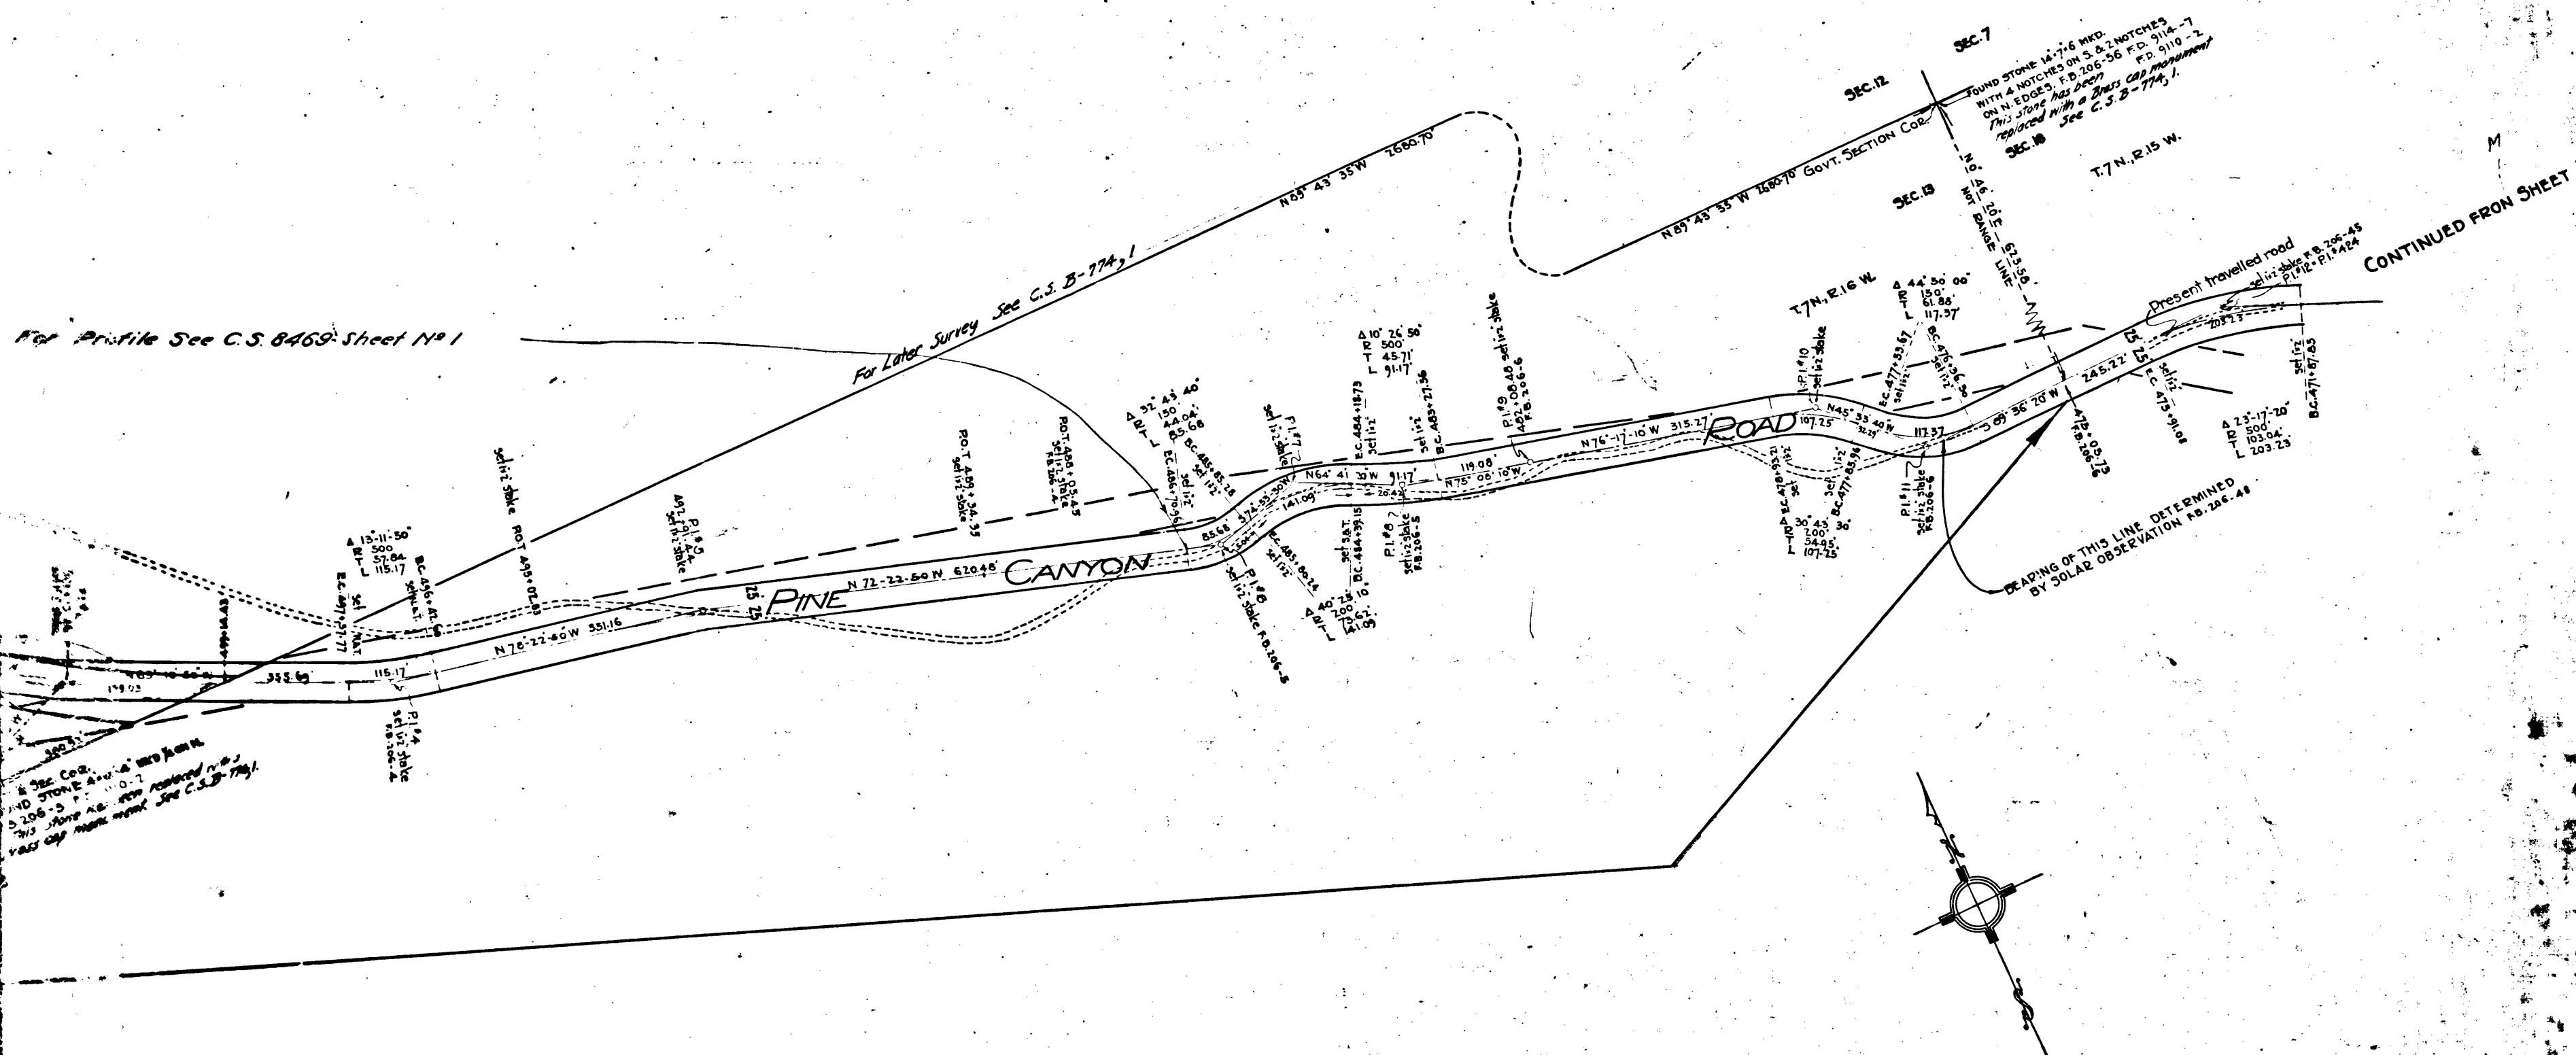

THREE POINTS RD.
MAP OF
AND
PINE CANYON ROAD
FROM
ELIZABETH LAKE TO BOWMAN ROAD
LOCATED IN
TOWNSHIPS 7 AND 8 NORTH RANGES 14, 15 AND 16 WEST
COUNTY SURVEYORS MAP NO 8168
SHEET 2 OF 2 SHEETS
ALFRED JONES ACTING COUNTY SURVEYOR
SURVEYED JUNE 11 TO AUG. 13, 1918
SCALE 1"=100'

Surveyed under Instructions of the Board of Supervisors per Order dated May 27, 1918
Bearings based on Solar Observation taken at West line of Sec. 18, T. 7N., R. 15W., F.B. 206-48

Field Book 206 pages 149-154 and 155-178
Surveyed by Comly
Plotted by Doan
Checked by Neary

Por. Pine Canyon Rd. changed to 265th St West - D: 49-135
Elizabeth Lake - Pine Canyon Rd. - D: 49-156

CS 8168-2
A10 OF A10