


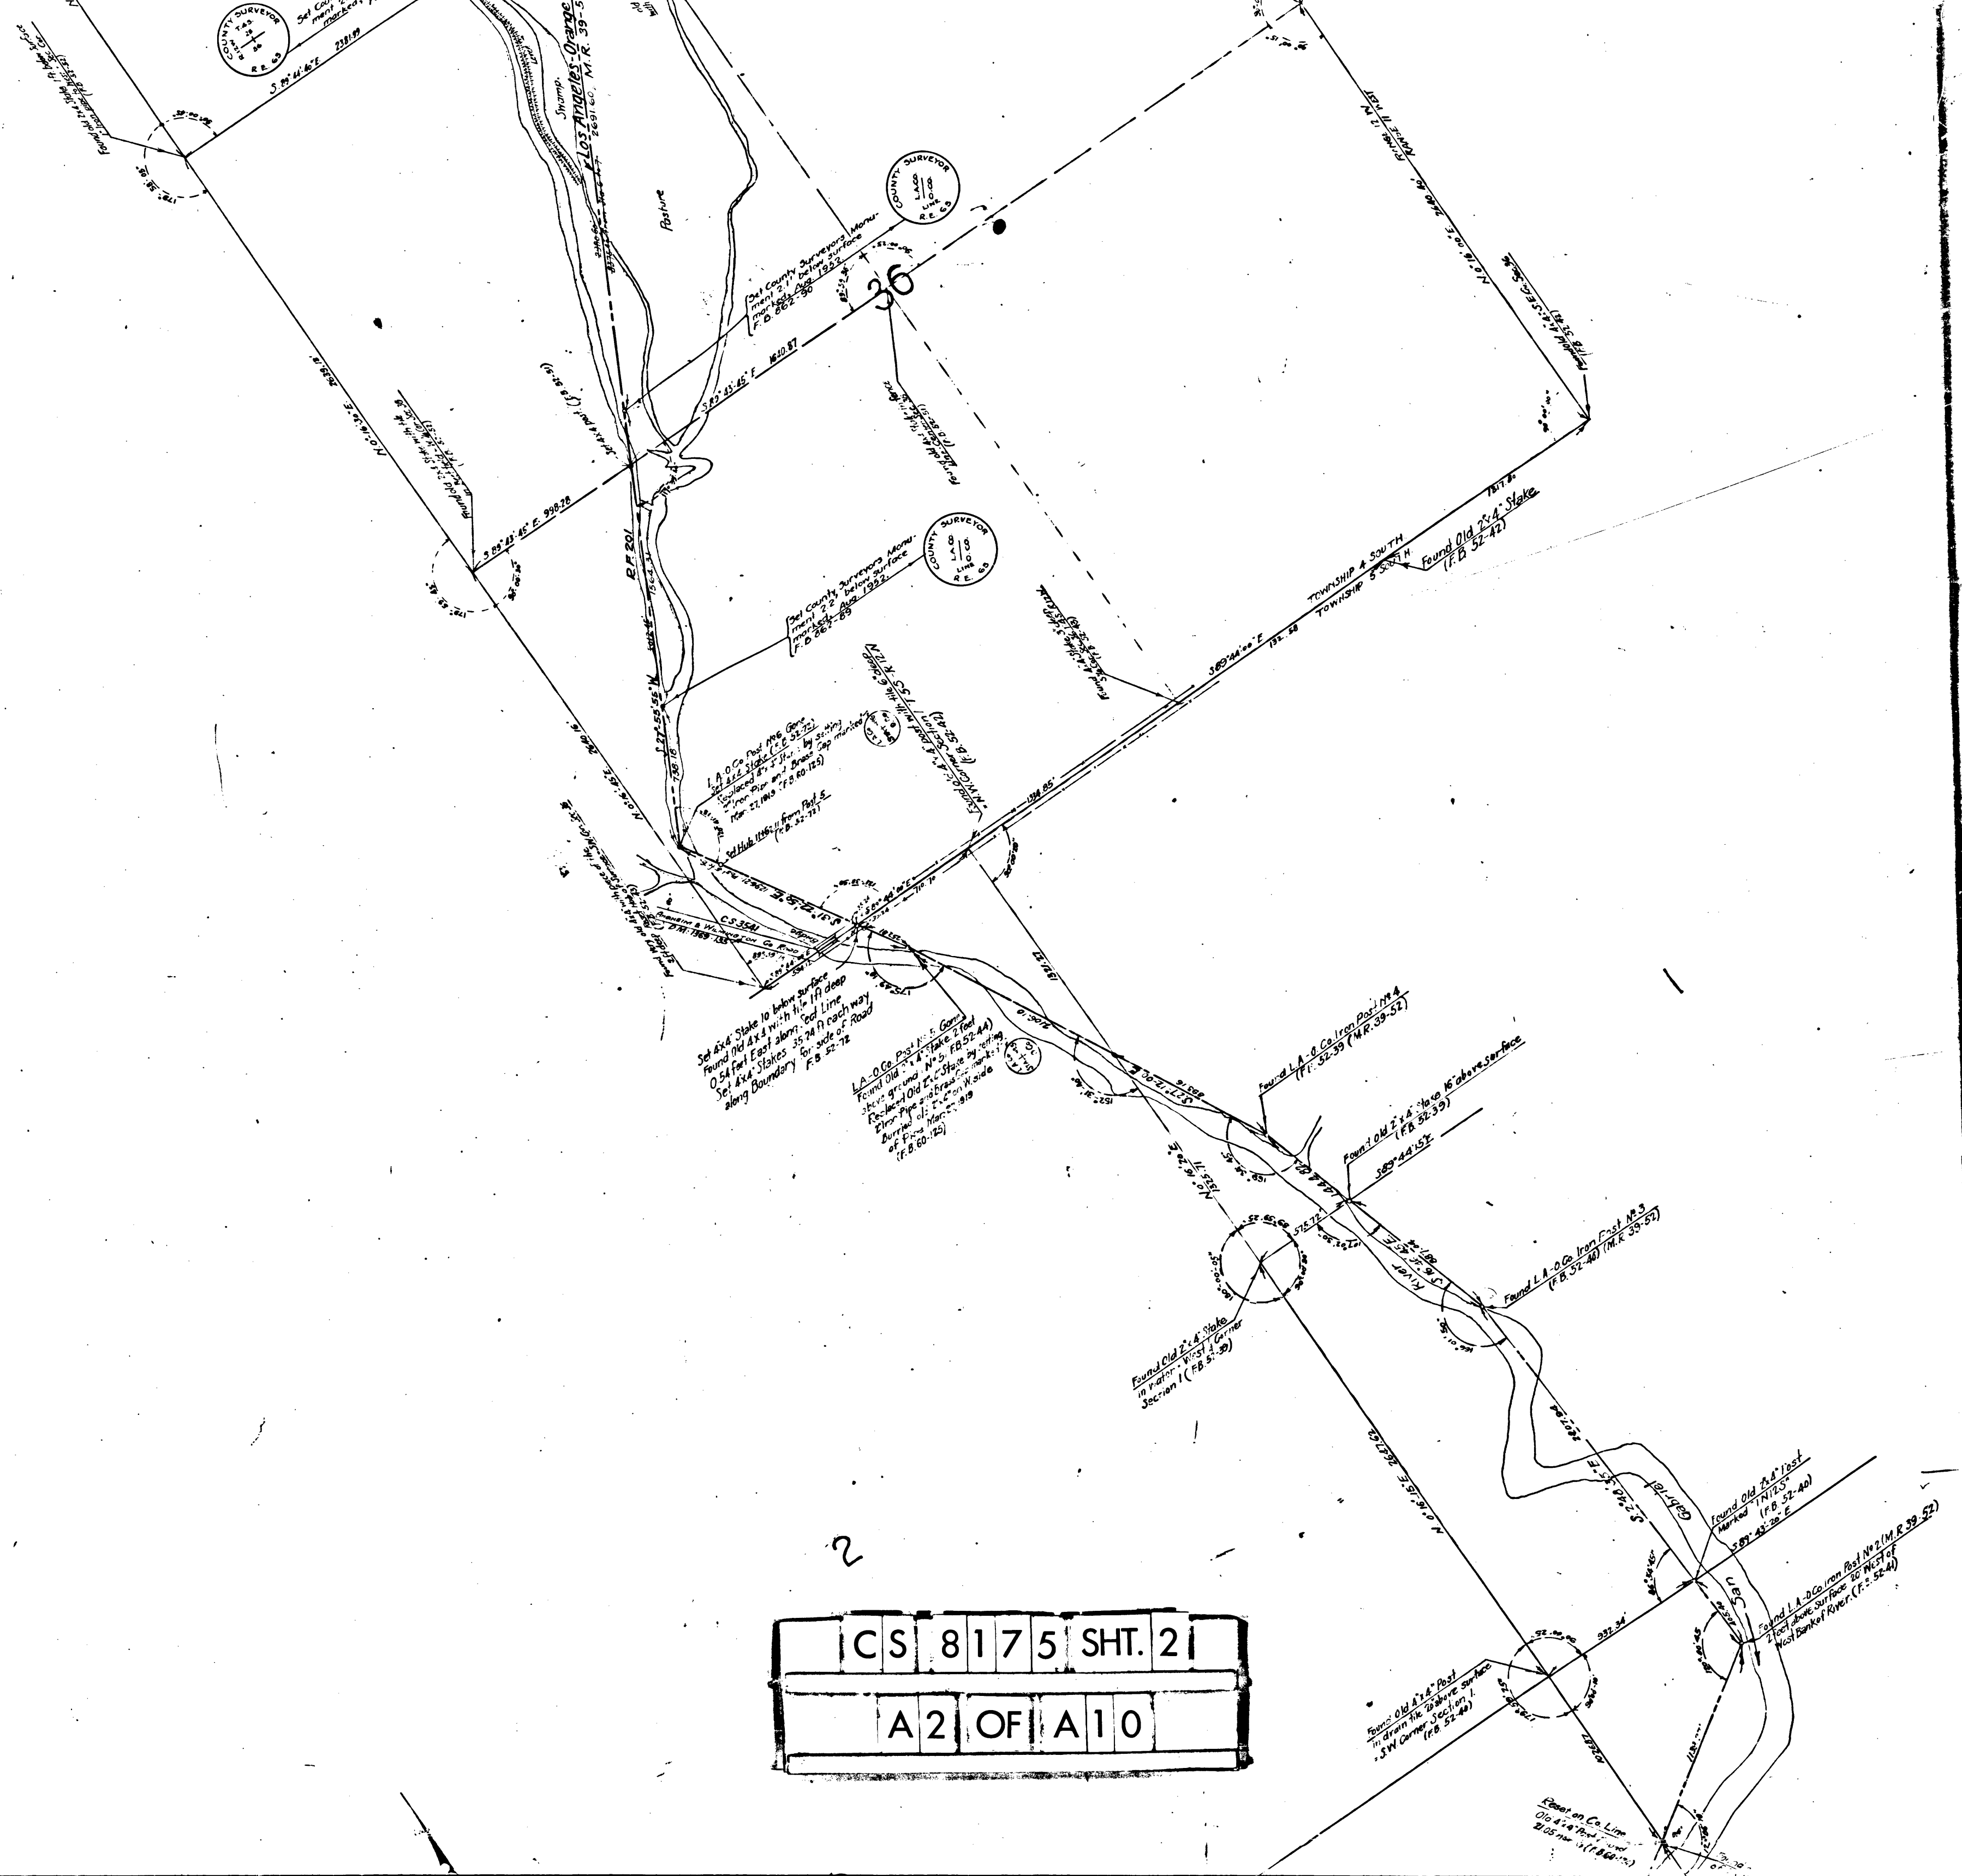


2

CS	8	1	7	5	SHT. 2
A	2	OF	A	10	

RANCHO LOS ALAMITOS

PAT. 1-460

C.F. 228
C.F. 228 1/2
C.S. 6282
D.M. 700-138-141
D.M. 4046-240

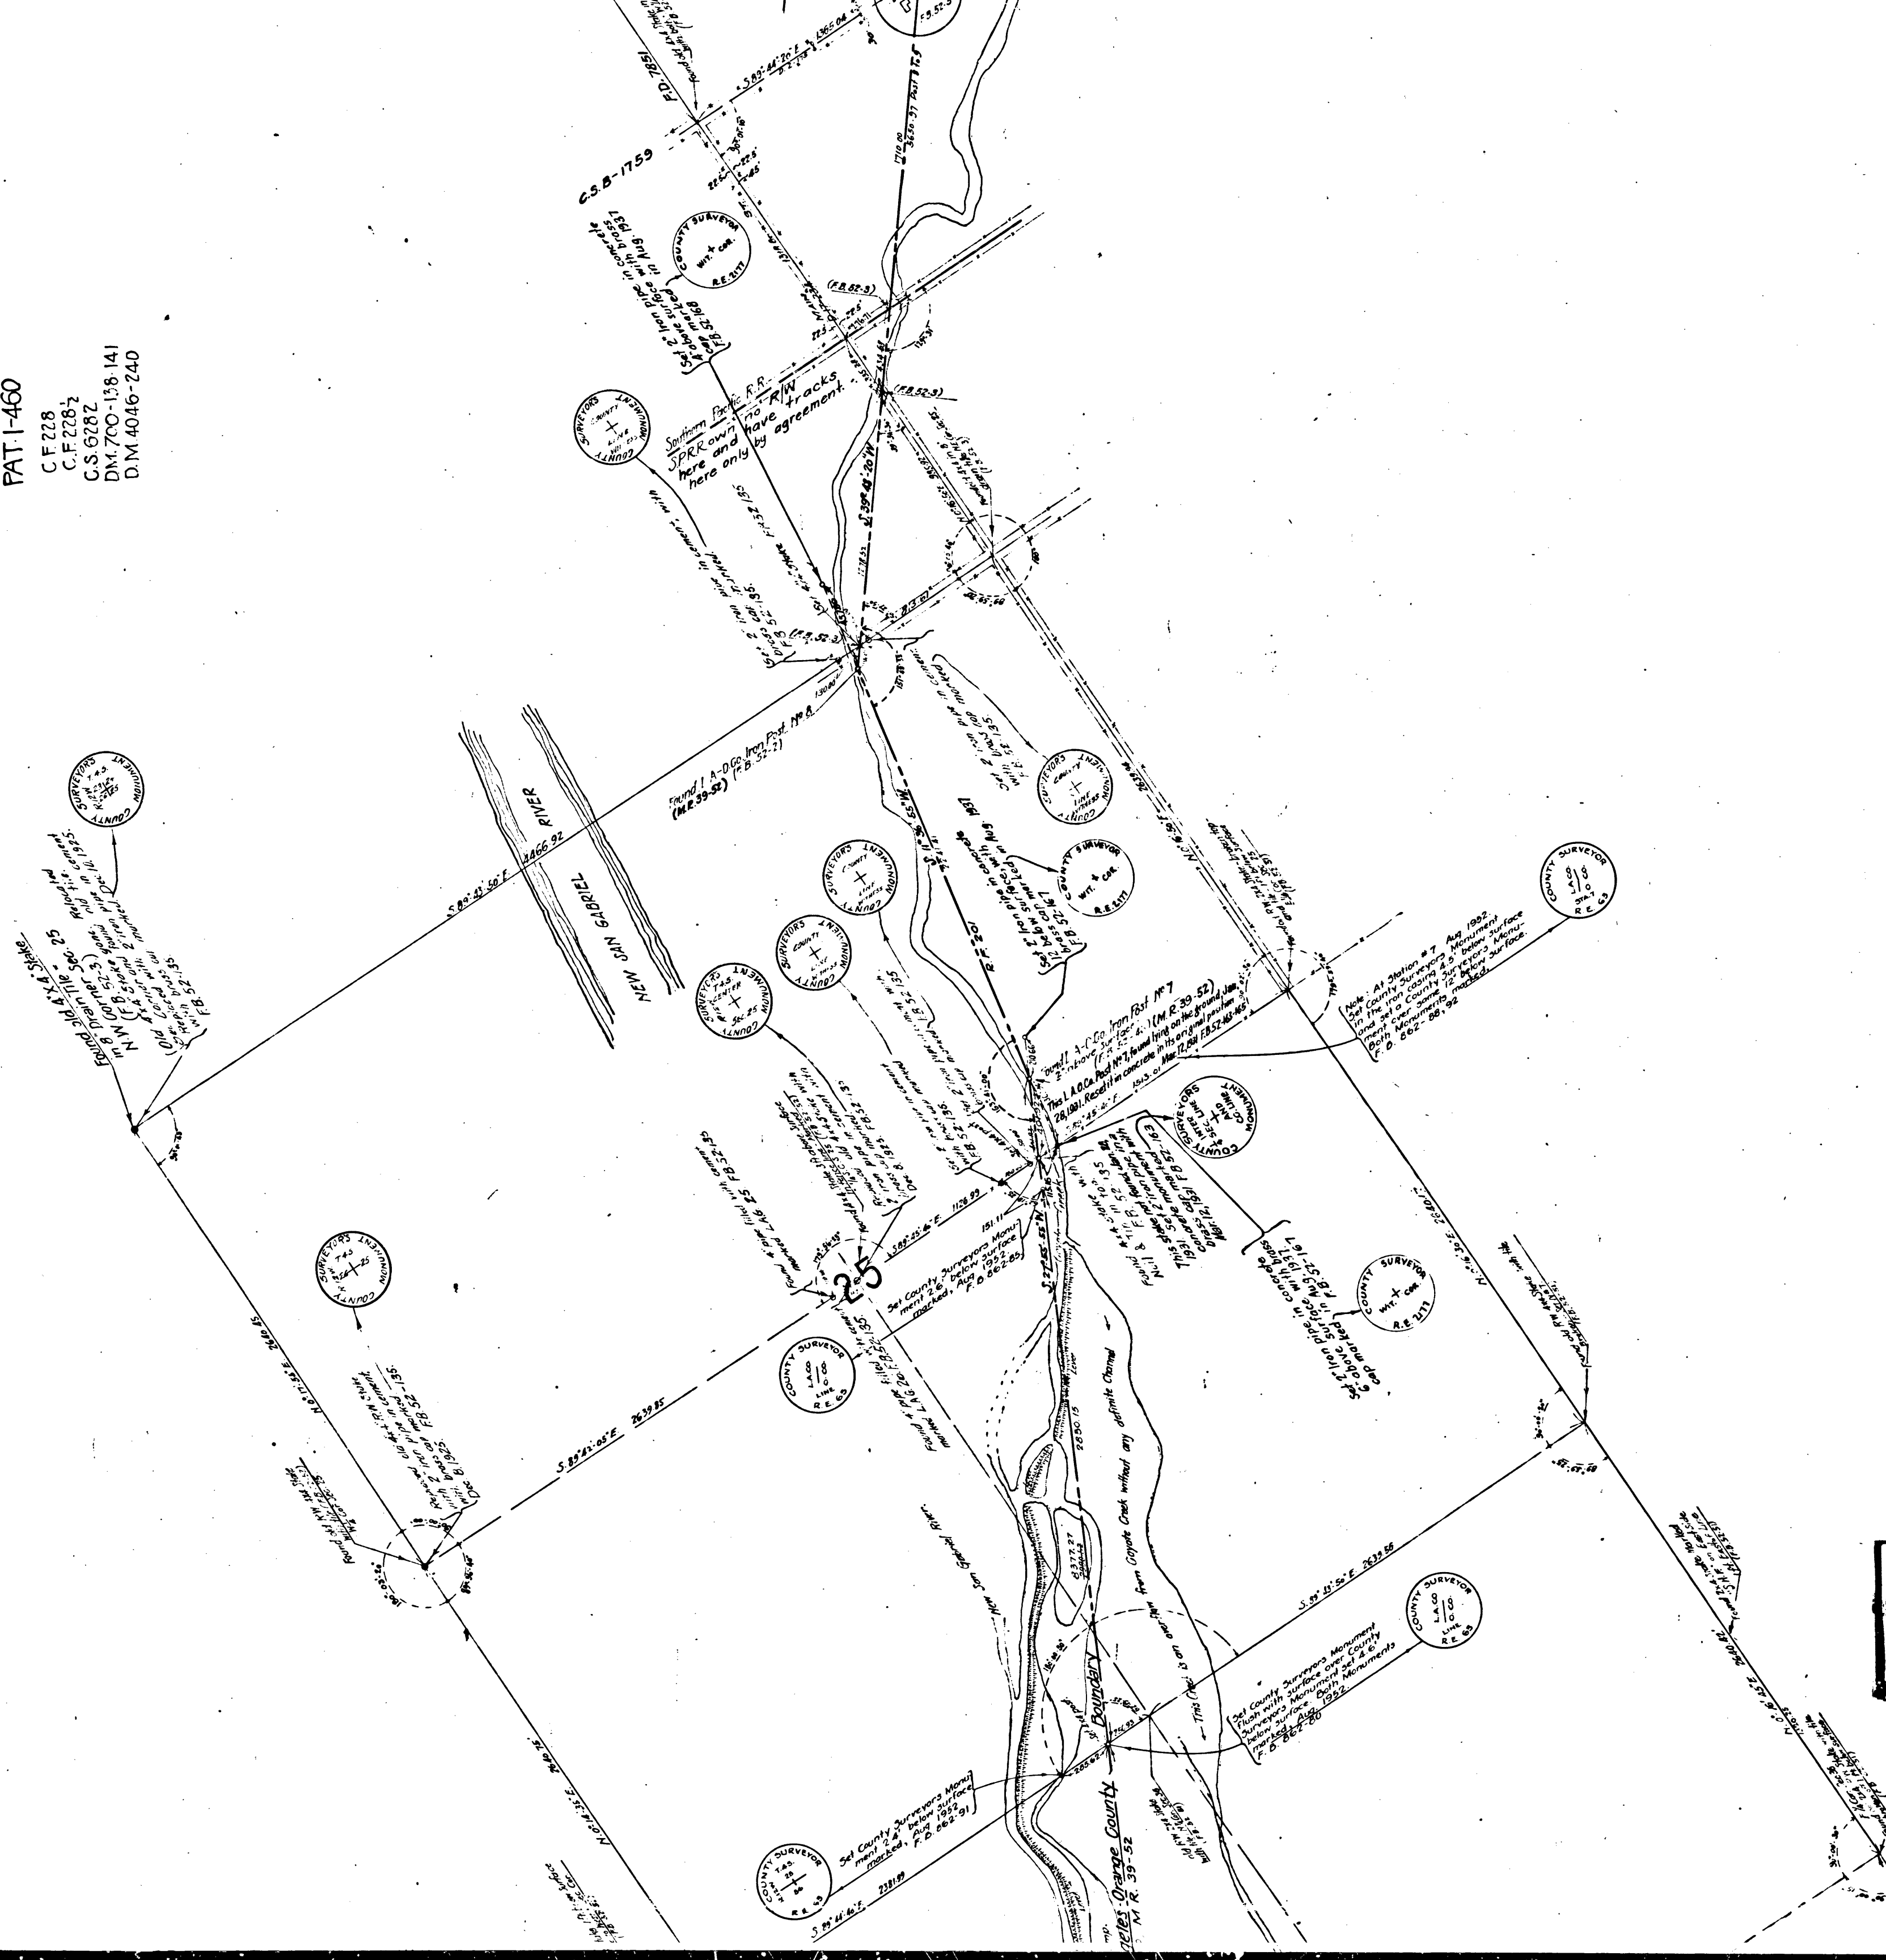



C	S	8	1	7	5	SHT. 2
A	3	O	F	A	1	0

RANCHO LOS COYOTES

PAT. 1-493
F.M. 16282
F.M. 15313

MITOS

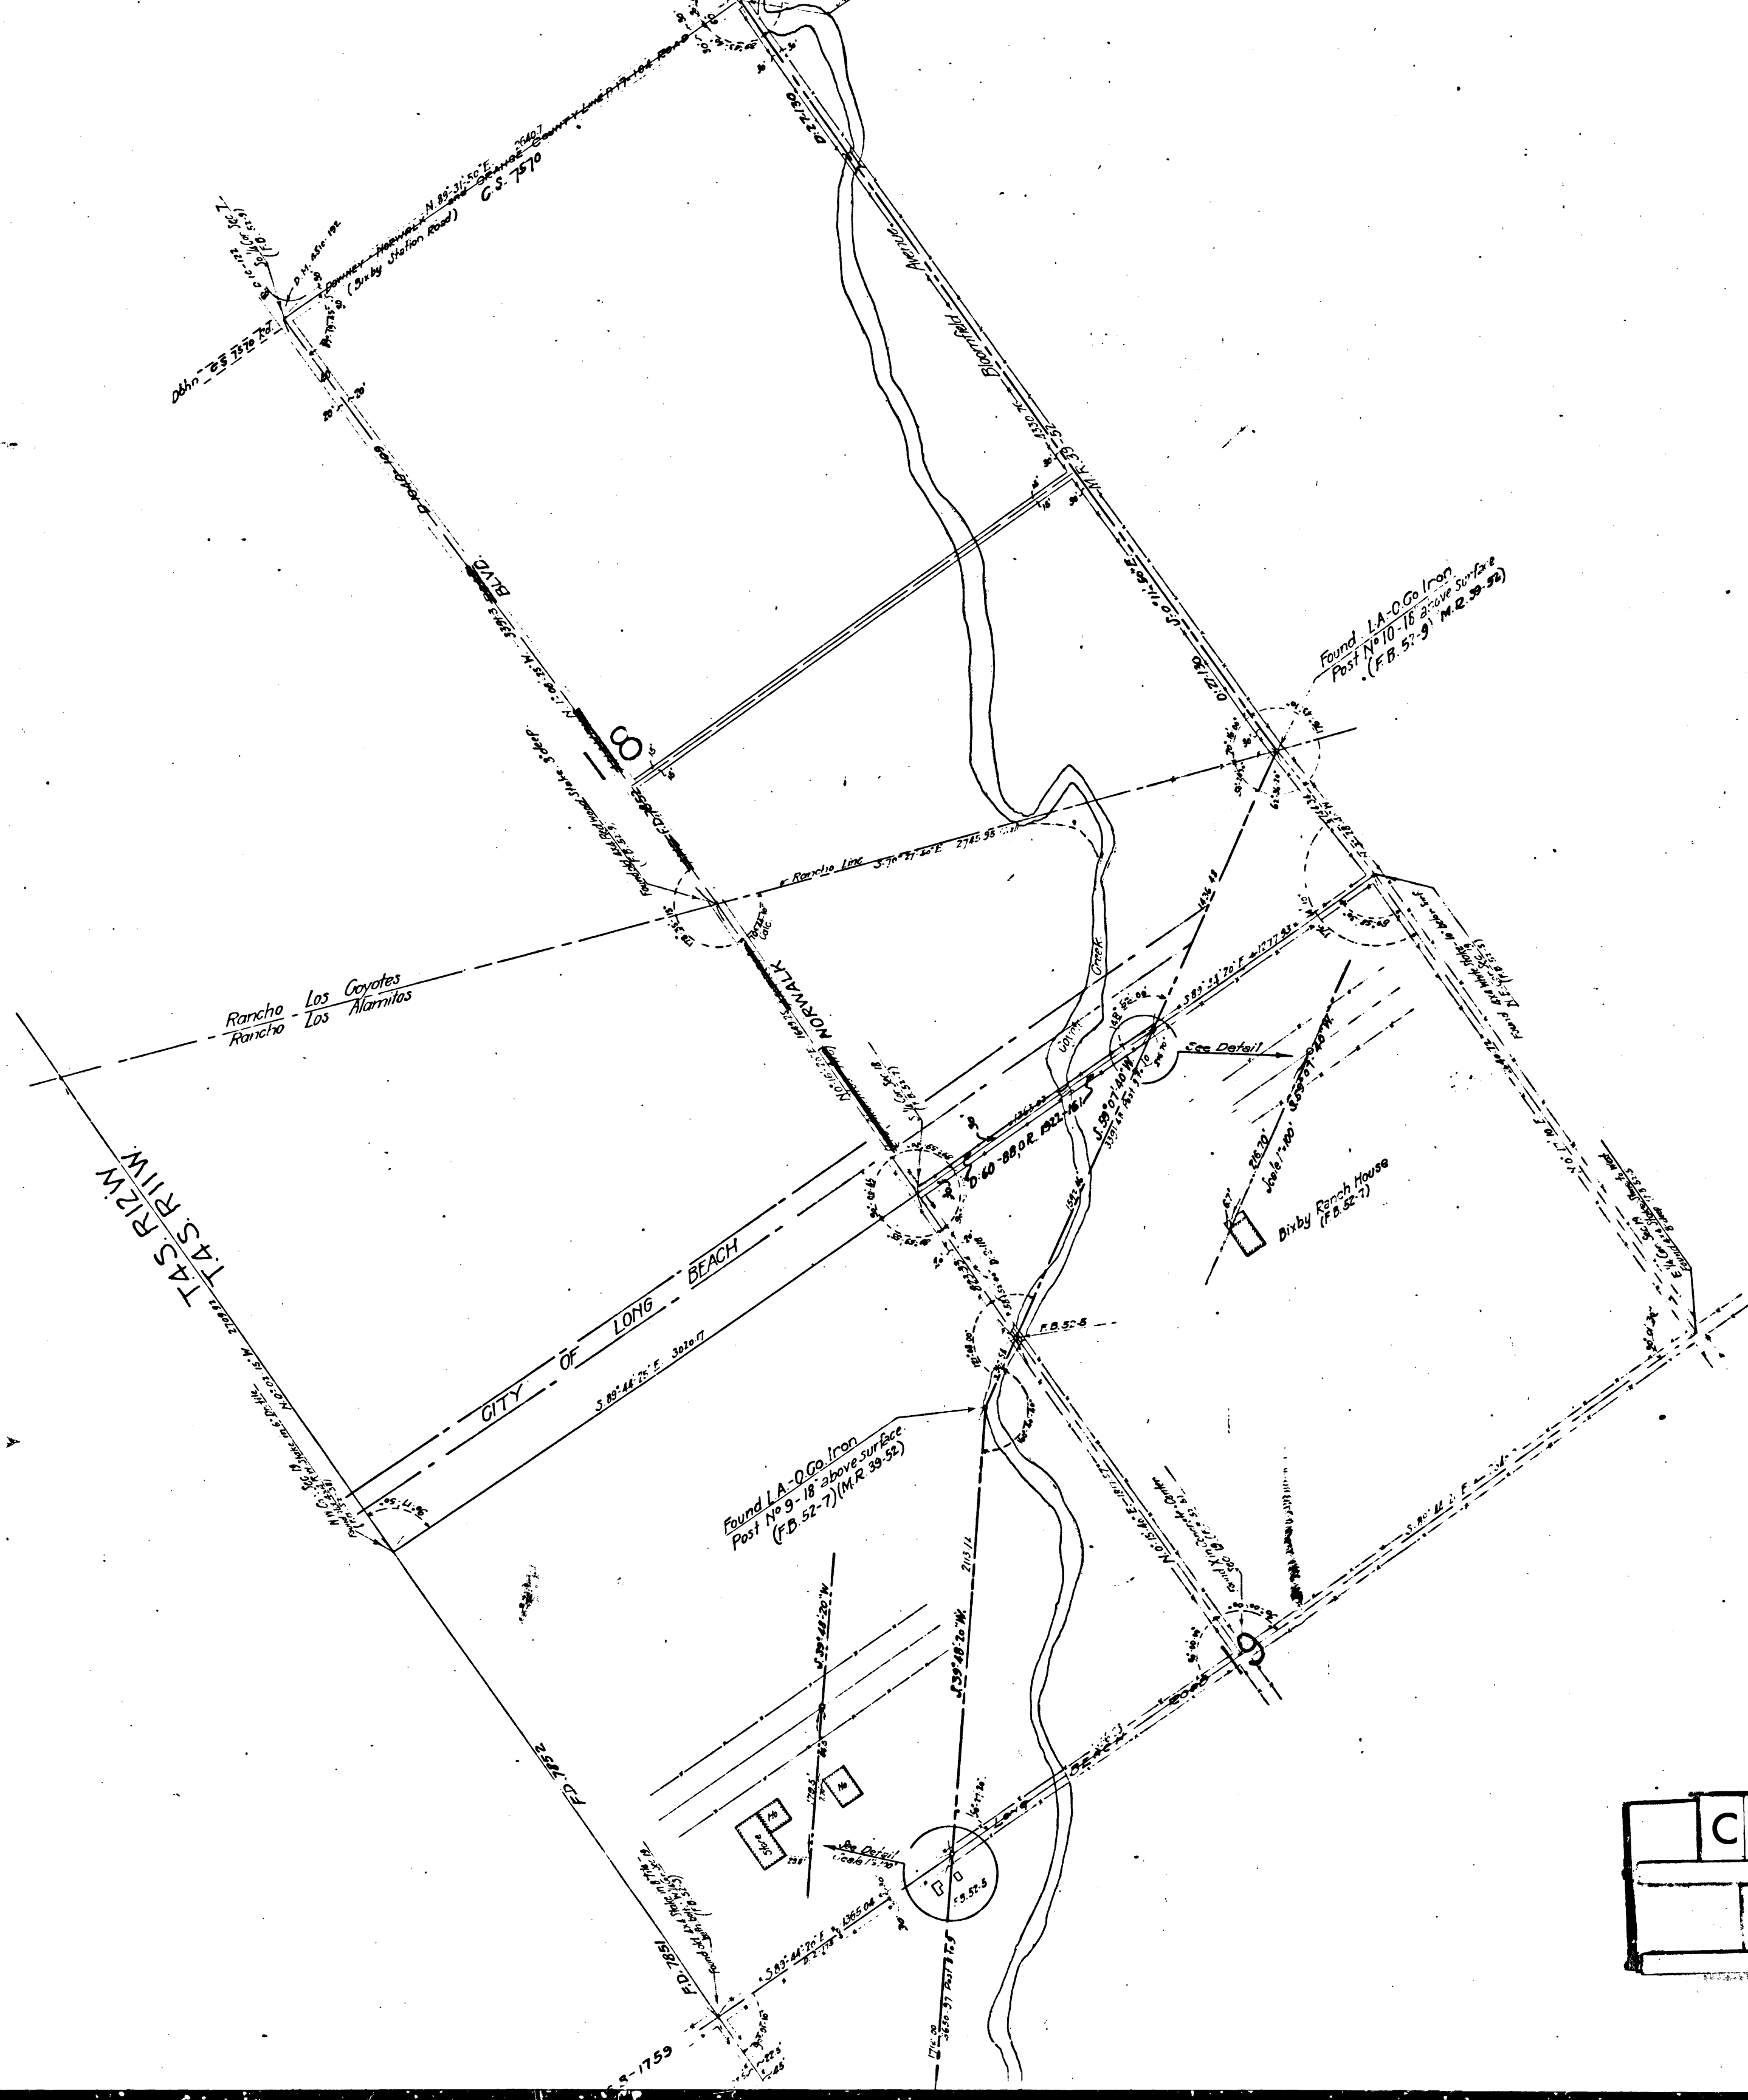

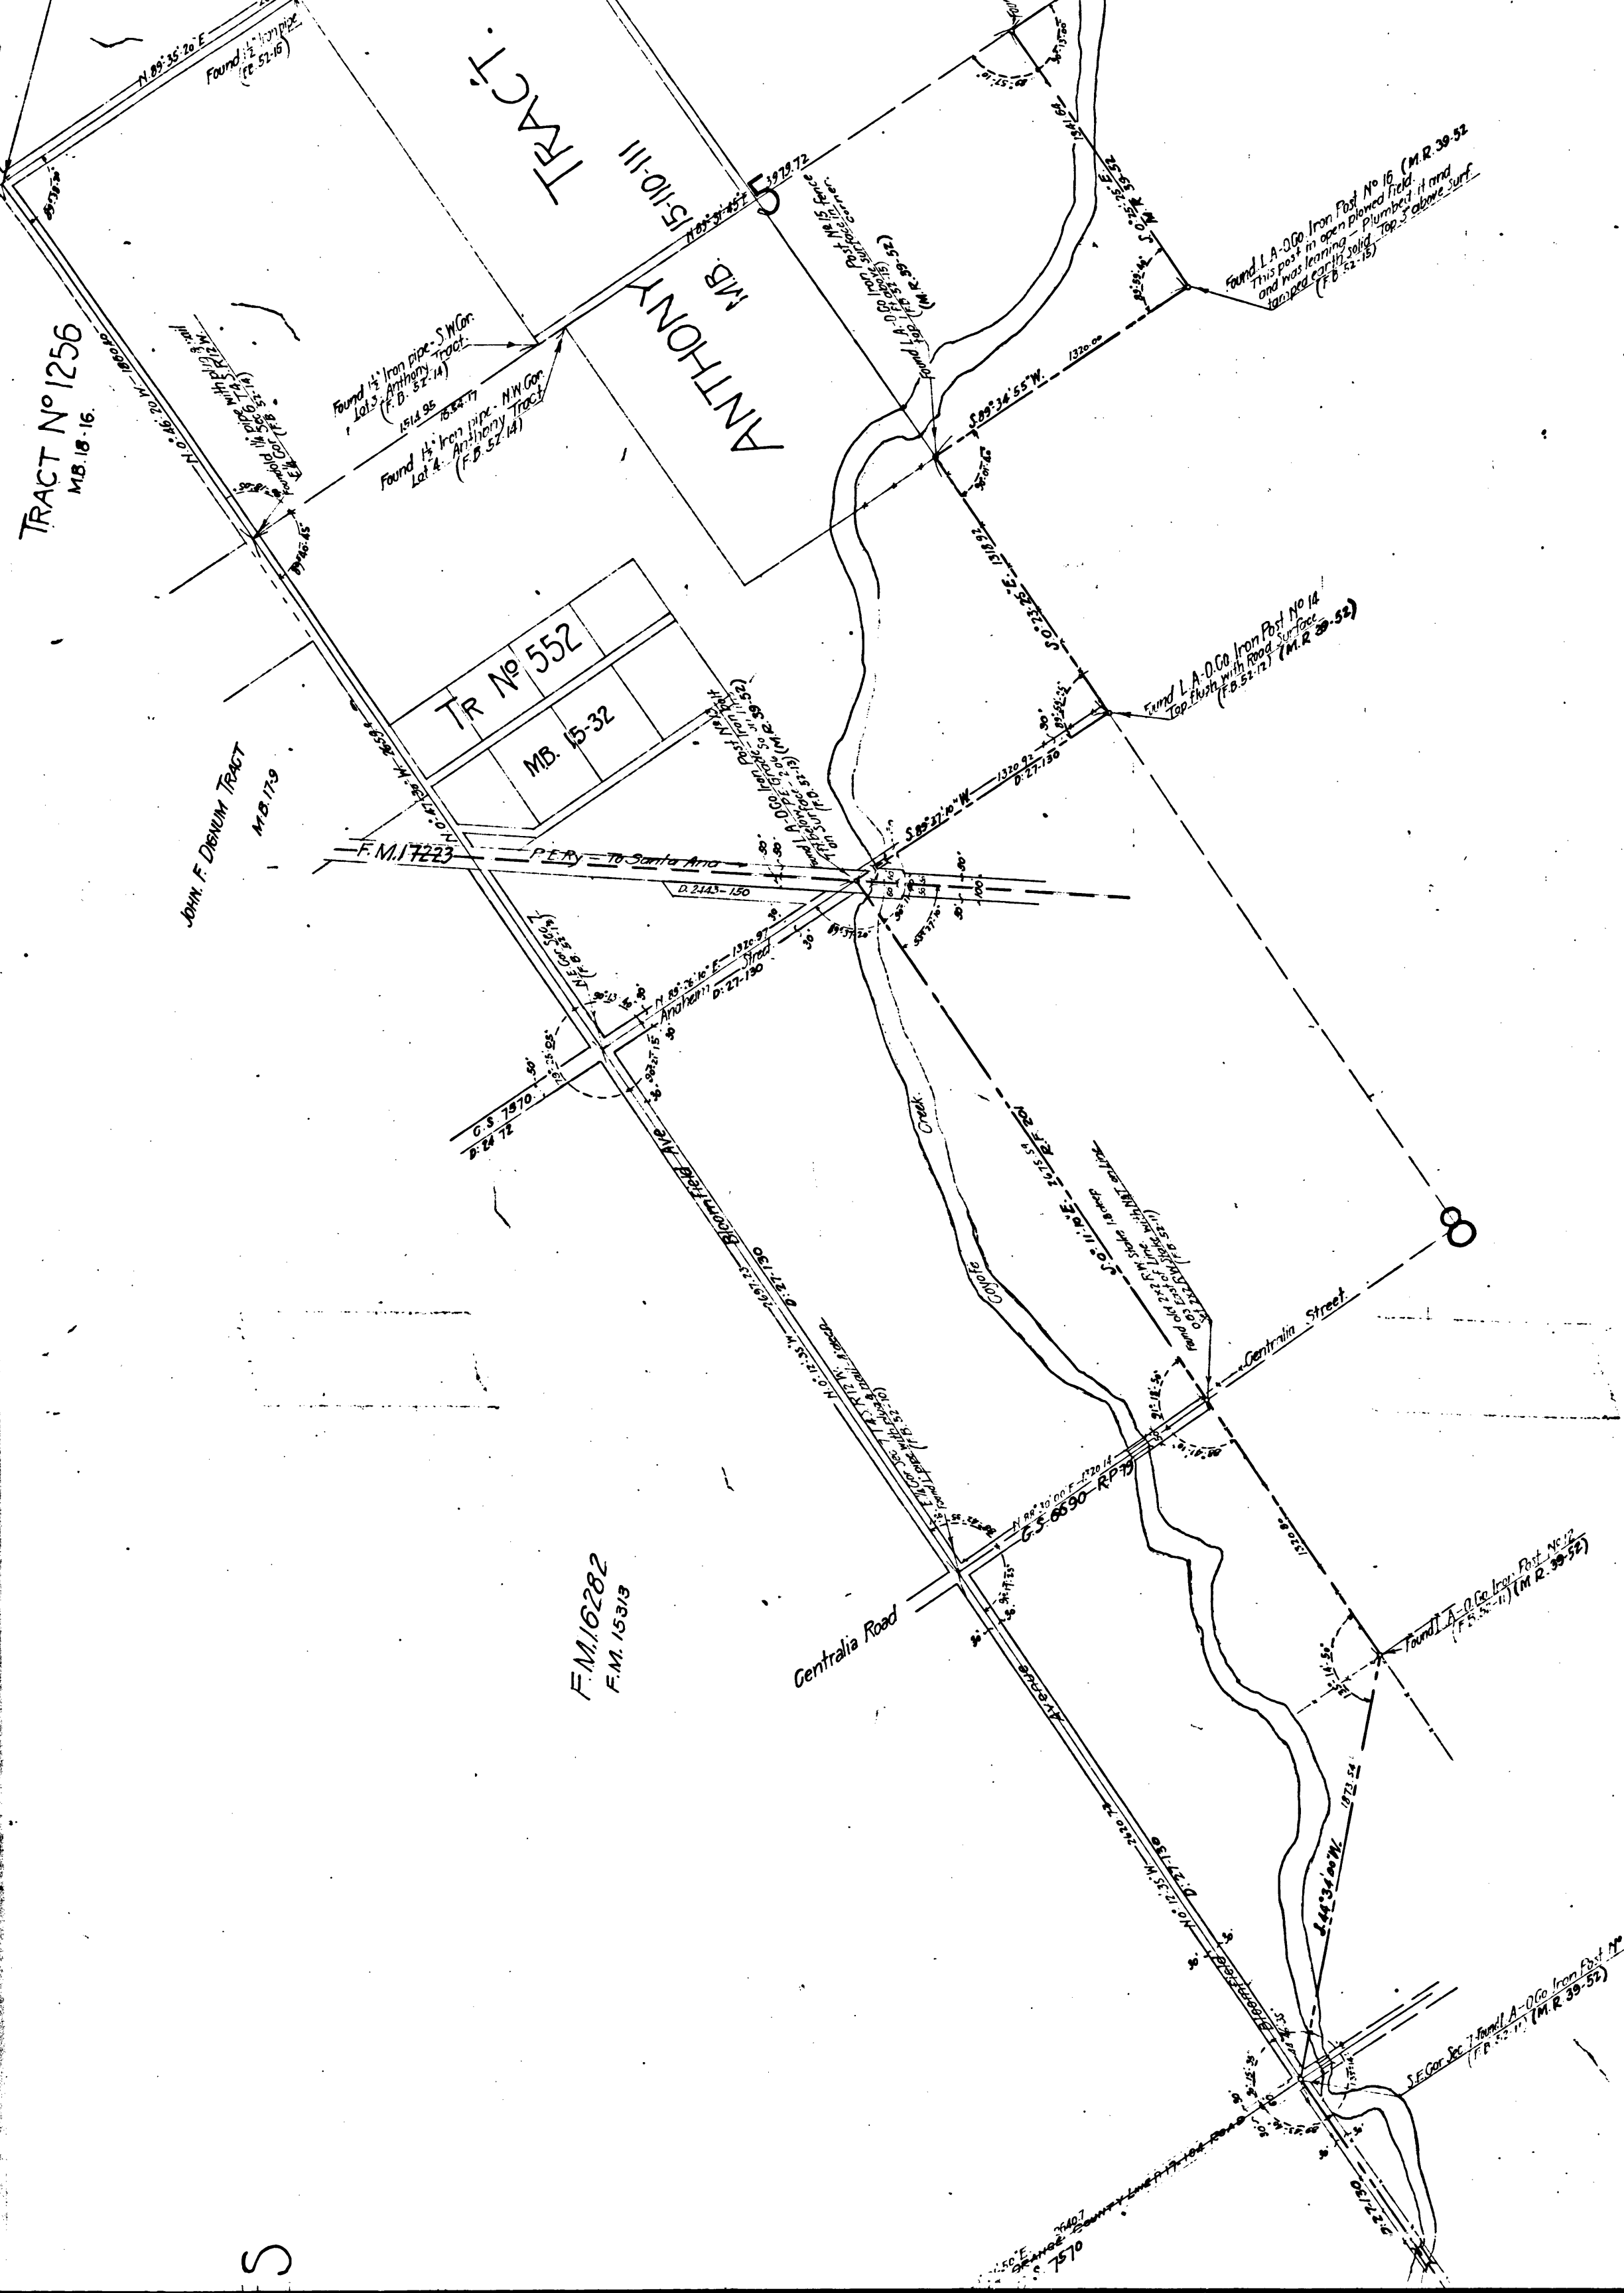

CS	8	1	7	5	SHT.	2
A	5	OF	A	10		

Found Spike in
old 4x4 RW Stake
1' deep (52-17)

F.M. 16282

Found 1/2" Iron Post
(F.B. 52-16)

F.D. 2852

TRACT

1st Street

Found 1/2" Iron Post No 18
(F.B. 52-15)


Found 1/2" Iron Post No 20
(F.B. 52-17)

Found old Redwood Stake
1 foot deep - So 3' corner - Sec 33
(F.B. 52-17)

Found 1/2" Iron Post No 22
(F.B. 52-18) (M.R. 39-52)

CS	8175	SHT. 2
A 6	OF	A 101

28

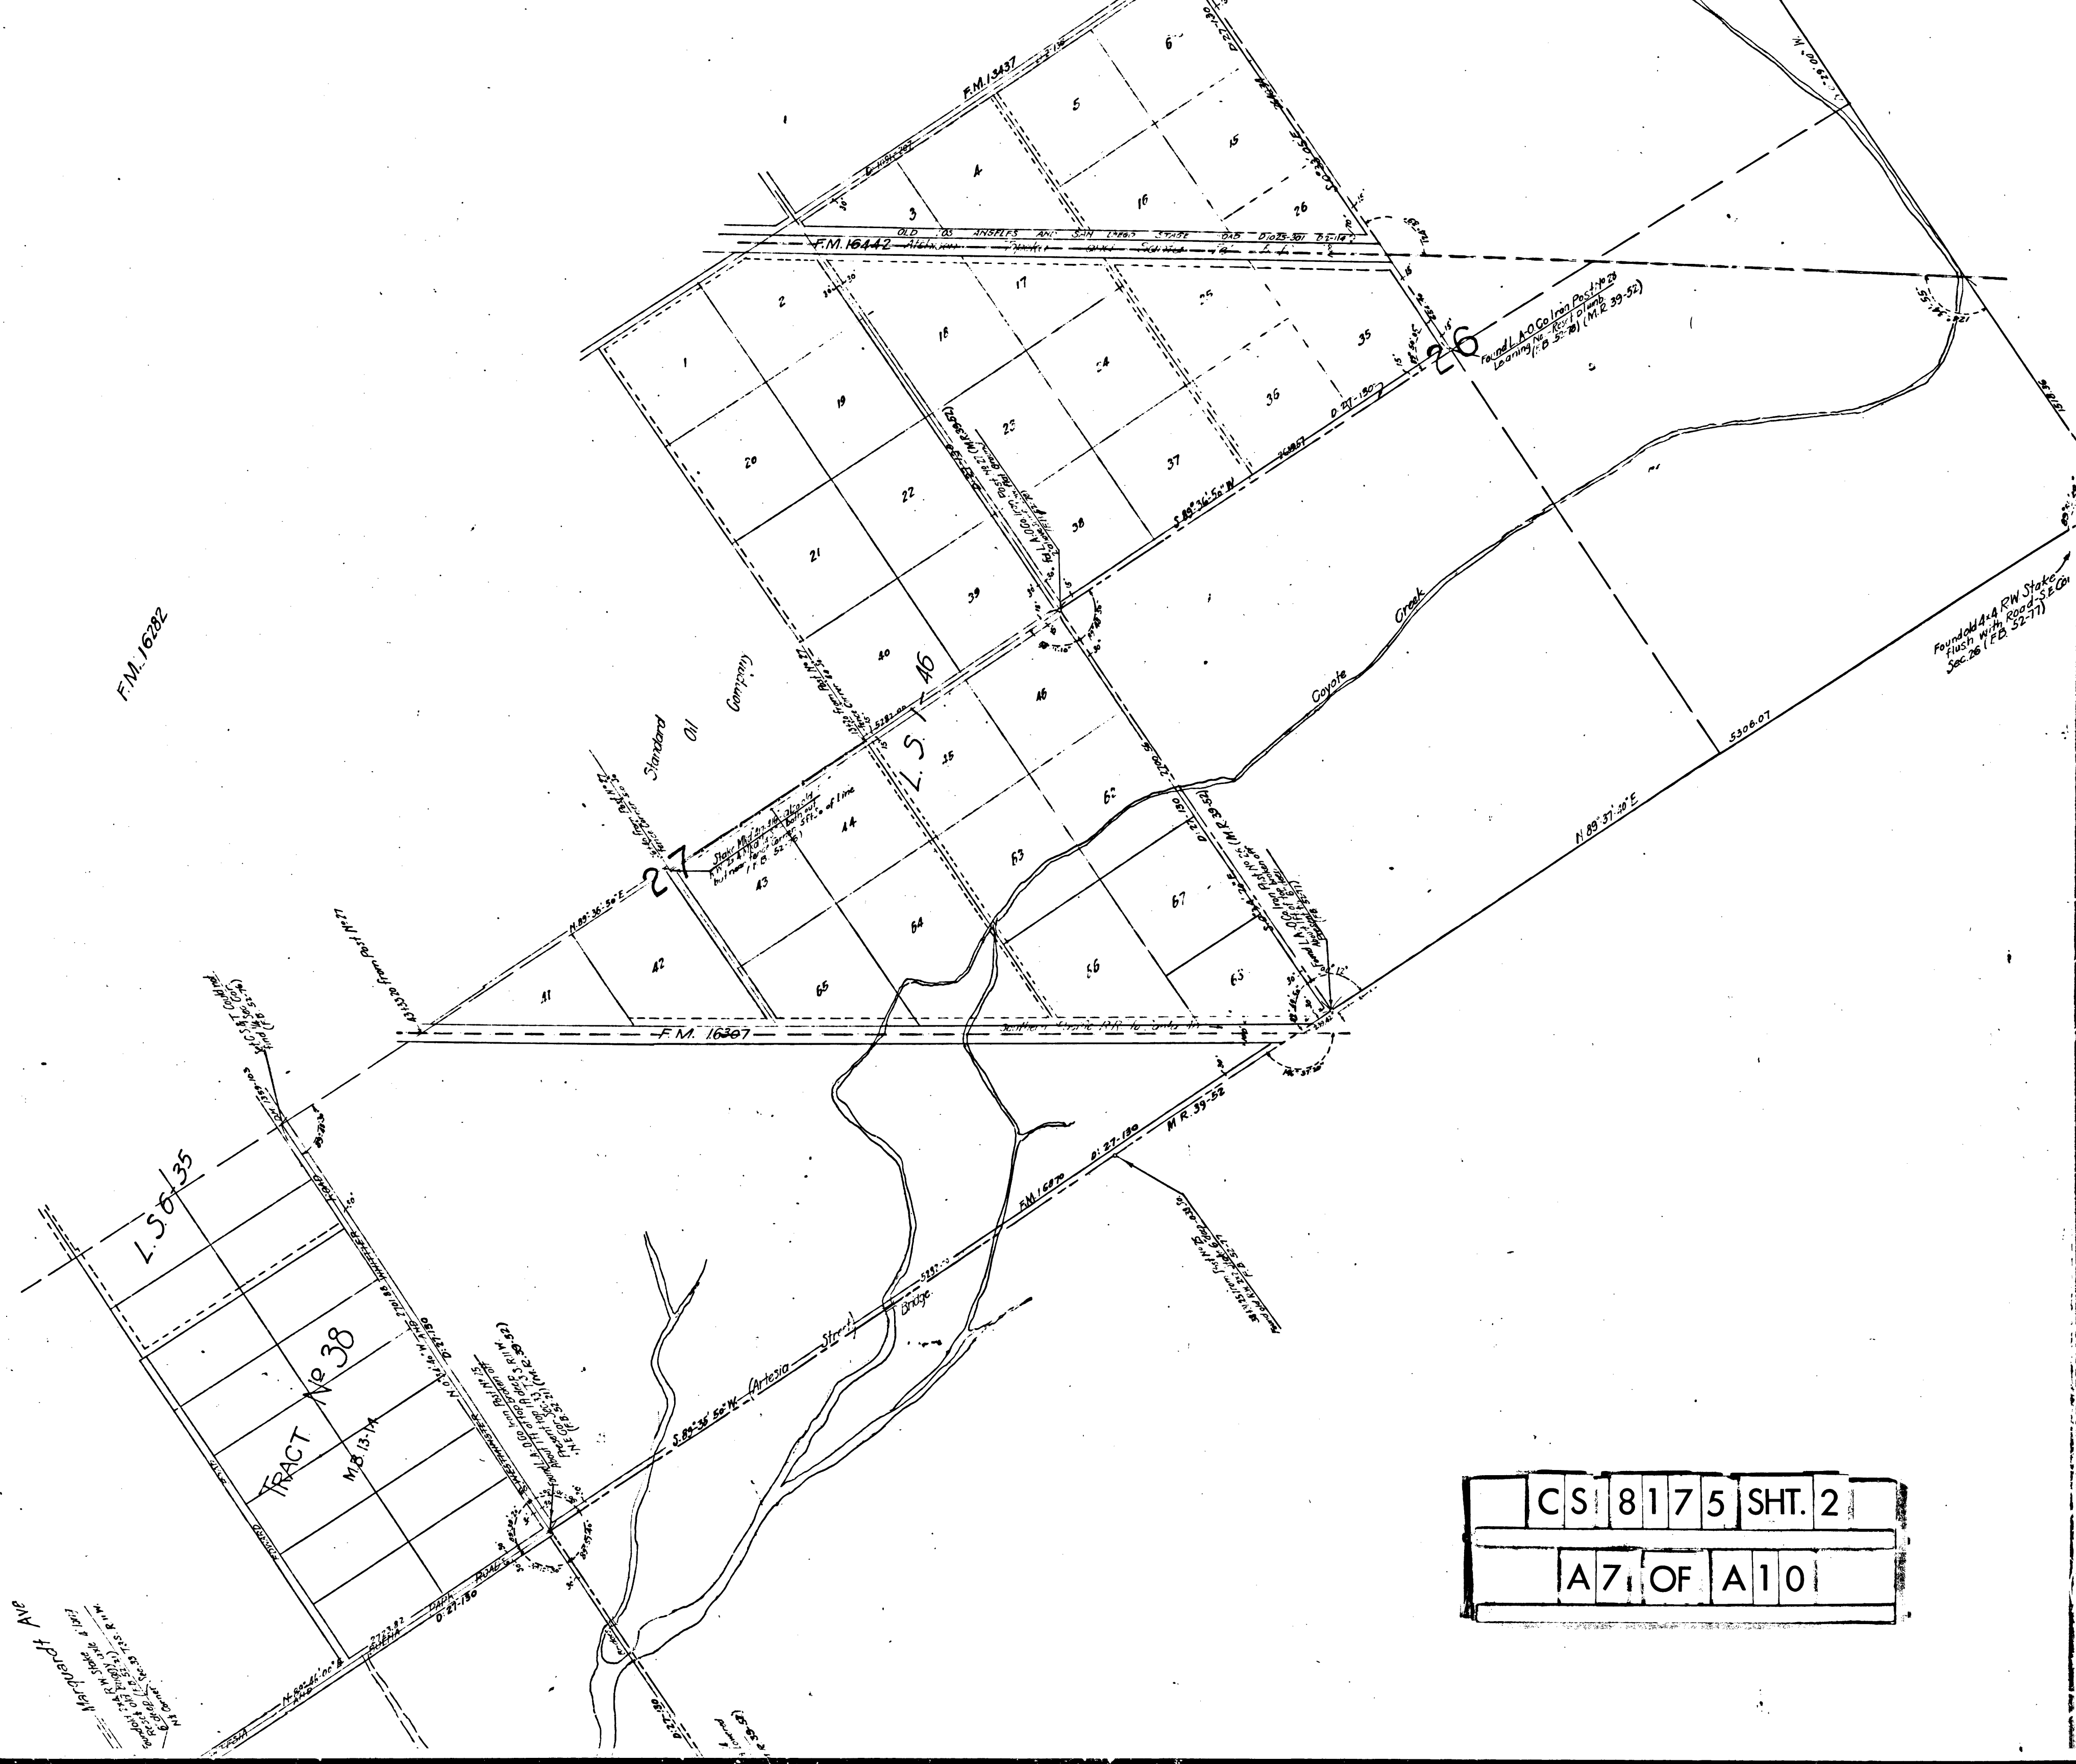

CS	8	1	7	5	SHT.	2
A	7	OF	A	1	0	

COUNTY

ANGELES

507



SAVANNA
MR 32-8930
D 12-142

C S 8 1 7 5 SHT. 2

A 8 OF A 10

GERTRUDES

TRACT No 2213
M.B. 23-2-3

PAT 1-493-494
F.M. 16282

TRACT N^o 850
M.B. 21-67

TOLER

TRA

MR. 52-28

L.S. 6-36
L.S. 6-37
SE 1/4 SEC 12

[illegible]

Validity of Line

Note: On September 18, 1950, Deputy County Counsel A. Curtis Smith, Supervisor of the County of Los Angeles, advised that the County of Los Angeles Supervisors Minute Book 12:533-539, and the recorded map MR 39:32-59, and concluded that the boundary shown thereon (with particular reference to the town of N. 53-C) was voided, and confirmed by the actions of the Boards of Supervisors under Sections 3969 and 3972 Political Code, enacted in 1872.

(See "History of the Boundary of the County of Los Angeles" revision, p. 970)

THIS NOTE ADDED OCTOBER, 1958 G.O.H.

Note:--The act of the 1919 State Supreme Court decision, Apr. 29, 1920.

Comments


RANCHO LA HABRA
PAT. 1-275-6
LS. 1-53.

BLOCK 8 OF M.B. OF THE LOWELL TRACT
BLOCK 14-15 OF M.B. OF THE LOWELL TRACT
BLOCK B OF M.B. OF THE LOWELL TRACT
BLOCK 159 OF M.B. OF THE LOWELL TRACT

LOWELL TRACT
MR. 54-17
SUBDIVISION

CONTINUED ON SHEET 1
T.25
T.35
LS. 5-34


CS 8175 SHT. 2
A10 OF A10

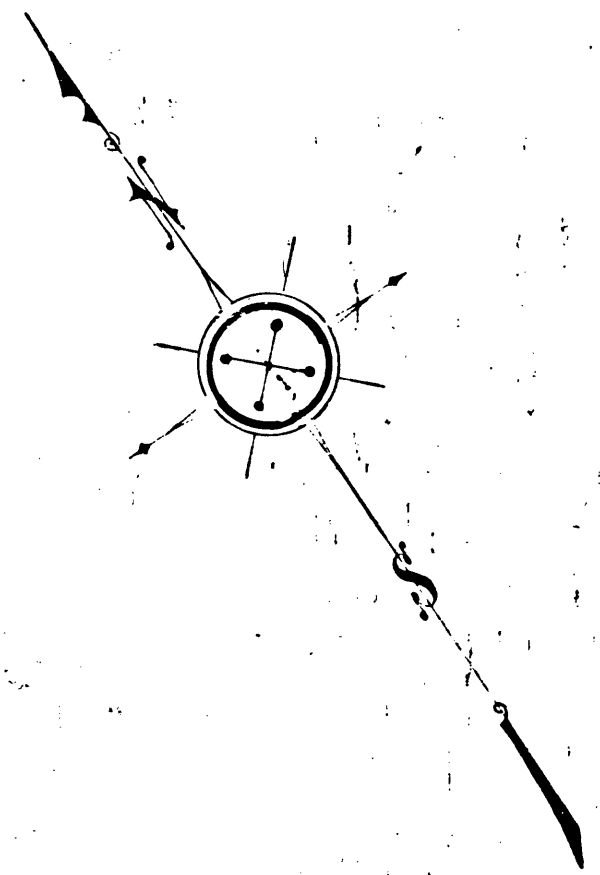

MAP OF
BOUNDARY LINE BETWEEN THE
COUNTIES OF LOS ANGELES AND ORANGE
AS RESURVEYED BY THE
COUNTY SURVEYOR OF LOS ANGELES COUNTY

CS 8175
SHEET 2 OF 2 SHEETS
Surveyed February 1915 to February 1919
Scale 1 inch = 400 feet
Bearings based on Solar Observation
Field Work by G.R. F.D.B.-H.C.
Office Work by A.K.W.-D.M.-C.E.W.-H.C.
REVISED MARCH, 1954 BY S.S.
Field Book 52 & 60. See also FB 224-25
The boundary line between Los Angeles and Orange Counties as officially established by the California Legislature in 1919 (effective July 22, 1919) is shown in red on this map. See Chapter 470 of the 1919 Statutes and Amendments to the Codes, or Sections 1917 and 1918 of the Political Code as enacted in 1919.

Los Angeles-Orange County Line (Monument Posts)
Minute Book 11 Pg. 334
Wed. Dec. 4, 1889
In Re County Line. On motion of Sup. Rowan ordered by the Board of Supervisors that the County Engineer be and he is hereby directed to erect permanent monuments along the boundary line of Orange County as surveyed by E. T. Wright & S. O. Wood in Sept. 1889 and that W. B. Nicholson be appointed as the County Engineer of this County to attend the placing of said monuments. The Board of Supervisors of this County, in cooperation with the Chairman of the Board of Orange County, to procure said monuments.
Minute Book 11 Pg. 410
Friday Feb. 14, 1890
In Re Orange Co. Bill of Baker Iron Works for \$3,152.40 for monuments at the boundary line between Los Angeles and Orange Counties presented to the Board and ordered by the Board of Orange Co. to pay their half of the bill when the County of Los Angeles will pay their half.
Los Angeles County Engineer's General Files Vol. 1, County A note found in bottle under Postage stamps T.M. 1890. A note set May 1, 1896 by S. O. Wood, R. Blain, R. W. Smith, Los Angeles County Engineer's General Files 40.4 County Boundary Line Orange.
J. E. Rockhold Esq.
Dept. Co. Surveyor
Dear Sir:
Yours in reference to Co. Line Maps recd. I've looked up notes. And find no account of what was set. I will endeavor to get the line and set posts. I will be sure we did not set the 6" posts as you refer to.
Yours Truly
Your Truly
(See Diagram Below)
THESE NOTES ADDED OCTOBER 25, 1896 G. O. H.N.

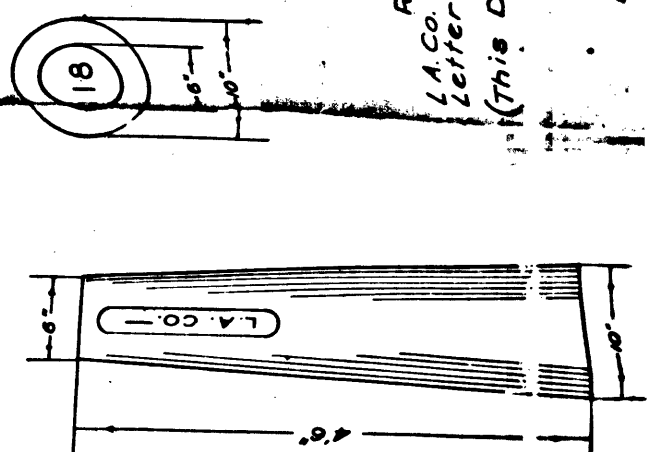

Los Angeles Orange County
Hollow Cast Iron Posts
Raised Numbers inset in top of Post
LA Co. and O. Co. on Reverse side. Raised
Letters inset in side of post as shown
(This Diagram and Note as per F.B. 52-55)