


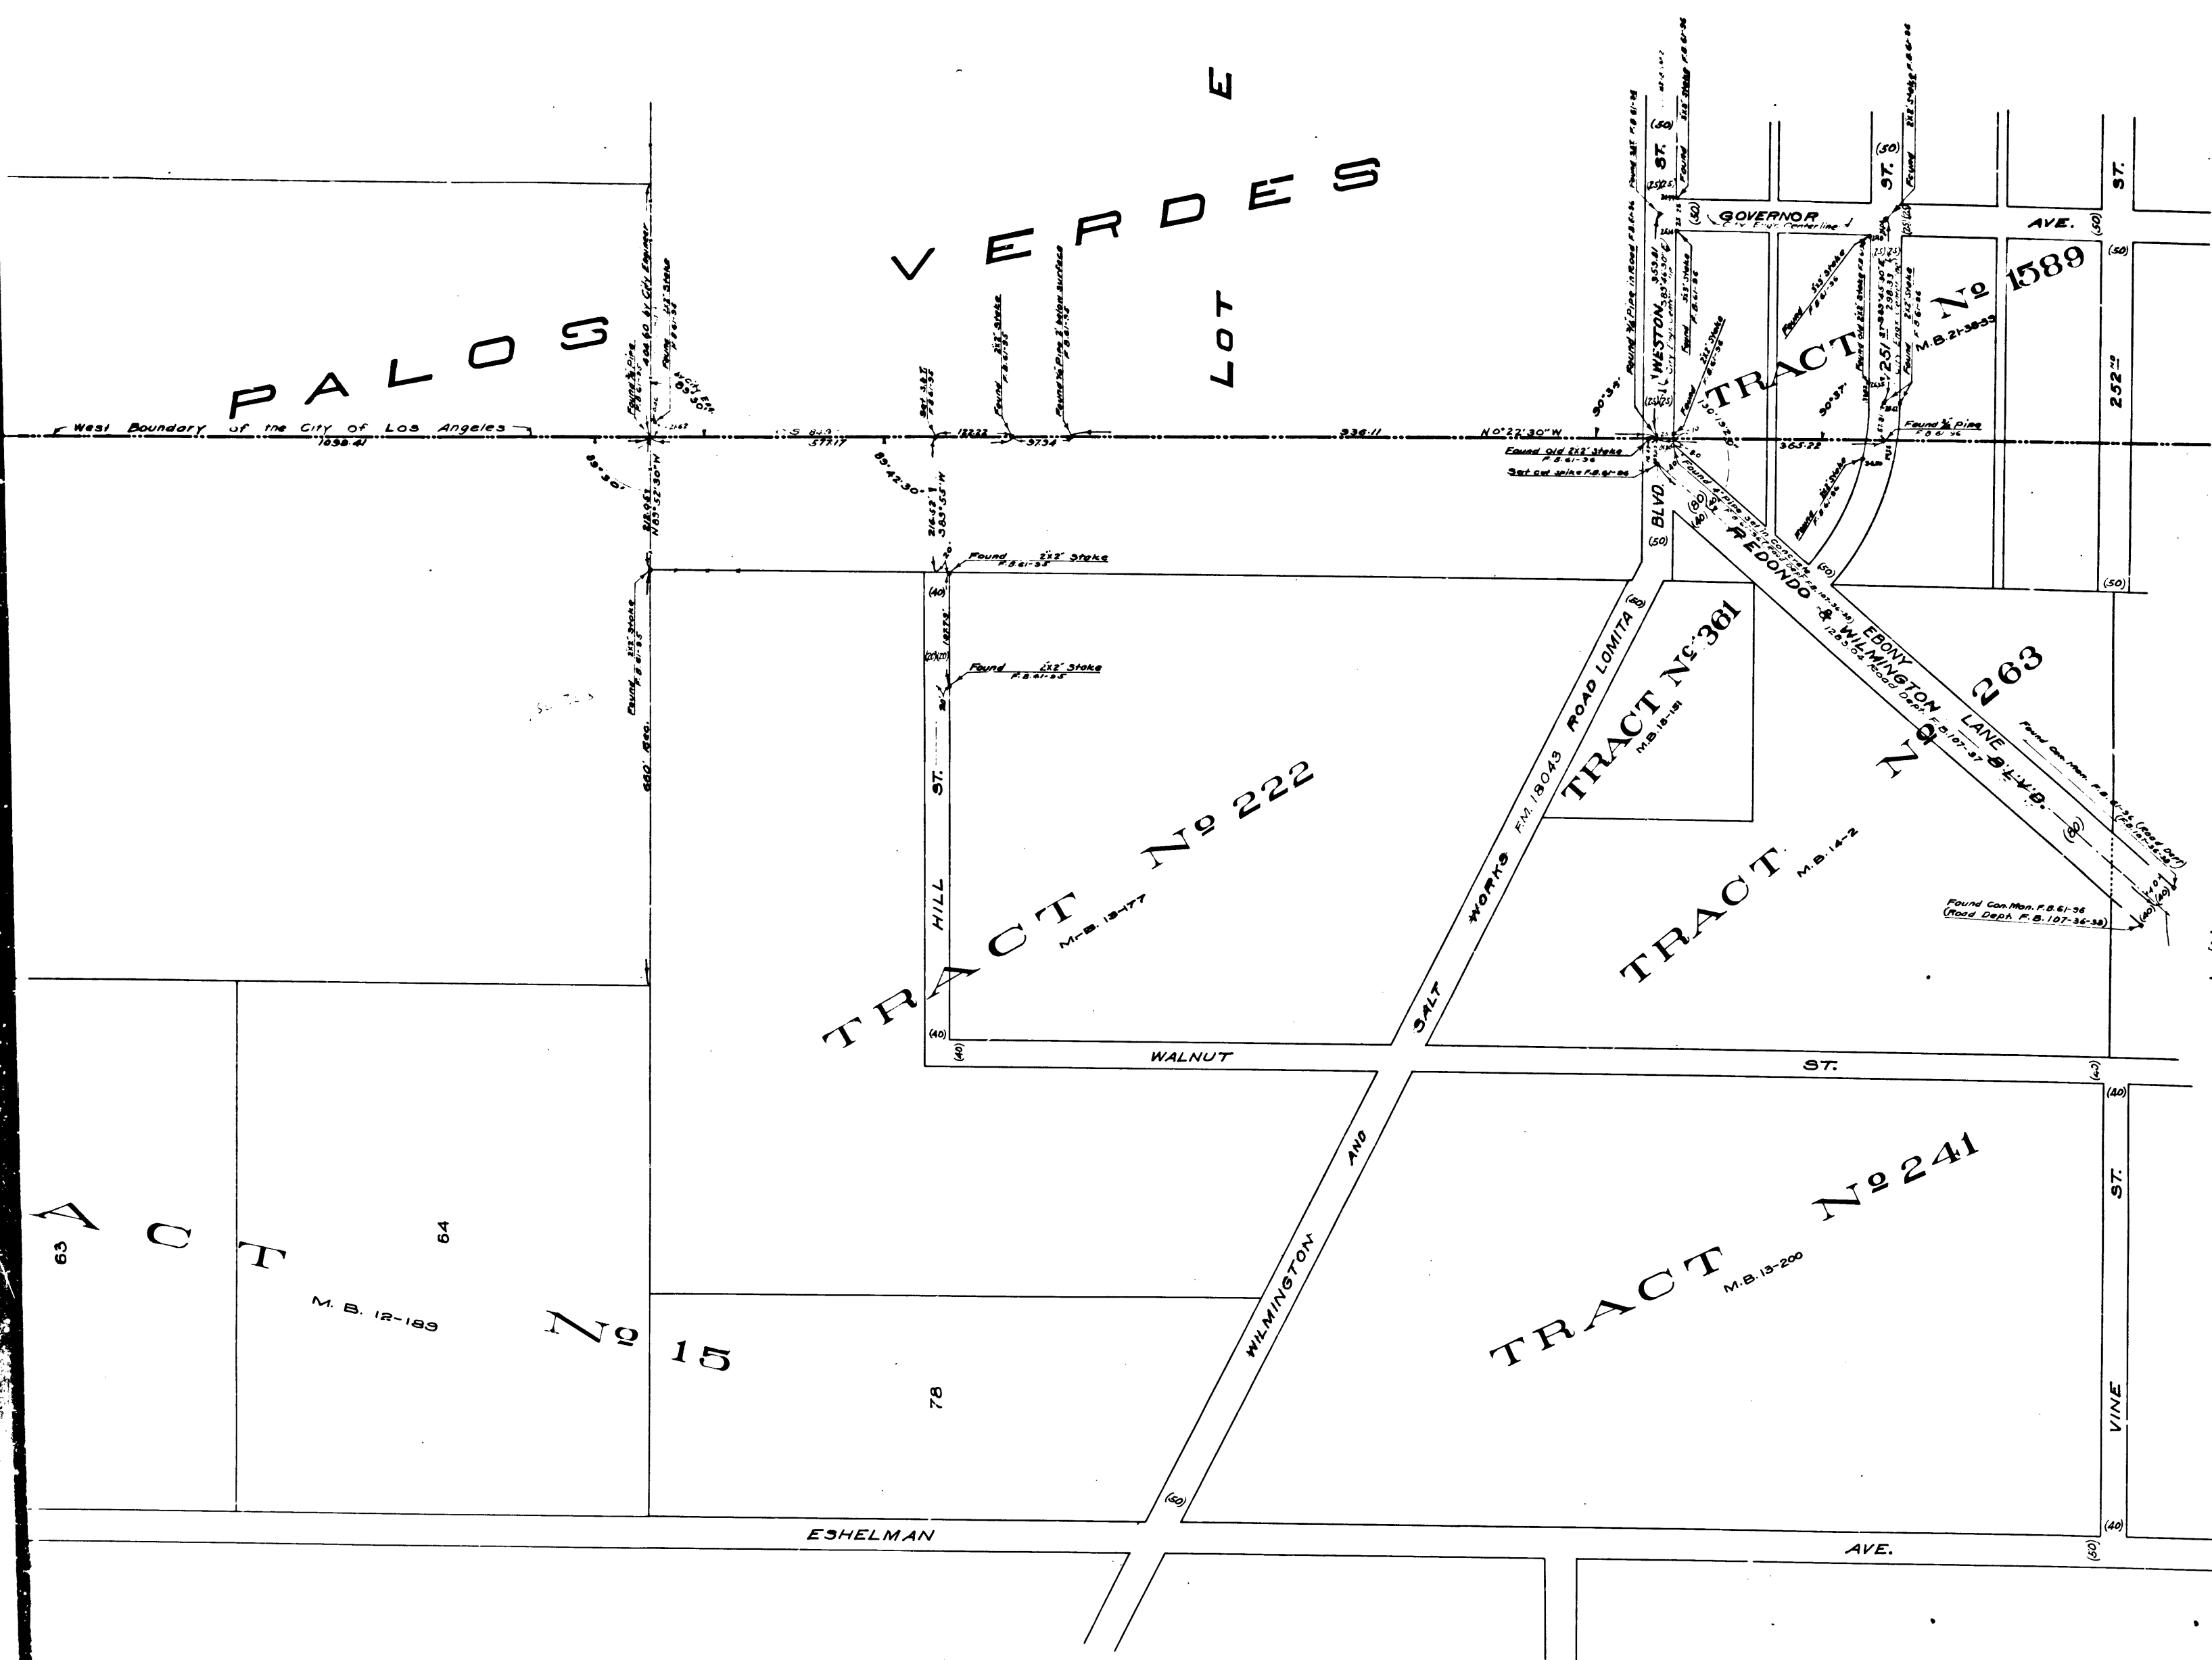

MAP OF
WESTERN AVENUE

FROM LOMITA BLVD.
182ND STREET TO WESTON STREET
COUNTY SURVEYORS MAP NO. 3182
J.E. ROOKHOLD COUNTY SURVEYOR
SURVEYED AUGUST 1913.

SCALE 1 INCH = 100 FEET
Surveyed under instructions of the Board of Supervisors per order dated July 1, 1913.
Bearings based on bearing of south line of Block 116, Torrance Tract, in 1882, S. 89° 15' 30" E.

F.B. 81-851-96
Field Work by Waite
Plotted by Irwin
Checked by Waite.
Note: Record distances are shown in brackets.
For profile, see C.J. 2468.

Note: This map, from Torrance Blvd. to Gault Ave.,
(1847-50) revised to conform to survey made Aug.






CS 8192
A2 OF A7

ANA JOSEFA DOMINGUEZ DE GUYER
2279.35 ACRES

2278
RANCHO

SNAN

145
155
H. H.
O. R.

145
155
H. H.
O. R.

750ACRE TRACT OF
MARIA MACHADO DE ROCHA
M.P. 8-161

Lot 0

TRACT No. 1
M 812-109

C 5 8192
A3 OF A7

ANA JOSEFA DOMINGUEZ DE BUYER
2279.35 ACRE ALLOTMENT IN THE

C.F. 145
R.F. 135

CS B192
A4 OF A7

LUPE MARCELINA DOMINGUEZ
6380YACRE ALLOTMENT IN THE
SAN
CF 145

PEDRO

D-4883-H
Dominguez Estate Co
H & Wm Yagum Leaseholders
RS 52-47

West Boundary of the City of Los Angeles

AVE. 0-27-212

TRACT
20349
MB 66-2-3
6223

LOT B TRACT
1/2 1/2 1/2 1/2

RANCHO
SUBANA DOMINGUEZ
73061 ACRE ALLOTMENT IN THE
SAN
CF 145
R.F. 135

N2
M B 179-48-49
LOT 3

N2
MB 58-80-81
49

CS 8192
A5 OF A7

See C.S. Map No 8458
for Center Line of Construction Road

1 0 1 4 0

See C.S. Map No 8458
for Center Line of Construction Road

See C.S. Map No 8458
for Center Line of Construction Road

