


**MAP**  
 SHOWING SURVEY OF  
**MARQUARDT AVENUE**  
 FROM ARTESIA & BUENA PARK ROAD SOUTHERLY TO THE  
 SOUTHERLY BOUNDARY LINE OF THE COUNTY OF LOS ANGELES.

County Surveyors Map No 8208  
 J. E. Rockhold County Surveyor.  
 Surveyed February 16, 1920.

SCALE 1 INCH = 100 FEET.  
 Surveyed under instructions of the Board of Supervisors per order dated Feb. 6, 1920.

F.B. 50-98  
 Surveyed by Warren  
 Plotted by Stoddard  
 Checked by Warren.

See F.M. 15313 **LM. 34**  
 See F.M. 16282

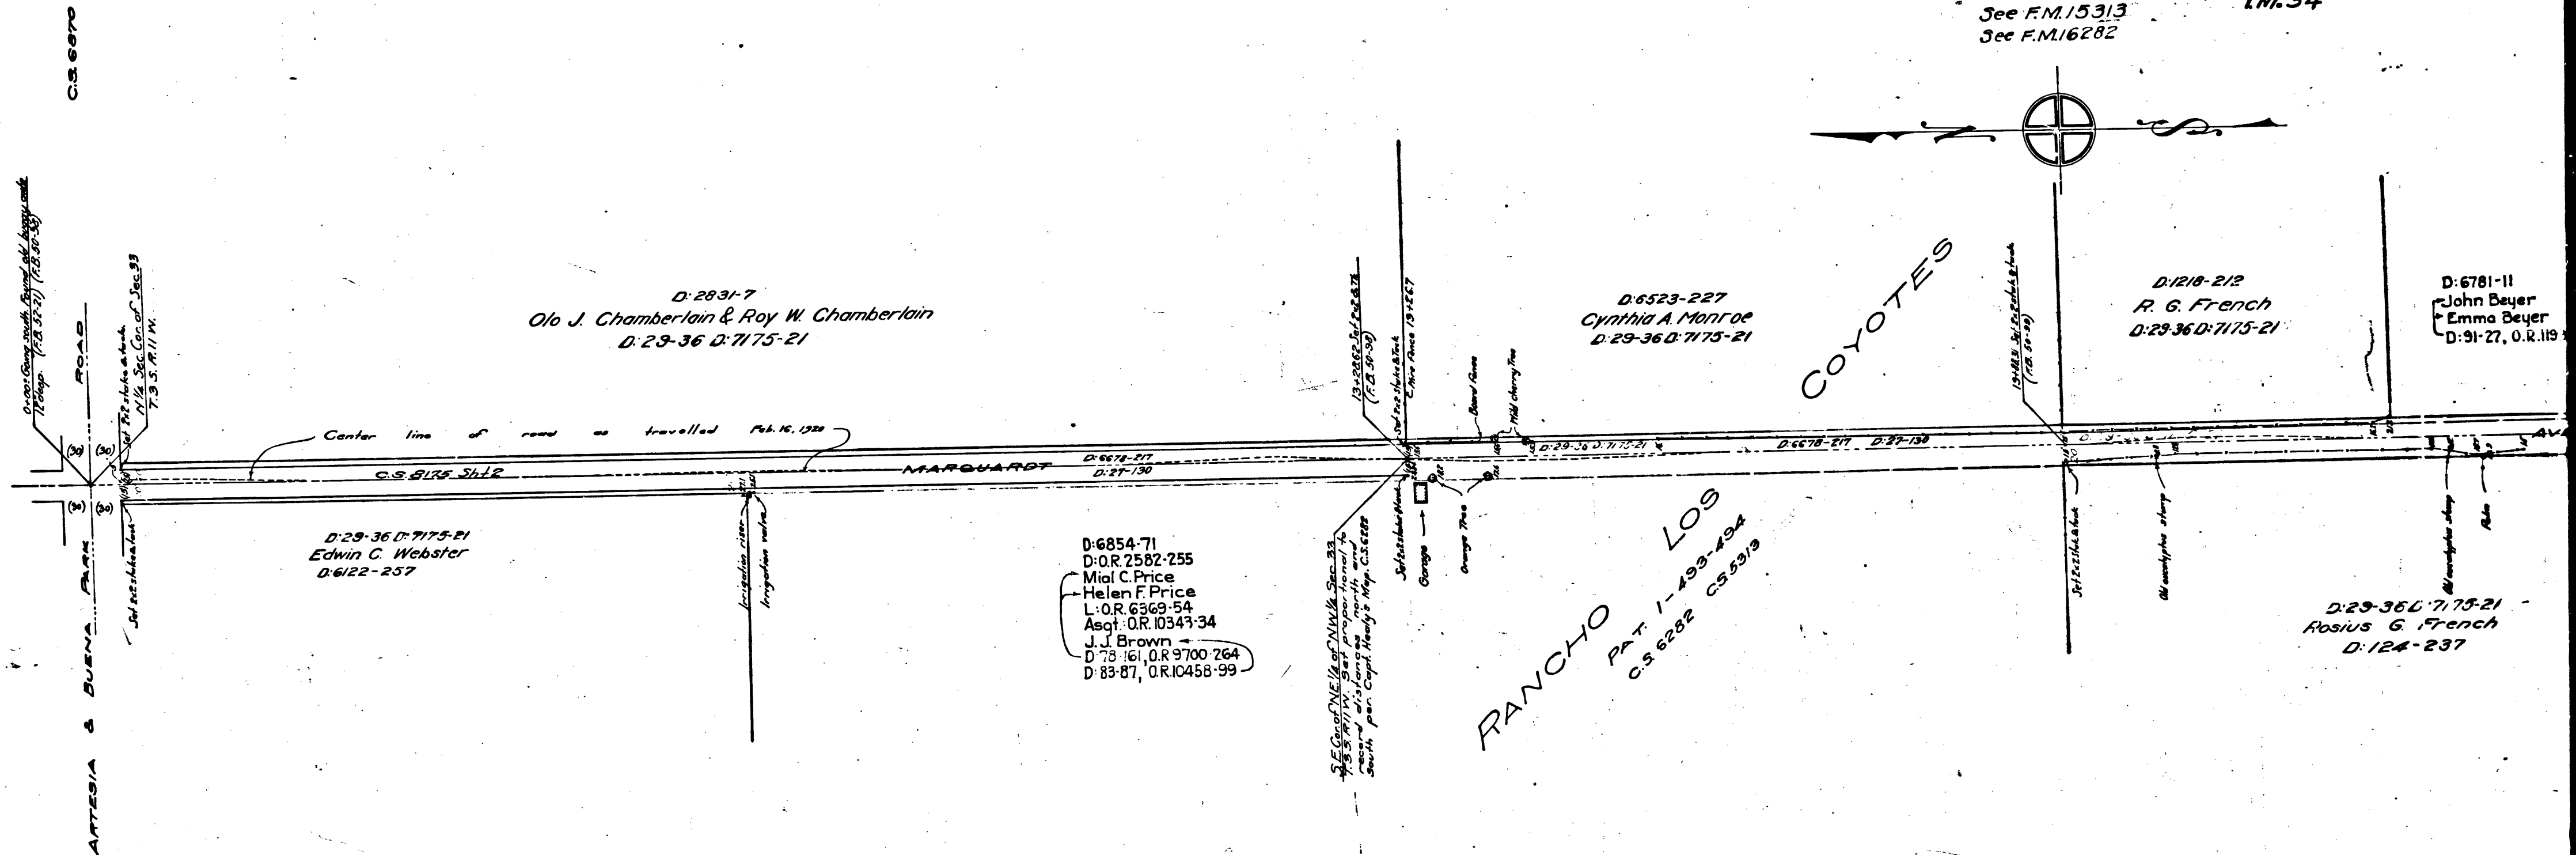

CS	8	2	0	8
A	1	OF	A	2

