



C.S. 8729

No. 1900

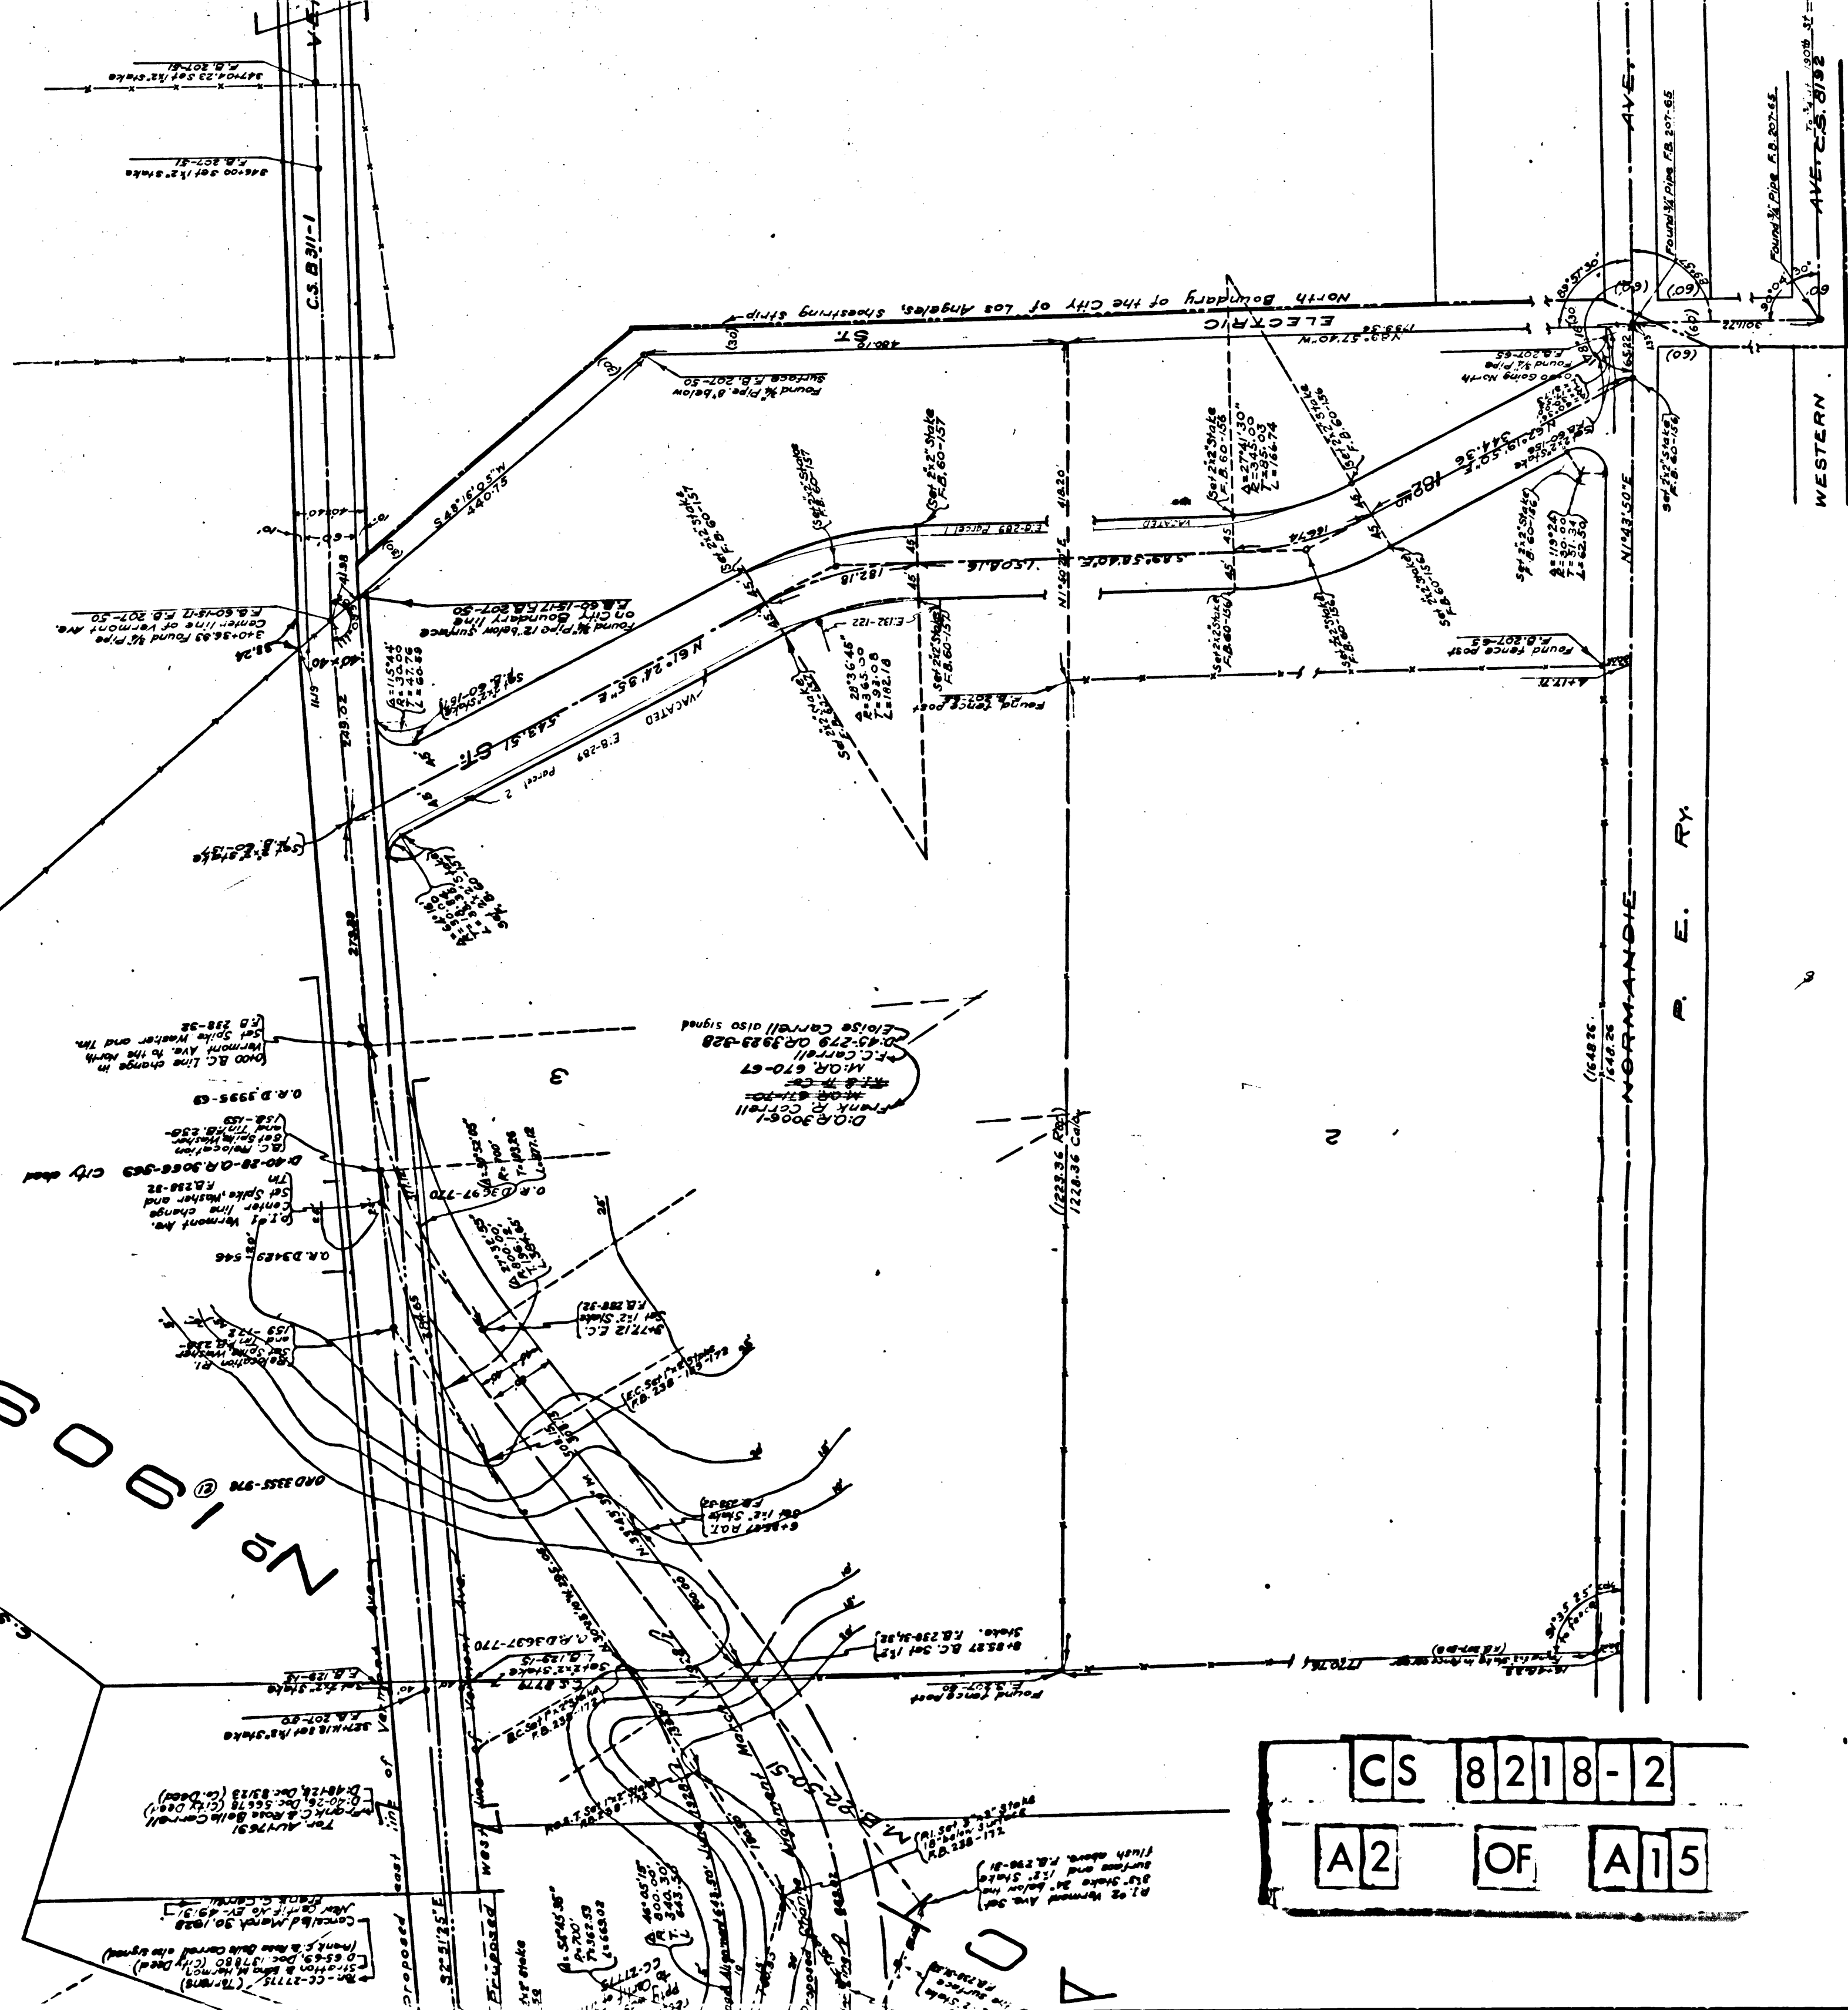

CS 8218-2
A2 OF A15

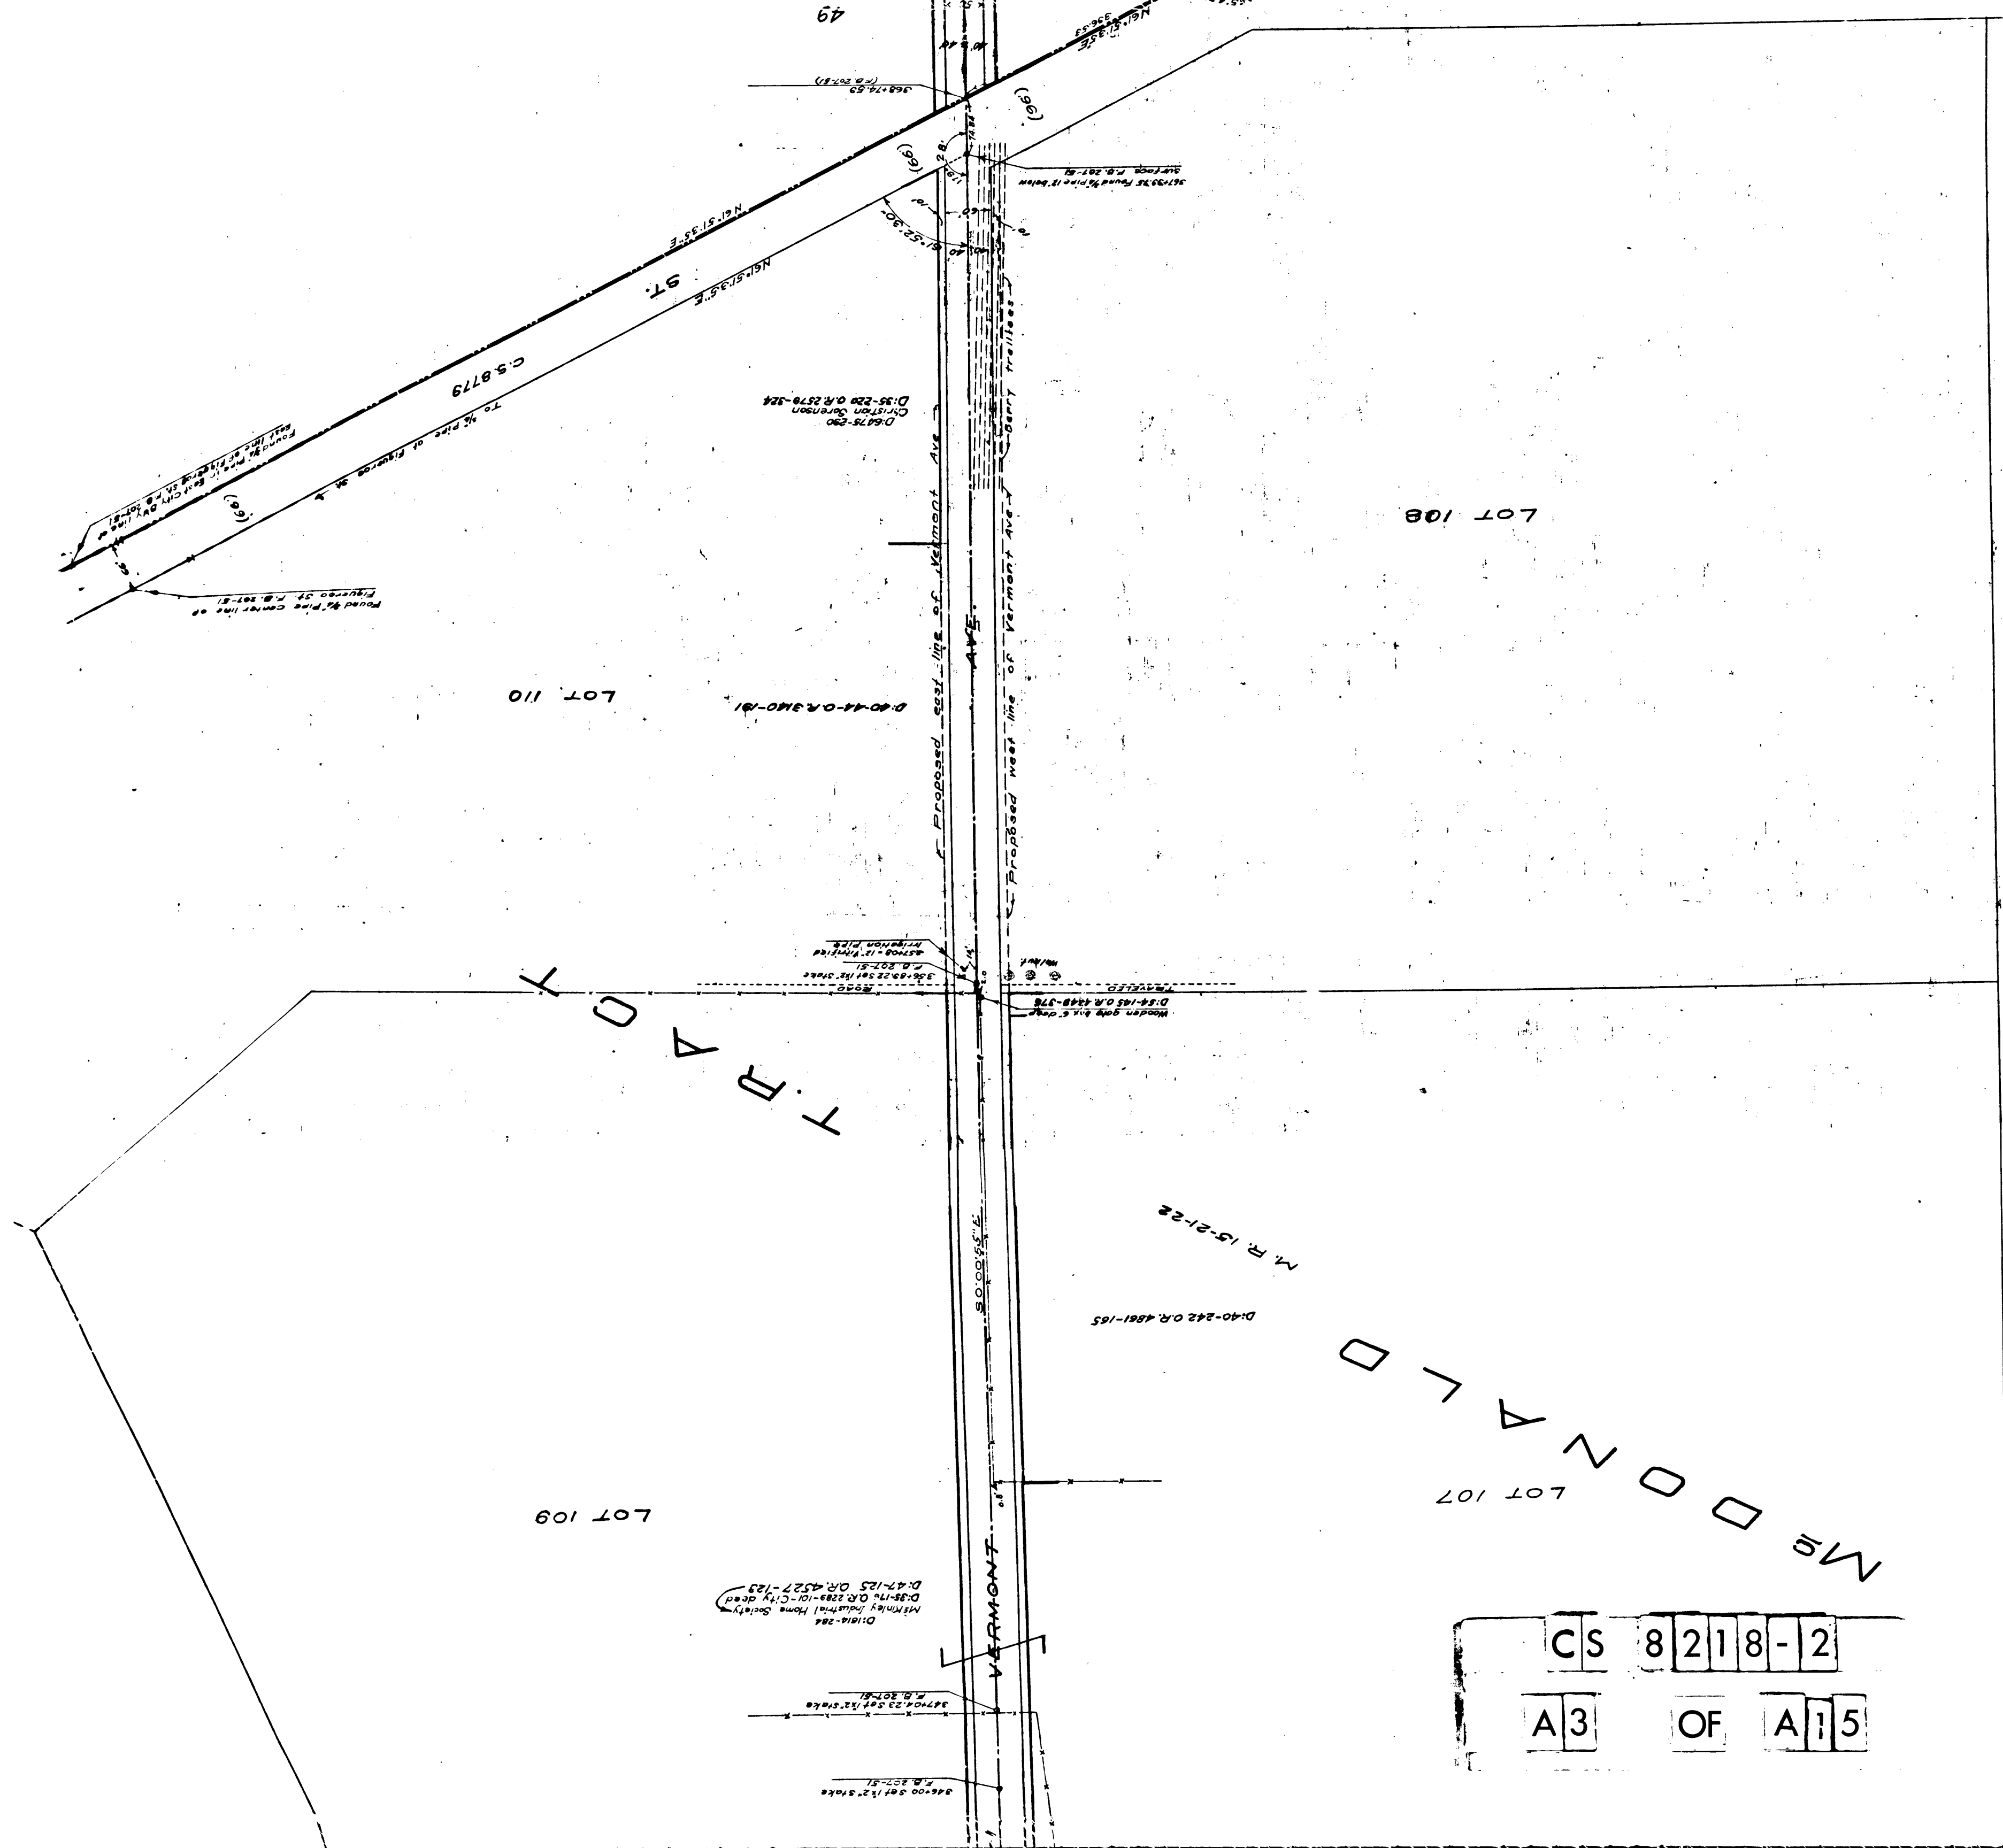


CS 8218-2
A3 OF A15


AVE. To 1/2 mile at 1300 ft

1/2 mile at 1300 ft


1/2 mile at 1300 ft

AVE. 25.8182

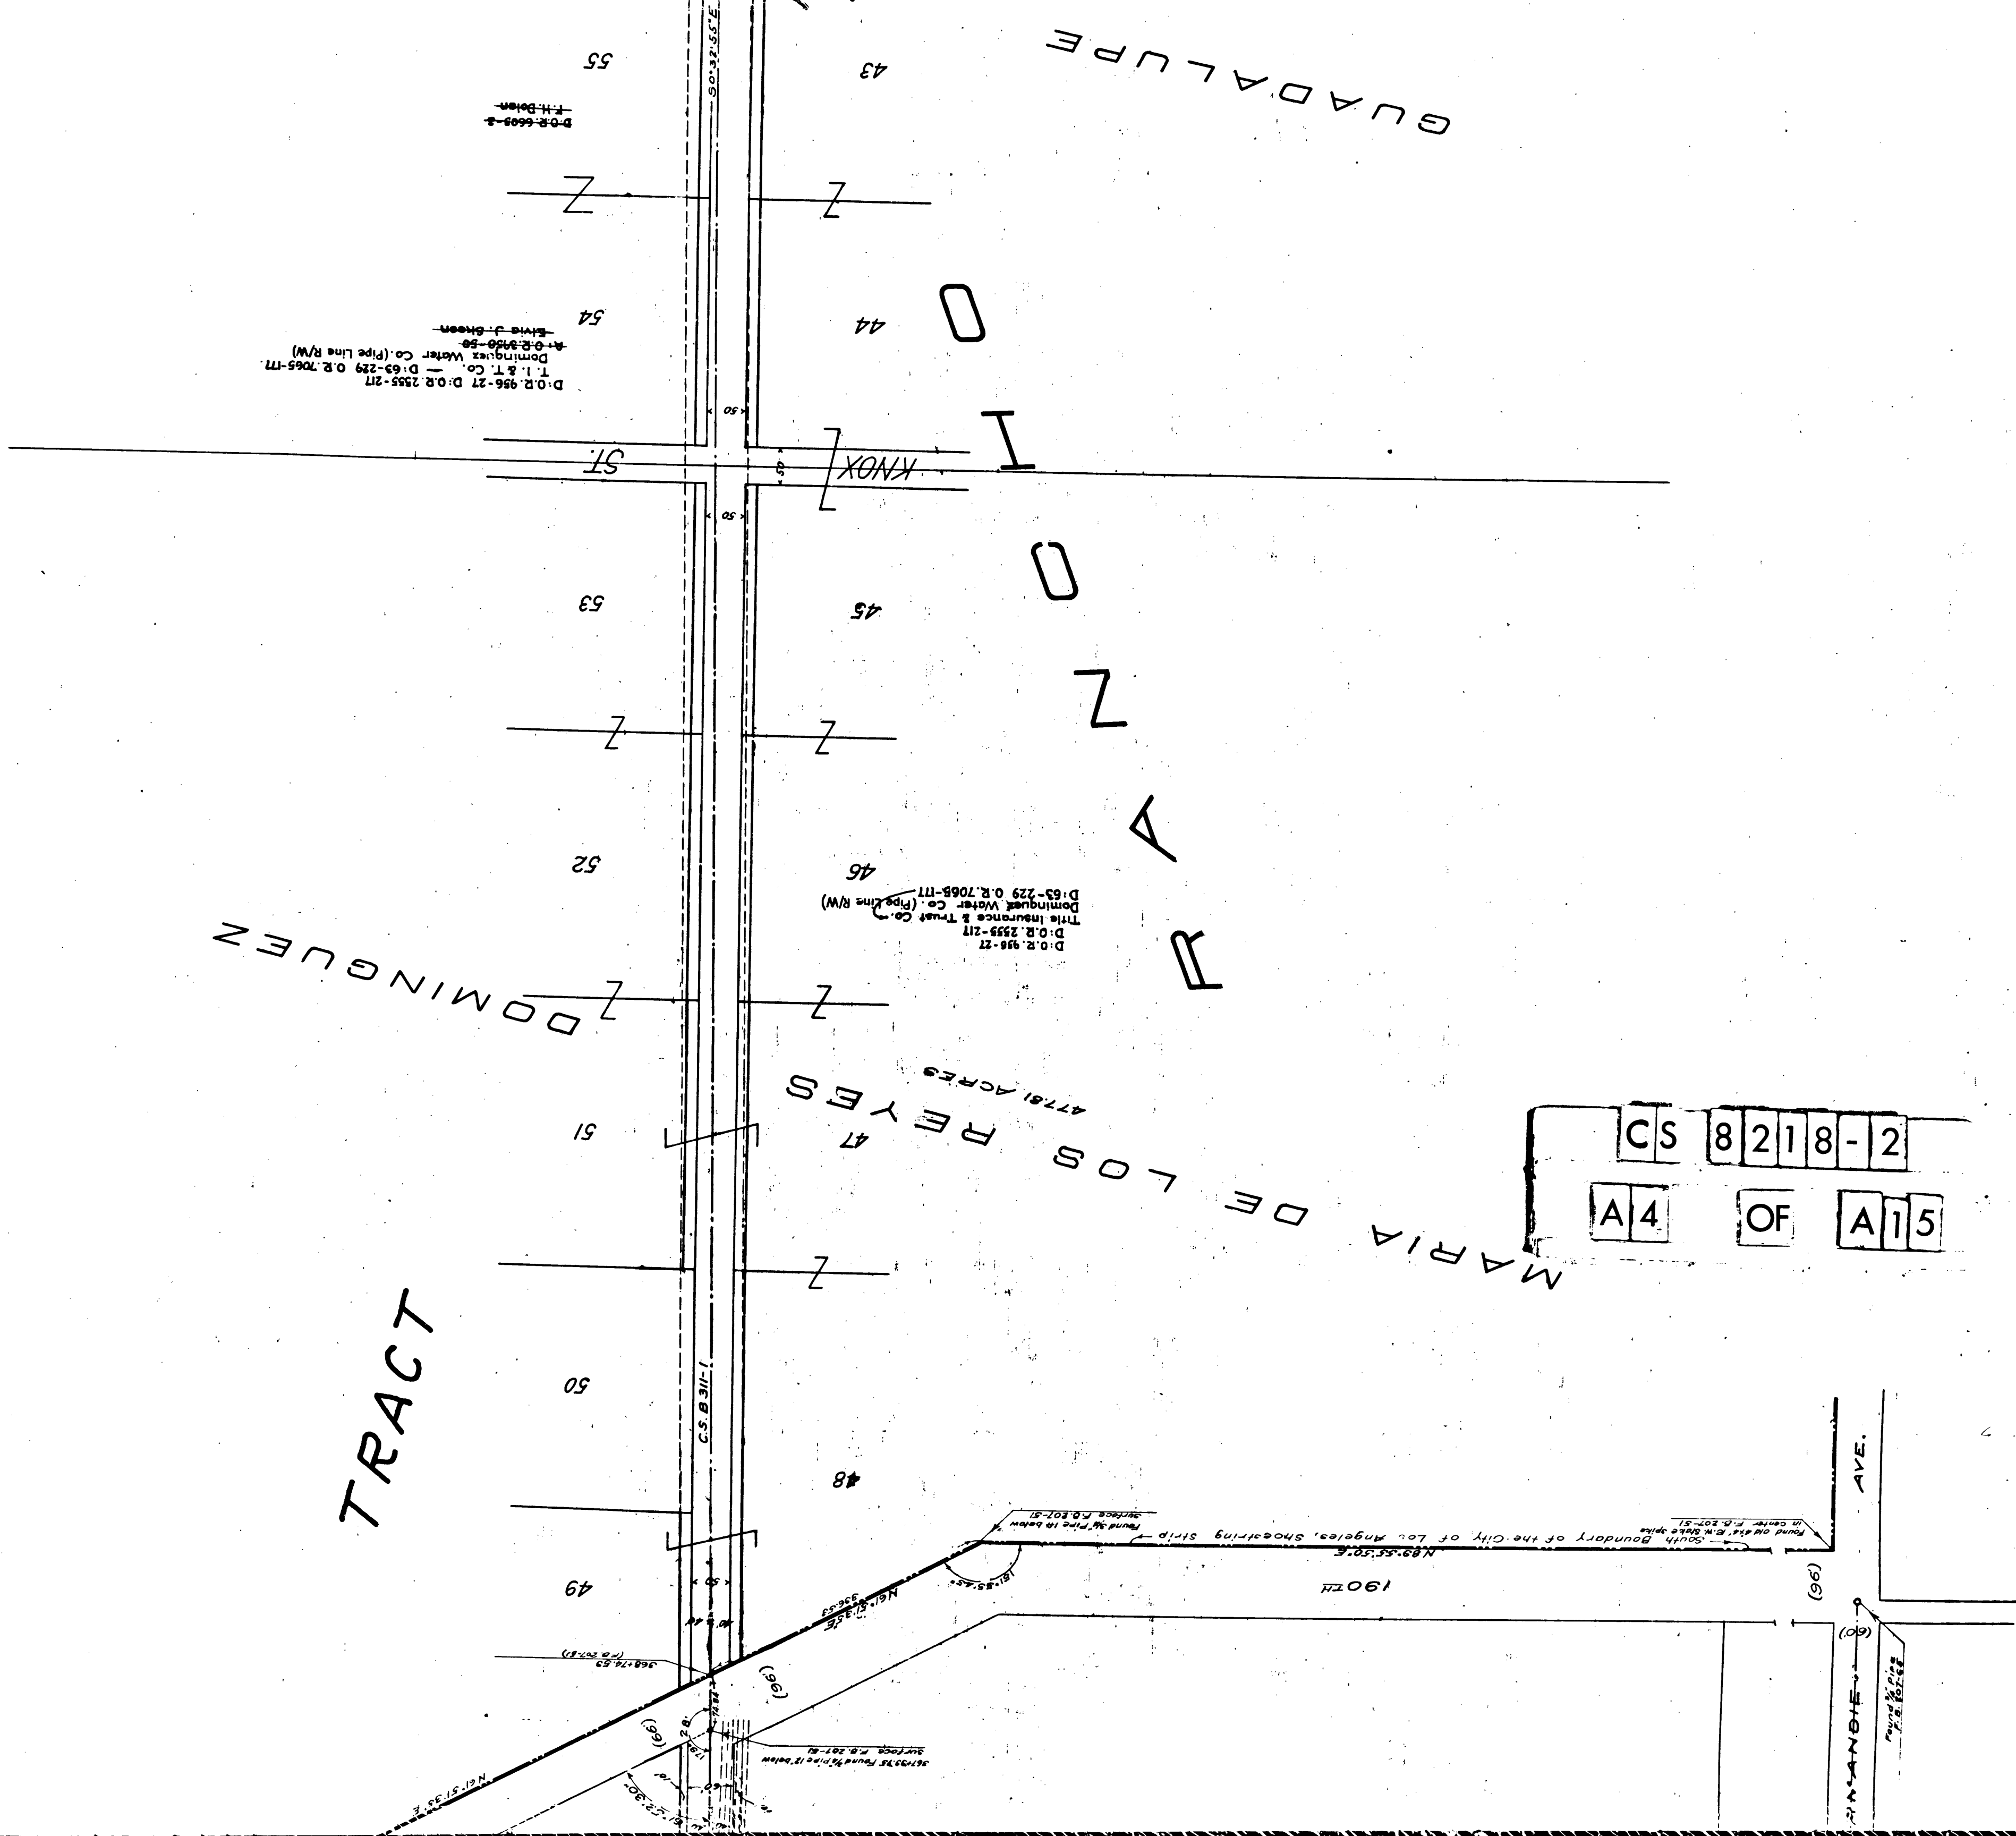


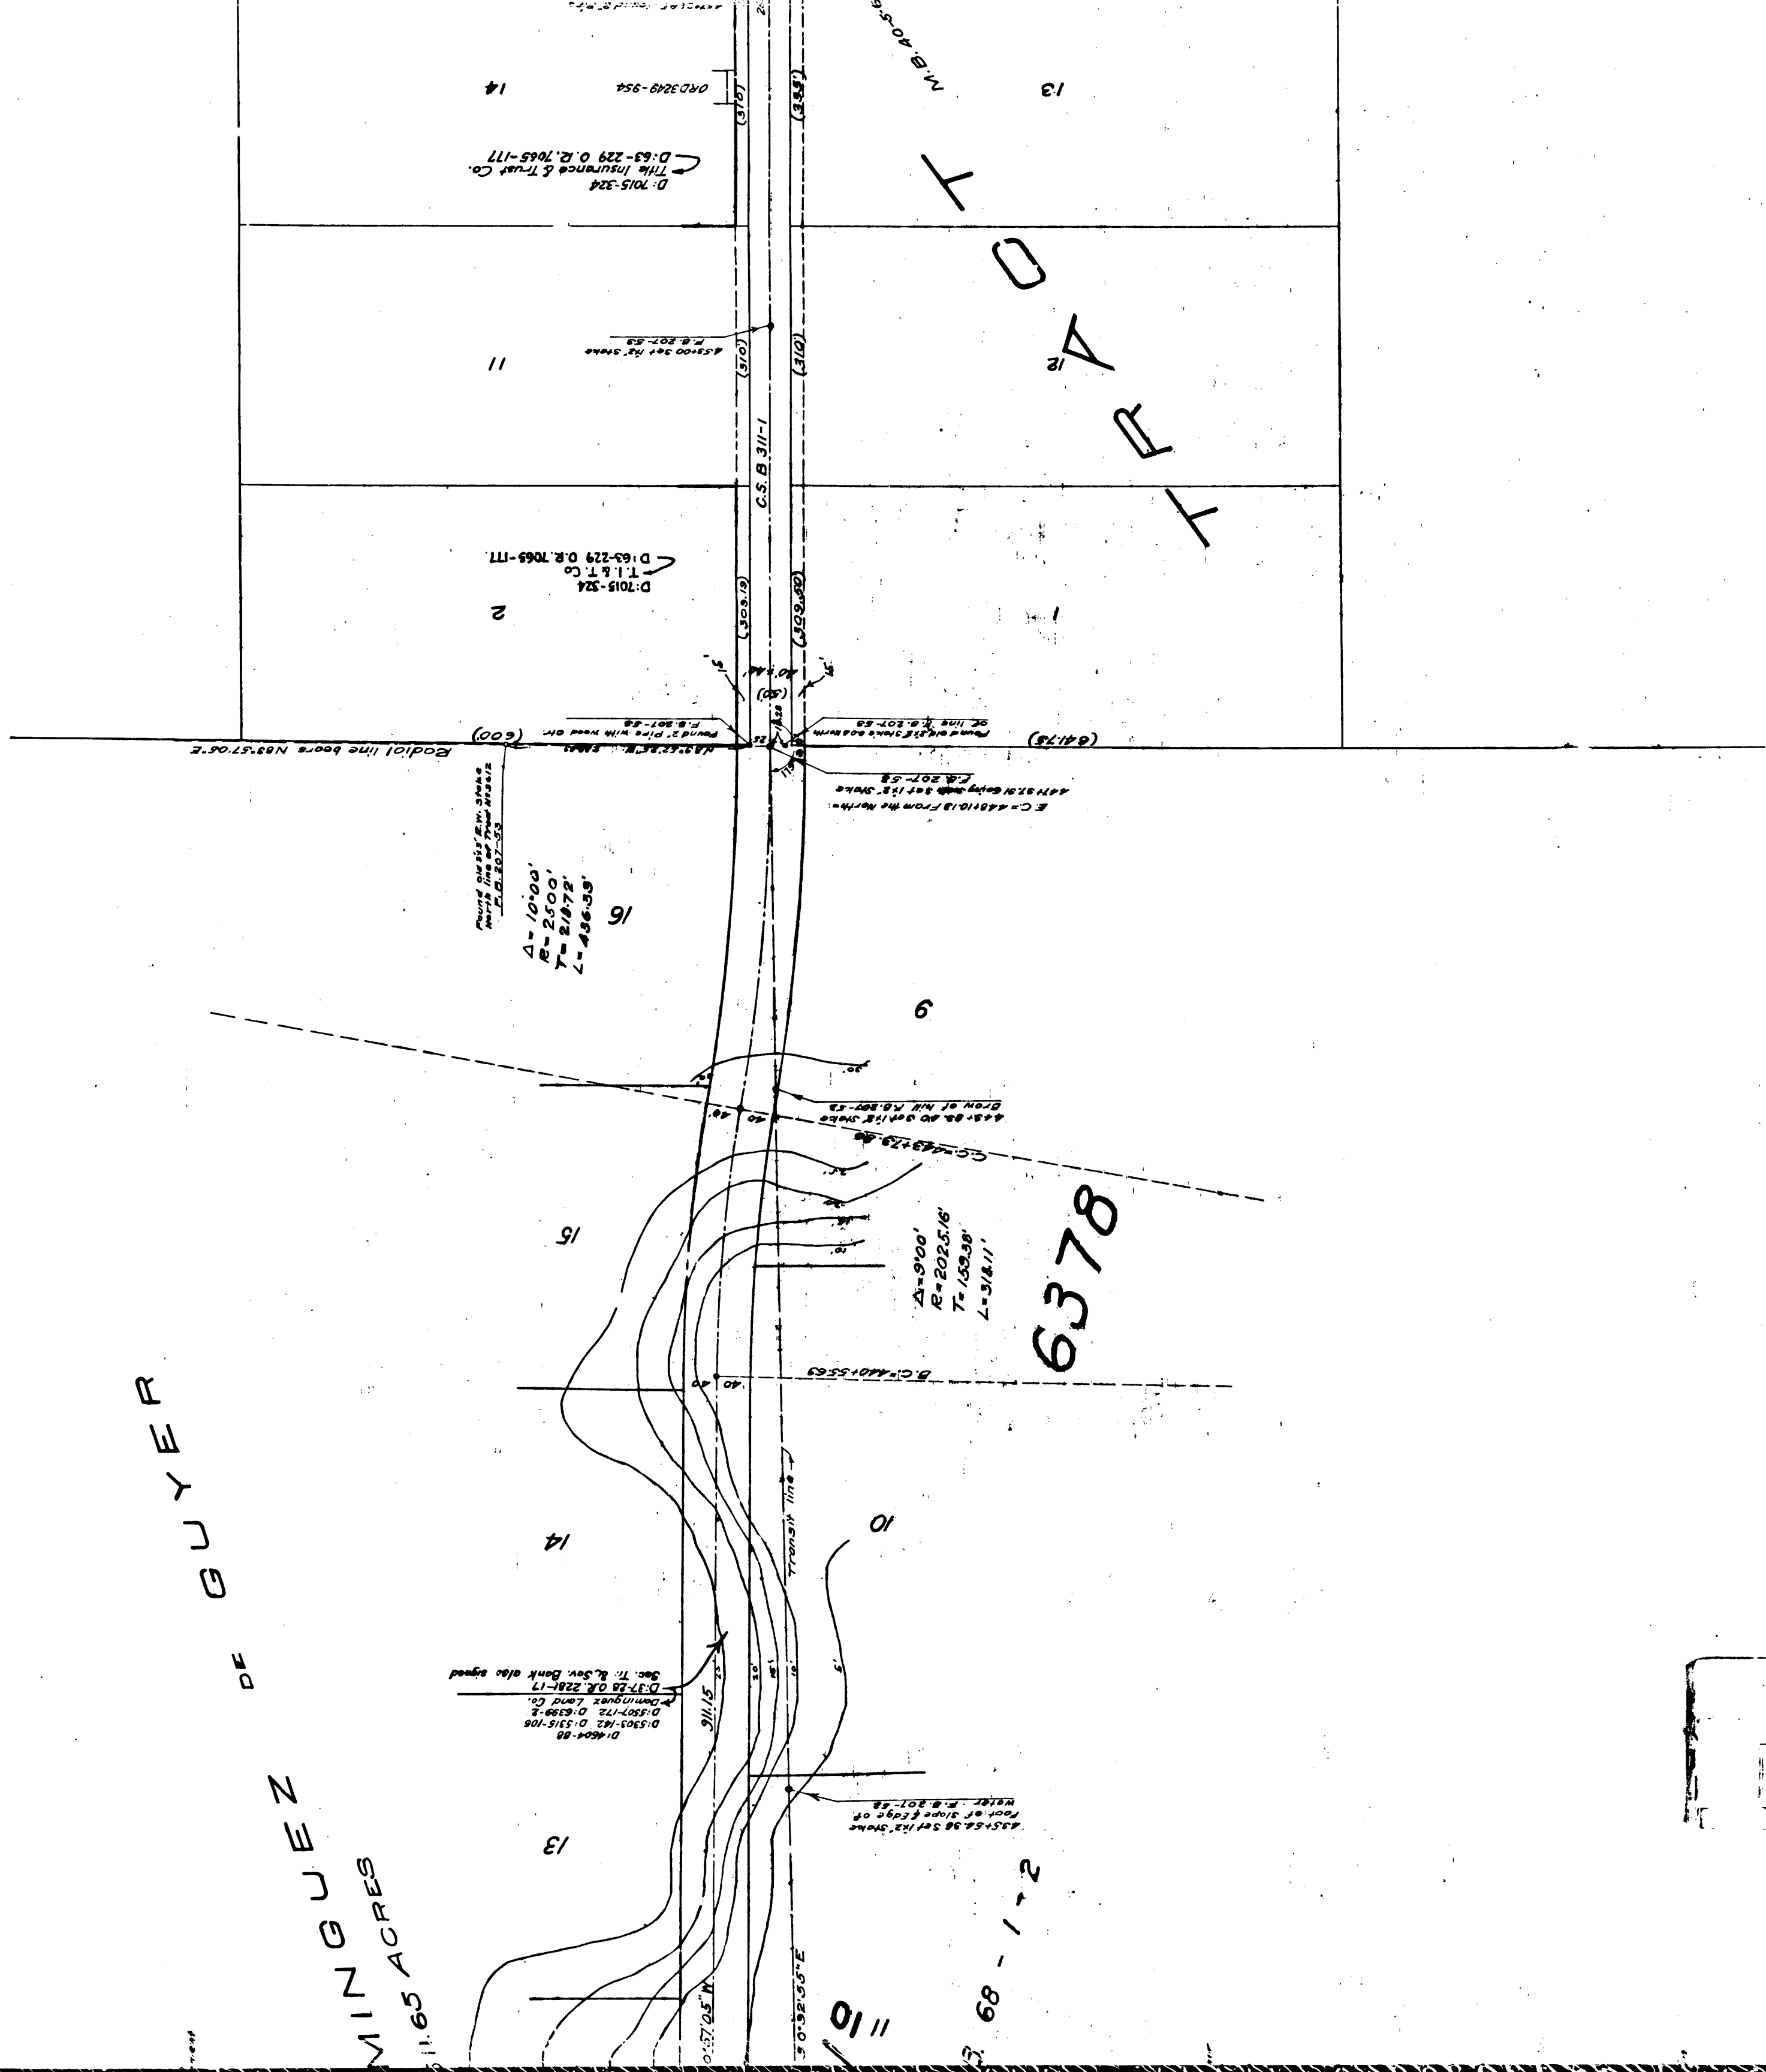

CS 8218-2
A7 OF A15

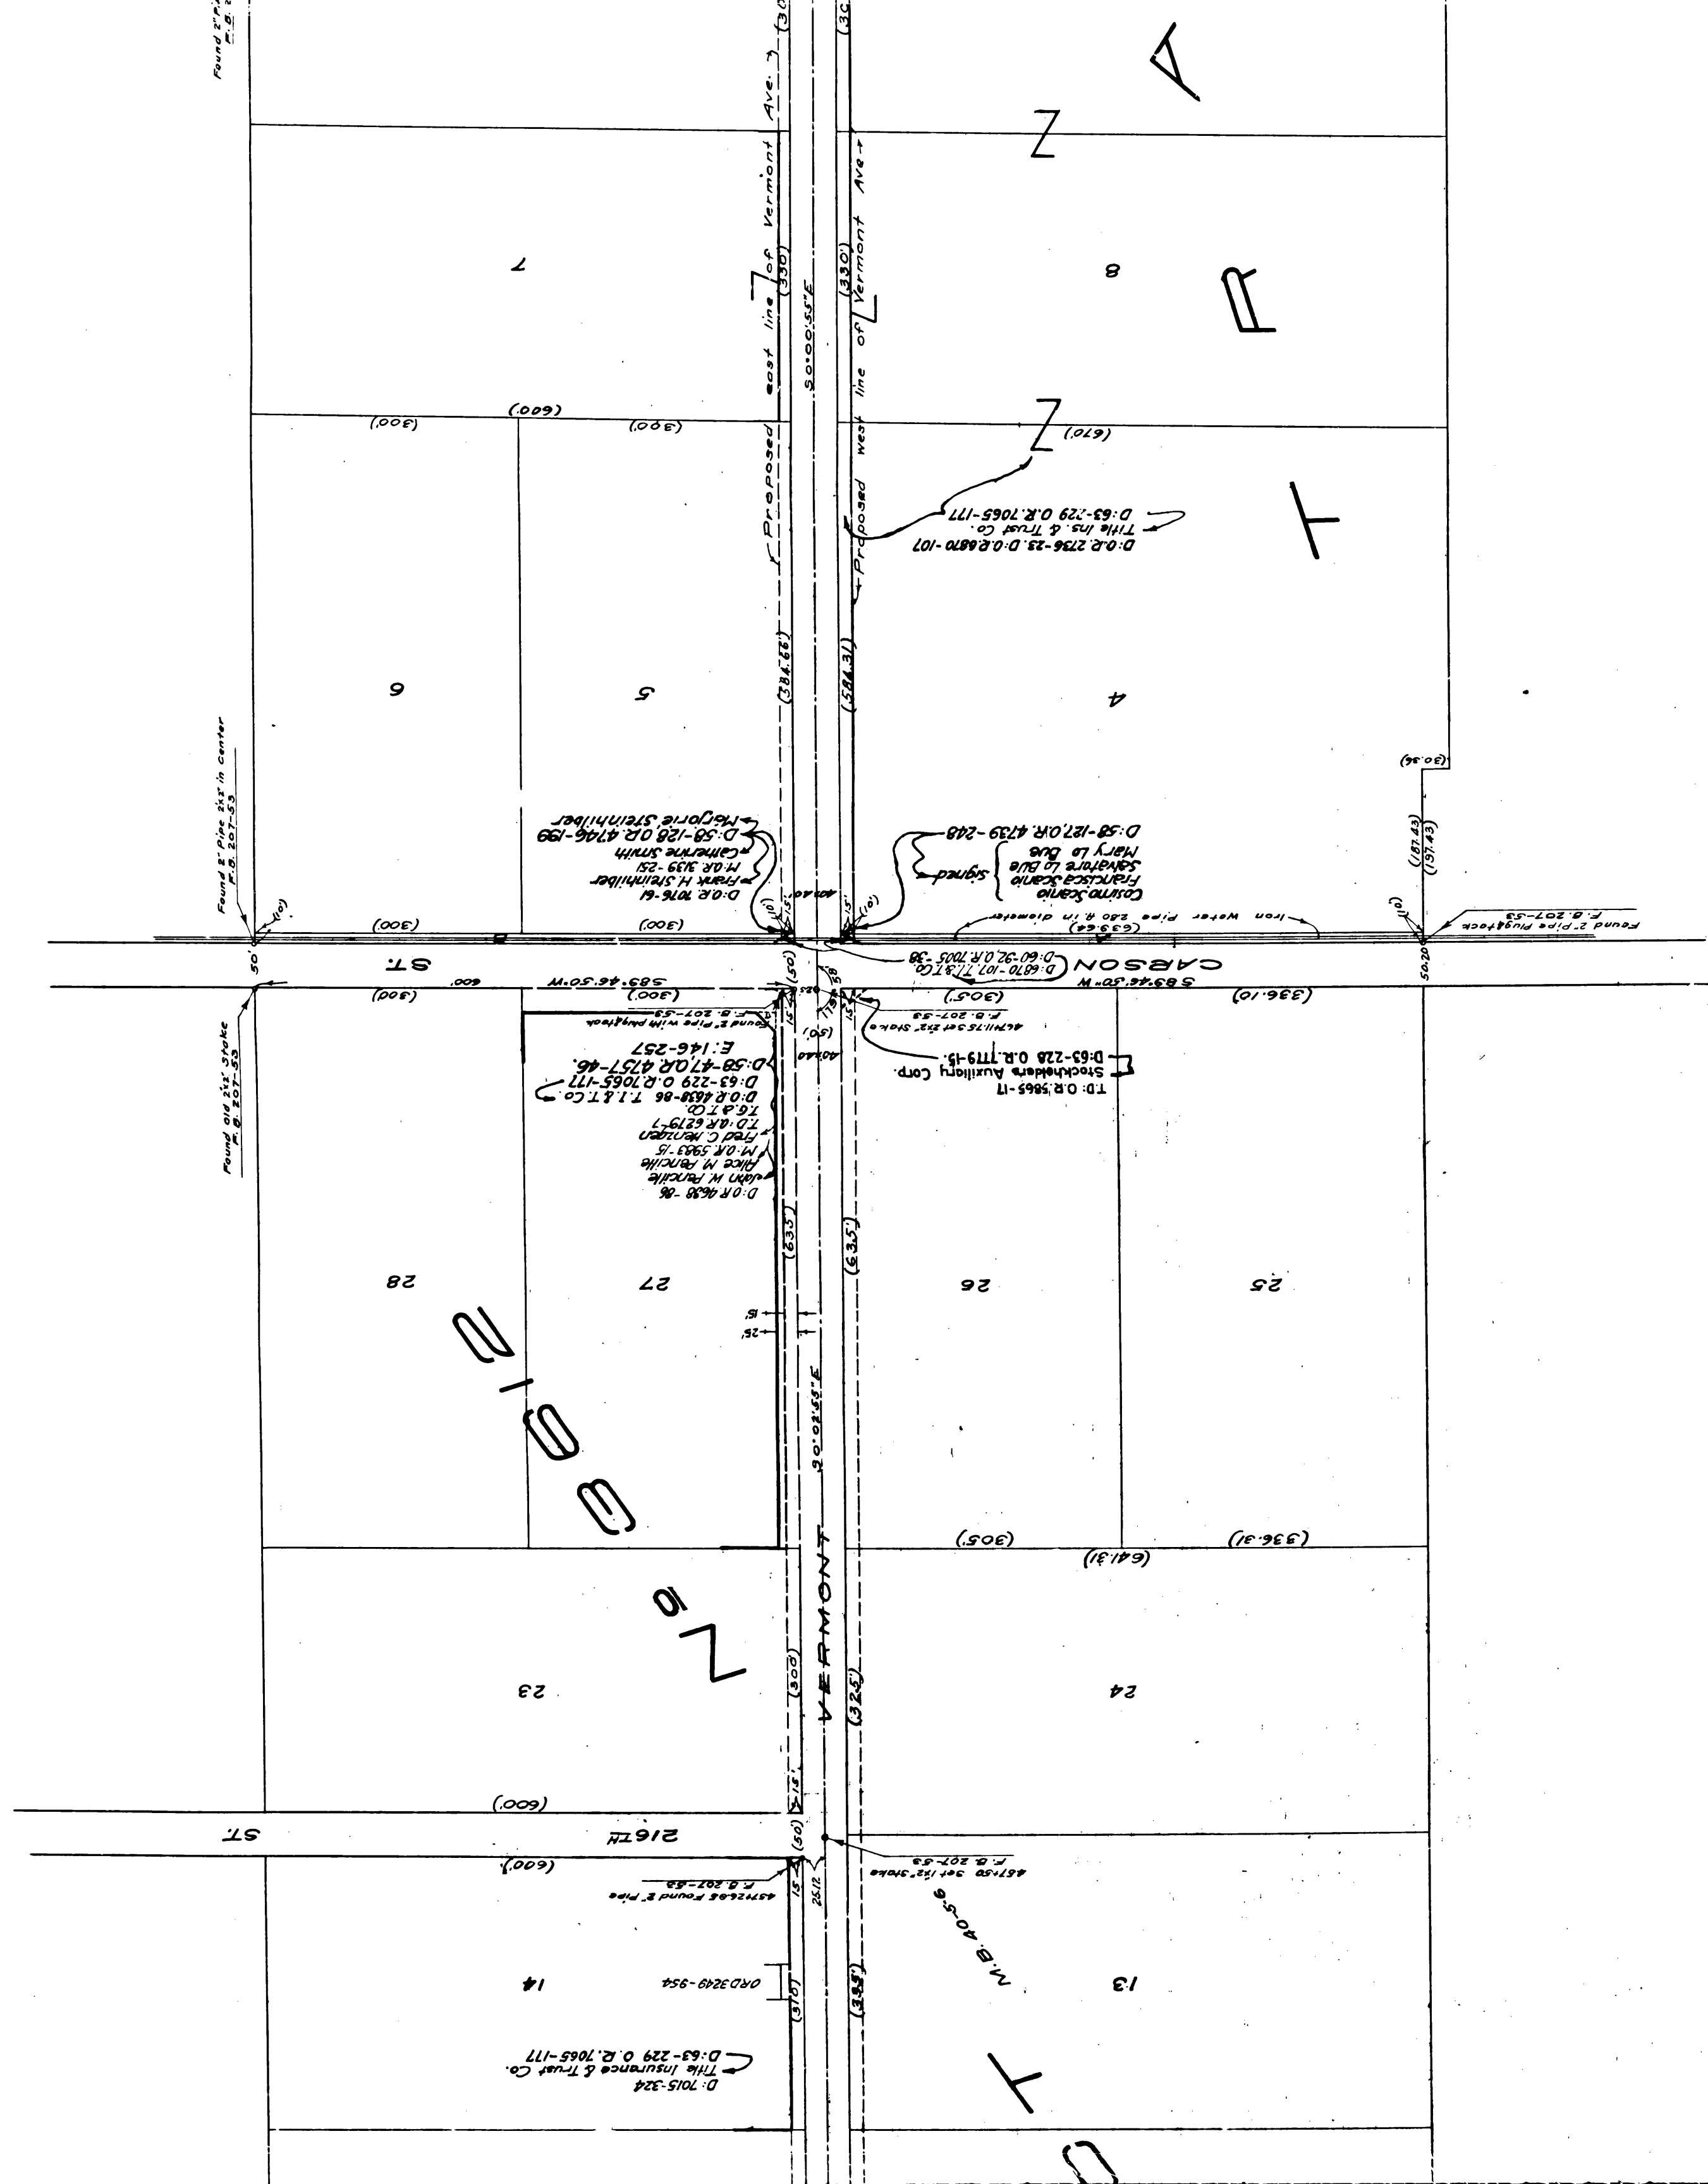


CS 8218-2
A8 OF A15

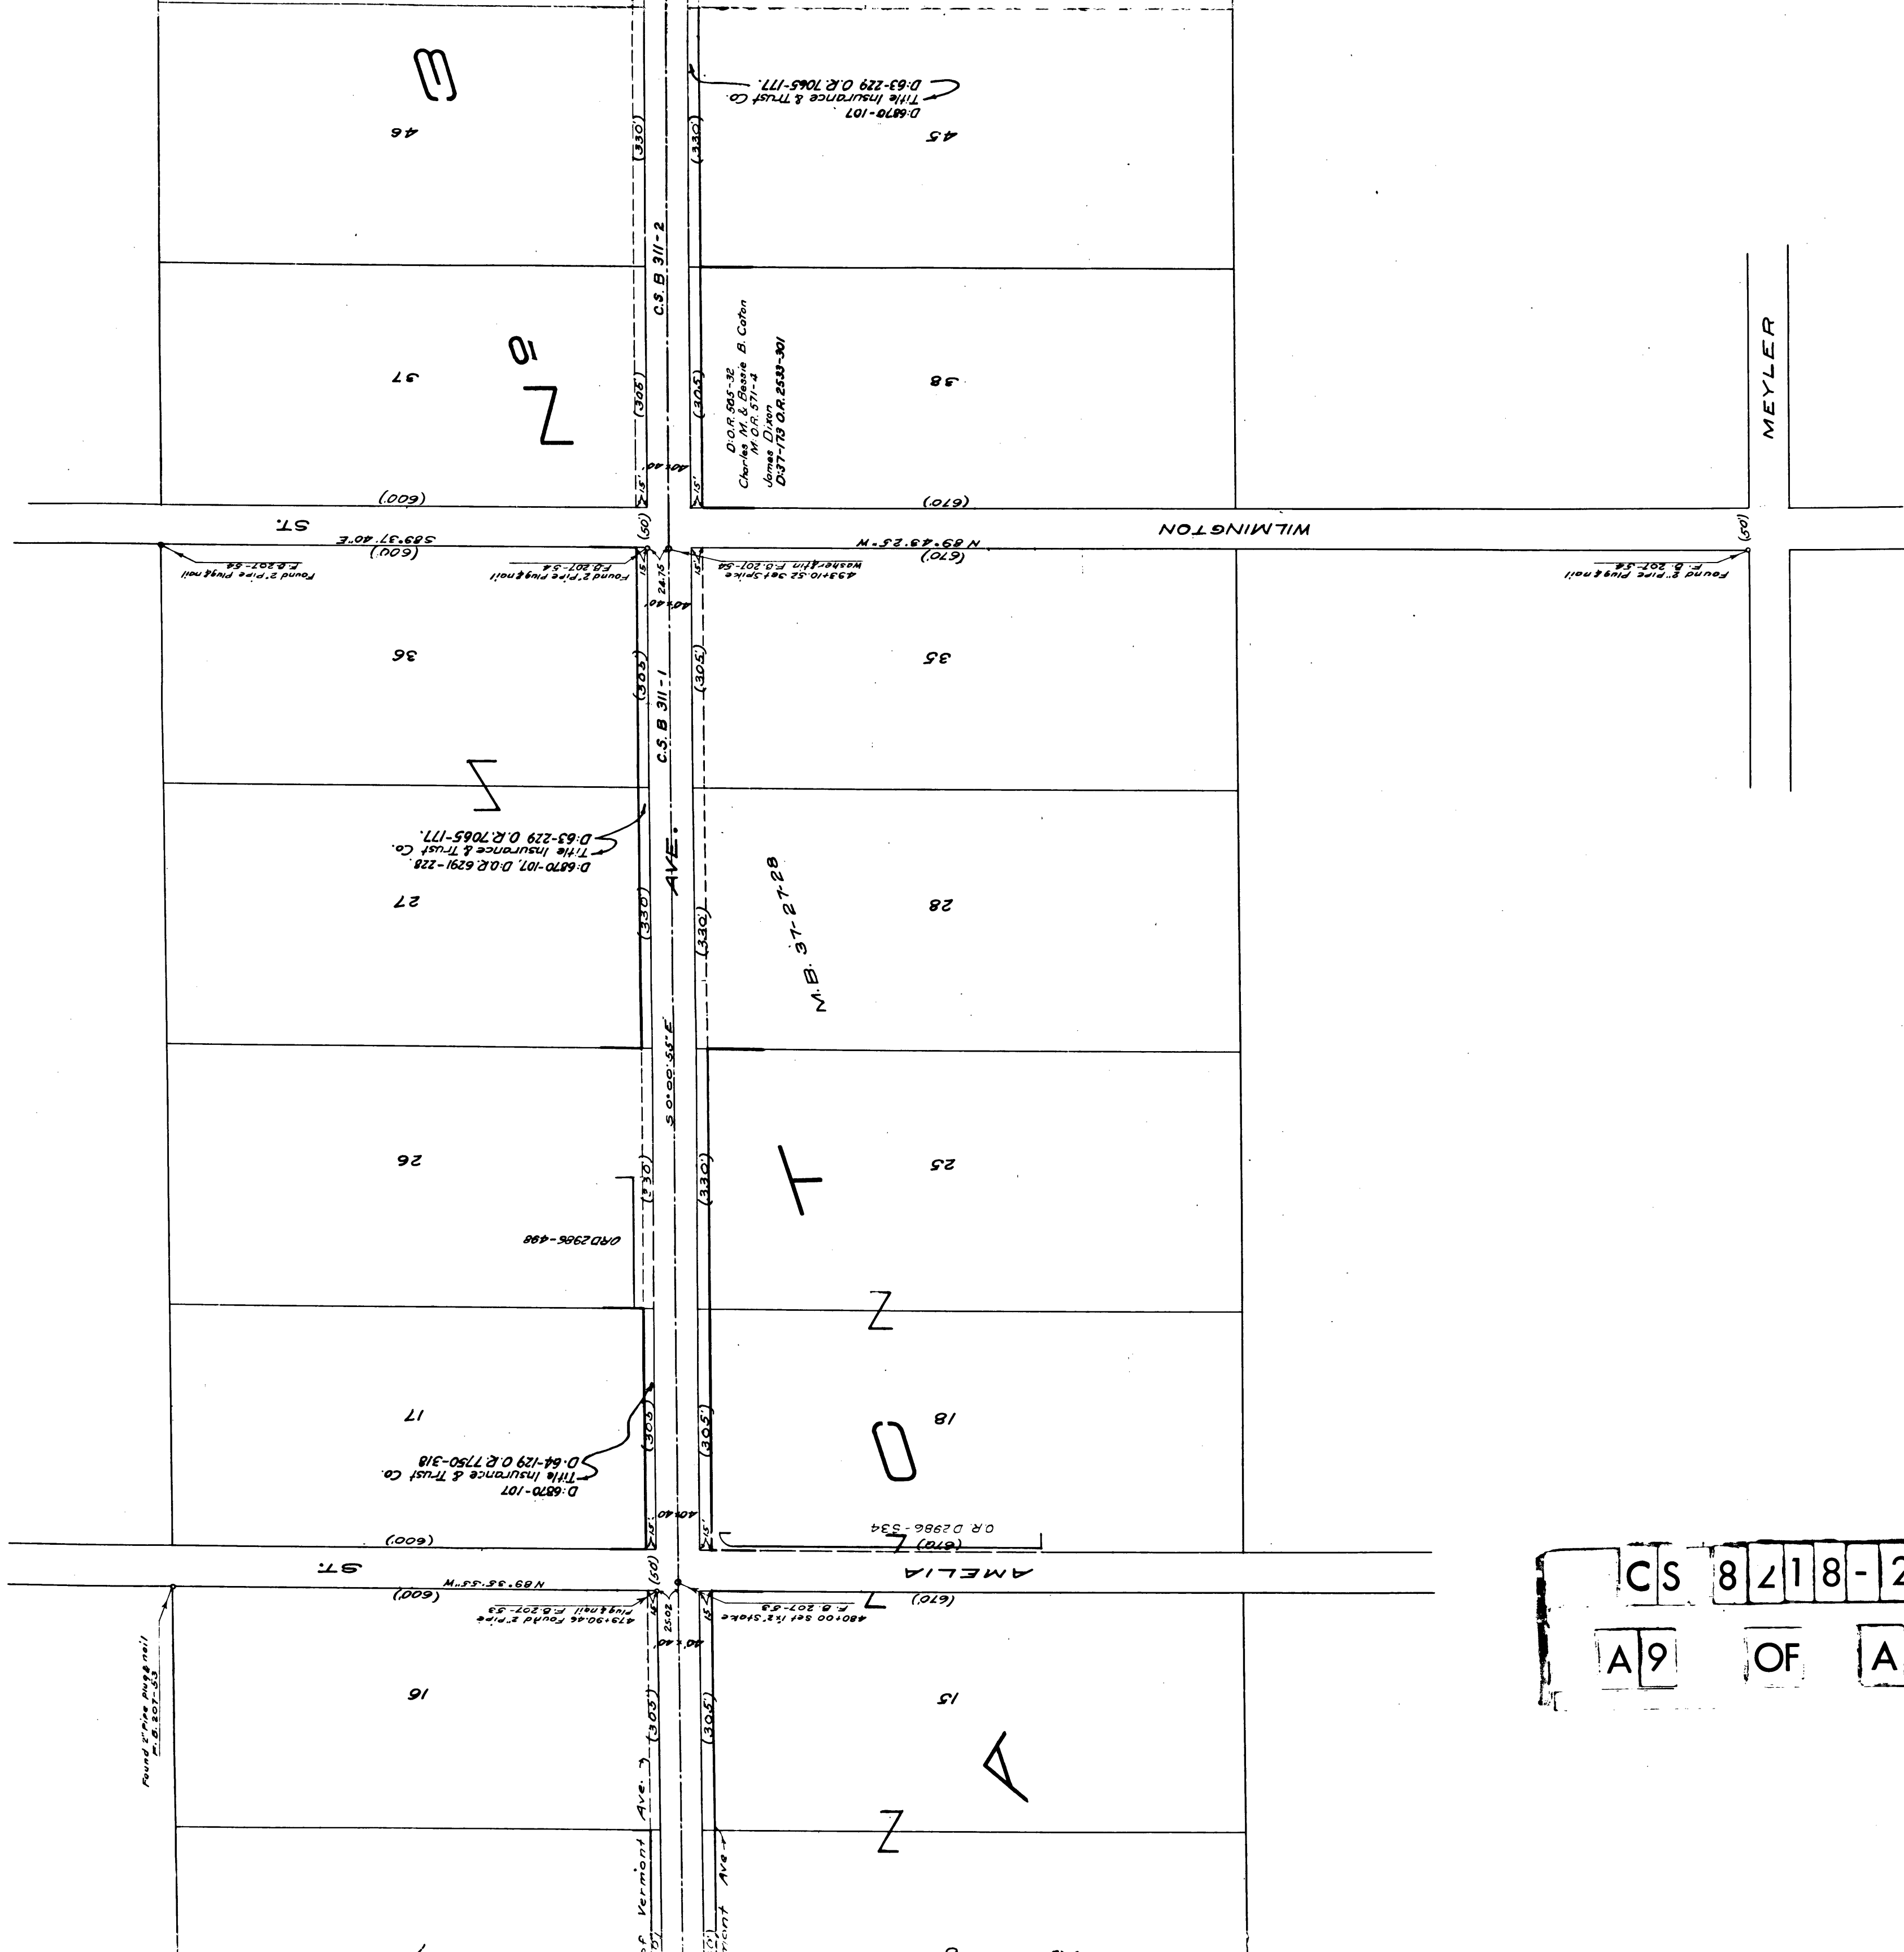

CS 8178-2
A9 OF A15

CS 8218-2

A10 OF A15

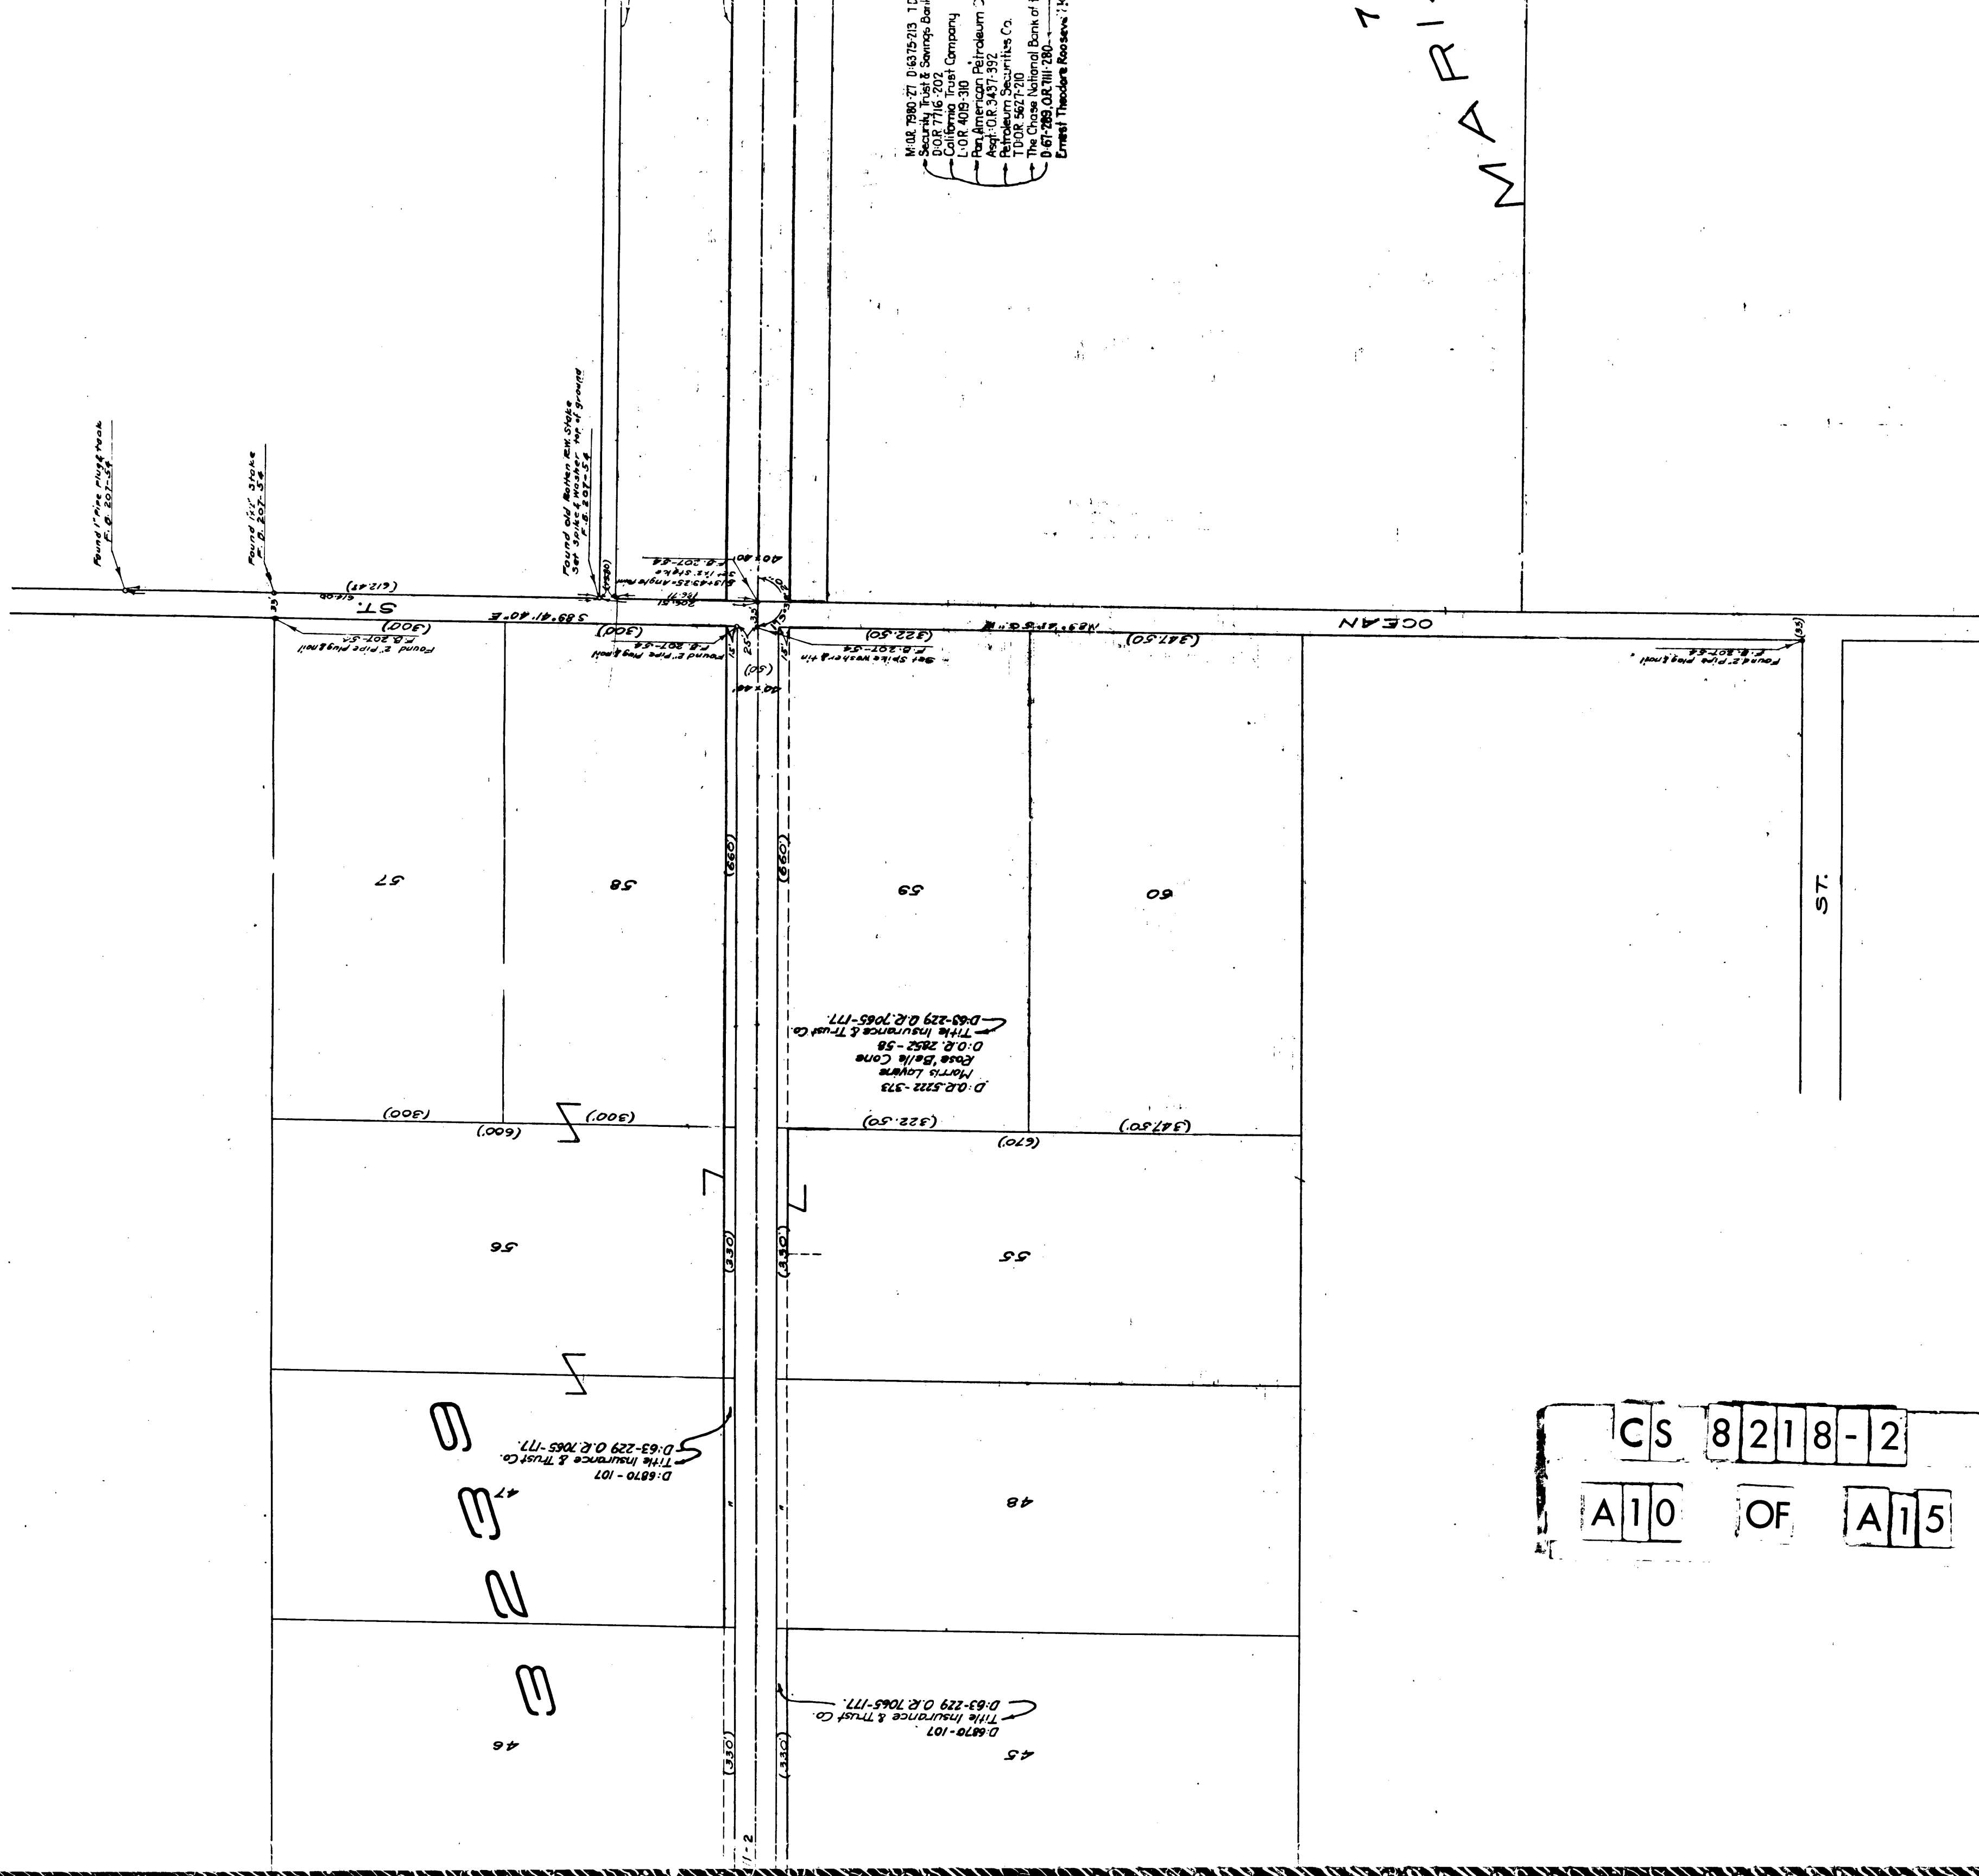

E. N. McDONALD'S SUBDIVISION
M.R. 52-3

ALLEY

East line of Lot 7 Maria Machado de Rocha

Proposed east line of Vermont Ave

S 0° 29' 45" W

Proposed west line of Vermont Ave

C.S. 8437

M.O. 7980-27 D-14375-213 TDOR 5427-210
Security Trust & Savings Bank
DOR 7716-202
California Trust Company
LOR 4015-310
Pan American Petroleum Co.
Aspl. OR 3437-352
Petroleum Securities Co.
DOR 361-1710
The Chase National Bank of the City of New York
D-67-283 OR 111-280
Ernest Theodore Roosevelt Klemmeyer signed

530+05.27 Set 1/2" Stake on
Line of Hill directly West of
Summit P.B. 201-58

TRADE MARK OF ROCHA
AORCHAD
M.A. MARIA
M.R. 6-161

150 MARIA

CS 8218-2
A11 OF A15

6137.44 From the Meridian 45° 42' 32"
to the center of the circle
200 = 51.48 28.43 32.11
M.D. 207-32-32
Base is located within 1/2" of the
with ground surface, cap marked
below surface, cap marked



LONG BEACH

AND C.S. 8437

SEED

PAV

9

LOT

Proposed east line of Vermont Ave

Proposed west line of Vermont Ave

NOV 20 1950
PAK 4:50
PAK 4:51


Sta 4+02.27 Set 1/2" Stake
F.B. 207-55

Sta 4+56.56 Set 1/2" Stake
F.B. 207-55
Sta 4+56.56 Set 1/2" Stake
F.B. 207-55

S 82° 20' 43" W

CS	8	2	1	8	-	2
A13	OF	A15				

A 1 5 OF A 1 5
C S 8 2 1 8 - 2

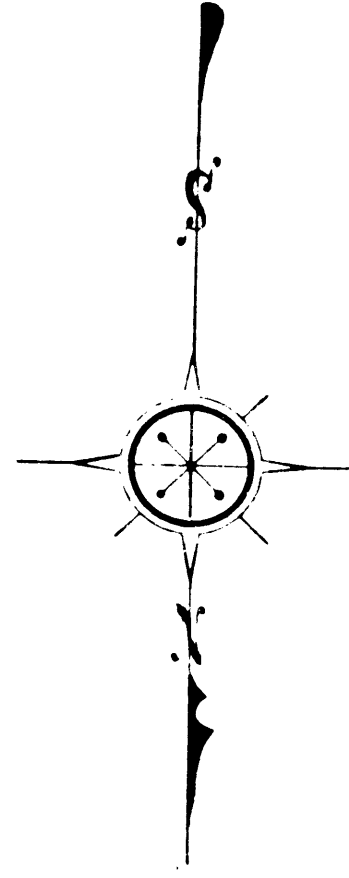

MAP OF
VERMONT AVENUE
FROM
MANCHESTER AVENUE
SEPULVEDA TO BLVD
WILMINGTON & SALT WORKS ROAD

COUNTY SURVEYORS MAP N°8218
SHEET 2 OF 2 SHEETS

J.E. ROCKHOLD COUNTY SURVEYOR
SURVEYED JANUARY TO JULY 1920.

SCALE 1 in. = 100 ft.

Surveyed under instructions of the Board of Supervisors per order dated Jan. 7, 1920.

Bearings based on solar observation taken at station 39+63.42 (F B 207-66)

F. B. 207-1 to 95
Field work by Comly & White
Office work by Irwin
Checked by Woodward

3117



CS 8218-2

A14 OF A15

Surveyed under instructions of the Board of Supervisors
Bearings based on solar observation taken at station

F.B. 207-140 95
Field work by Comly & Wait
Office work by Irwin
Checked by Shademo
SHT 38

NEG 452

