



C S 8 2 2 8

A 1 OF A 3

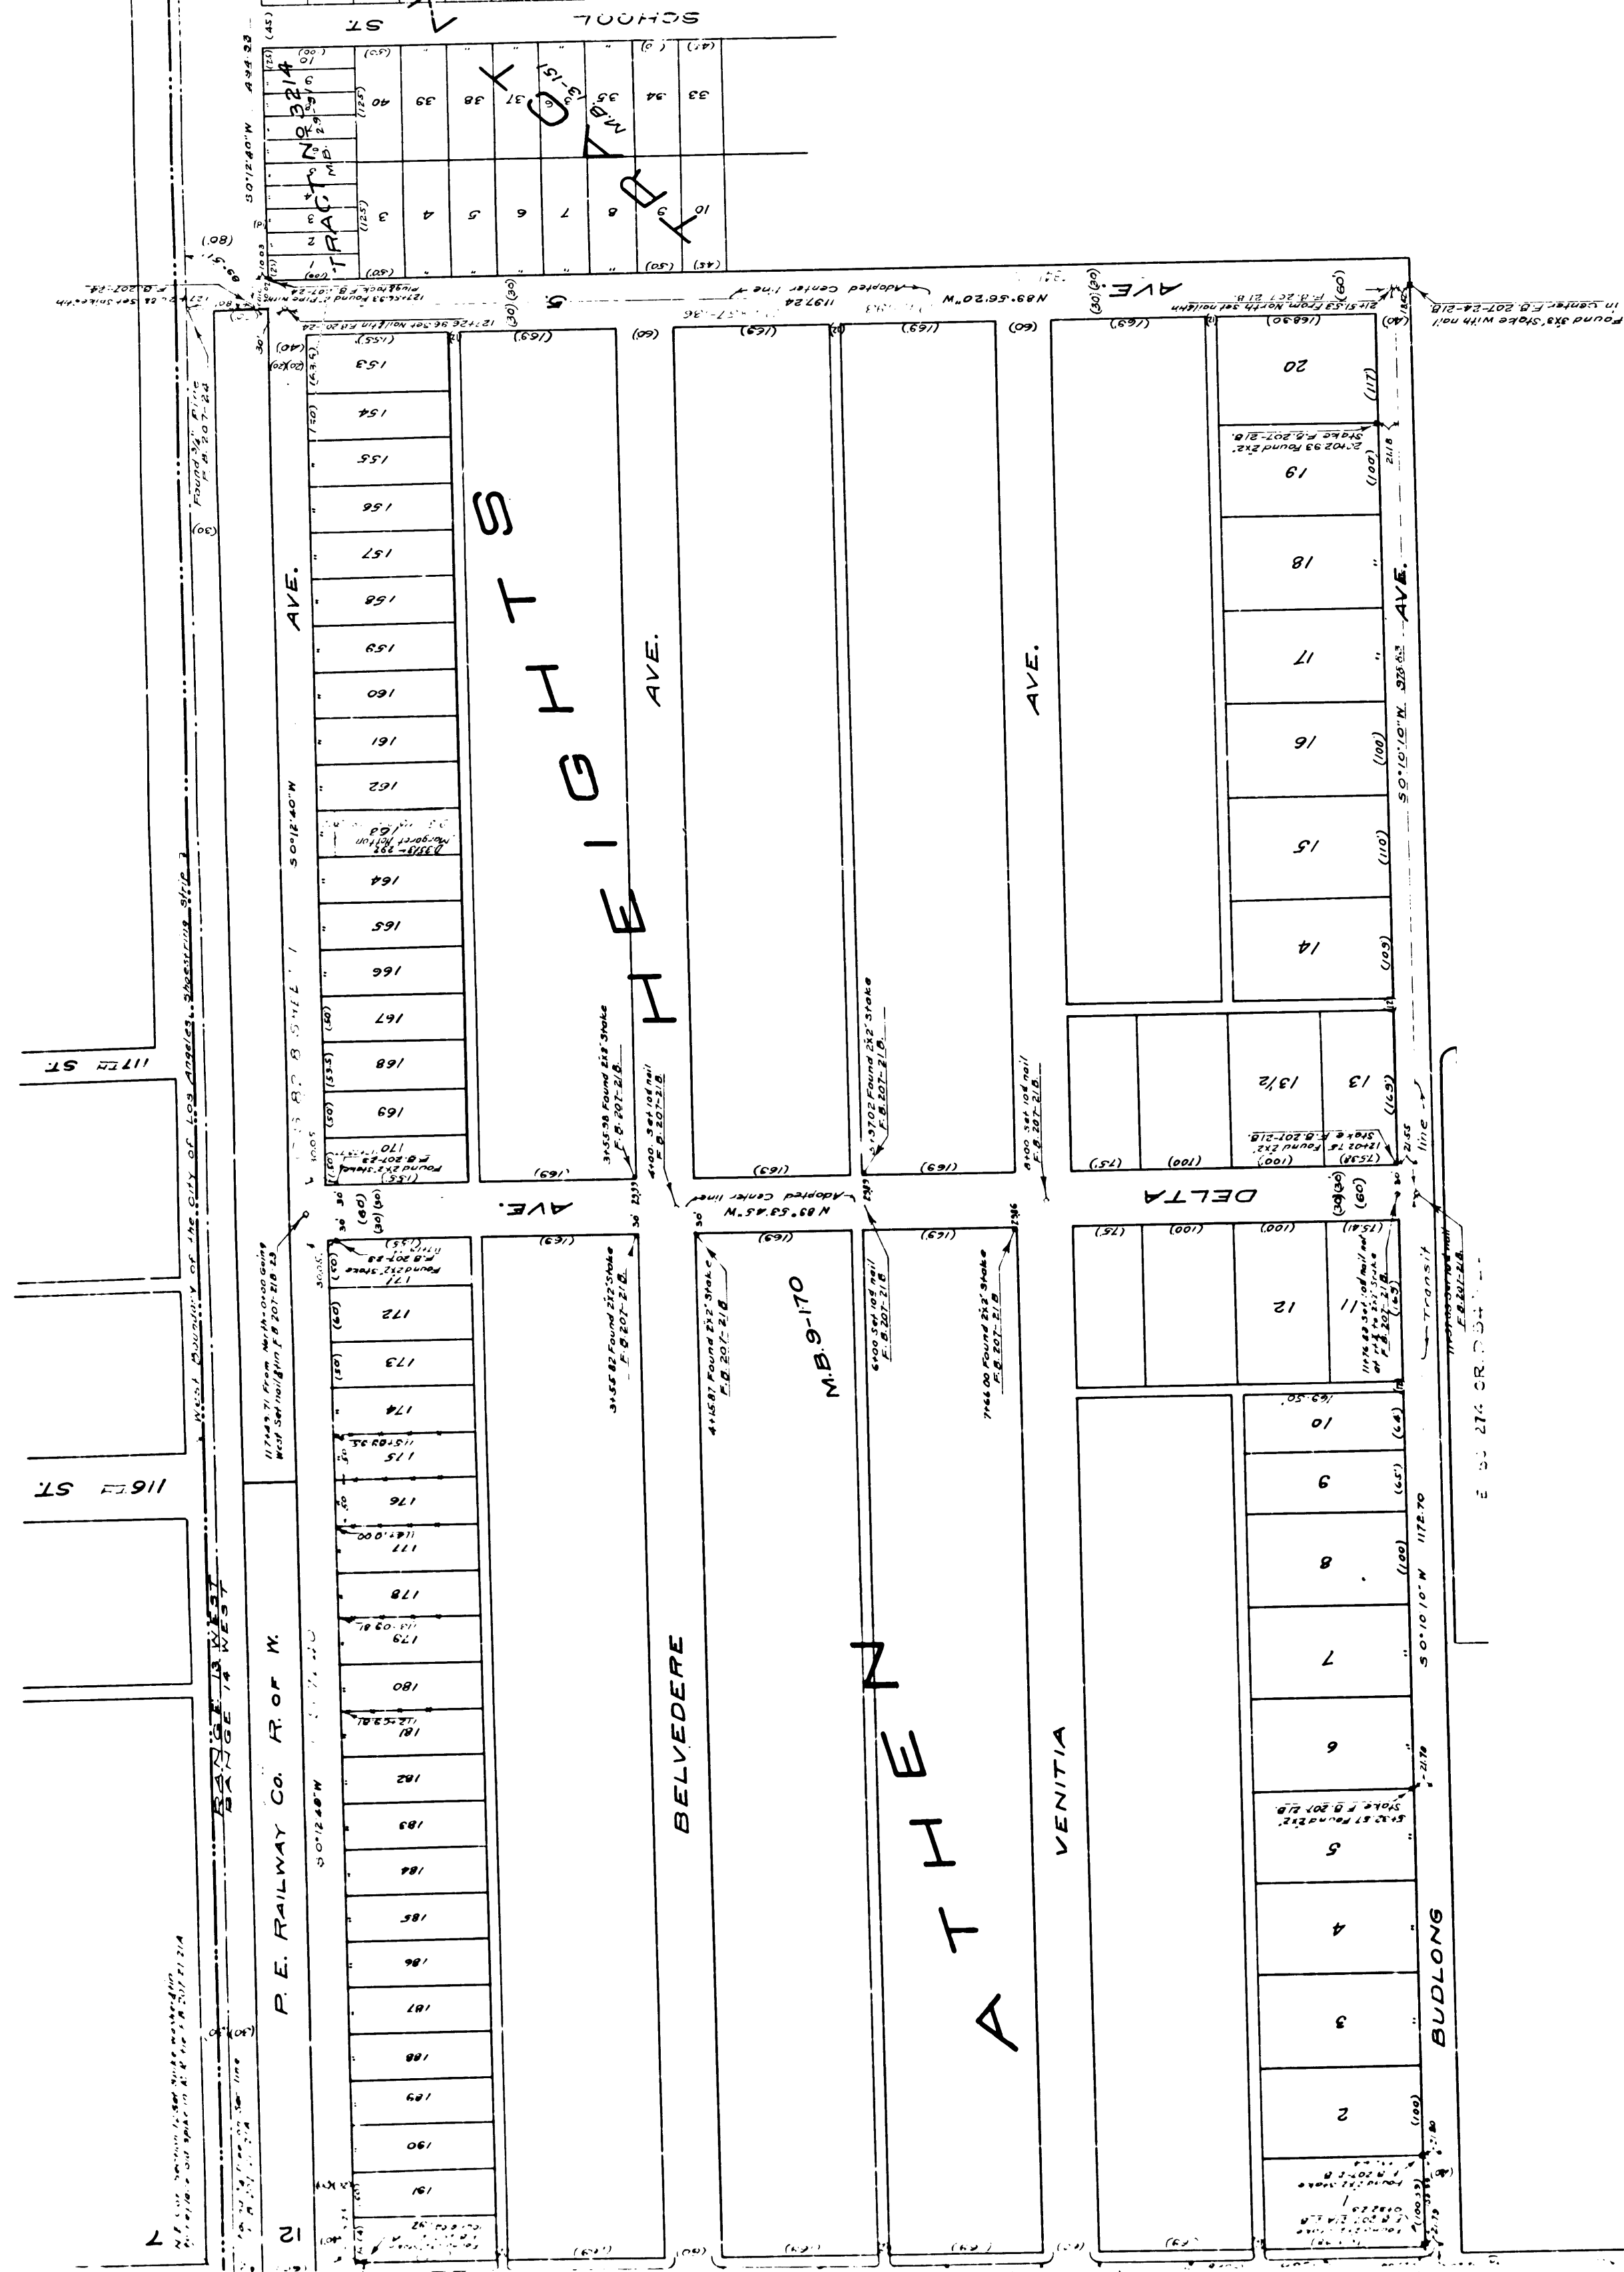



CS 8228
A2 OF A3

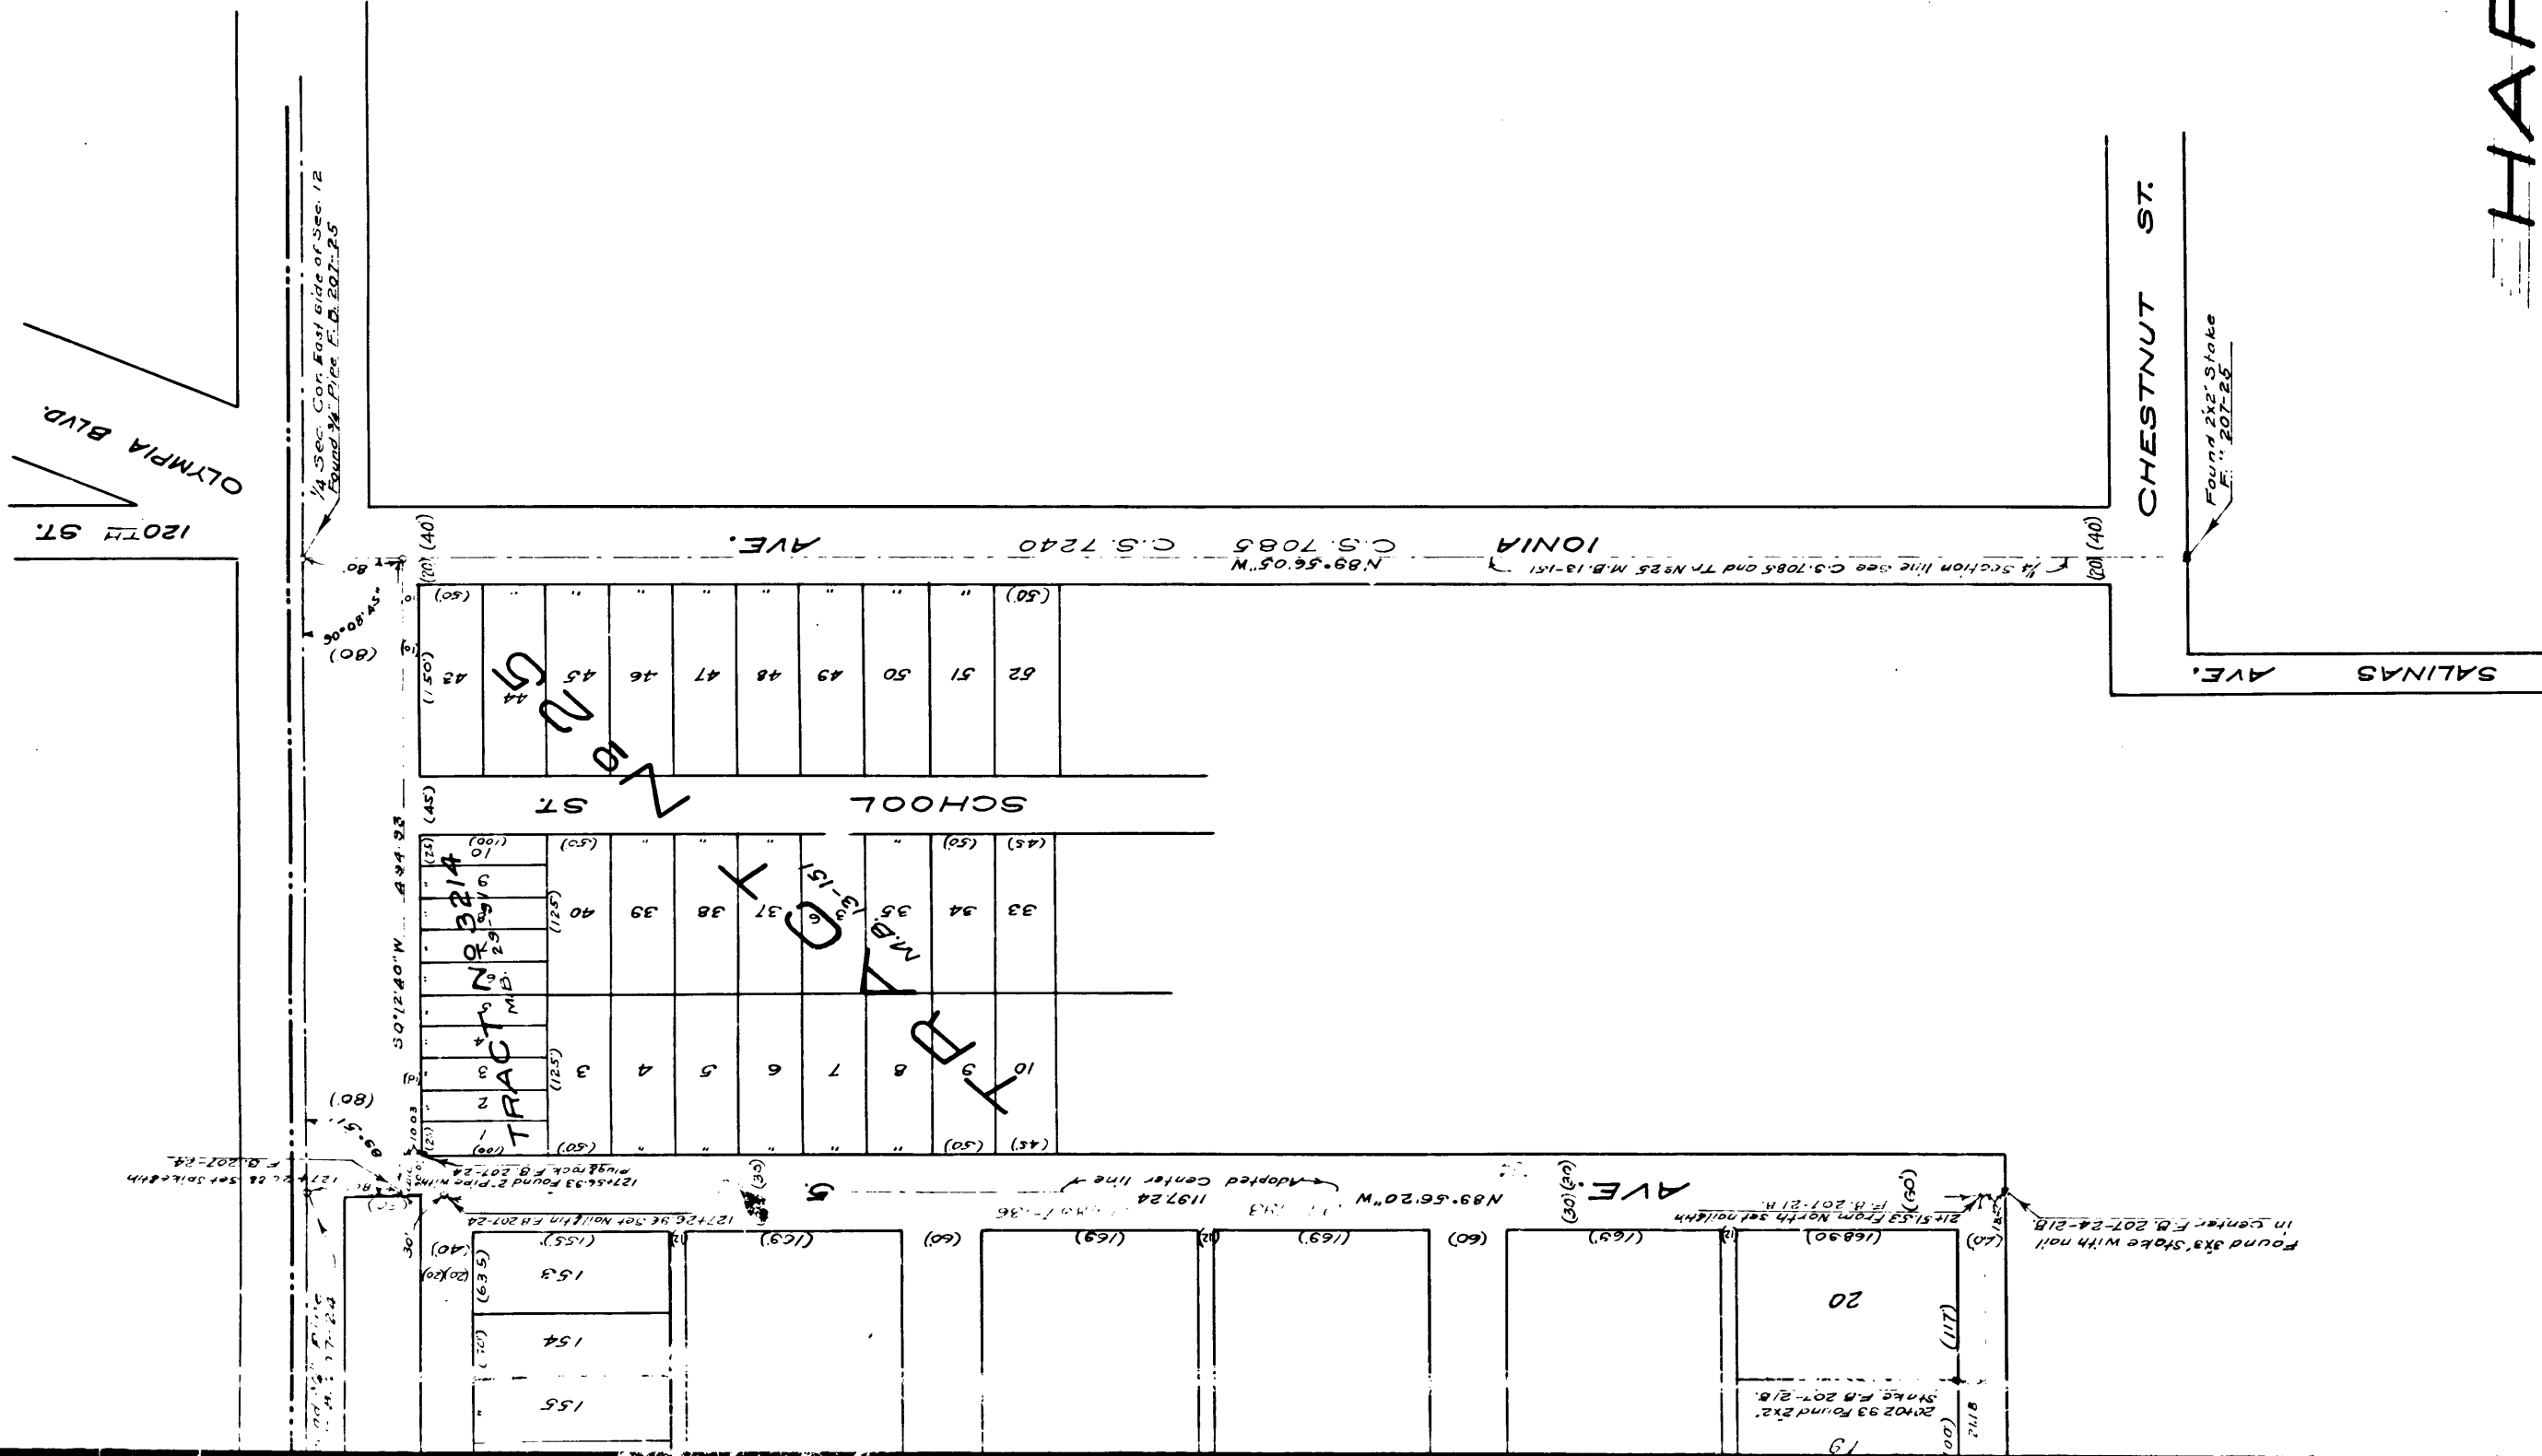

IMPERIAL HWY.
 MAP OF
 HARMONY AVENUE
 FROM
 NORMANDIE AVENUE TO VERMONT AVENUE
 SHOWING WIDTHS AS DEDICATED AND IMPROVED
 COUNTY SURVEYORS MAP NO 8228

J. E. Rockhold County Surveyor
 Surveyed May 1920.

Surveyed under instructions of the Board of Supervisors per order dated Jan 7-1920.
 Bearings based on bearing of Vermont Avenue as shown on C.S. 8218 Sheet 1.

F.B. 207-19 to 25
 Field work by Write
 Office work by Irwin
 Checked by Shaddard

Distances shown thus (25) are from Records

C S 8 2 2 8
 A 3 OF A 3