

166TH ST. MAP OF SAN PEDRO STREET FROM NORMANDIE AVENUE TO VERMONT AVENUE (AT GARDENA)

COUNTY SURVEYOR'S MAP NO 8245

J. E. Rockhold County Surveyor
Surveyed June 1920.

Scale 1 in = 50 ft.

Surveyed under instructions of the Board of Supervisors per order dated Jan. 7-1920.


Bearings based on Bearing of Vermont Avenue as shown on C.S. 8218 Sheet 1.

F.B. 207-85 to 108
Field Work by Comly
Office Work by Irwin
Checked by Stedward.

Distances shown thus (50) are from records

Carlisle St. changed to New Hampshire Ave - D 38-129 Res 17 Sec. 1
San Pedro St. - 166TH St - D 38-129 Res 17, 40
Wilmington St. - 168TH St - D 38-129 Res 17, 41

1 M. 26

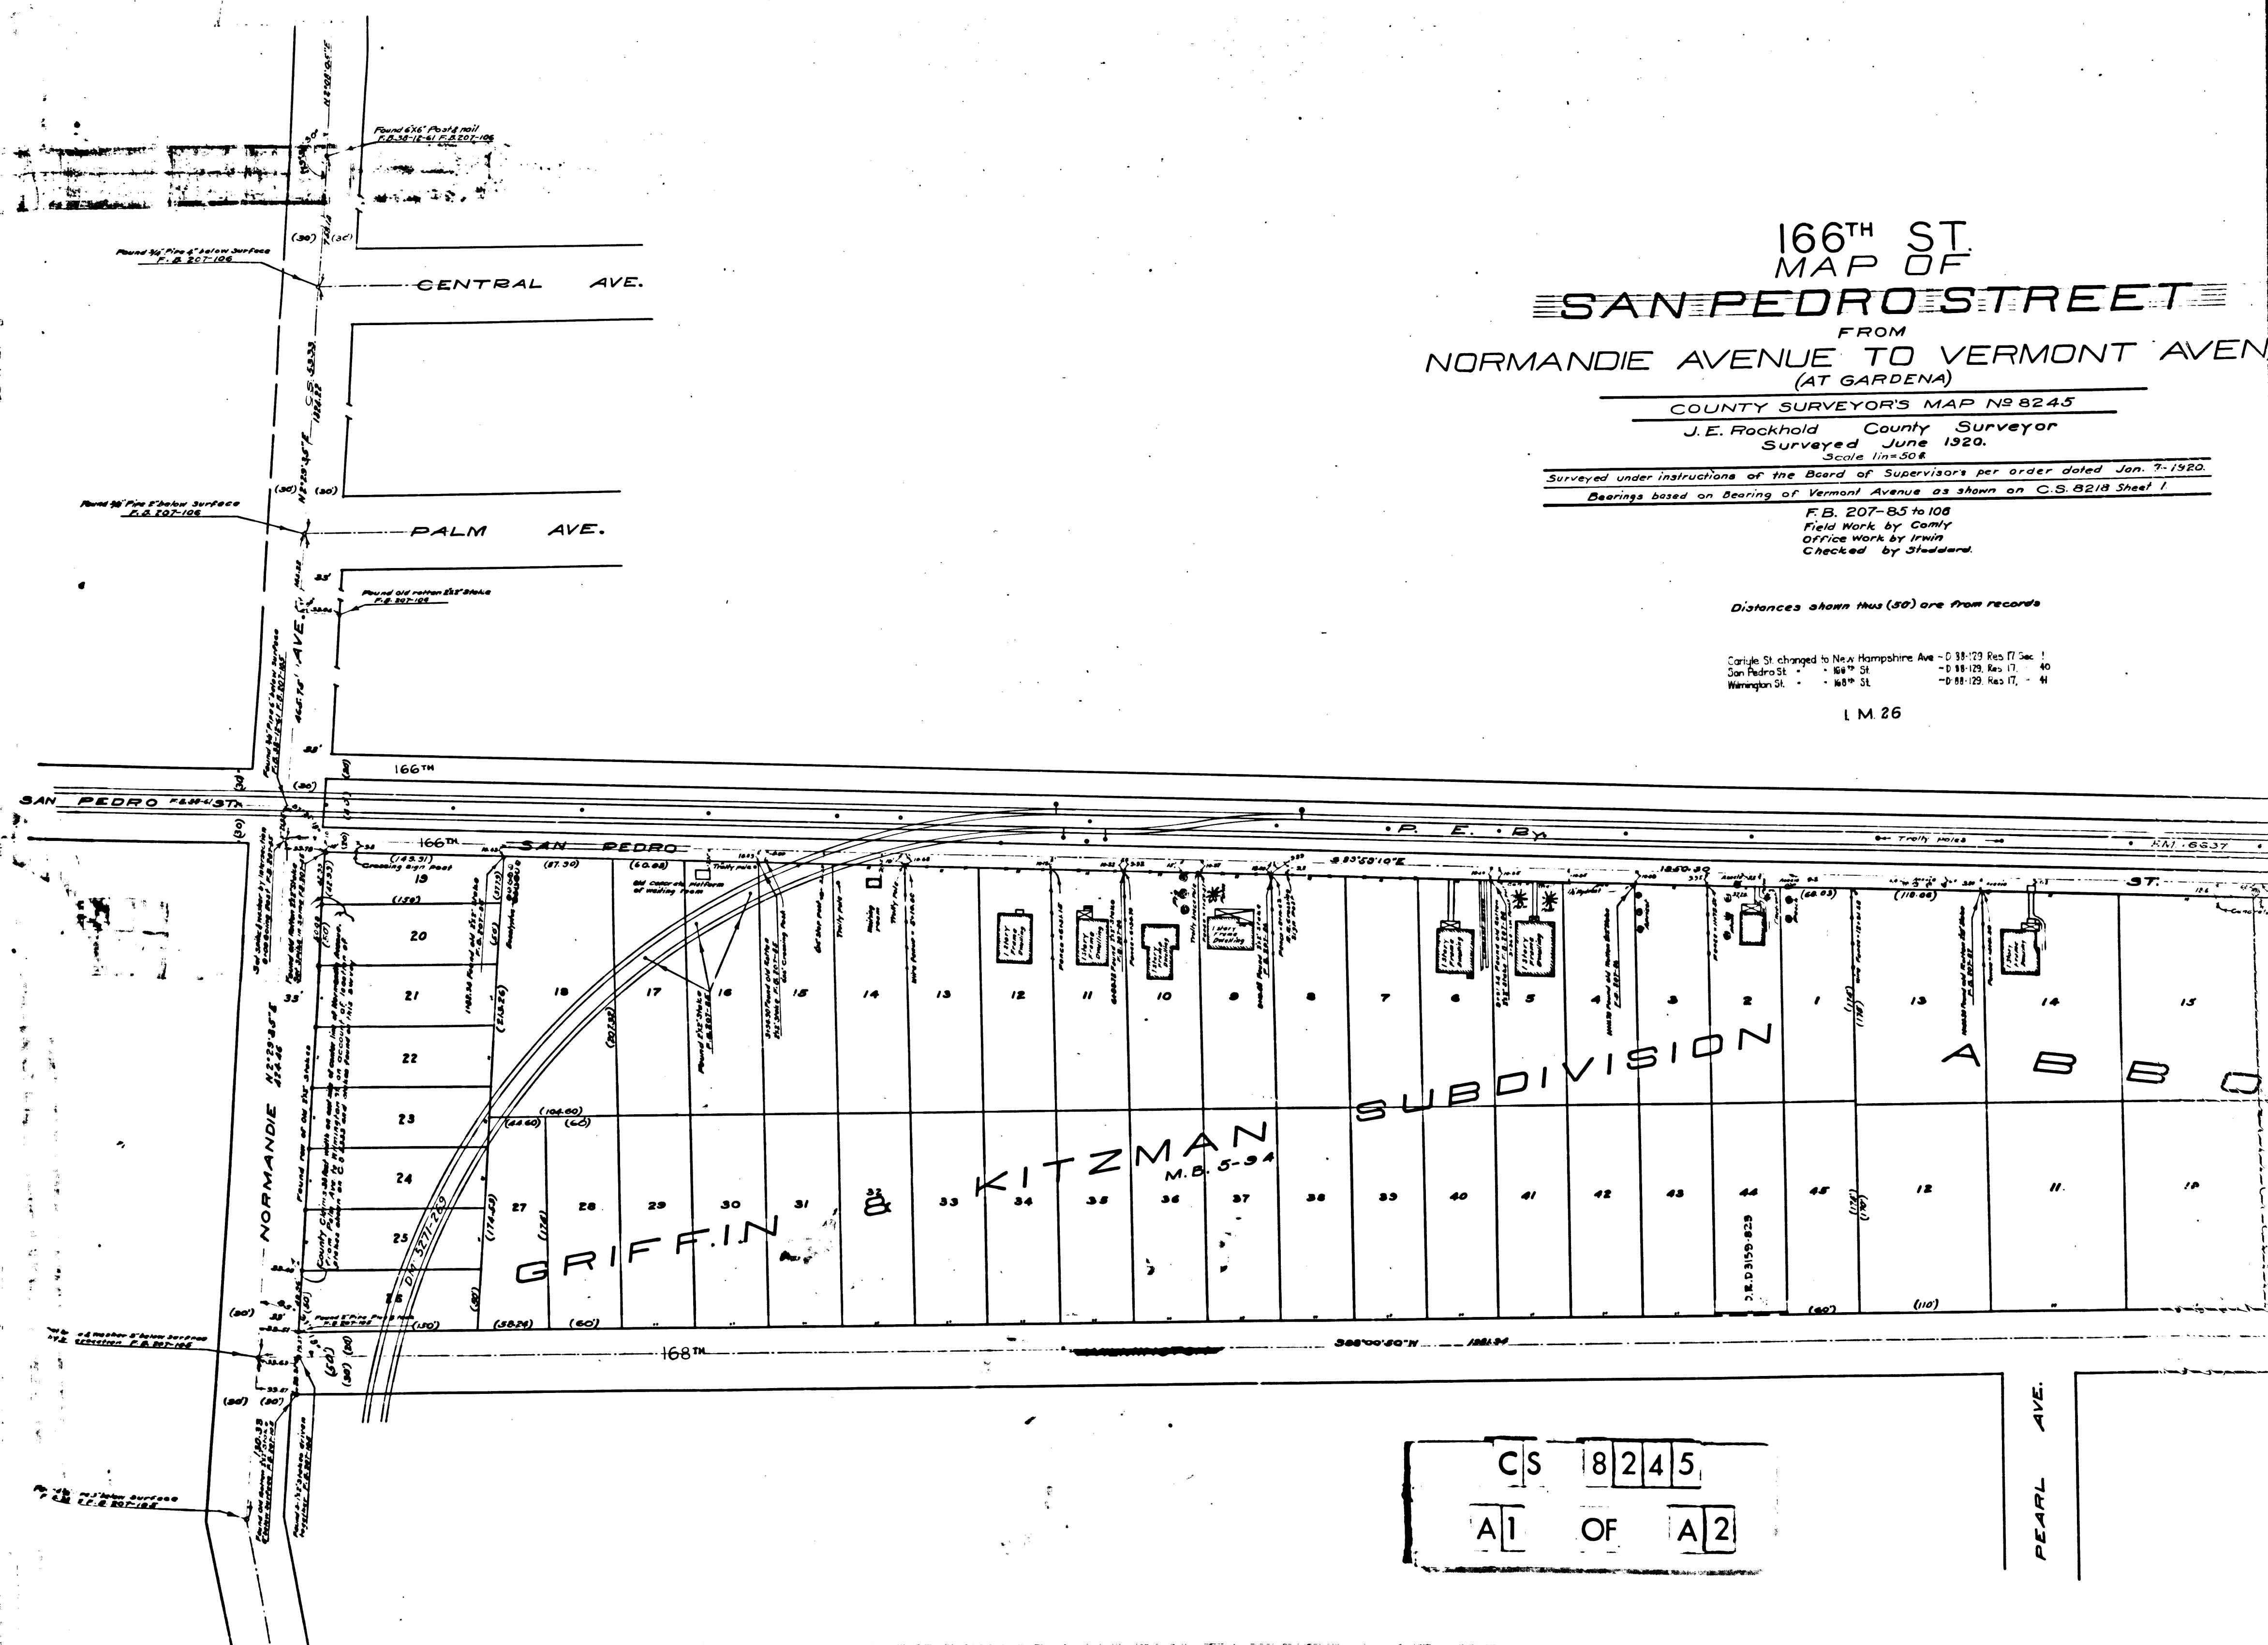

SAN PEDRO STREET

FROM

MANDIE AVENUE TO VERMONT AVENUE
(AT GARDENA)

COUNTY SURVEYOR'S MAP N^o 8245

J. E. Rockhold County Surveyor
 Surveyed June 1920.

Scale 1 in = 50 ft.

Surveyed under instructions of the Board of Supervisor's per order dated Jan. 7-1920.

Bearings based on Bearing of Vermont Avenue as shown on C.S. 8218 Sheet 1.

F.B. 207-85 to 106
Field Work by Comly
Office Work by Irwin
Checked by Stoddard.

Distances shown thus (50') are from records

Carlyle St. changed to New Hampshire Ave ~ D:88-129, Res 17, Sec. 1
 San Pedro St. - 166th St. ~ D:88-129, Res 17, - 40
 Wilmington St. - 168th St. ~ D:88-129, Res. 17, - 41

L. M. 26

