

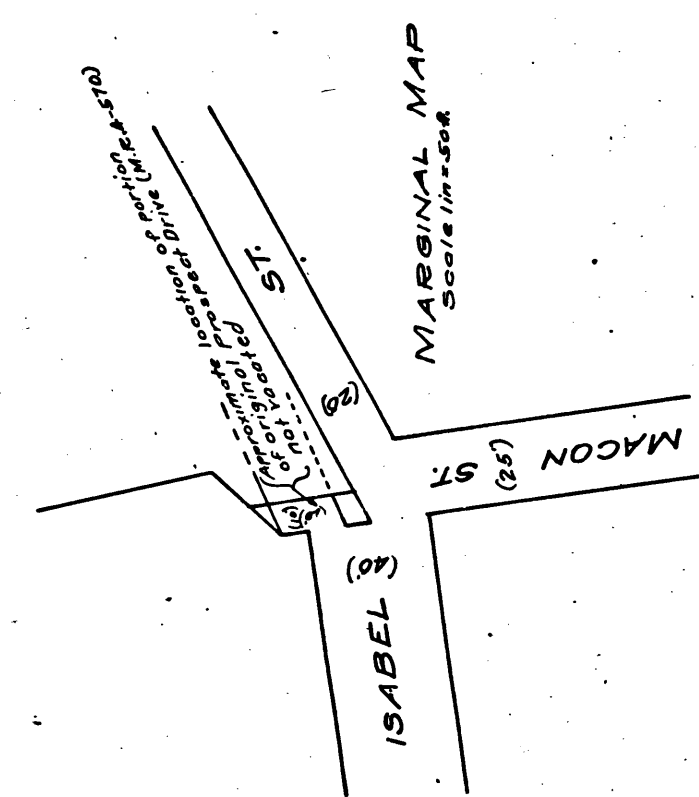


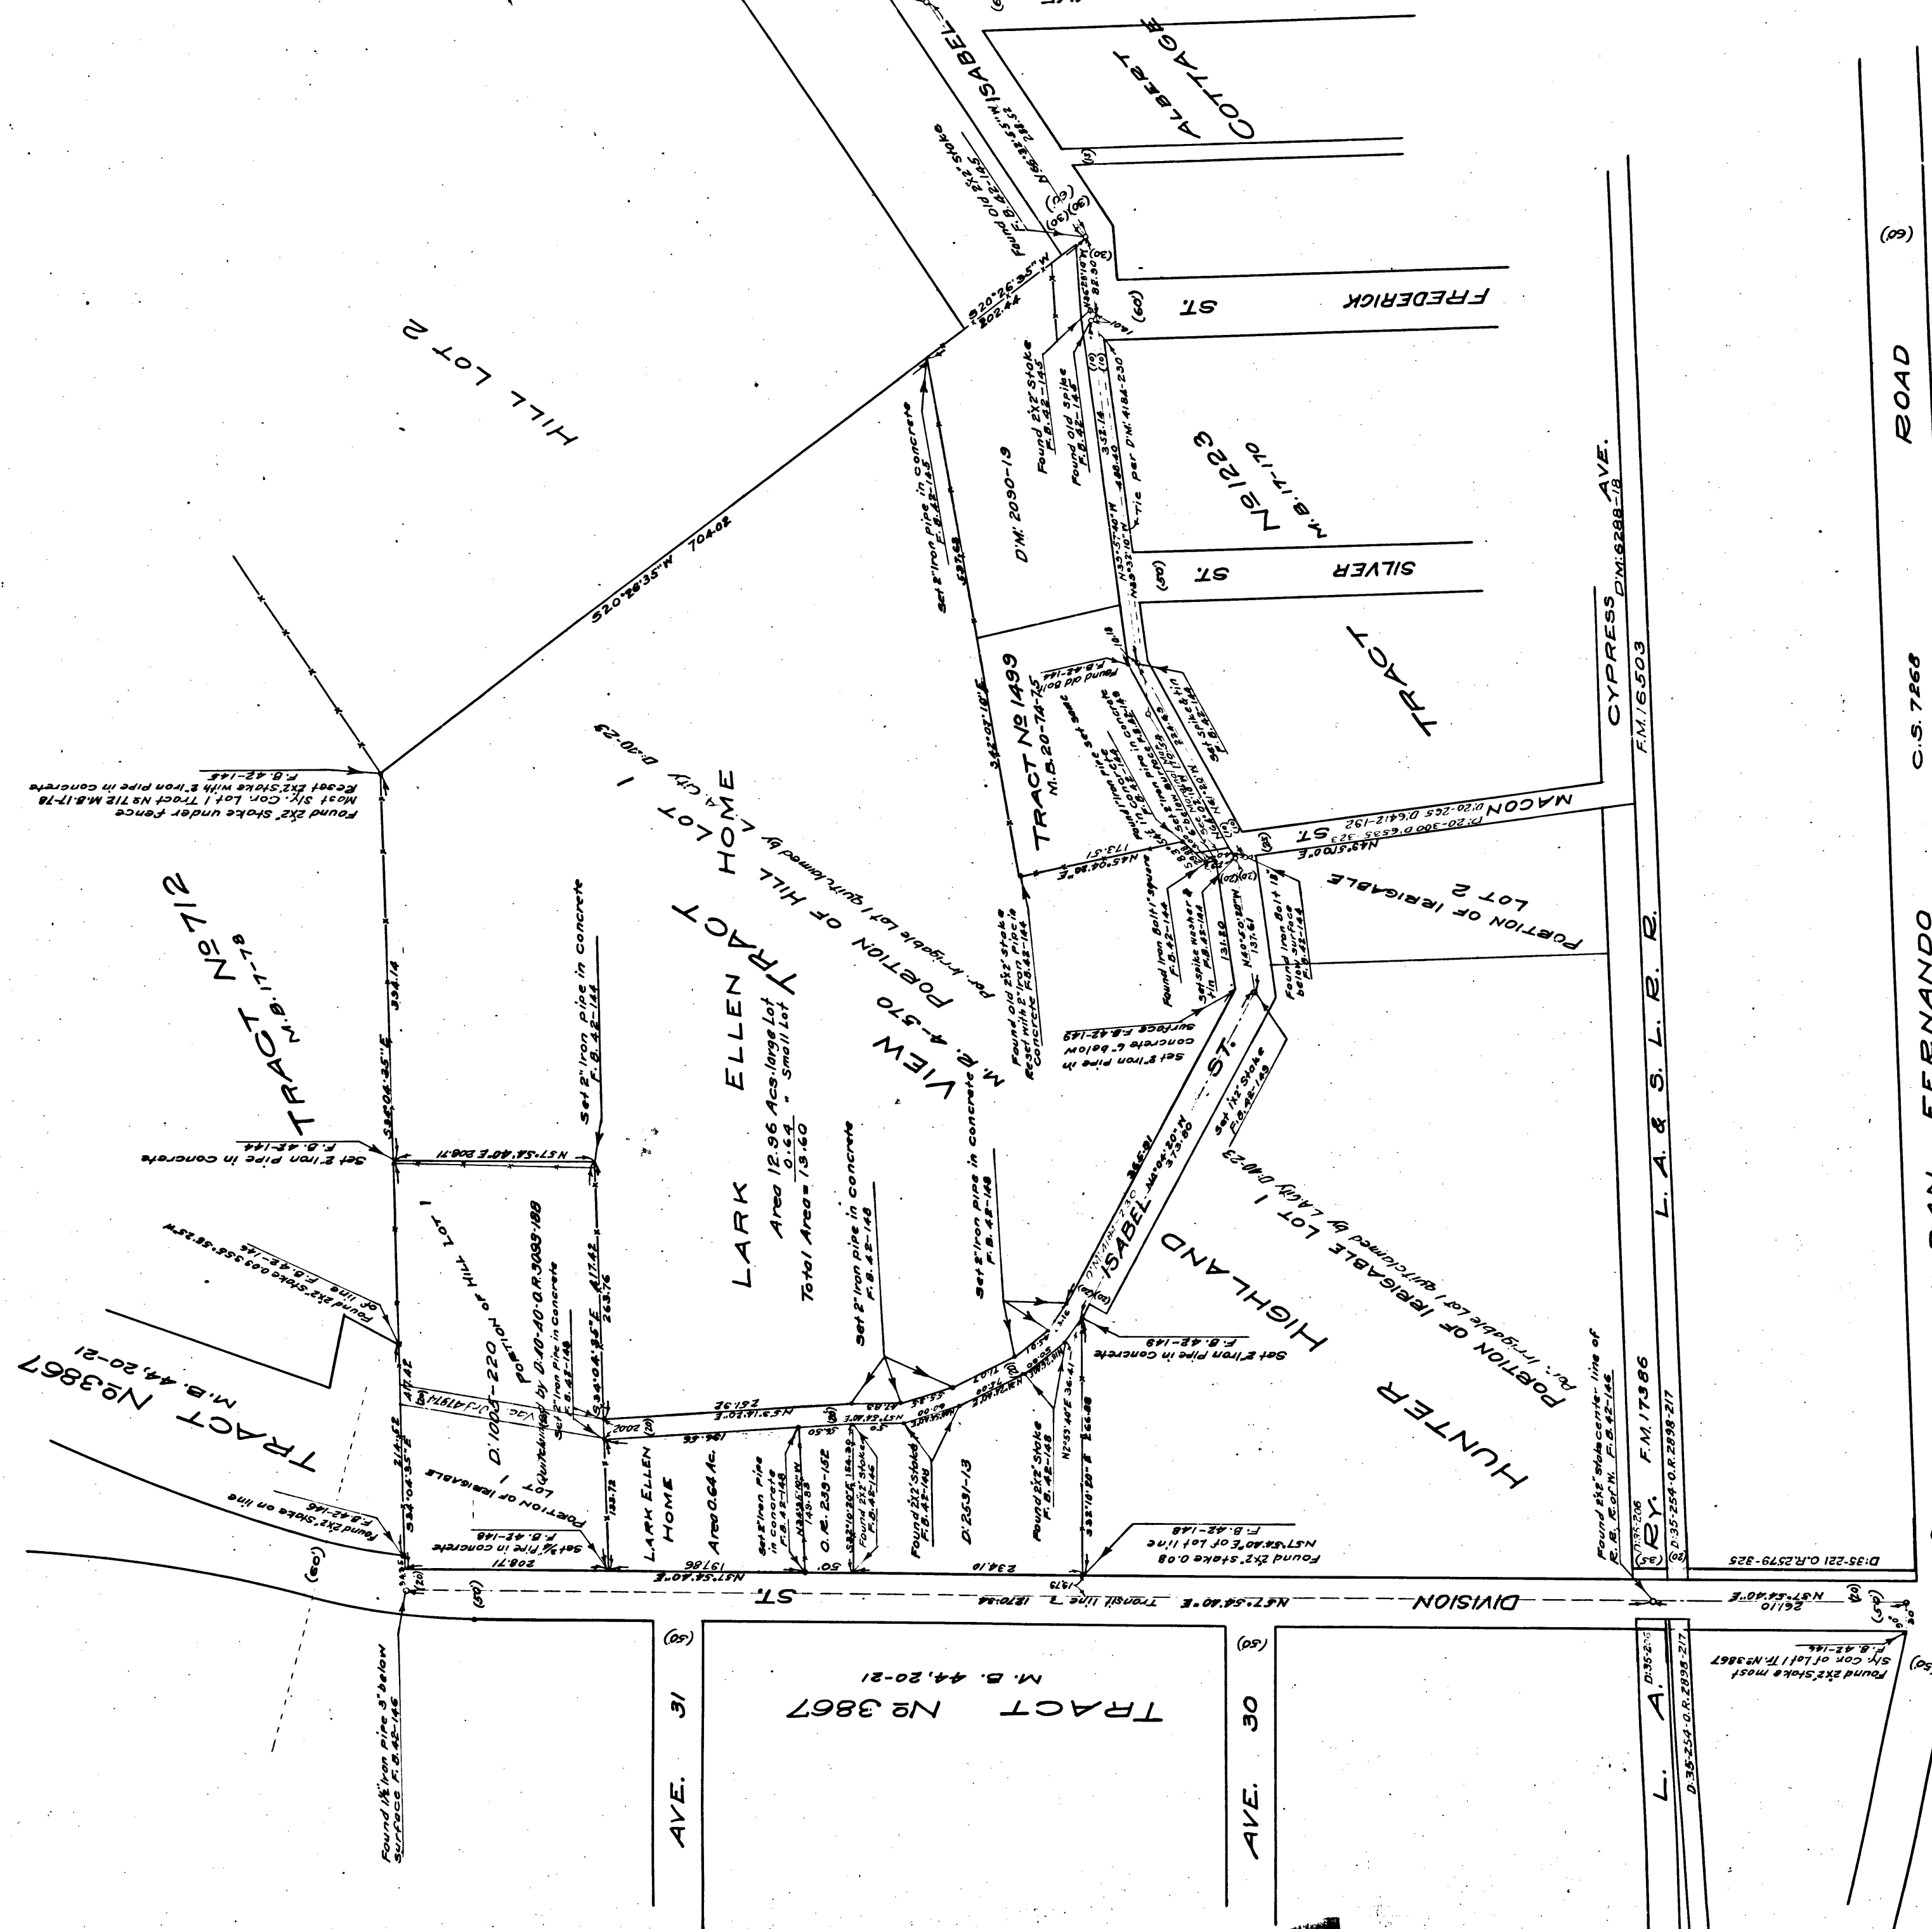

CS	8275
A1	OF A2

ST58 NO 8275

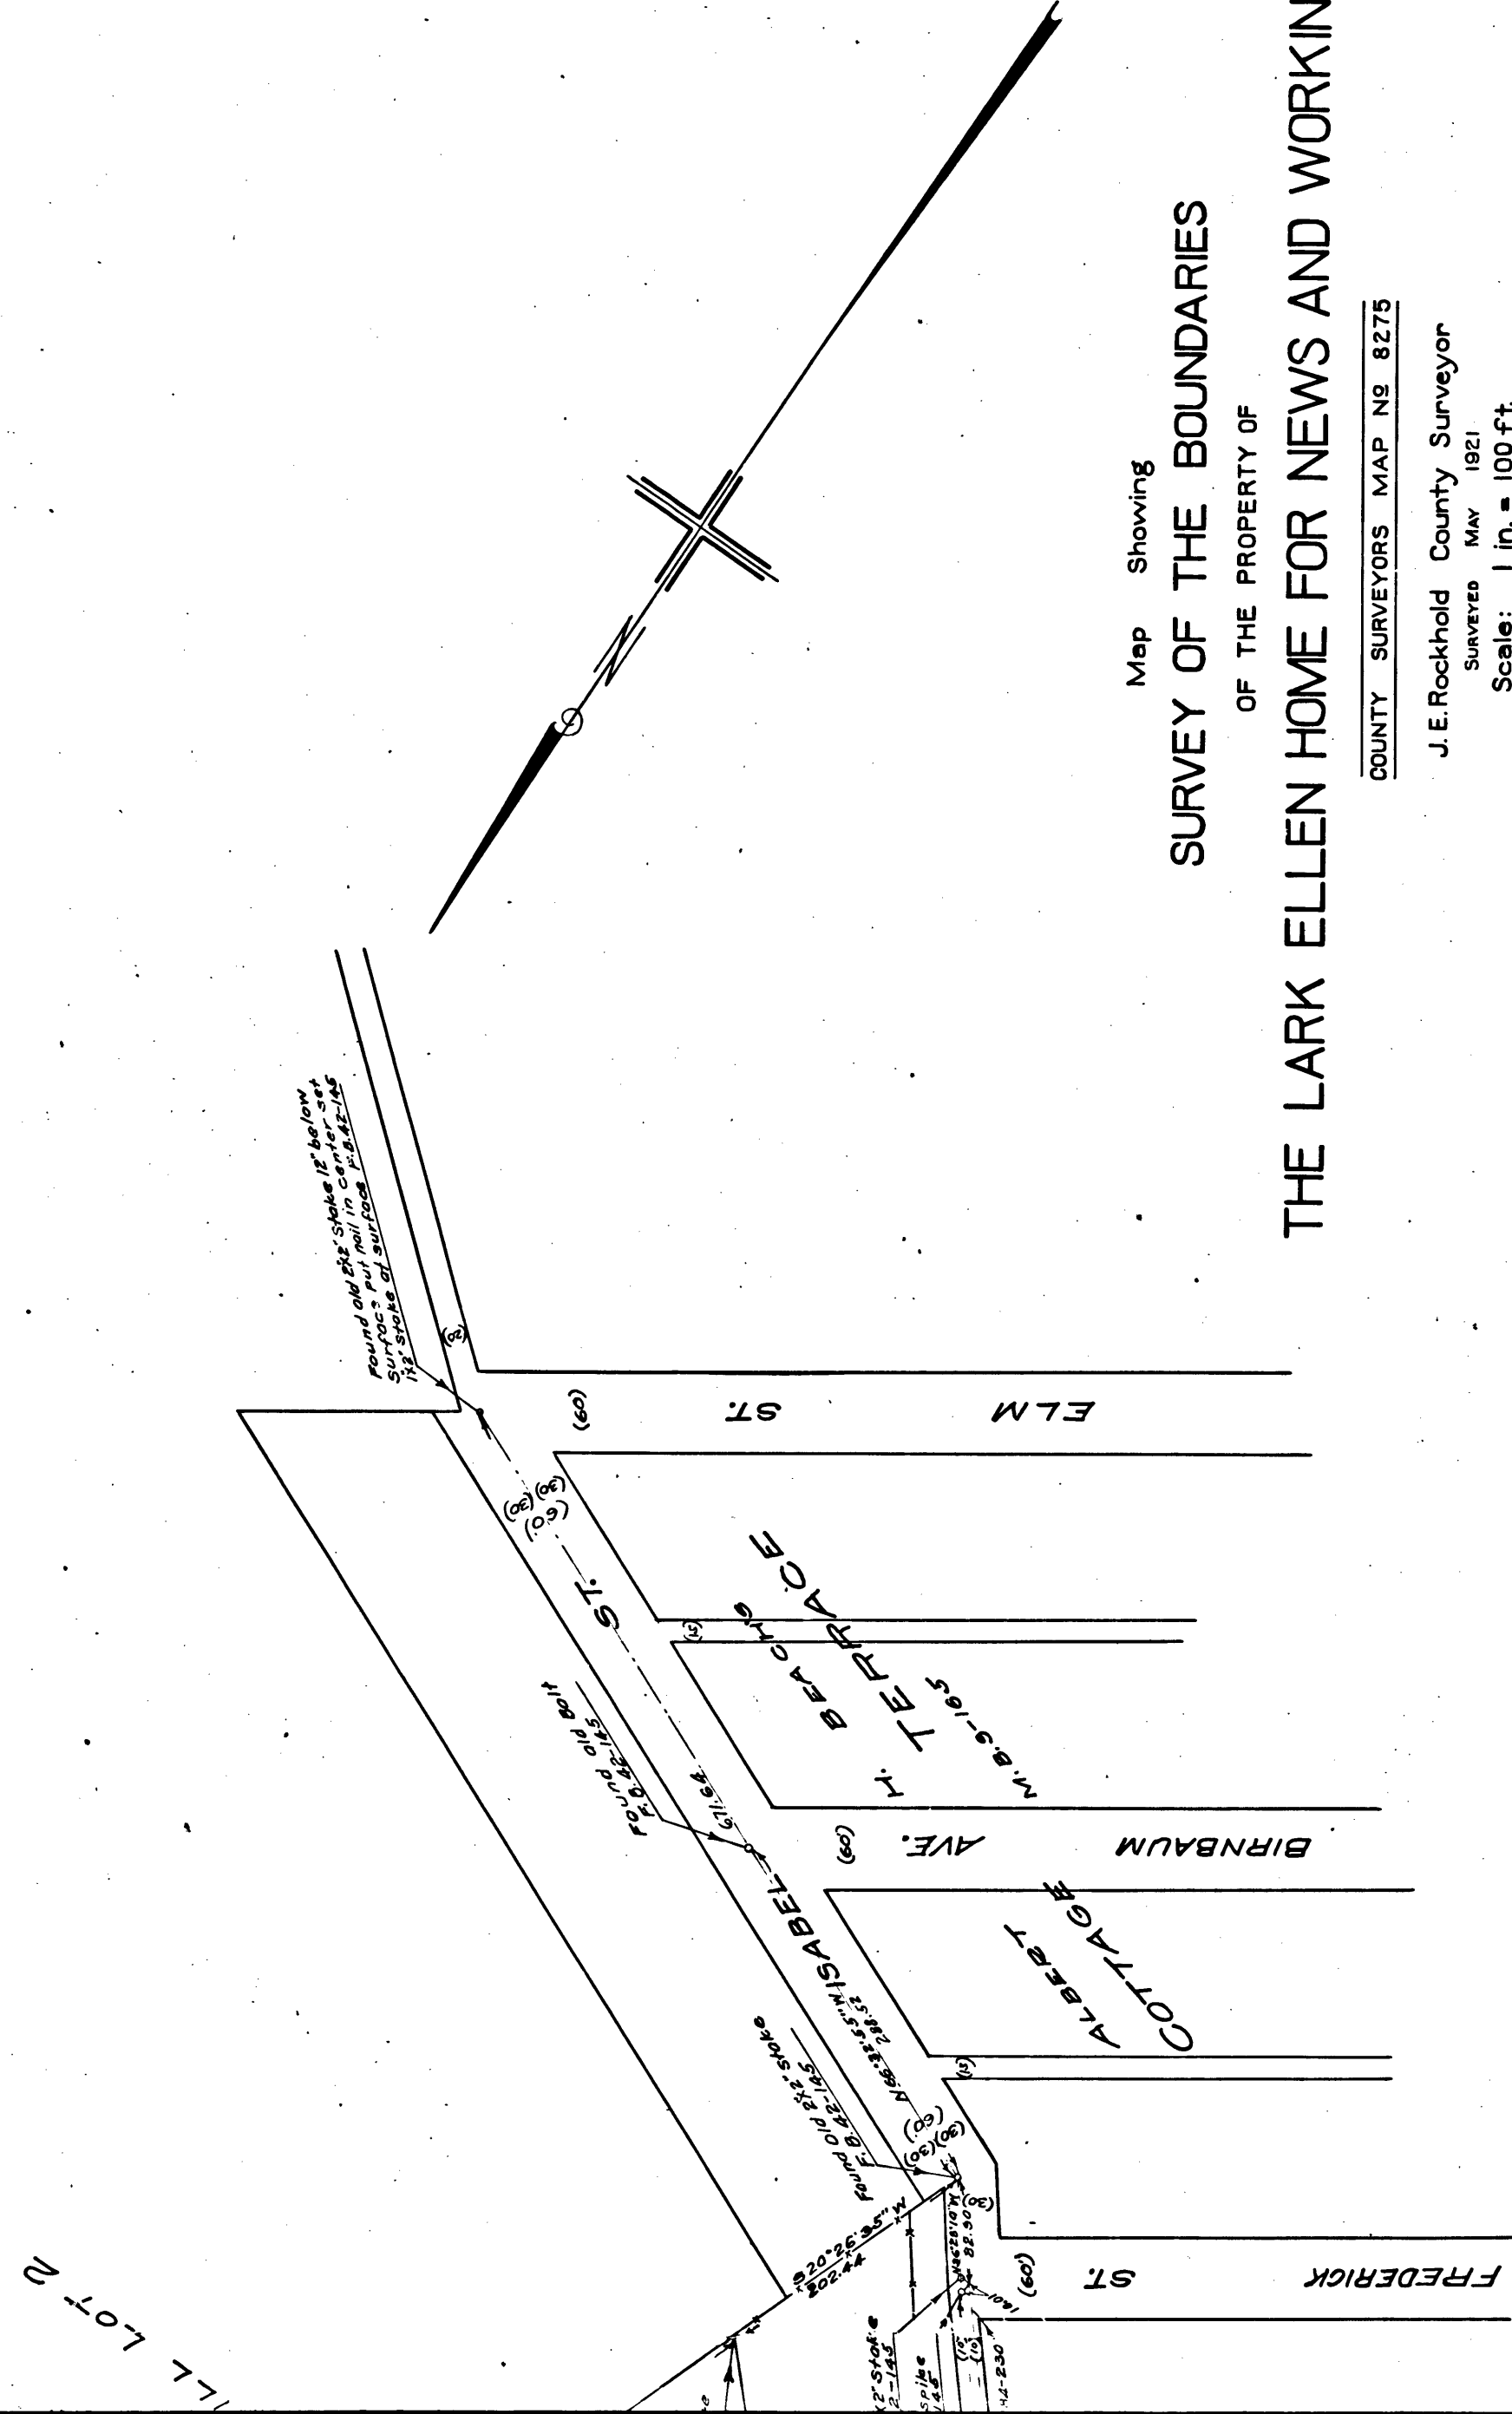

Map Showing
SURVEY OF THE BOUNDARIES
OF THE PROPERTY OF

THE LARK ELLEN HOME FOR NEWS AND WORKING BOYS

COUNTY SURVEYORS MAP NO 8275

J. E. Rockhold County Surveyor

SURVEYED		MAY 1921	
1	2	3	4
5	6	7	8
9	10	11	12
13	14	15	16
17	18	19	20
21	22	23	24
25	26	27	28
29	30	31	32
33	34	35	36
37	38	39	40
41	42	43	44
45	46	47	48
49	50	51	52
53	54	55	56
57	58	59	60
61	62	63	64
65	66	67	68
69	70	71	72
73	74	75	76
77	78	79	80
81	82	83	84
85	86	87	88
89	90	91	92
93	94	95	96
97	98	99	100

Scale: 1 in. = 100 ft.

Surveyed under the instructions of the Board of Supervisors per order dated April. 8, 1921.

Bearings based on the bearing of Isabel Street, formerly Prospect Drive as shown on map of Tract N^o. 1499, M.B. 20 pages 74 and 75.

F. B. 42 144 TO 147
Field work by Samly & Waits
Office work byLewin
Checked byThomas

Sheet No 41

C	S	8	2	7	5
A	2	OF	A	2	