

Map showing the
Official Grades as established for Highways
at Crescent Heights by Ordinance No. 688
effective Aug. 14, 1921.

and for the
South side of Santa Monica Blvd. by
Ordinance No. 723, effective March 11, 1922.


J.E. Rockhold County Surveyor
April 3, 1922

Scale 1 inch = 100 feet
Platted by J. Wilson
Checked by J.K. Skinner

NOTE:
Elevations refer to the top of the
curb, are in feet and are above the
elevation of the mean sea level as
determined by the United States Geological
Survey.

324103
324188
PLAINTIFF

MARKED FOR
IDENTIFICATION ONLY

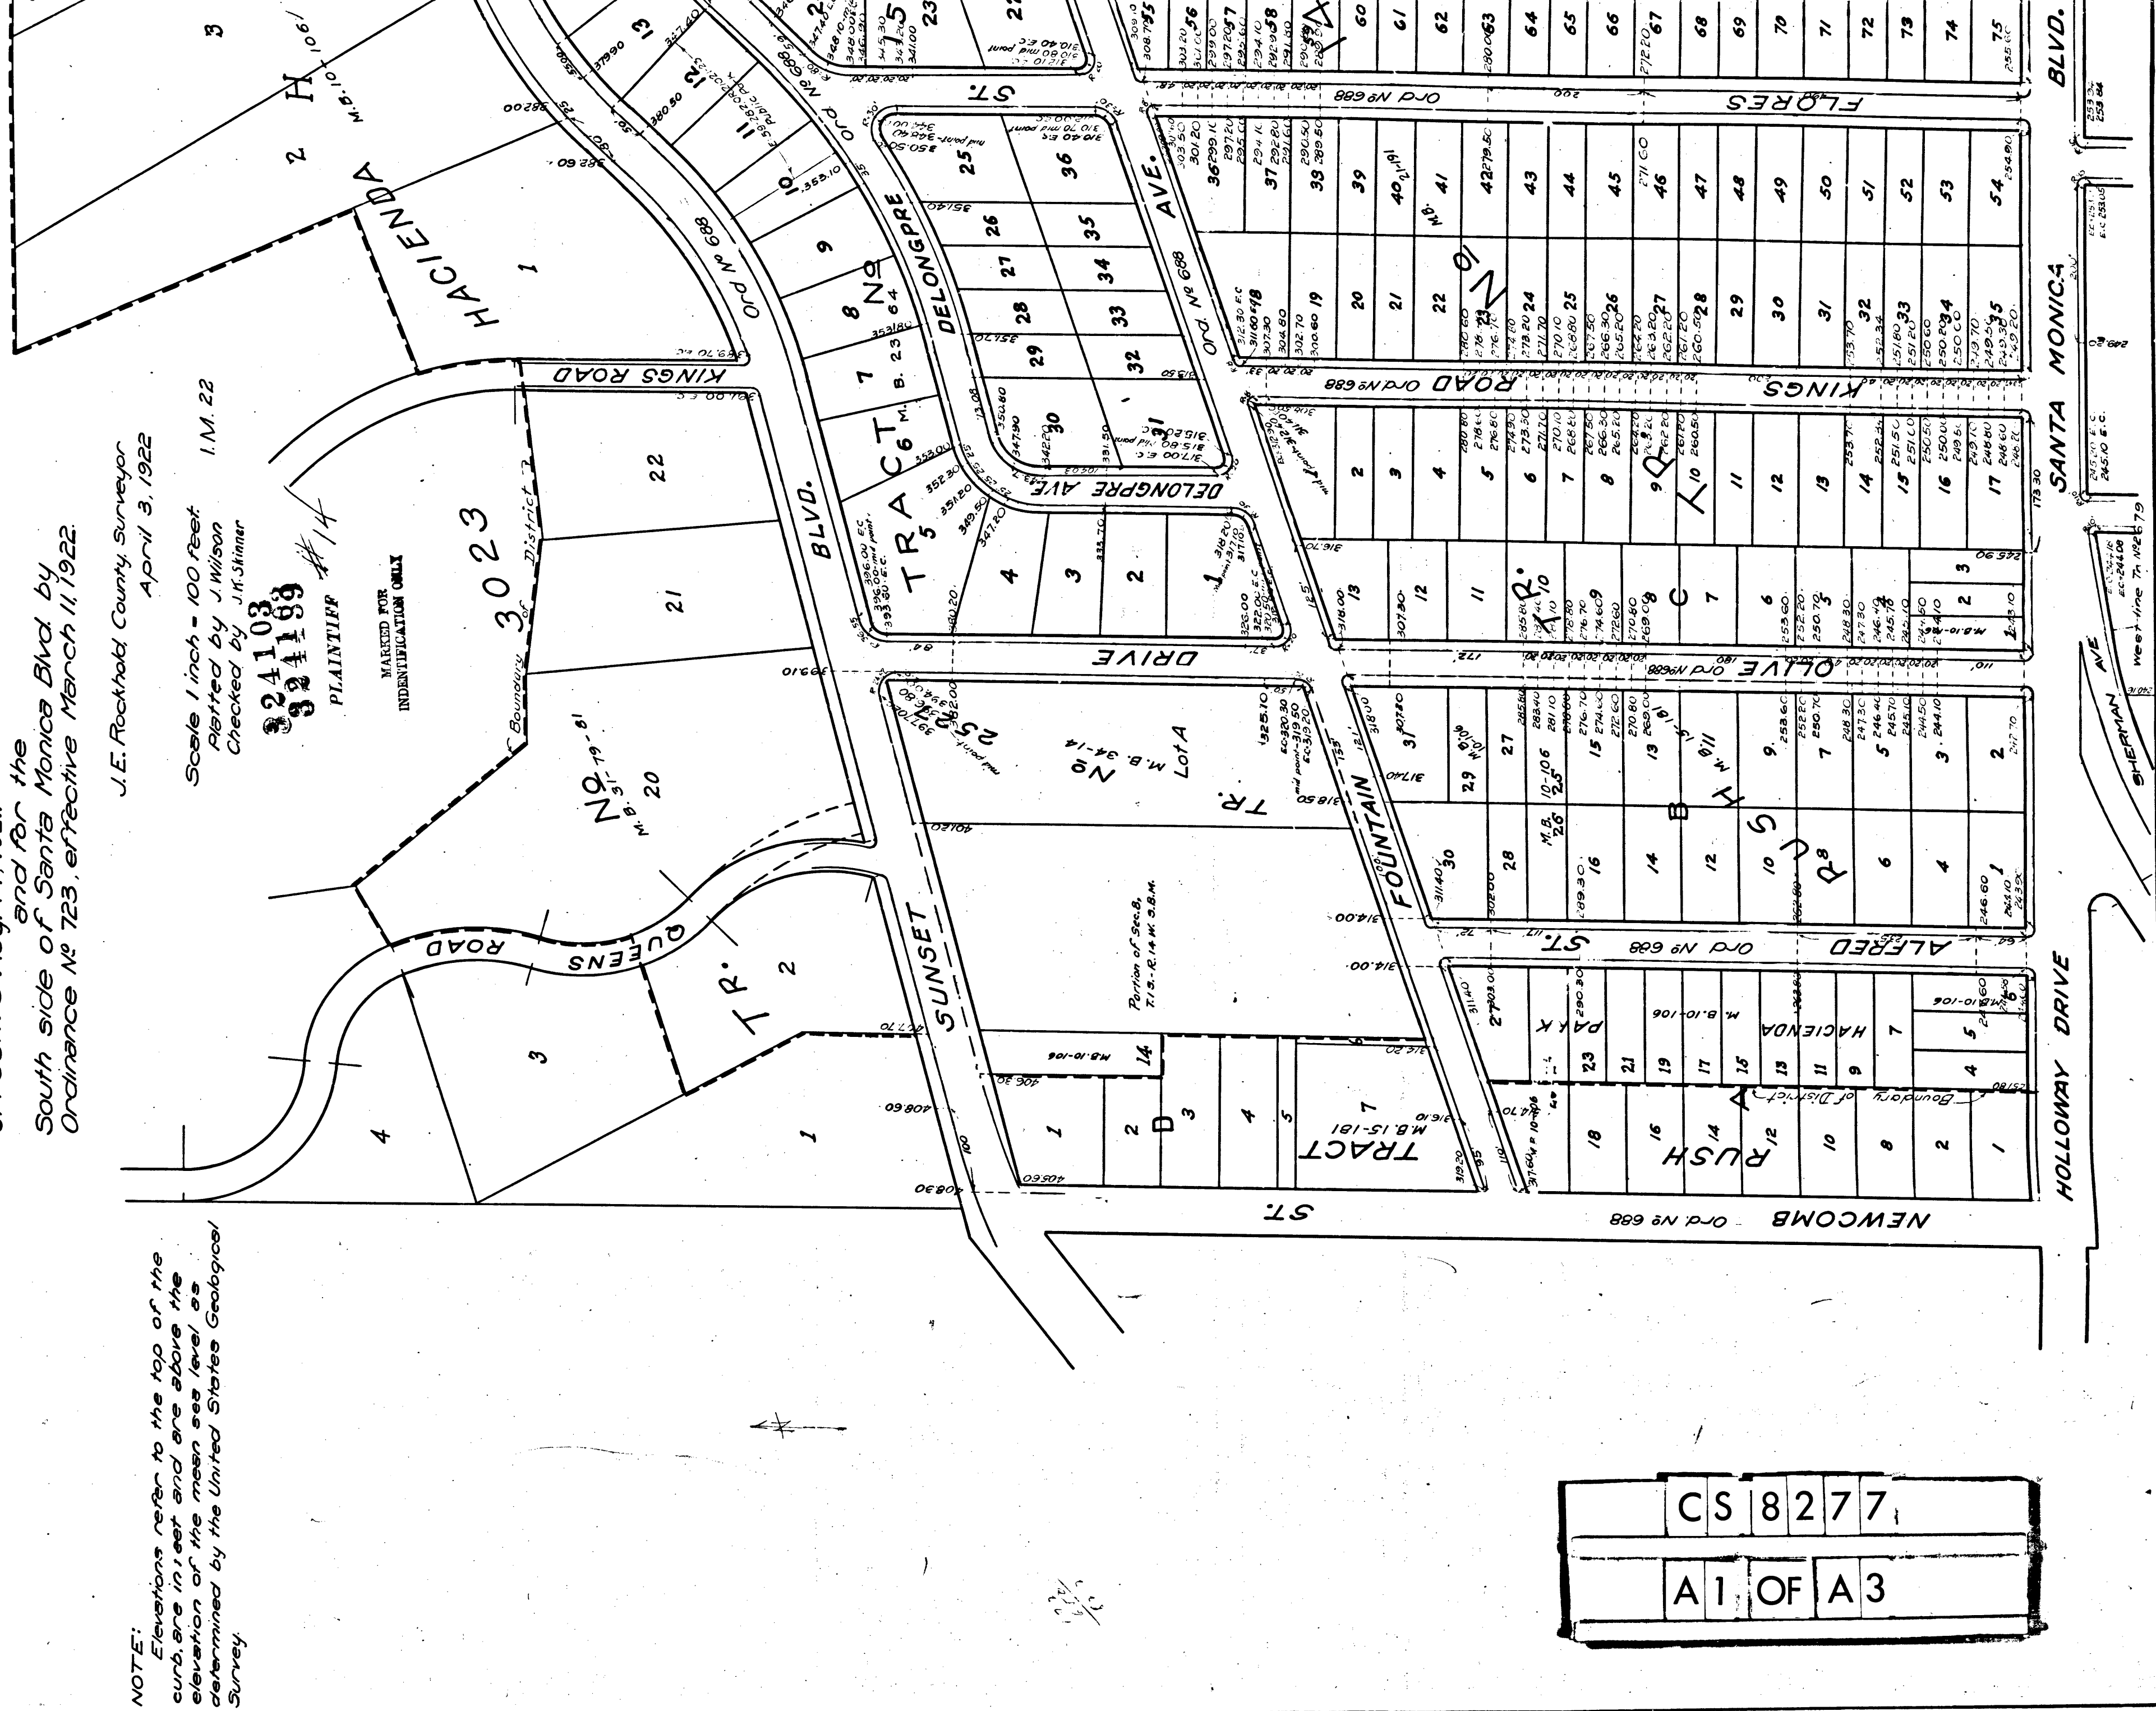

CS 8277
A1 OF A3



CS 8277
A2 OF A3

