




The notes in red were added in No

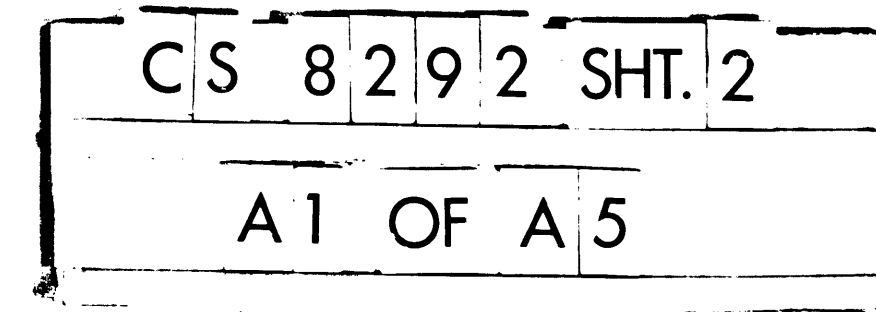


The notes in red were added in November 1992, by..... F.A.Wood
Checked by..... W.H. Blackmer

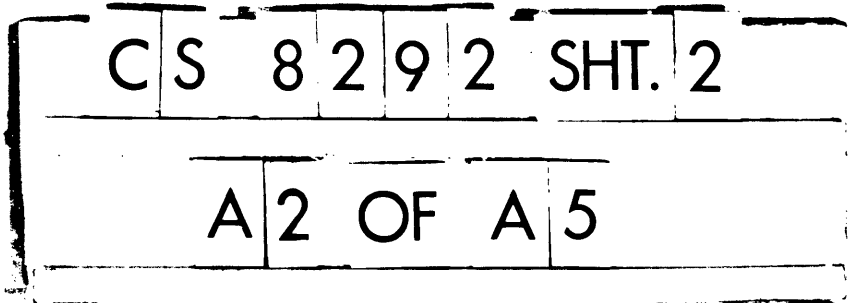


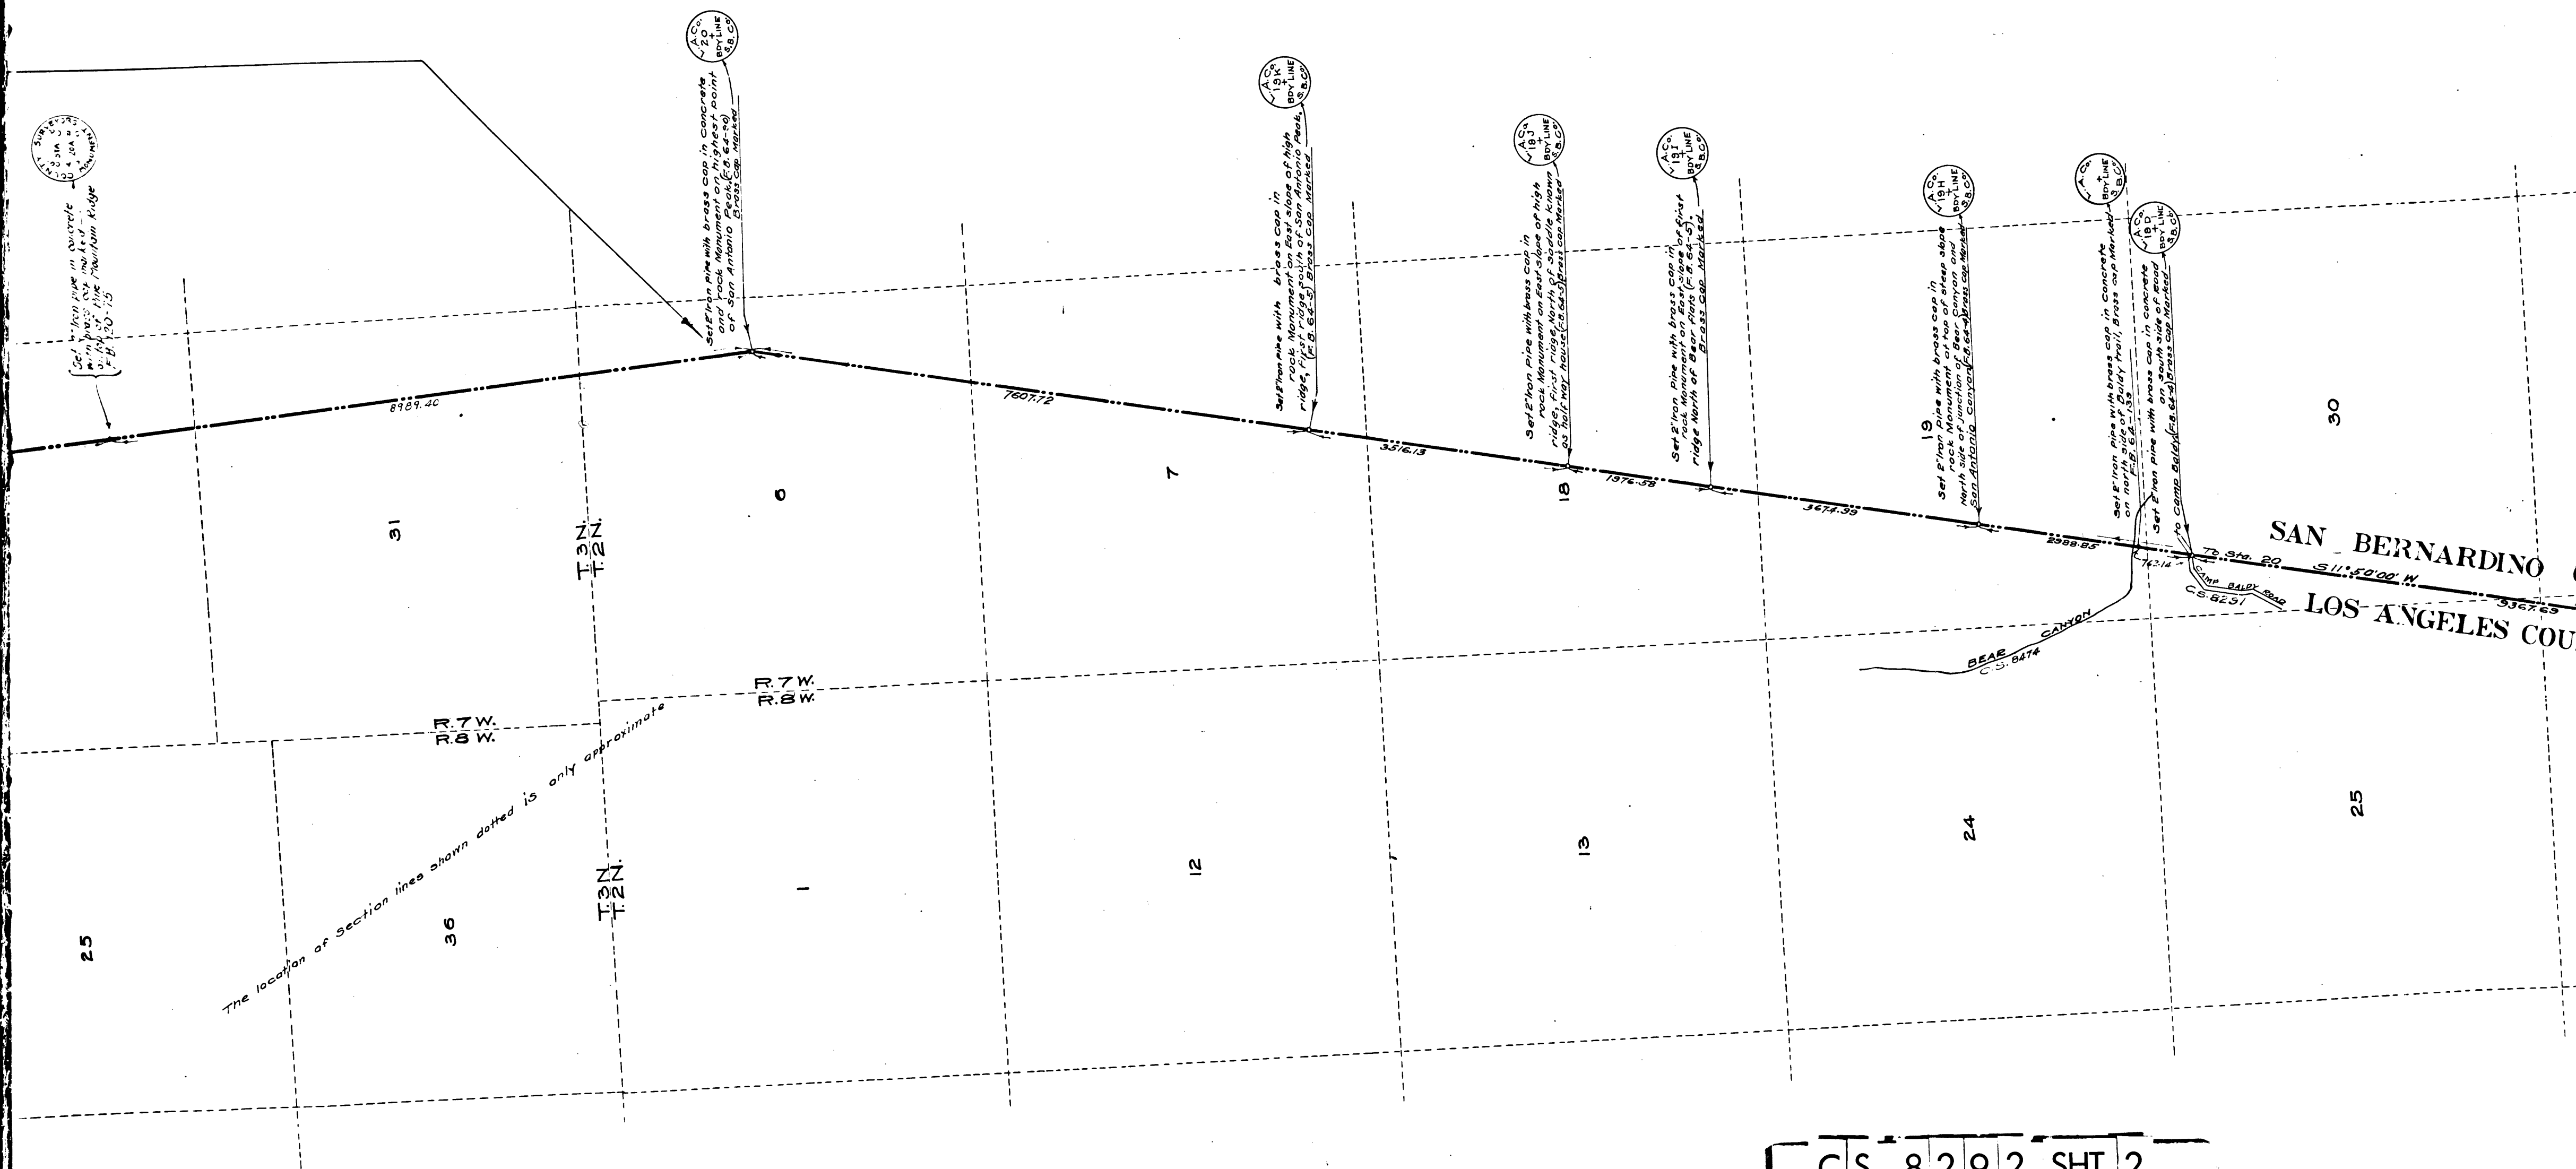

C	S	8	2	9	2	SHT.	2
A 3				OF A 5			

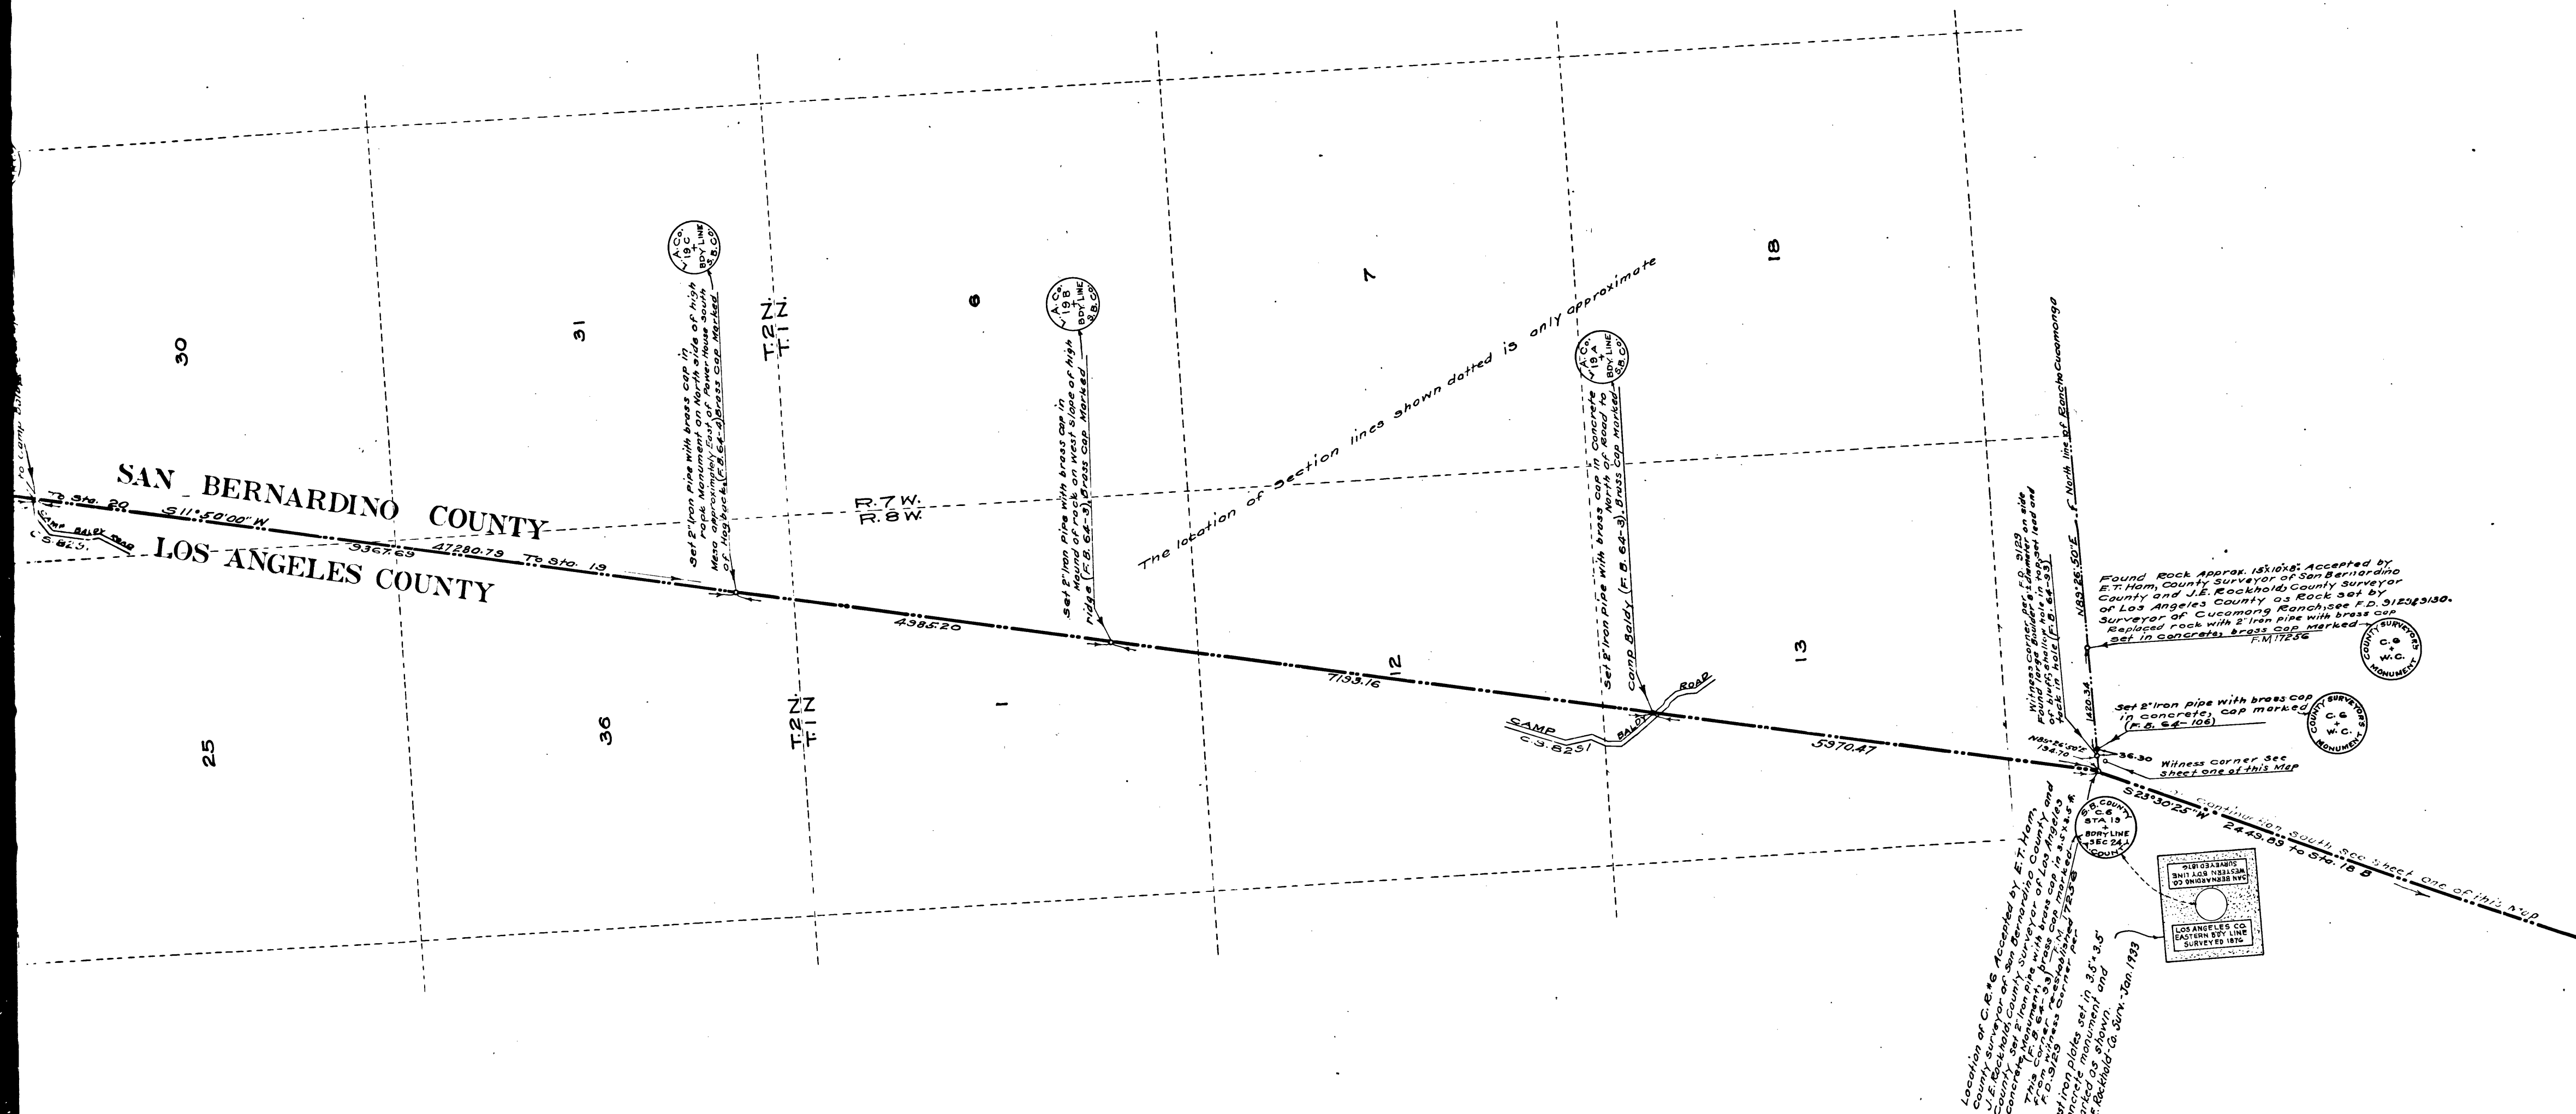

CS	8	2	9	2	SHT. 2
A 4 OF A 5					

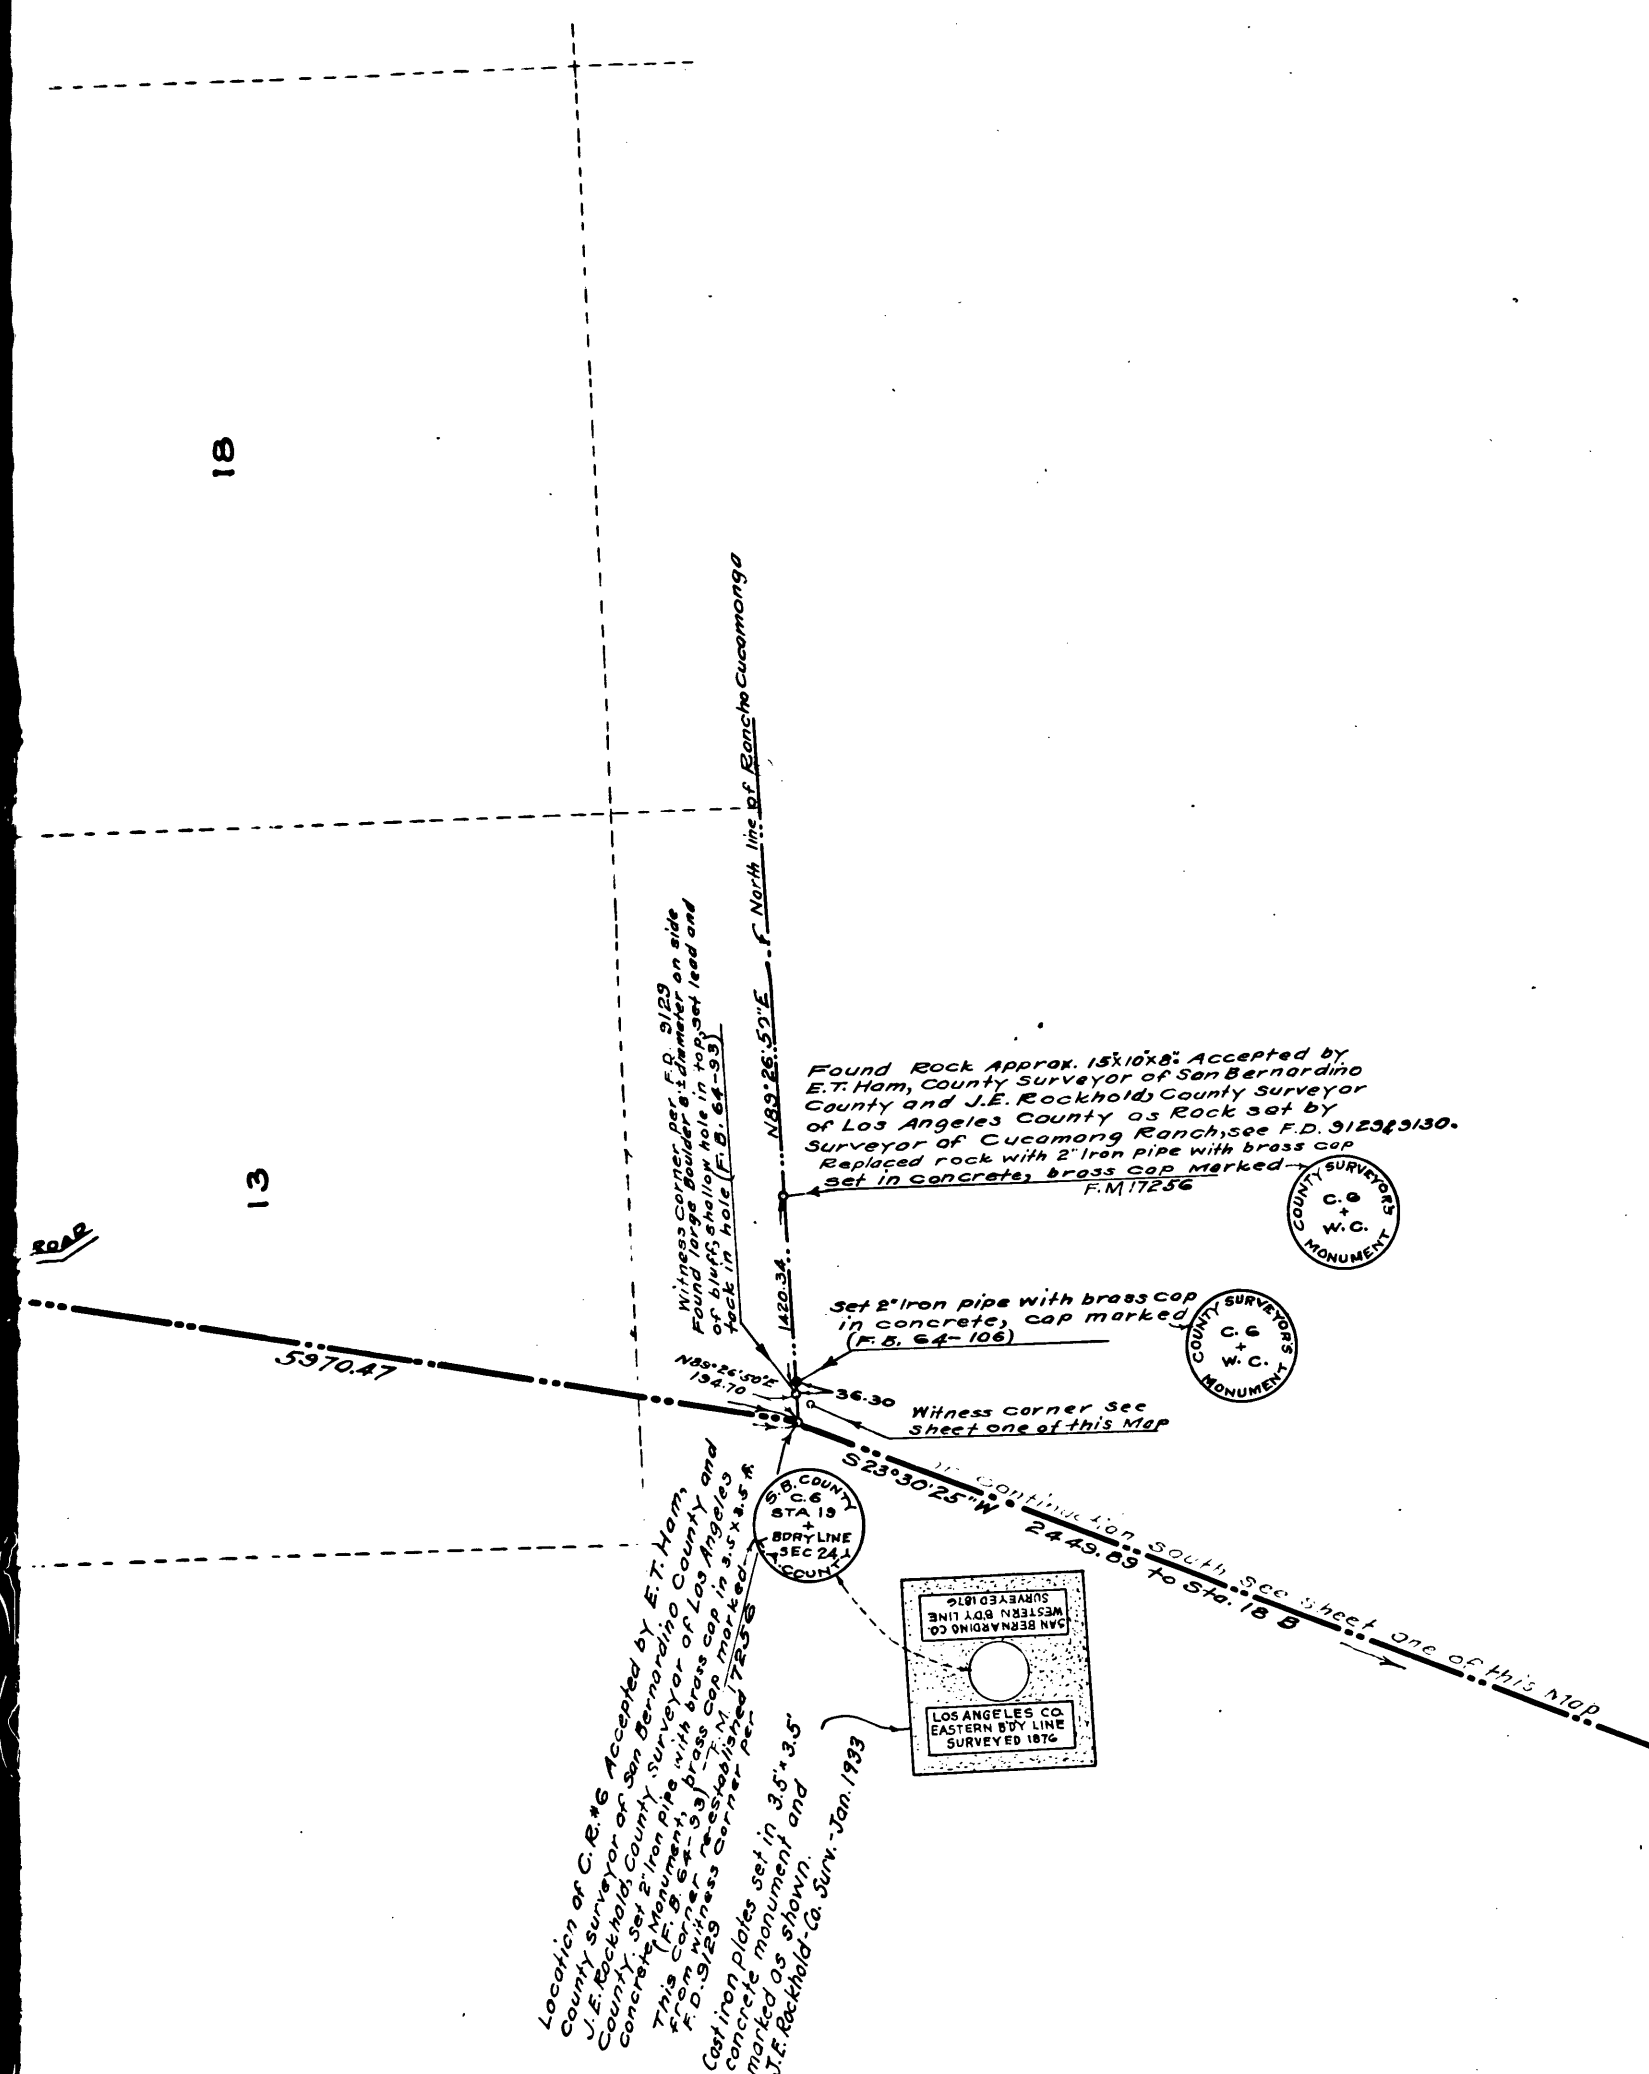

MAP OF
BOUNDARY LINE
BETWEEN THE
COUNTIES OF LOS ANGELES AND SAN BERNARDINO
AS RESURVEYED BY
COUNTY SURVEYORS OF SAID COUNTIES
COUNTY SURVEYORS MAP NO 8292
SHEET 2 OF 3 SHEETS

SCALE 1 INCH = 1000 FEET

J. E. Rockhold, County Surveyor of Los Angeles County.
Edgar T. Ham, County Surveyor of San Bernardino County.

Surveyed in 1920 and 1921
Bearings based on Solar Observations

Field Work by... H. I. Comly and J. P. Kemmerer... Deputies
Office Work by... A. D. Irwin... Deputy.
Checked by... J. M. Kingsbury... Deputy.

FIELD BOOK 64 (LOS ANGELES COUNTY)

See F.M. 18620

Sht-15
Sht-50

CS	8	2	9	2	SHT. 2
A	5	OF	A	5	