



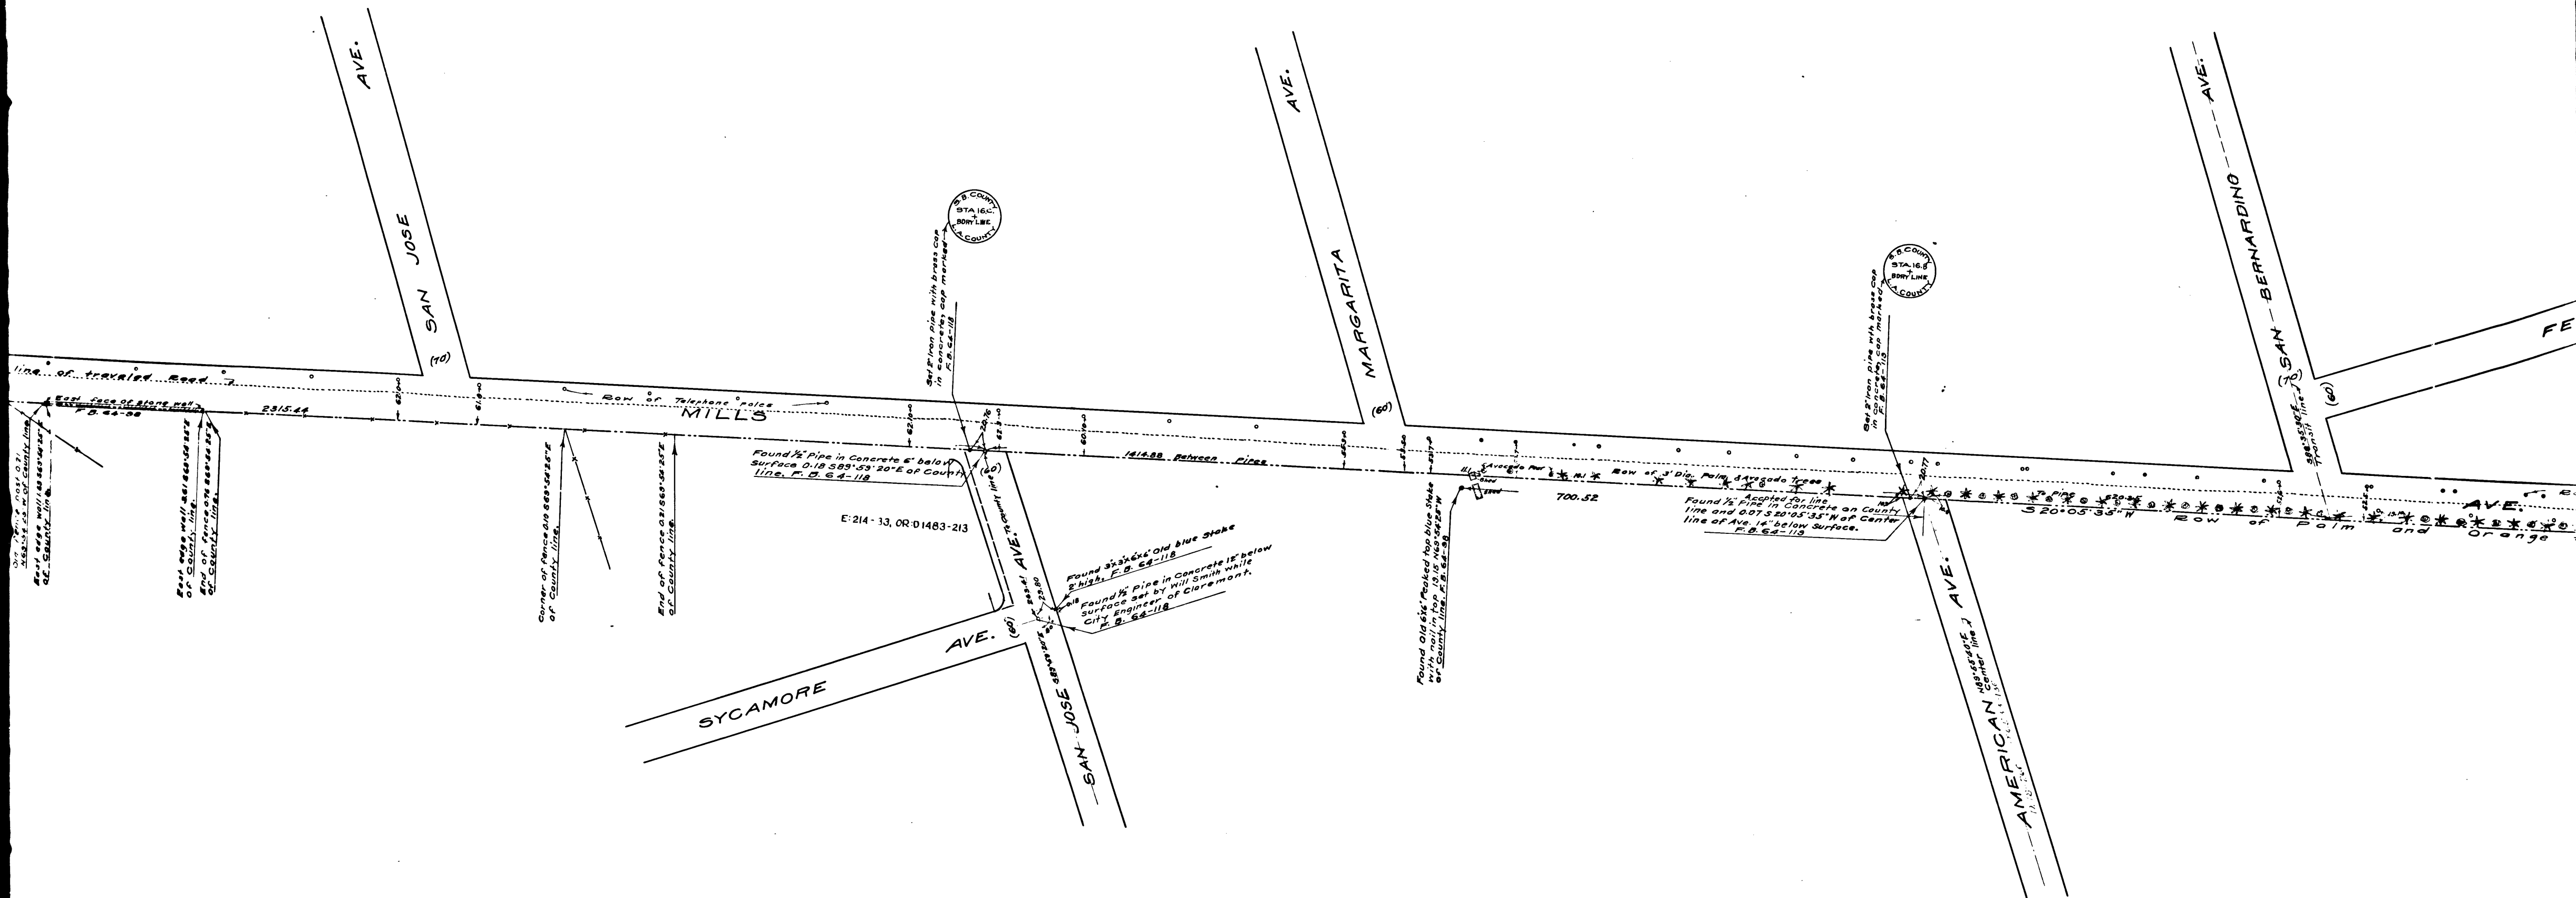

CS	8	2	9	2	SHT.	3
A 2 OF A 9						

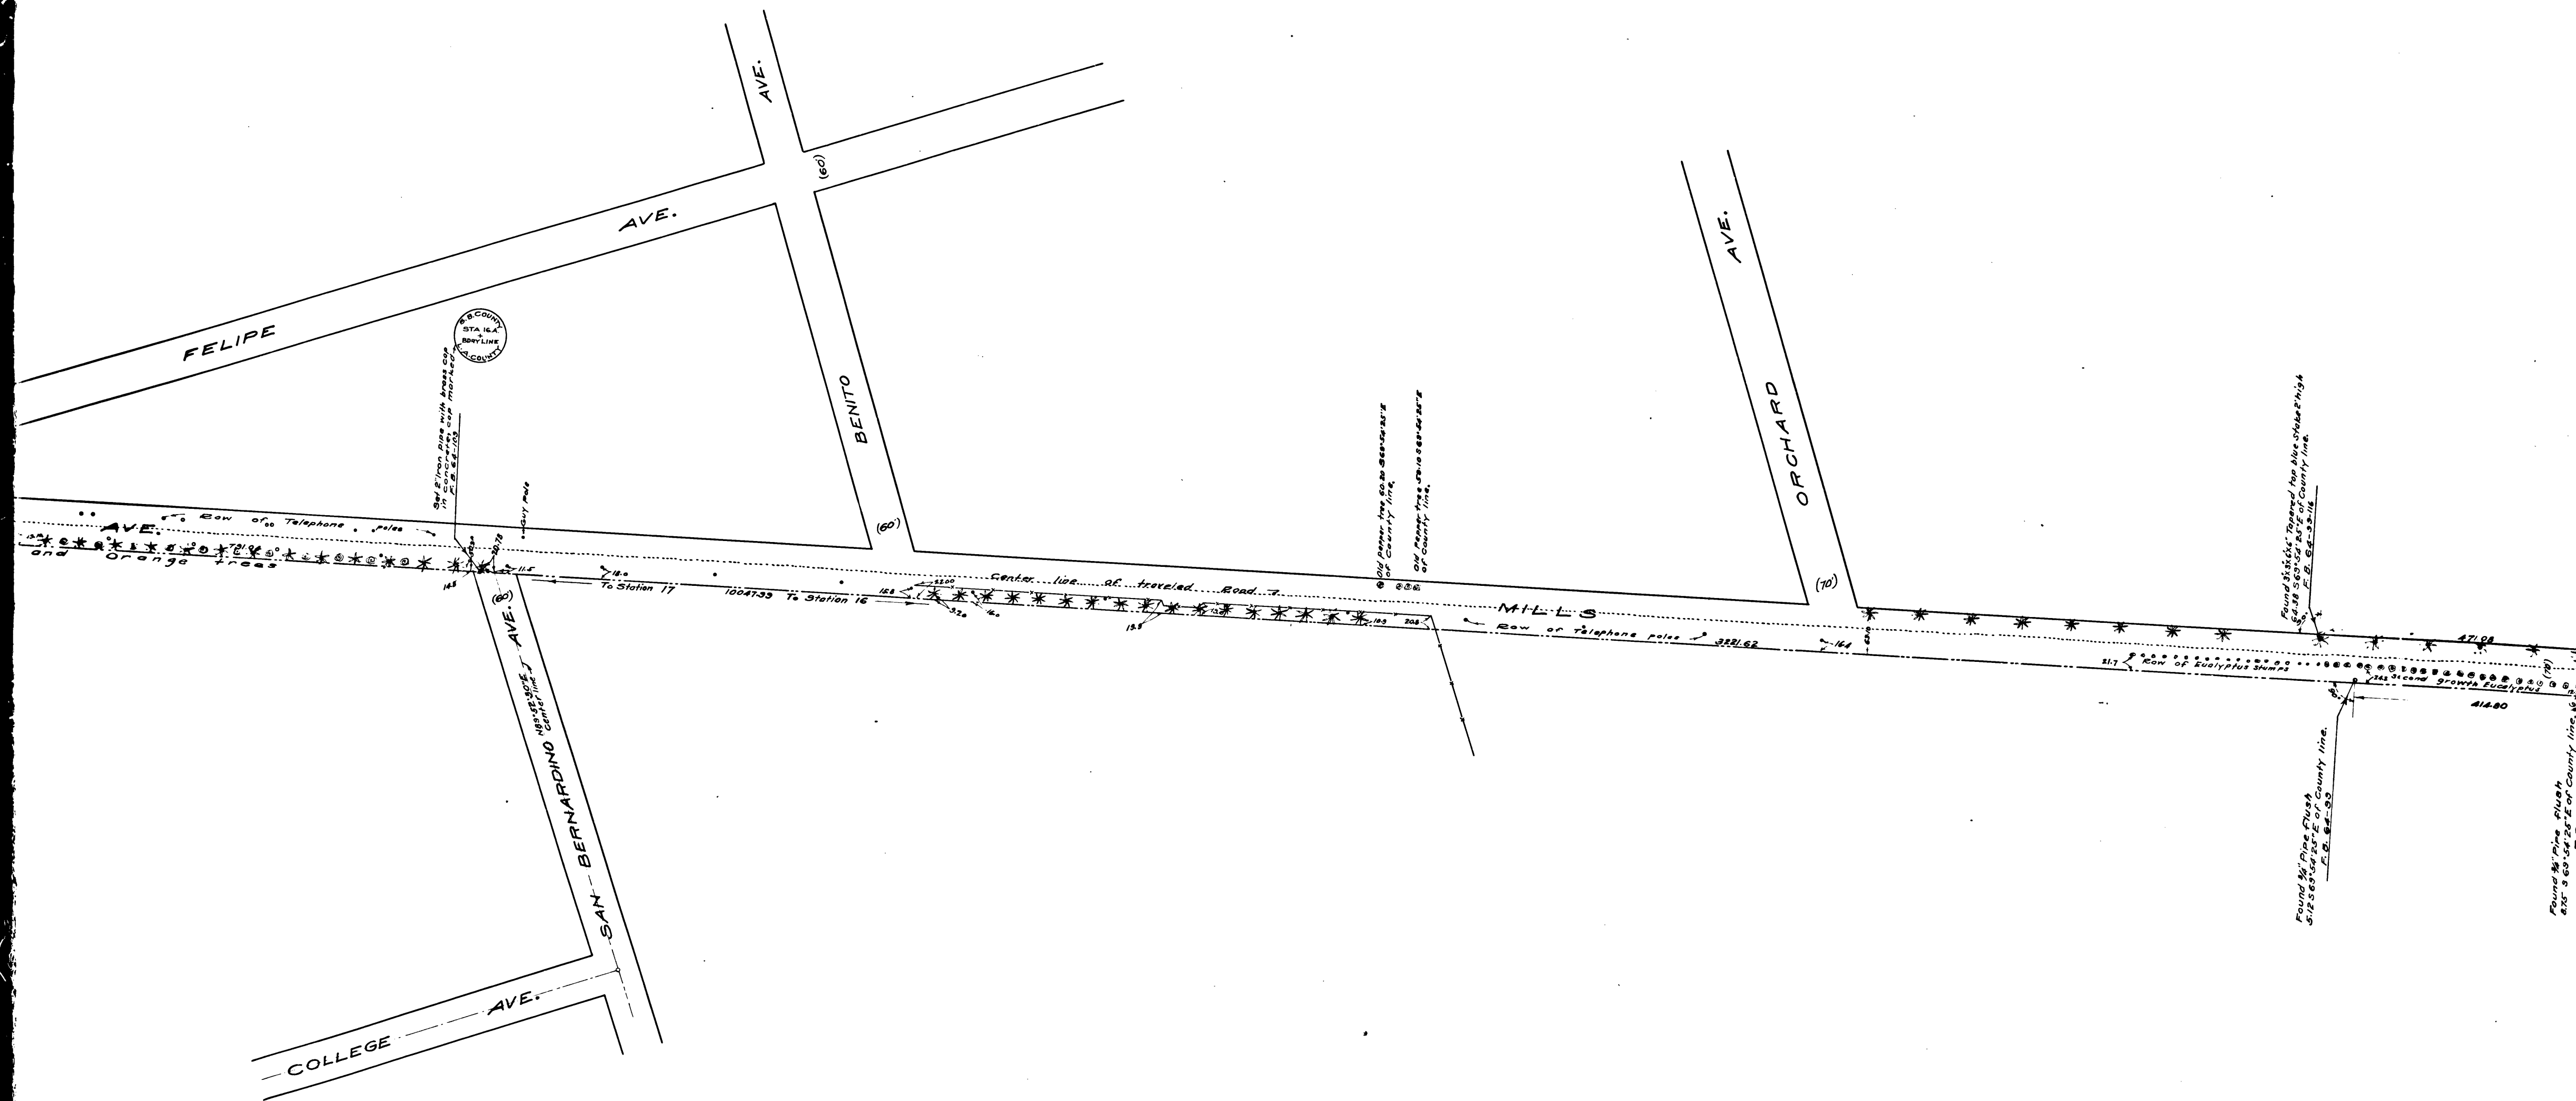


Set 1x2' stake by ties furnished by
Boyley = 1.59 573' 15.50" East of County
line, pt. B. 64-102


Round 2'x3' white stake 2' high 2.25
S 73° 15' 50" E of county line.

To Center line of Grand Ave. 1357.5
S 16° 44' 10" W

EAST END Center

C	S	8	2	9	2	SHT.	3
A 5 OF A 9							

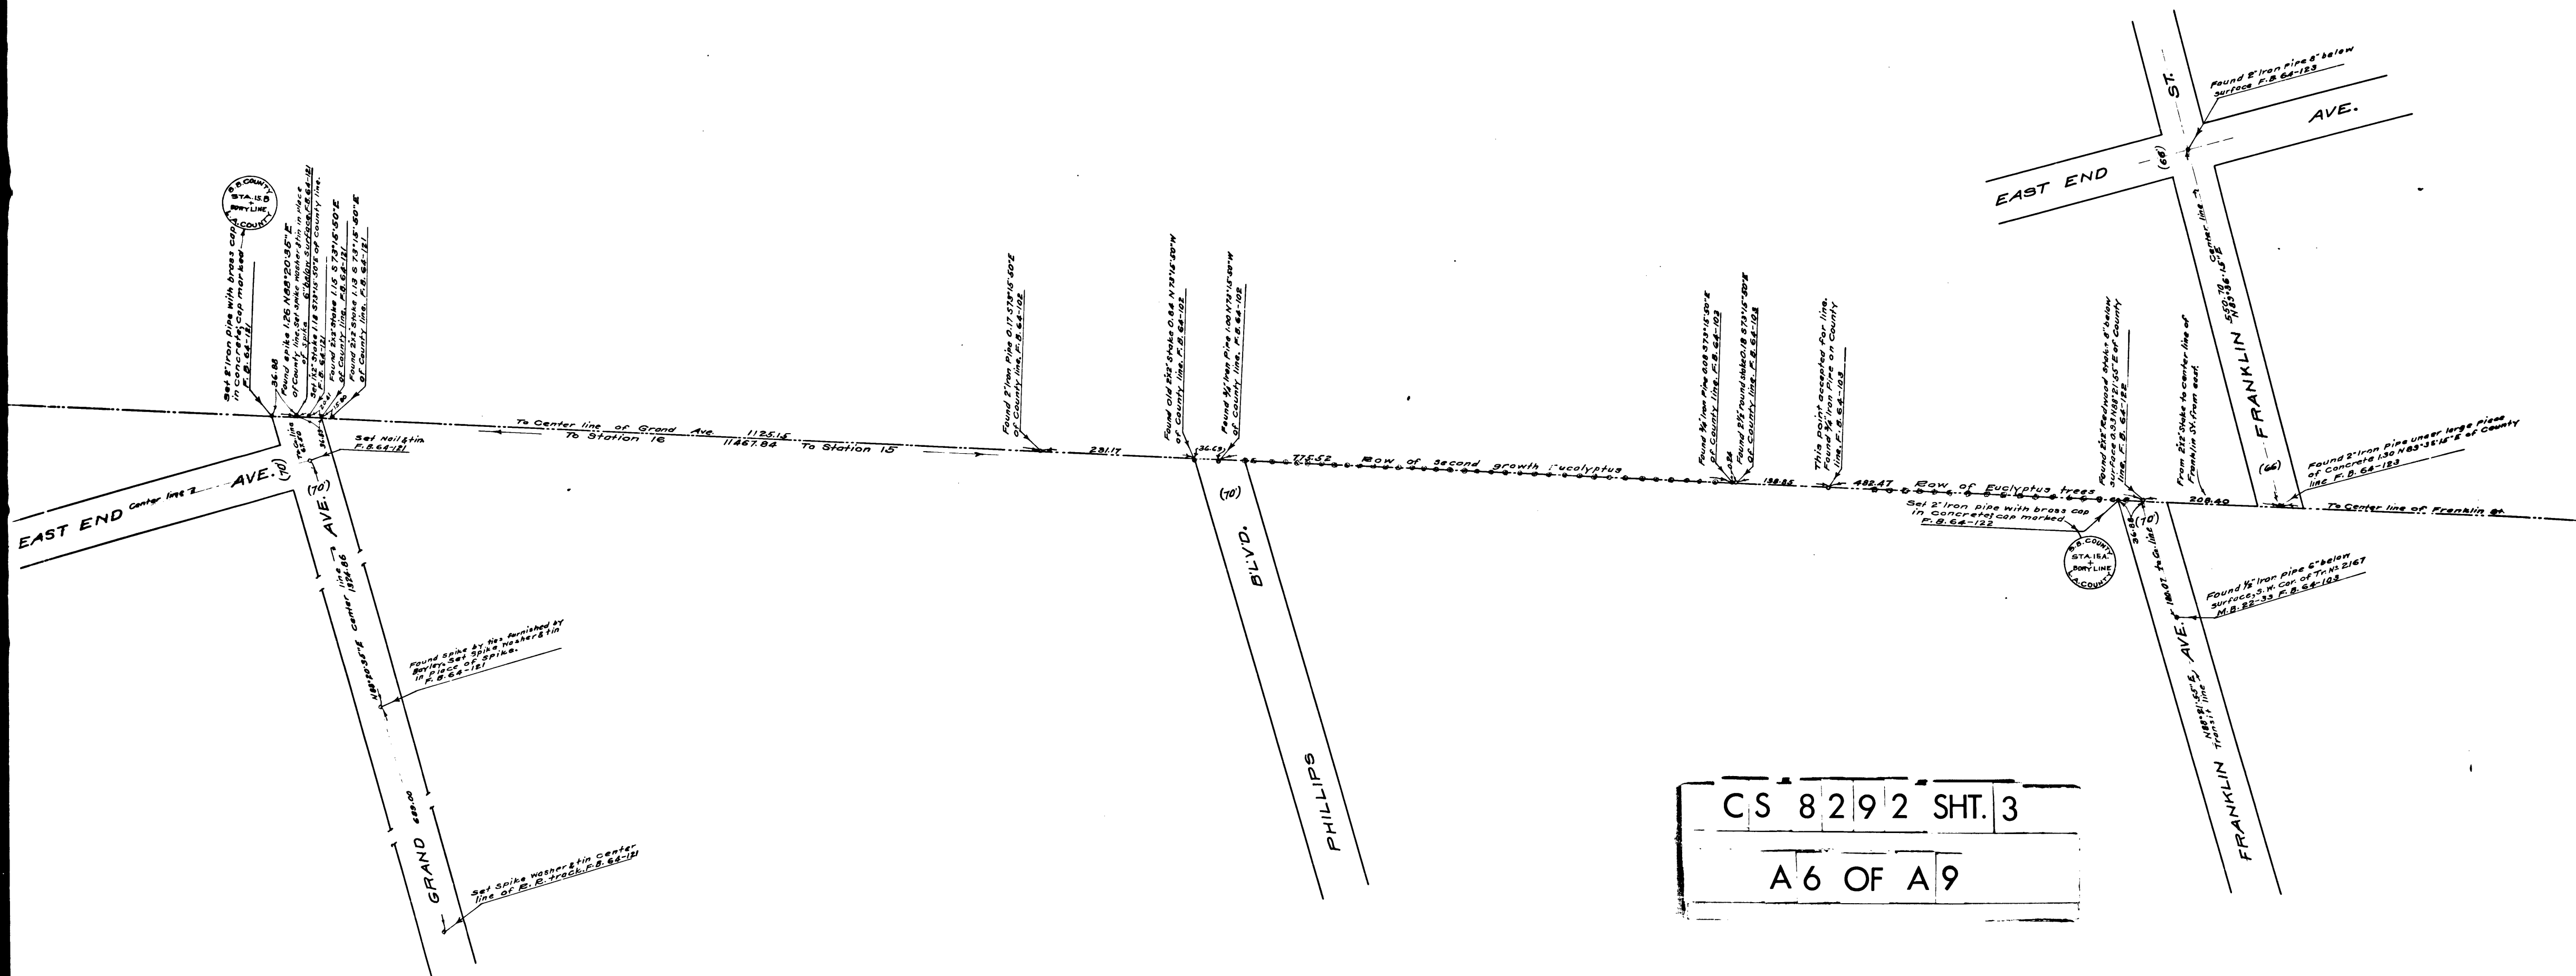

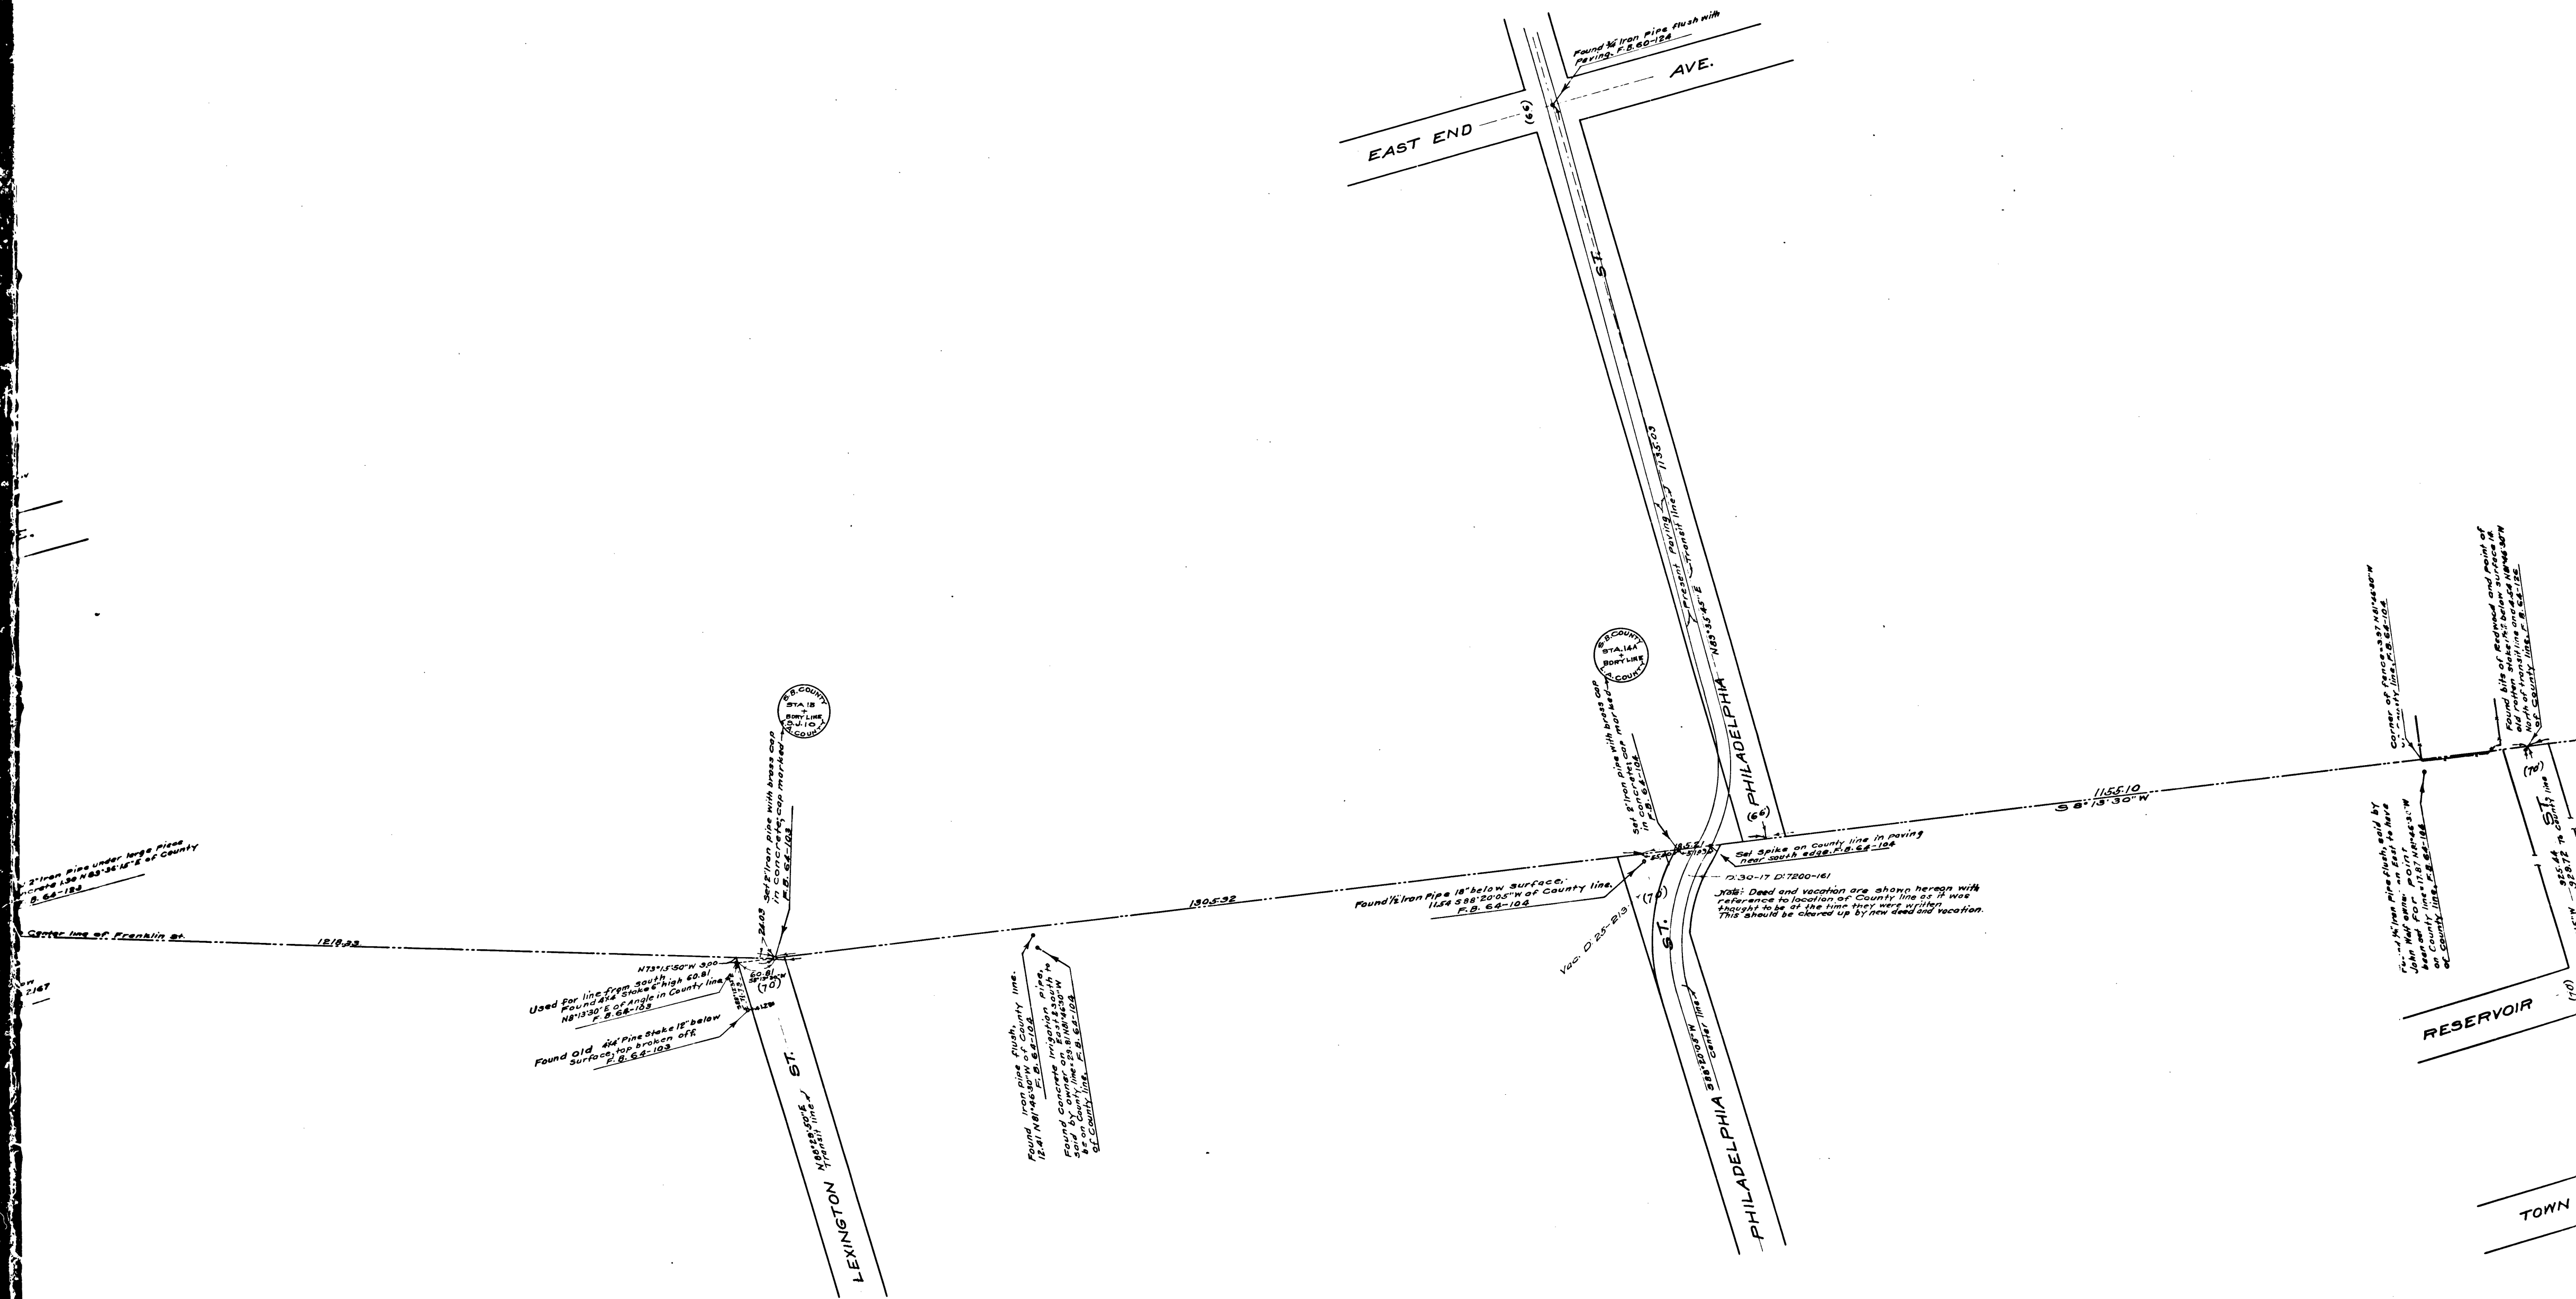

SAN BERNARDINO COUNTY
LOS ANGELES COUNTY

503° 27' 45" N

U.S. Govt. Record Dist.


2013.00

30-50 Chs. = 2013.00 per F.D. 9138

Set 2" Pipe with brass Cap in Concrete Monument F. 864-133
Brass Cap marked

Set 2" Pipe with brass Cap in Concrete Monument F. 864-133
Brass Cap marked

3" J. 112 and 3" A.C. 8 Set
5 1/2" Stake F. 864-133
This corner re-established U.S. Govt. Rec.
Dist. from G.U. Notation tower of old fence
post holes

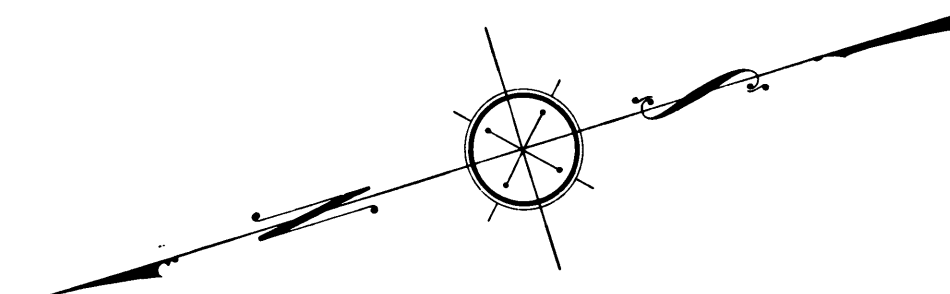

MAP OF
BOUNDARY LINE
BETWEEN THE
COUNTIES OF LOS ANGELES AND SAN BERNARDINO
AS RESURVEYED BY
COUNTY SURVEYORS OF SAID COUNTIES

SHEET 3 OF 3 SHEETS
SCALE 1 INCH = 100 FEET

J. E. Rockhold, County Surveyor of Los Angeles County.
Edgar T. Ham, County Surveyor of San Bernardino County.

Surveyed in 1920 and 1921
Bearings based on Solar Observations

Field Work by... H. I. Cor. and J. P. Kemmerer... Deputies
Office Work by... A. D. Irwin... Deputy
Checked by... J. M. Kingsbury... Deputy

FIELD BOOK 64 (LOS ANGELES COUNTY)
See FM/8620

C	S	8	2	9	2	SHT.	3
A 9				OF A 9			