



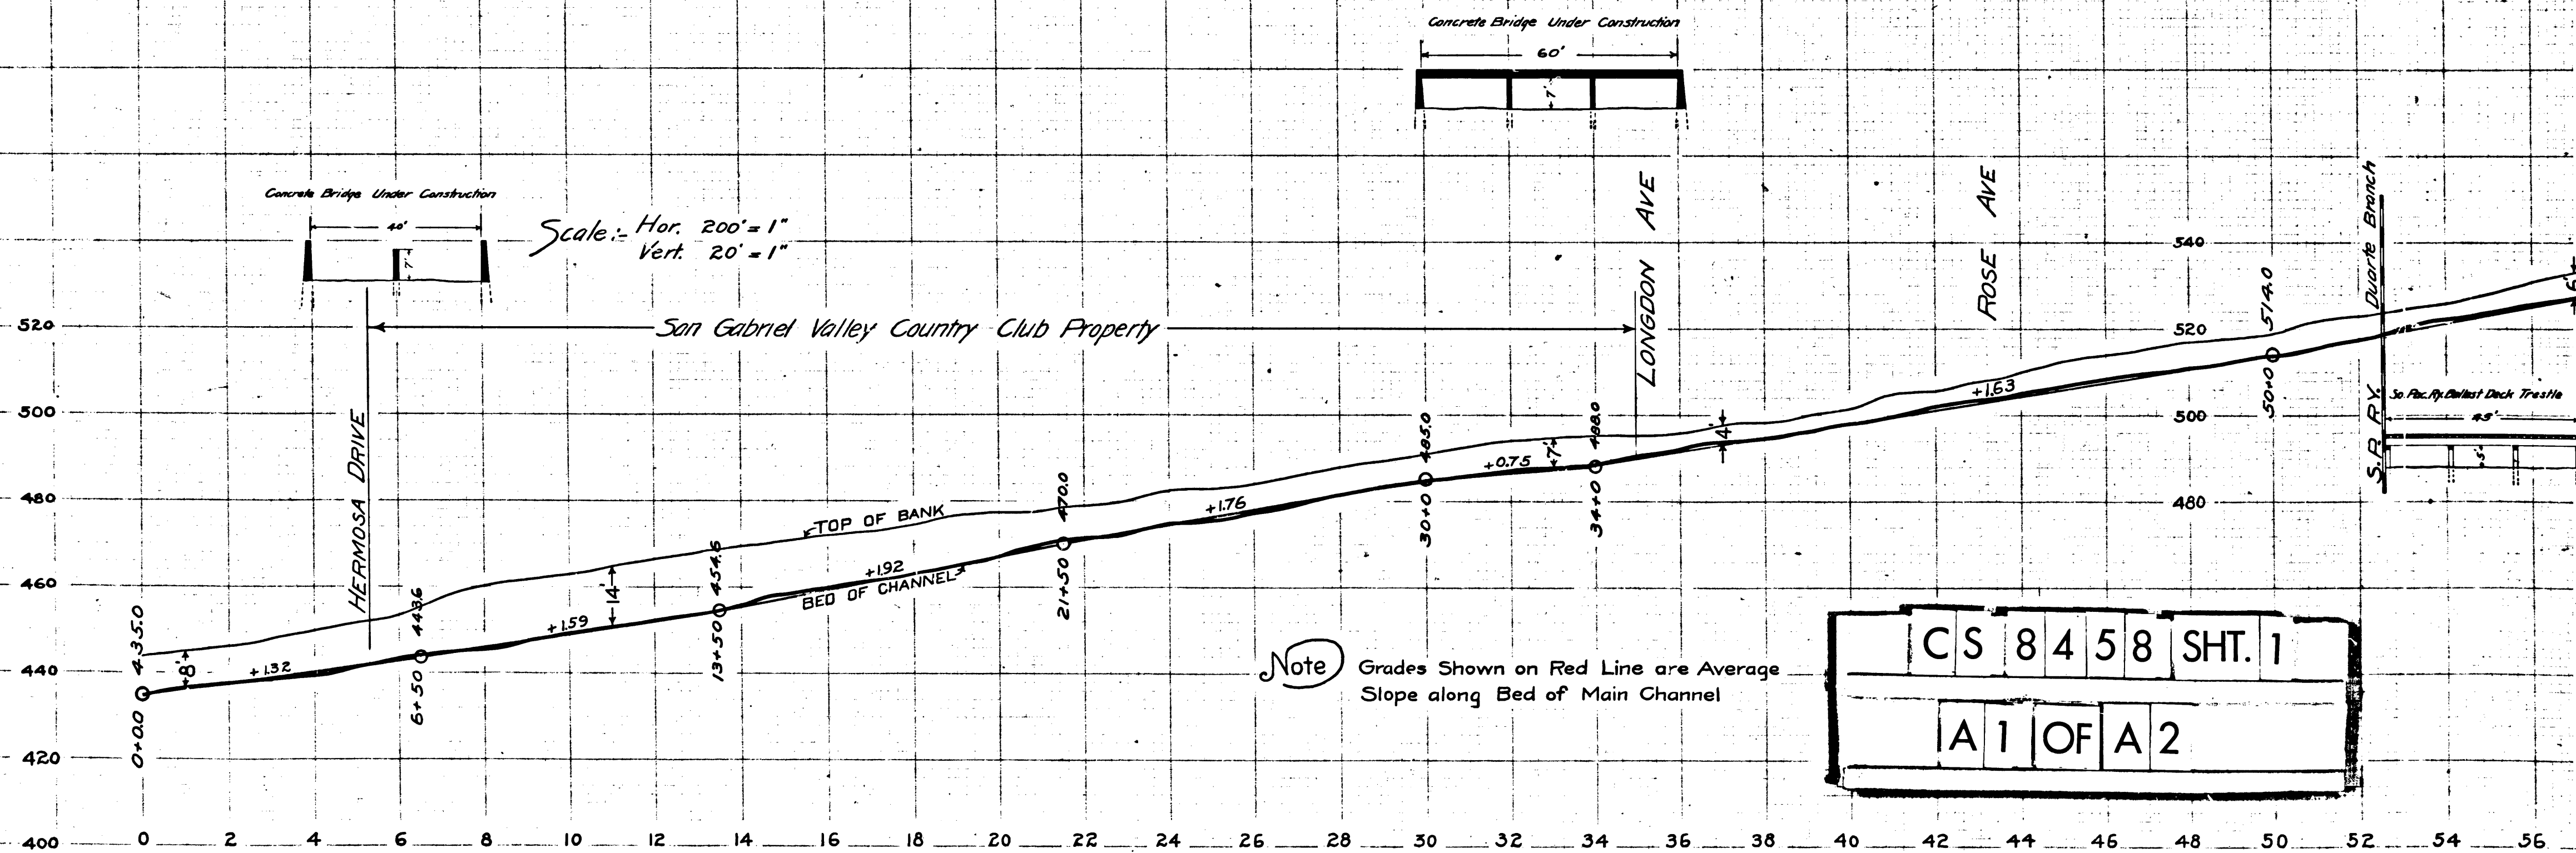

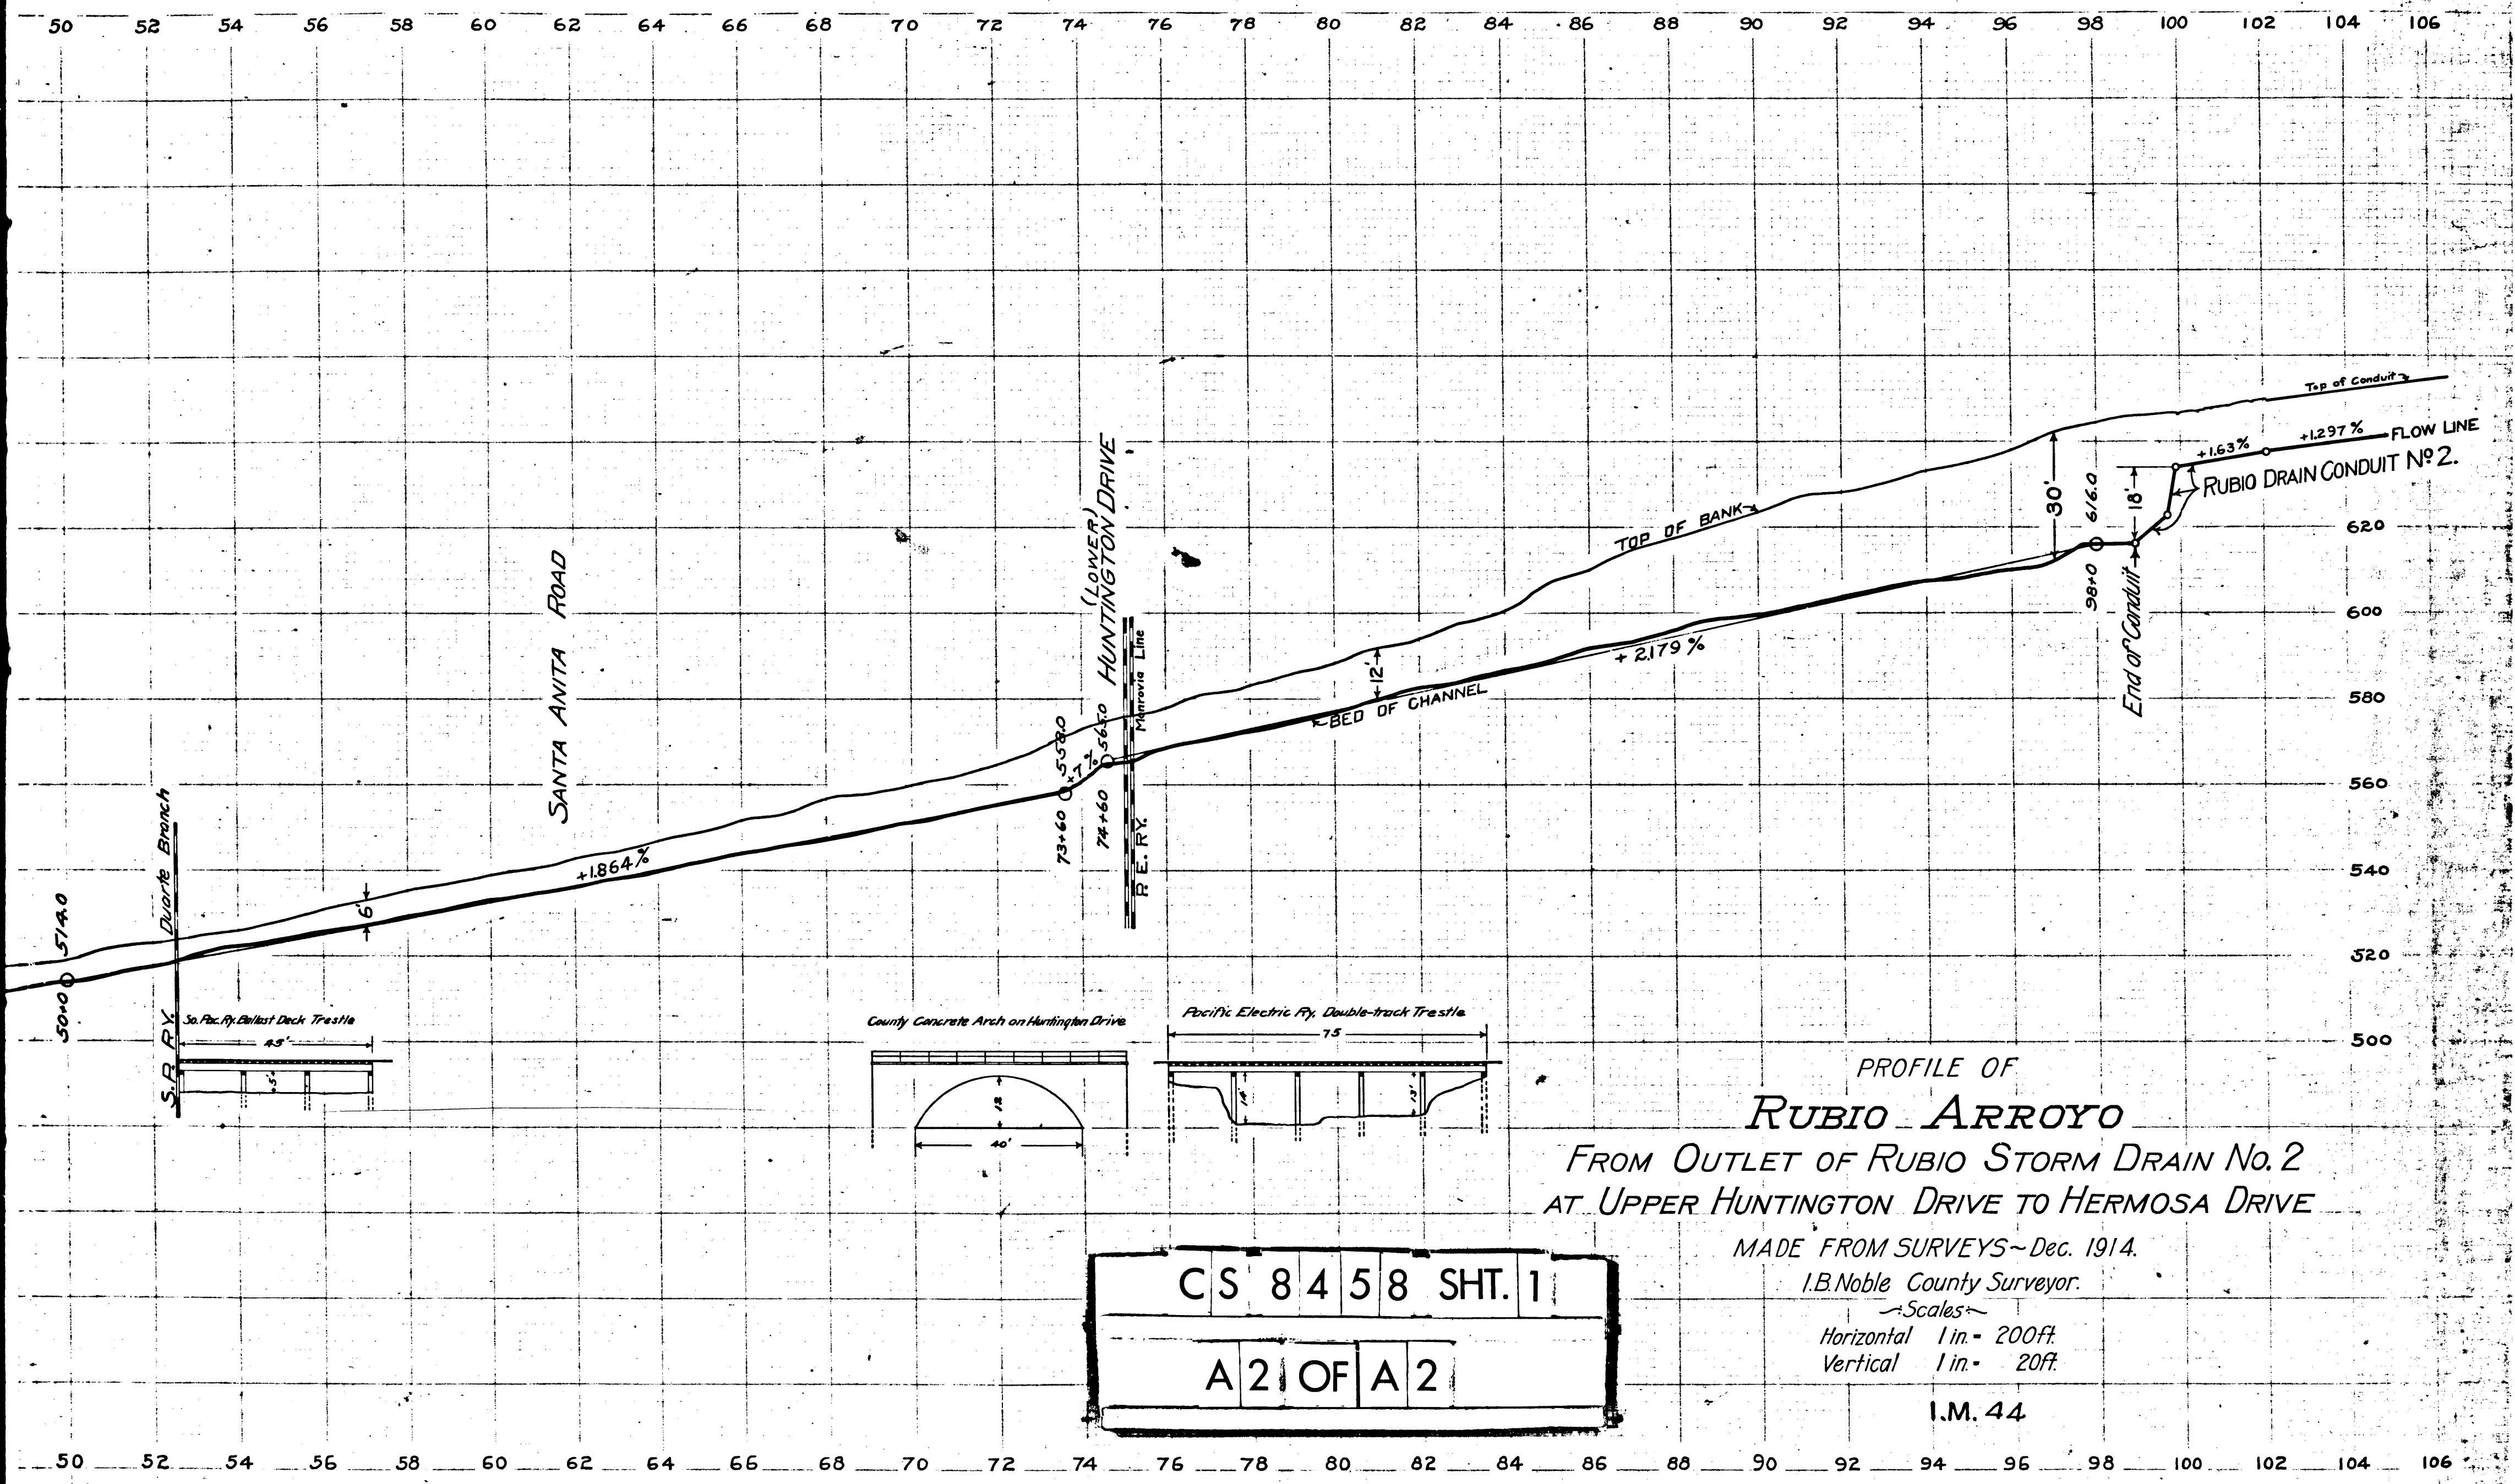

PROFILE OF
RUBIO ARROYO
 FROM OUTLET OF RUBIO STORM DRAIN No. 2
 AT UPPER HUNTINGTON DRIVE TO HERMOSA DRIVE

MADE FROM SURVEYS ~ Dec. 1914.

I.B. Noble County Surveyor.

~ Scales ~
 Horizontal 1 in. = 200 ft.
 Vertical 1 in. = 20 ft.

I.M. 44

CS 8458 SHT. 1
 A 2 OF A 2

