


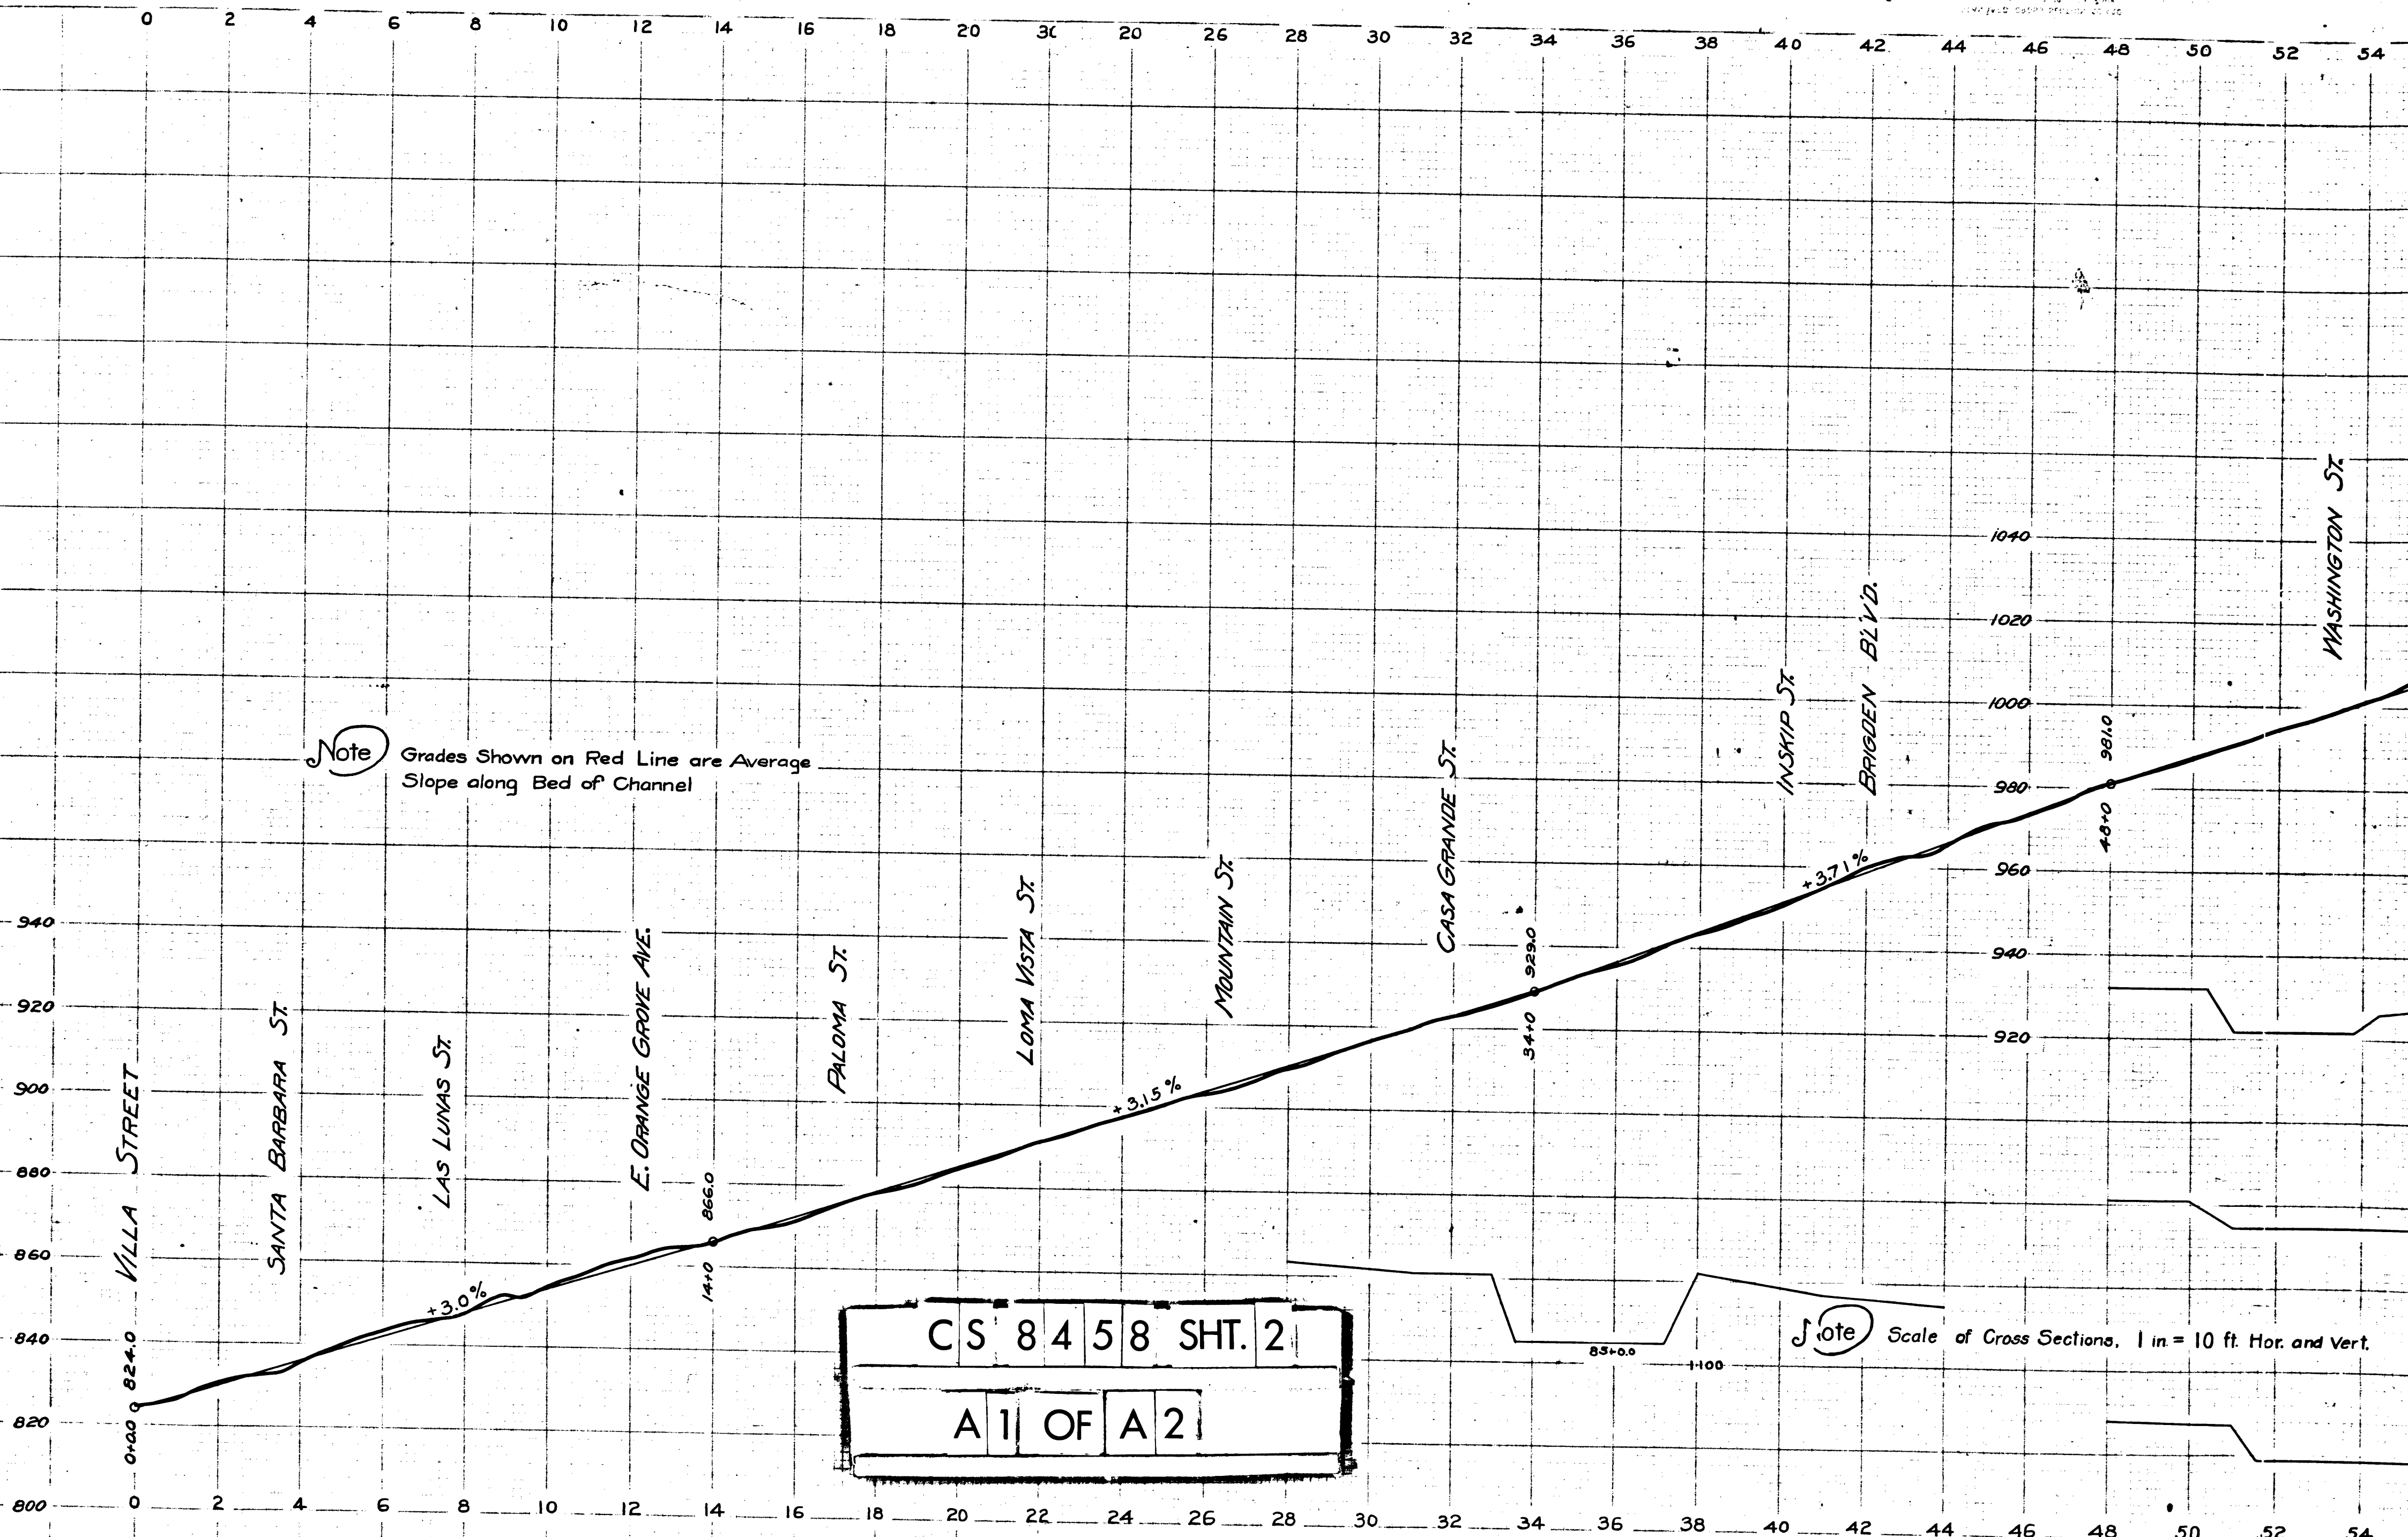


Note Grades Shown on Red Line are Average Slope along Bed of Channel

Note Scale of Cross Sections, 1 in. = 10 ft. Hor. and Vert.

CS	8	4	5	8	SHT.	2
A	1	OF	A	2		

44 46 48 50 52 54 56 58 60 62 64 66 68 70 72 74 76 78 80 82 84 86 88

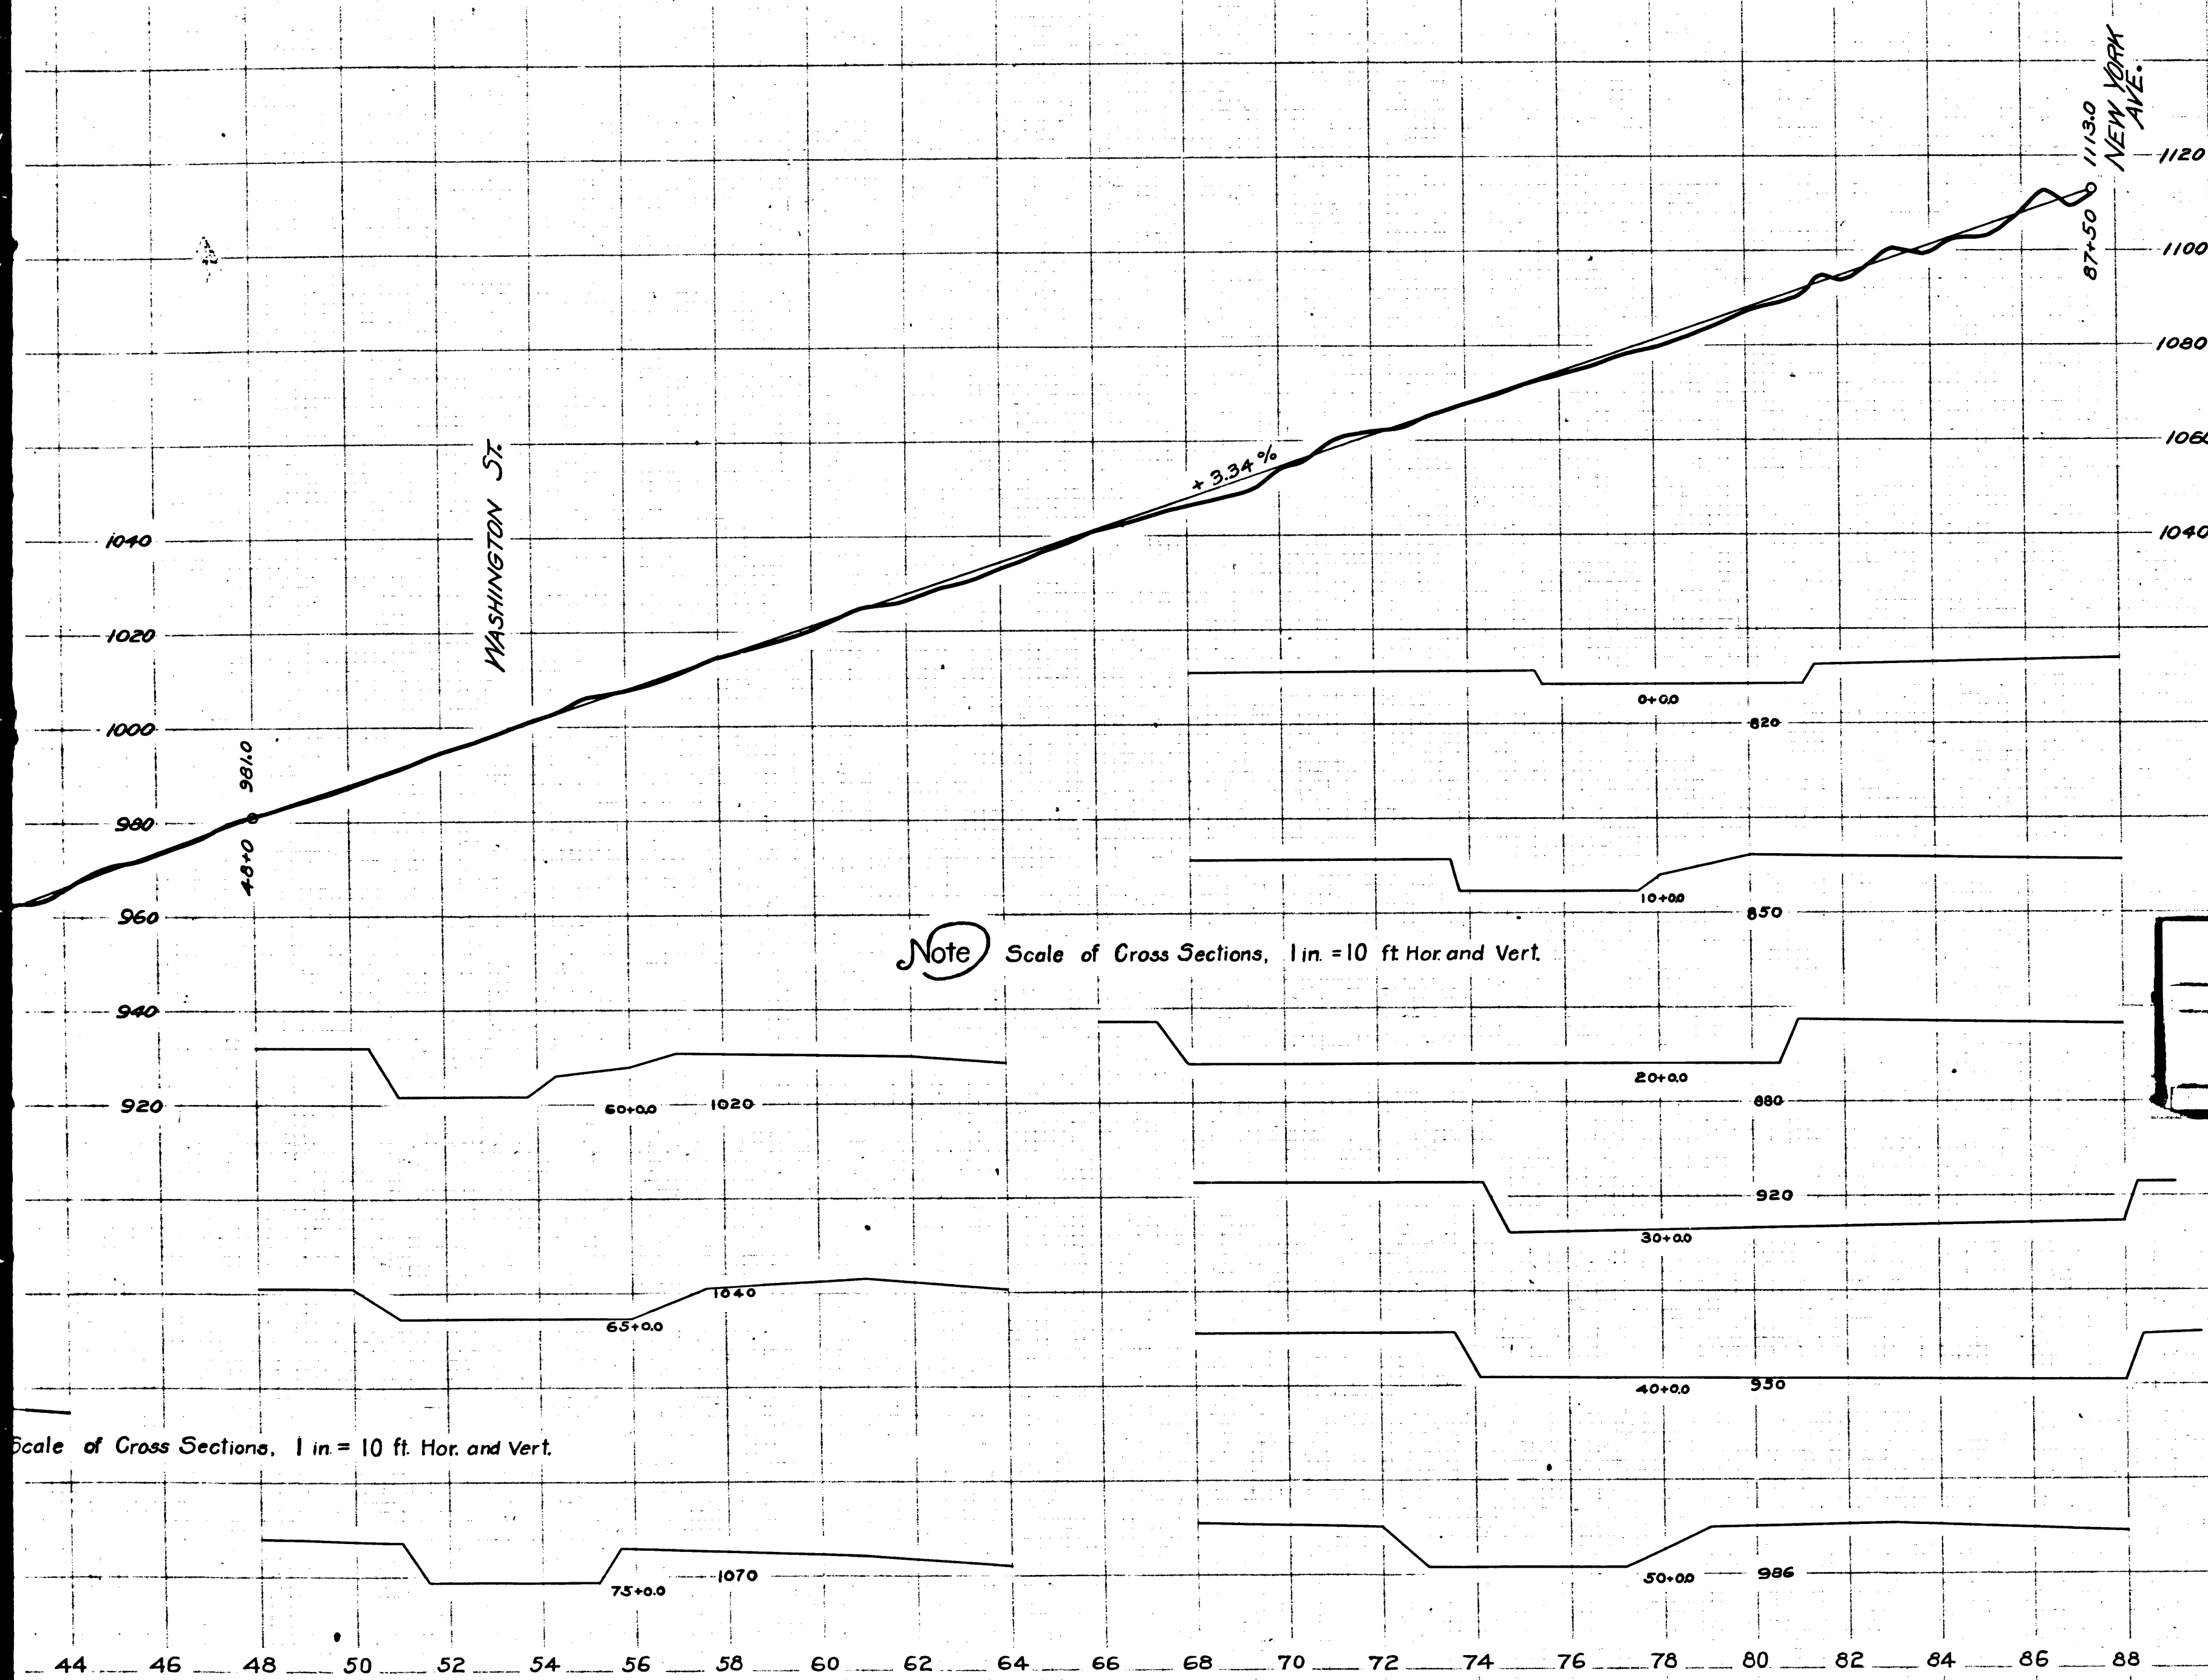

Note Scale of Cross Sections, 1 in. = 10 ft Hor. and Vert.

Scale of Cross Sections, 1 in. = 10 ft. Hor. and Vert.

CS	84	58	SHT. 2
A 2 OF A 2			

Profile and Cross Sections of
ALLEN AVENUE
FROM
VILLA STREET
TO
NEW YORK AVENUE

MADE FROM SURVEYS BY LA BARTLETT 1910

I. B. Noble - County Surveyor.

~Scales~

Horizontal 1 in. = 200 ft.

Vertical 1 in. = 20 ft.

Dec. 1914

I. M. 44