

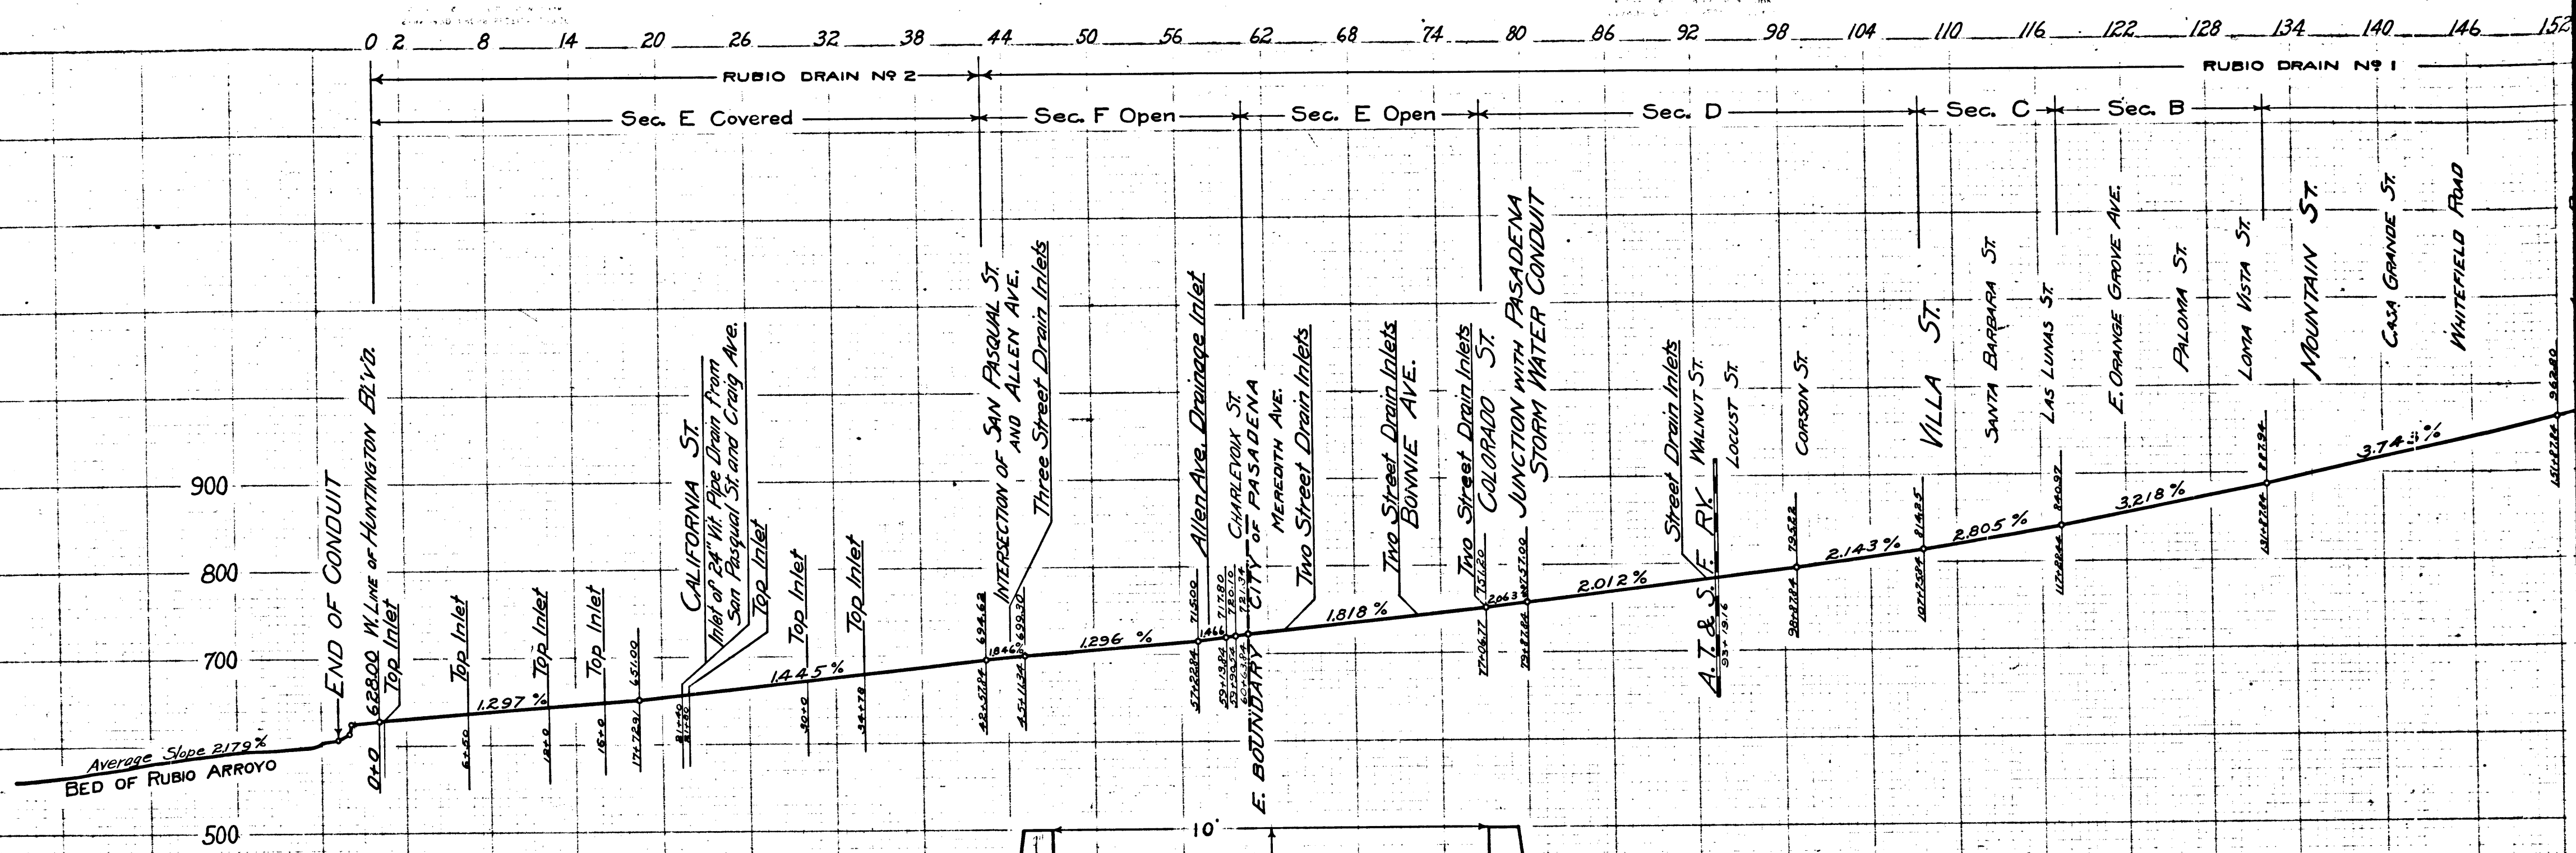
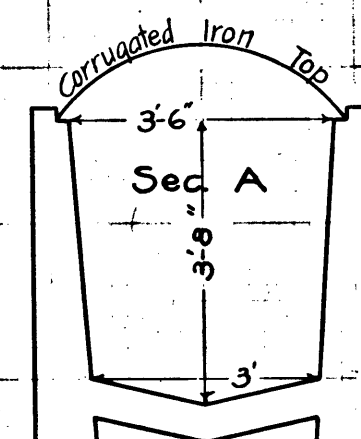
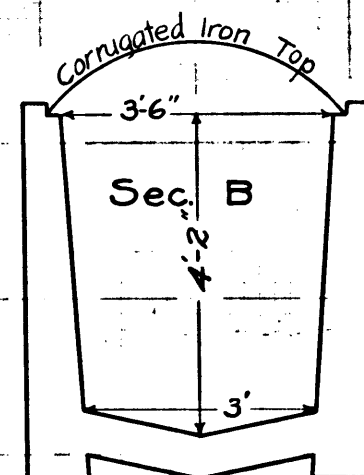
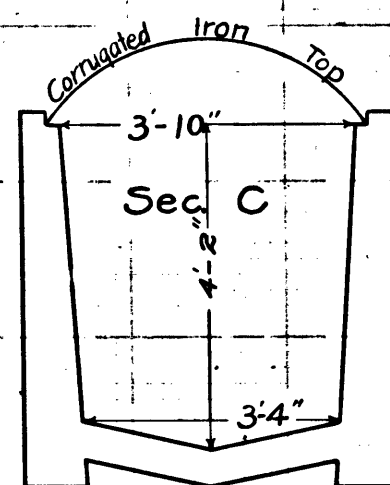


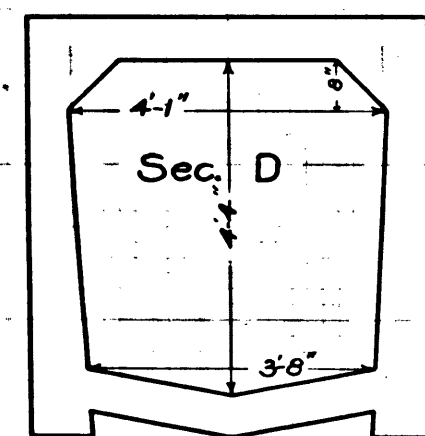

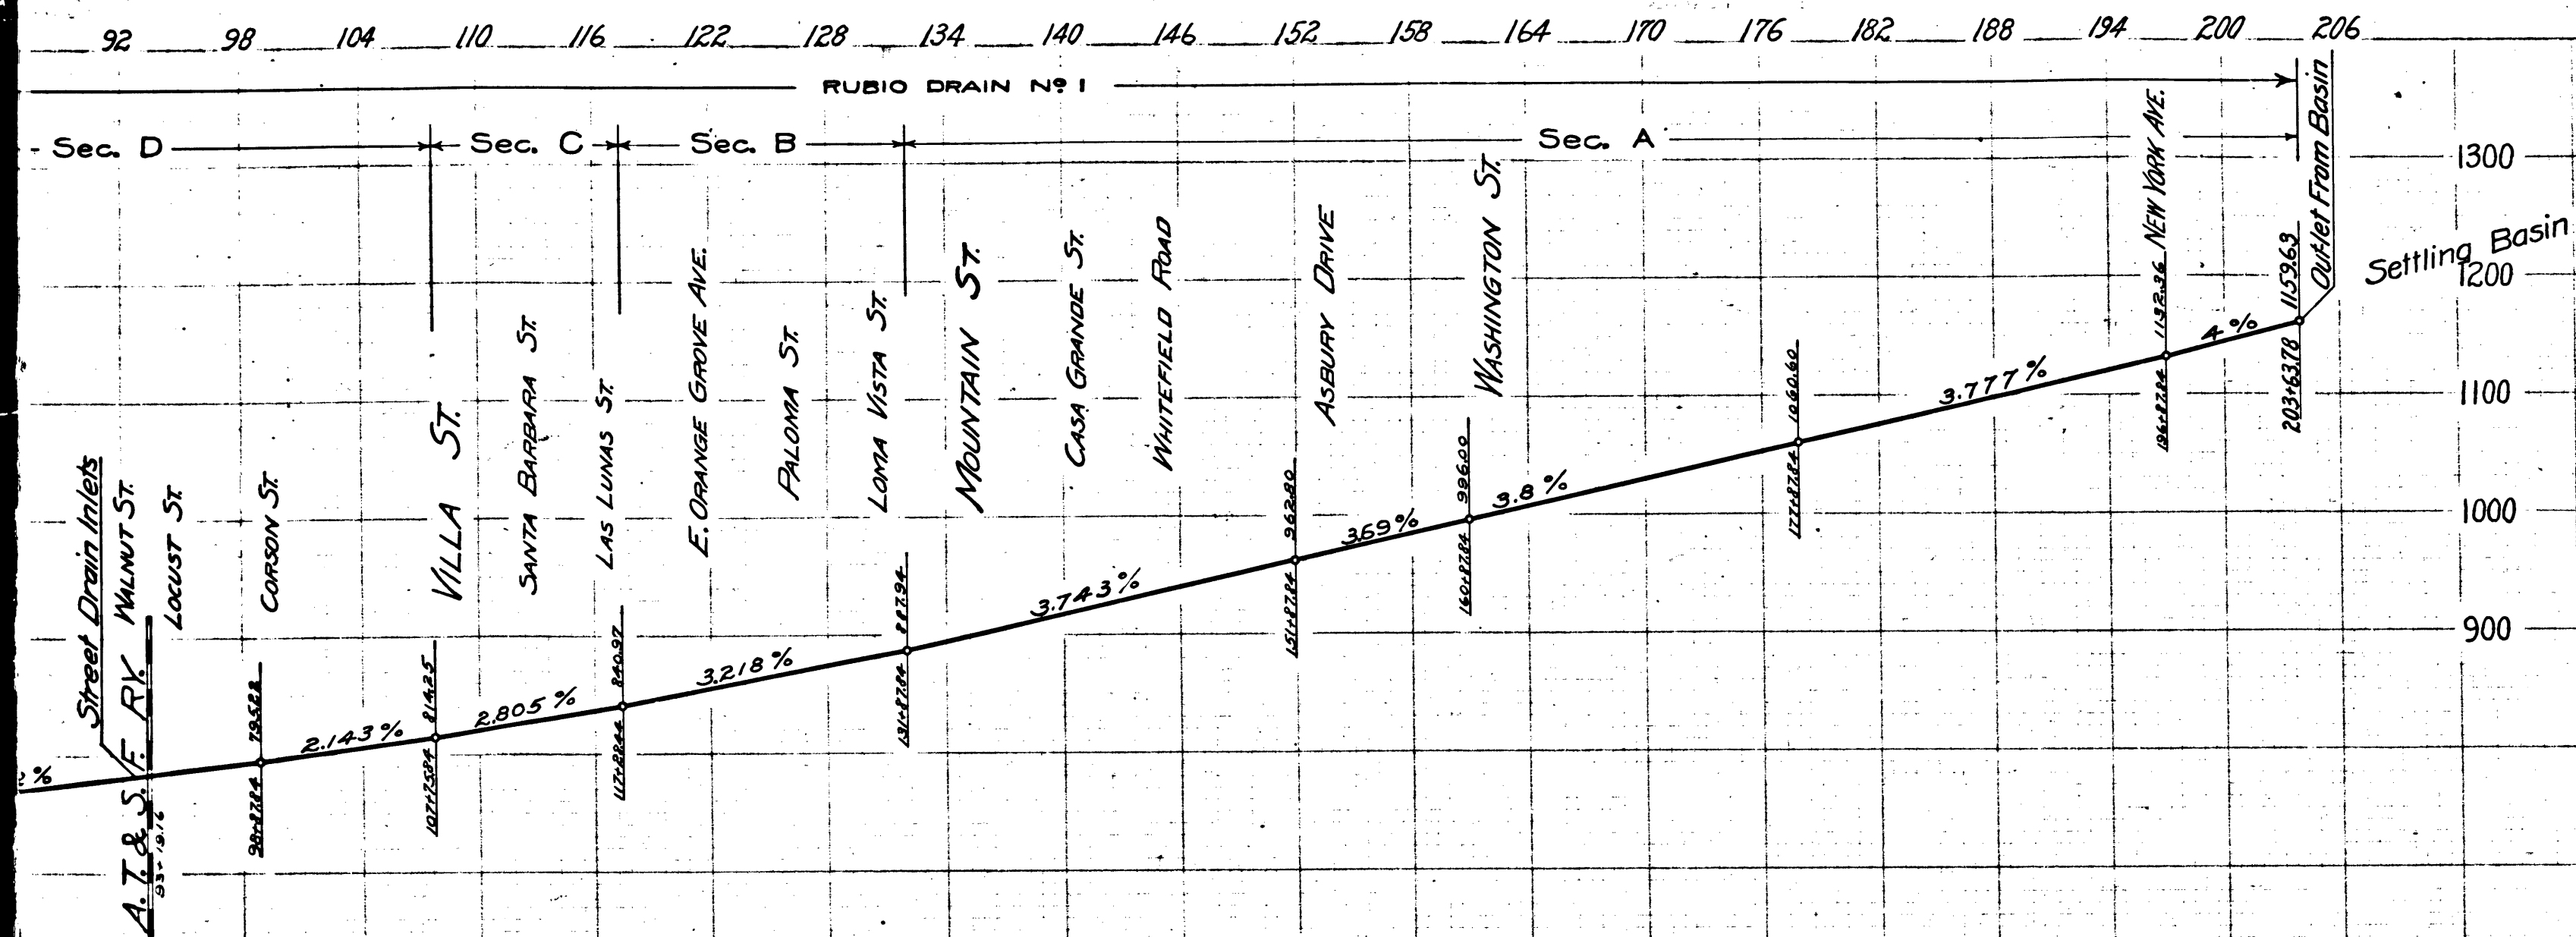

CS 8458 SHT. 3  
A 2 OF A 2

Profile and Cross Sections of  
RUBIO STORM DRAIN No. 1  
AND  
RUBIO STORM DRAIN No. 2  
Made from Records on file in the Office of  
The Board of Supervisors of Los Angeles County.  
J. B. Noble - County Surveyor.

Scales -  
Horizontal 1 in. = 600 ft.  
Vertical 1 in. = 100 ft.  
Dec. 1914.