

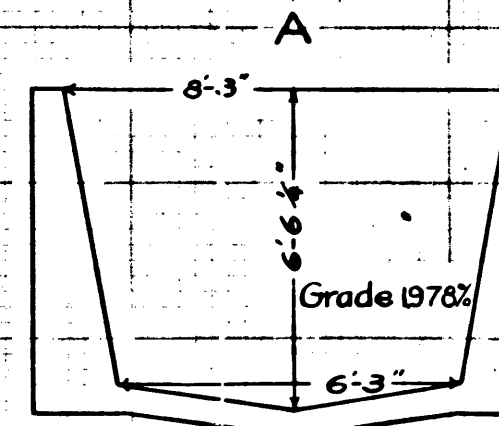
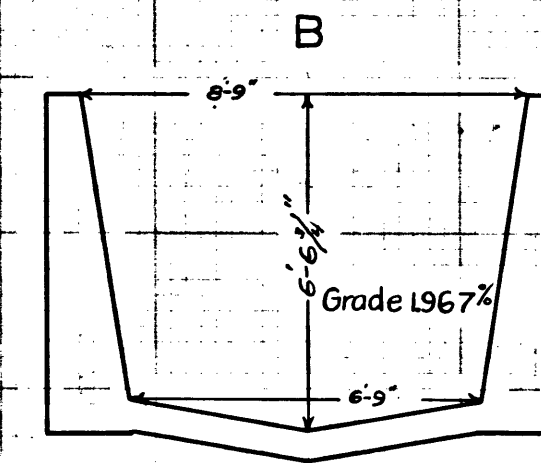
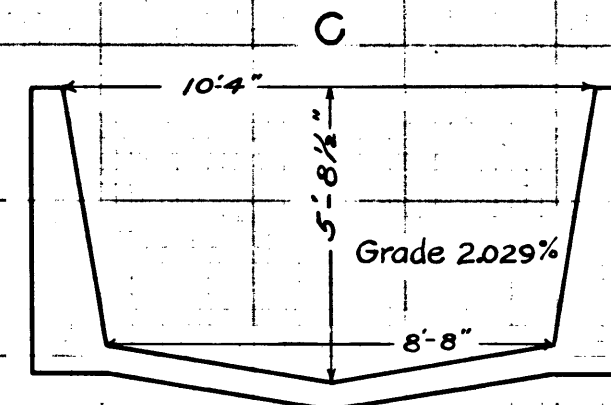
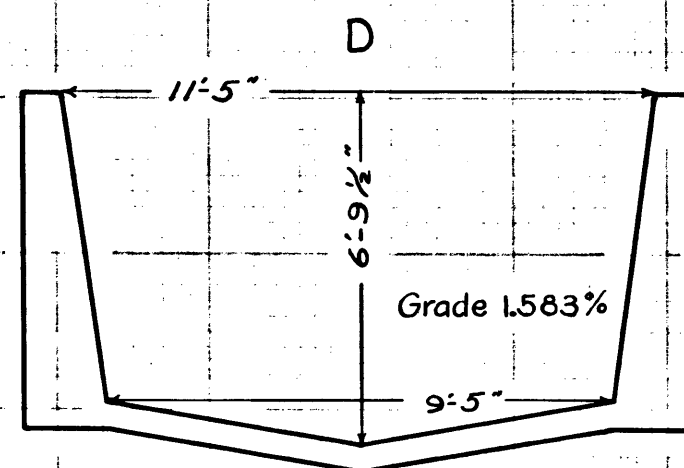
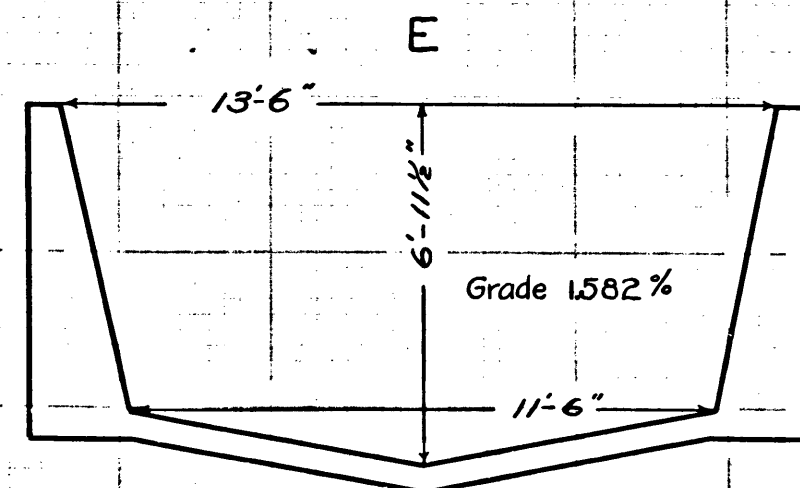
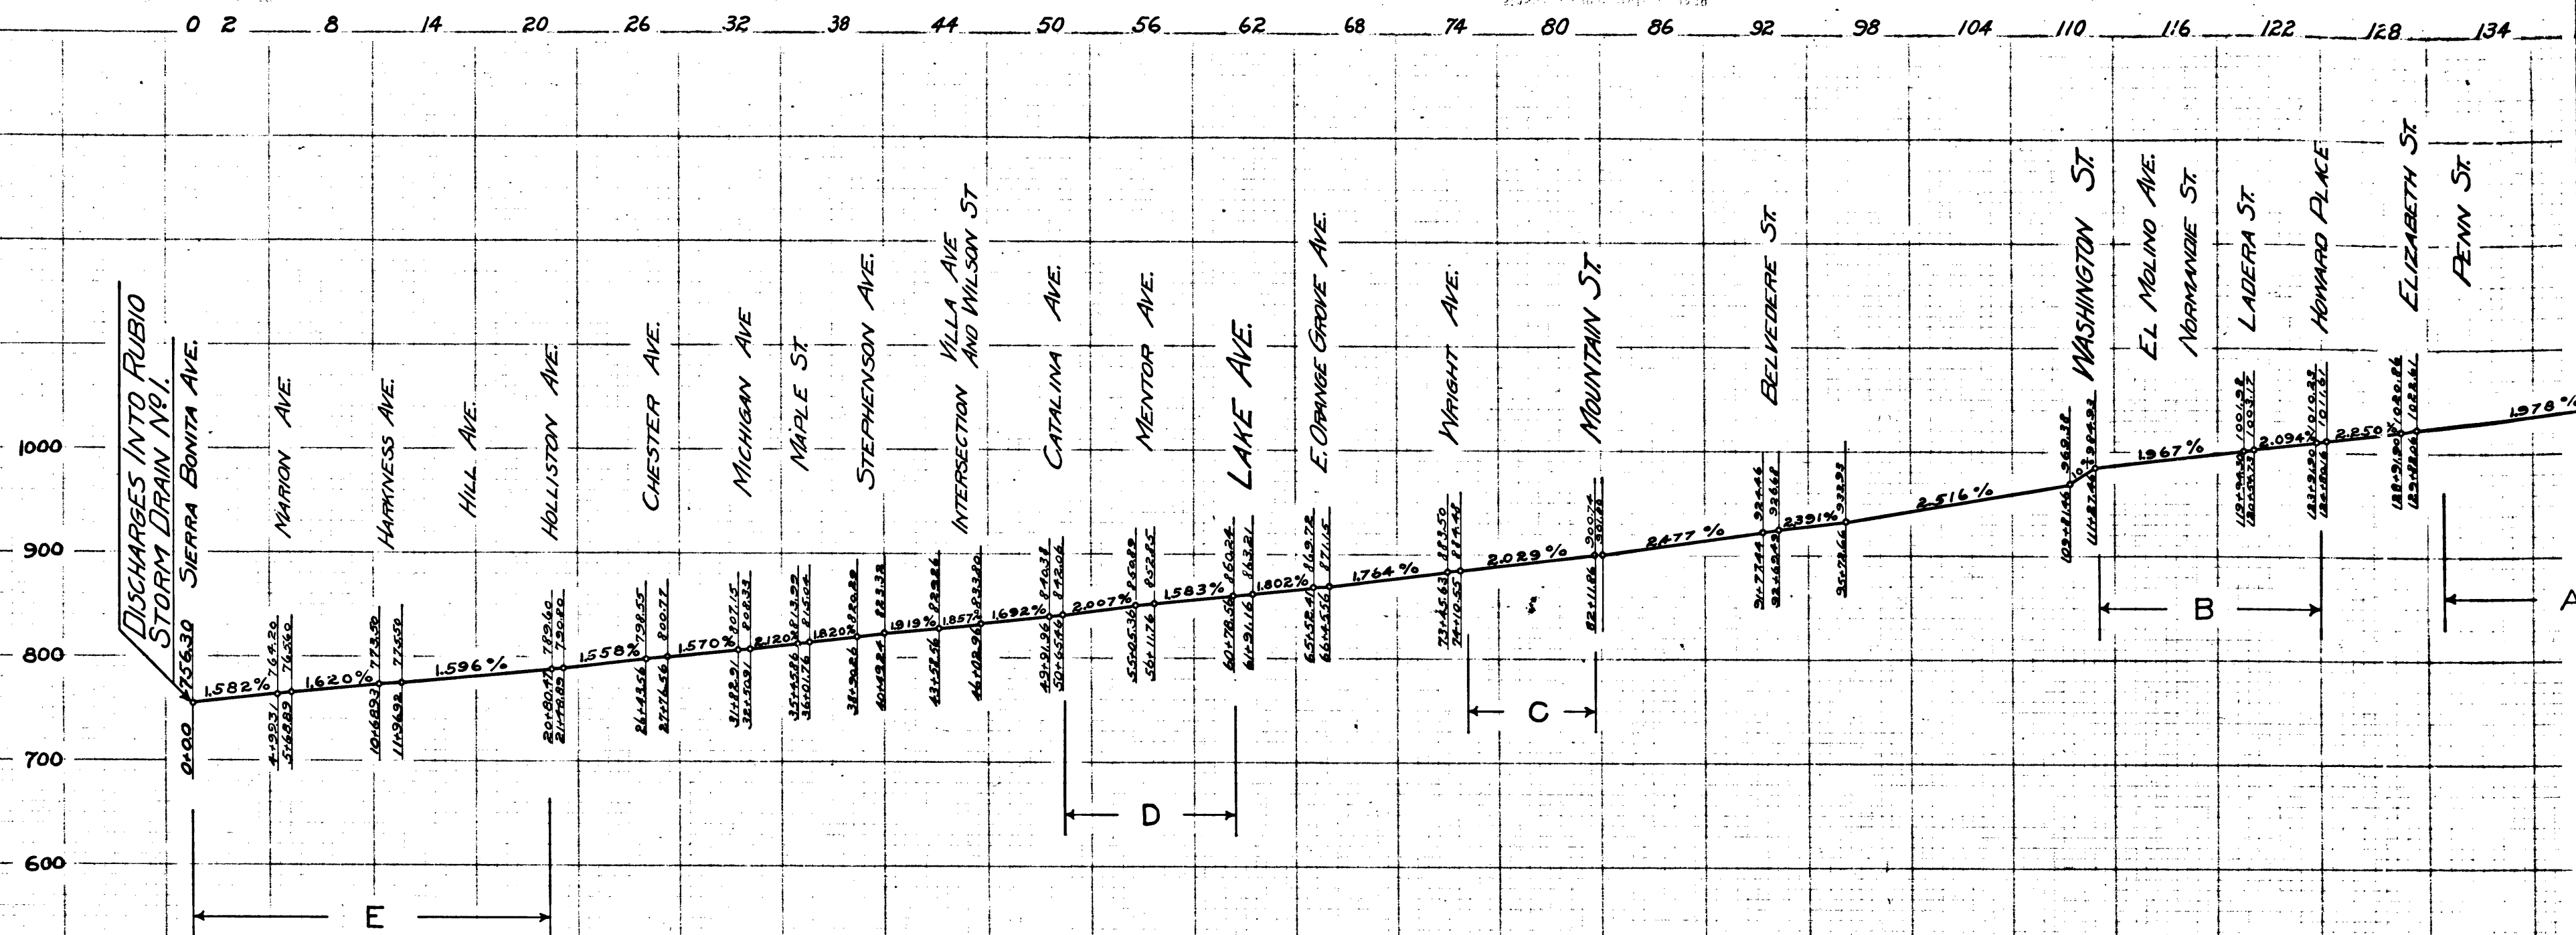
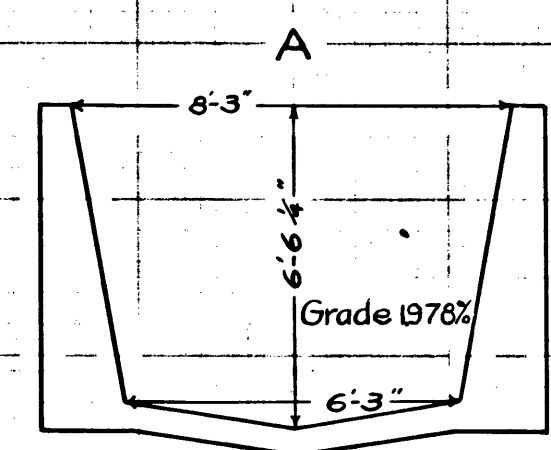
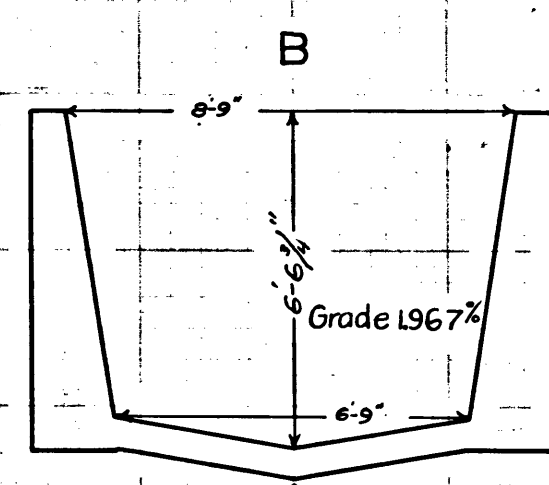


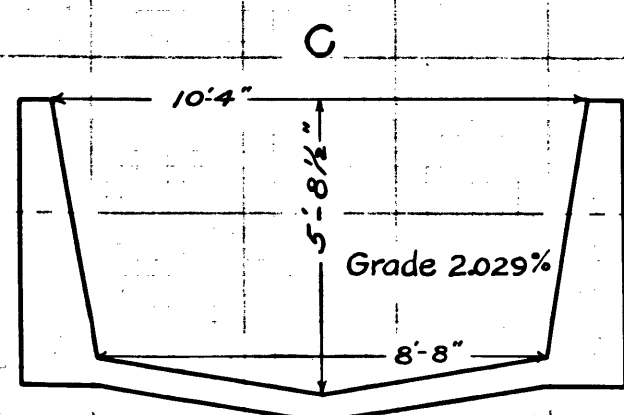

C	S	8	4	5	8	SHT.	4
A	1	OF	A	2			

44 50 56 62 68 74 80 86 92 98 104 110 116 122 128 134 140 146 152 158 164 170

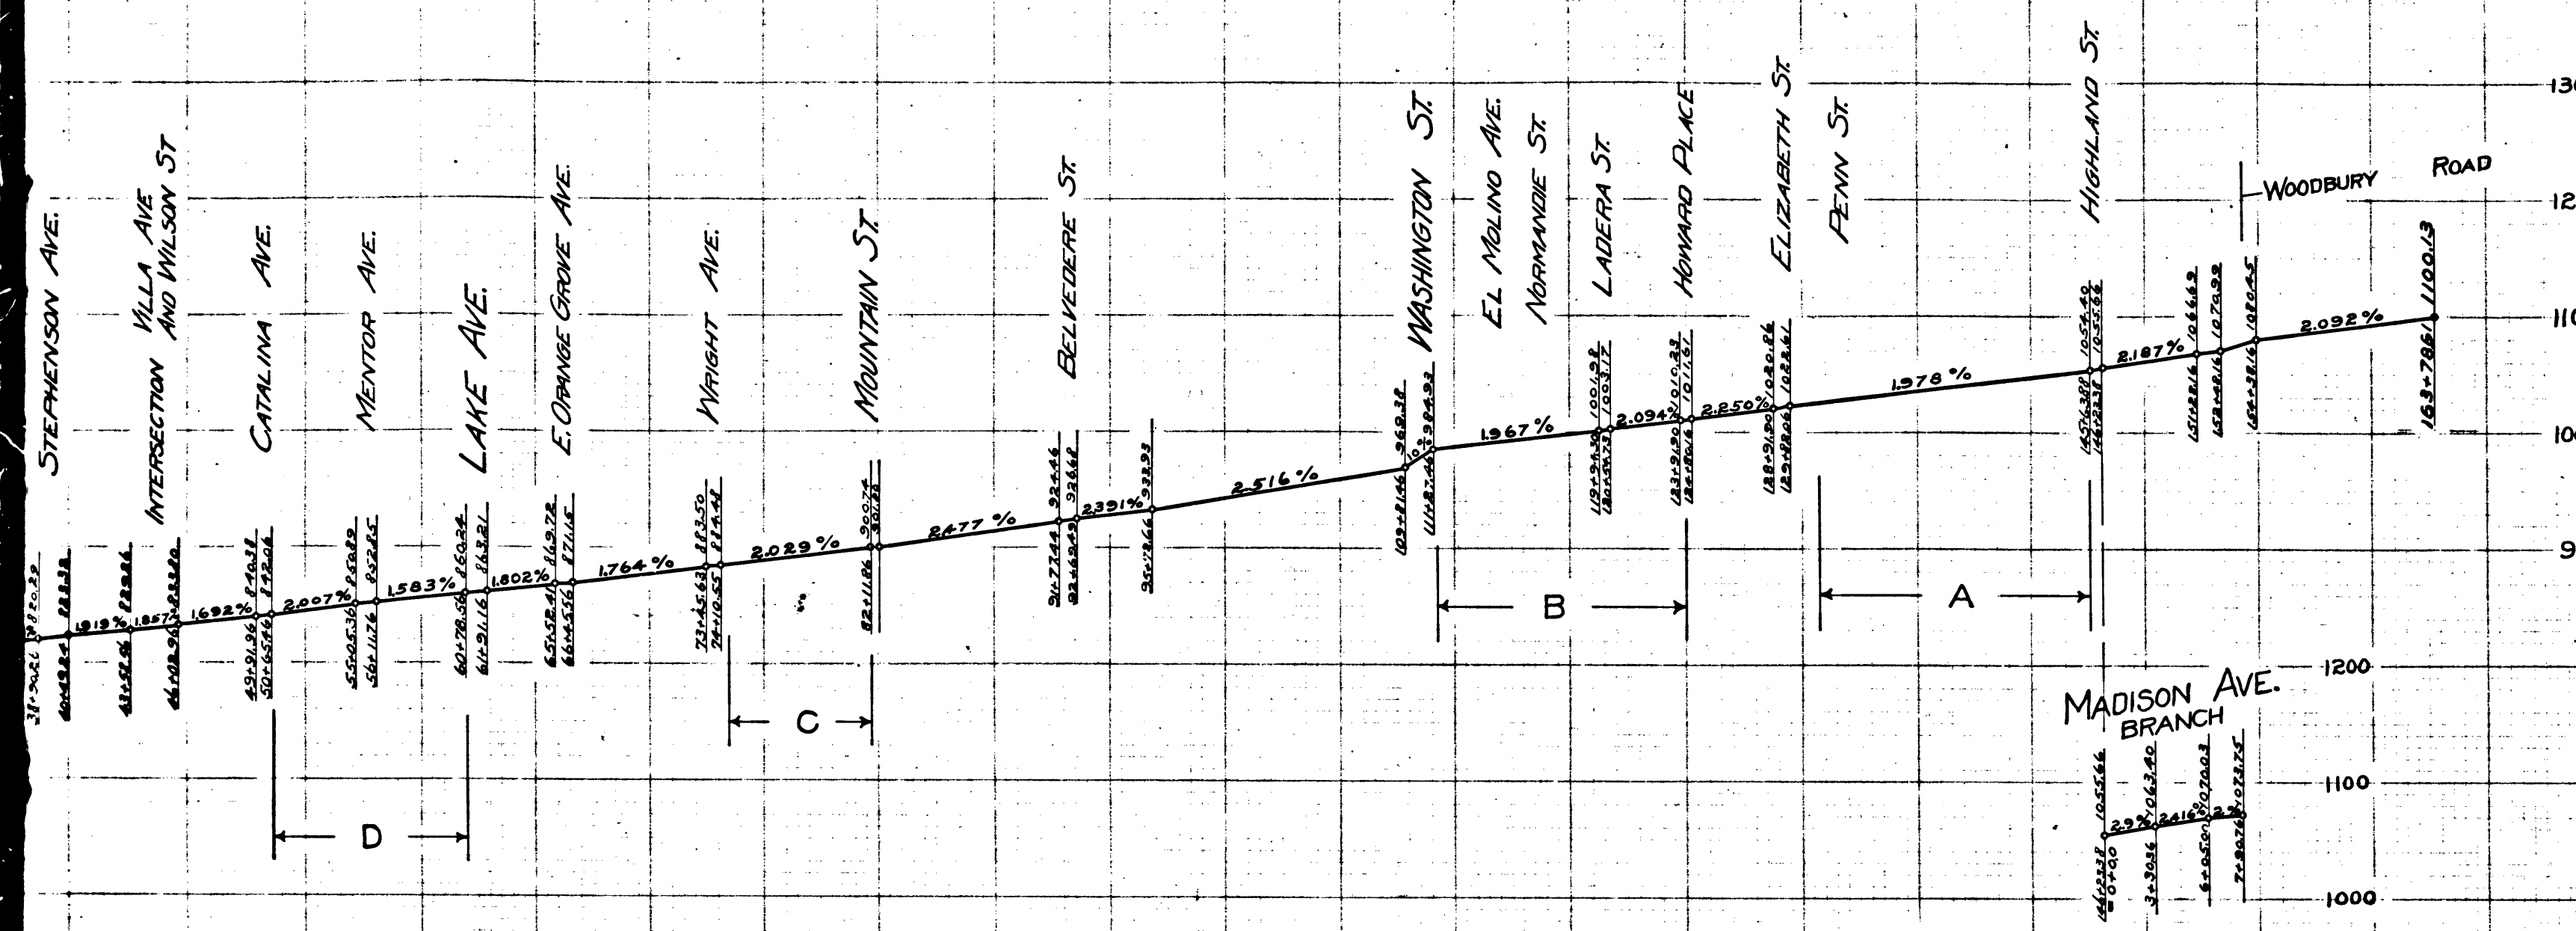

PROFILE and CROSS SECTIONS of PASADENA STORM WATER CONDUIT

MADE from RECORDS of the CITY of PASADENA

I.B. Noble County Surveyor

Horizontal 1 in. = 600ft.
Vertical 1 in. = 100ft.
Dec. 1914

CS 8458 SHT. 4
A 2 OF A 2