


PROFILE OF
PRINCETON AVENUE
 FROM INDIANA STREET TO LAGUNA STREET
 FEB. 1917 J.E. ROCKHOLD COUNTY SURVEYOR.

Scale Hor. 1" = 40'
Vert 1" = 4'

Field Work By Skeggs - Dec. 1913
Profile plotted By Cooley - Jan. 1914
Profile Checked By Macy Feb. 1917

L.B. 72-8 to 33

Note: Princeton Ave was improved under R.D.I. #124. For Established Grade See Road Dept. Profile R.124 B.4

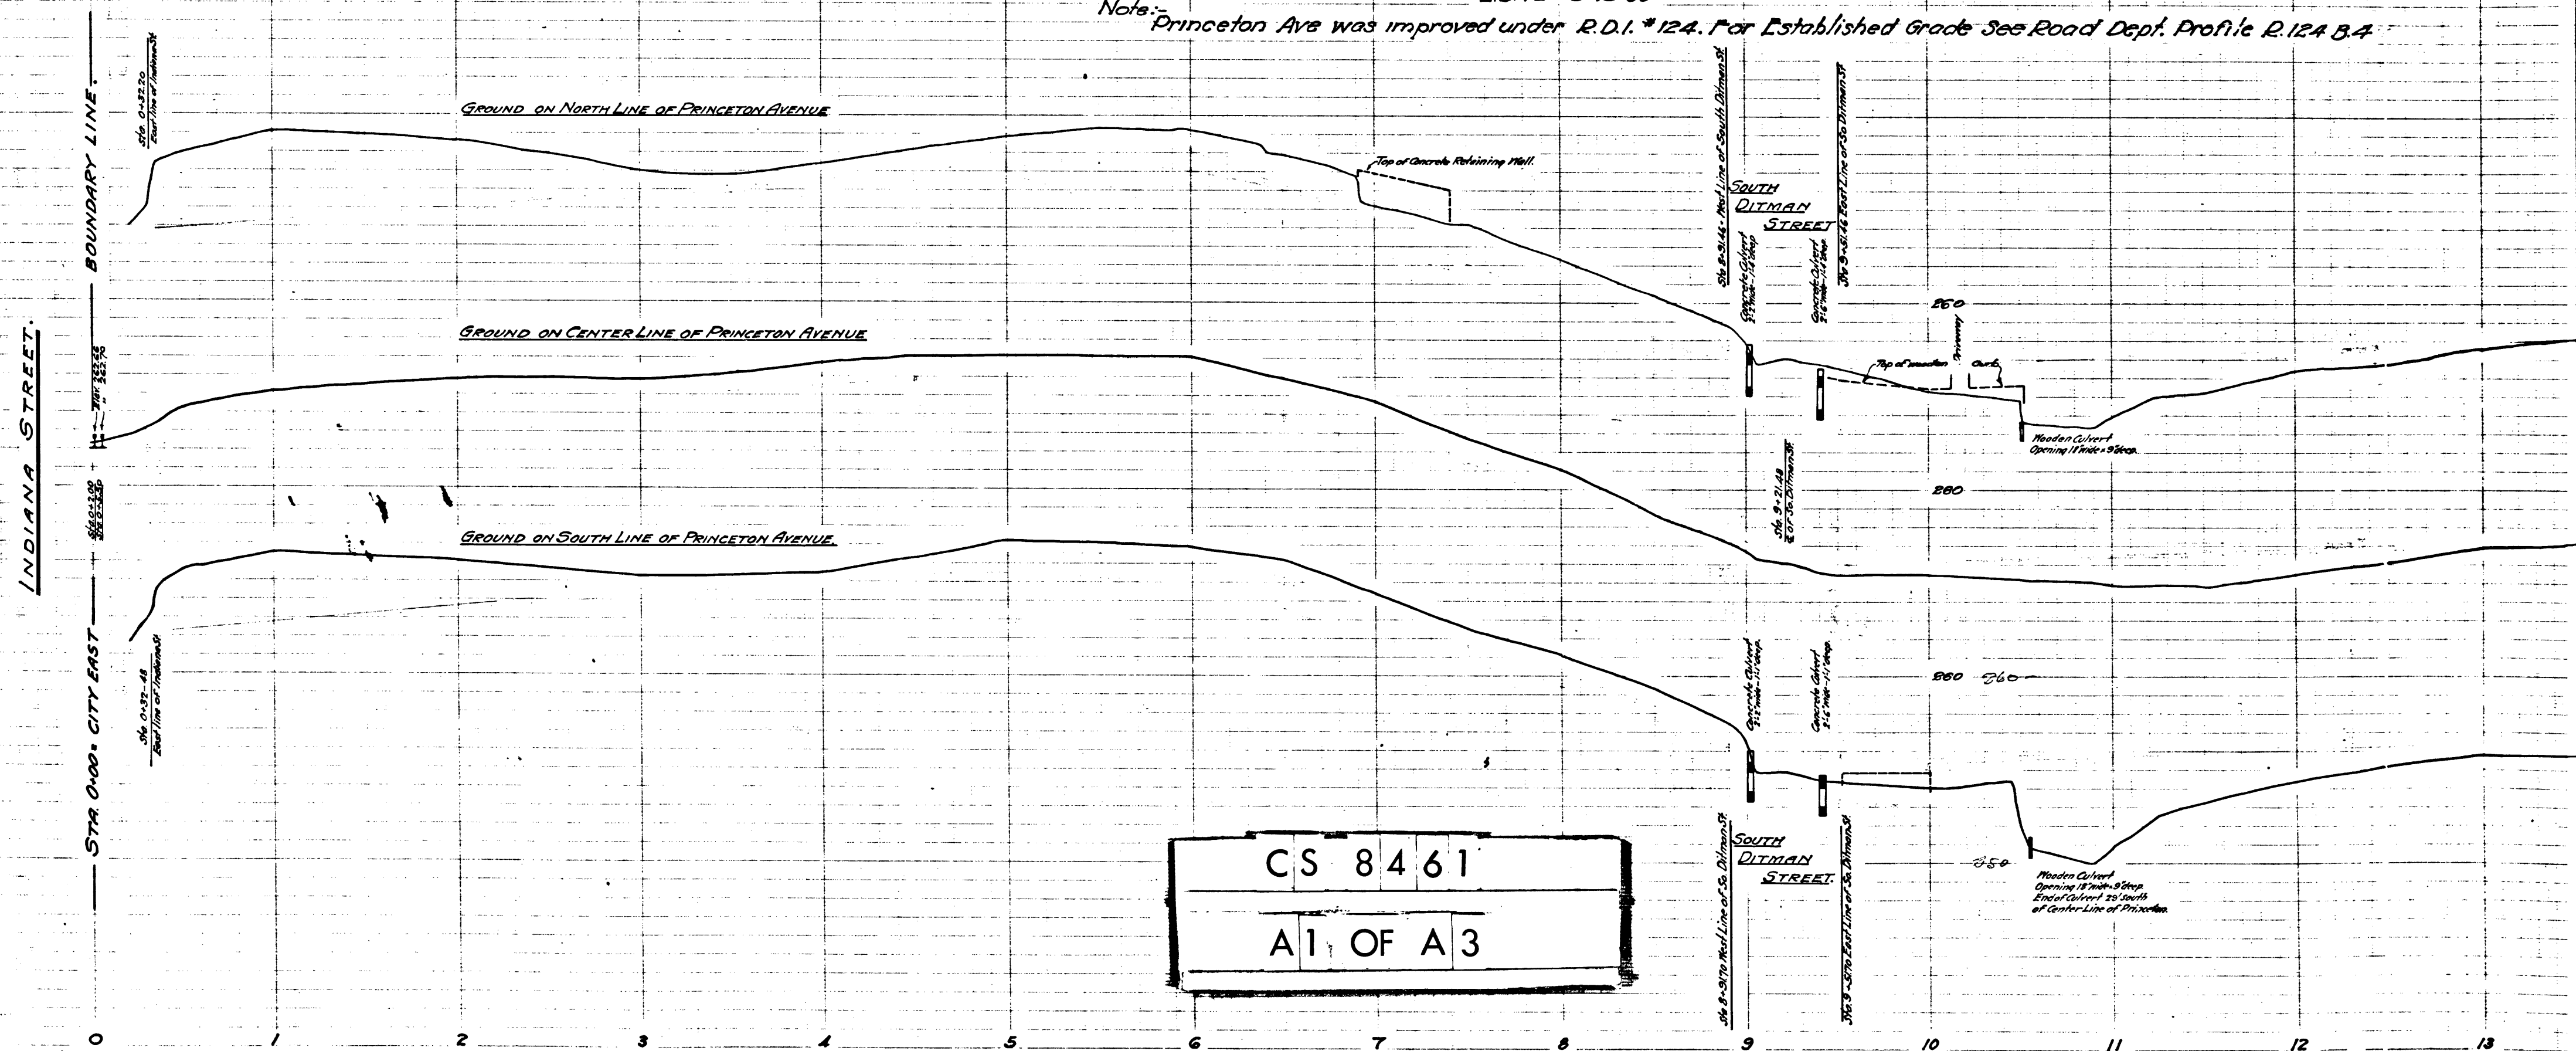



CS	8461
A2	OF A3

PROFILE OF SO. DITMAN STREET.

PROFILE OF LAGUNA STREET.

PROFILE OF INDIANA STREET

PROFILE OF SO. ROWAN ST.

PROFILES OF
SO. DITMAN STREET, INDIANA STREET
LAGUNA STREET & ROWAN STREET.

FROM UNIVERSITY AVENUE TO HUBBARD AVENUE
FEB. 1917.

J. E. ROCKHOLD COUNTY SURVEYOR

Scale Hor. 1" = 40'
Vert 1" = 4'

Field Work by Skeggs Dec. 1913.
Profiles plotted by Cooley Jan. 1914.
Profiles checked by Macy Feb. 1917.

L. B. 78-35 to 40

For Alignment See C.S. 8087.

CS 8461

A3 OF A3