

40-

5848 ON 94M PROPOSED YINUO

PROFILE OF DECKER ROAD

FROM
LOS ALISOS CANYON
TO
RUSSELL VALLEY
IN
TIN. & TIS R 13 W. S. B. & M.
ALONG CENTER LINE SHOWN ON
COUNTY SURVEYOR'S MAP NO 8093


COUNTY SURVEYOR'S MAP NO 8462
J.E. ROCKHOLD COUNTY SURVEYOR
SURVEYED FEB. & MARCH 1917

PROFILE SCALES (NOTE: 1 IN. = 80 FT.
VERT. 1 IN. = 20 FT.)
L. B. 97- 23 to 80
L. B. 93- 63 to 74
Field and Office work by Comly
Checked by Booth


I.M. 94

N.S. 19


COUNTY SURVEYOR'S MAP NO 8462
J.E. ROCKHOLD
SURVEYED FEB. & MARCH 1917
Field and Office work by Comly
Checked by Booth
43572
20
Booth

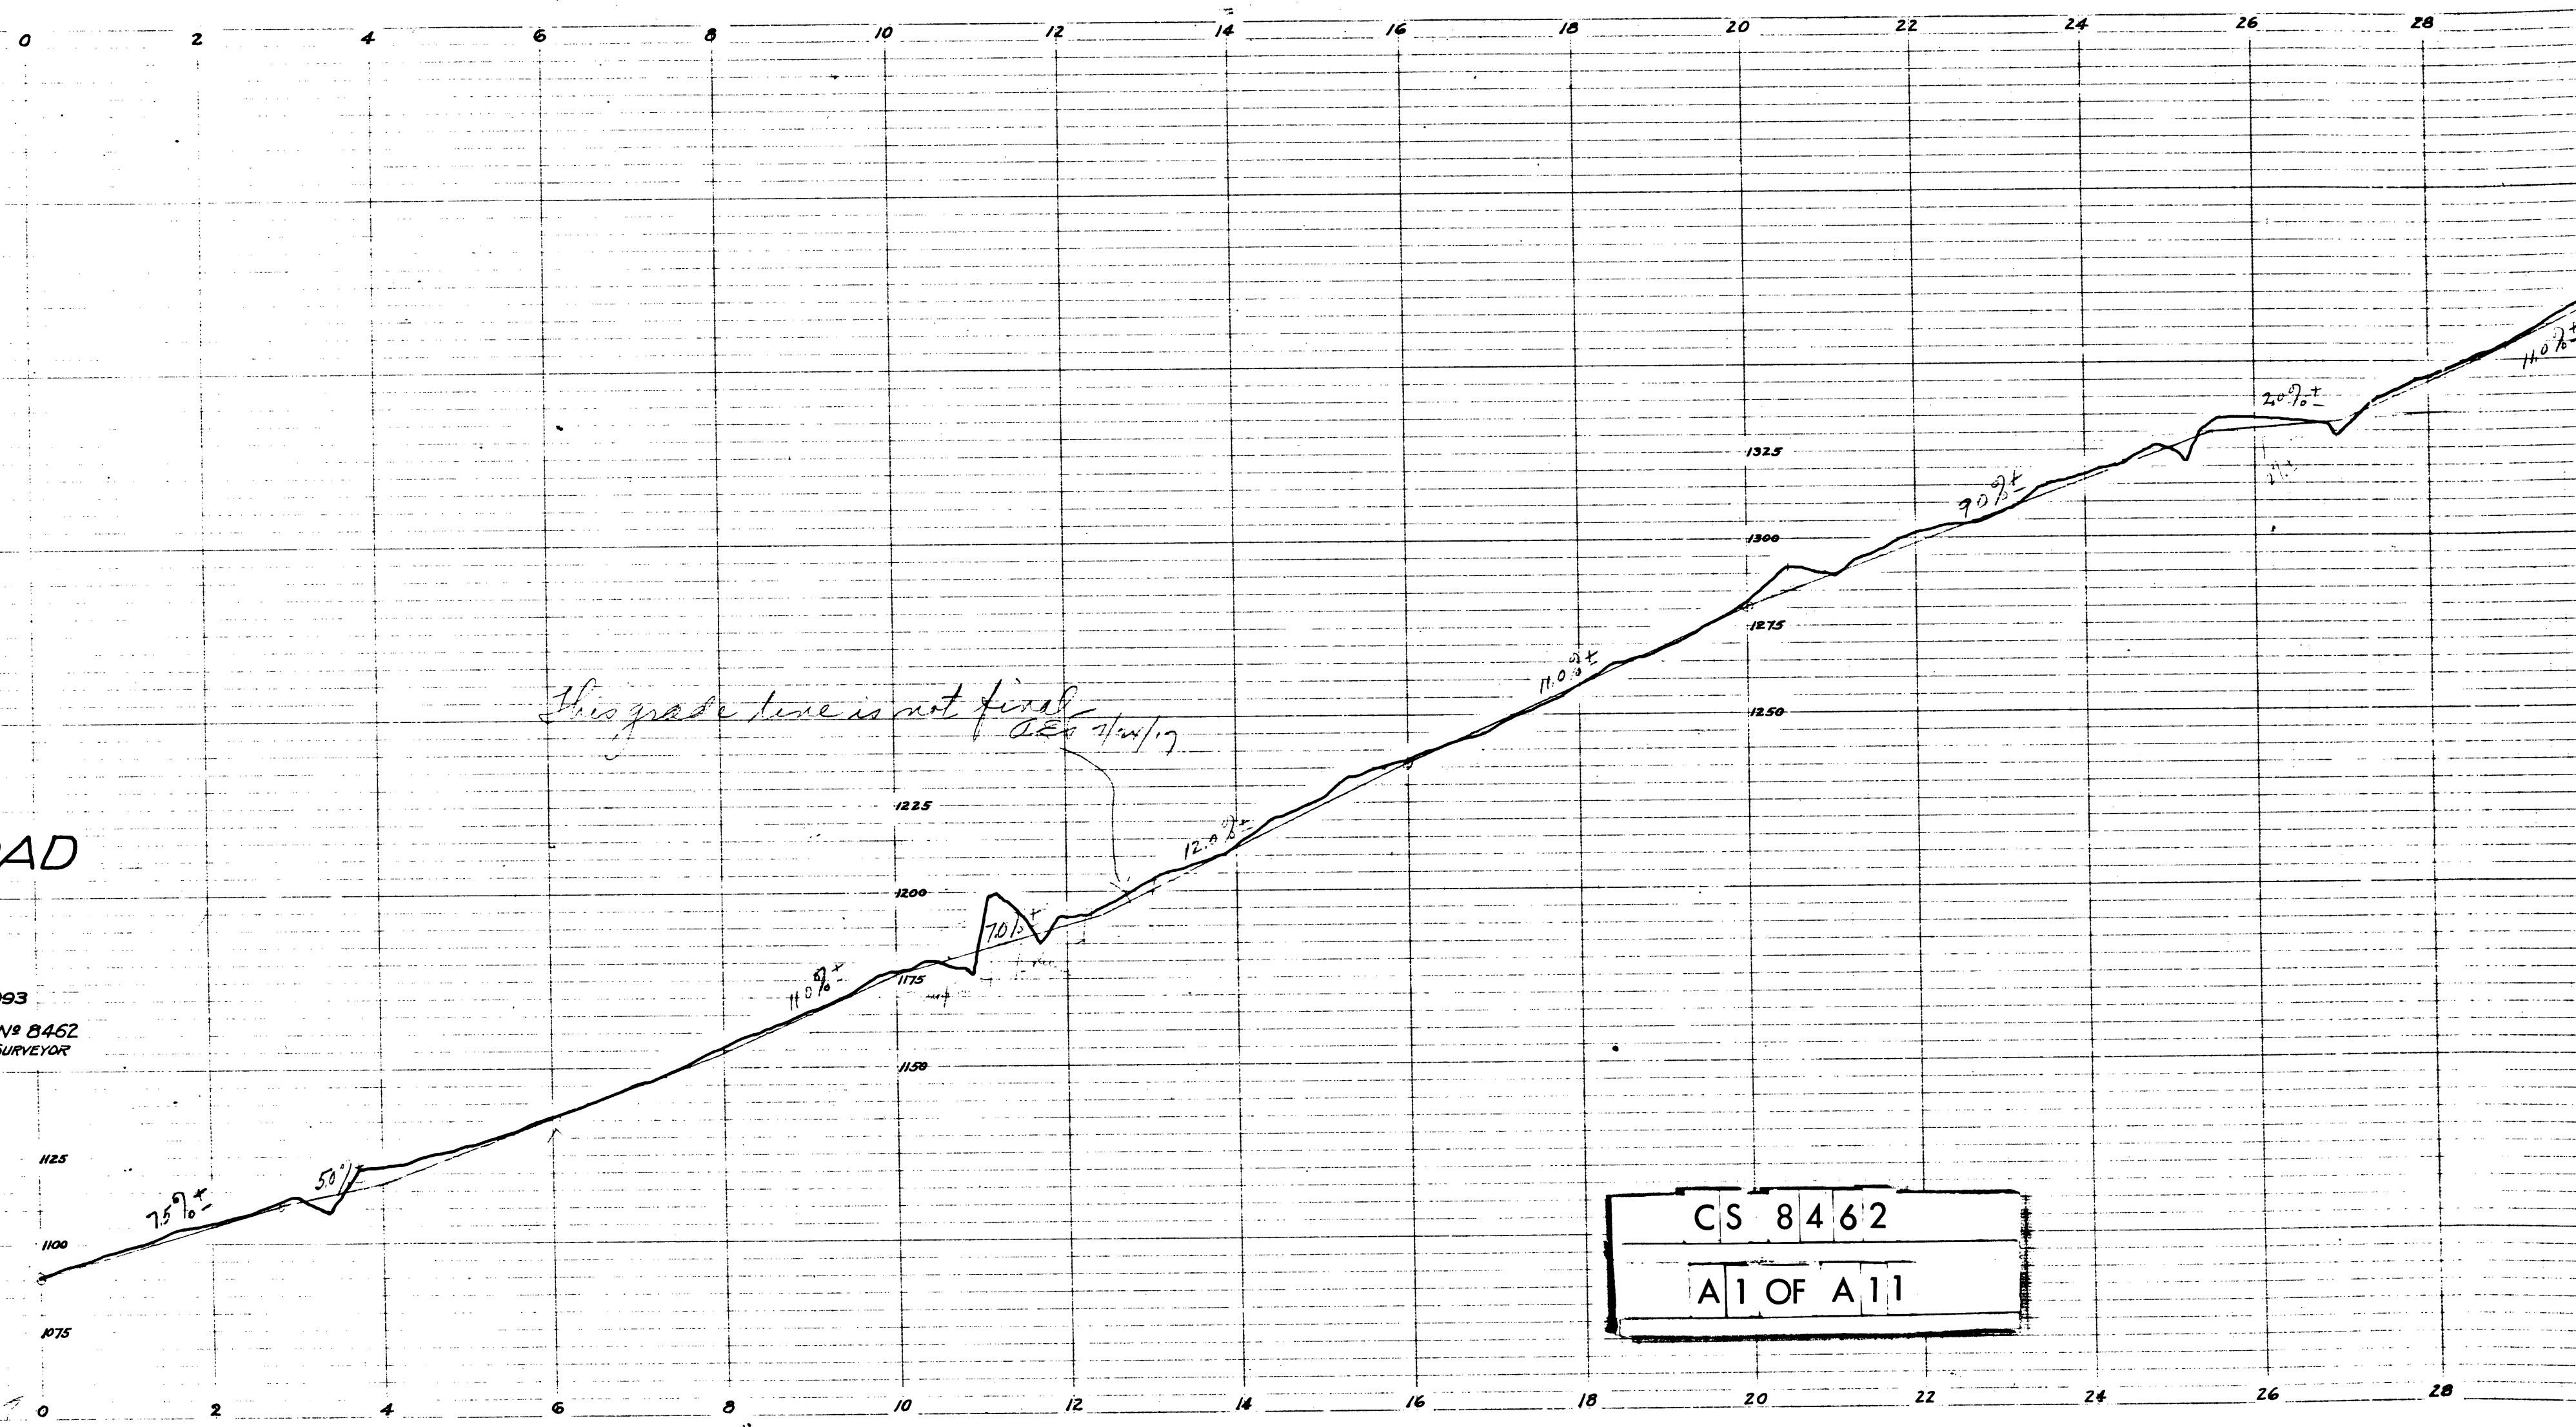


CS 8462
A1 OF A11

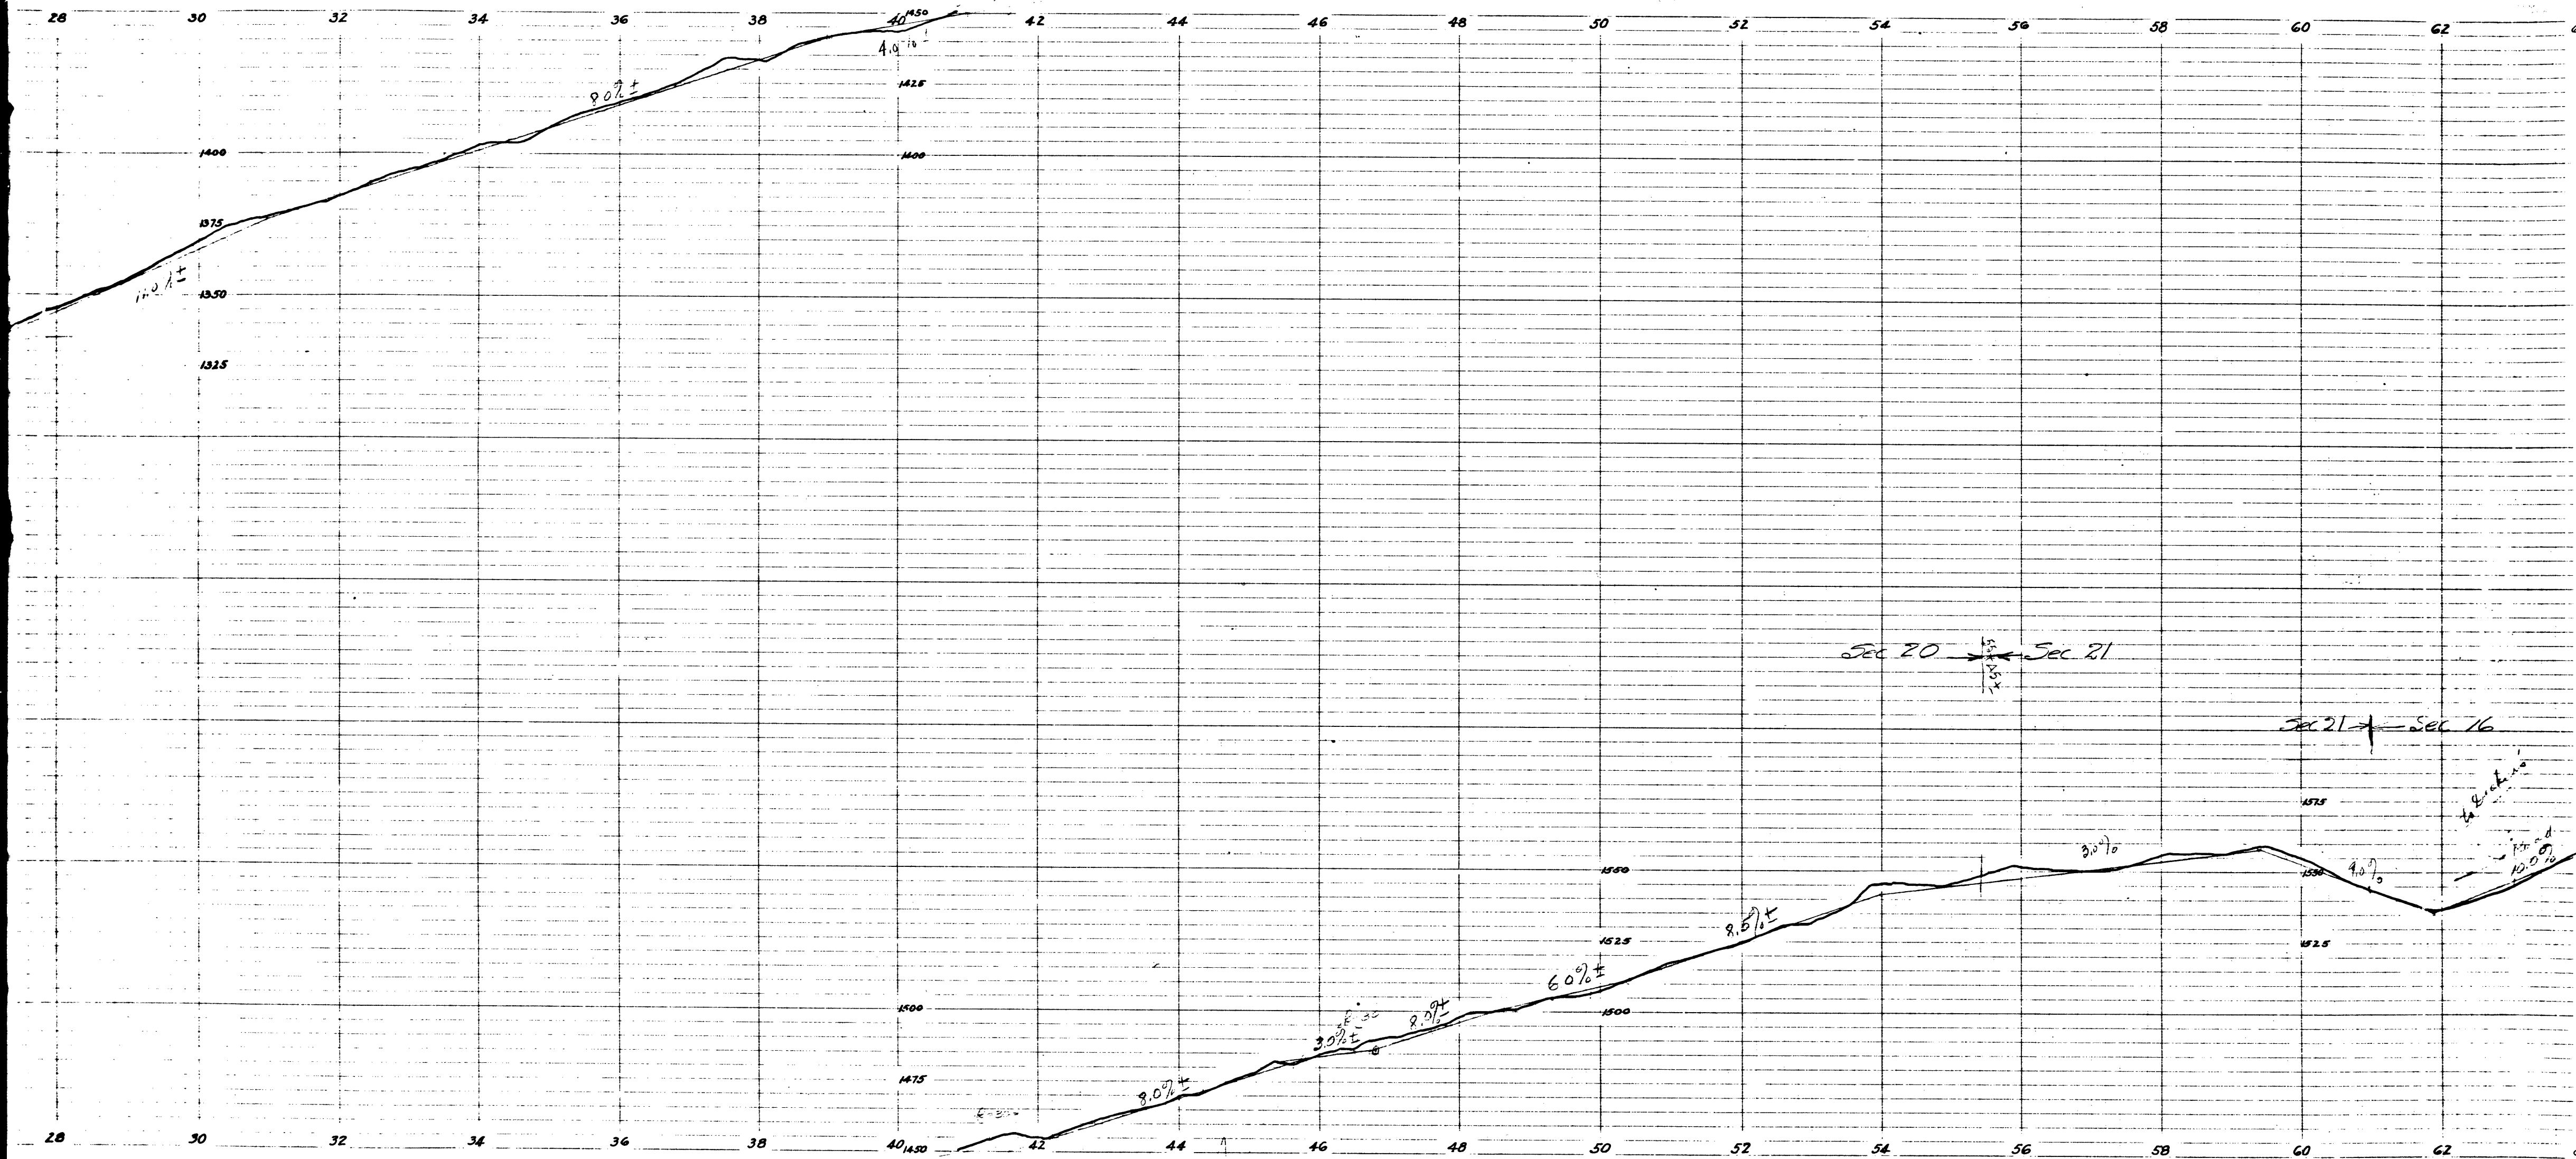


CS	8462
A2	OF A11

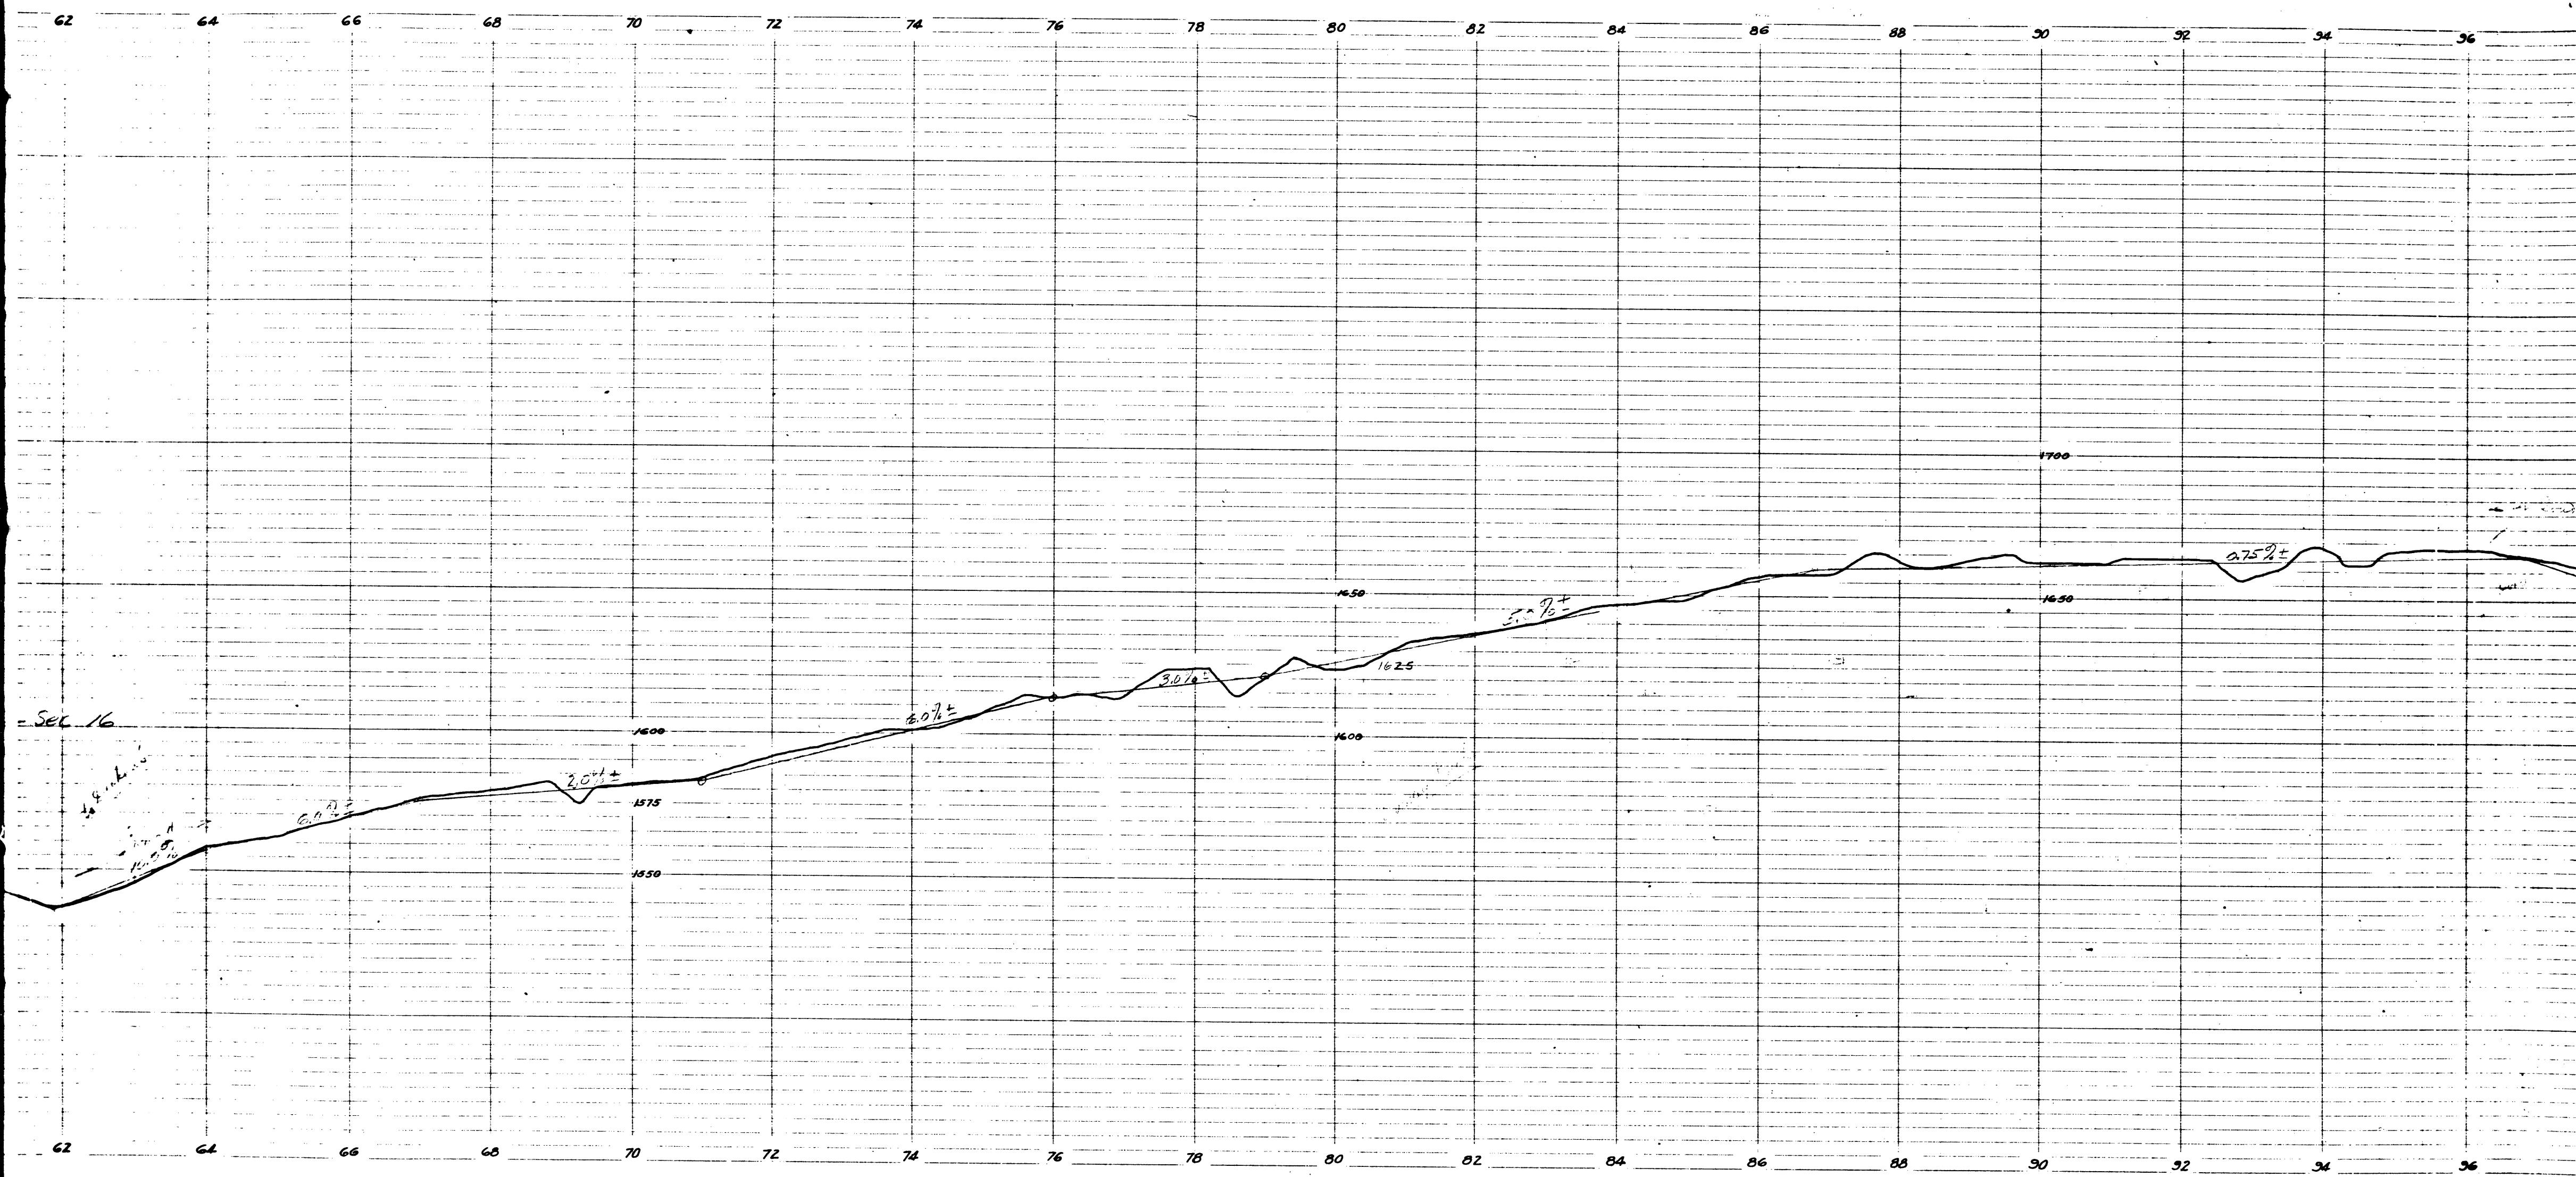


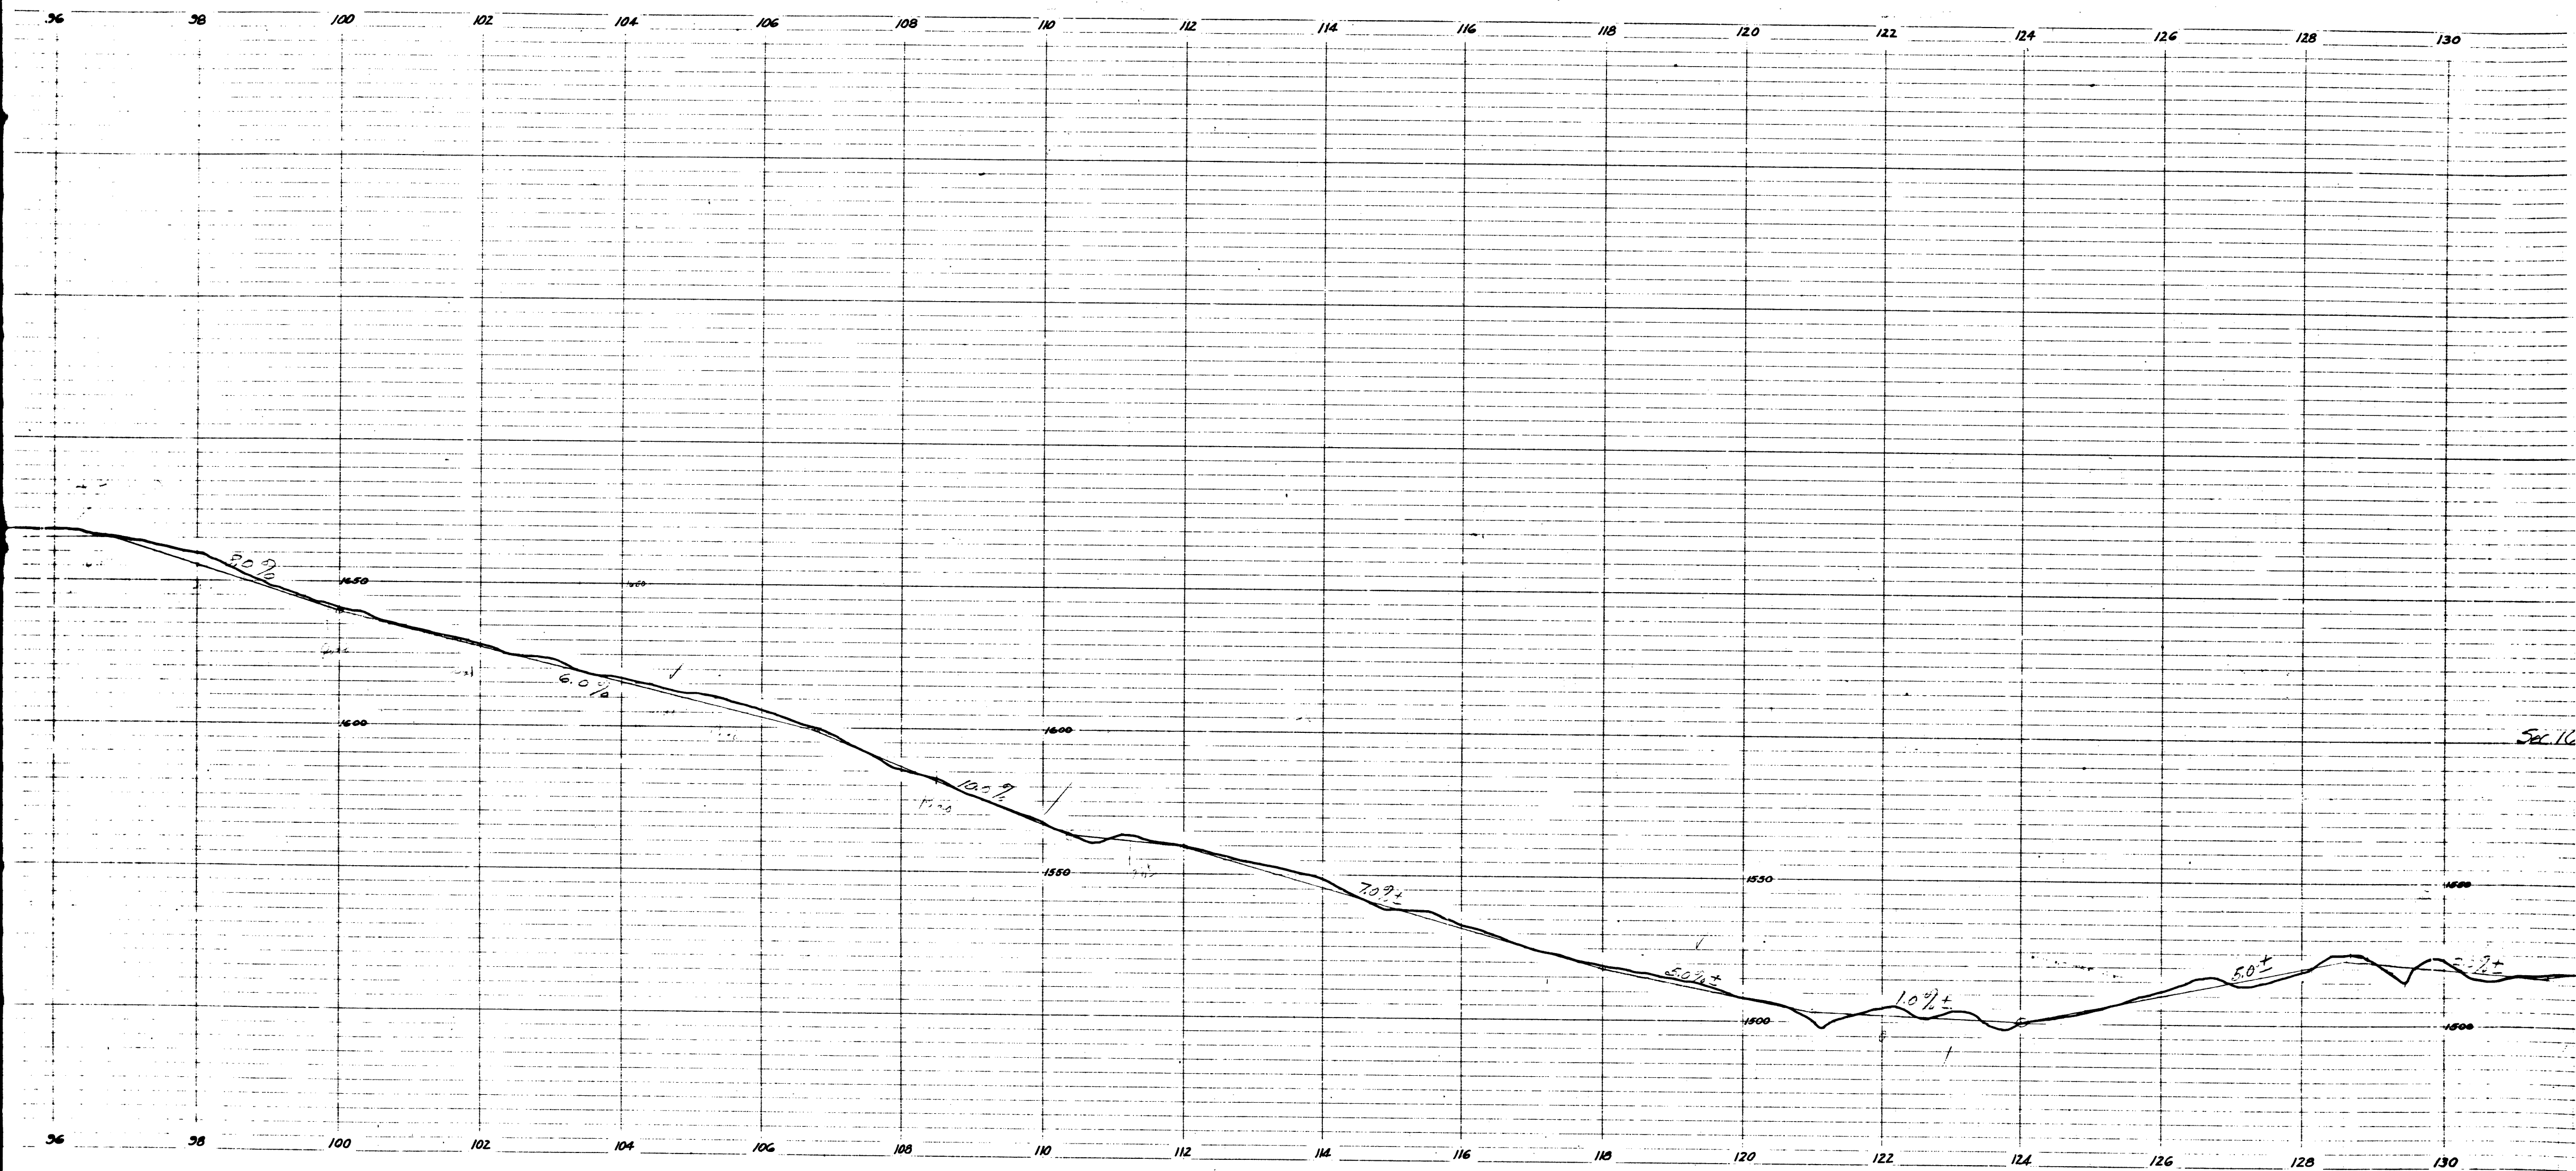


CS	8	4	6	2
A	4	OF	A	11

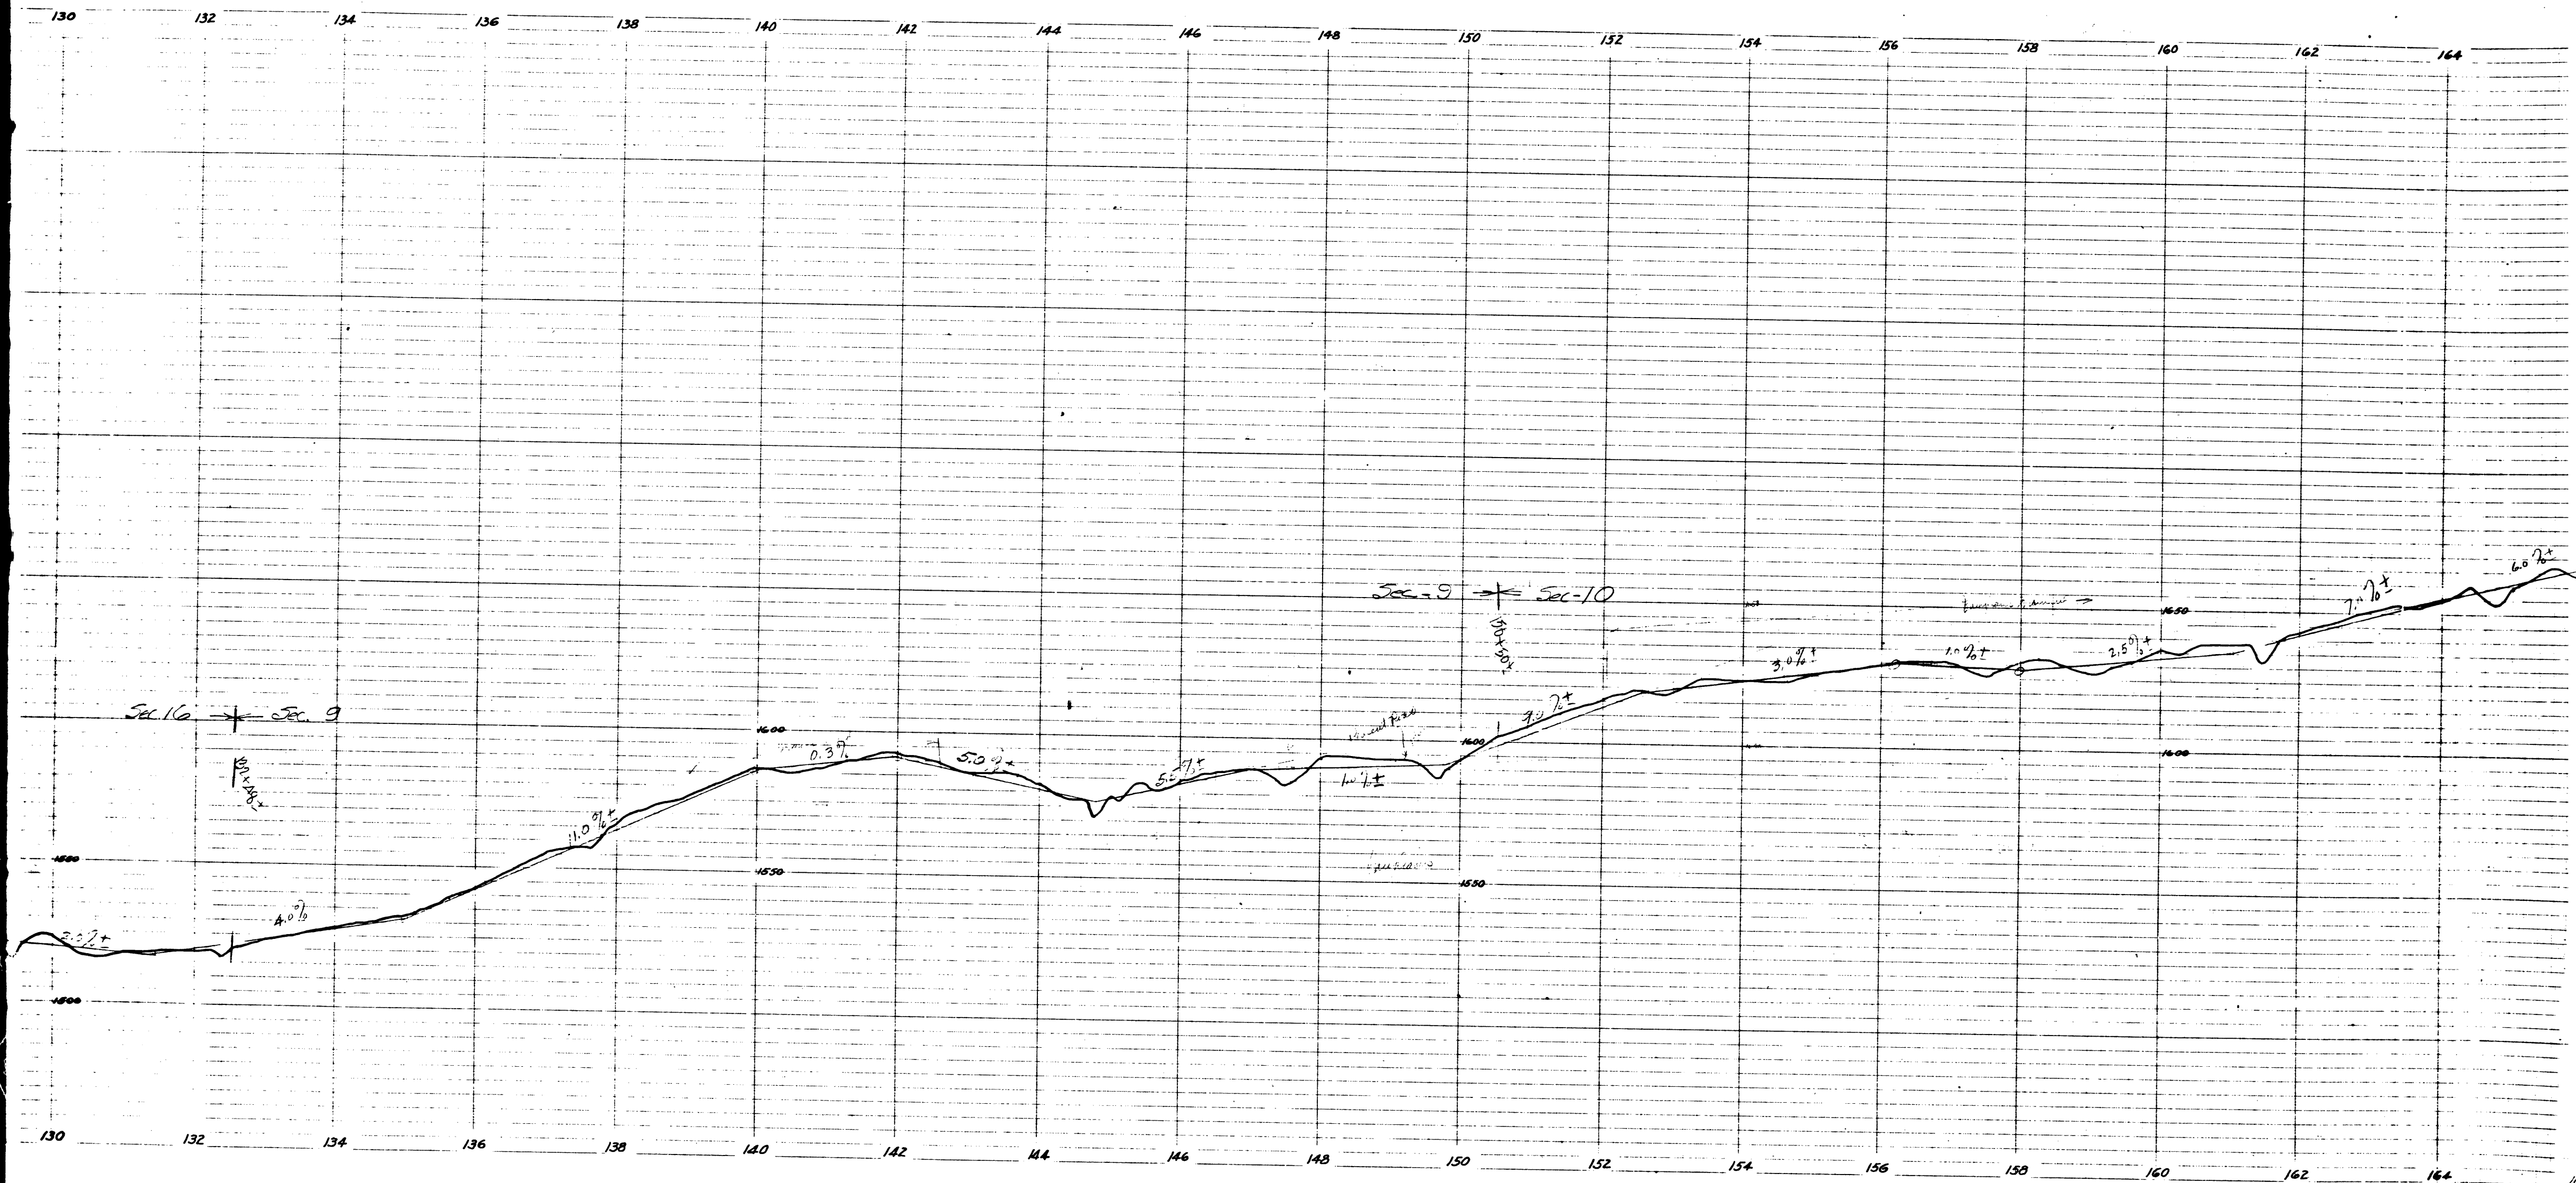


CS	8	4	6	2
A	5	OF	A	11

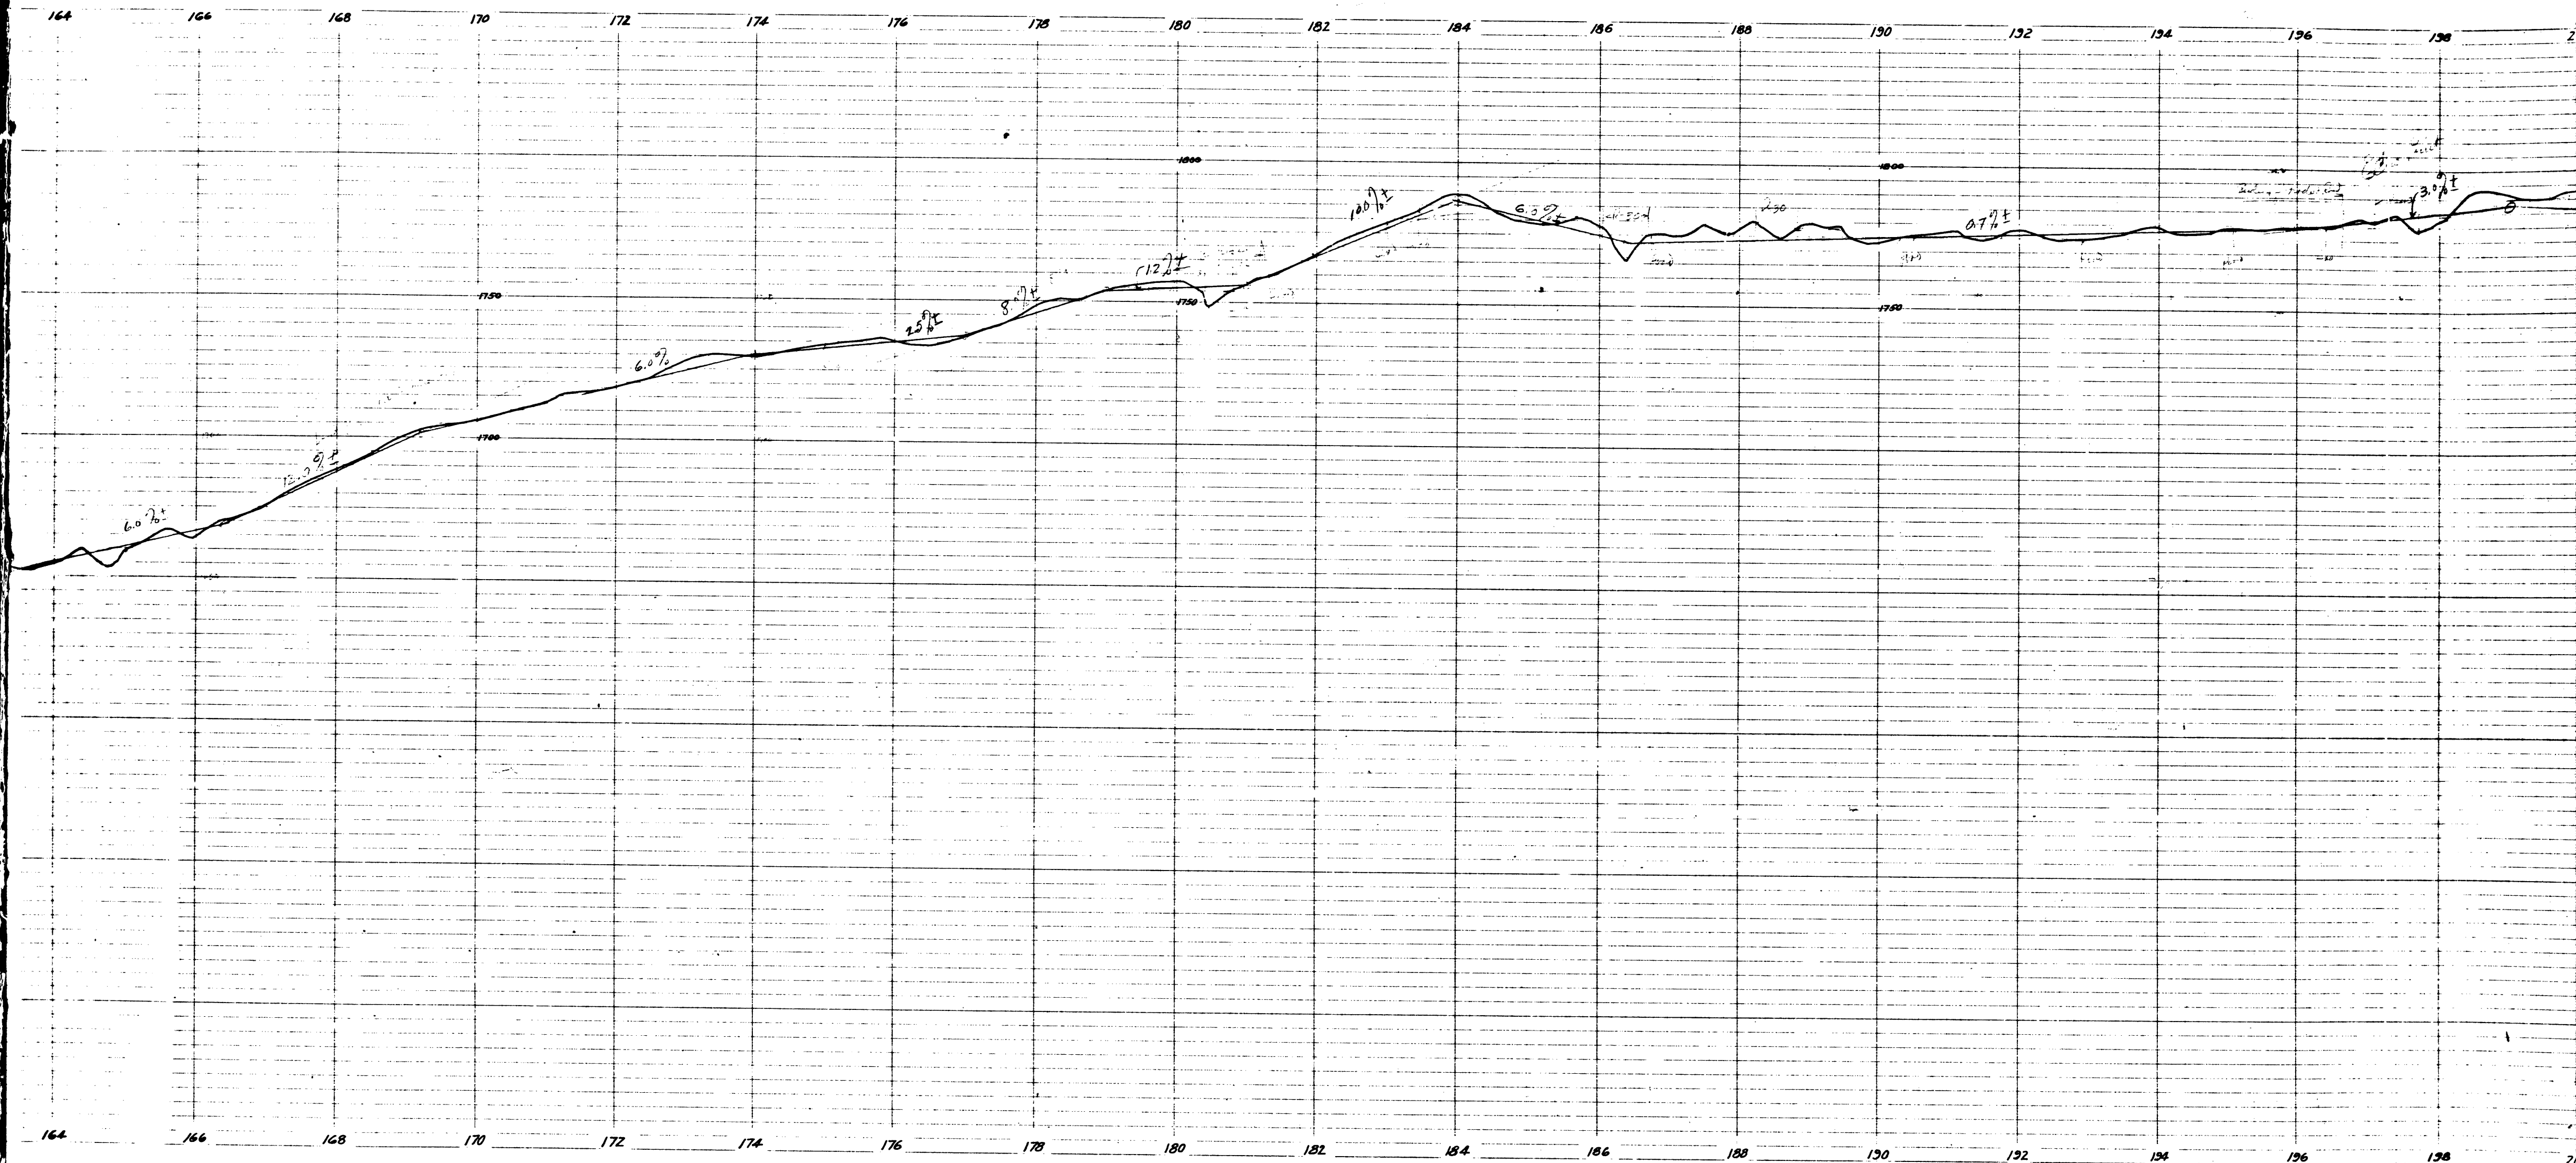


CS	8	4	6	2
A	6	OF	A	11

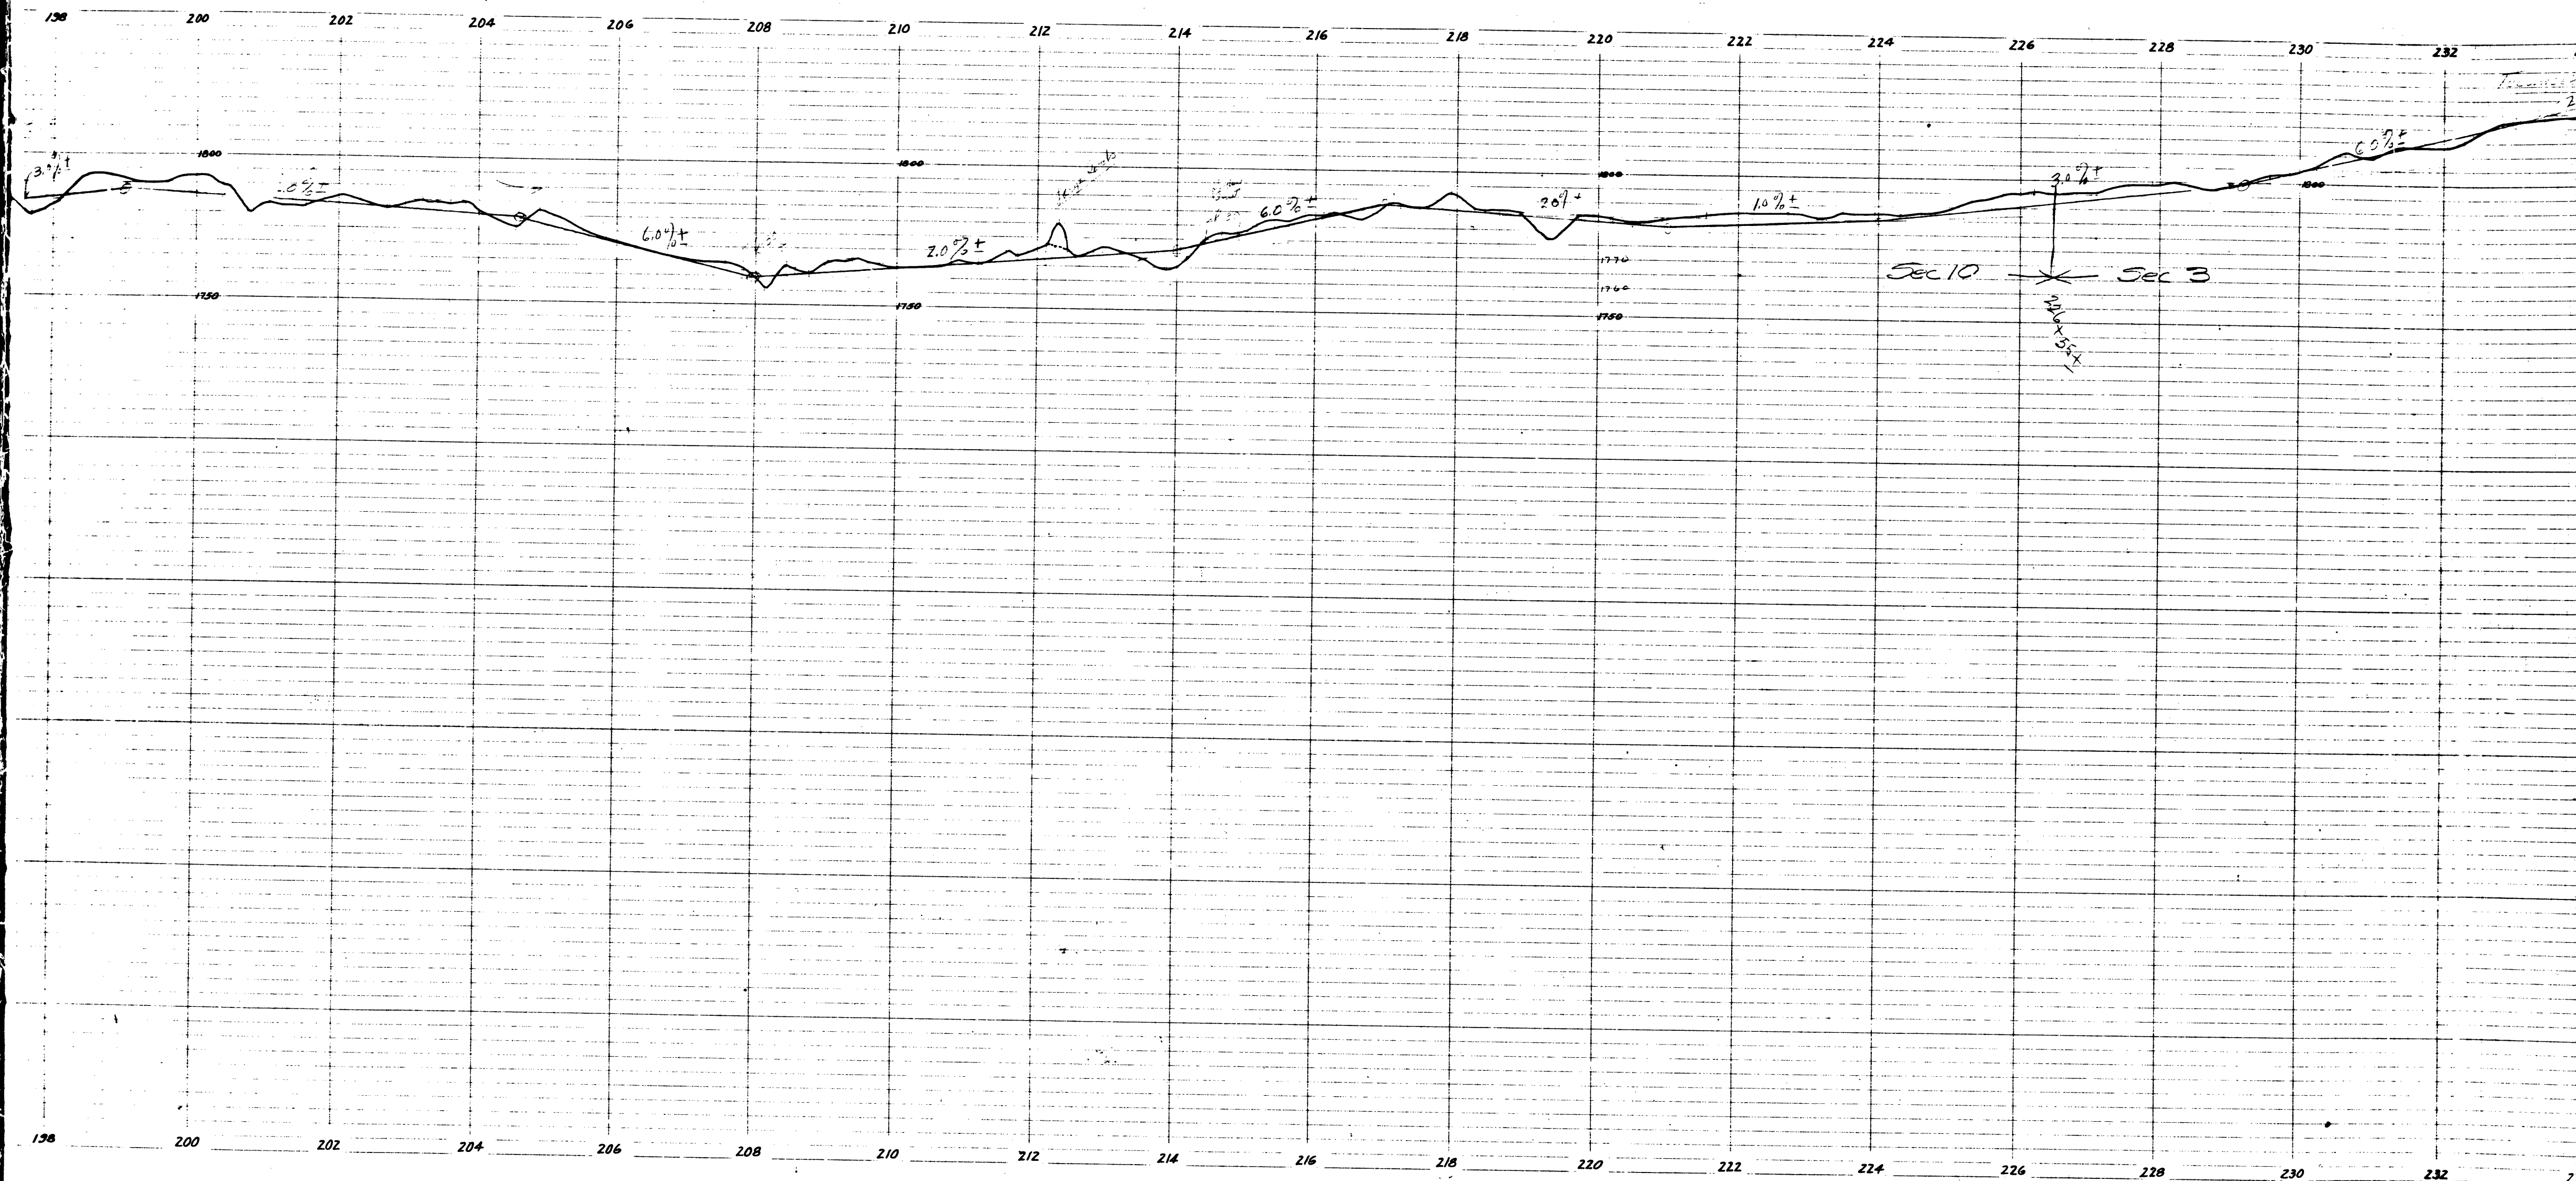


CS	8	4	6	2
A	7	OF	A	11

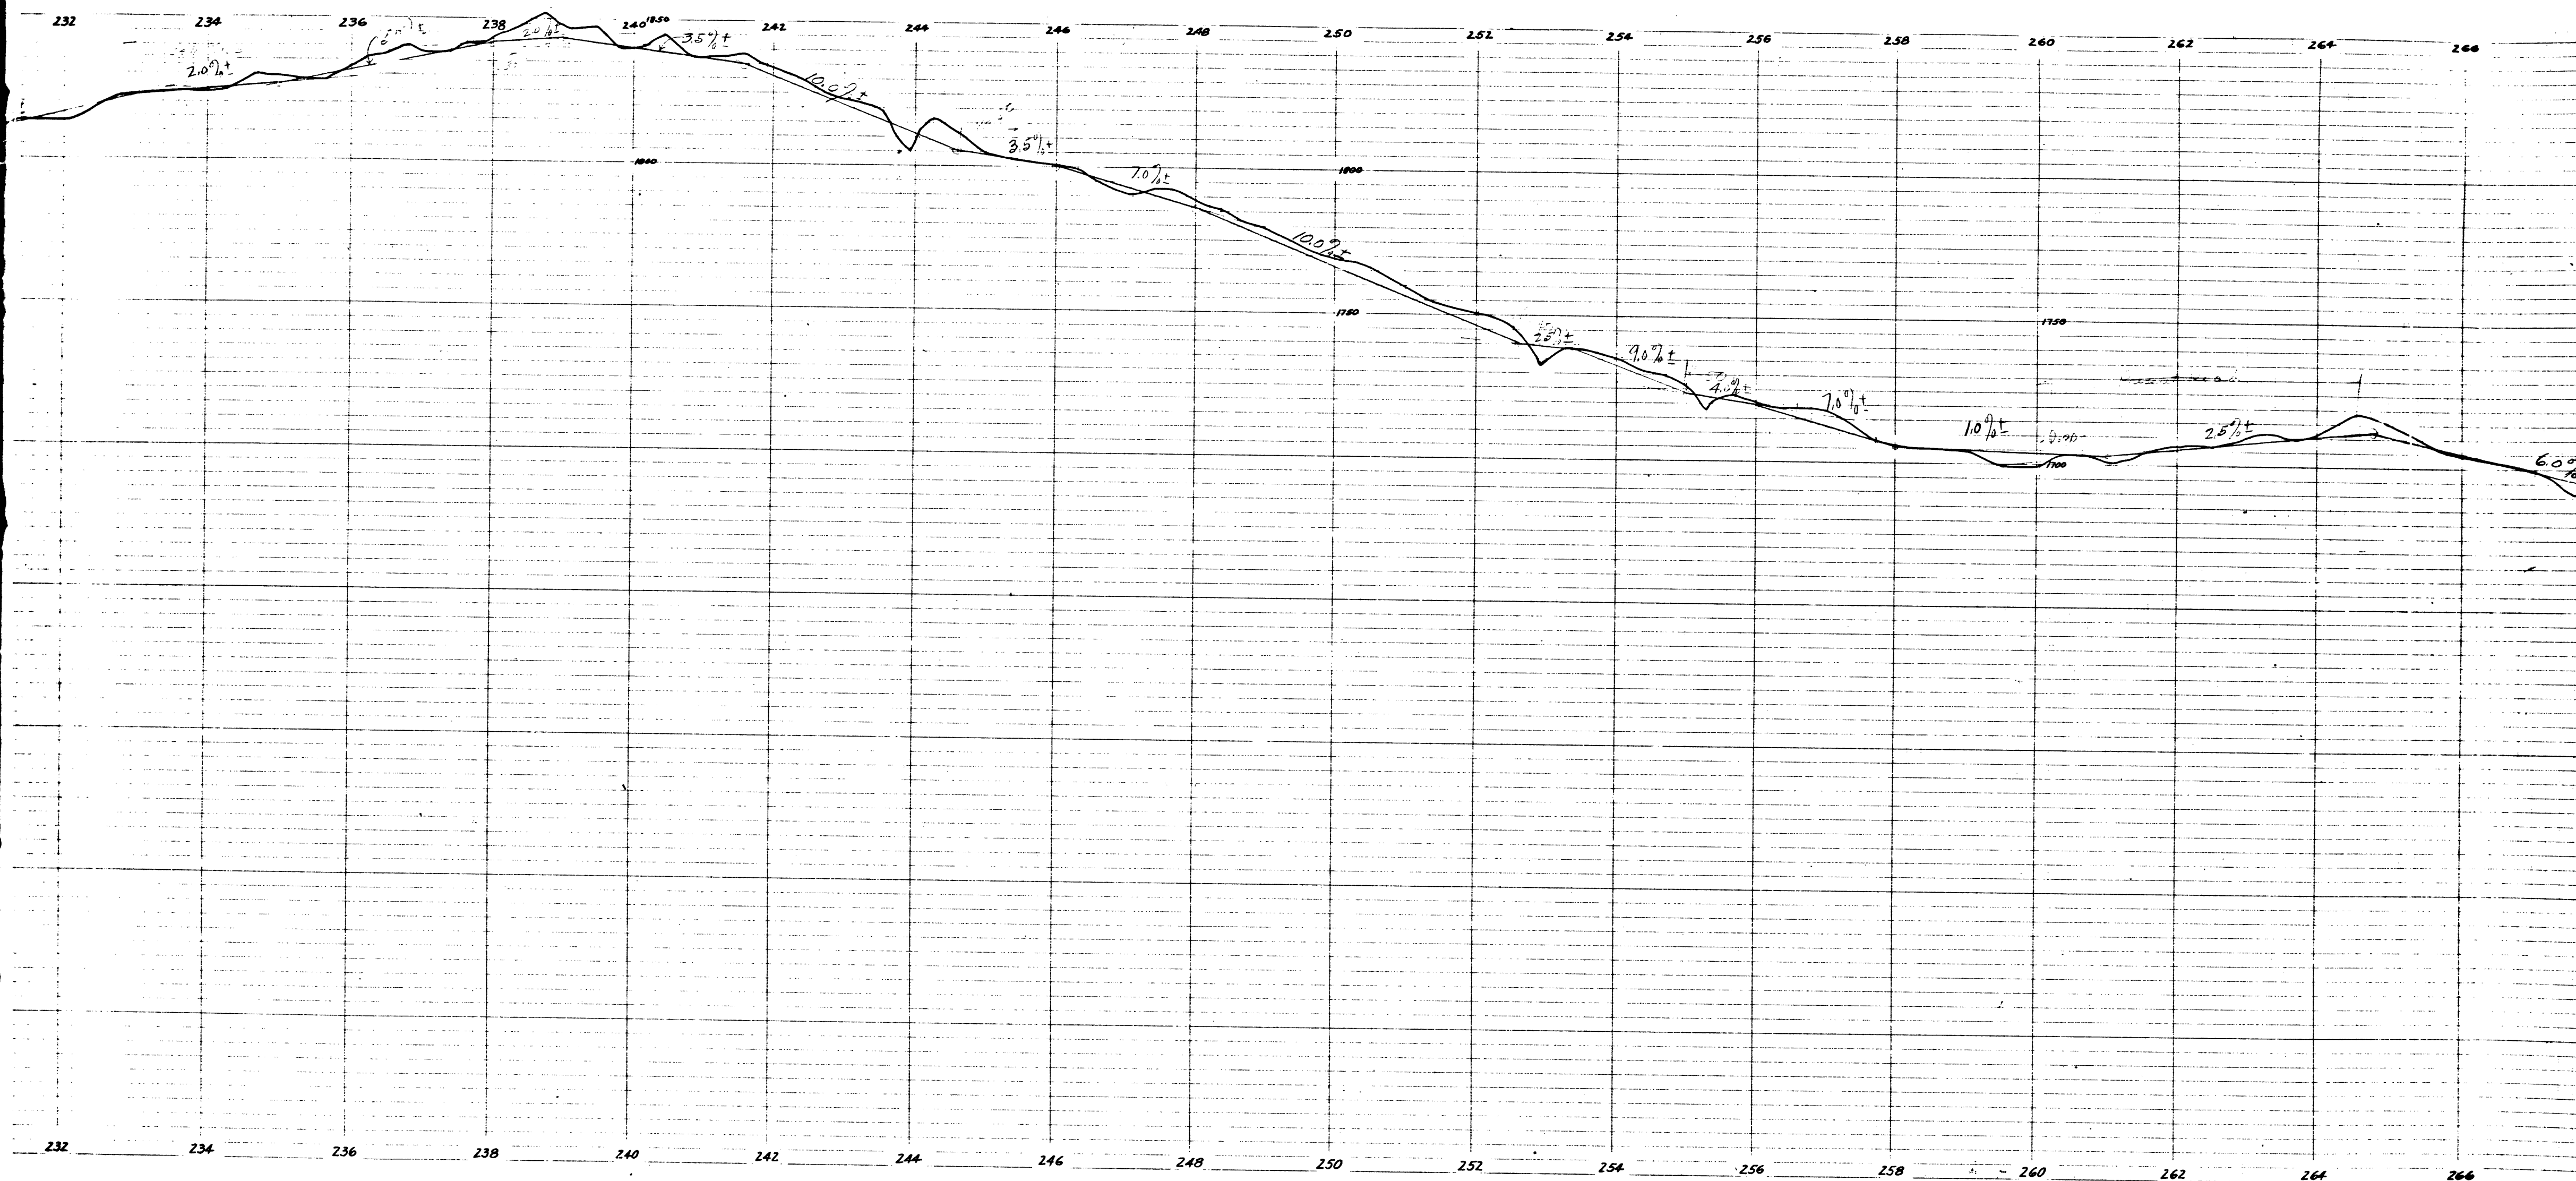

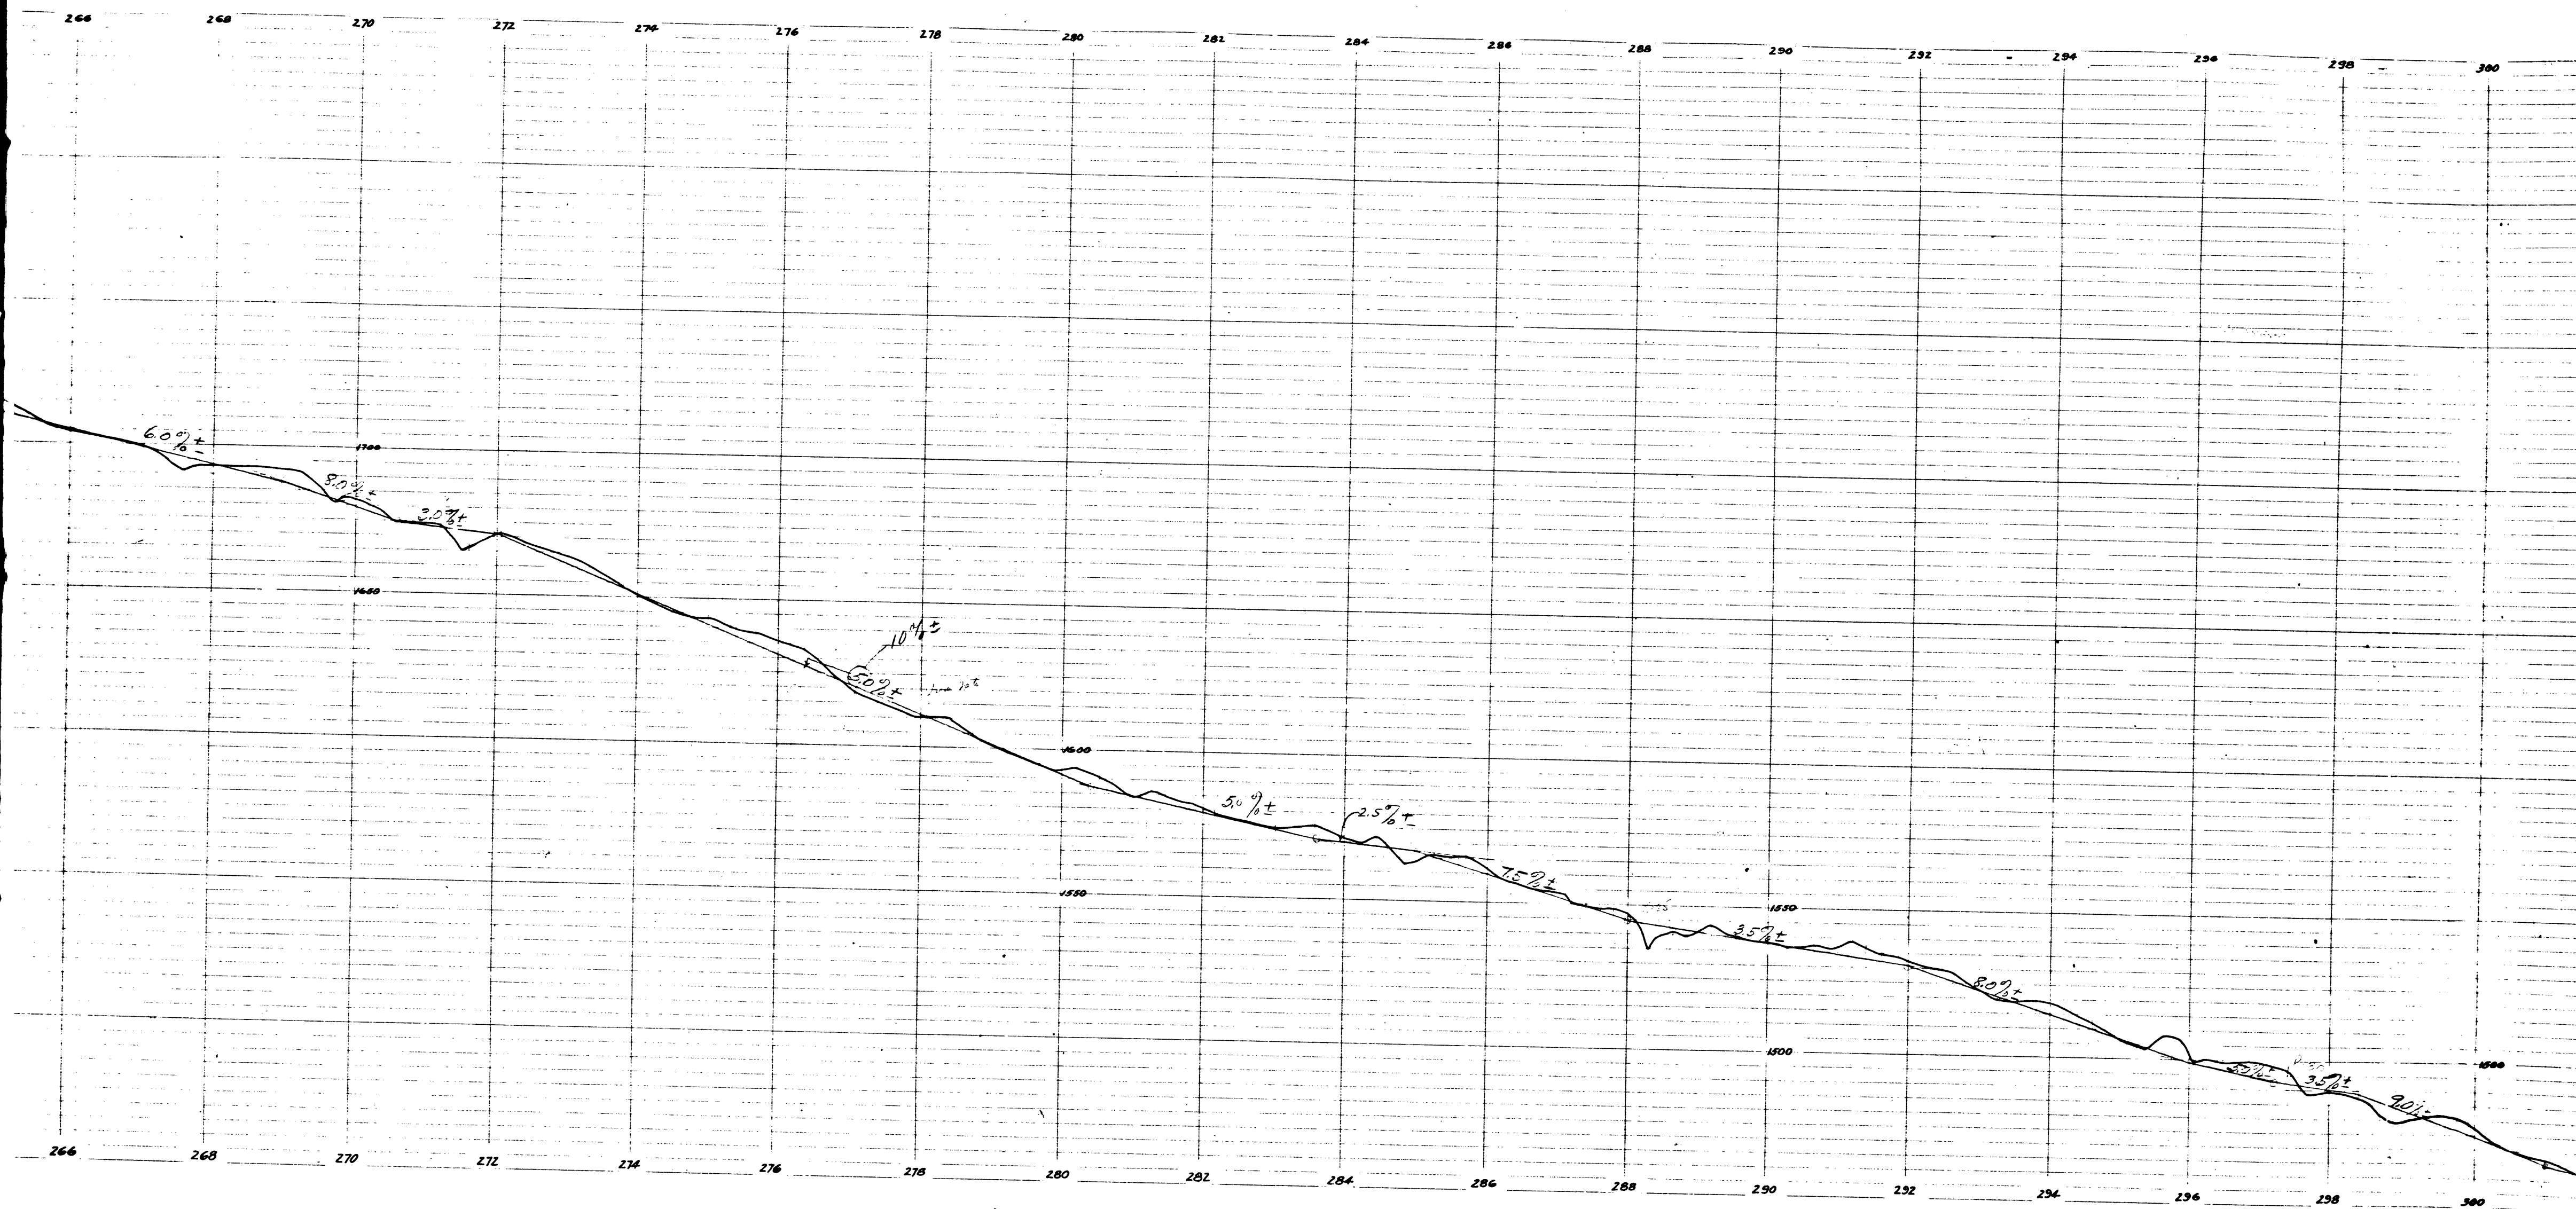


CS 8462

A9 OF A11

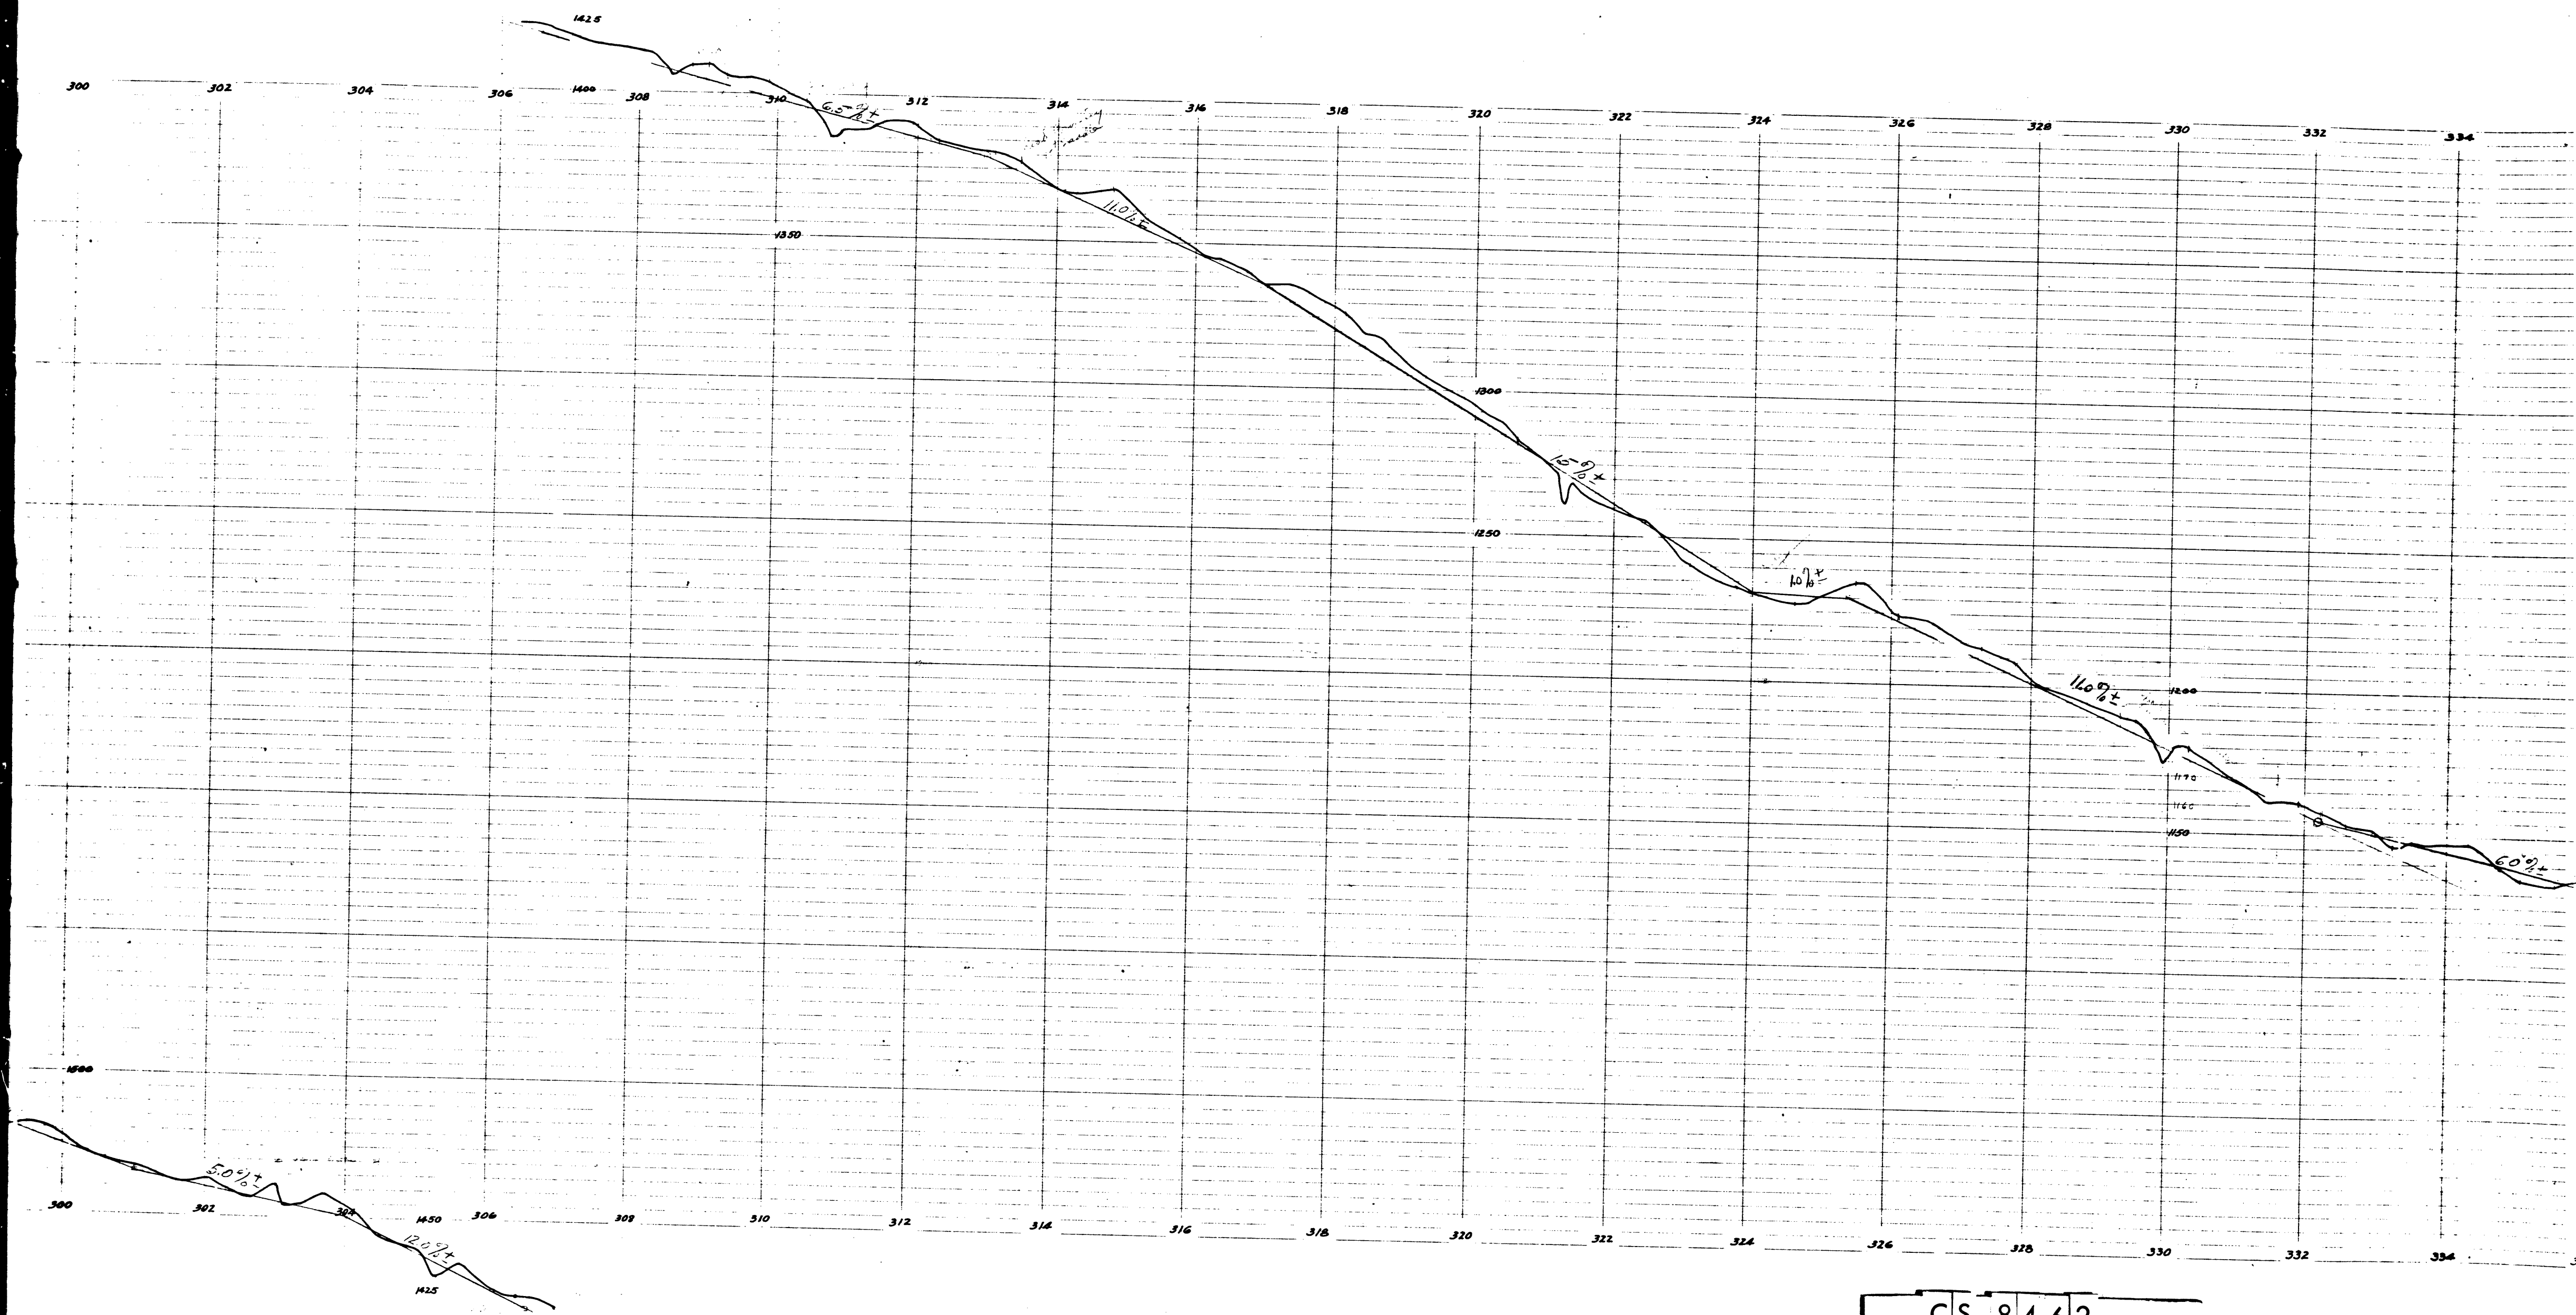

C	S	8	4	6	2		
A	1	0	O	F	A	1	1

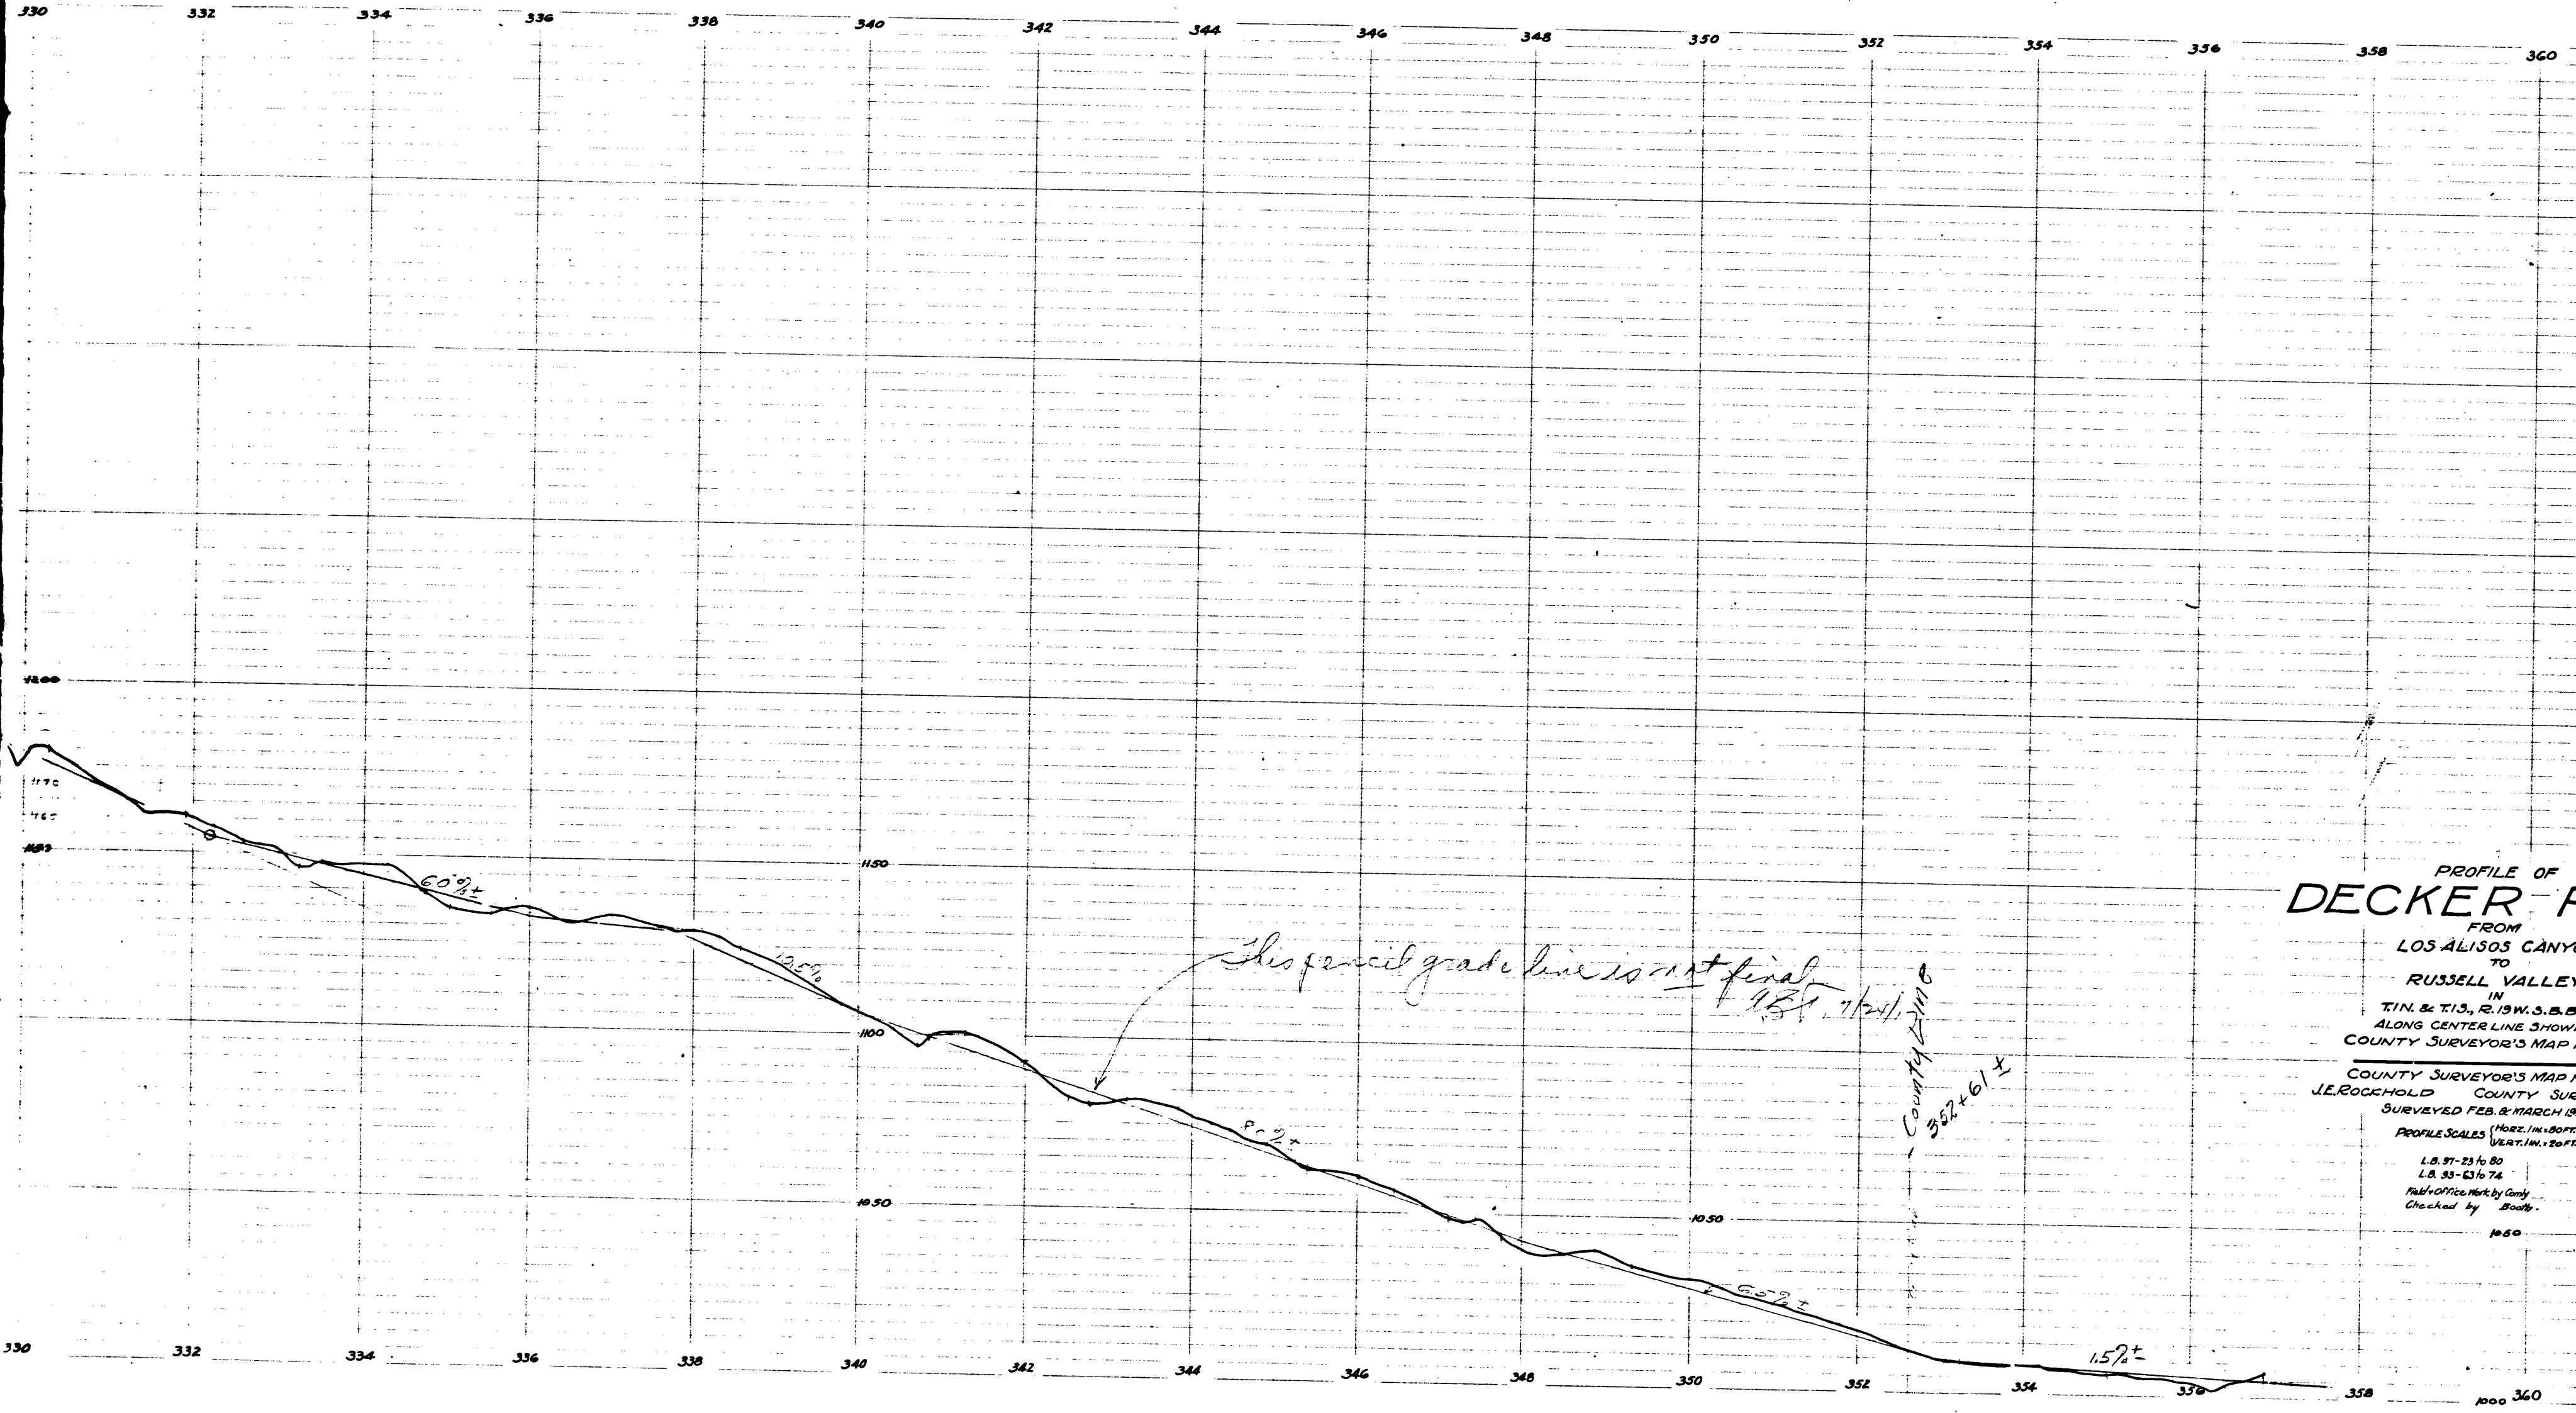

PROFILE OF
DECKER ROAD

FROM
LOS ALISOS CANYON
TO
RUSSELL VALLEY
IN
T1N. & T13, R. 19W. S. 5, 6 & 7.
ALONG CENTER LINE SHOWN ON
COUNTY SURVEYOR'S MAP NO 8093

COUNTY SURVEYOR'S MAP NO 8462
J.E. ROCKHOLD COUNTY SURVEYOR
SURVEYED FEB. & MARCH 1917
PROFILE SCALES (HORIZ. 1"=80 FT.
VERT. 1"=20 FT.)
L.S. 91-23 to 80
L.S. 93-63 to 74
Field Office Mark by Gandy
Checked by Boudy
1050

CS 8462
A11 OF A11

5248 ON 14M 200VARS 1711100

COUNTY SURVEYOR'S MAP NO 8462