

PLANS & PROFILES
SHOWING
PROPOSED EXTENSION OF WESTERN AVE.
ACROSS LOT B

TRACT No 1427

M.B. 22-82-83

J.E. ROCKHOLD COUNTY SURVEYOR

SURVEYED NOV. 1919.

L.B. 91-67


SCALES (HOR. 1"=40')

(VER. 1"=4')

FIELD WORK BY WAITE
OFFICE WORK BY IRWIN
CHECKED BY COMLY

I.M. 26

ELEVATIONS SHOWN ON THESE PROFILES BASED ON L.A. CITY DATUM

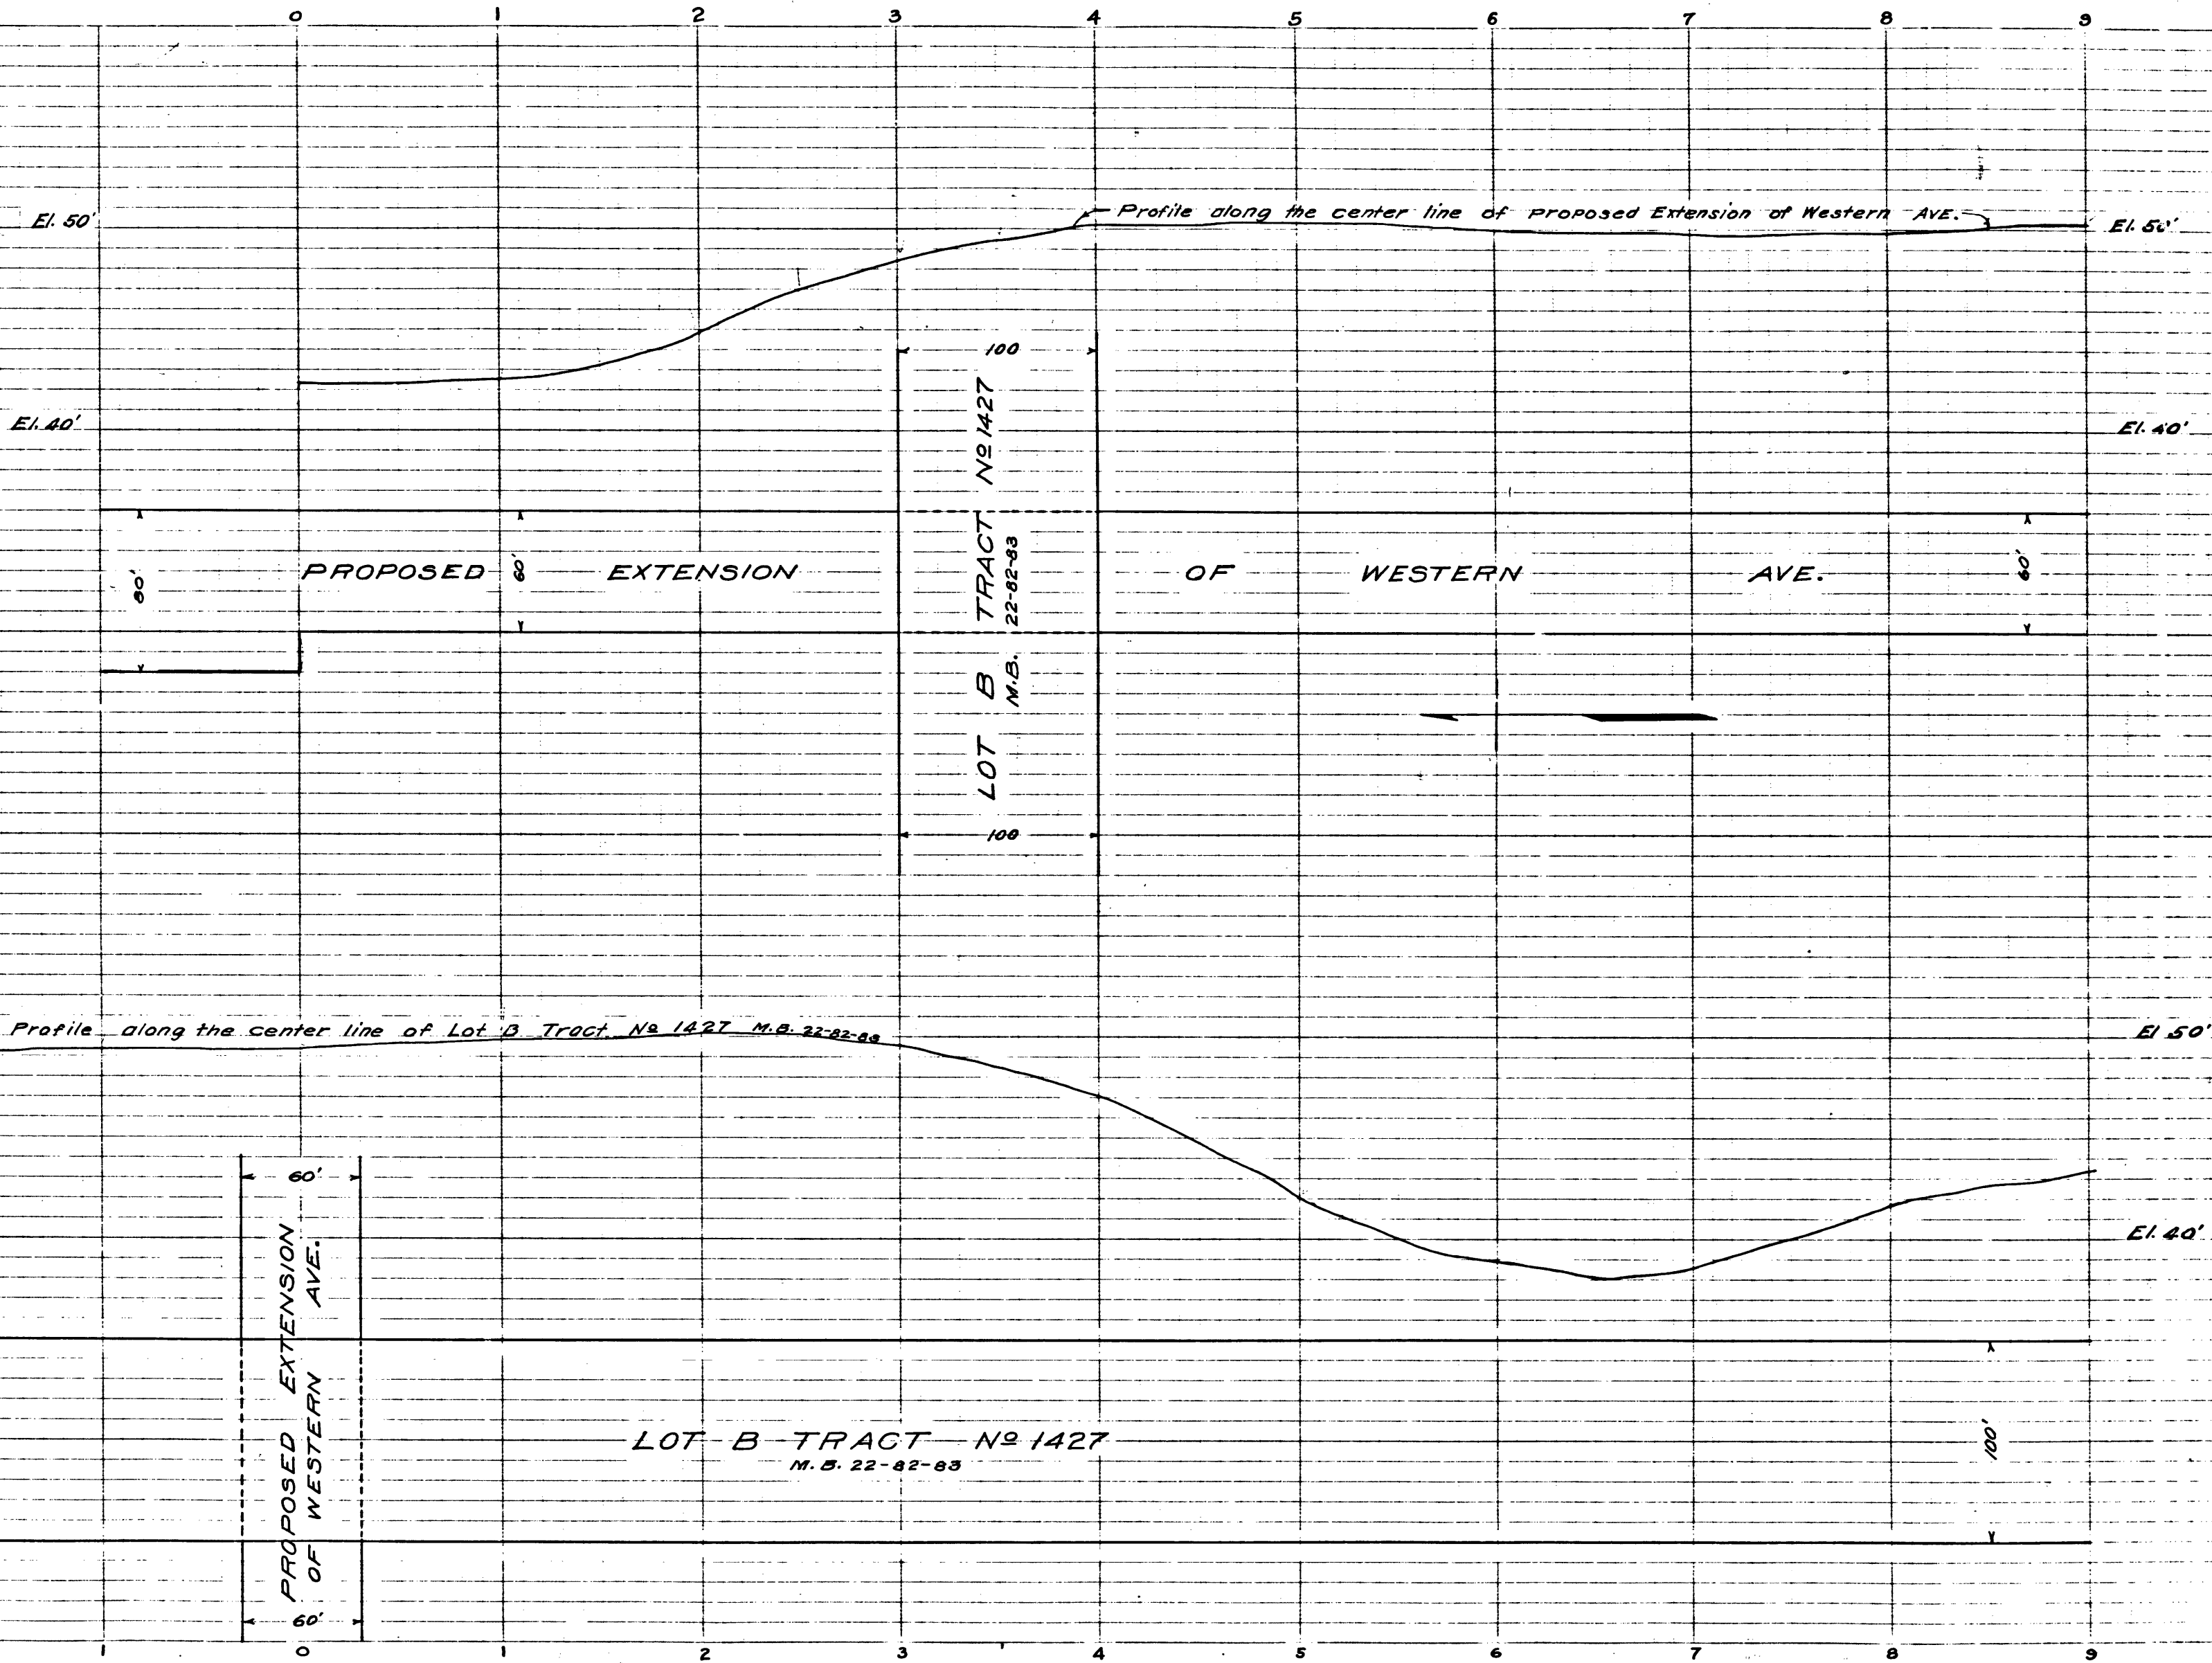

CS 8466 SHT. 2