

PROFILE
SHOWING
PROPOSED PIPE LINE
OF THE
LOS ALAMITOS SUGAR COMPANY
AT
ALAMITOS BAY

J.E. ROCKHOLD COUNTY SURVEYOR


SEPT. 1913.

SCALE: HOR. 1 in. = 50 FT.
VER. 1 in. = 4 FT.

L.B. 102 - 65 to 67.

FIELD WORK BY COMLY
OFFICE WORK BY COMLY
CHECKED BY IRWIN

I.M. 31

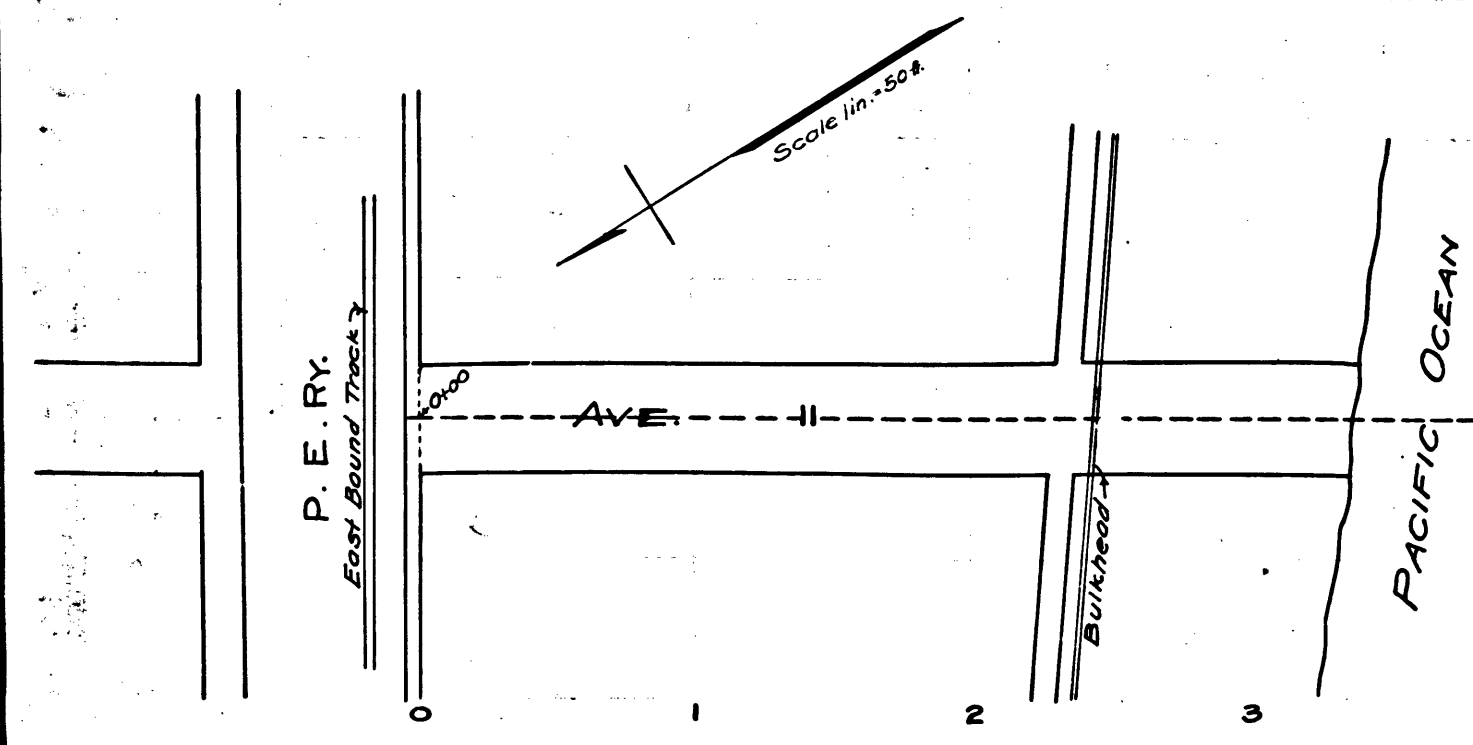

CS 8467