


Elev 180

Elev 160

Elev 140


Elev 120

Elev 100

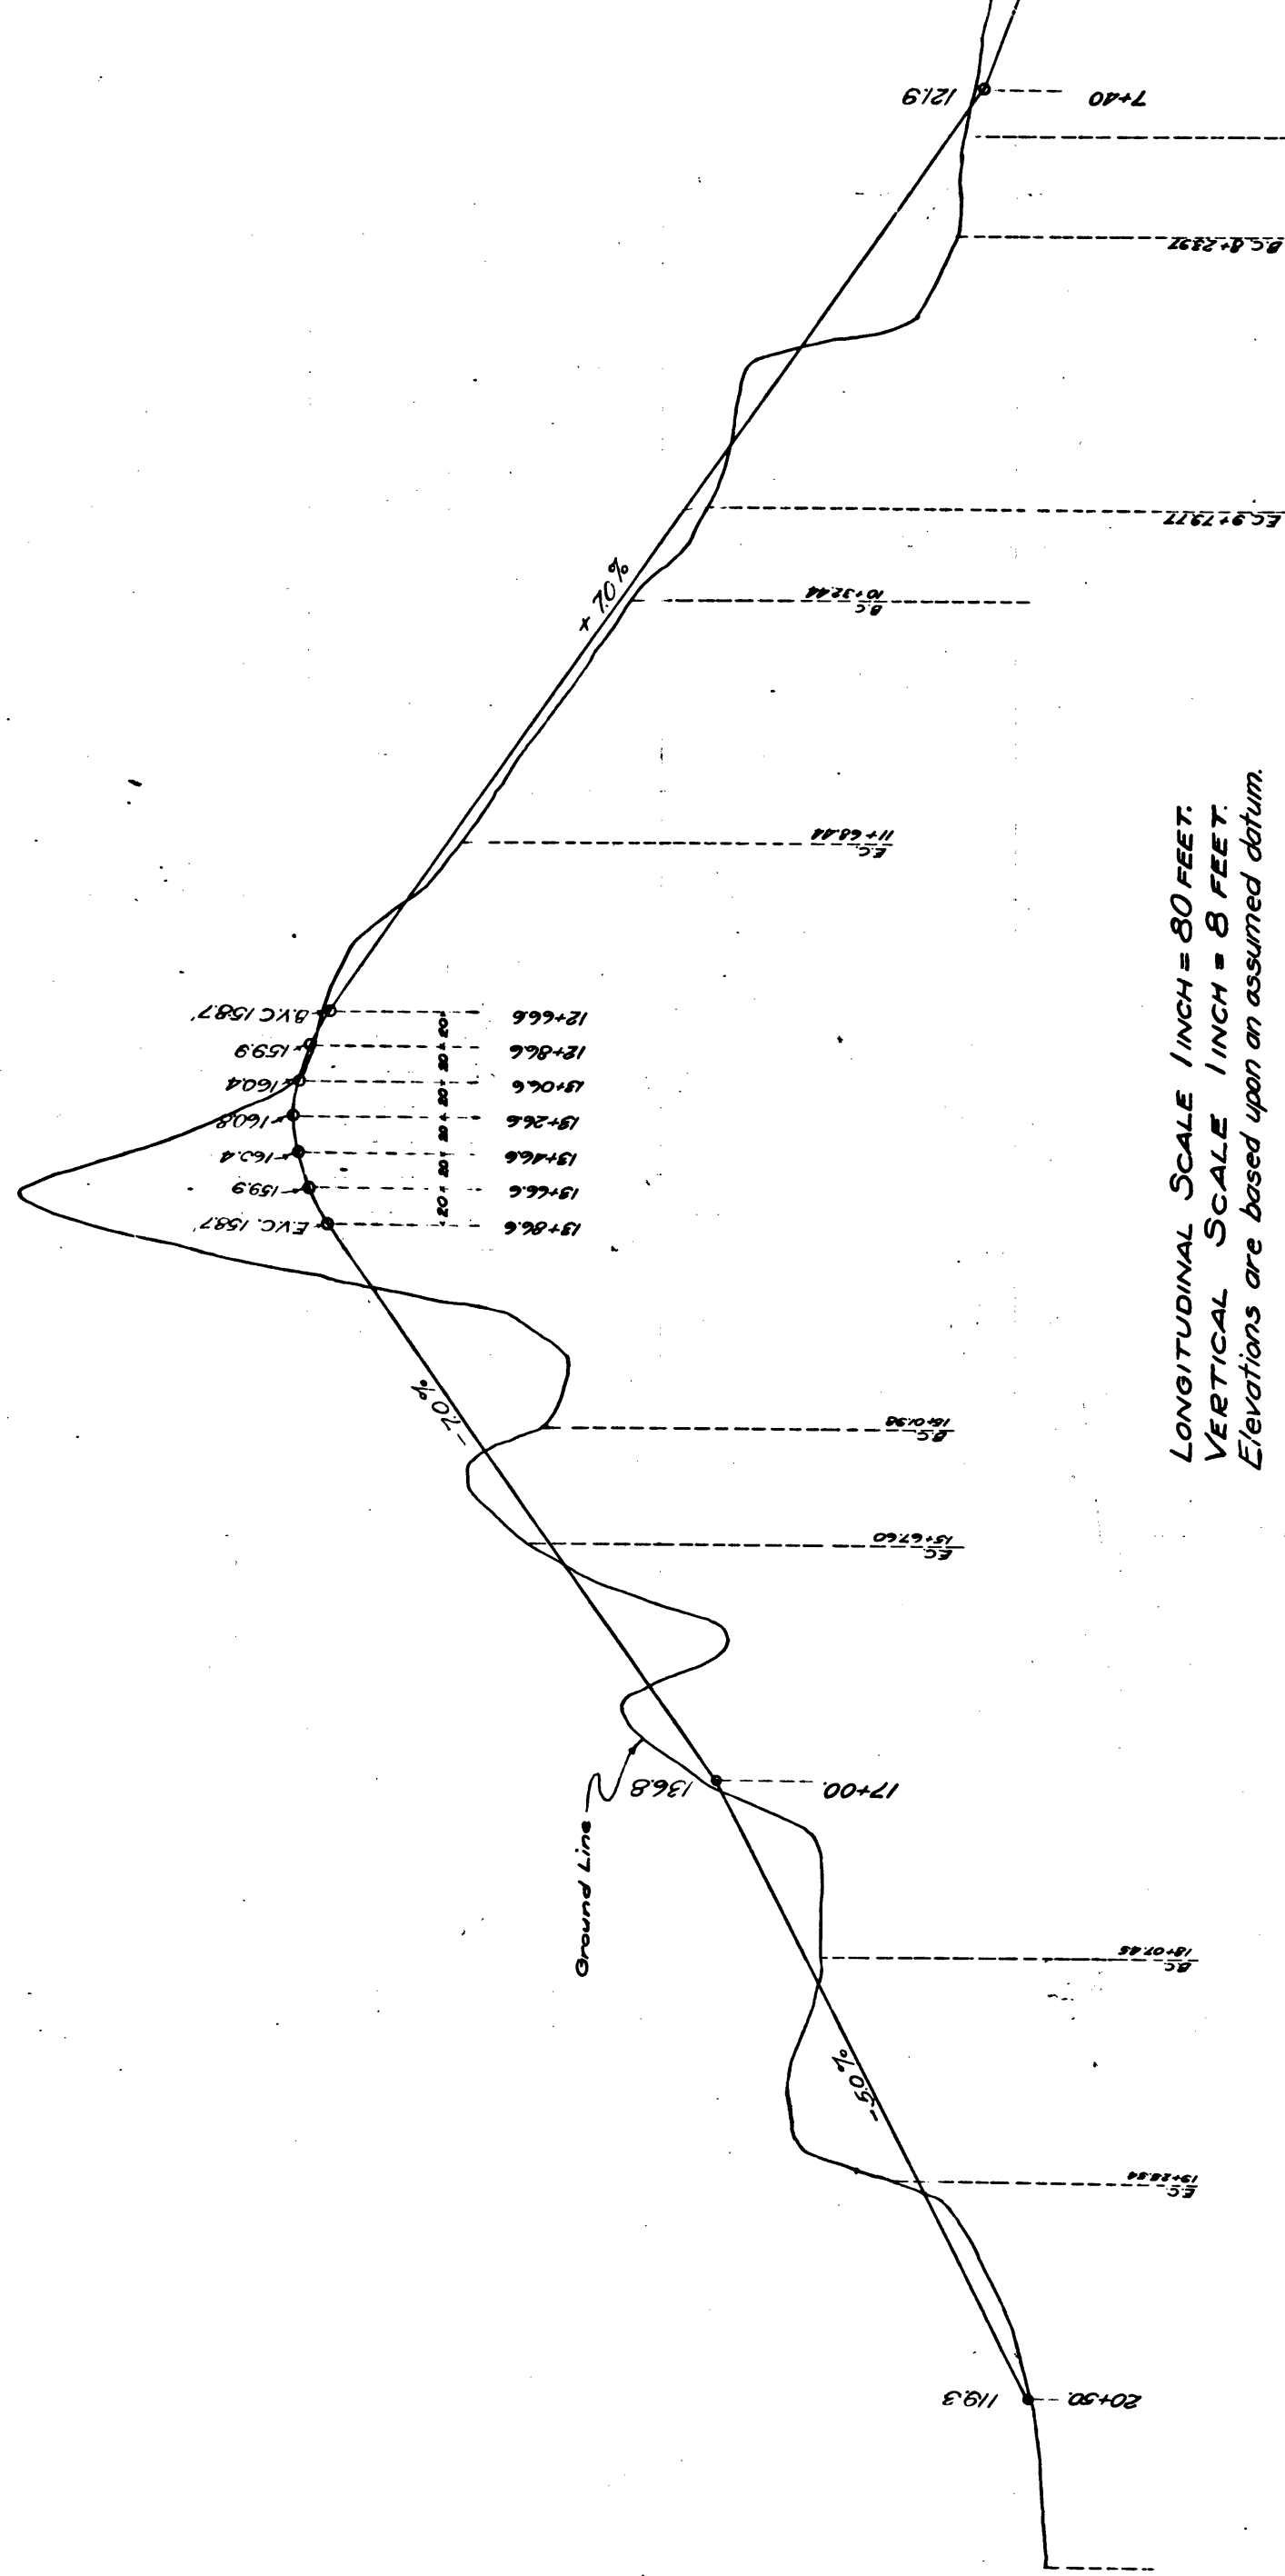



LONGITUDINAL SCALE 1 INCH = 80 FEET.
 VERTICAL SCALE 1 INCH = 8 FEET.
 Elevations are based upon an assumed datum.

CS 8481
 A1 OF A2

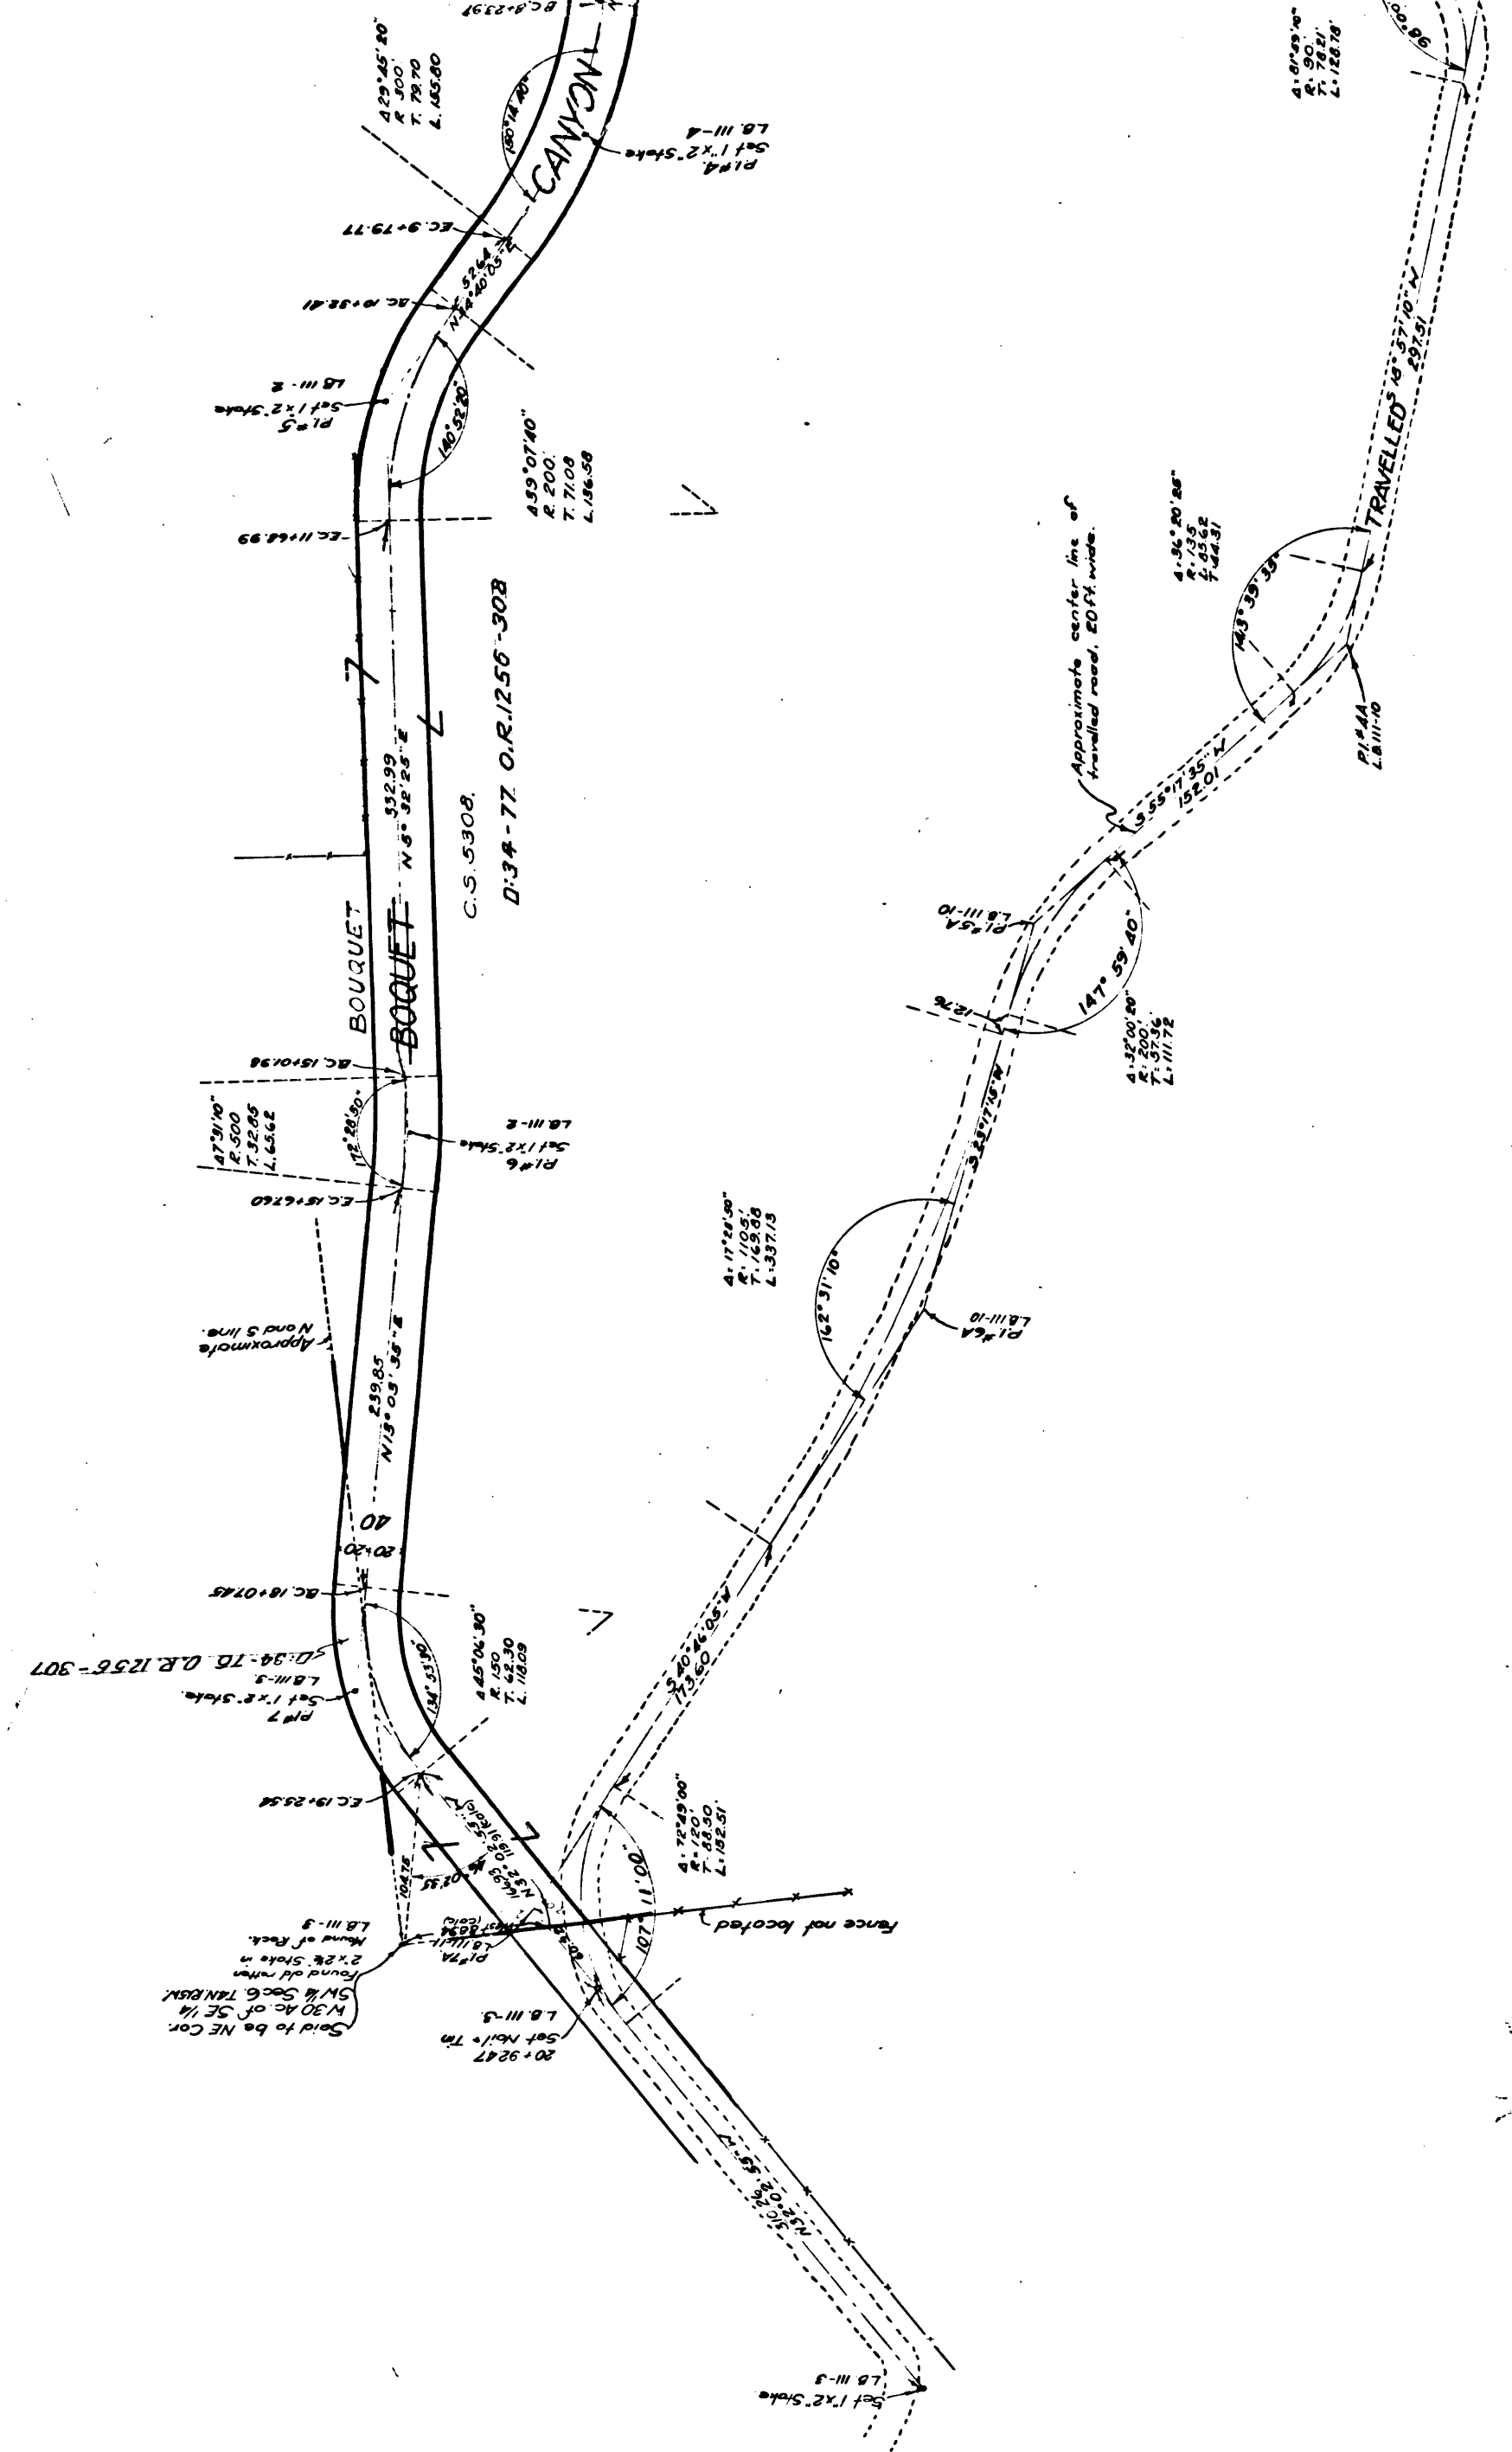

CS 8481
 A2 OF A2

Elev 180
 Elev 160
 Elev 140

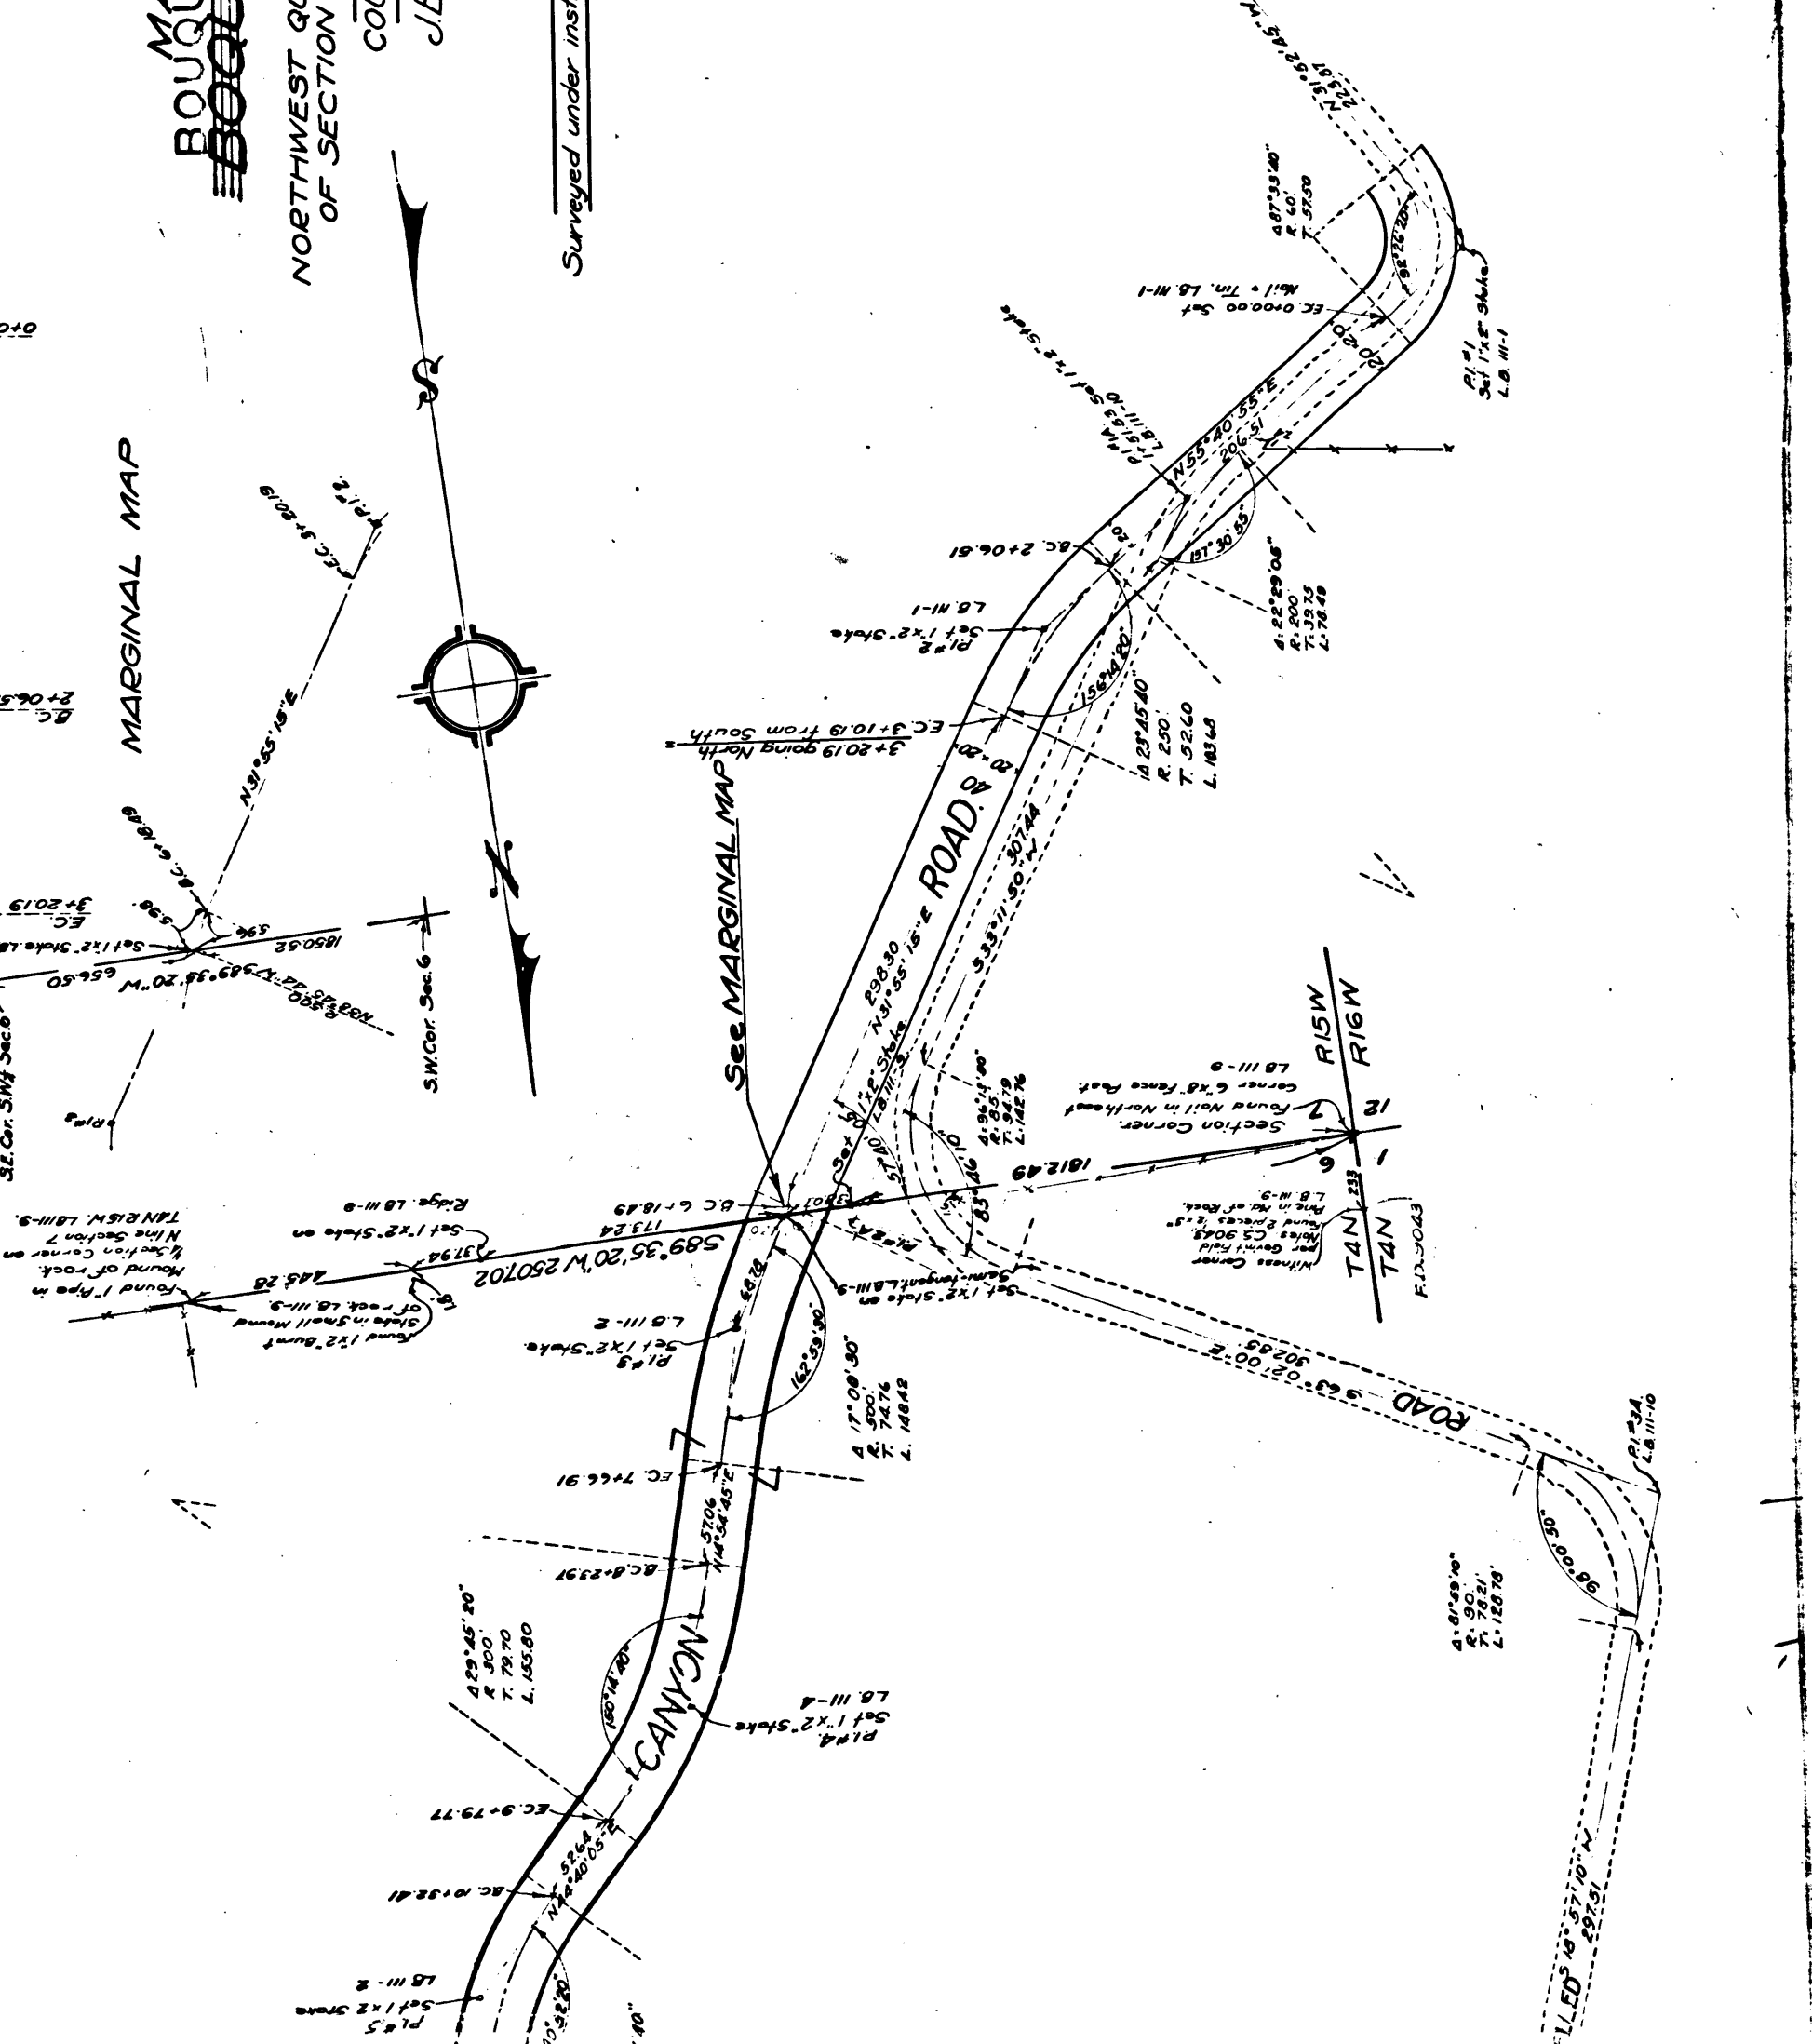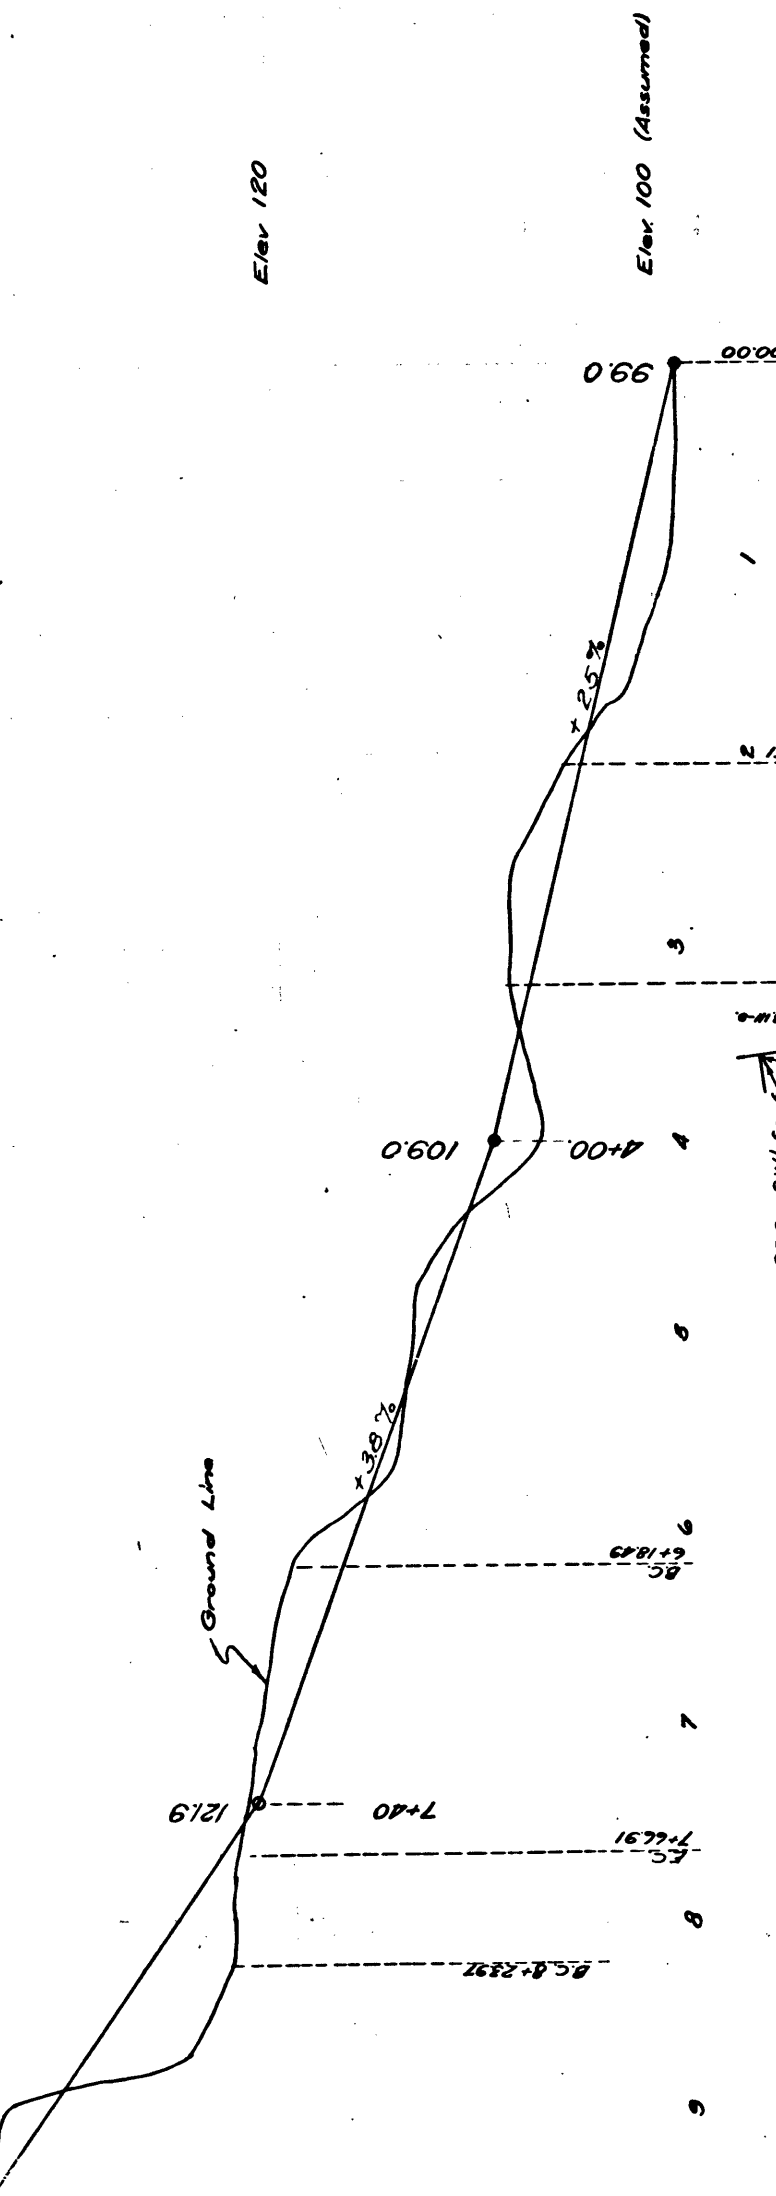

BOUQUET CANYON ROAD
 IN THE
 NORTHWEST QUARTER OF SECTION 7 AND THE SOUTHWEST QUARTER
 OF SECTION 6, TOWNSHIP 4 NORTH, RANGE 15 WEST, S.B.M.
 COUNTY SURVEYORS MAP NO. 8481.
 J.E. Rockhold, County Surveyor.
 SURVEYED MARCH 1922.
 SCALE: 1 inch = 80 feet.

Surveyed under instructions of the Board of Supervisors per order dated February 16, 1922.
 LB. 111-1411.
 Surveyed by Comly,
 Plotted by Morgan,
 Checked by W.H. Wilson
 W.S. 62

Note: Bearings based on Solar
 Observation taken in Bouquet Canyon,
 along South line of SW 1/4 of Sec.
 6, T4N, R15W. See L.B. 111-9.

Bouquet Canyon Rd. changed to Bouquet Canyon Rd. - D. 49-134