


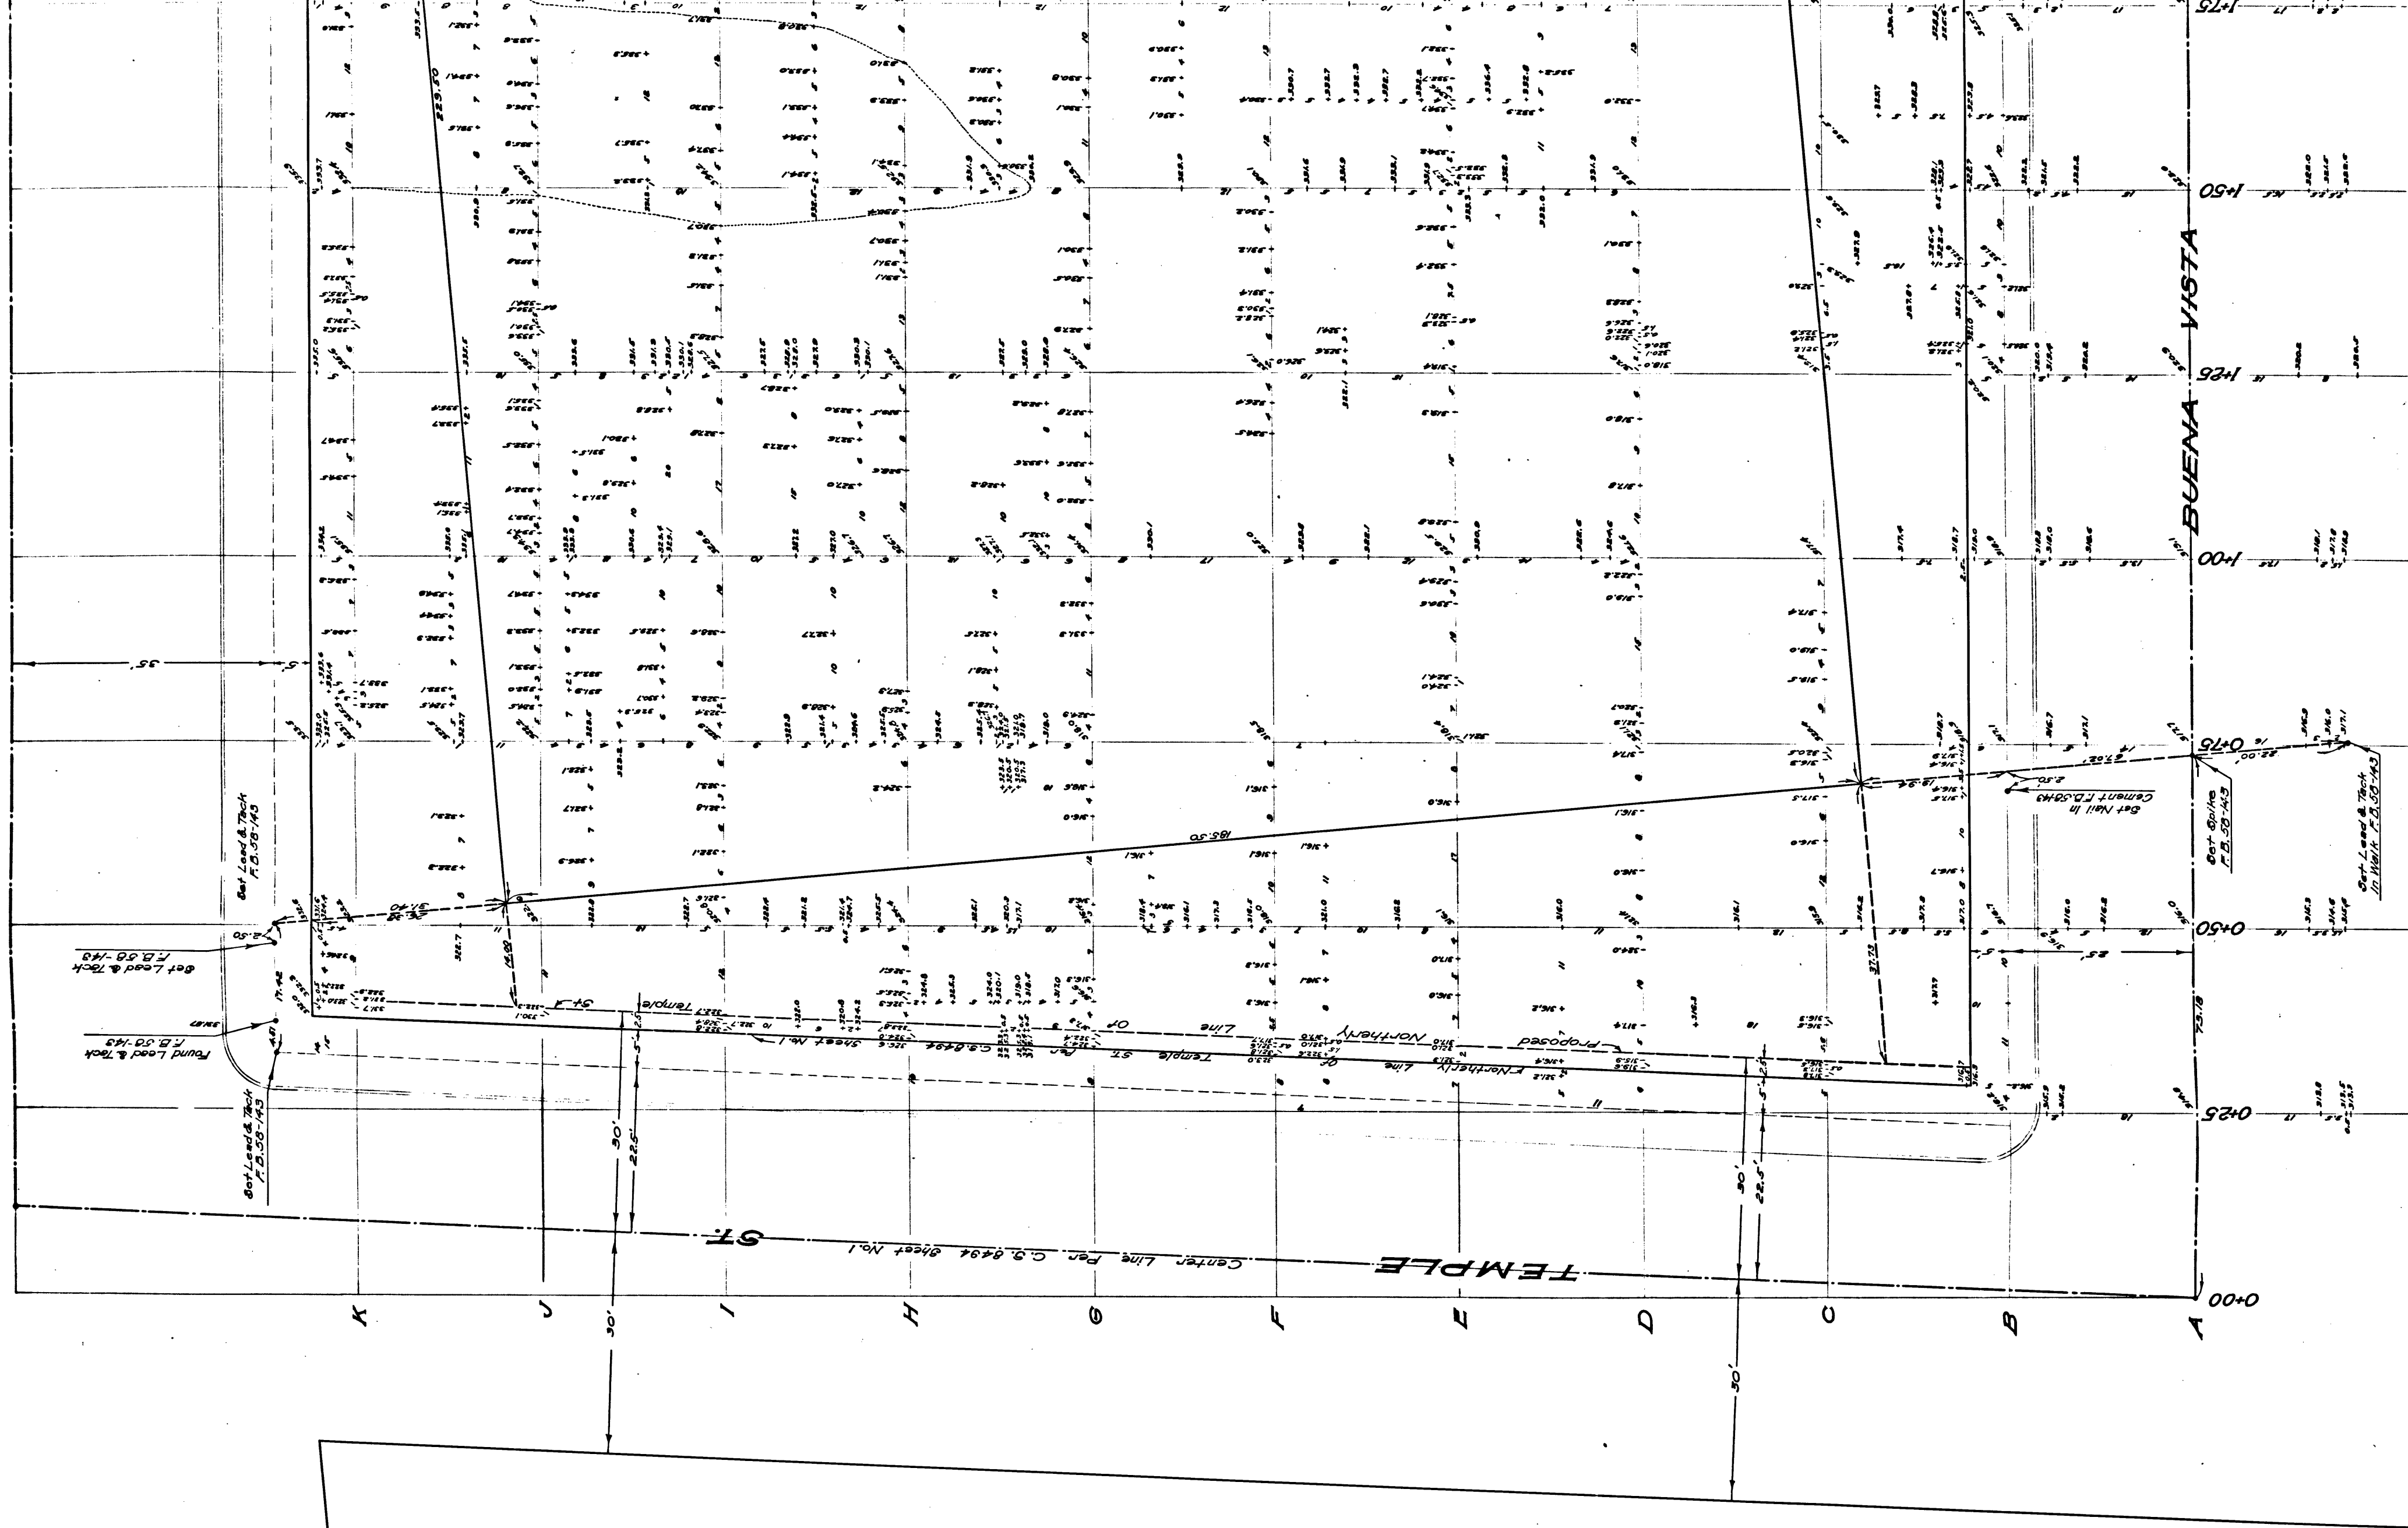

CS	8	4	9	4	SHT.	5
A1 OF A3						

BROADWAY



VISTA






CS 8494 SHT. 5

A2 OF A3



MAP AT SHOWING ELEVATIONS HALL OF JUSTICE SITE JUST BEFORE BEGINNING OF EXCAVATION UNDER THE STINE AND ELLIS CONTRACT

County Surveyor's Map No. 8494
Sheet No. 5 Of 7 Sheets.
J.E. Rockhold County Surveyor
Surveyed June 1935.
Scale: 1 inch = 10 Feet.

Field Work by H.L. Gentry
Checked by F.M. Goon
Tracing Checked by A.D. Irwin

1 M. 9

C S	8 4 9 4	SHT. 5
A 3	OF	A 3