




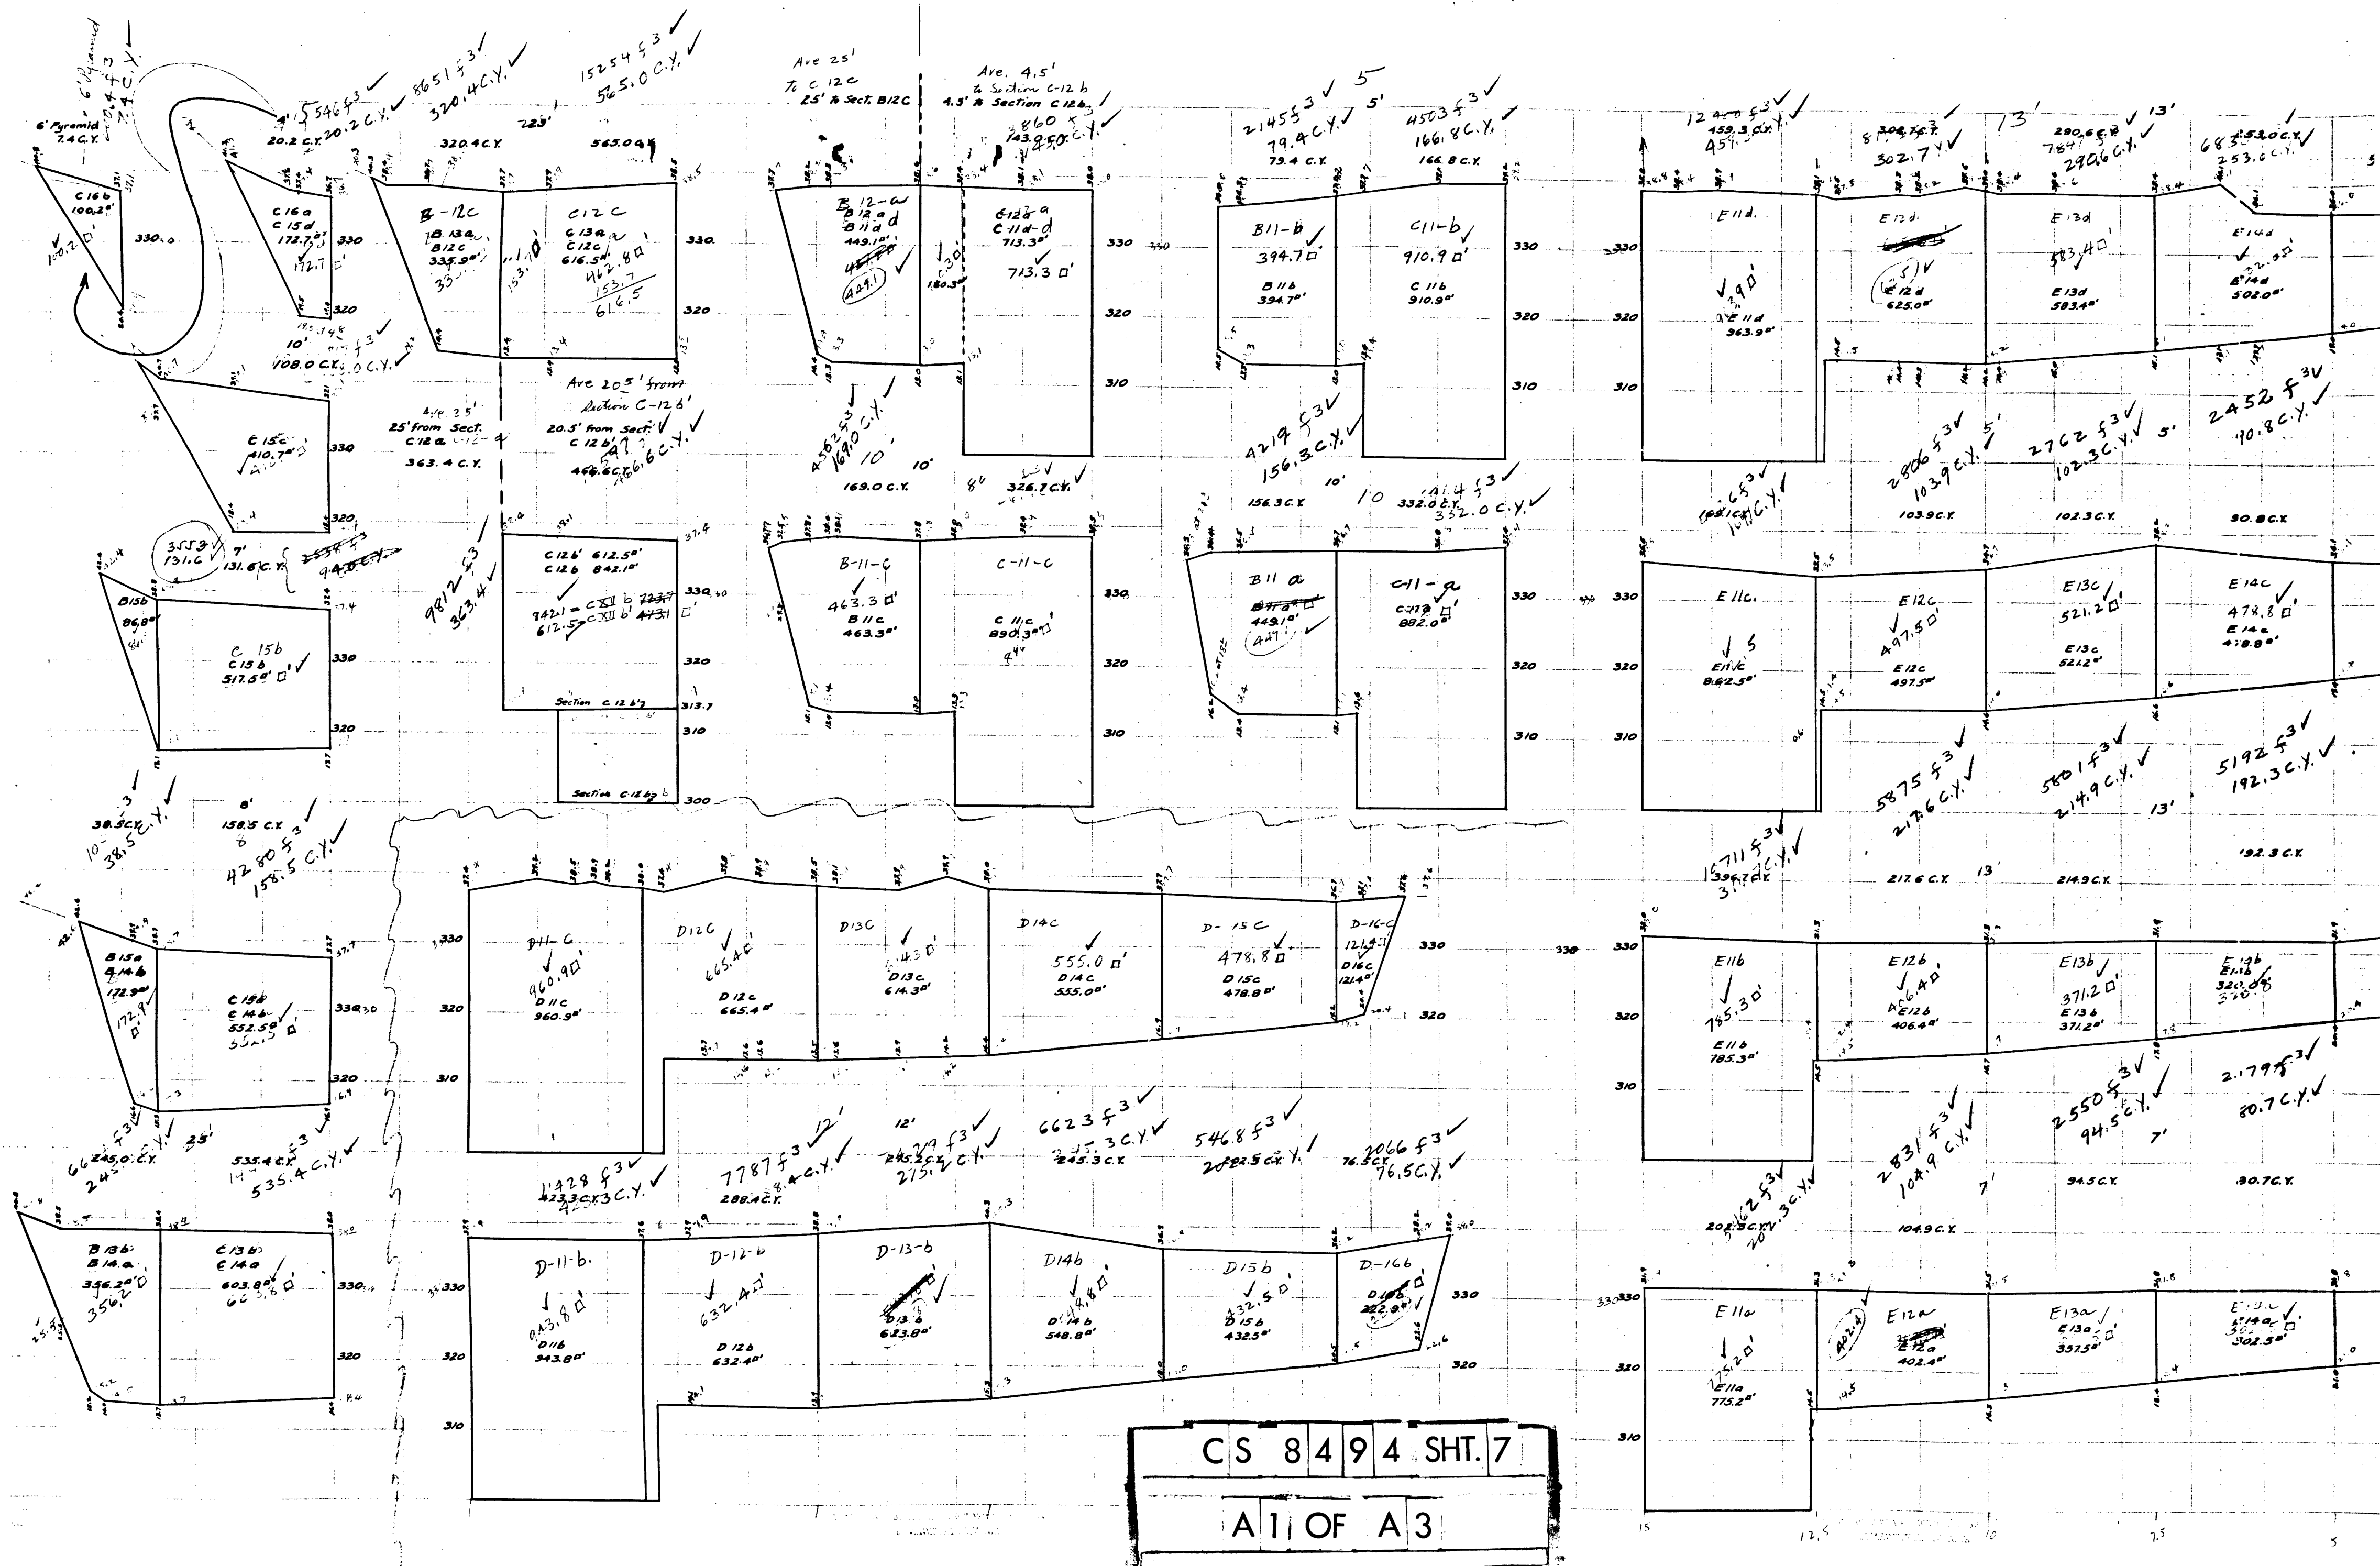

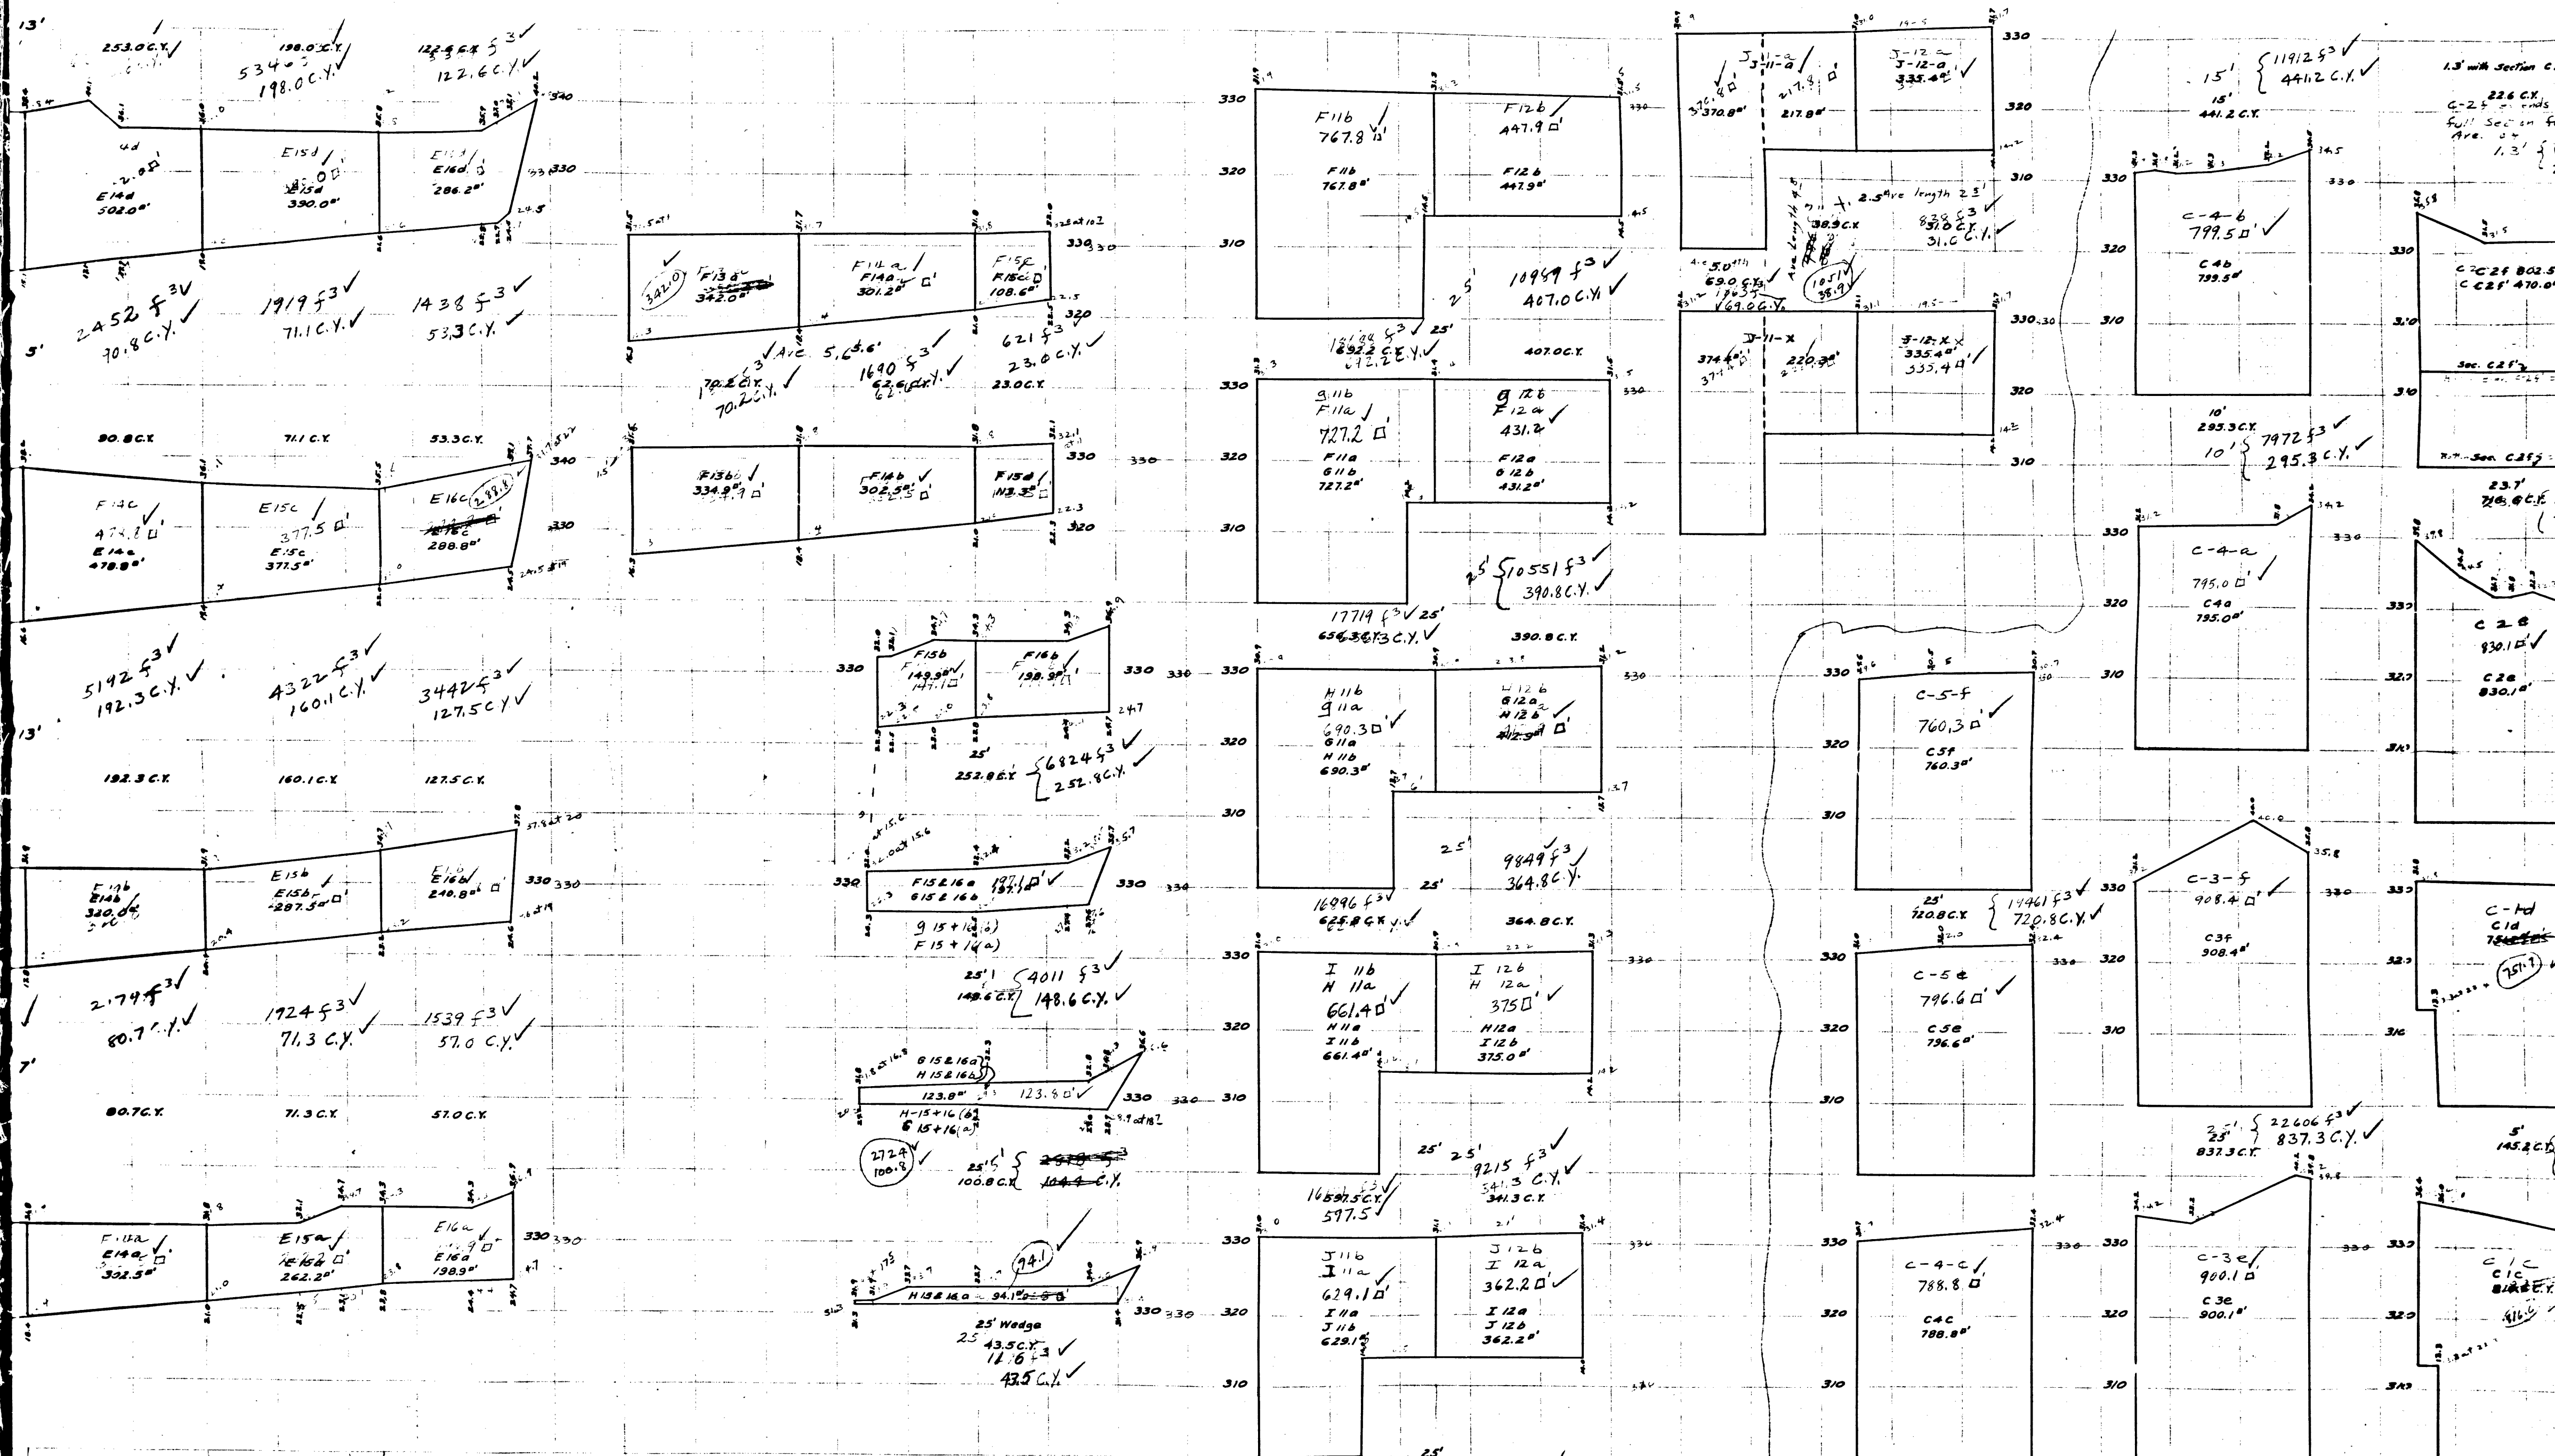

CS 8494 SHT. 7
A2 OF A3

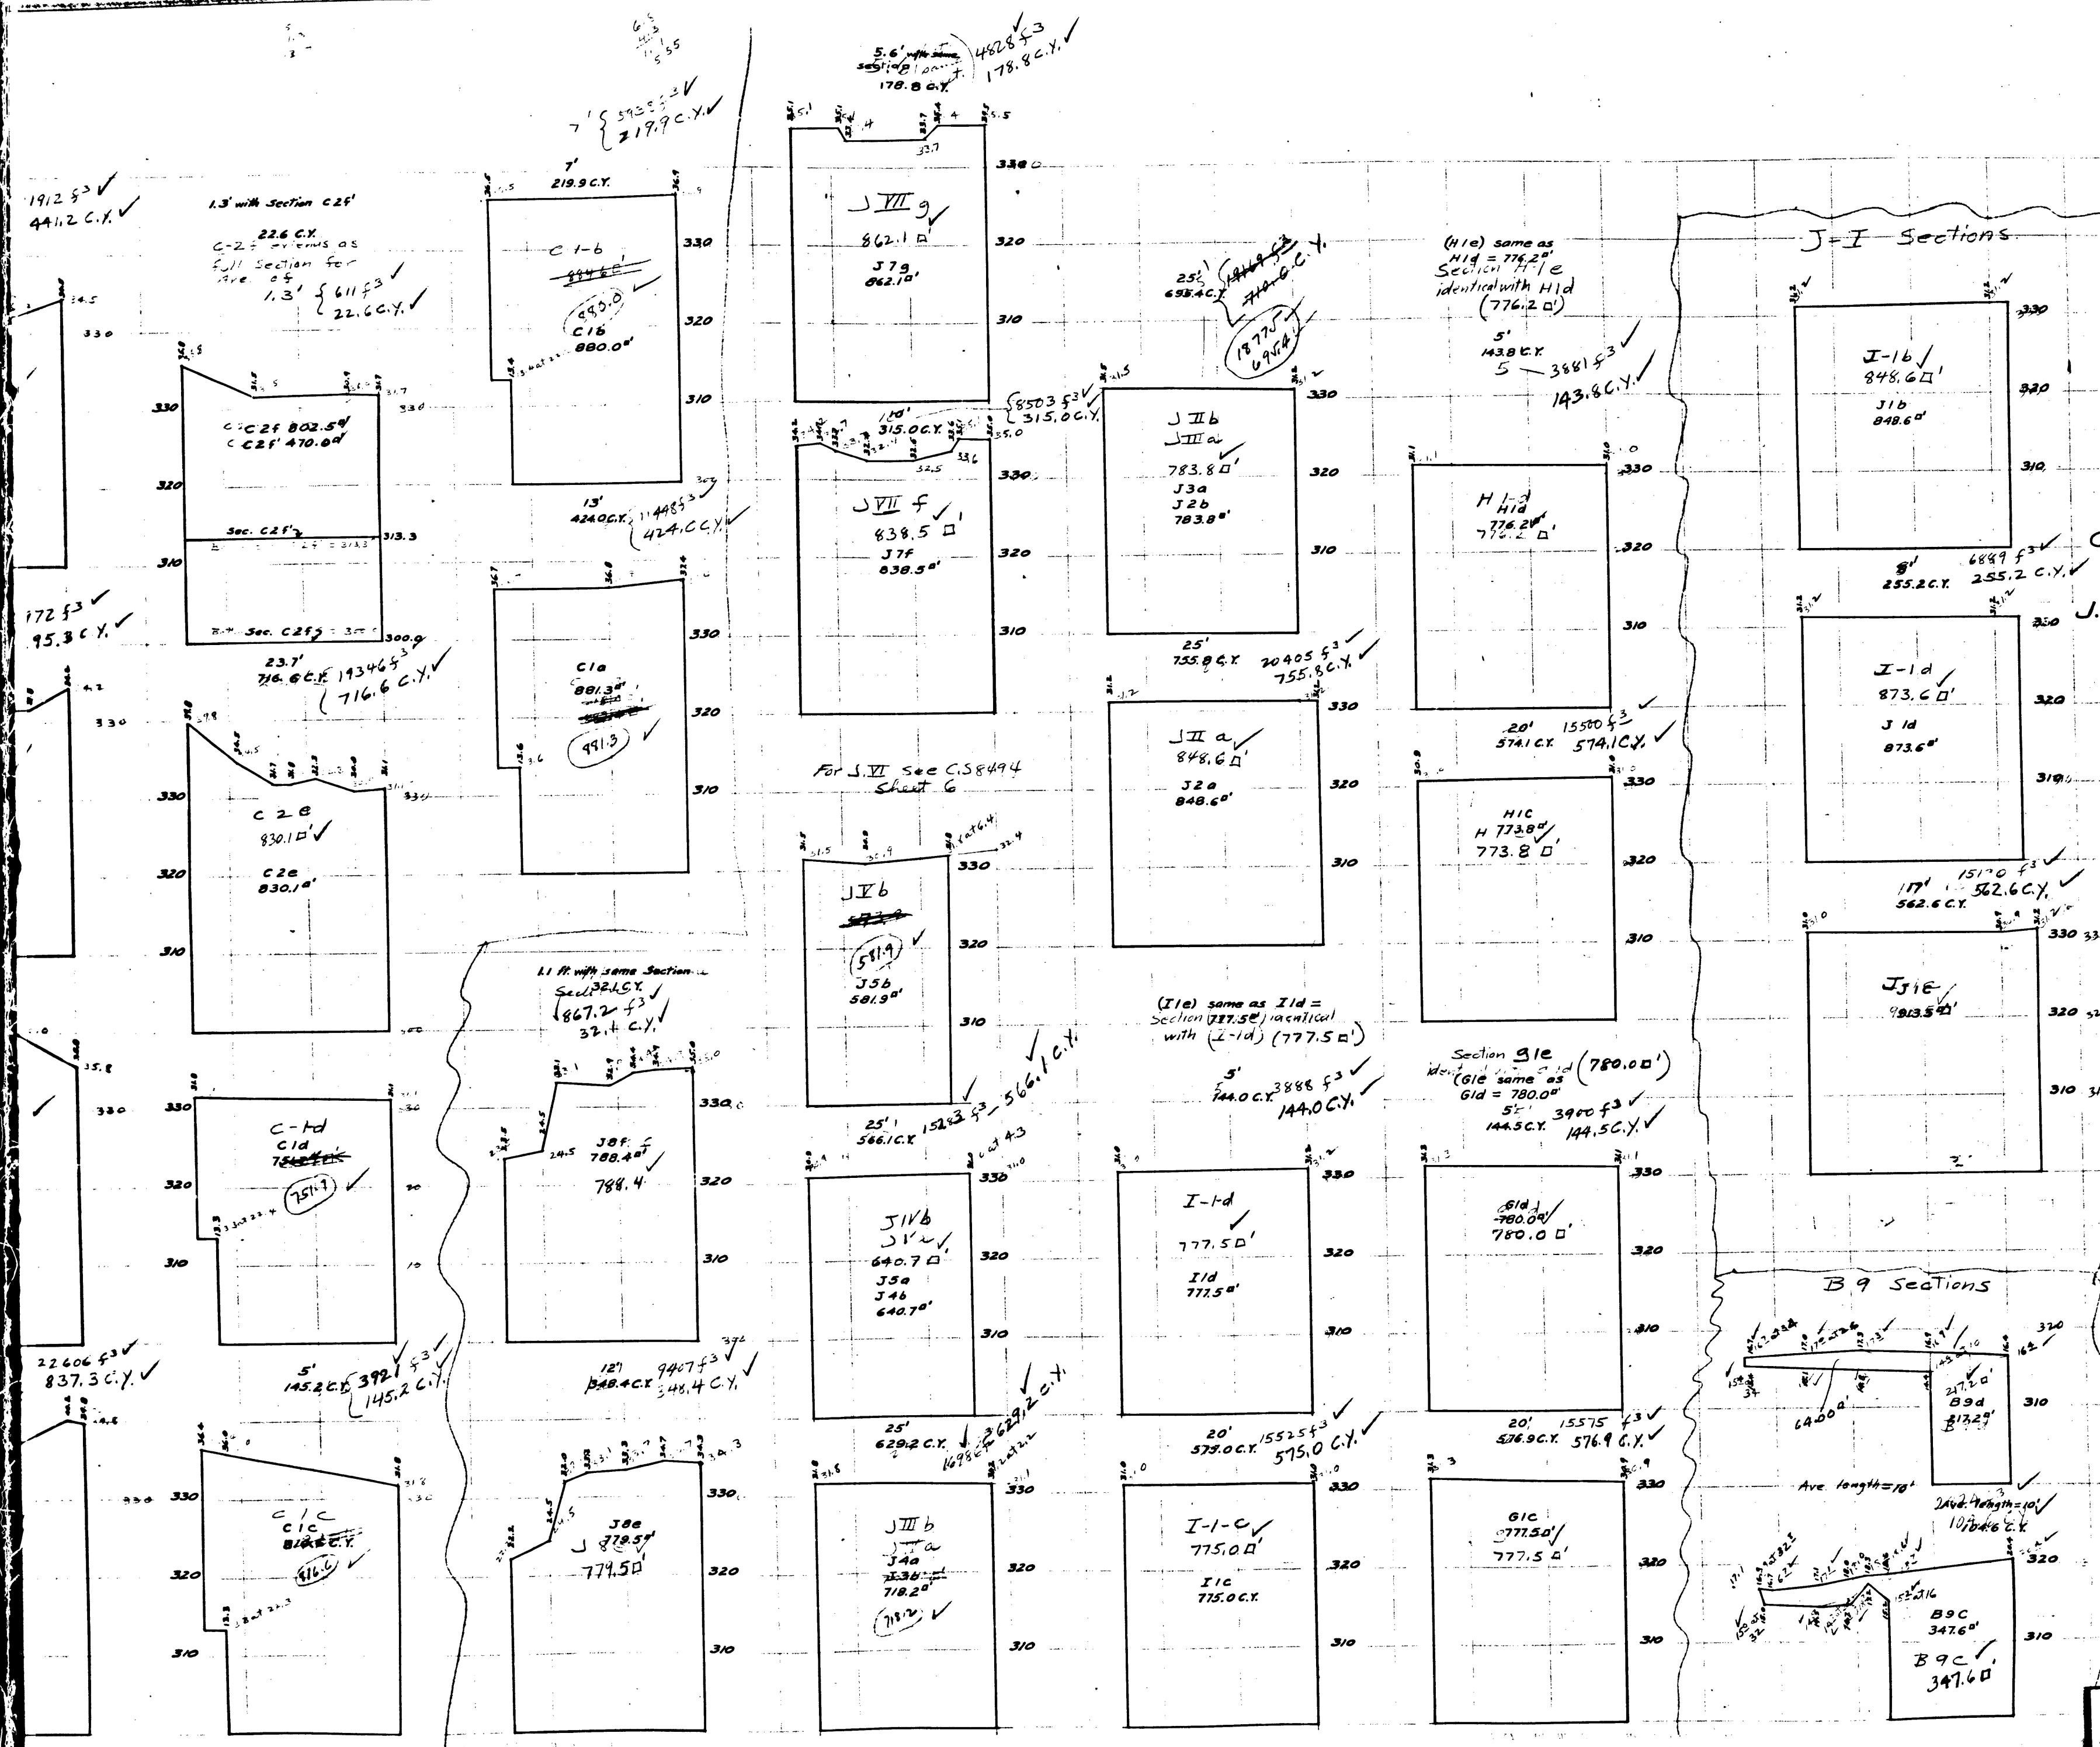

HALL OF JUSTICE SITE
 ADDITIONAL CROSS SECTIONS
 USED IN OBTAINING FINAL ESTIMATE
 OF EXCAVATION UNDER THE STINE
 & ELLIS CONTRACT
 COUNTY SURVEYOR'S MAP No. 8494
 SHEET No. 7 OF 7 SHEETS
 SCALE: 1 INCH = 10 FEET
 J. E. ROCKHOLD COUNTY SURVEYOR
 Field Work By H. I. Comly
 Office Work By K. R. McPherson
 Checked By A. D. Irwin
 FINAL SURVEY DECEMBER 14, 1923
 I.M. 9

ADDITIONAL SECTIONS
 USED IN OBTAINING FINAL EXCAVATION
 QUANTITIES.

Stine & Ellis Contract
 per final estimate taken
 Total Excavation below Elevation 300.00
 is 3479.0 Cubic Yards. This quantity was
 determined by the Mechanical Depart-
 ment and checked by the Surveyor's
 Department. No Sections are shown
 to represent these quantities
 At Entrance to Tunnel = 28.0 C.Y.
 Excavation at Entrance to Tunnel = 68.0 C.Y.